


Maywood Dairy Farm

1" = 17 1/2'

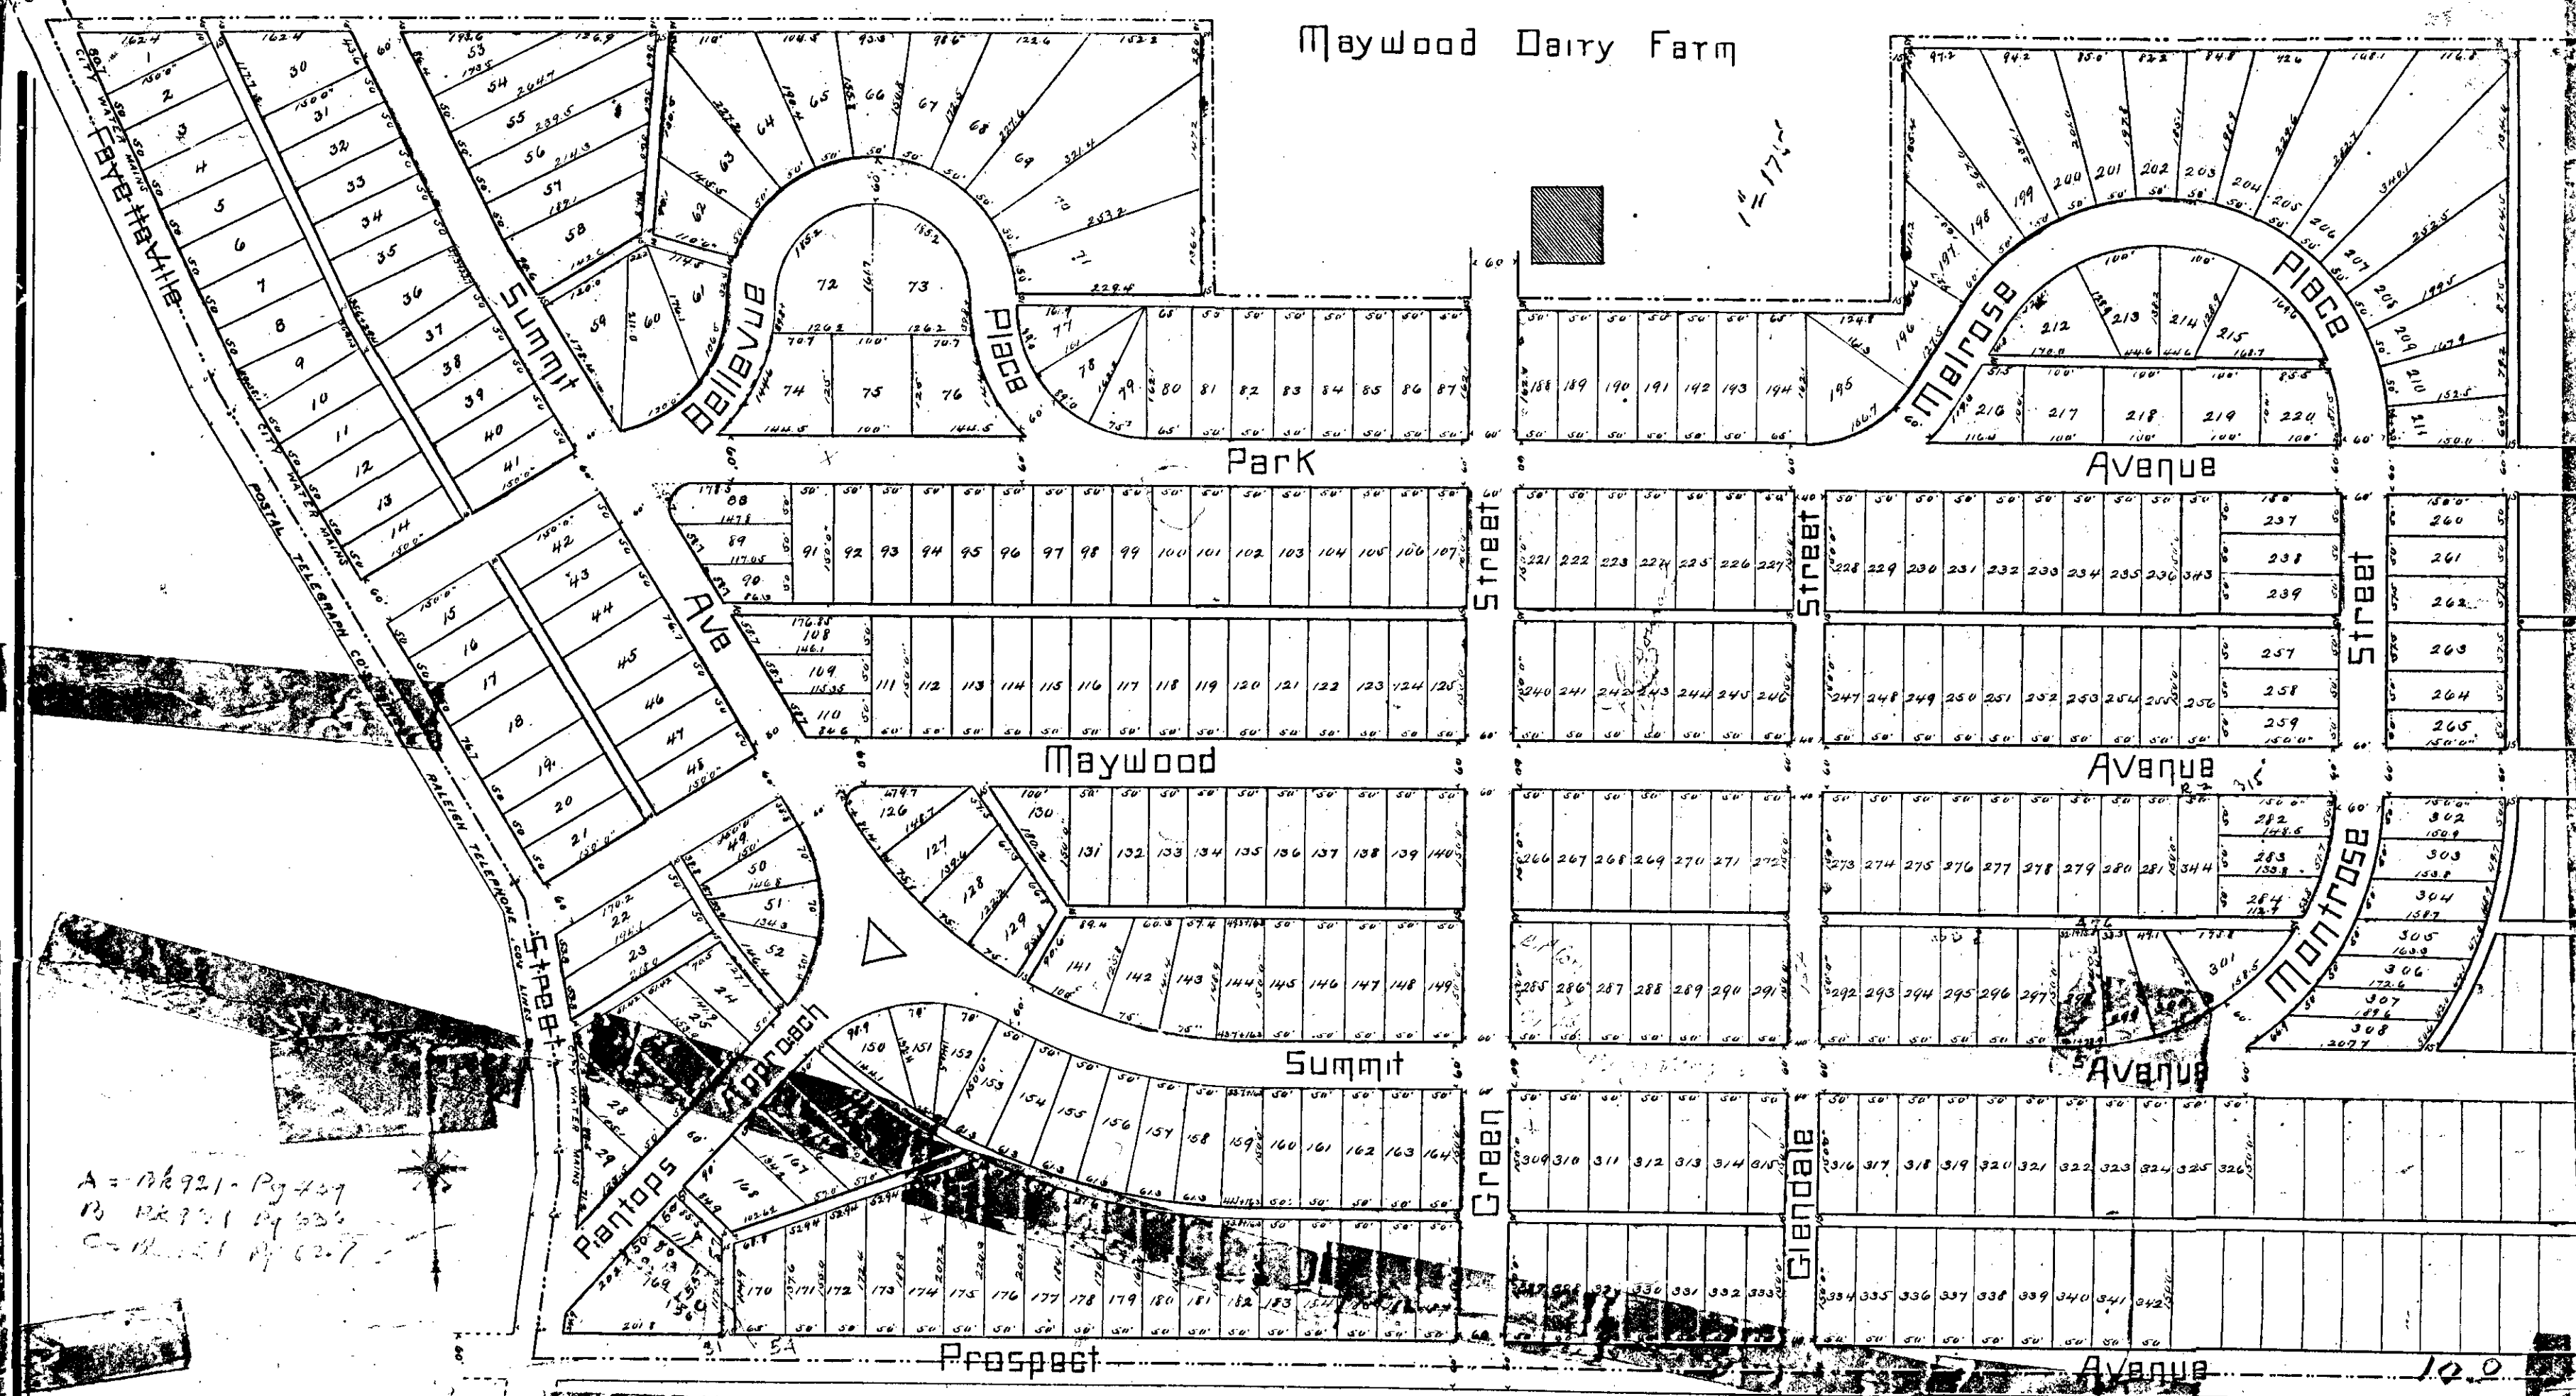

A = M 921 - Pg 427
B = M 921 - Pg 428
C = M 921 - Pg 429




SUBDIVISION
OF
JONES & POWELL LAND
Near Water Works Pumping Station
Situated about one half mile South of Raleigh

Surveyed & Platted by
RIDDICK & MANN

April 6-03

Lots marked thus X
restaked July-1919
for Jas. H. Paul

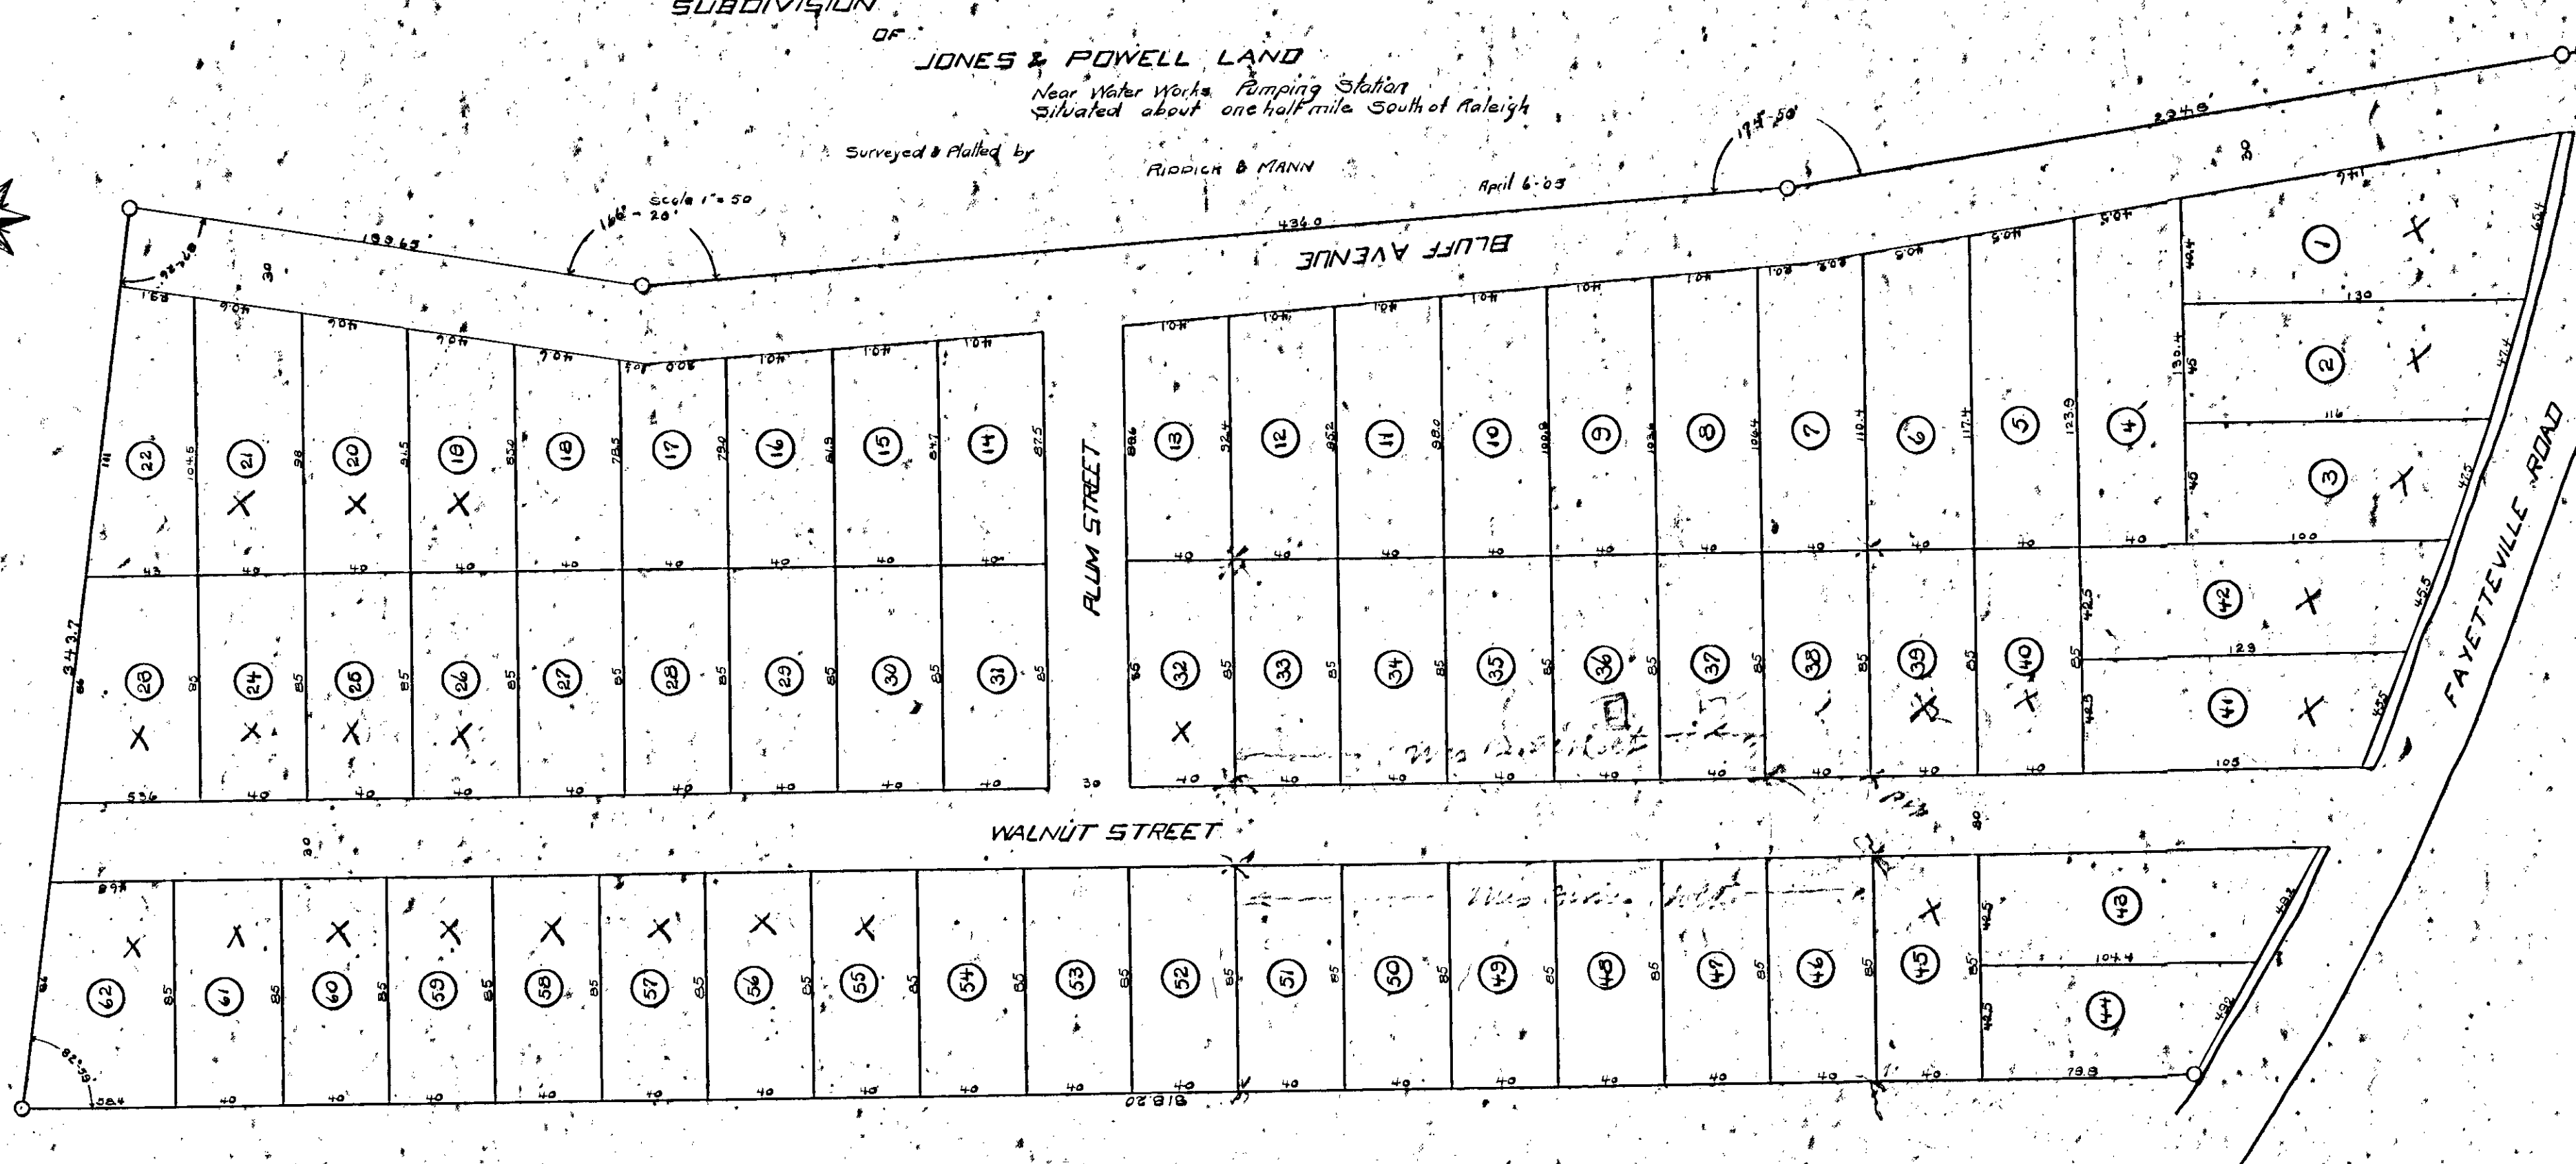

Map Bessie 11025-45873 Curve of 2 squares
W. 15 1/2

Dec. 1911



RALEIGH WATER WORKS

DAM for _____

IMPOUNDING RESERVOIR

To be located on WALNUT CREEK

M.C. RUPACK
Cedar Rapids

JULY 12 1923

Scale $\frac{1}{2}$ " = 1'

Slope 2:1

Barrier

Up-Stream Wing
Concrete 1:2 $\frac{1}{2}$:5

Down-Stream Wing
Concrete 1:2 $\frac{1}{2}$:5

Concrete 1:2 $\frac{1}{2}$:5

SECTION on A-B.

TO ASYLUM ROAD

MT. HOPE

Scale 1" = 20'

FEB. 1914


RIDDICK & MANN

NOTE:
All lots unless otherwise shown, 10 x 10.
All walks 5' wide.
All lot dividing lines run North-South & East-West.

DRIVE

TO FAIRFAXVILLE ROAD

ADDITION to MT. HOPE CEMETERY (COLORED) RALEIGH, N. C. Surveyed & Plotted by

 

TUCKER ESTATE

ROCKY BRANCH

Resubdivision of Lots 44.
45, 46, 47, 51, 52, 53, 54, 55, 56
and Farm No. 15 as shown
on Map made by Riddick &
MANN Mch. 1914

G. L. MANN

ENGR

May, 1926

Scale 1" = 100'

Note. Iron pipe at all corners.


NOTE.

Parts of Lots 117, 118, 119 & 120 are taken up
by Road and by Road intersection
as of March 1942 Survey by G. L. MANN

• Indicates corners recovered or new pipe corners Mch. 1942

LEGEND

Areas Sold or being used by
Road indicated thus (1942)

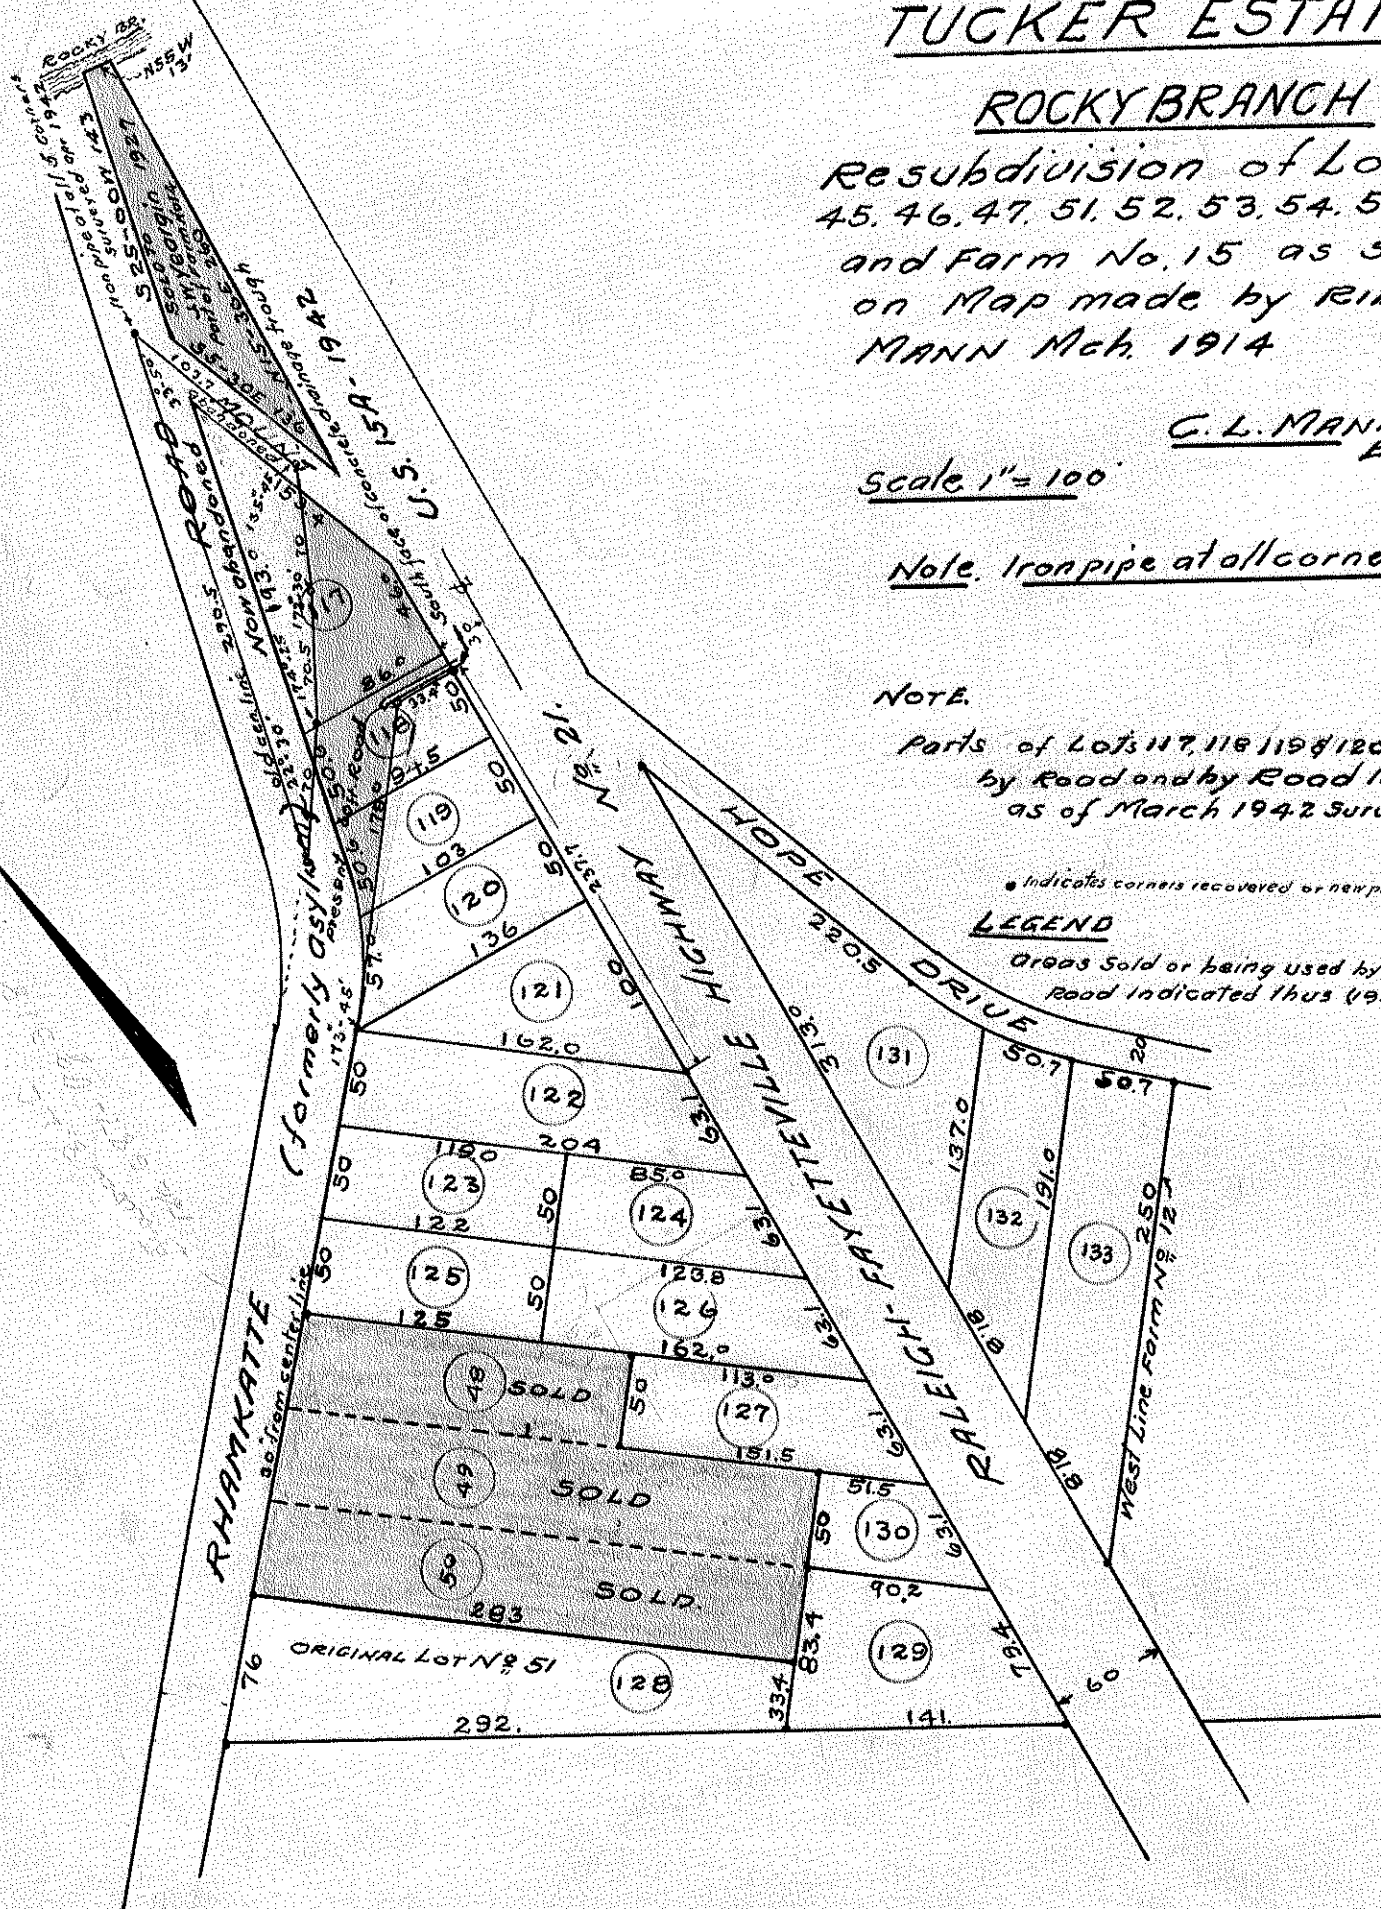

MT. HOPE CEMETERY
TUCKER 1914 SUBDIVISION.

MT. HOPE CEMETERY
ORIGINAL SUBDIVISION

MT. HOPE CEMETERY

1926 ADDITION

G. L. MANN
ENGR.

Scale 1"=50'


APR. 1927


Note: All regular lots 10' x 20'
All walks 7 1/2' wide, unless
otherwise shown.

OLD ROAD-WAY

ROAD

FAYETTEVILLE

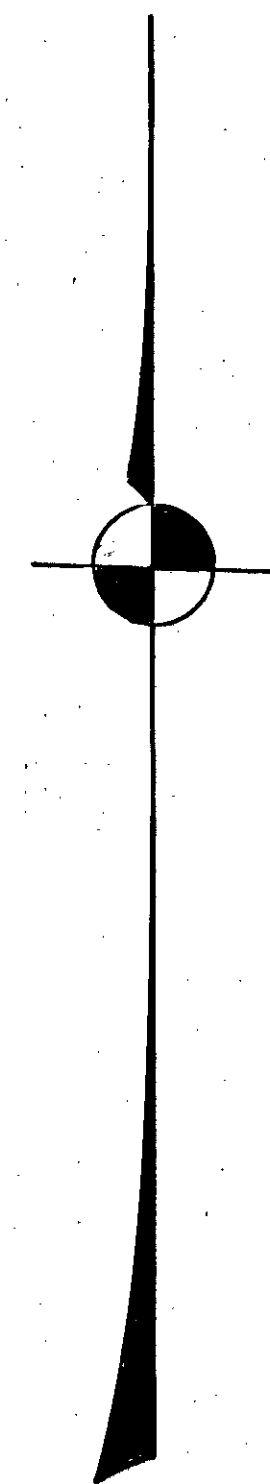

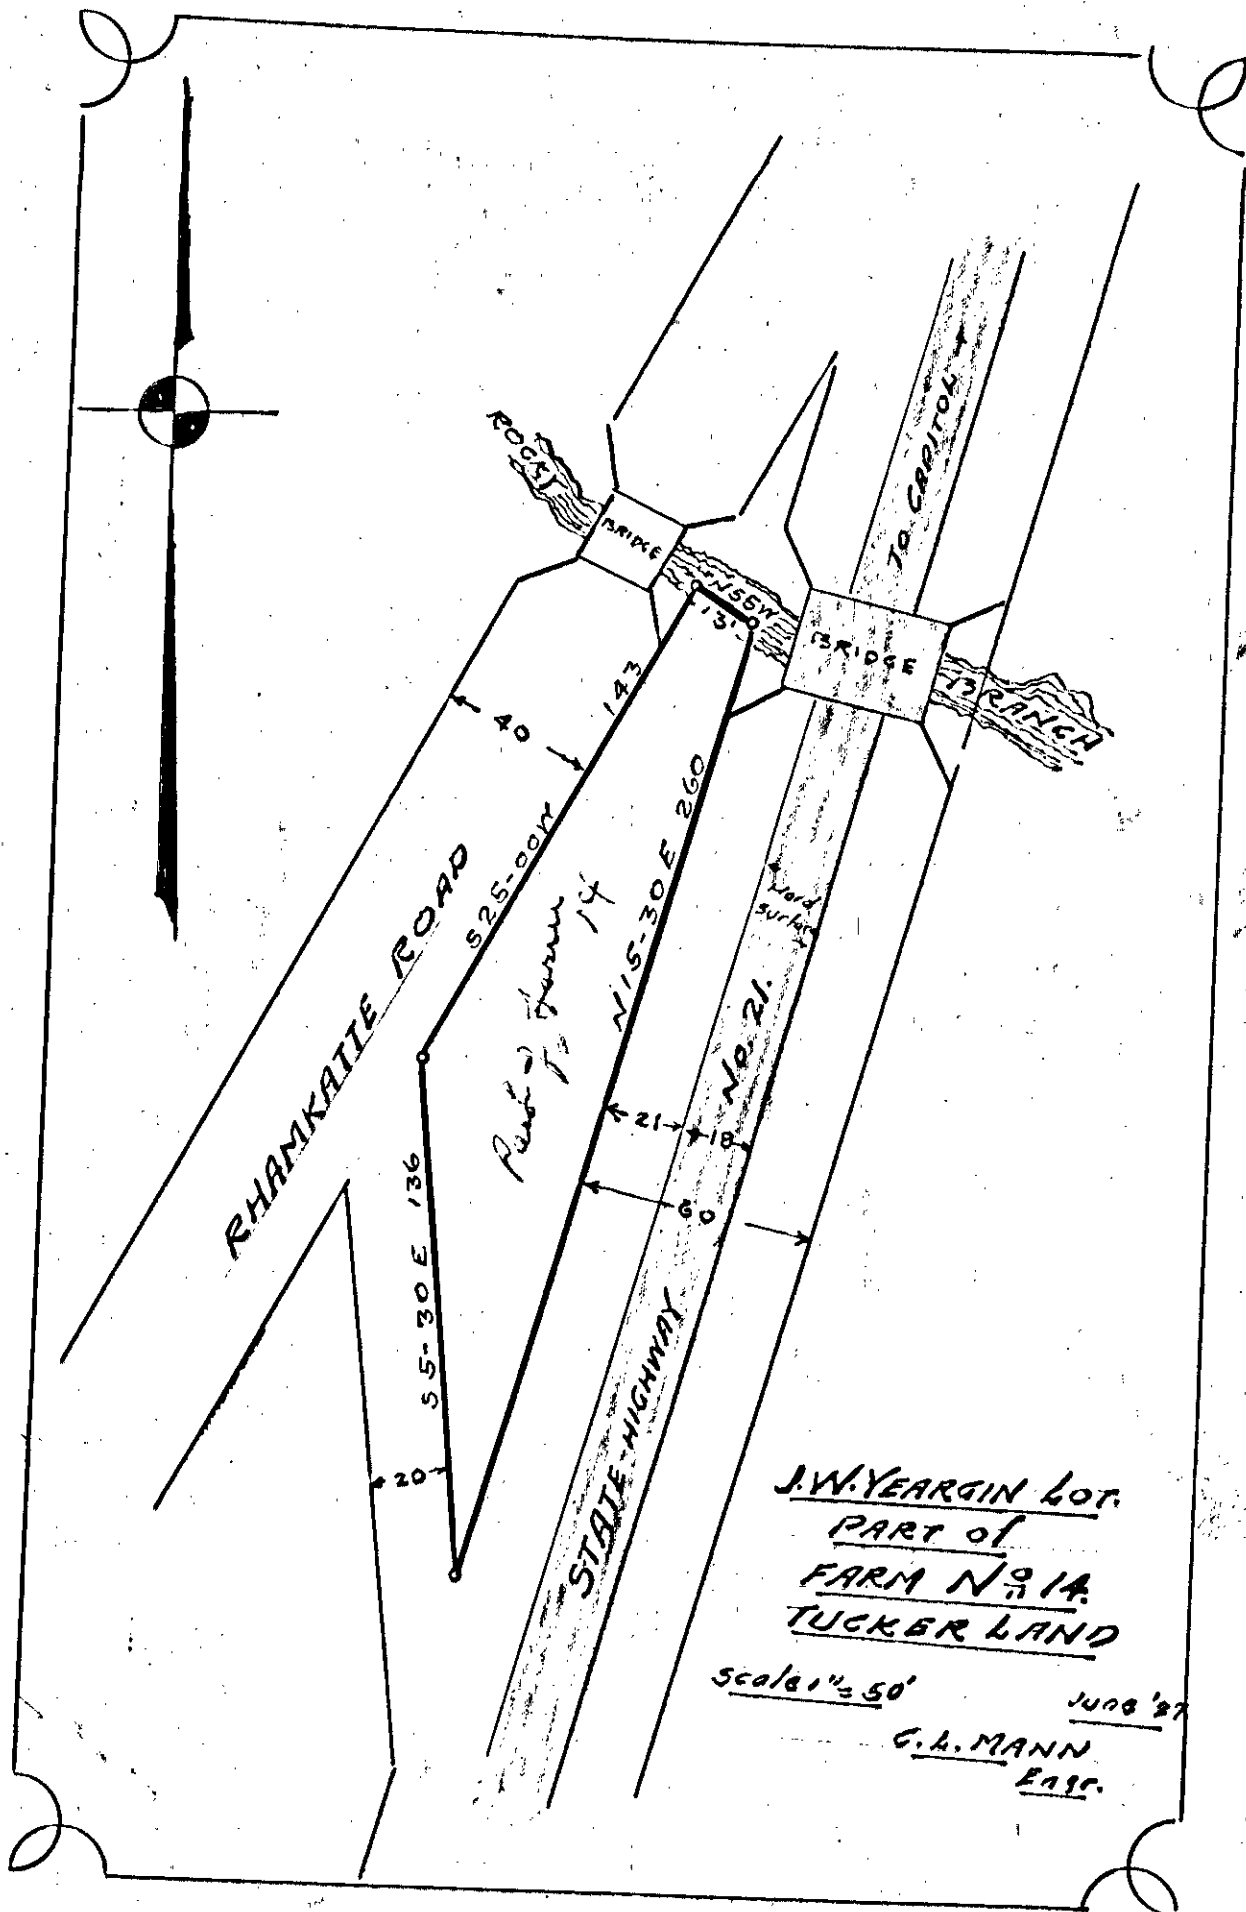


J.W. YEARGIN LOT.
PART OF
FARM NO. 14.
TUCKER LAND

Scale 1" = 50'

JUN 27 '27

G.A. MANN
Eng.

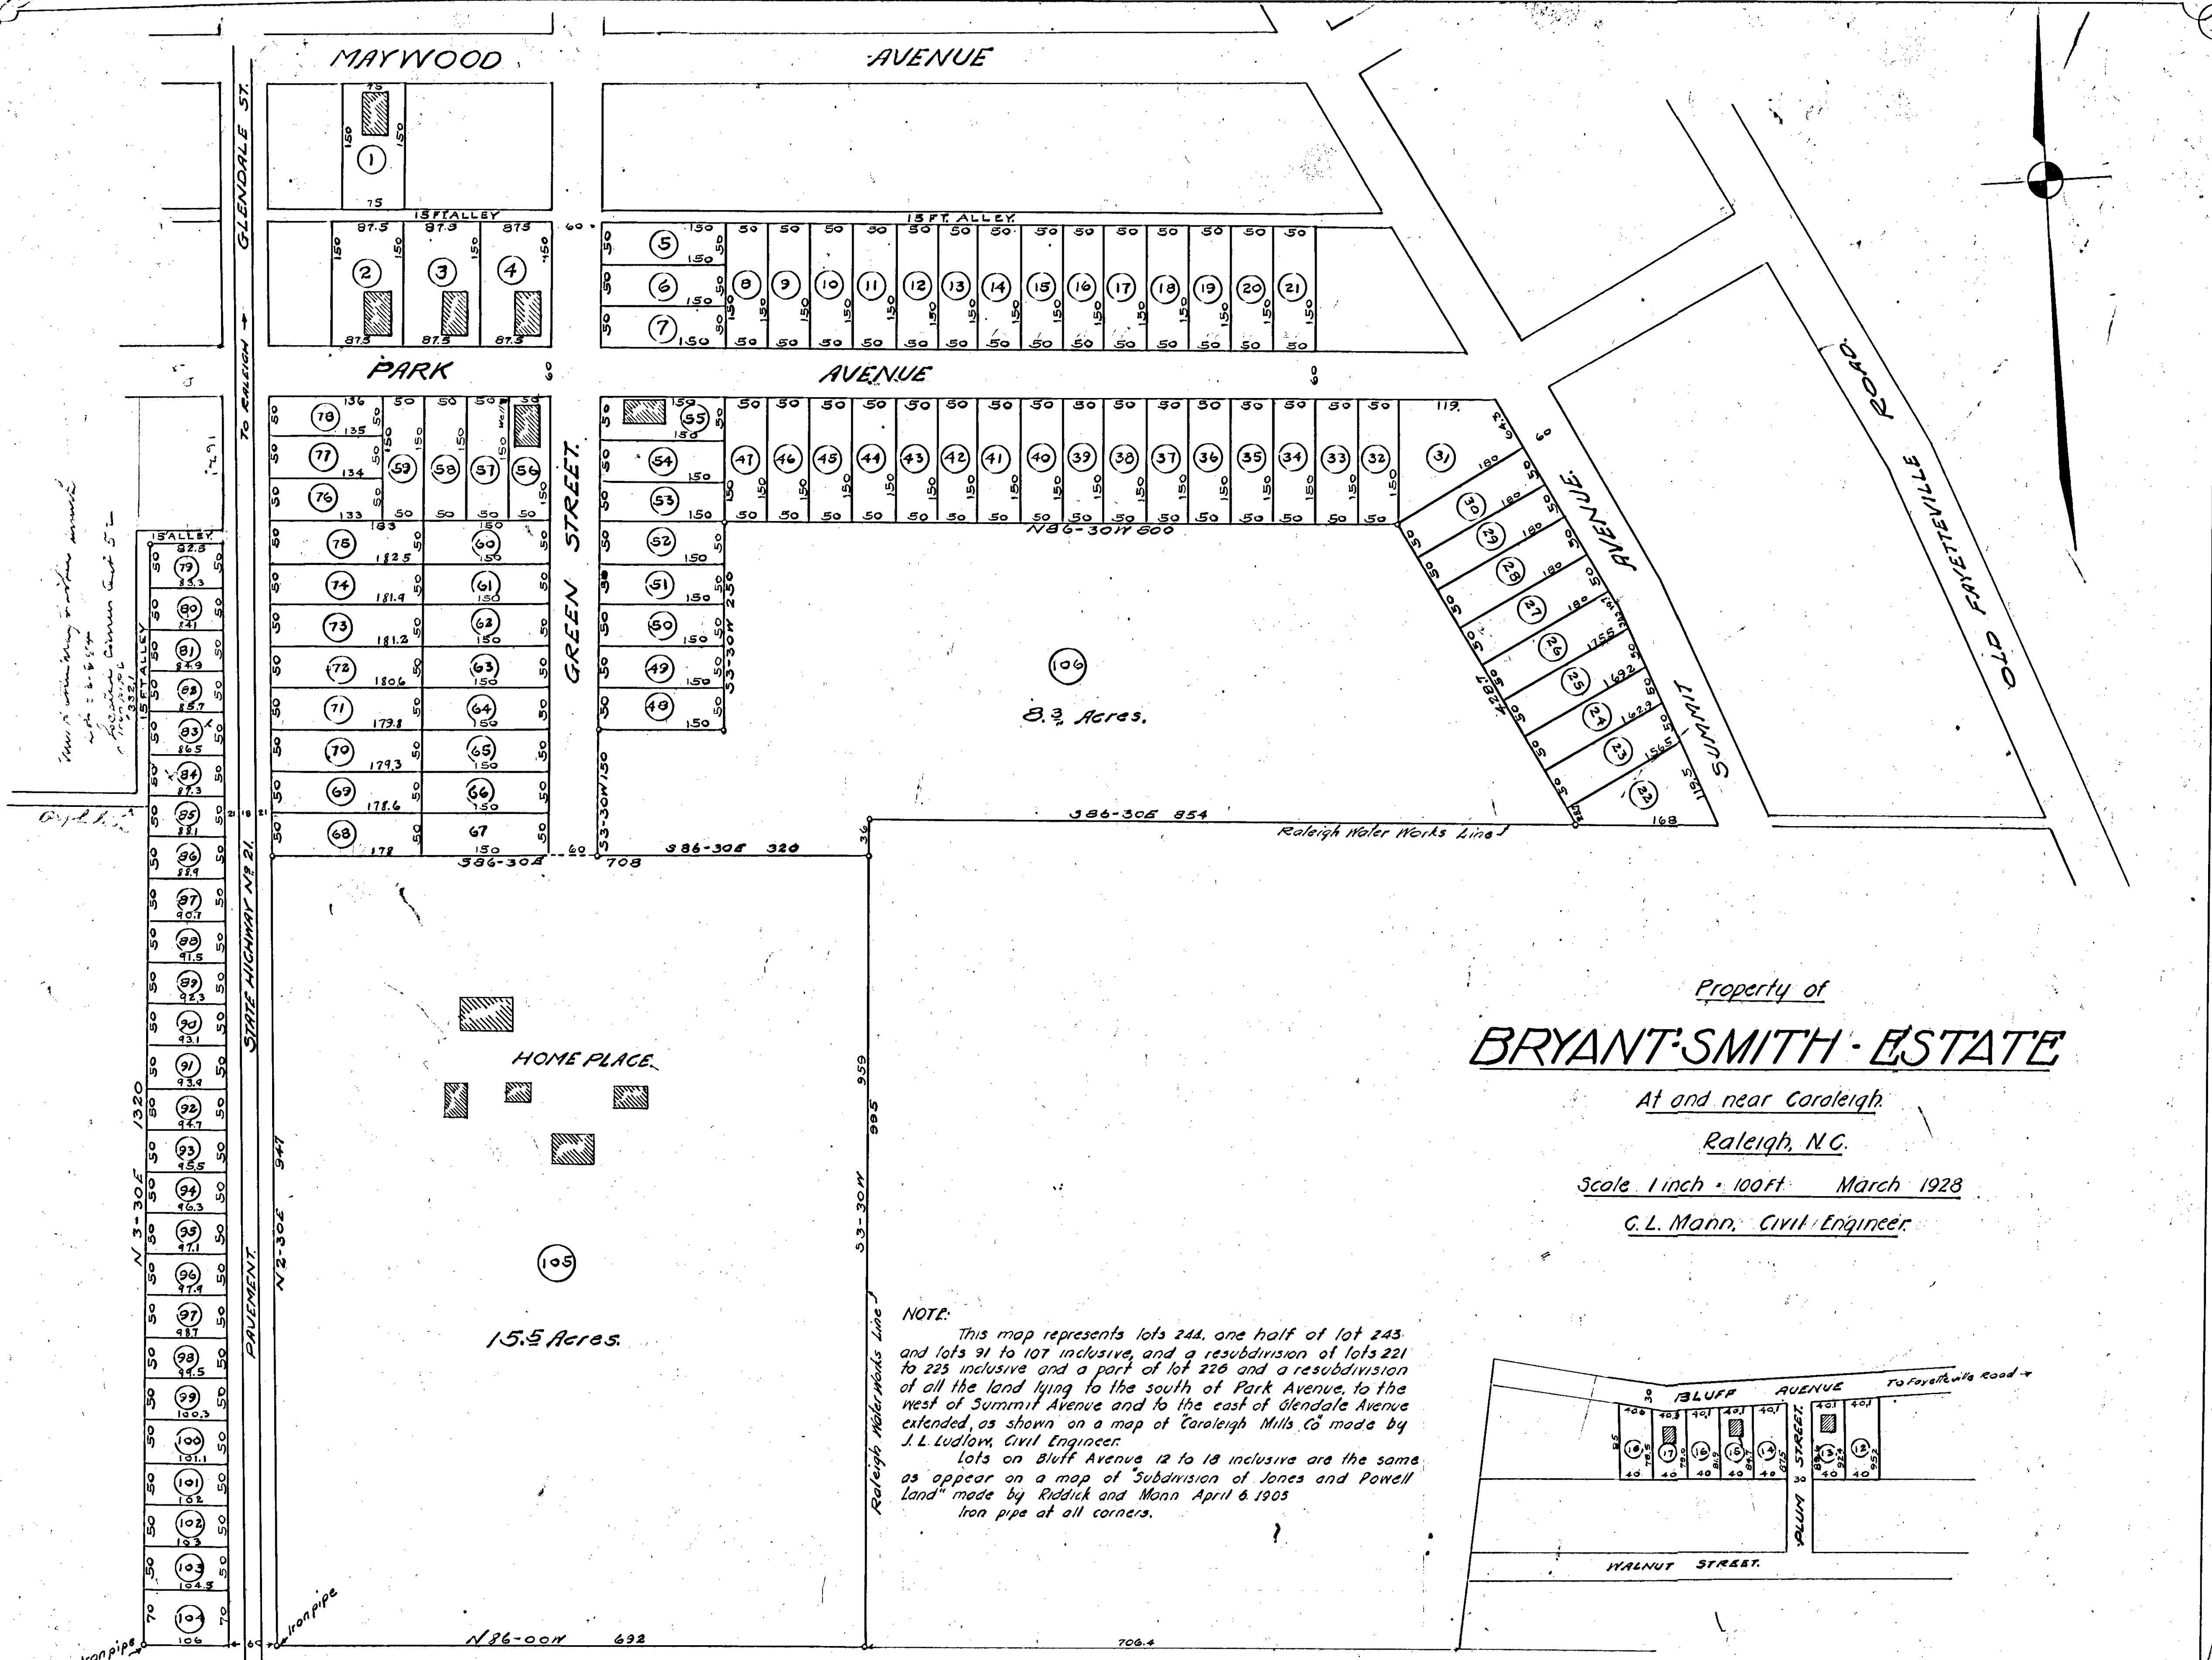

Map showing subdivision
with 15 ft alleys
between corner lots 5 & 6

Property of
BRYANT SMITH ESTATE

At and near Raleigh,

Raleigh, N.C.

Scale 1 inch = 100 ft. March 1928


G. L. Mann, Civil Engineer.



NOTE:

This map represents lots 244, one half of lot 243 and lots 91 to 107 inclusive, and a resubdivision of lots 221 to 225 inclusive and a part of lot 226 and a resubdivision of all the land lying to the south of Park Avenue, to the west of Summit Avenue and to the east of Glendale Avenue extended, as shown on a map of Raleigh Mills Co made by J. L. Ludlow, Civil Engineer.

Lots on Bluff Avenue 12 to 18 inclusive are the same as appear on a map of Subdivision of Jones and Powell Land made by Riddick and Mann April 6 1905

Iron pipe at all corners.

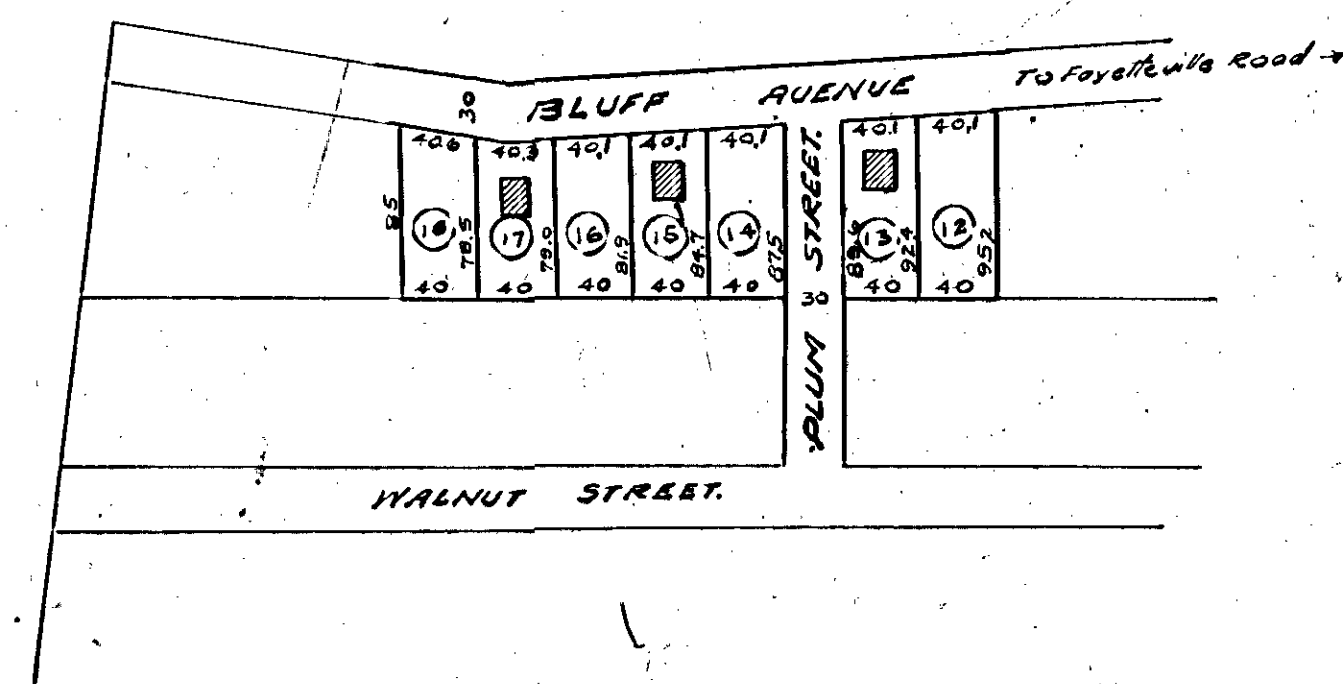


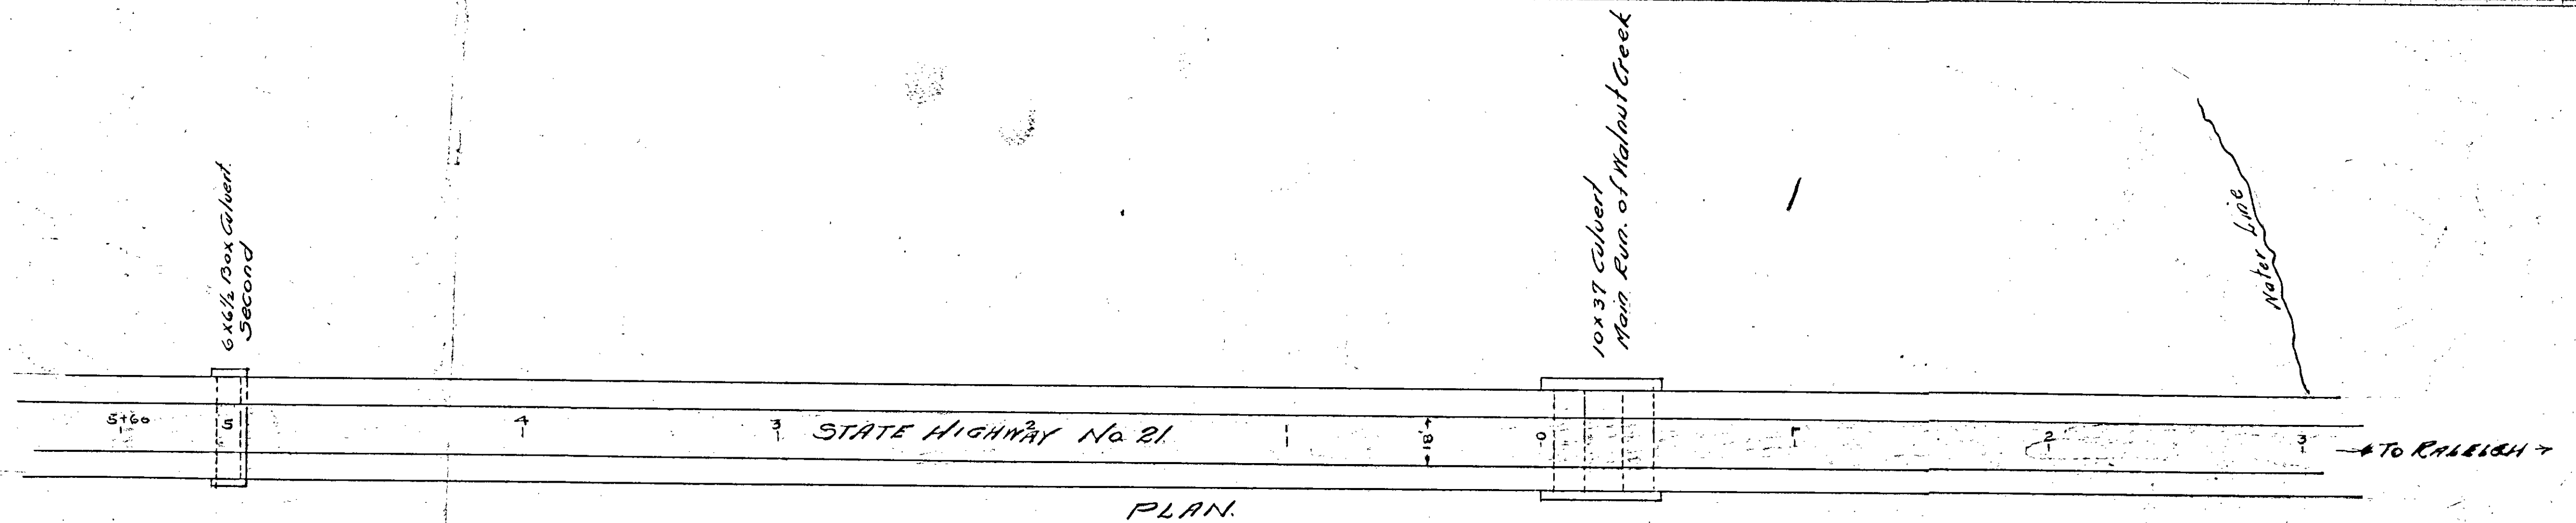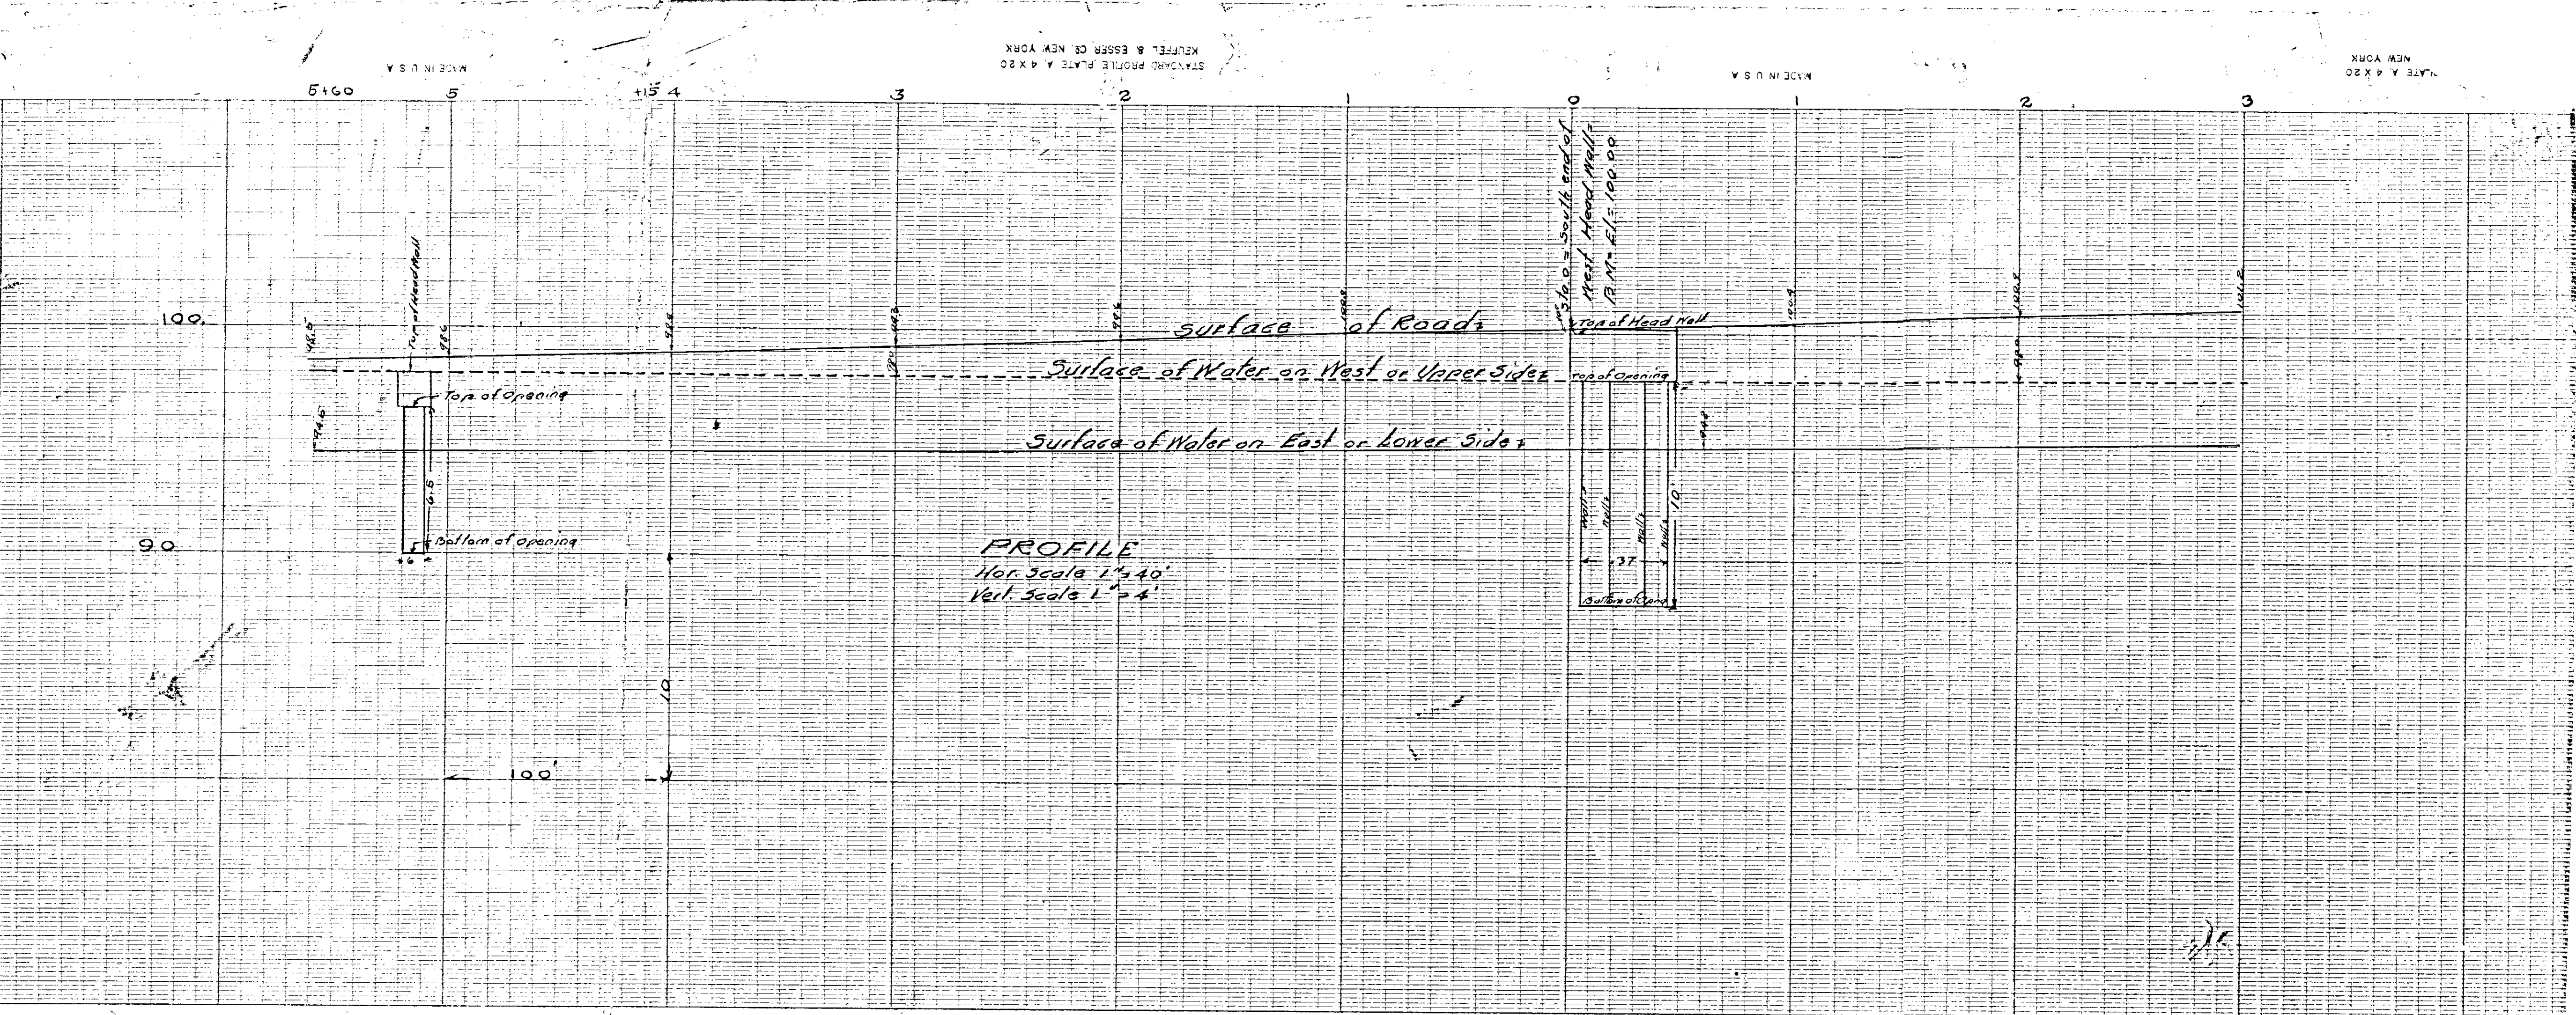

WALNUT CREEK,
Highway No 21.
HIGHWATER MEASUREMENTS
OCT 1st 1929
Made for A. S. BARNES Supt. METHODIST ORPHANAGE.
C. L. MANN
Engr.
Oct-1929.


Curve 114.28' 307
D.F. 114.28' 307
T 114.28' 307
S 114.28' 307
114.28' 307



SOUTH RALEIGH

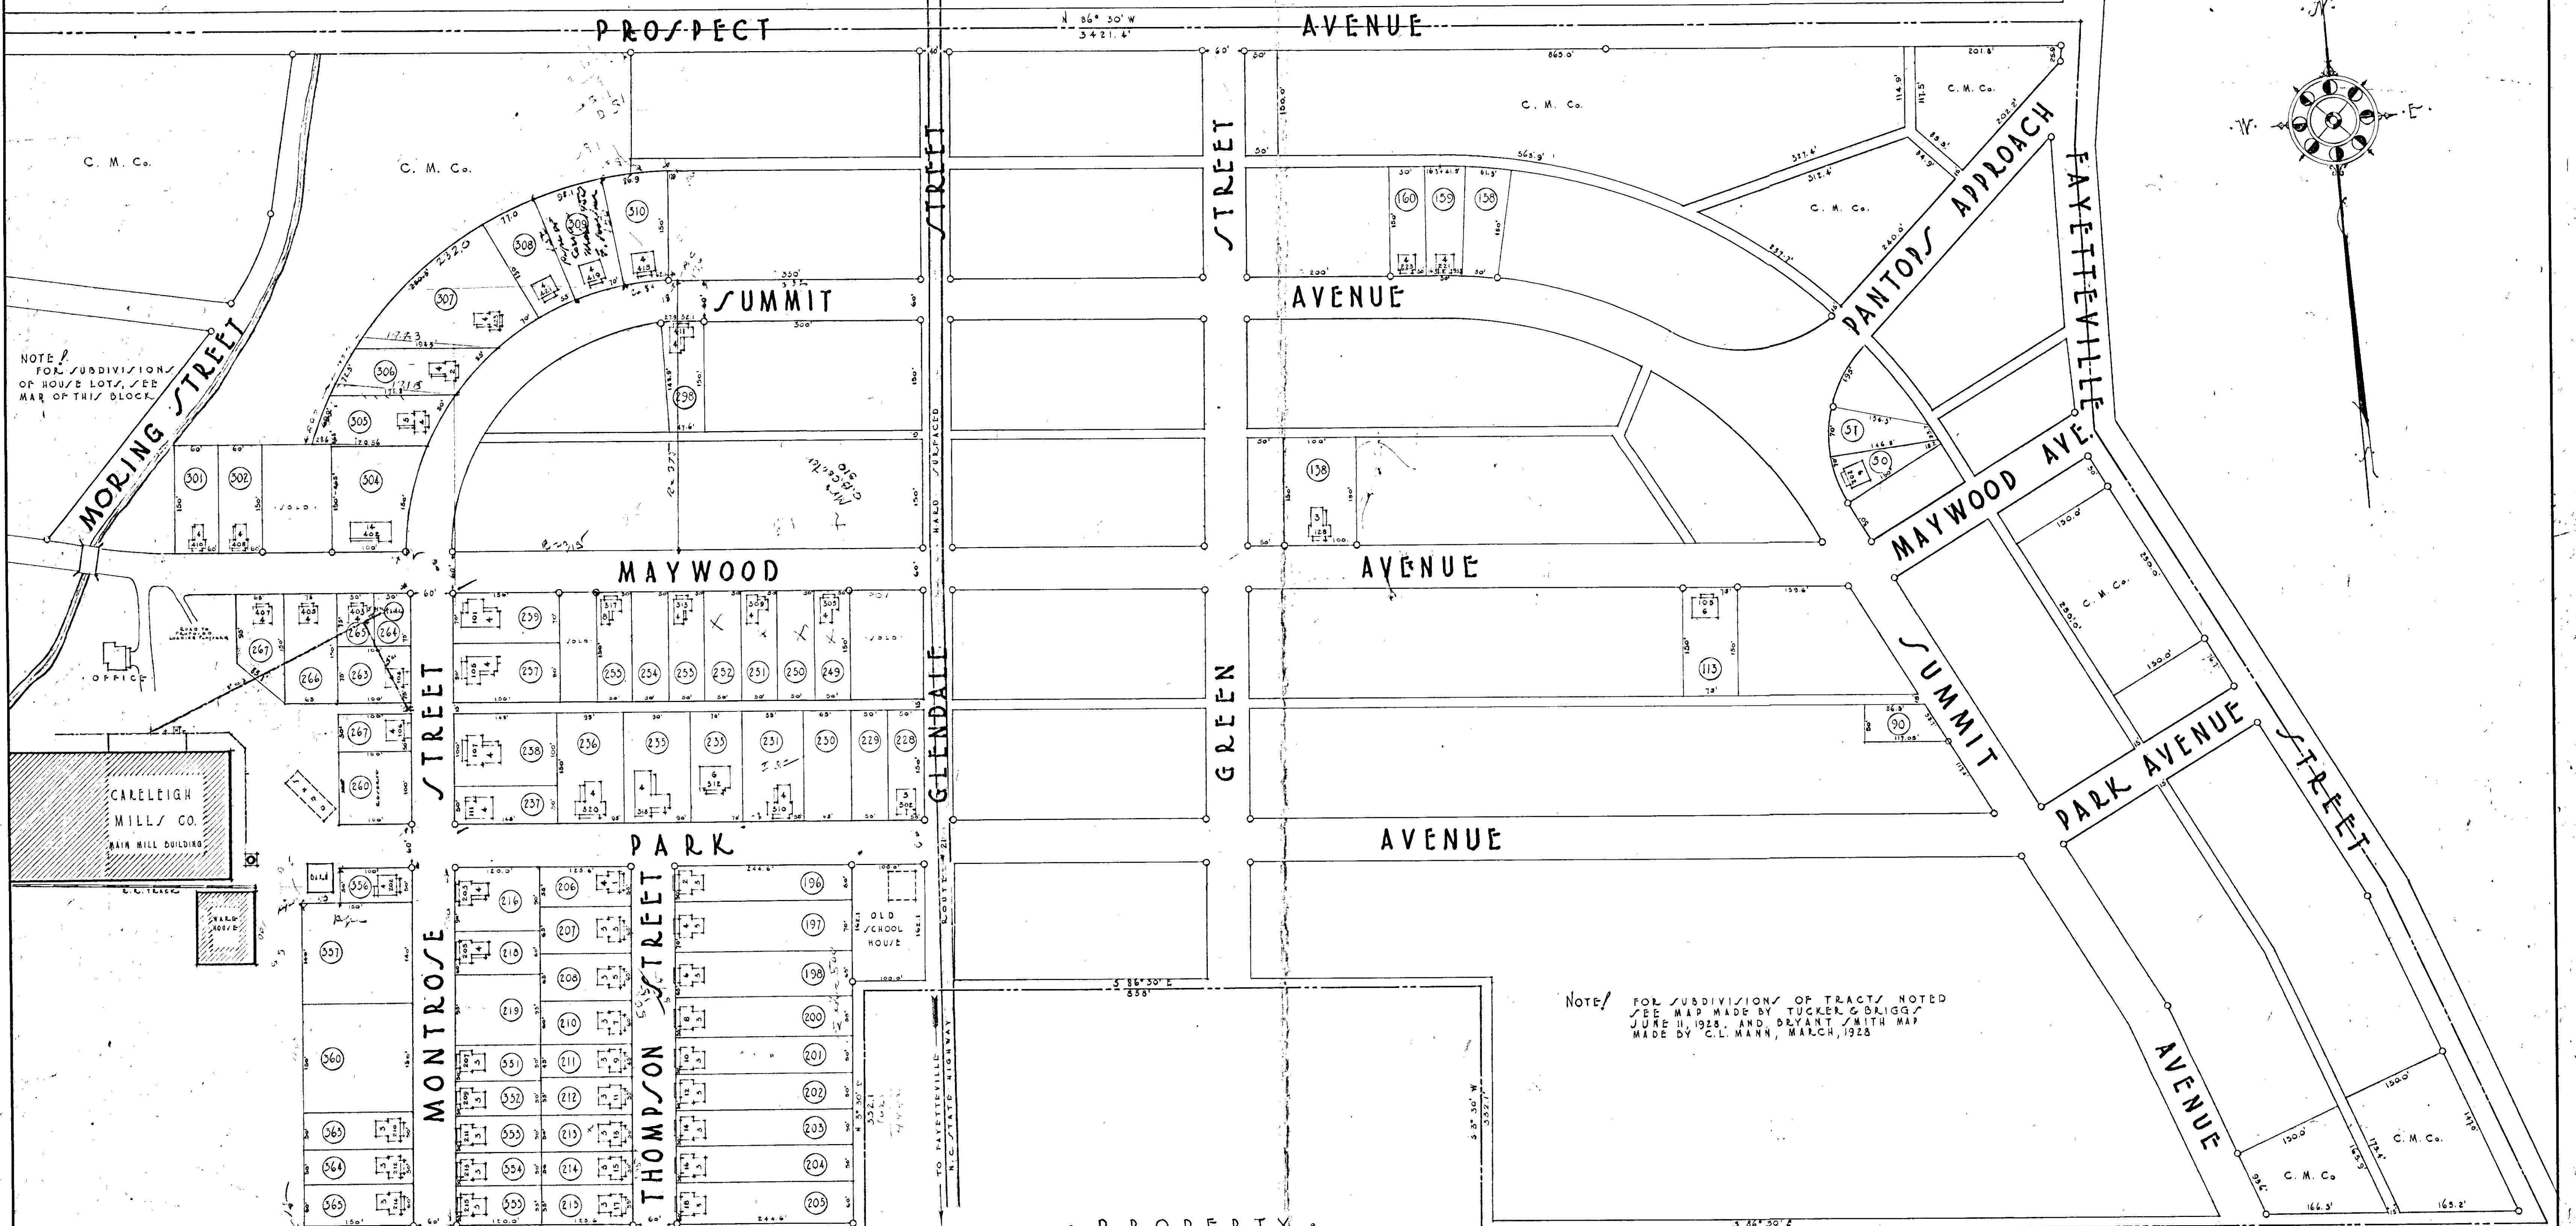

PROPERTY OF
CARELEIGH MILLS CO.
RALEIGH, N.C.

SCALE = 1" = 100'
RE-STARTED AS SHOWN
BY C. L. MANN, ENGINEER
RALEIGH, N.C.
OCT 22, 1935

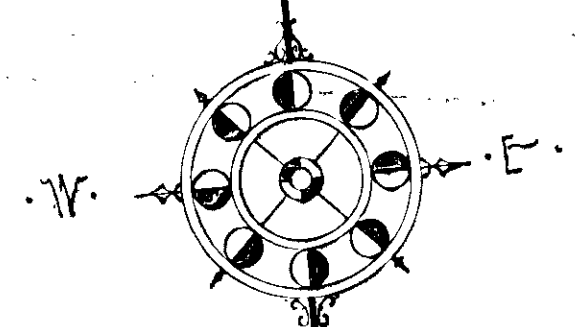

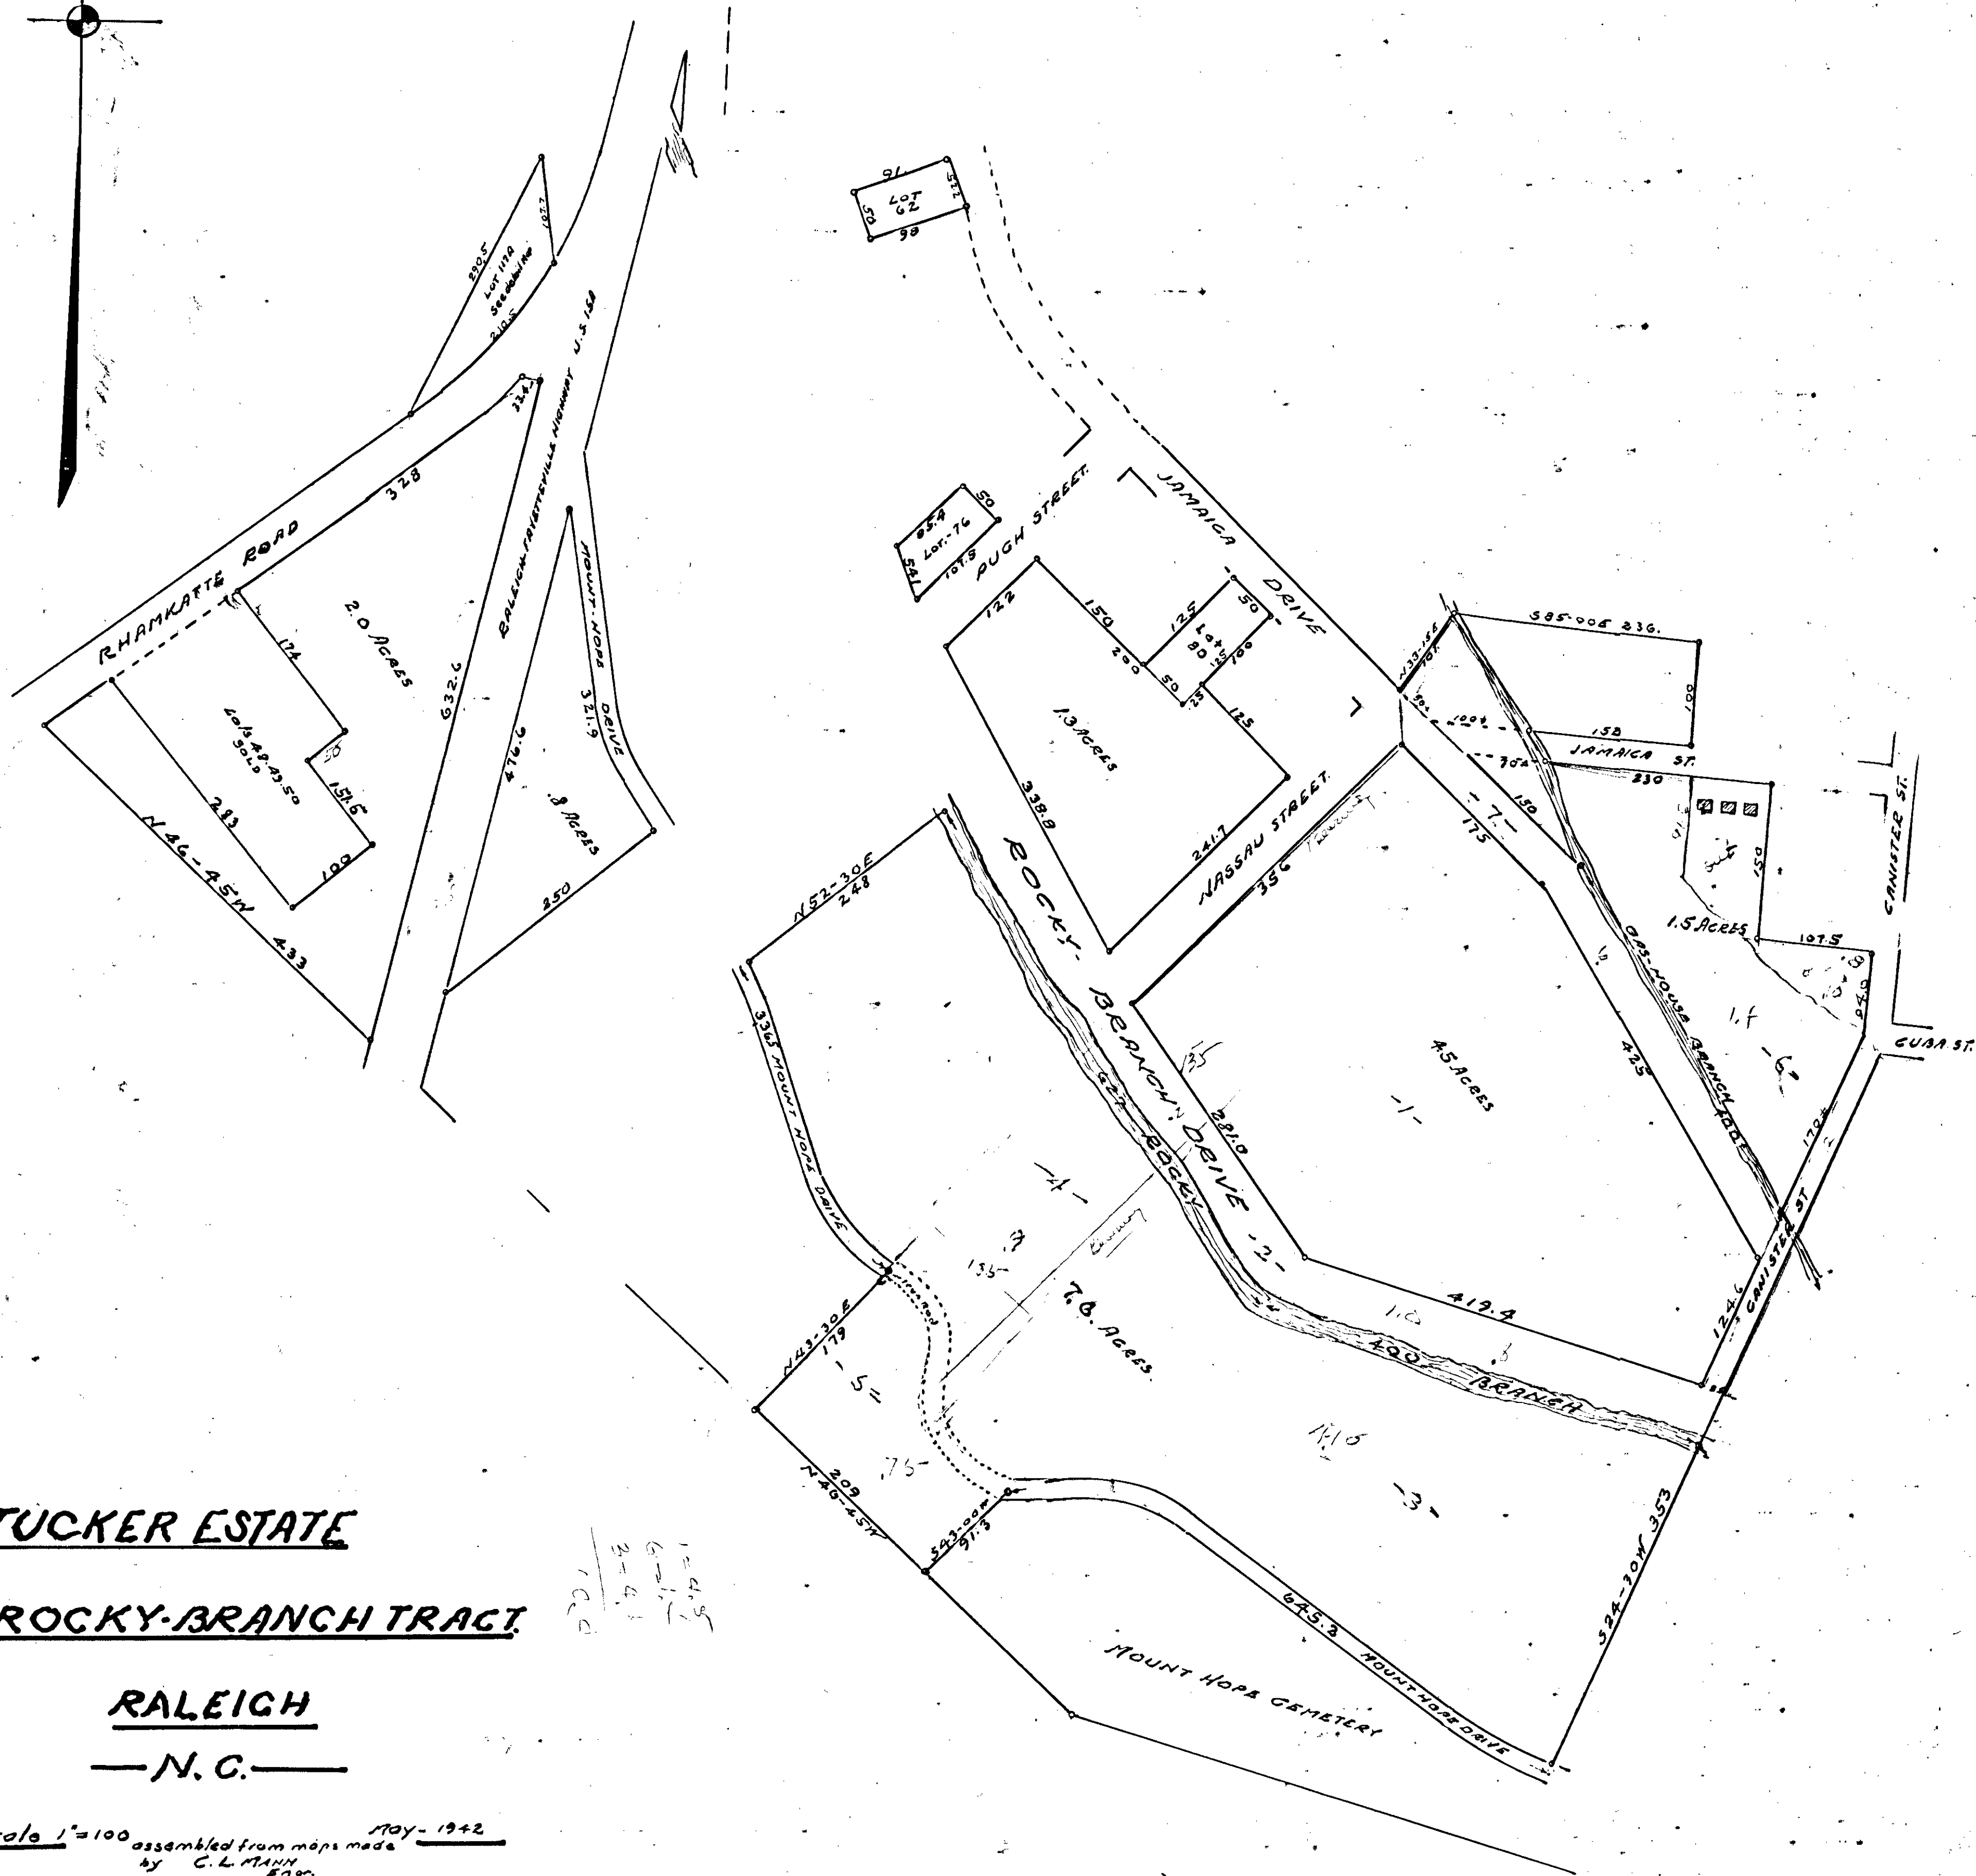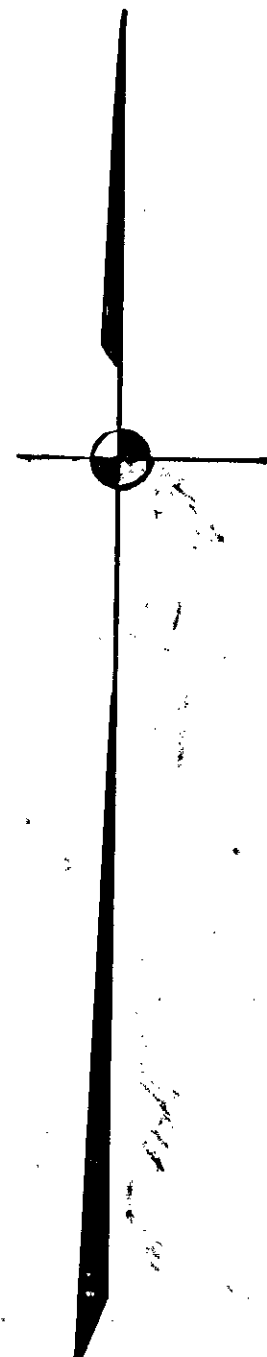

TUCKER ESTATE

ROCKY-BRANCH TRACT

RALEIGH

— N. C. —

Scale 1" = 100' assembled from maps made May-1942
by C. L. MANN, Engr.

Note

See References

RA of Maps 1911, Pg 94

RA of Maps 1918, Pg 110

RA of Maps 1924, Pg 100

1935 Pg 11

SUMMIT AVENUE.

KINKOCH STREET.

MAYWOOD STREET.

MORING STREET.

CARALEIGH MILLS CO.
WEST EXTENSION
RALEIGH NO. 40.

Scale 1" = 100'

Oct 1935


C. L. MANN
Engr.

Scale 1" = 100'

C. L. MANN
Engr.

Oct 1935

10.12

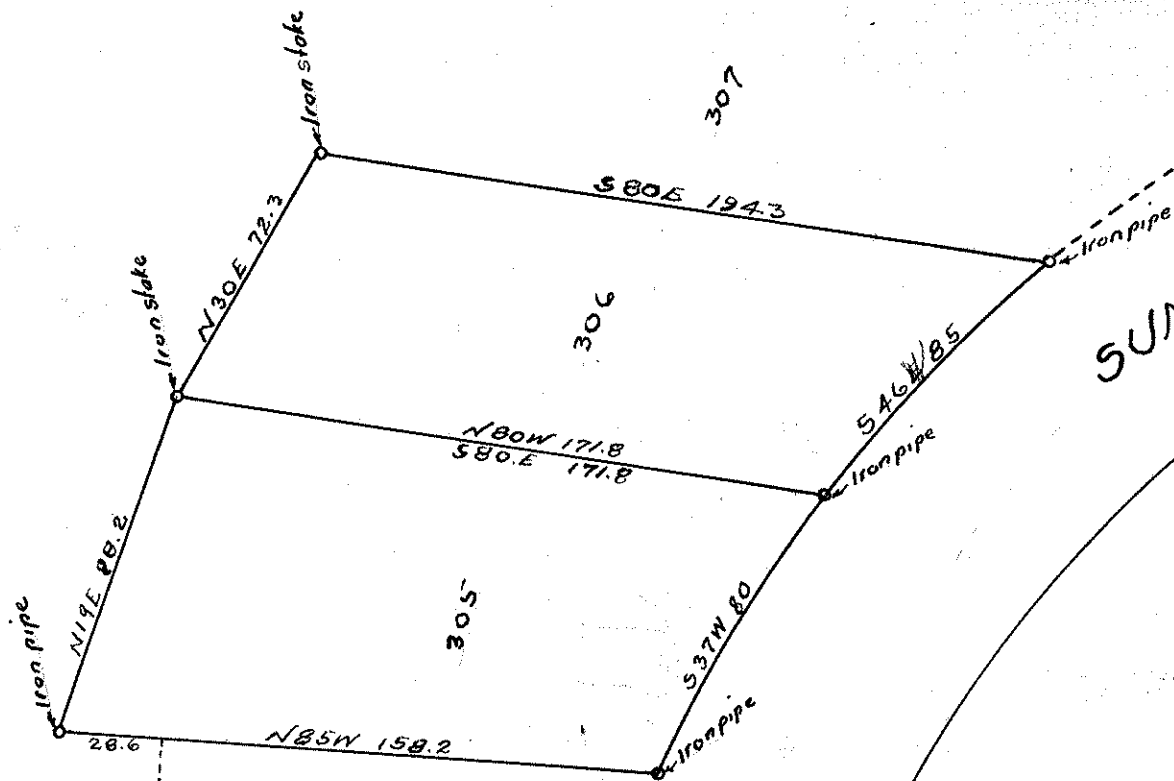

CARALEIGH MILLS CO

LOTS 305-306

Altered to satisfy purchasers.

Scale 1" = 50

Jan. 1936

G. L. MANN
ENGR.

Note

Iron pipe at all corners

PROPERTY of

J. A. FRYE

RESUBDIVISION

of


LOTS 228, 229, 230 & 231

GARALEIGH MILLS CO


Scale 1" = 50'

C. L. MANN
ENGR


DEC 1940

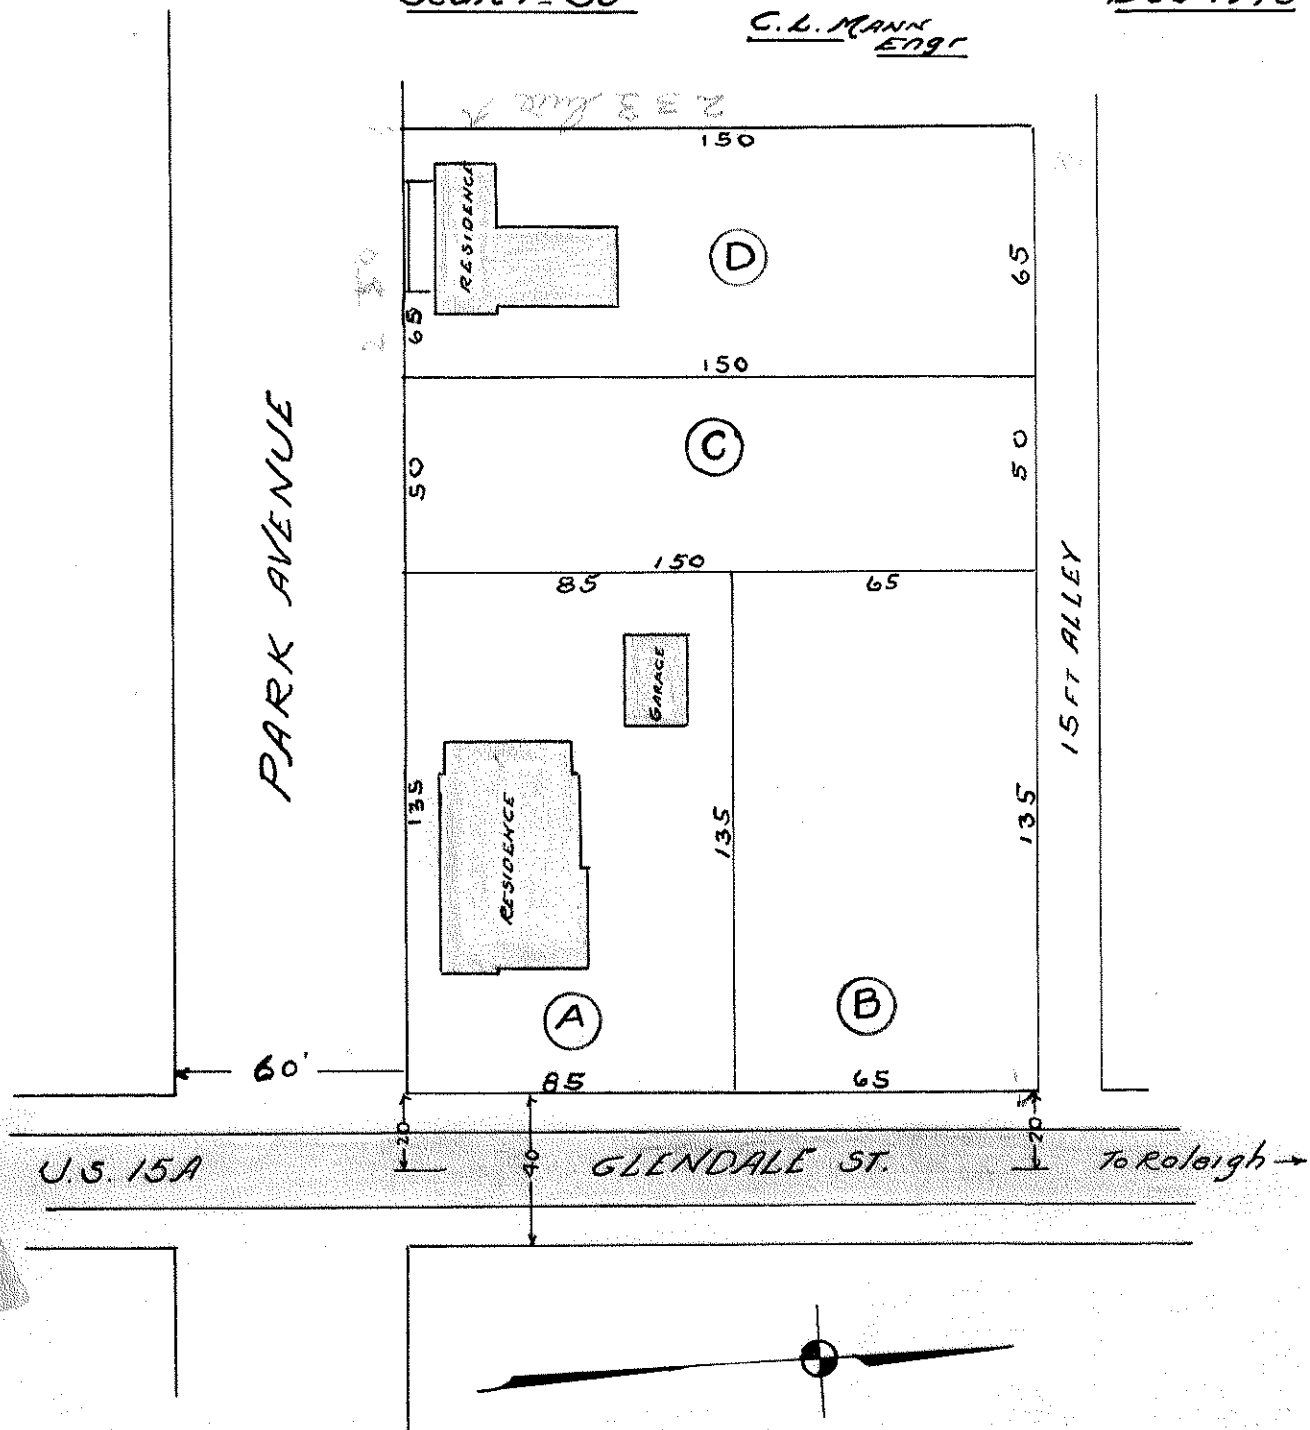

10.134
CH 108

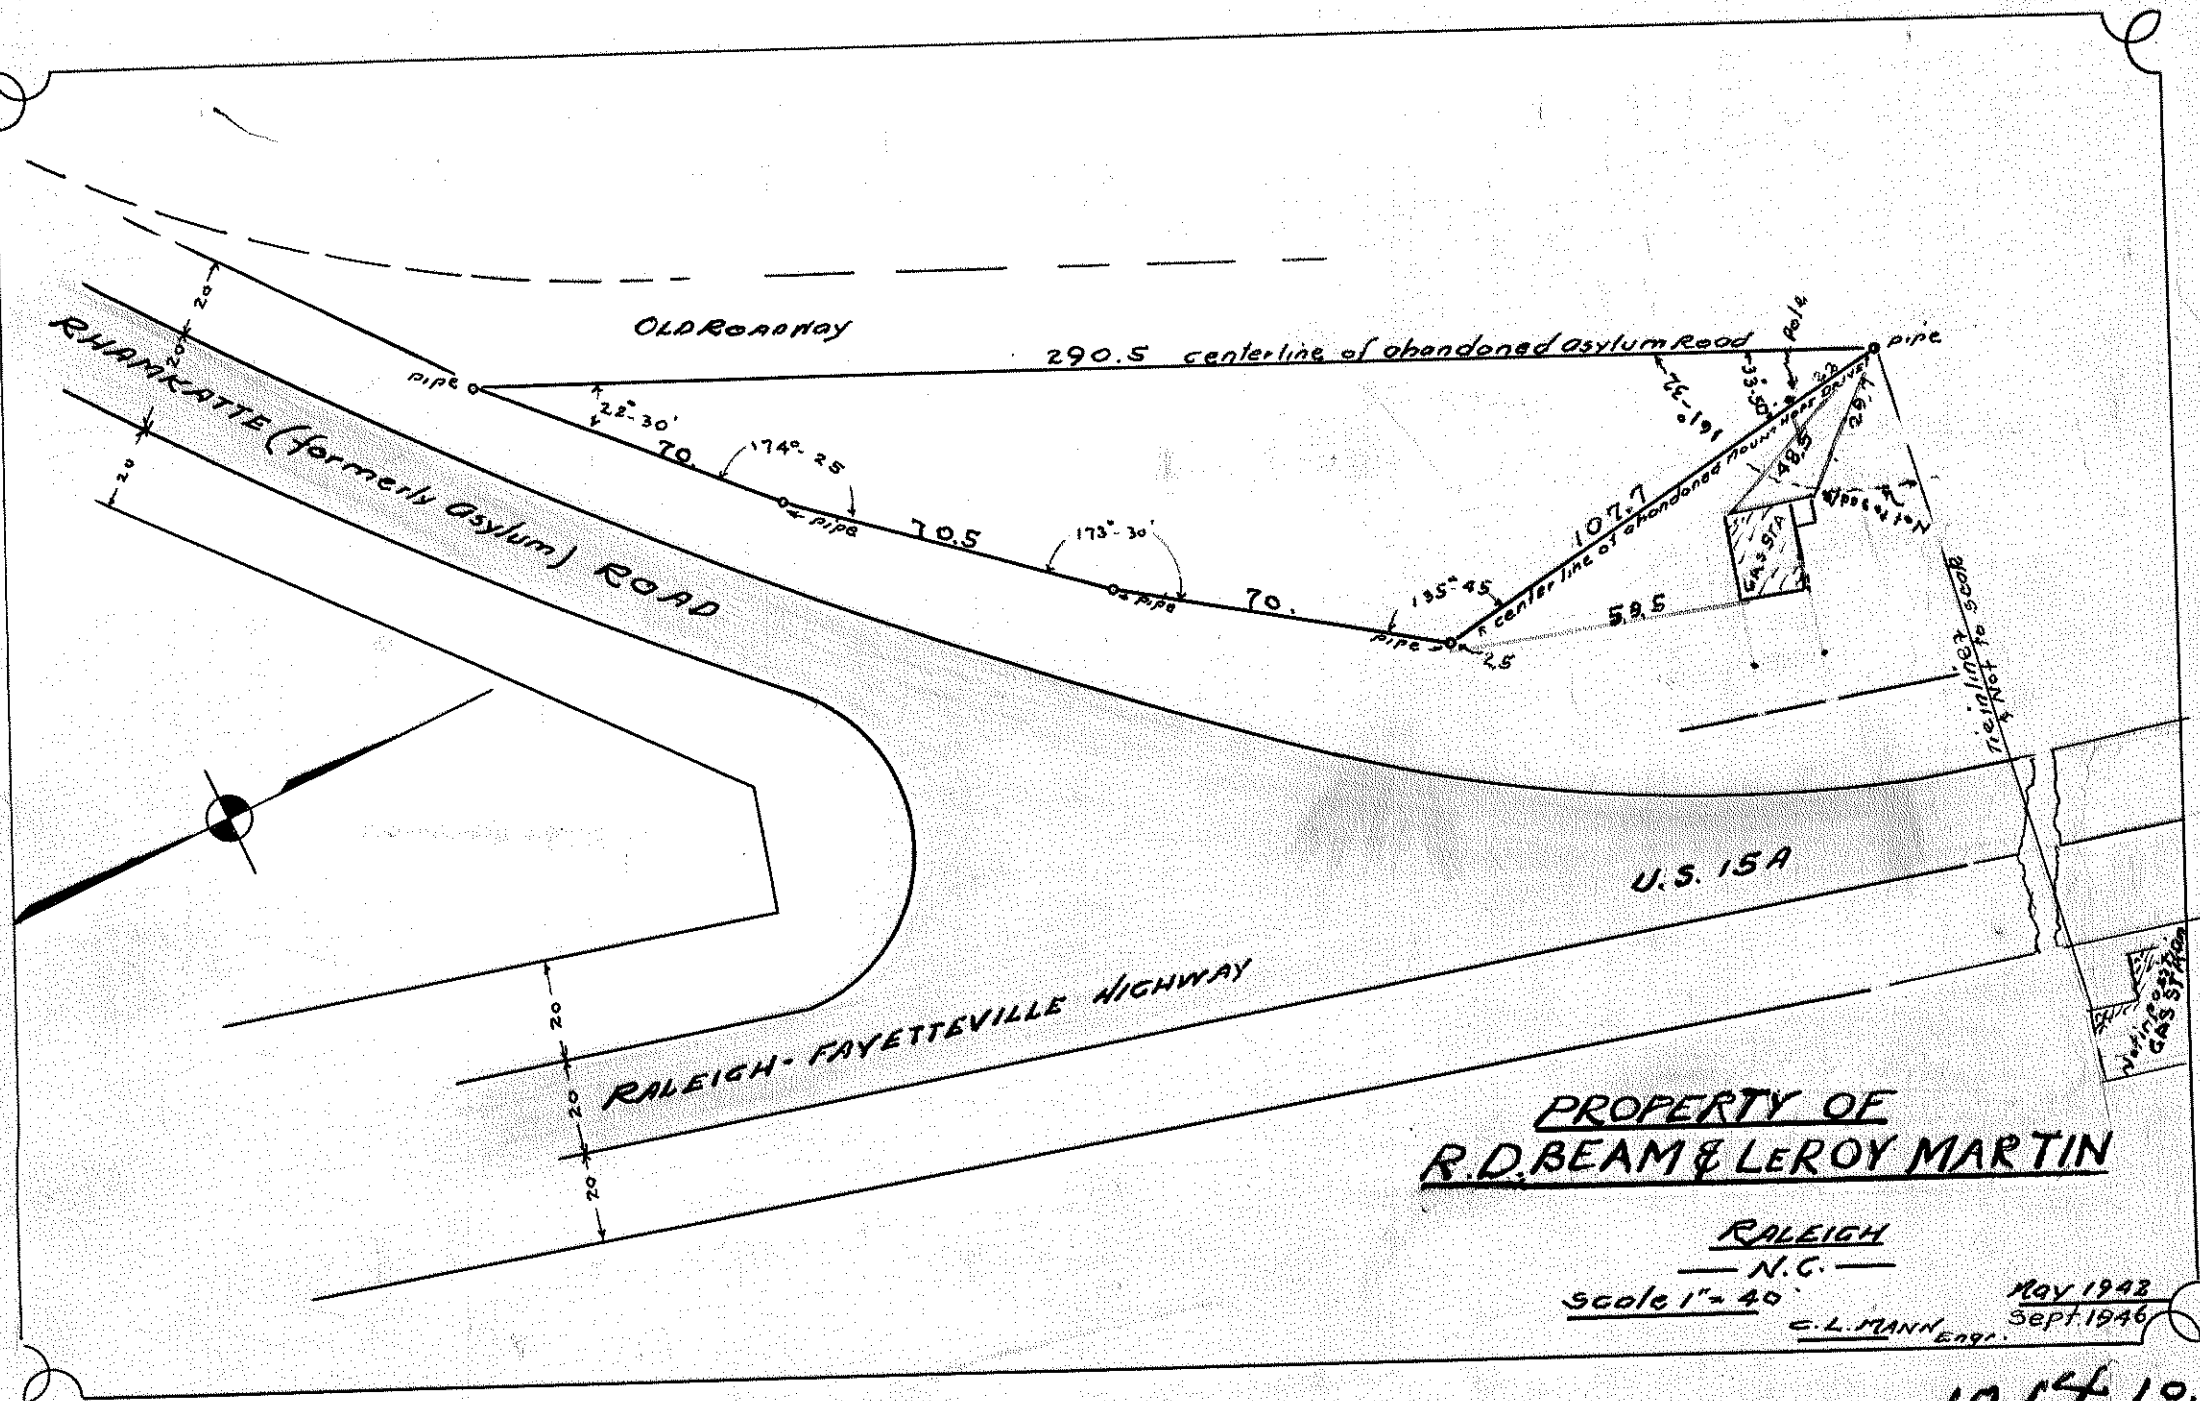

10.14, 10.19

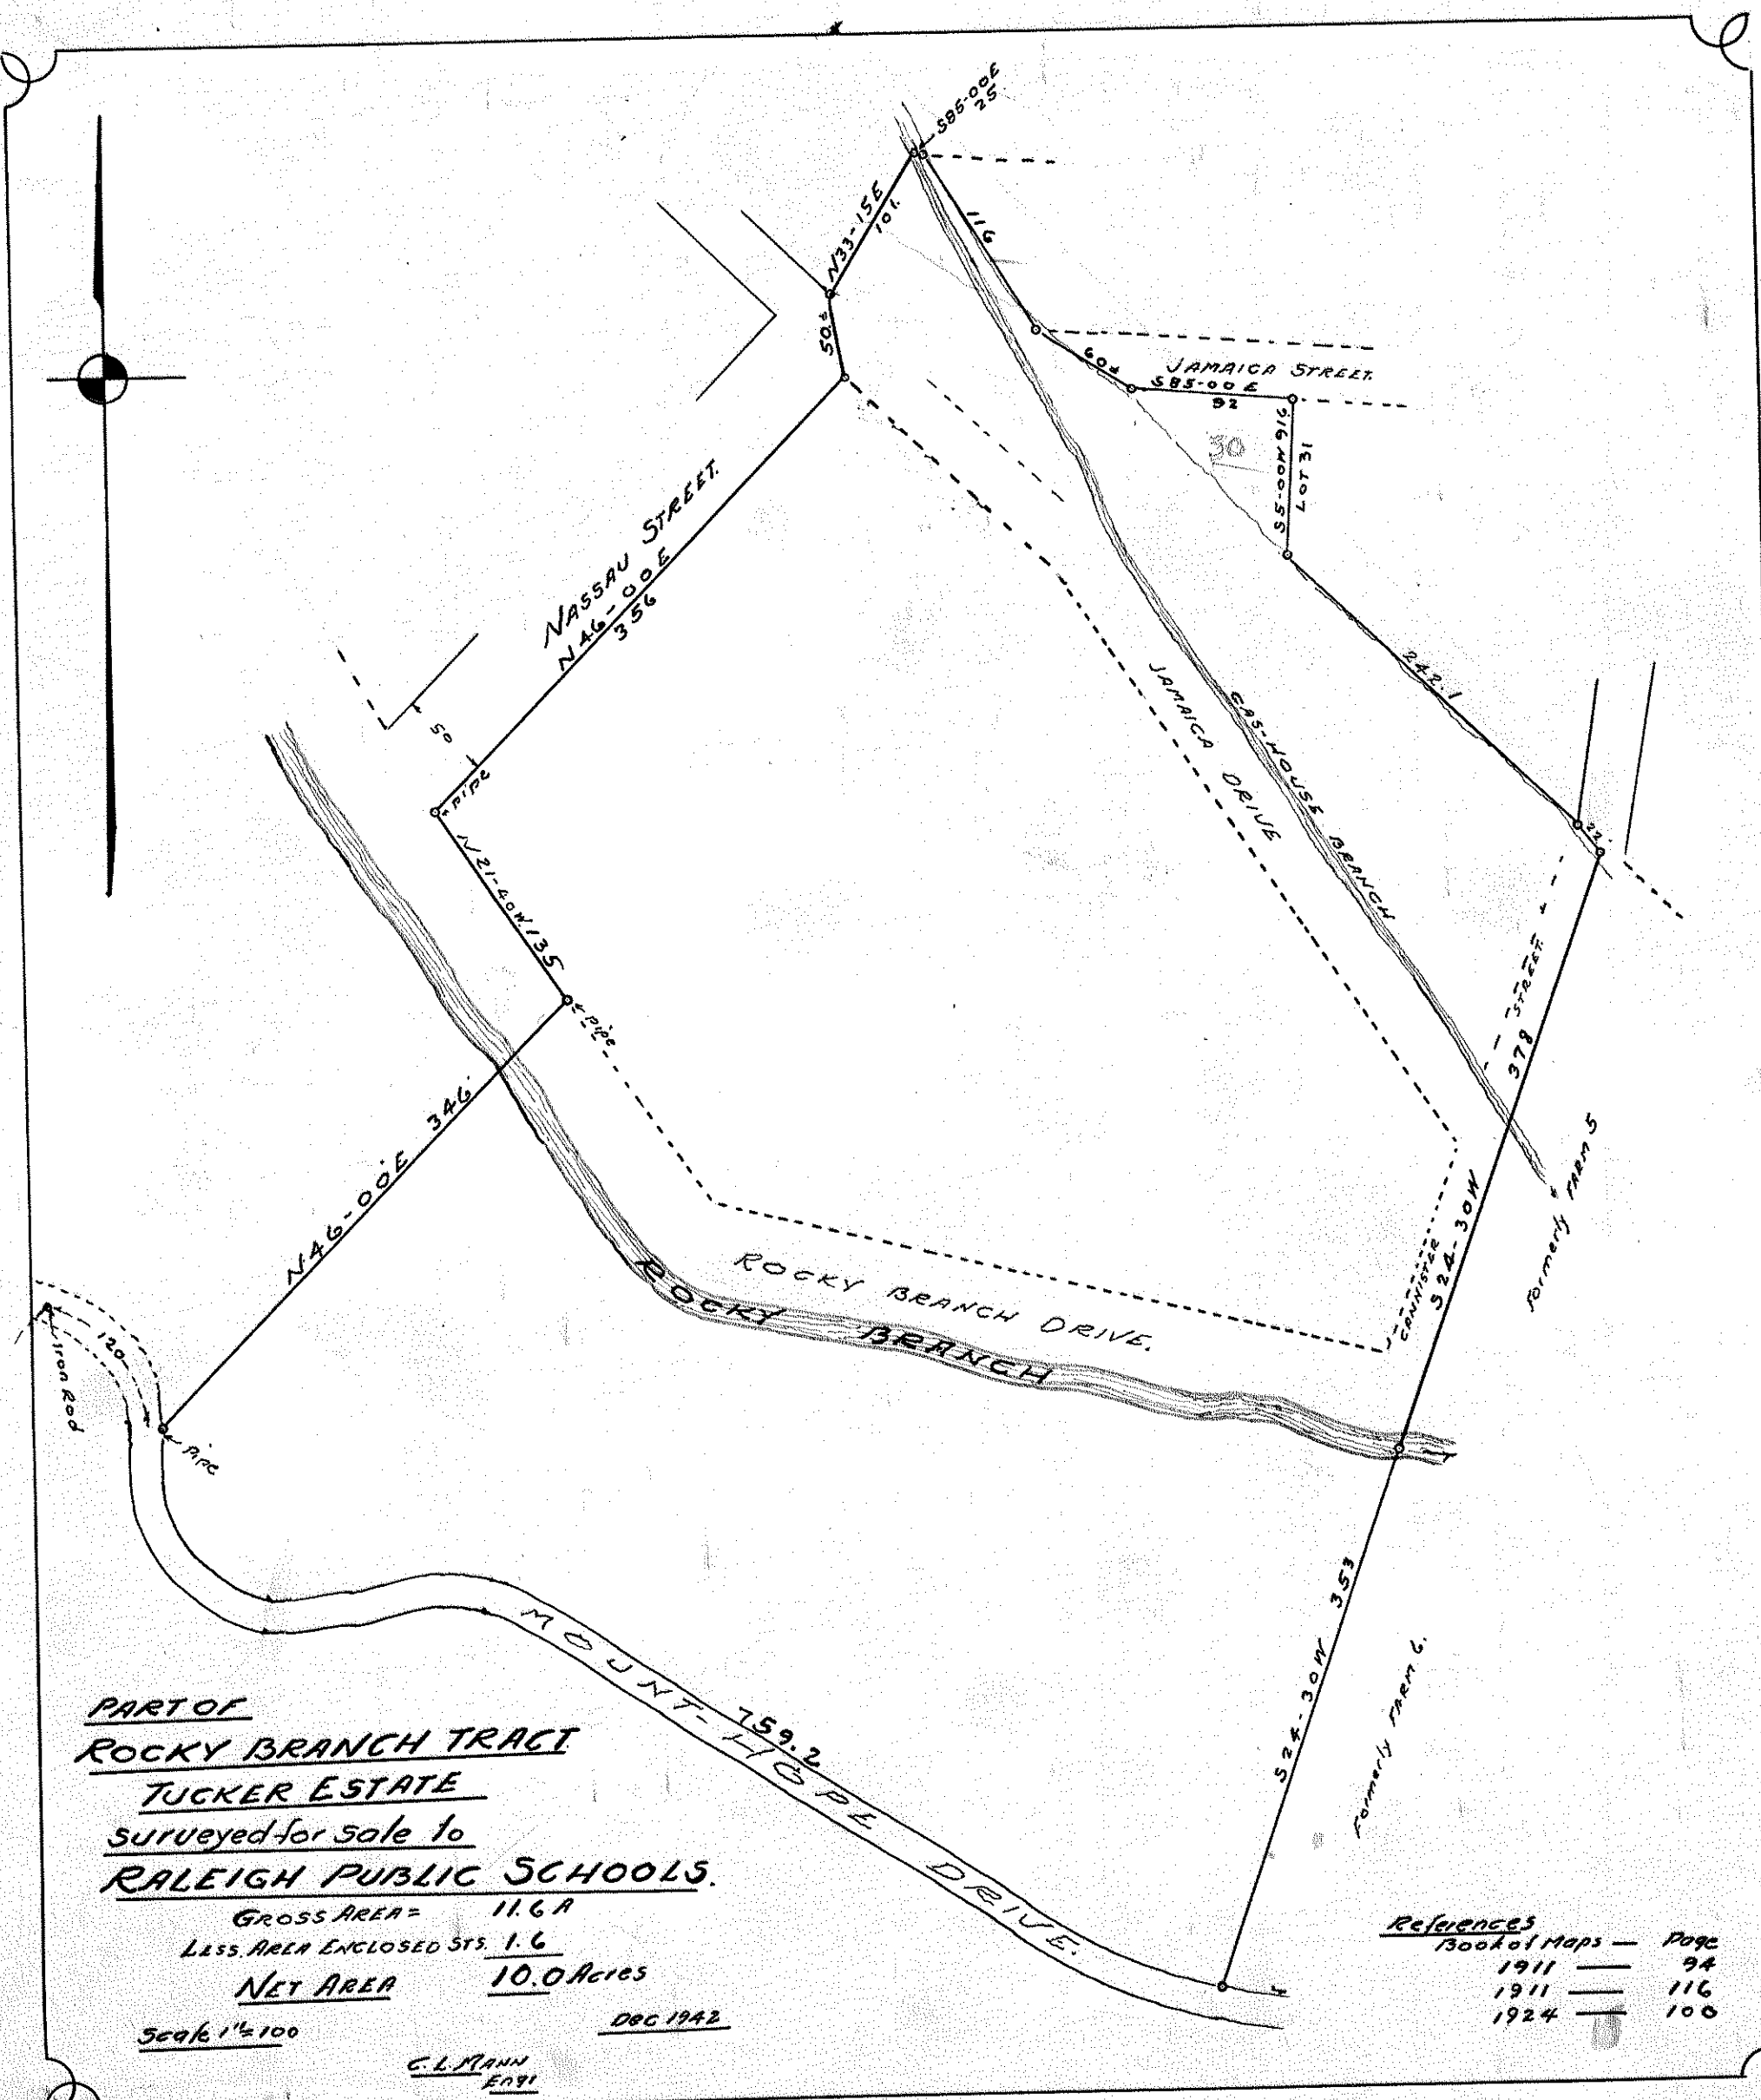

PART OF
ROCKY BRANCH TRACT
TUCKER ESTATE
surveyed for sale to
RALEIGH PUBLIC SCHOOLS.


GROSS AREA = 11.6 A
 LESS AREA ENCLOSED STS. 1.6
NET AREA 10.0 ACRES

Scale 1" = 100'

C. L. MANN
 1941

DEC 1942

References		
Book of Maps	—	Page
1911	—	94
1911	—	116
1924	—	100

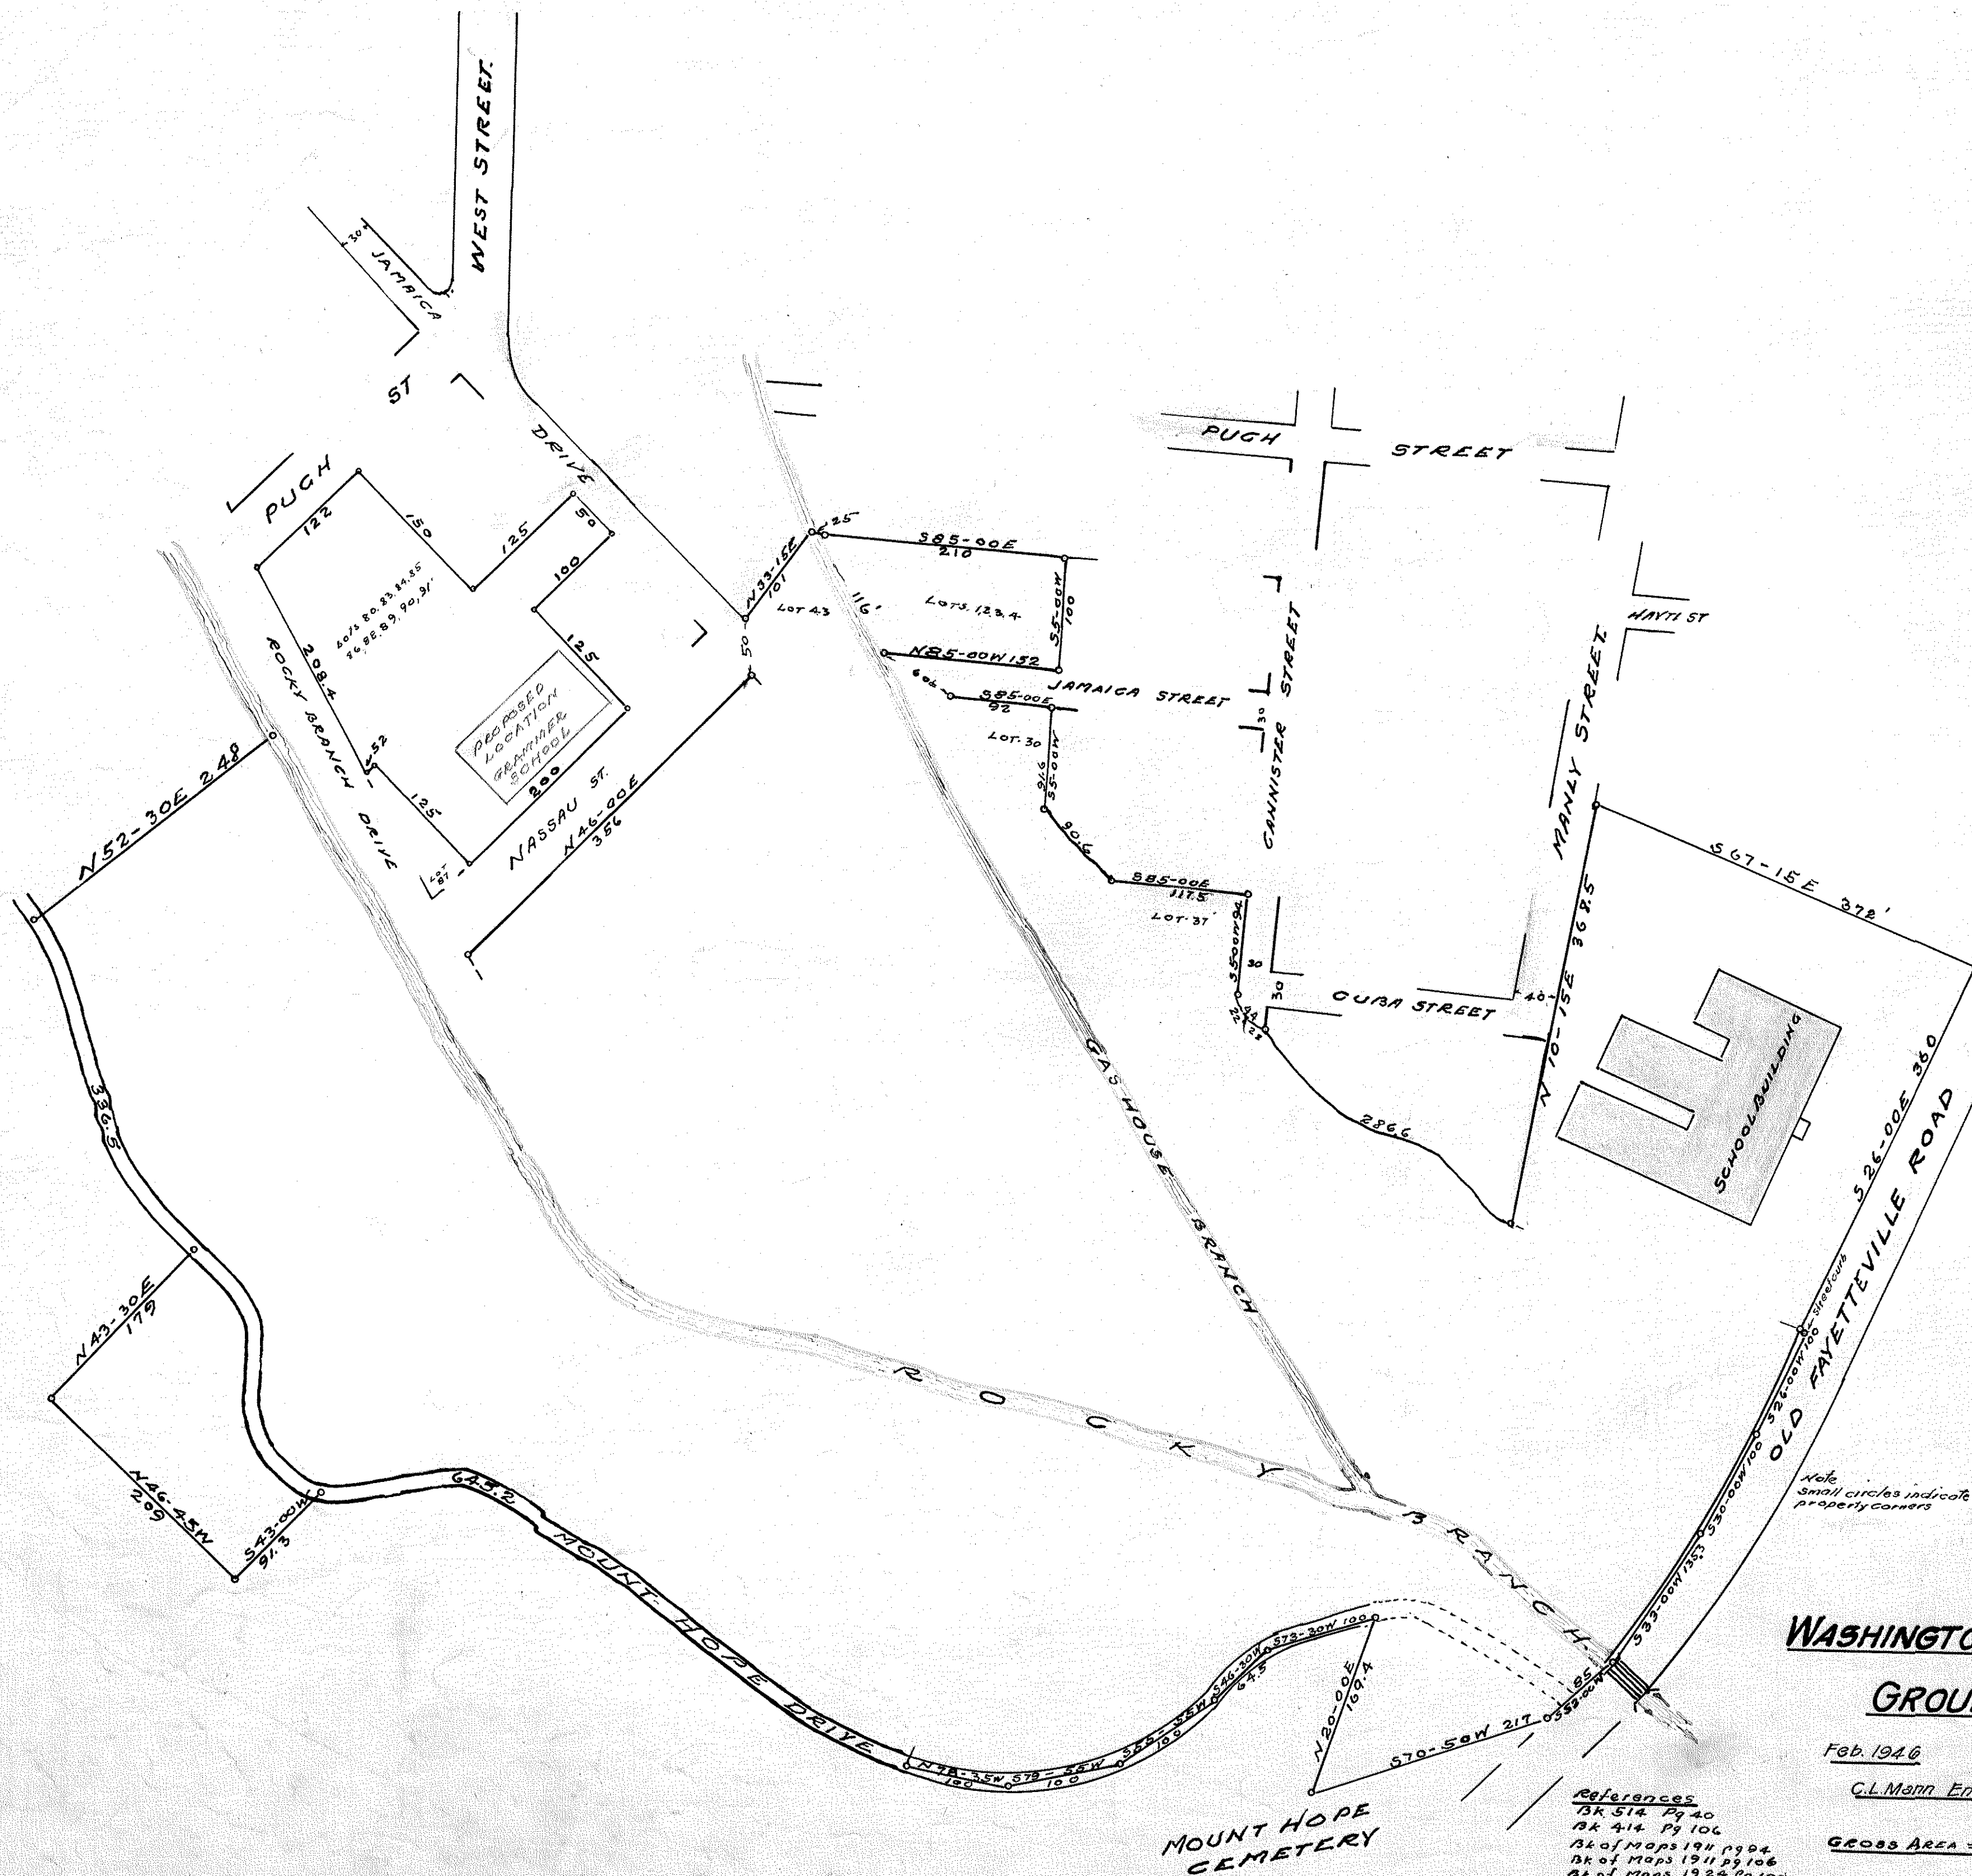


WASHINGTON SCHOOL GROUNDS

Feb. 1946 Scale 1"=100'

C.L. Mann Engineer

Gross Area = 27.5 Acres

References
Bk. 514 Pg. 40
Bk. 414 Pg. 106
Bk. of Maps 1941 Pg. 994
Bk. of Maps 1941 Pg. 106
Bk. of Maps 1944 Pg. 106
Bk. of Maps 1945 Pg. 76

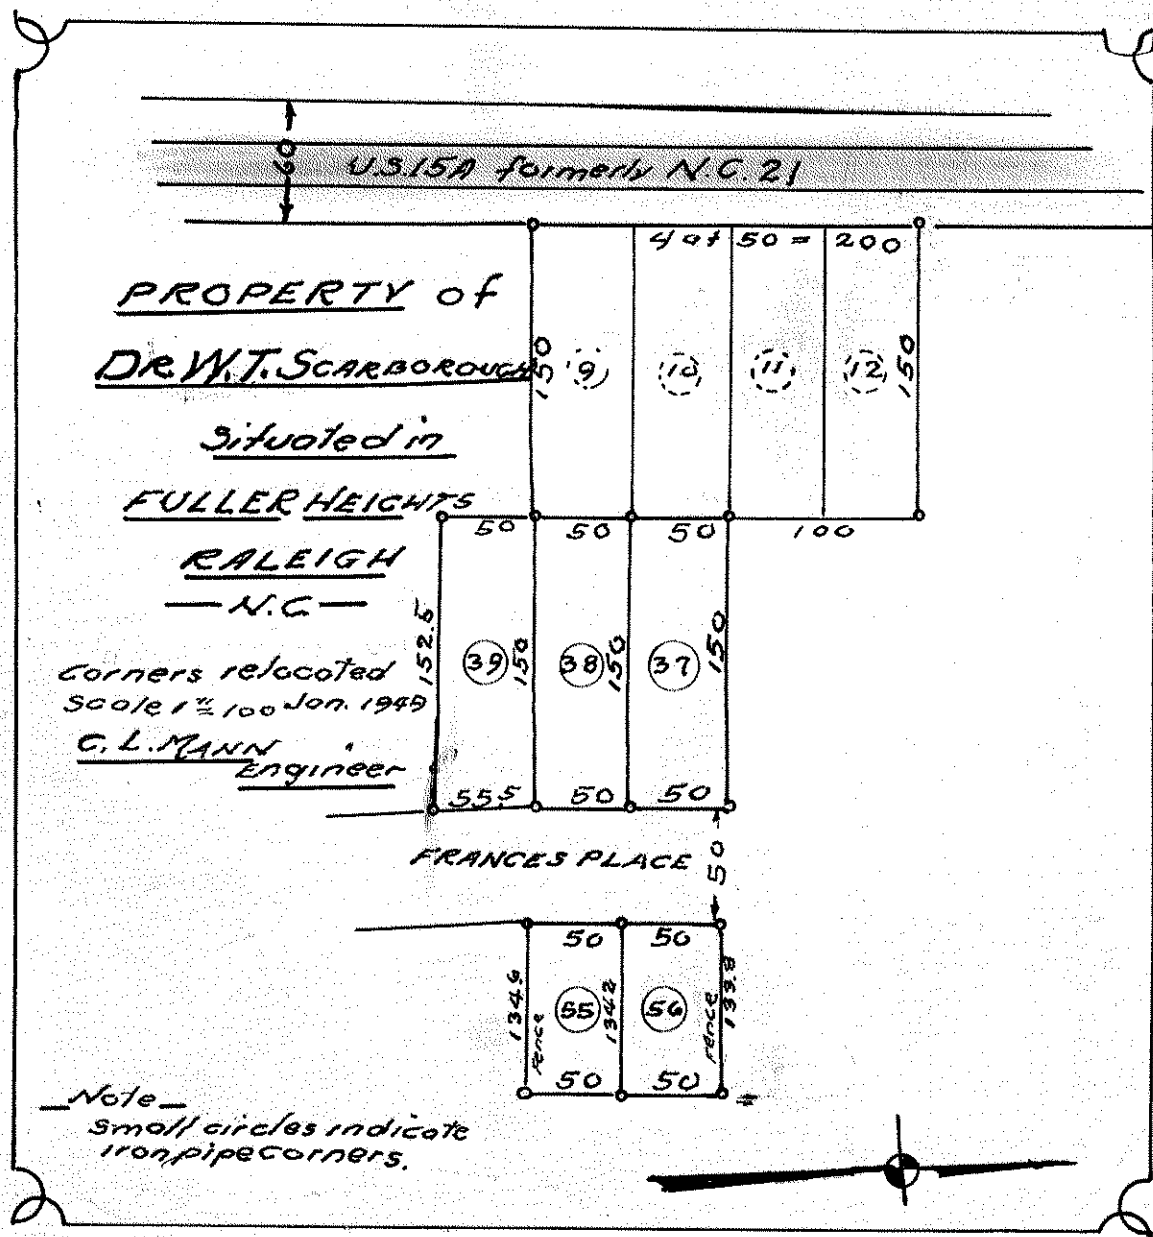

1020

U.S. 15A
 40 ft as shown on Ludlow Map
 TO RALEIGH →

GLENDALE ST.

Note
 Lot numbers and
 block layout
 from Ludlow's map
 of Raleigh

Reference
 Book 275 Page 463

MAYWOOD AVENUE

15th ALLEY

Lot 271, 272
 and 25 of 270

150

Lot 269 and
 25 of 270

150

BENNIE MORGAN

268

267

266

PROPERTY
 of
 BENNIE MORGAN

Scale 1" = 50'
 CARALEIGH, N.C. Sept 1949
 C. L. MANN
 Engr.

origl iron pipe corner


origl iron pipe corner

GREEN STREET

origl iron pipe corner

origl iron pipe corner

10,21

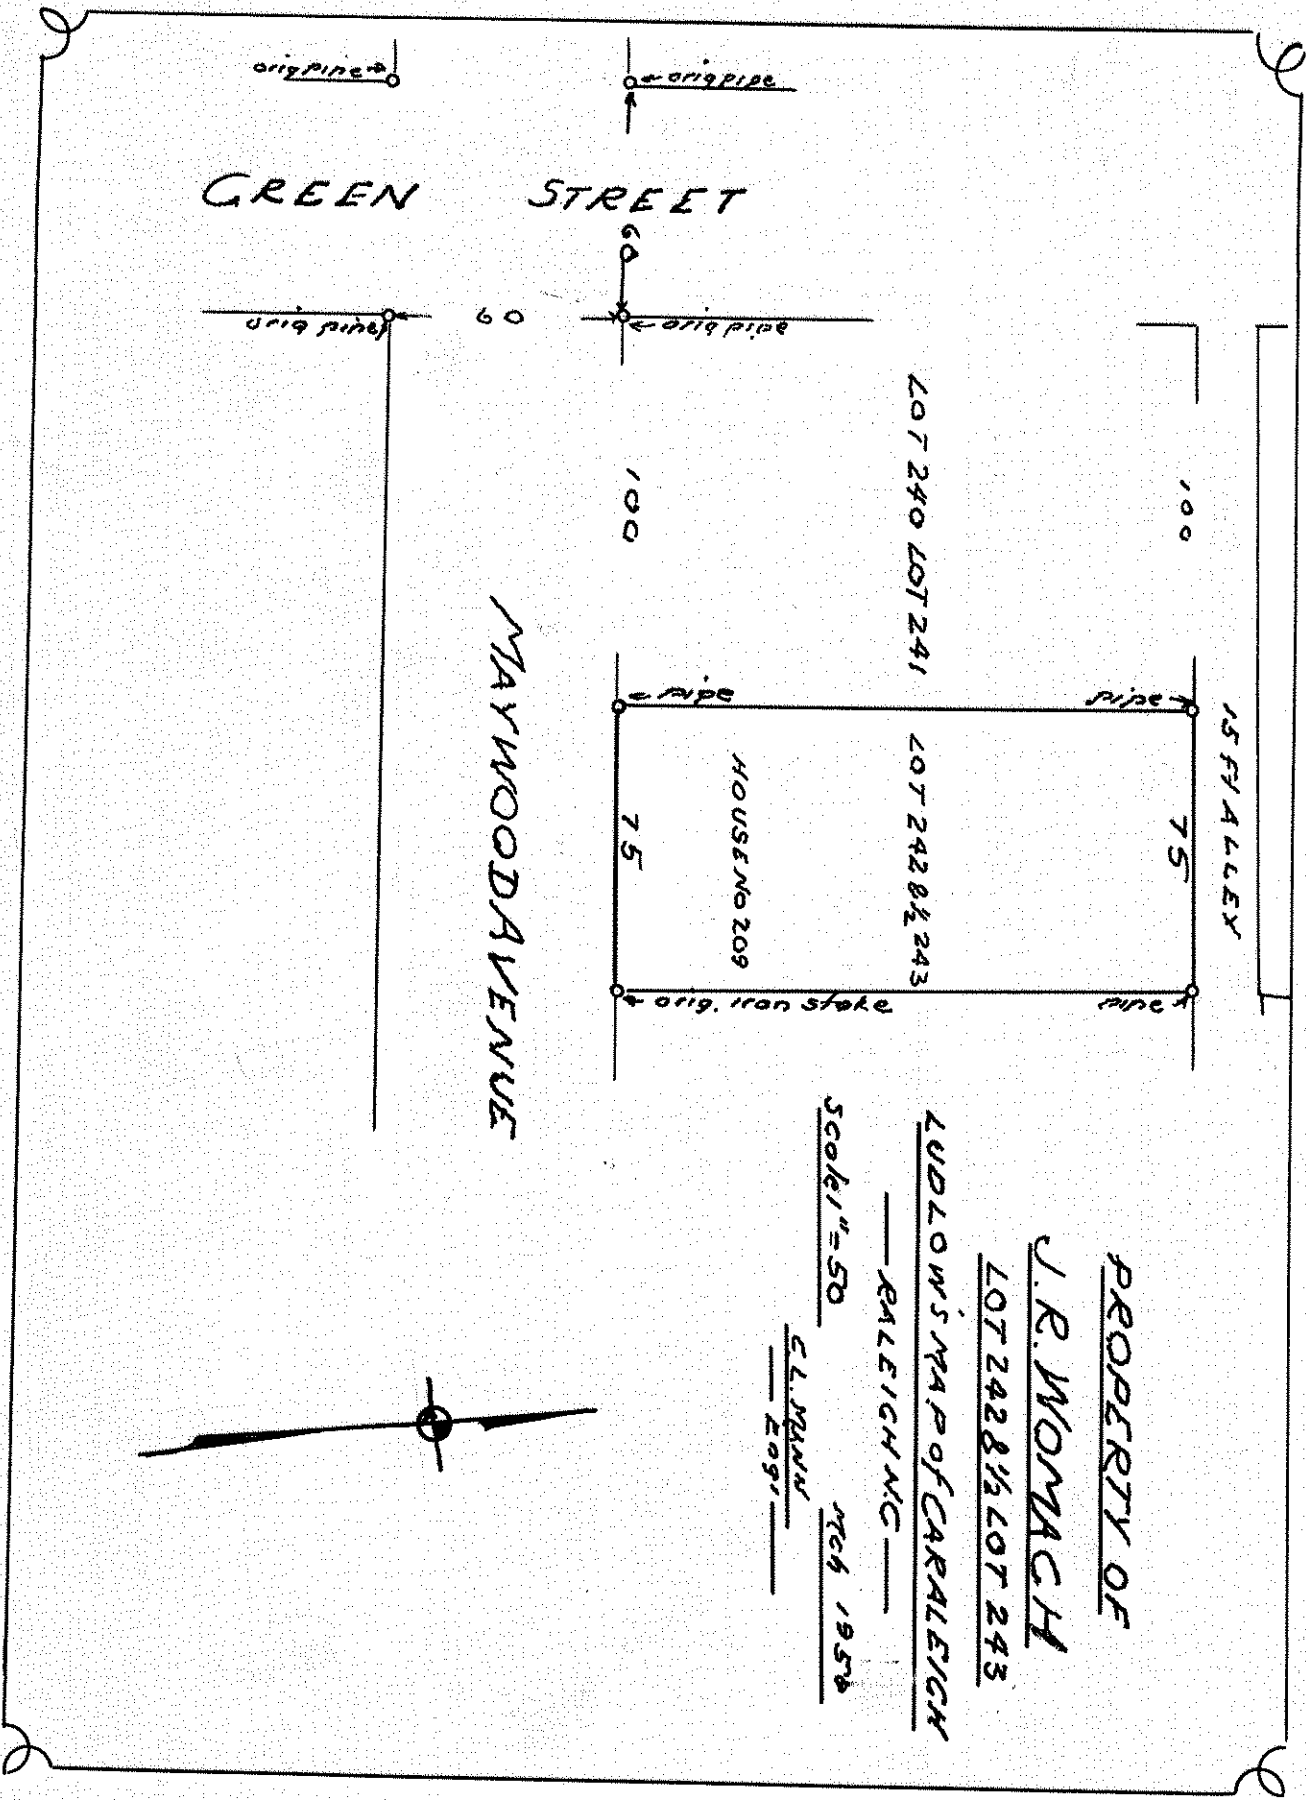

PROPERTY OF

J. R. WOMACH

LOT 242 & 243

LUDLOW'S MAP OF CARALEIGH

RALEIGH NC

Scale 1" = 50'

CL. MANN

Feb 1956

2091



10.22

PROPERTY OF
OLIVER SMITH
CARALEIGH.

— N.C. —

Scale 1" = 50'

July 30


G. L. MANN
ENGR

15' ALLEY

GLENDALE STREET

40

To Raleigh

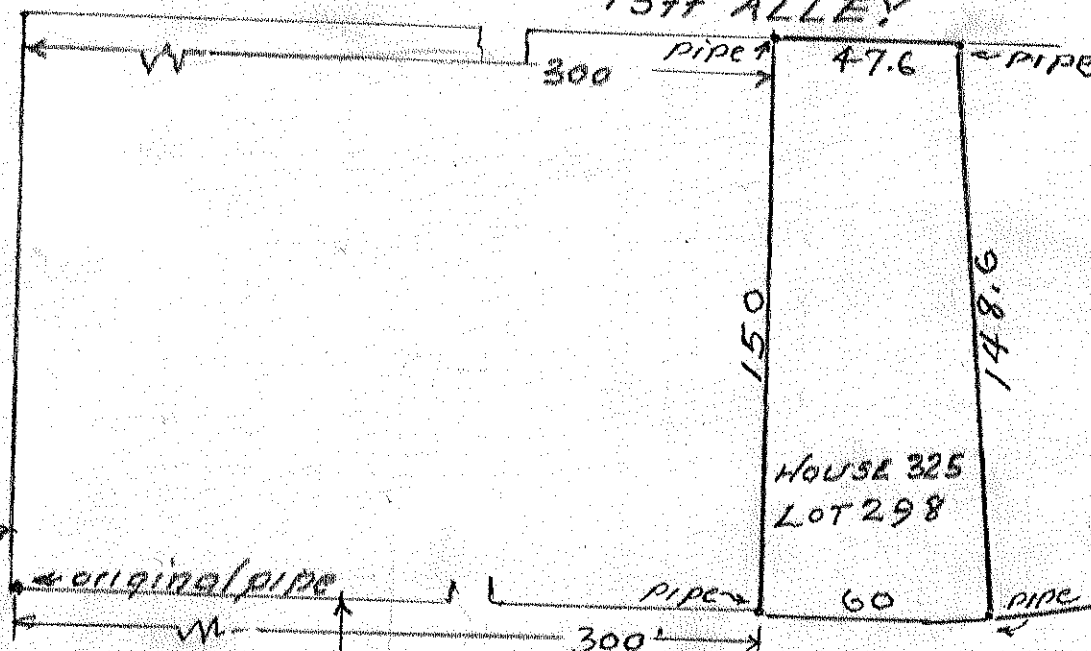

SUMMIT AVENUE

Reference
Book of Maps 1935 pg 11

10.23

1W

PROPERTY

— of —

PREMIER WORSTED MILLS Inc.


— CARALEIGH —

RALEIGH, N.C.

Scale 1" = 200'

May 1951

C. L. MANN
— Engr. —

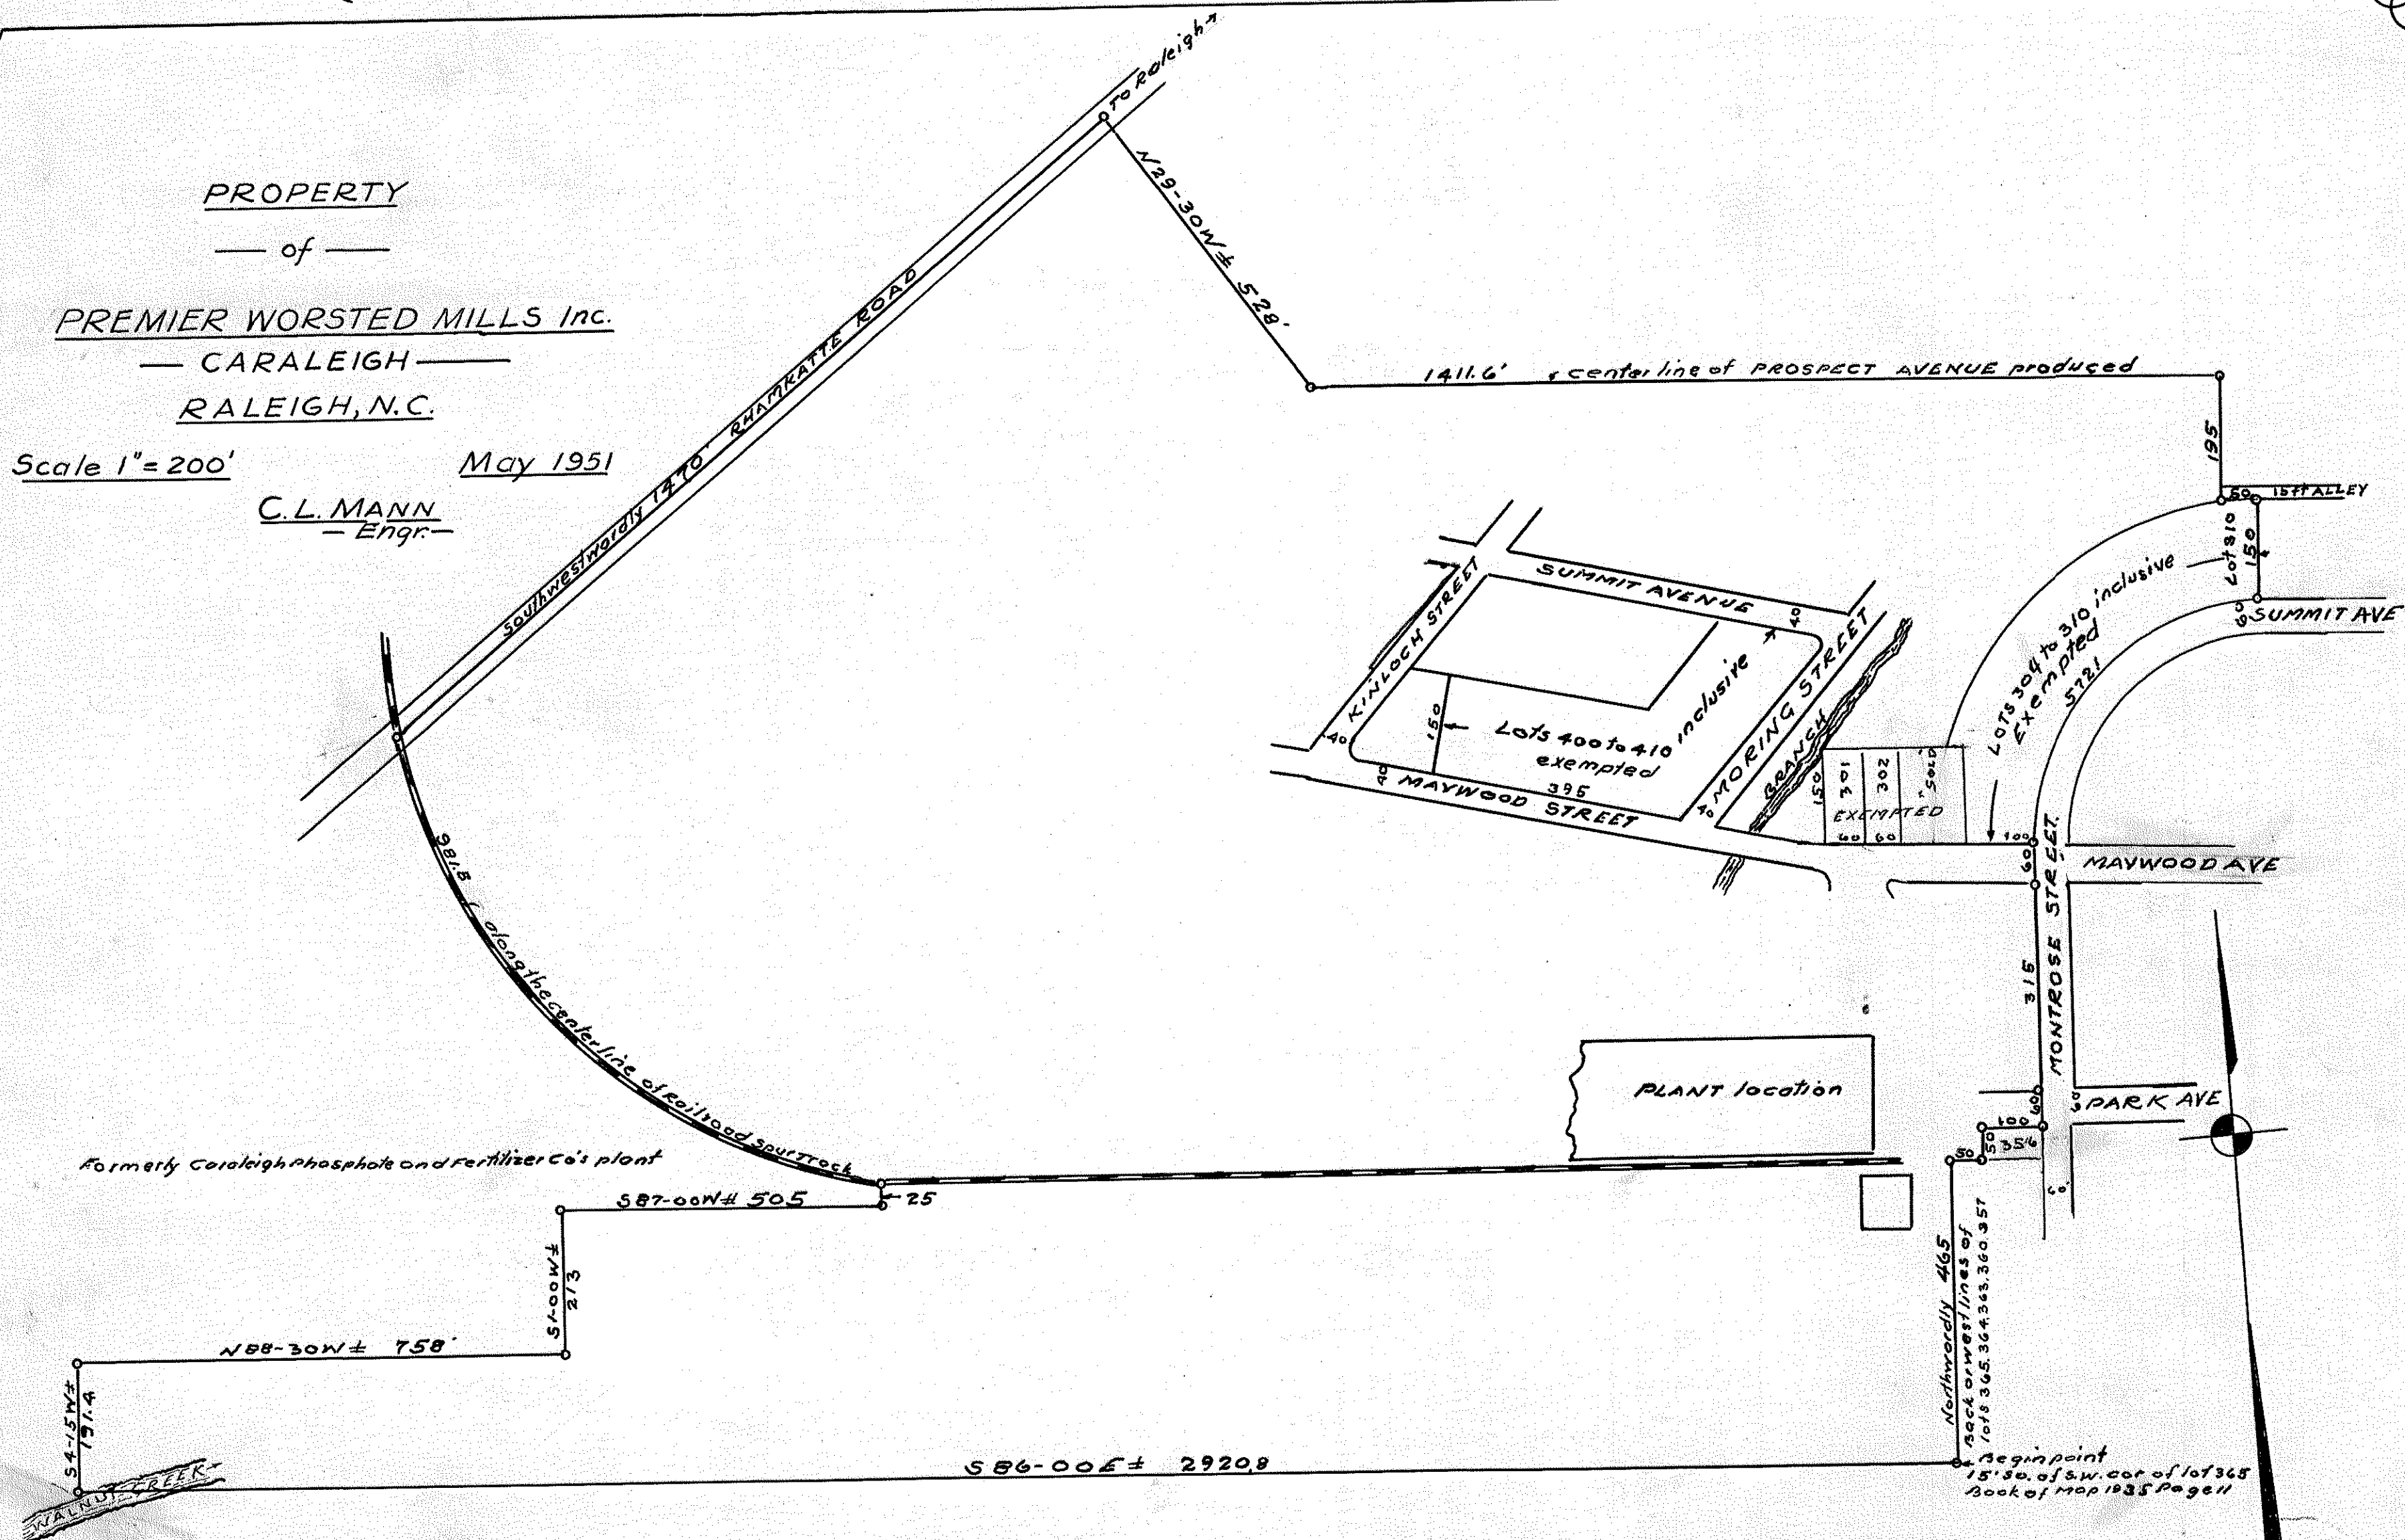

References		
Book of Maps		Page
1885	—	152
1911	—	70
1915	—	38
1935	—	11



Description by C. L. MANN April 1938

PROPERTY of
ROBLEY D WILLIAMS

RALEIGH

Scale 1" = 50' - N.C. - Mch - 1950

C. L. MANN
ENGR

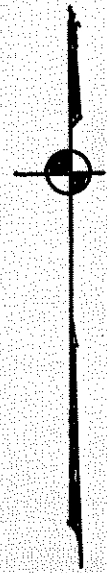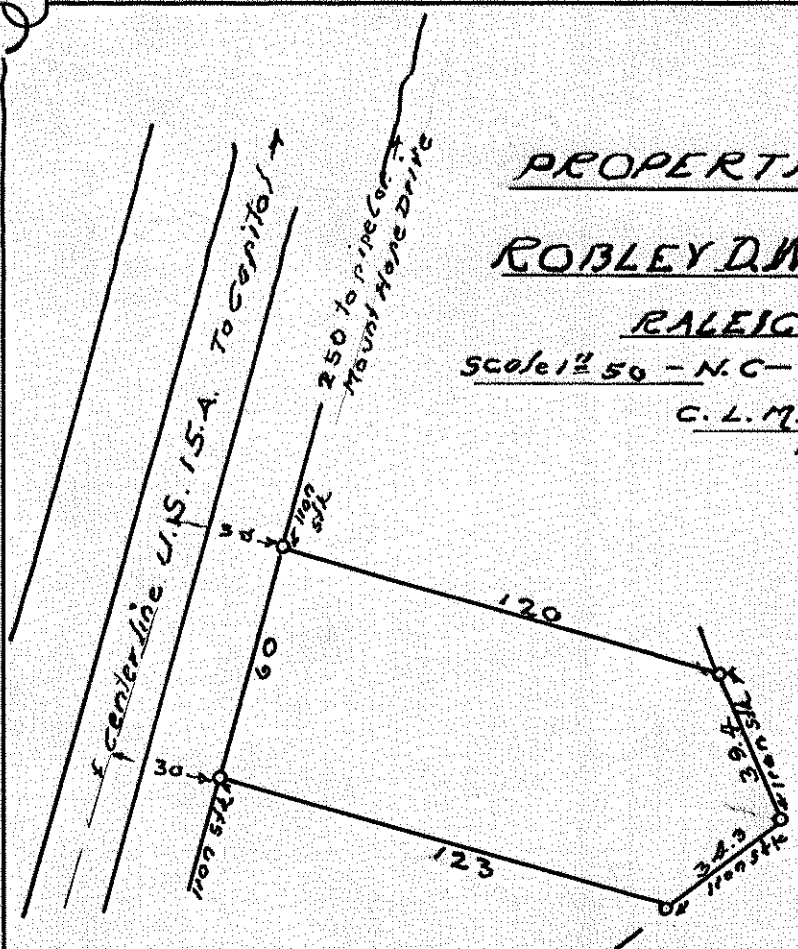

References
Bk 1038 pg 391
Bk of Maps 1946 pg 90
Bk of Maps 1945 pg 75
Bk 957 pg 620

1025

PROPERTY
— of —
C.J. MALLARD

— RALEIGH —

N.C.


MAY 1954

— G.L. MANN —
Eng'r.

References

Book	Page
986	302
964	567
966	184
1035	233
Book of Maps	
1045	75
1946	90

Scale 1" = 20'

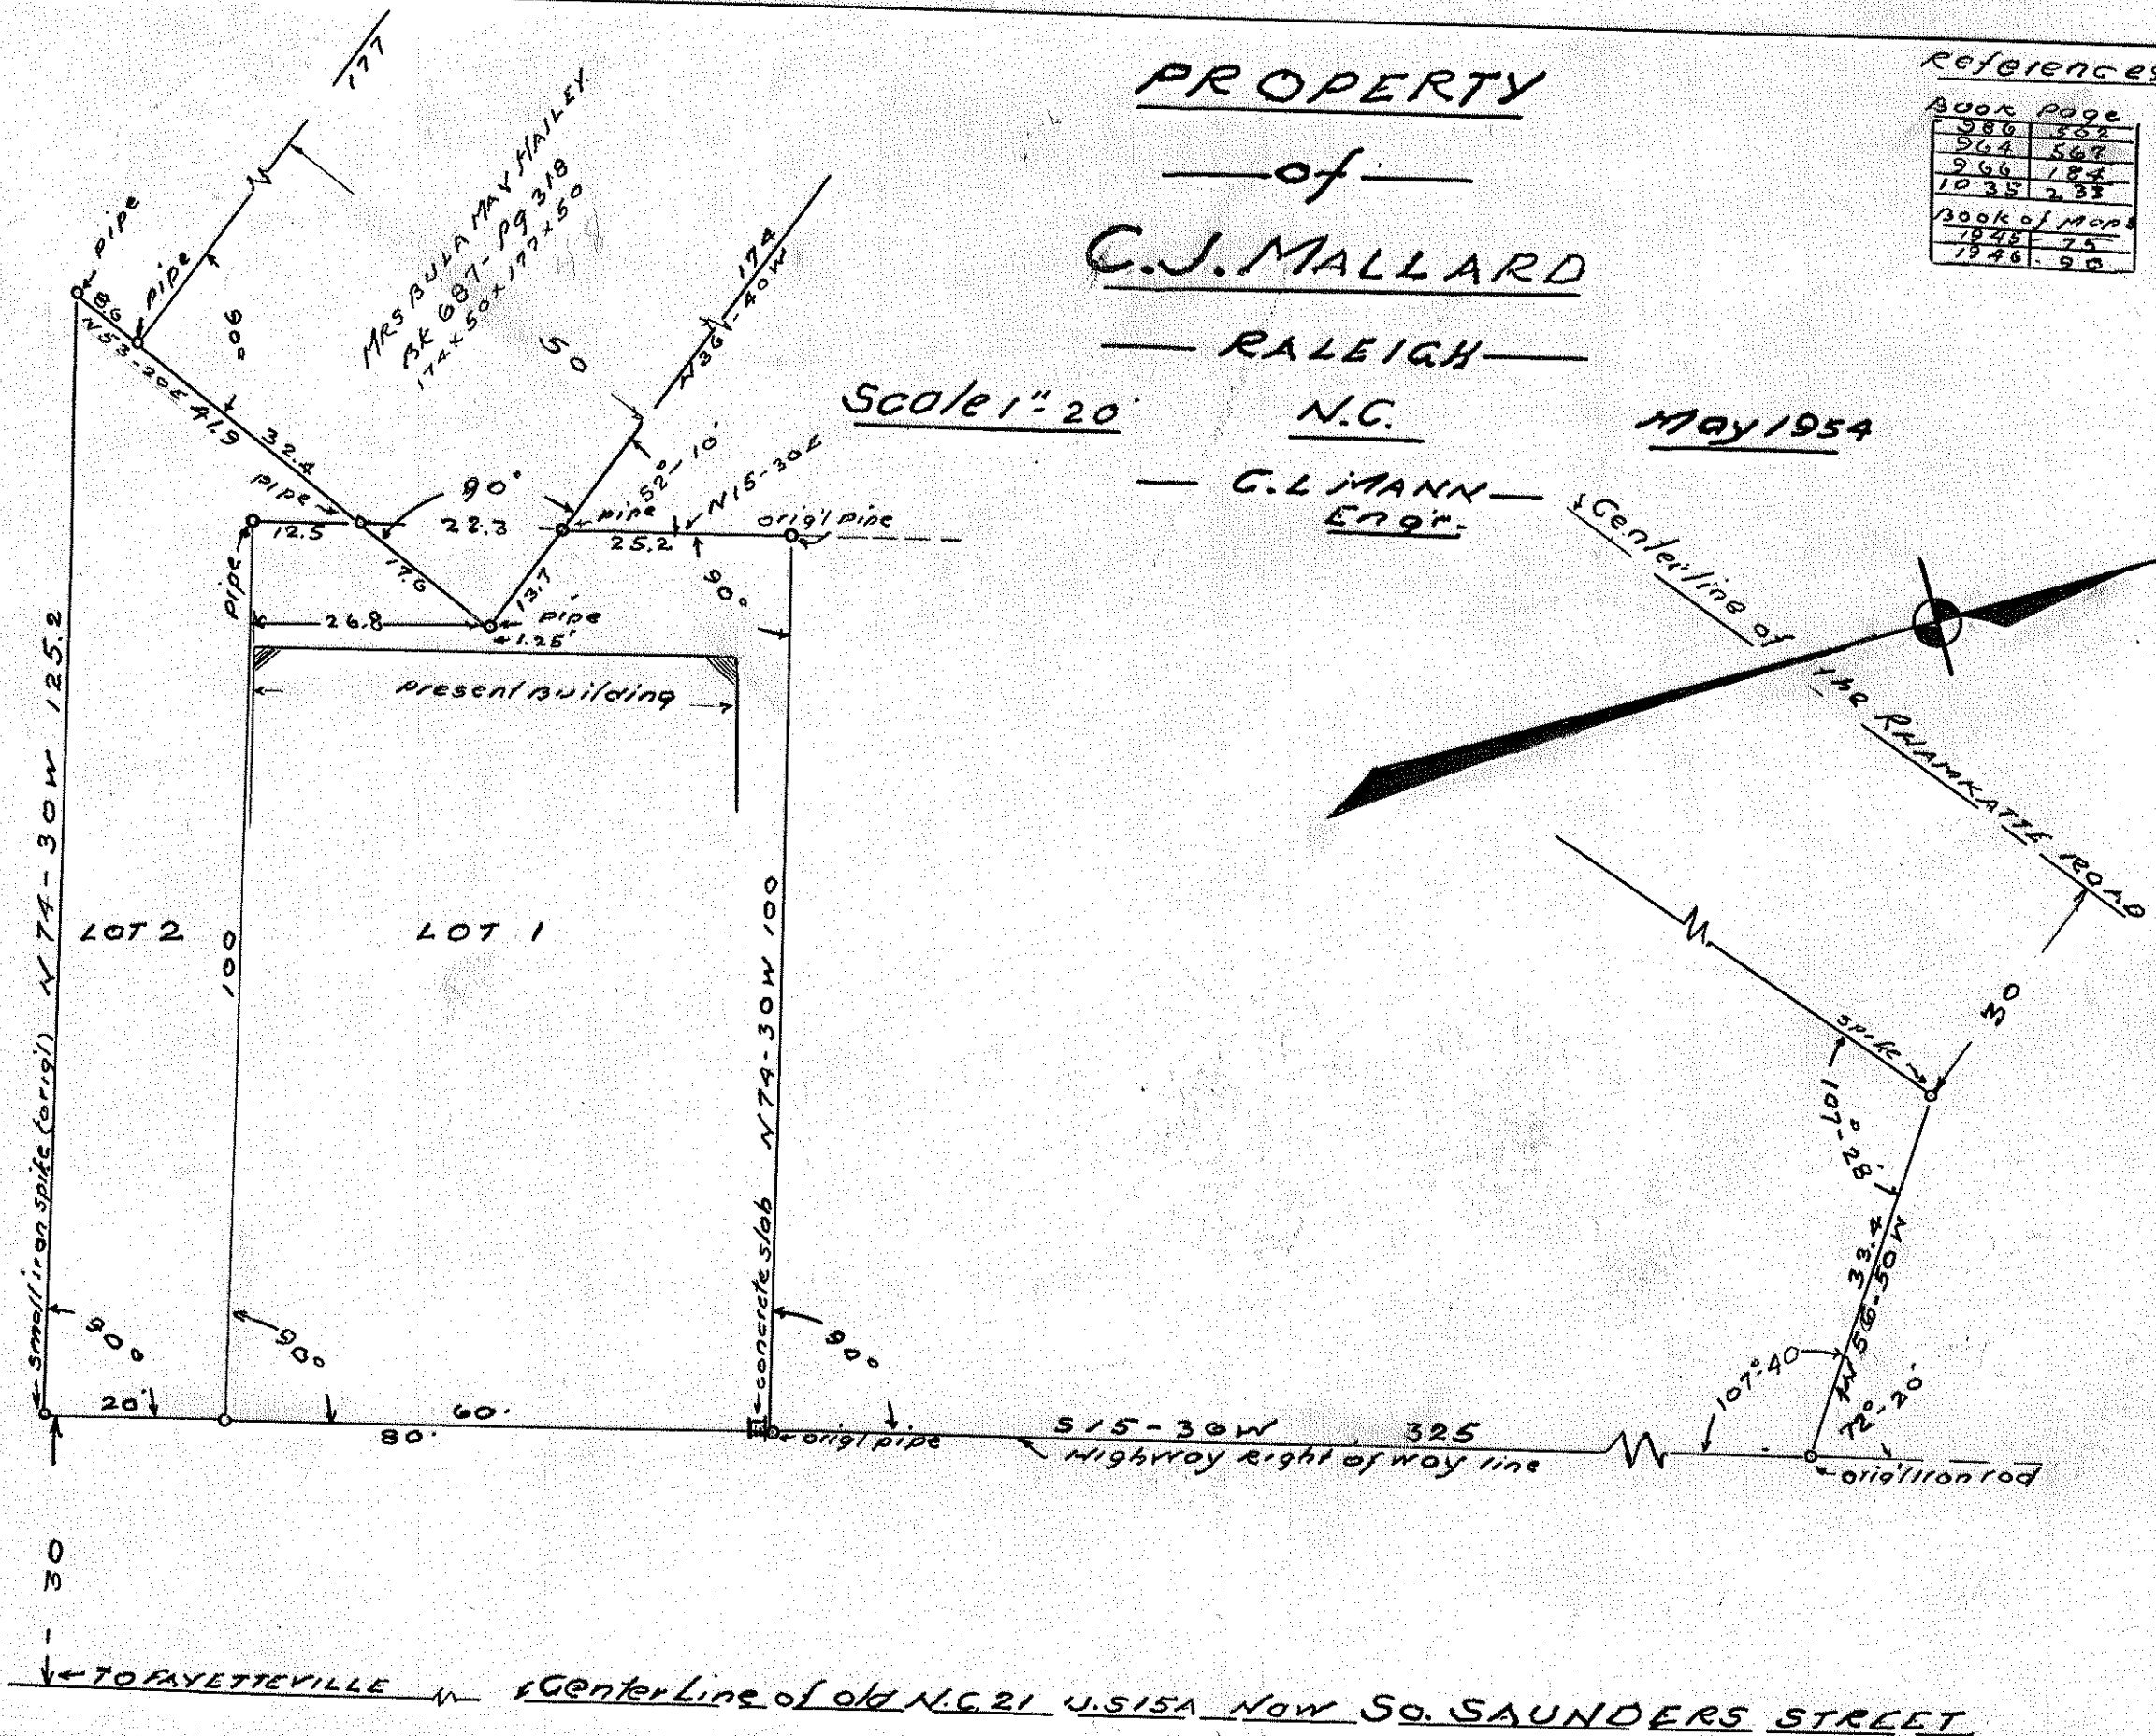


Sec 10.6 ~~Wagner~~ LR 7.7

2104cr
10-26

Mr. Harley
3.7996


Mr. Latham
New York
112 - 189

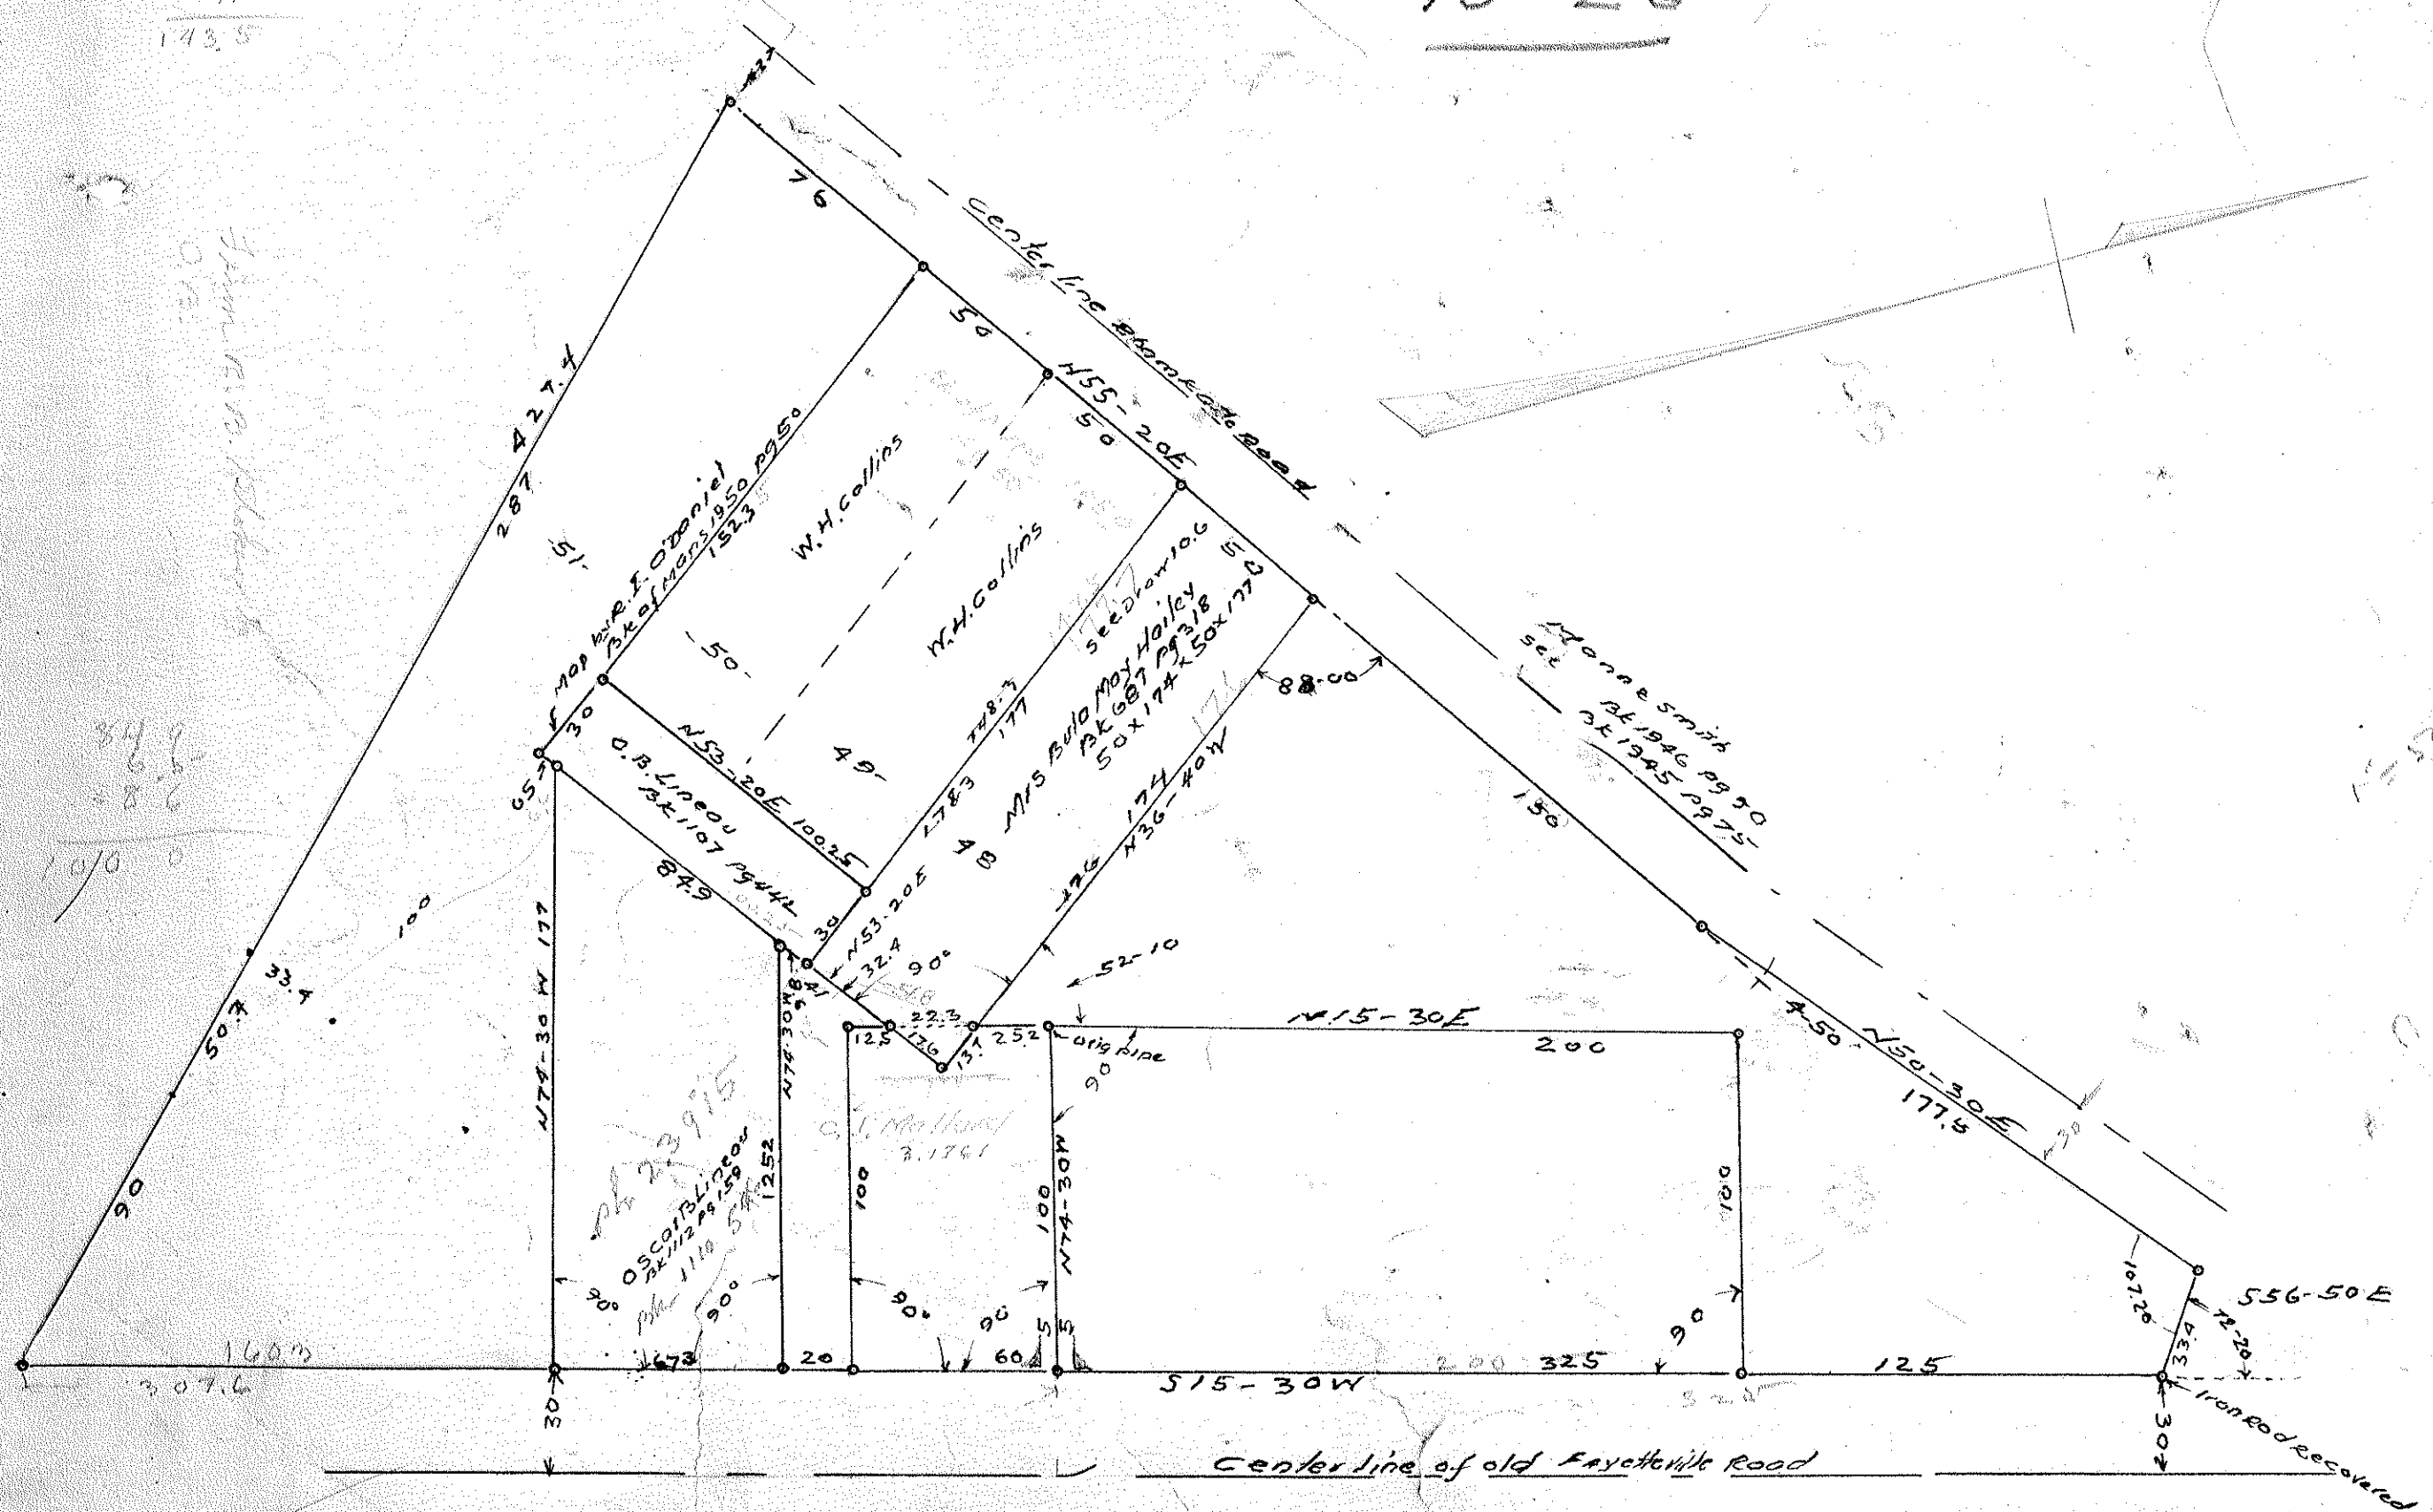[illegible]

Lot 169.
staked with iron pipe
Lot B for J. Herman
Smith June 1954

Lot B^u for J. Herms

20th June 1967

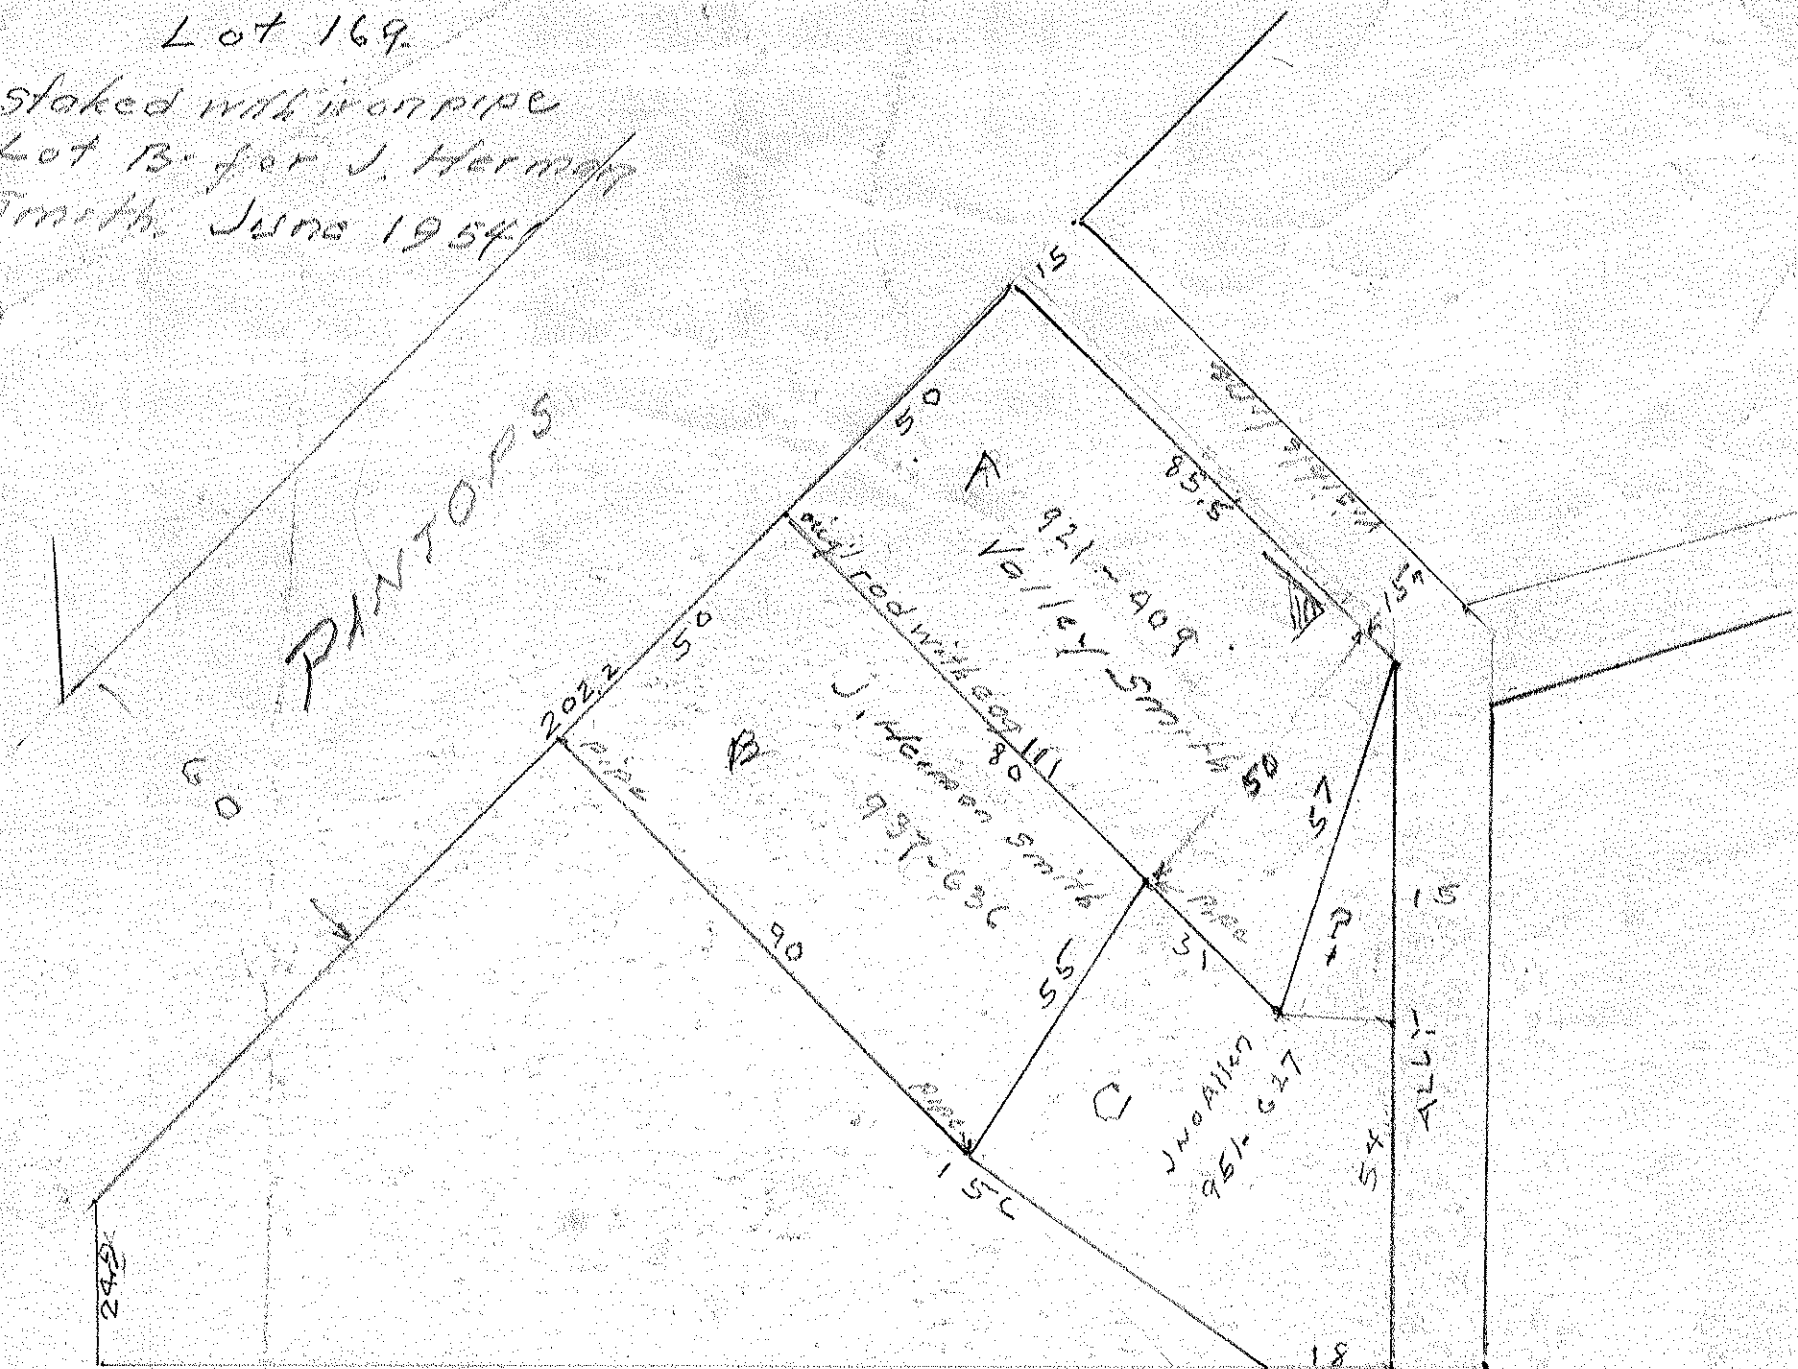


201.8

ROSENBERG

10.27

Note—
Magnetic bearings
subject to local attraction

Reference Bk. 1110 Pg 546

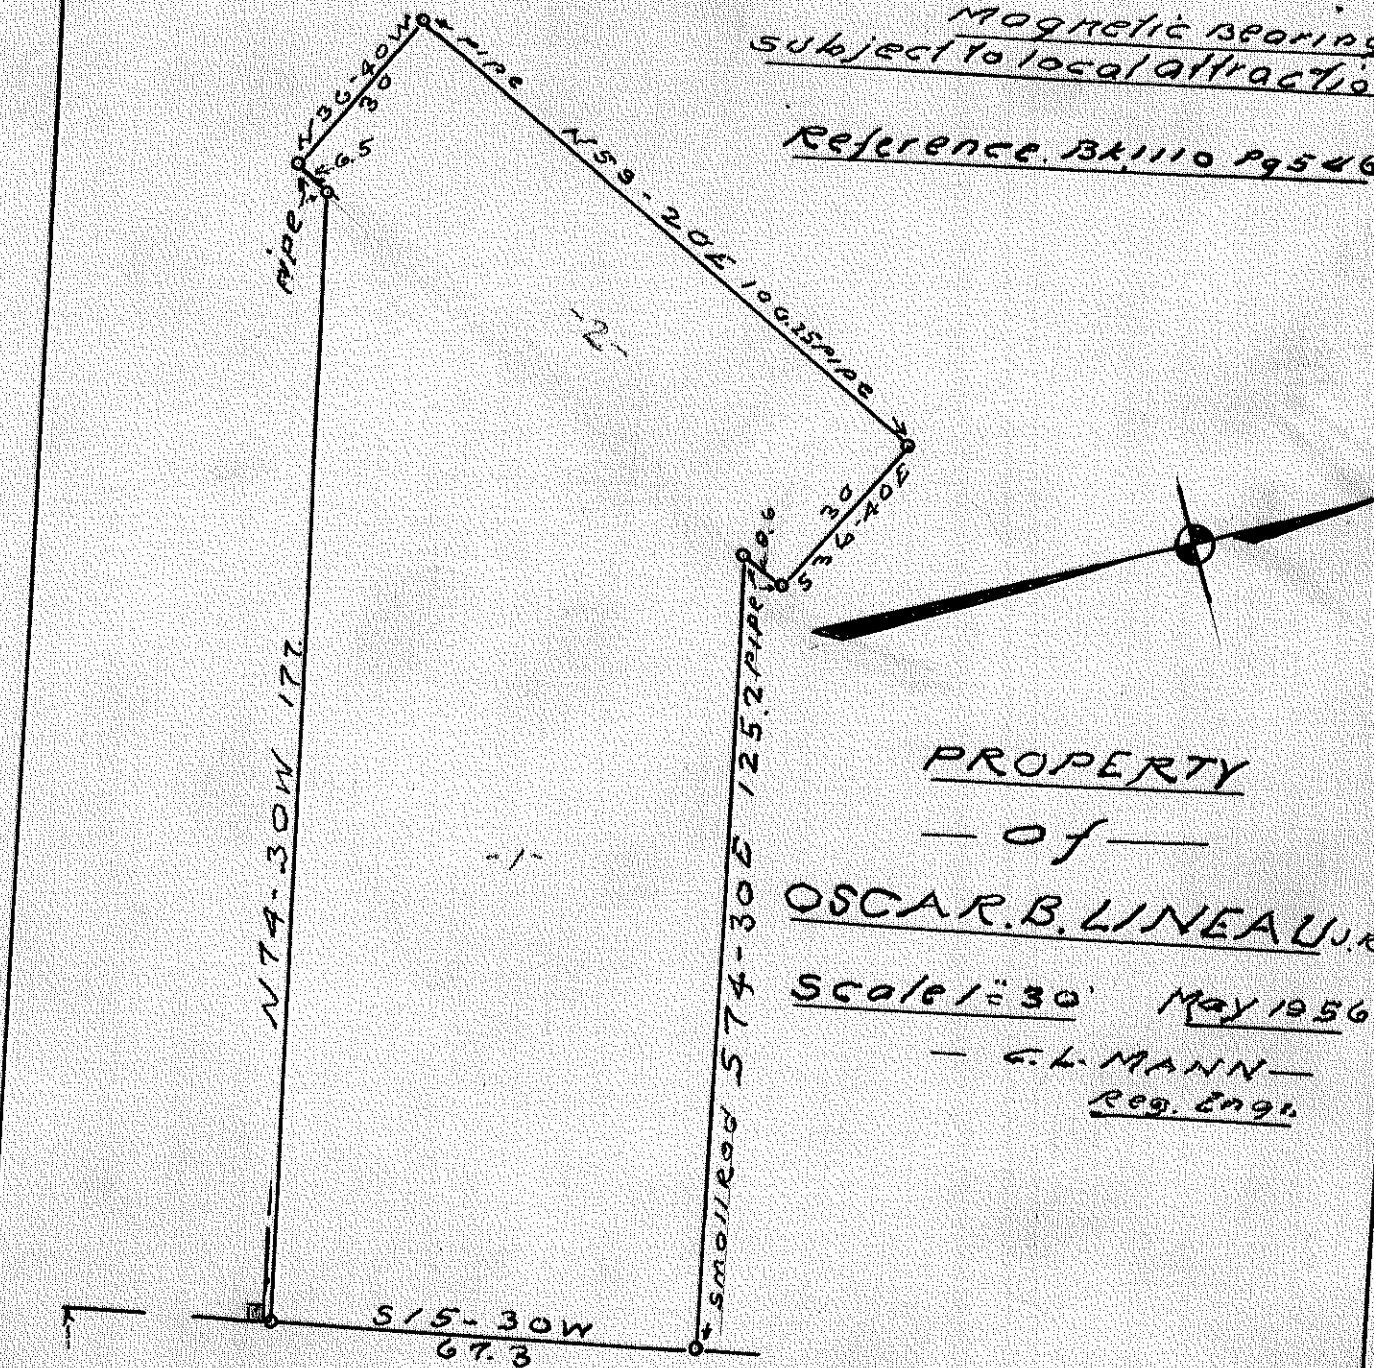

PROPERTY
— of —
OSCAR B. LINEAU JR.

Scale 1" = 30' May 1956

— G. L. MANN —
Reg. Eng.

OLD FAYETTEVILLE ROAD
Centerline

to State Capitol →

10.27

10.28 F.H.