





MAP OF FARRIOR LAND HOME TRACT

Total area = 70.5 acres
Scale 1 in = 200 ft.

1906

W.C. Riddien

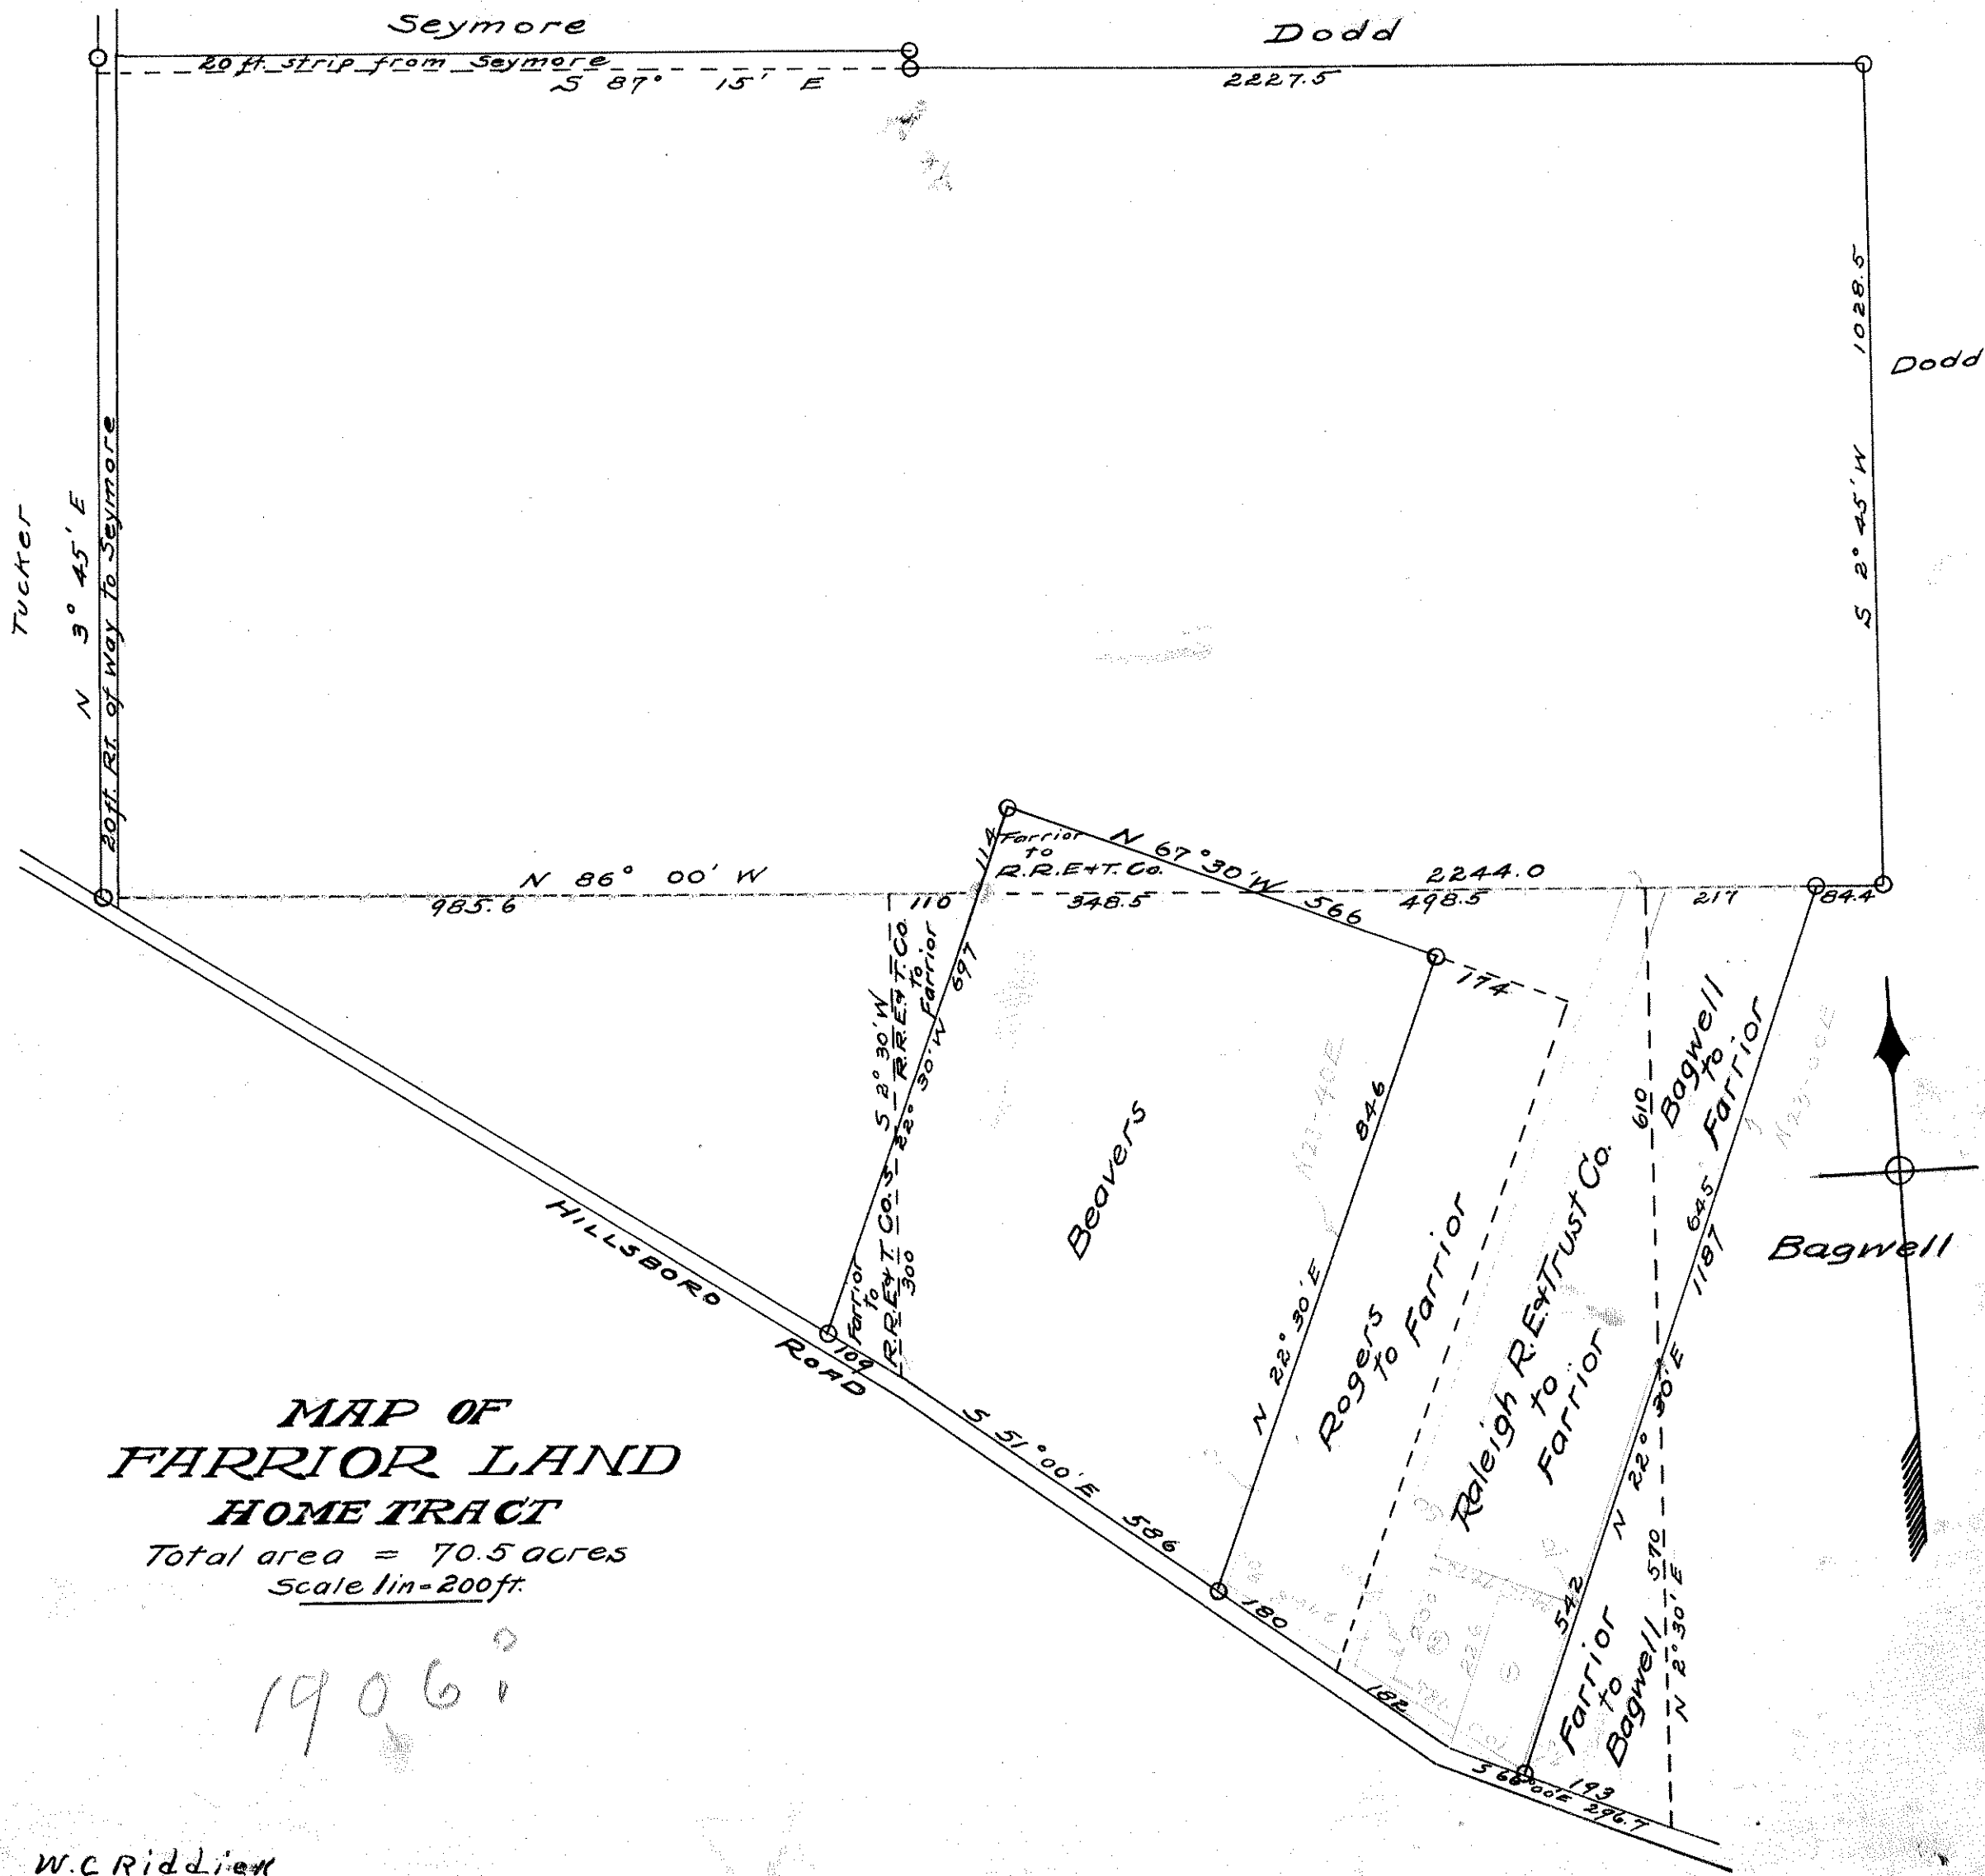


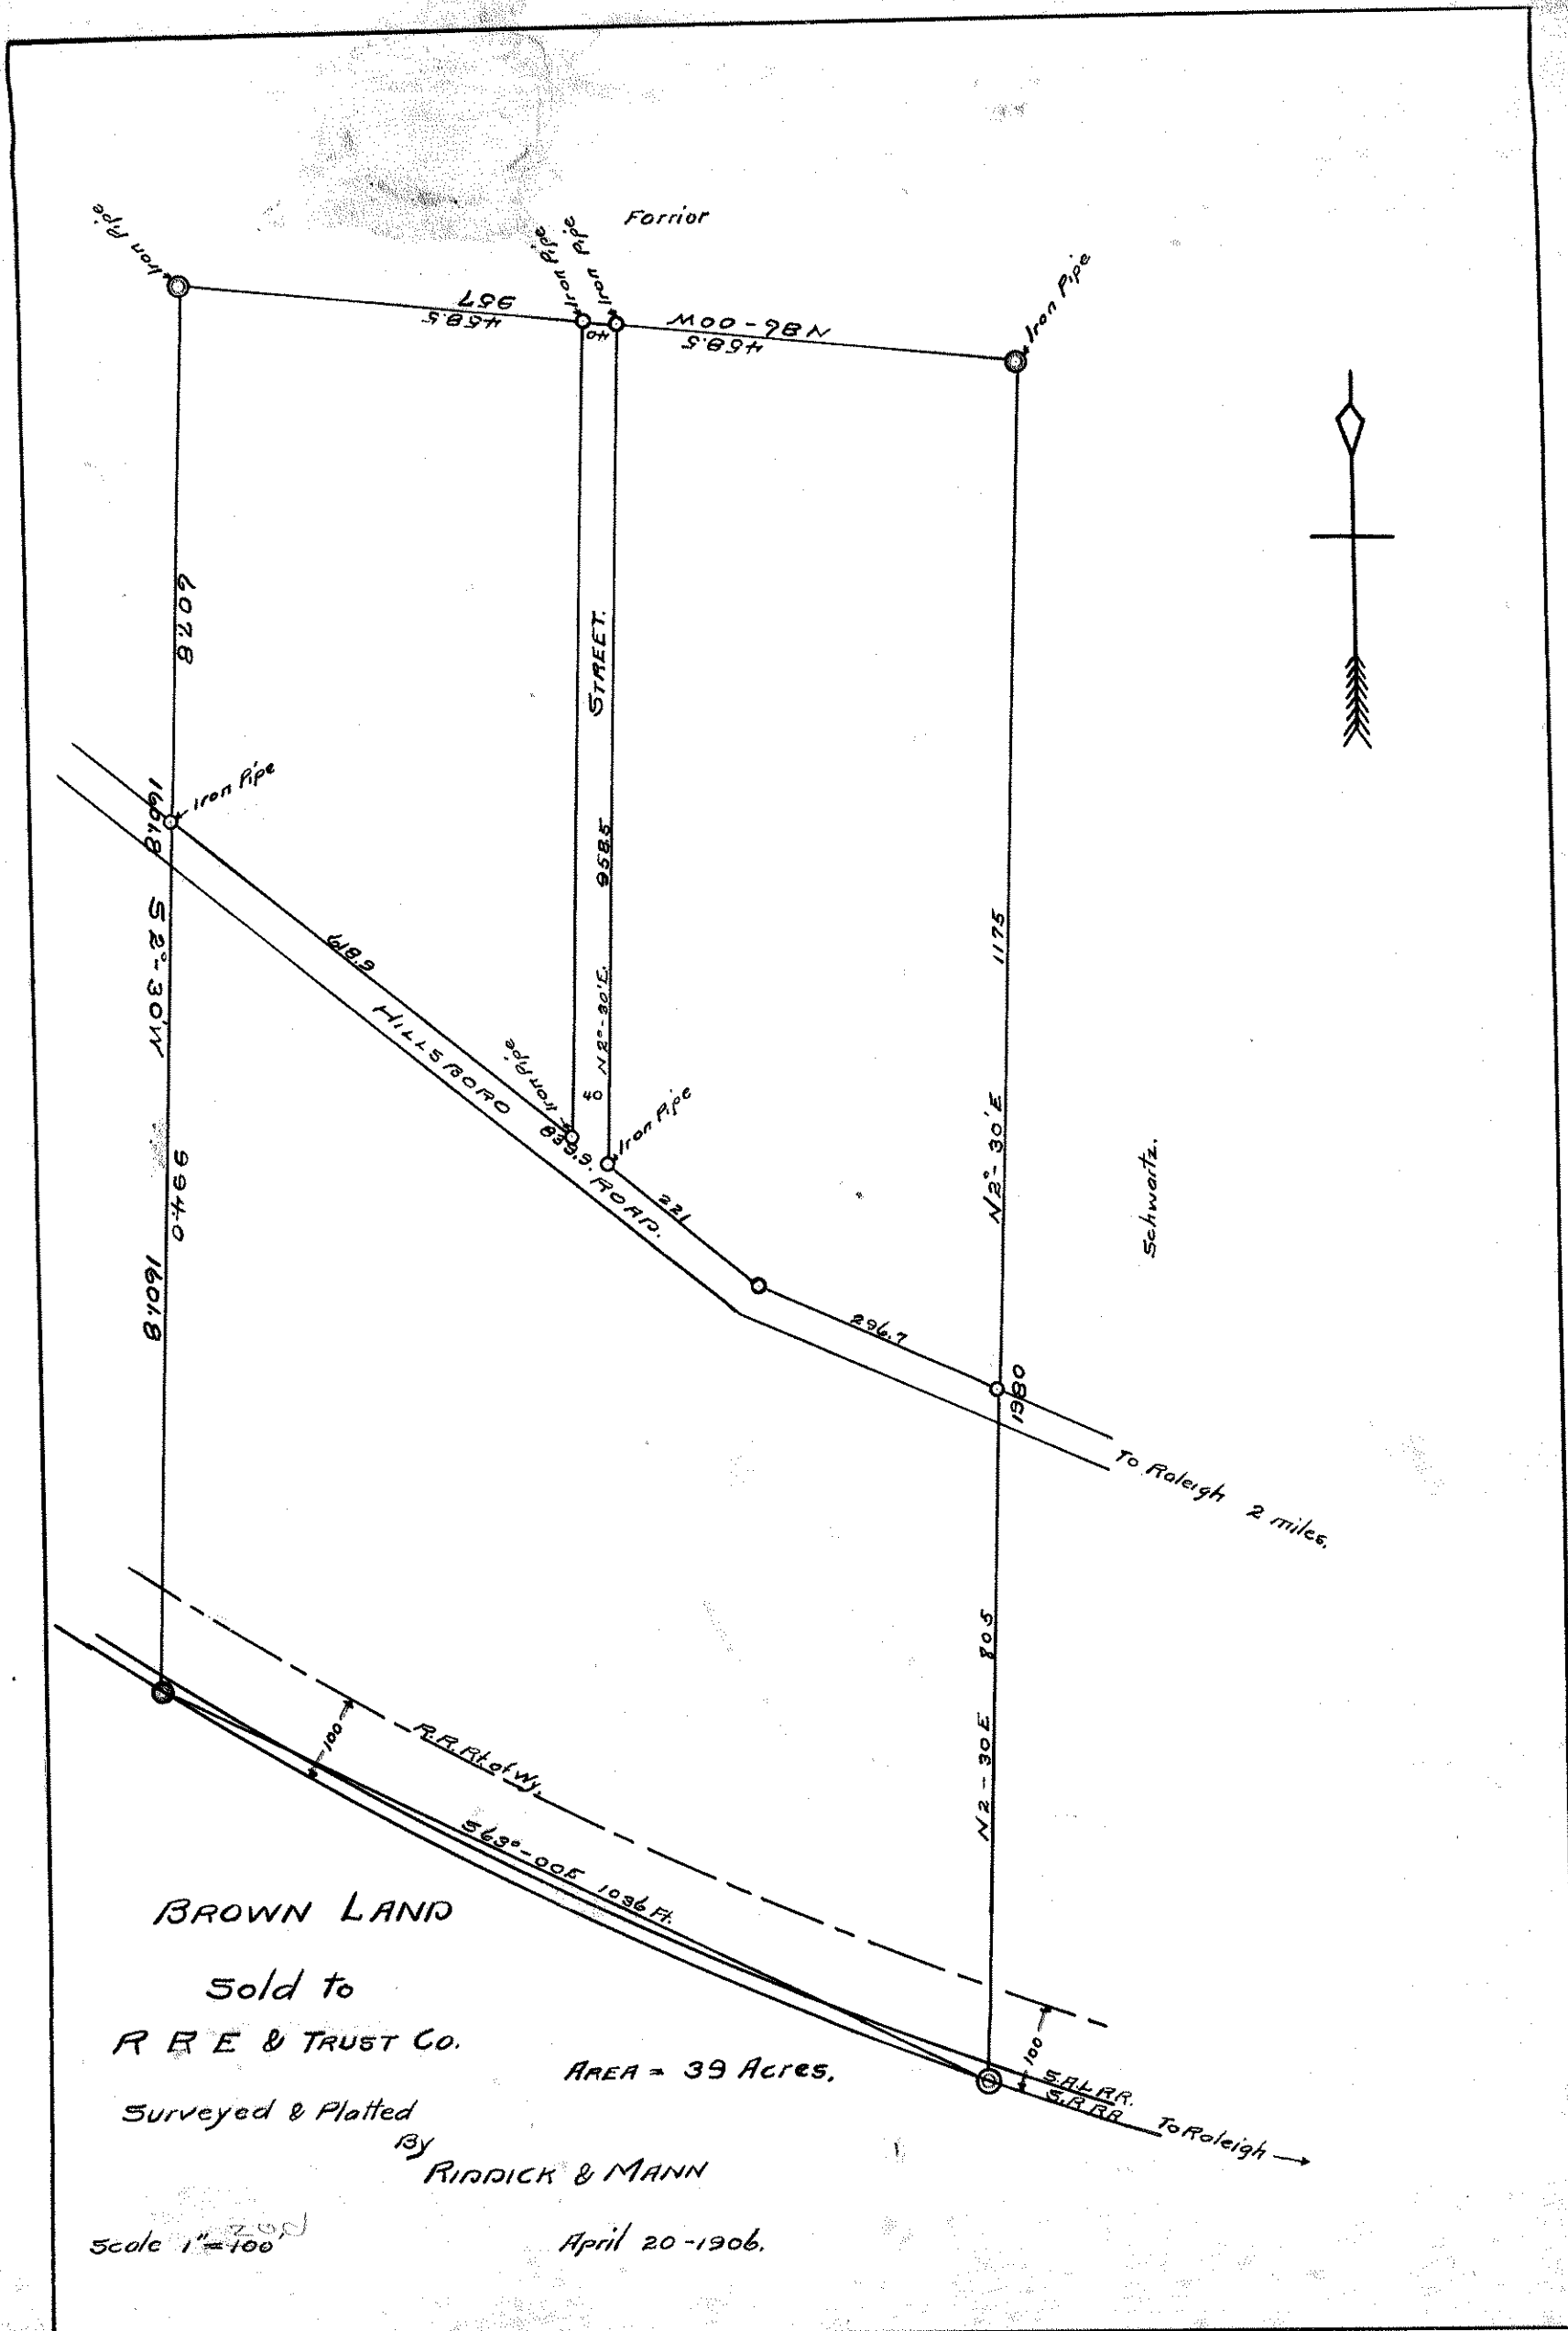


Situated about $1\frac{1}{2}$ miles North West of City of Raleigh


Surveyed & Platted

Scale 400' = 1"

Jan. 30 - '07

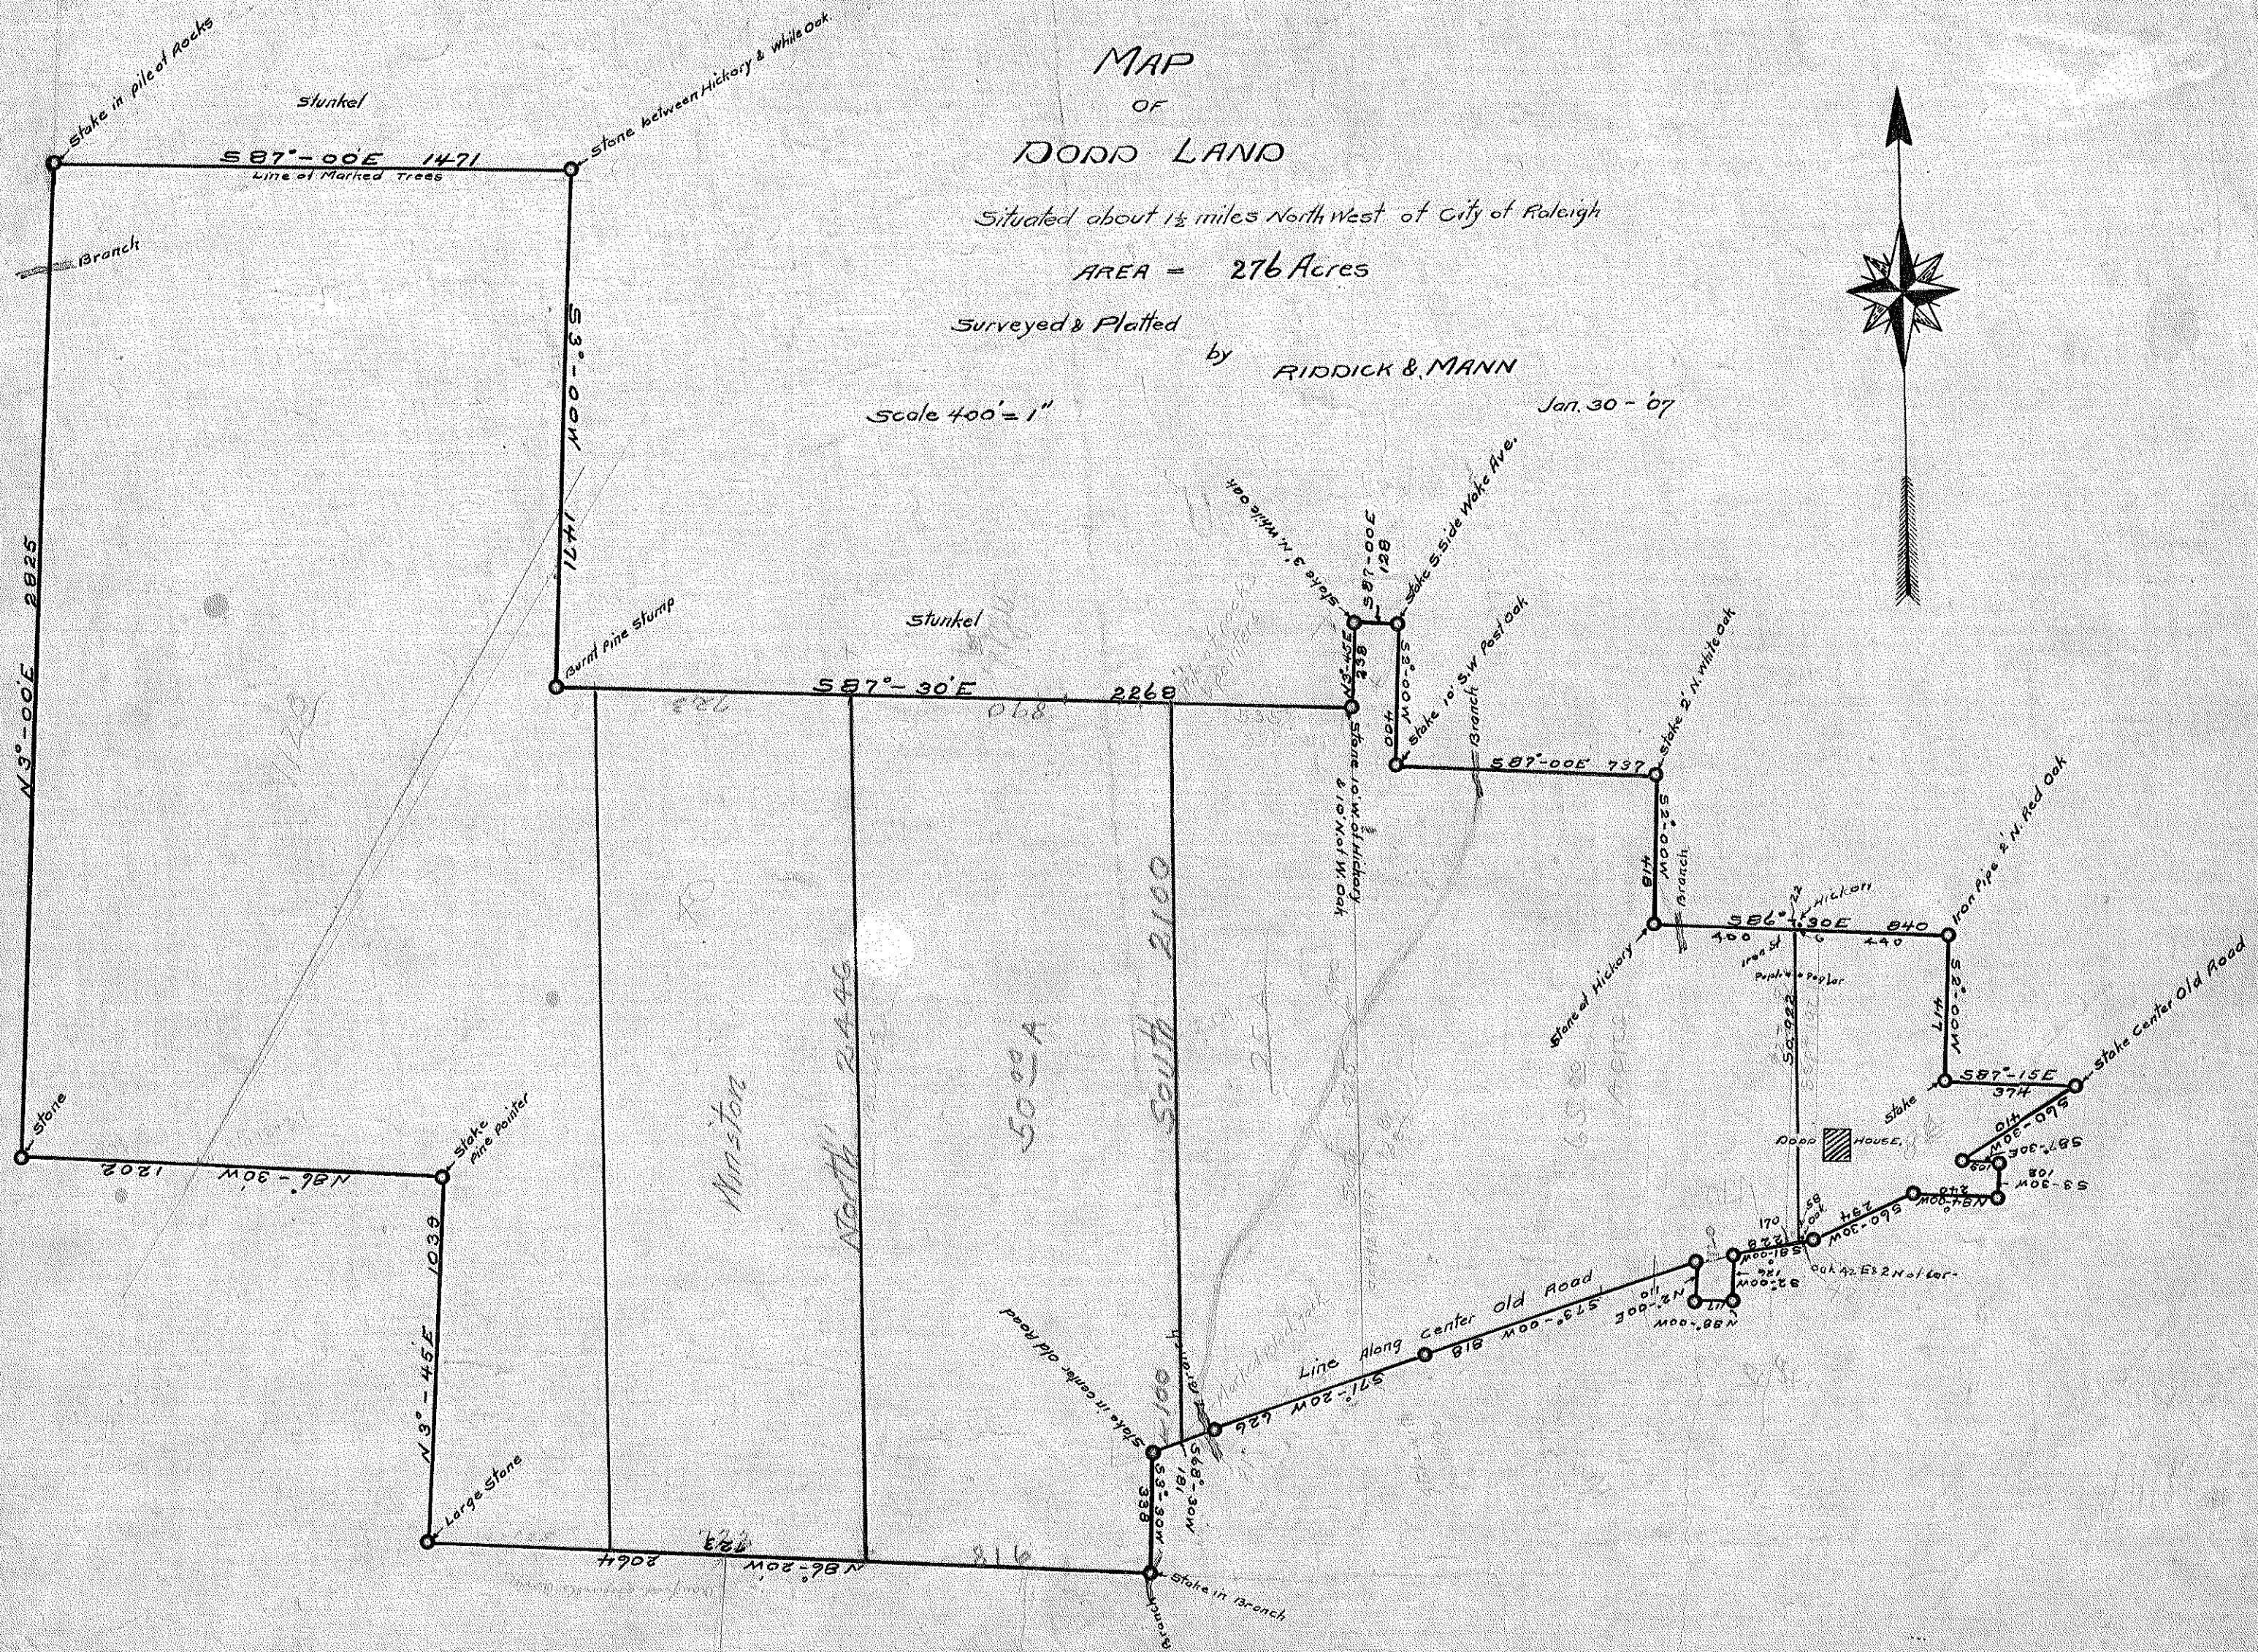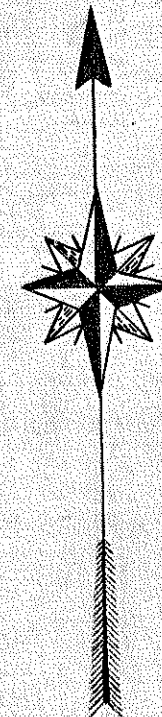

3.5a ~~4.11~~

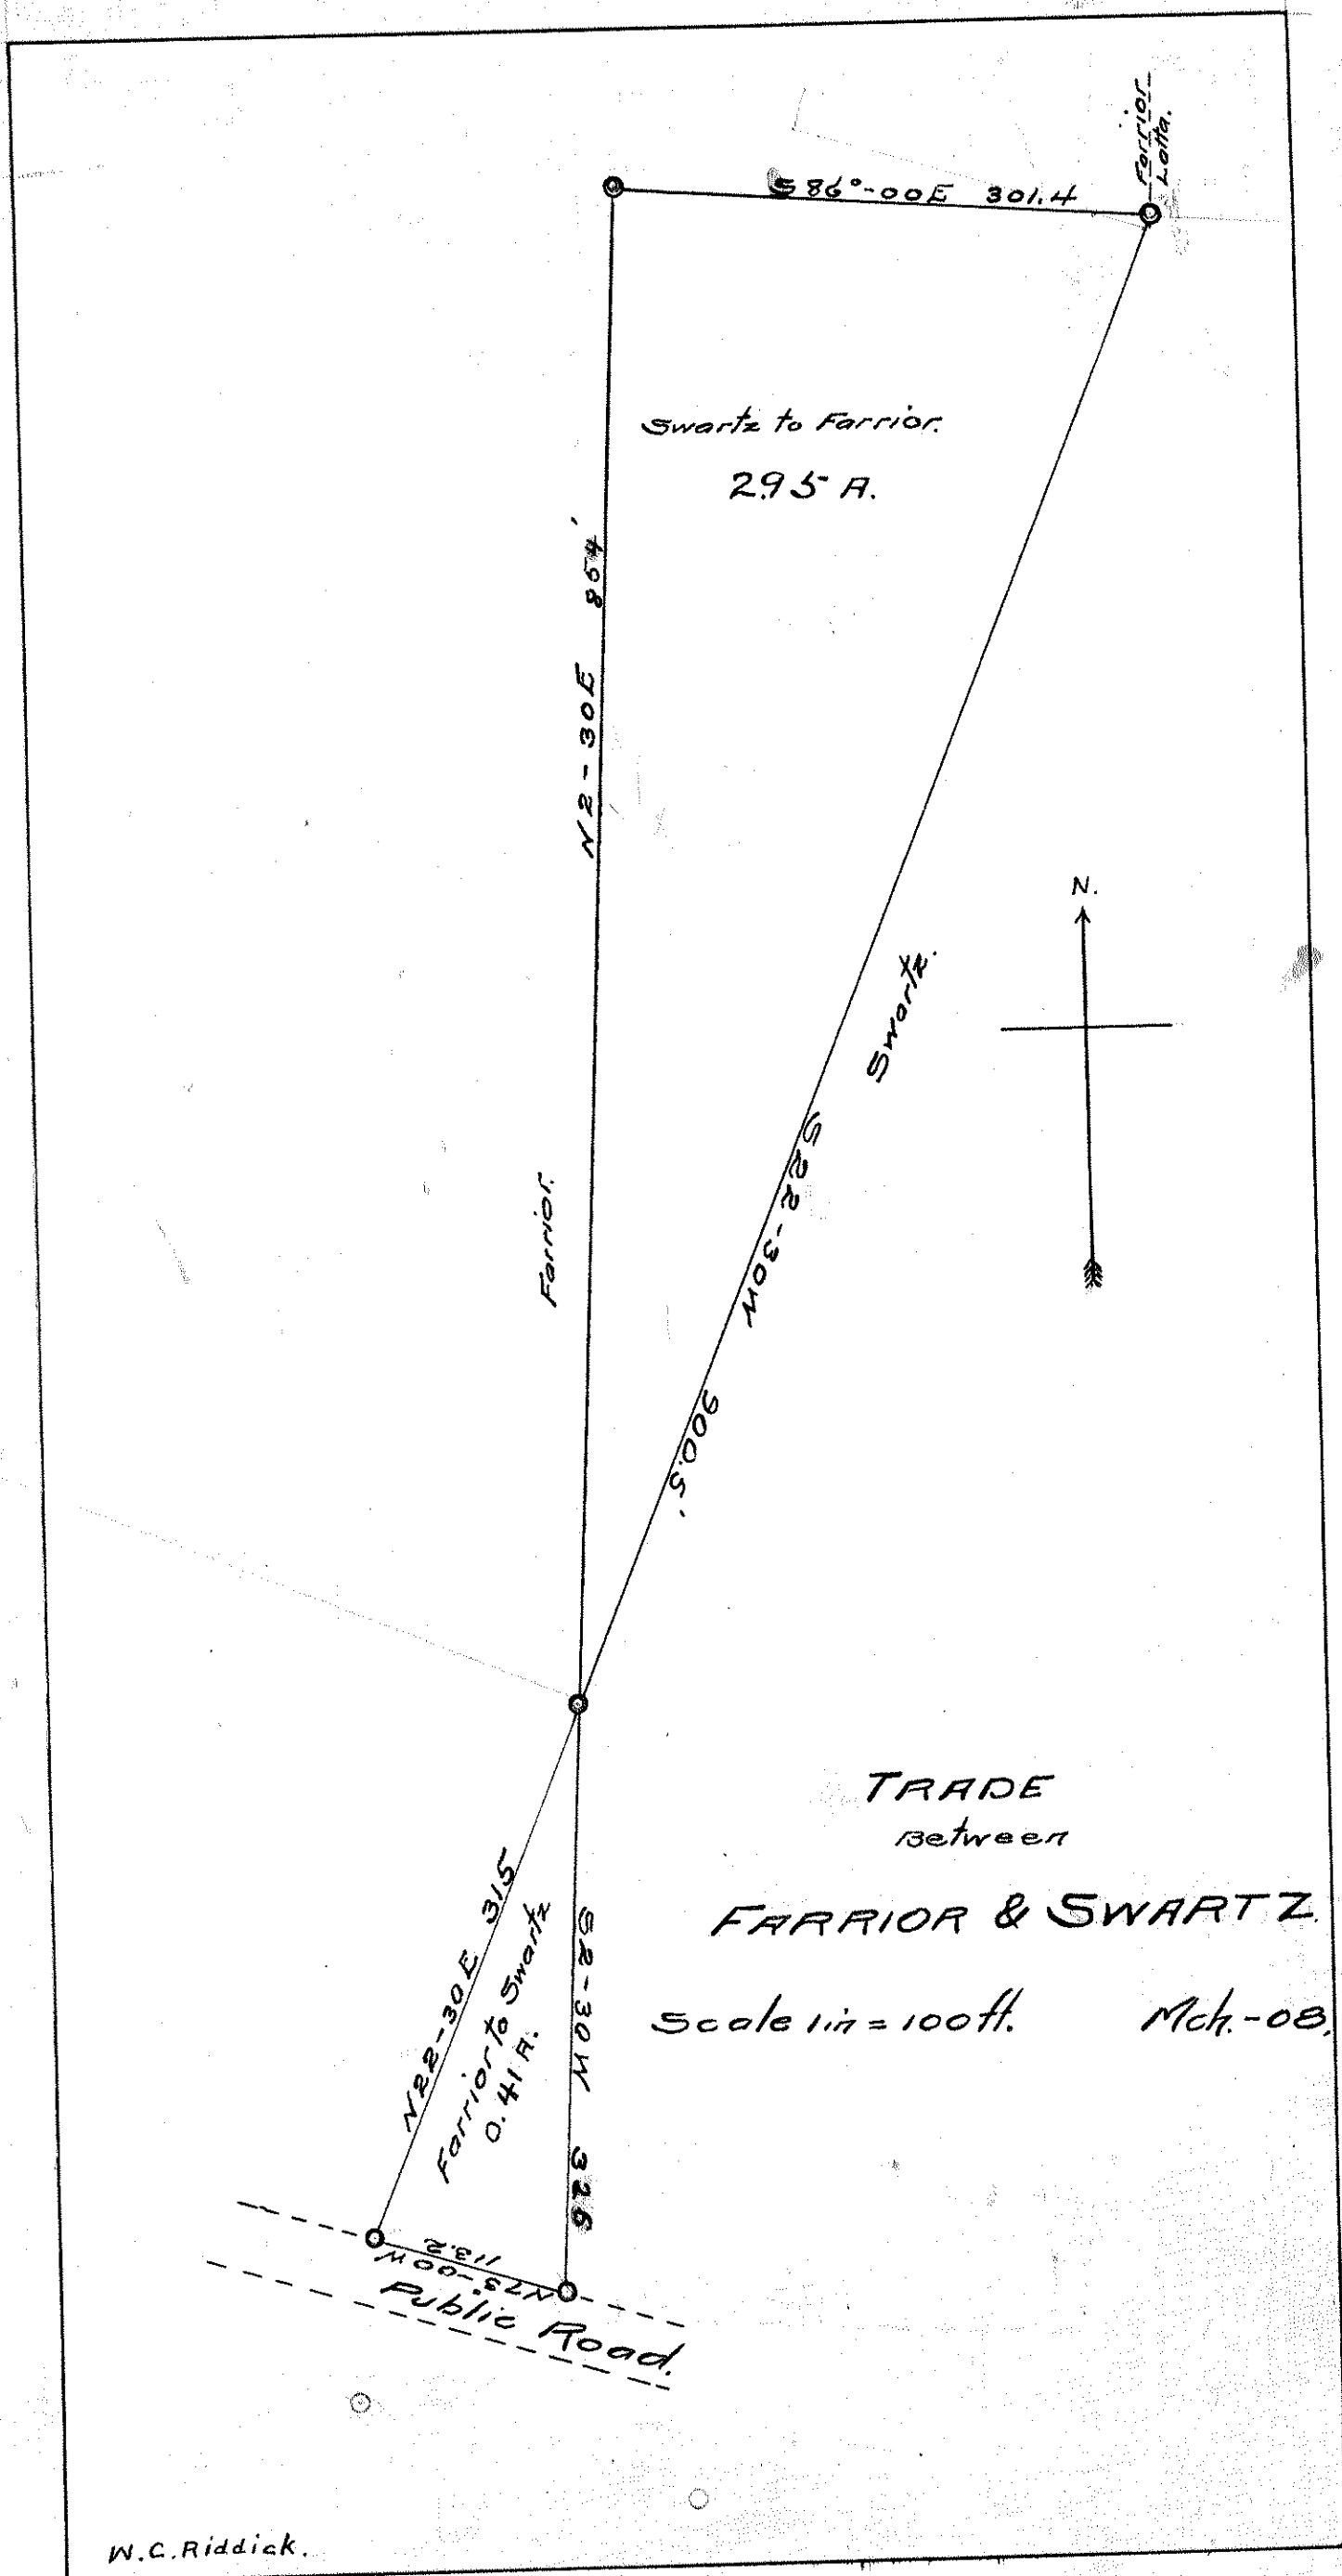



MAP OF
ISHAM TERRELL LOT

OBERLIN, N.C.

Scale 1 in = 40 ft. Nov. 1909

Riddick & Mann

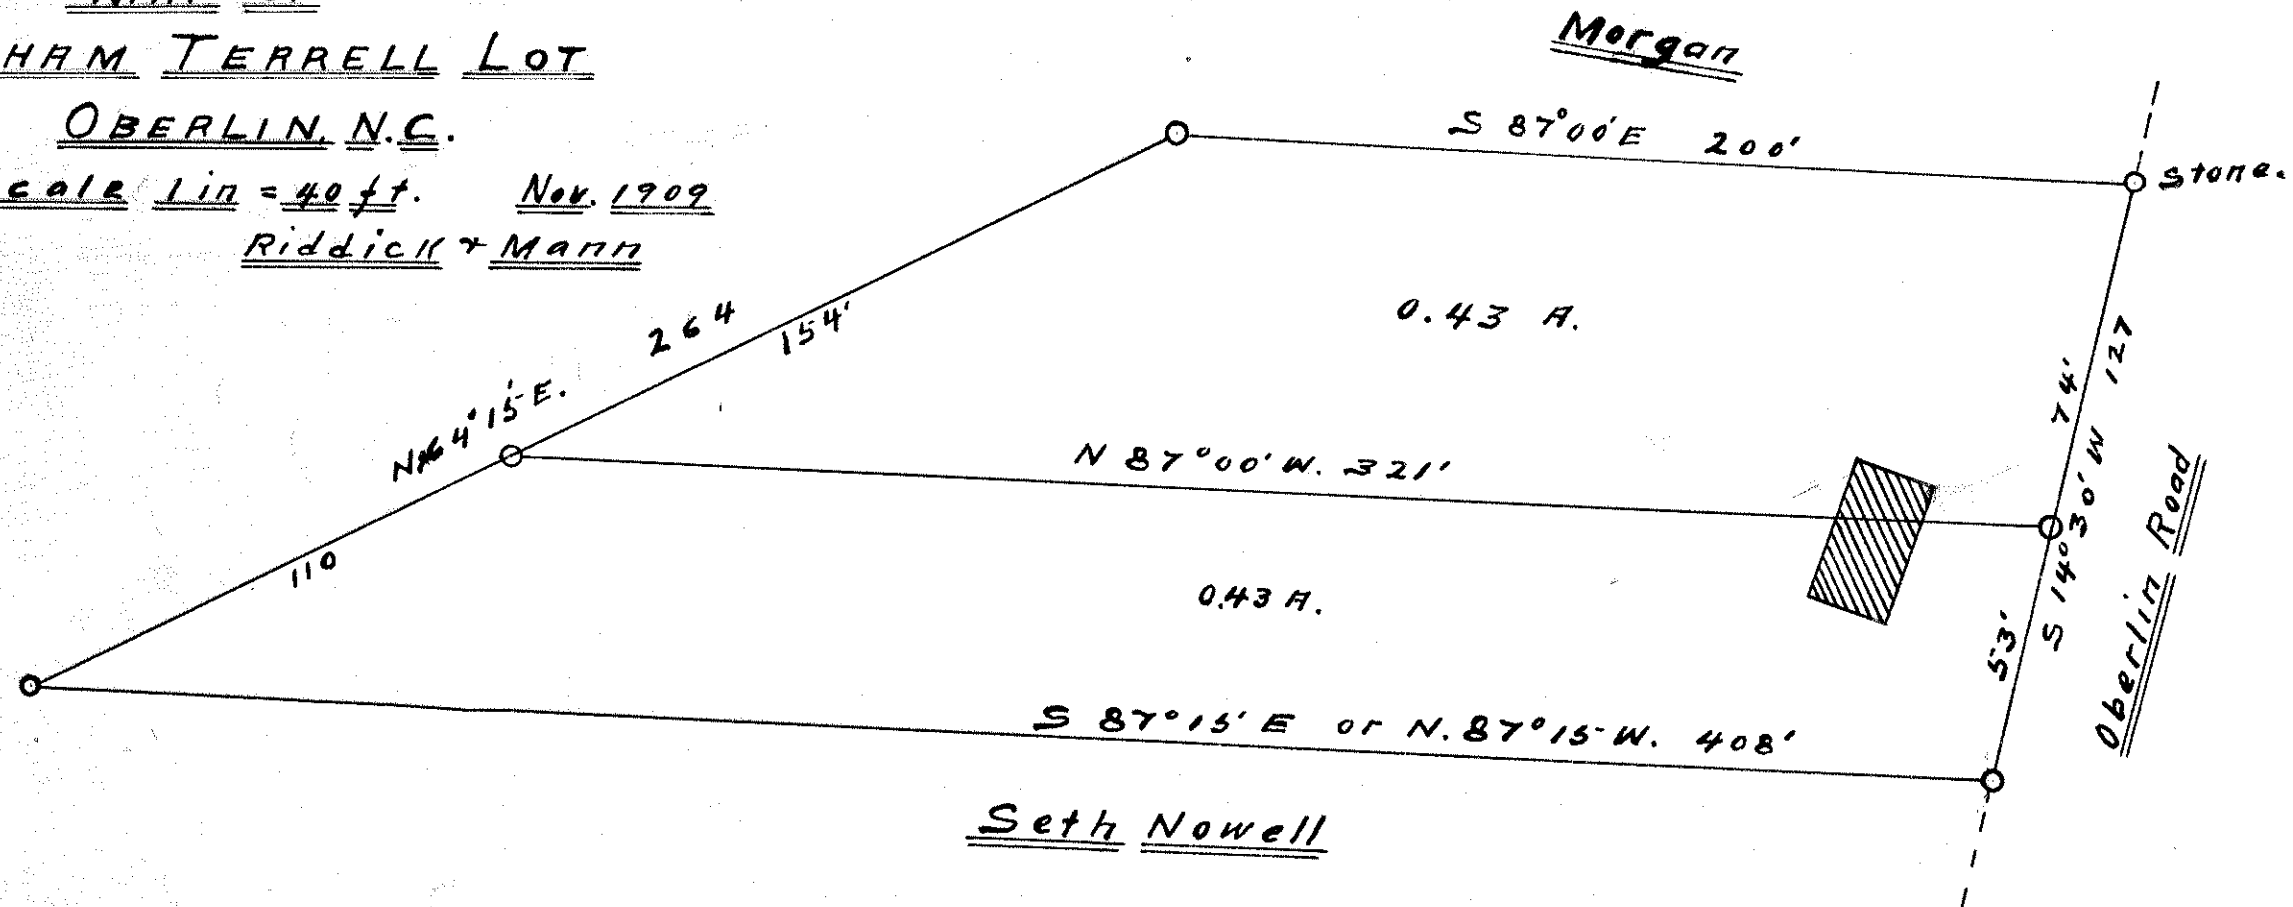

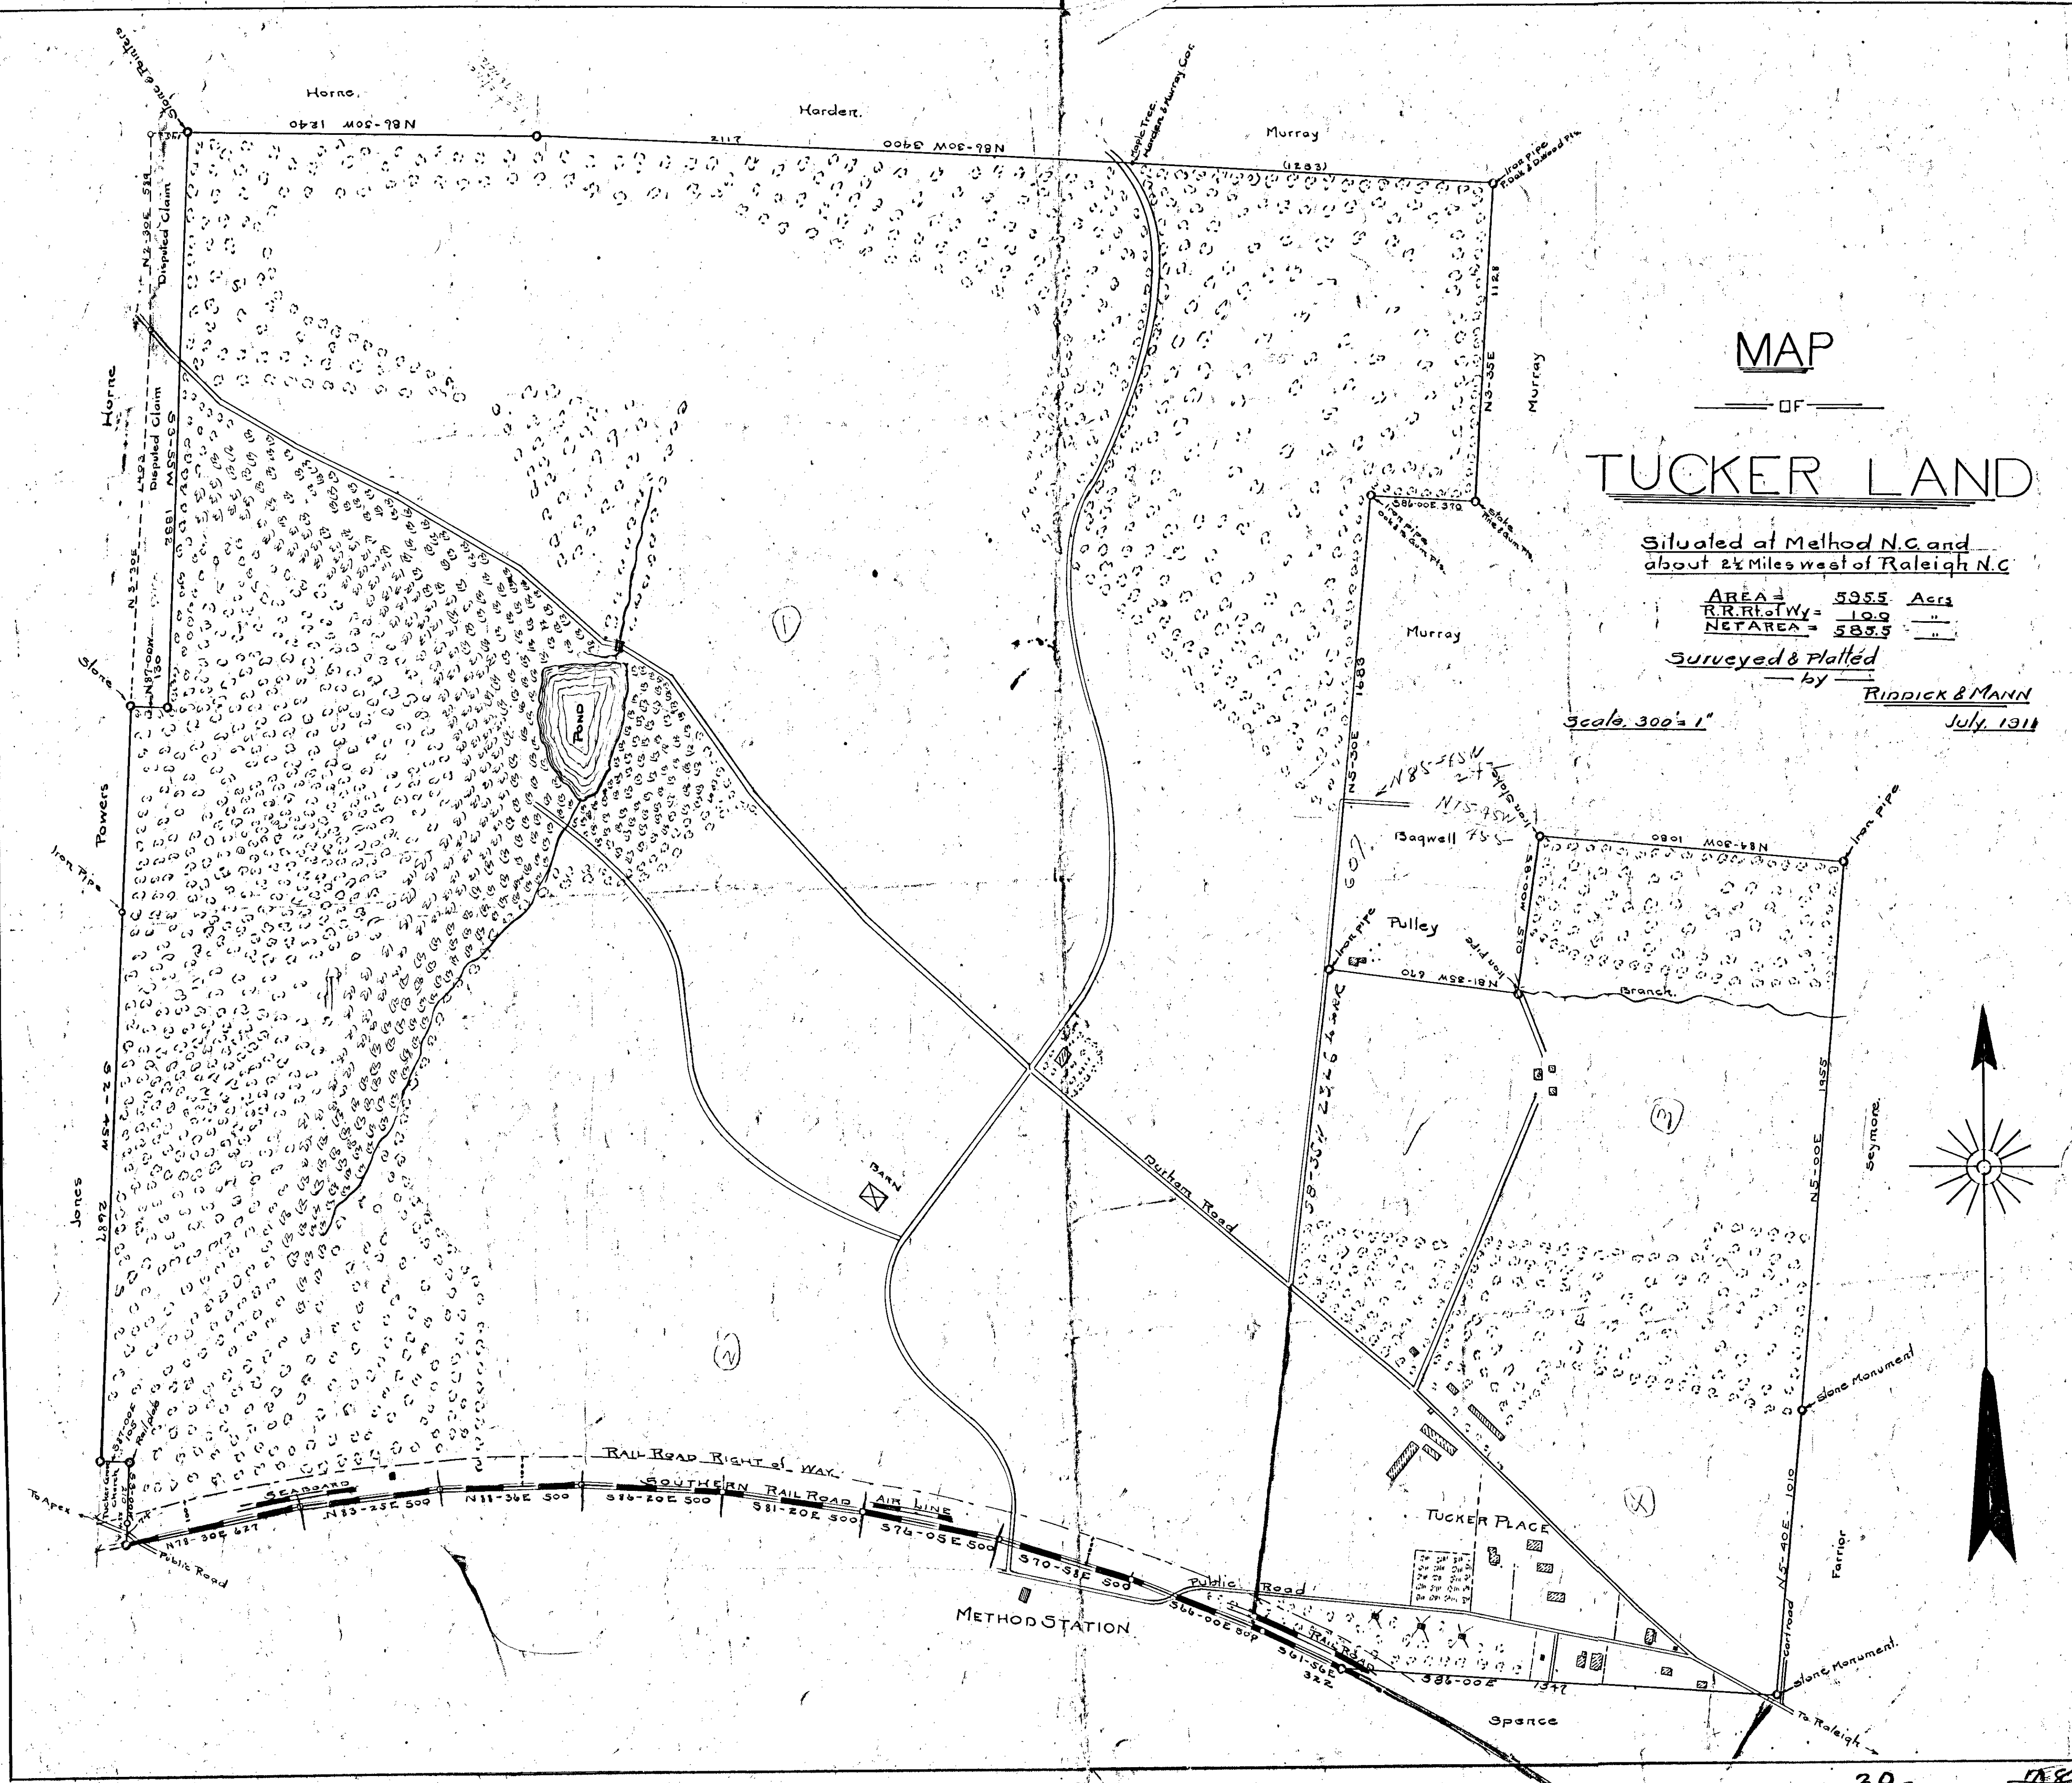

MAP

OF


TUCKER LAND


Situated at Method N.C. and
about 2 1/2 Miles west of Raleigh N.C.

AREA = 595.5 Acrs
R.R. R of W = 10.9 "
NET AREA = 584.5 "


Surveyed & Platted
by RIDDICK & MANN
July, 1911

Scale 300' = 1"

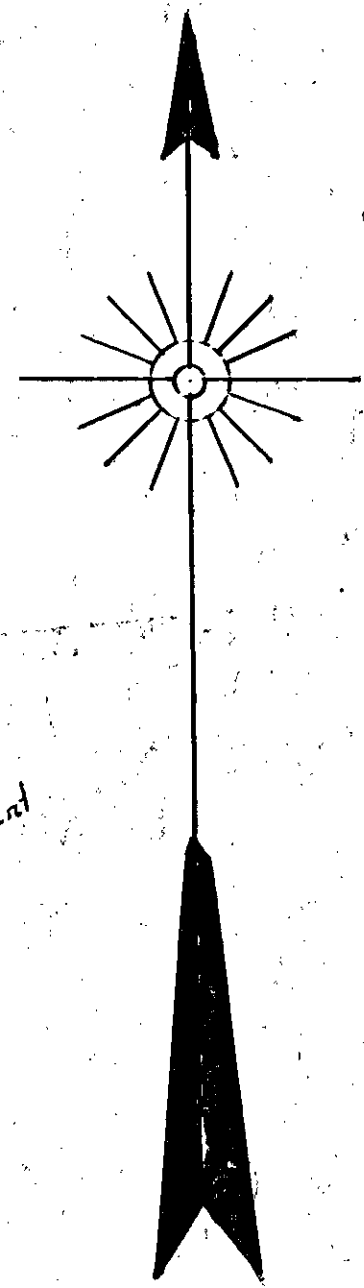

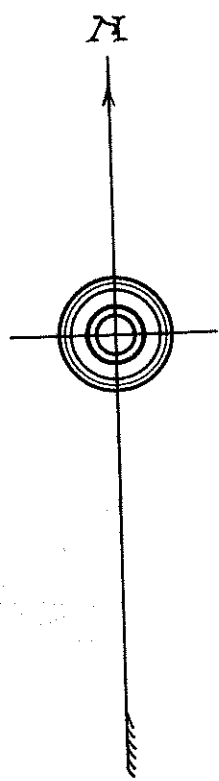

SALLY WHITAKER

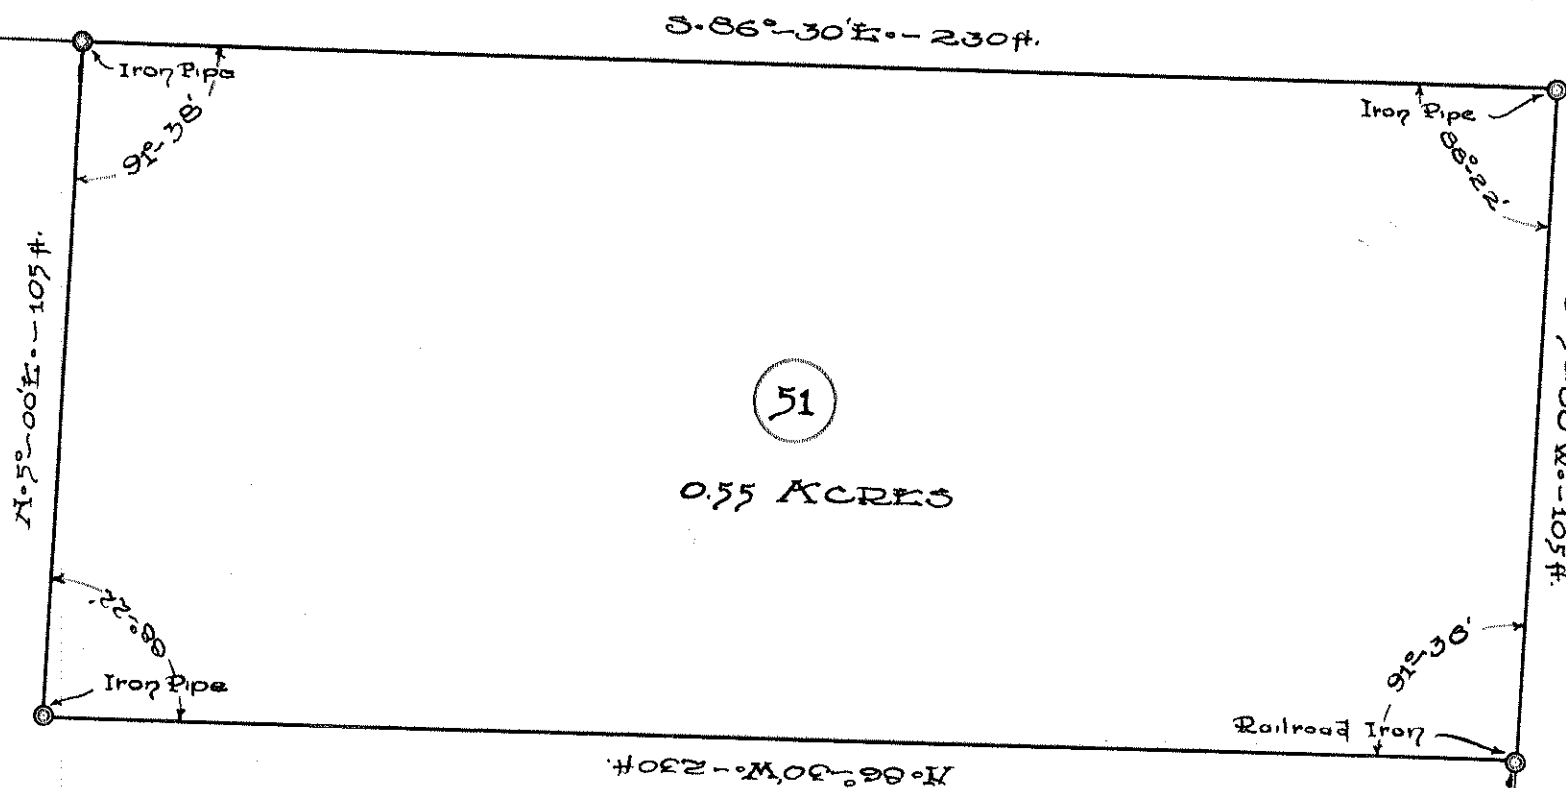

SALLY WHITAKER

BUTLER STREET


MARTHA SIMS


Large White Oak
To Overly Road

NOTE: This lot situated about 1 1/2 mi. North West of Raleigh in what is called the New Town of St. Domingo, a map of which said town is registered in the office of Register of Wake County - Book No. 32 - Page 584. Lot Number 51.

MAP OF LAND
FROM
WILLIAM WEAVER
-DECEASED-
TO
FANNIE WEAVER
SURVEYED & PLATTED BY RIDDICK - MANN & DOOLE
WEST RALEIGH N.C. Nov. 1st 1912.
SCALE - 1" = 30'

018

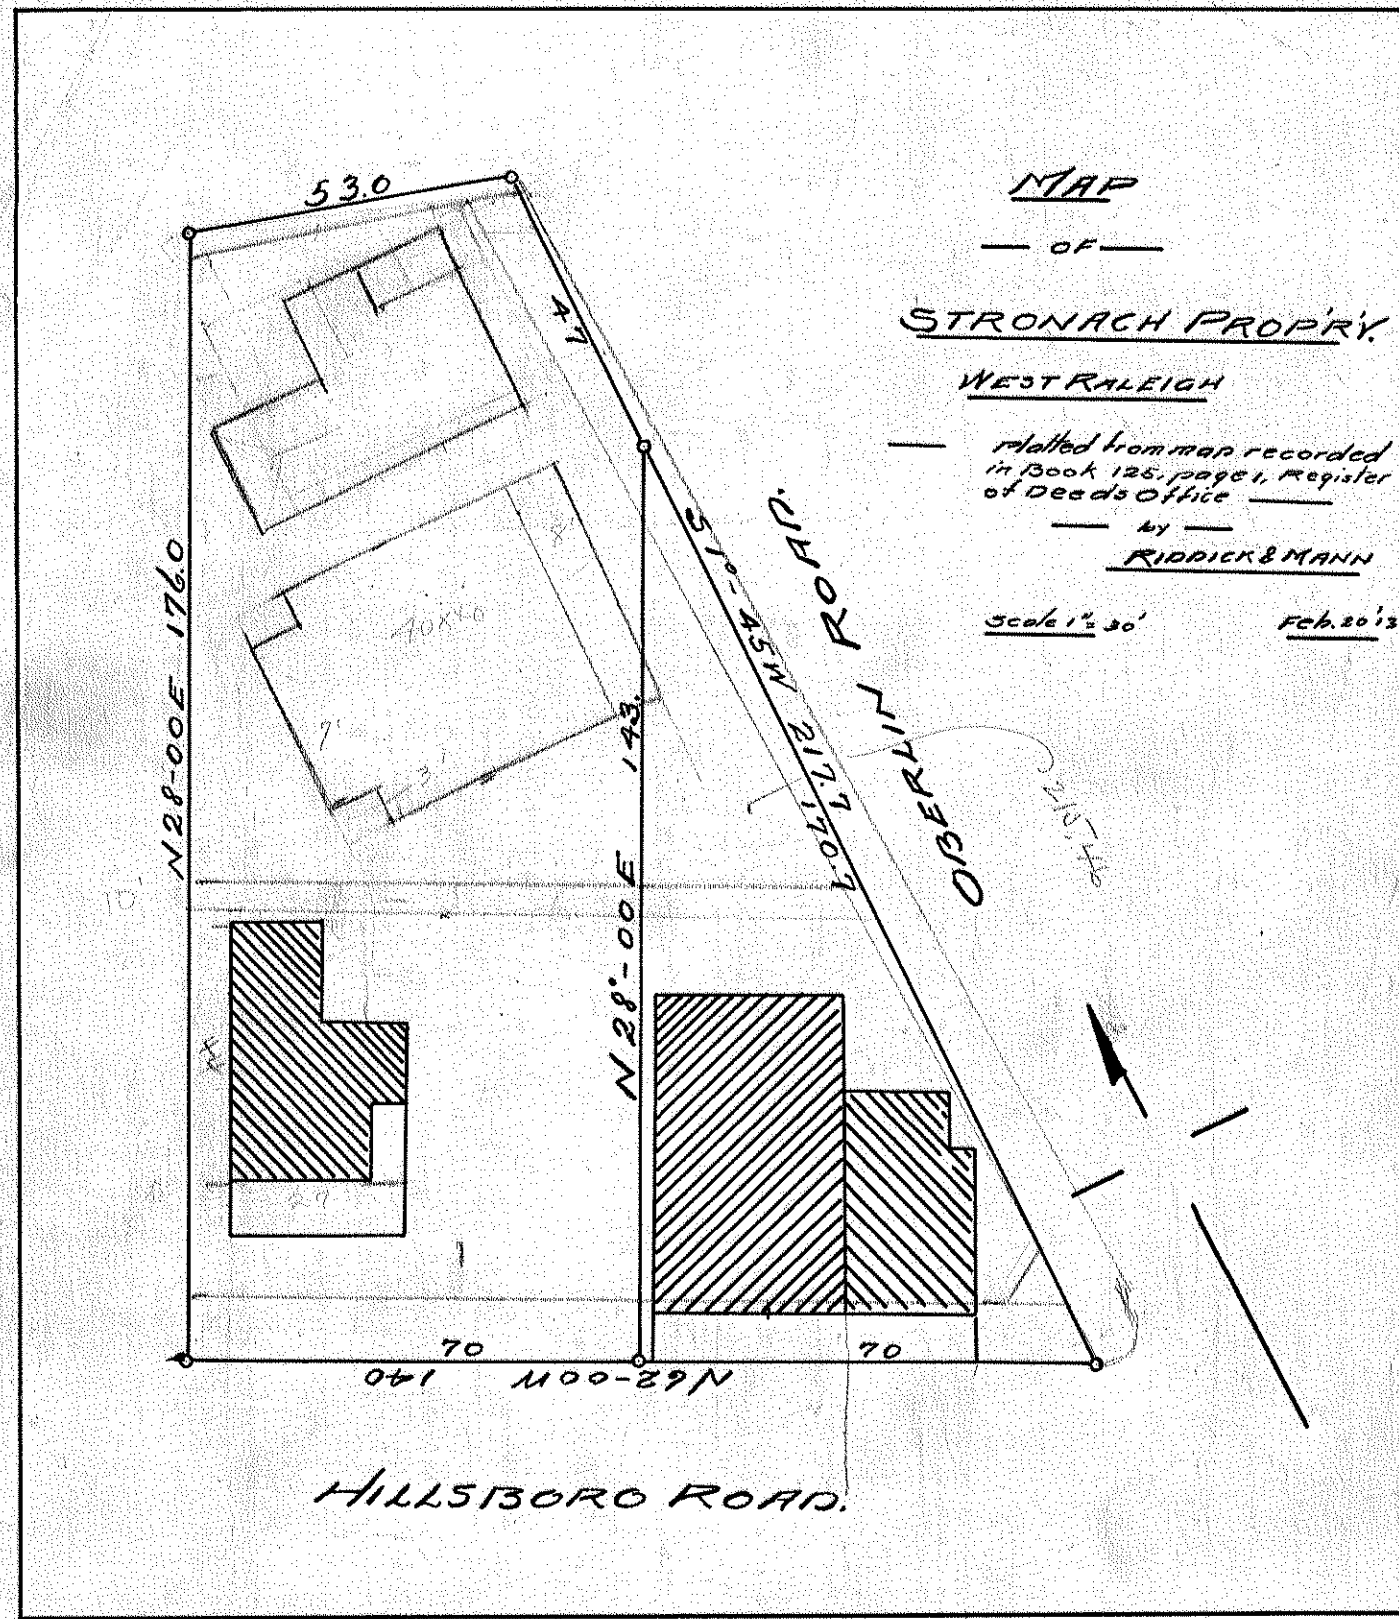

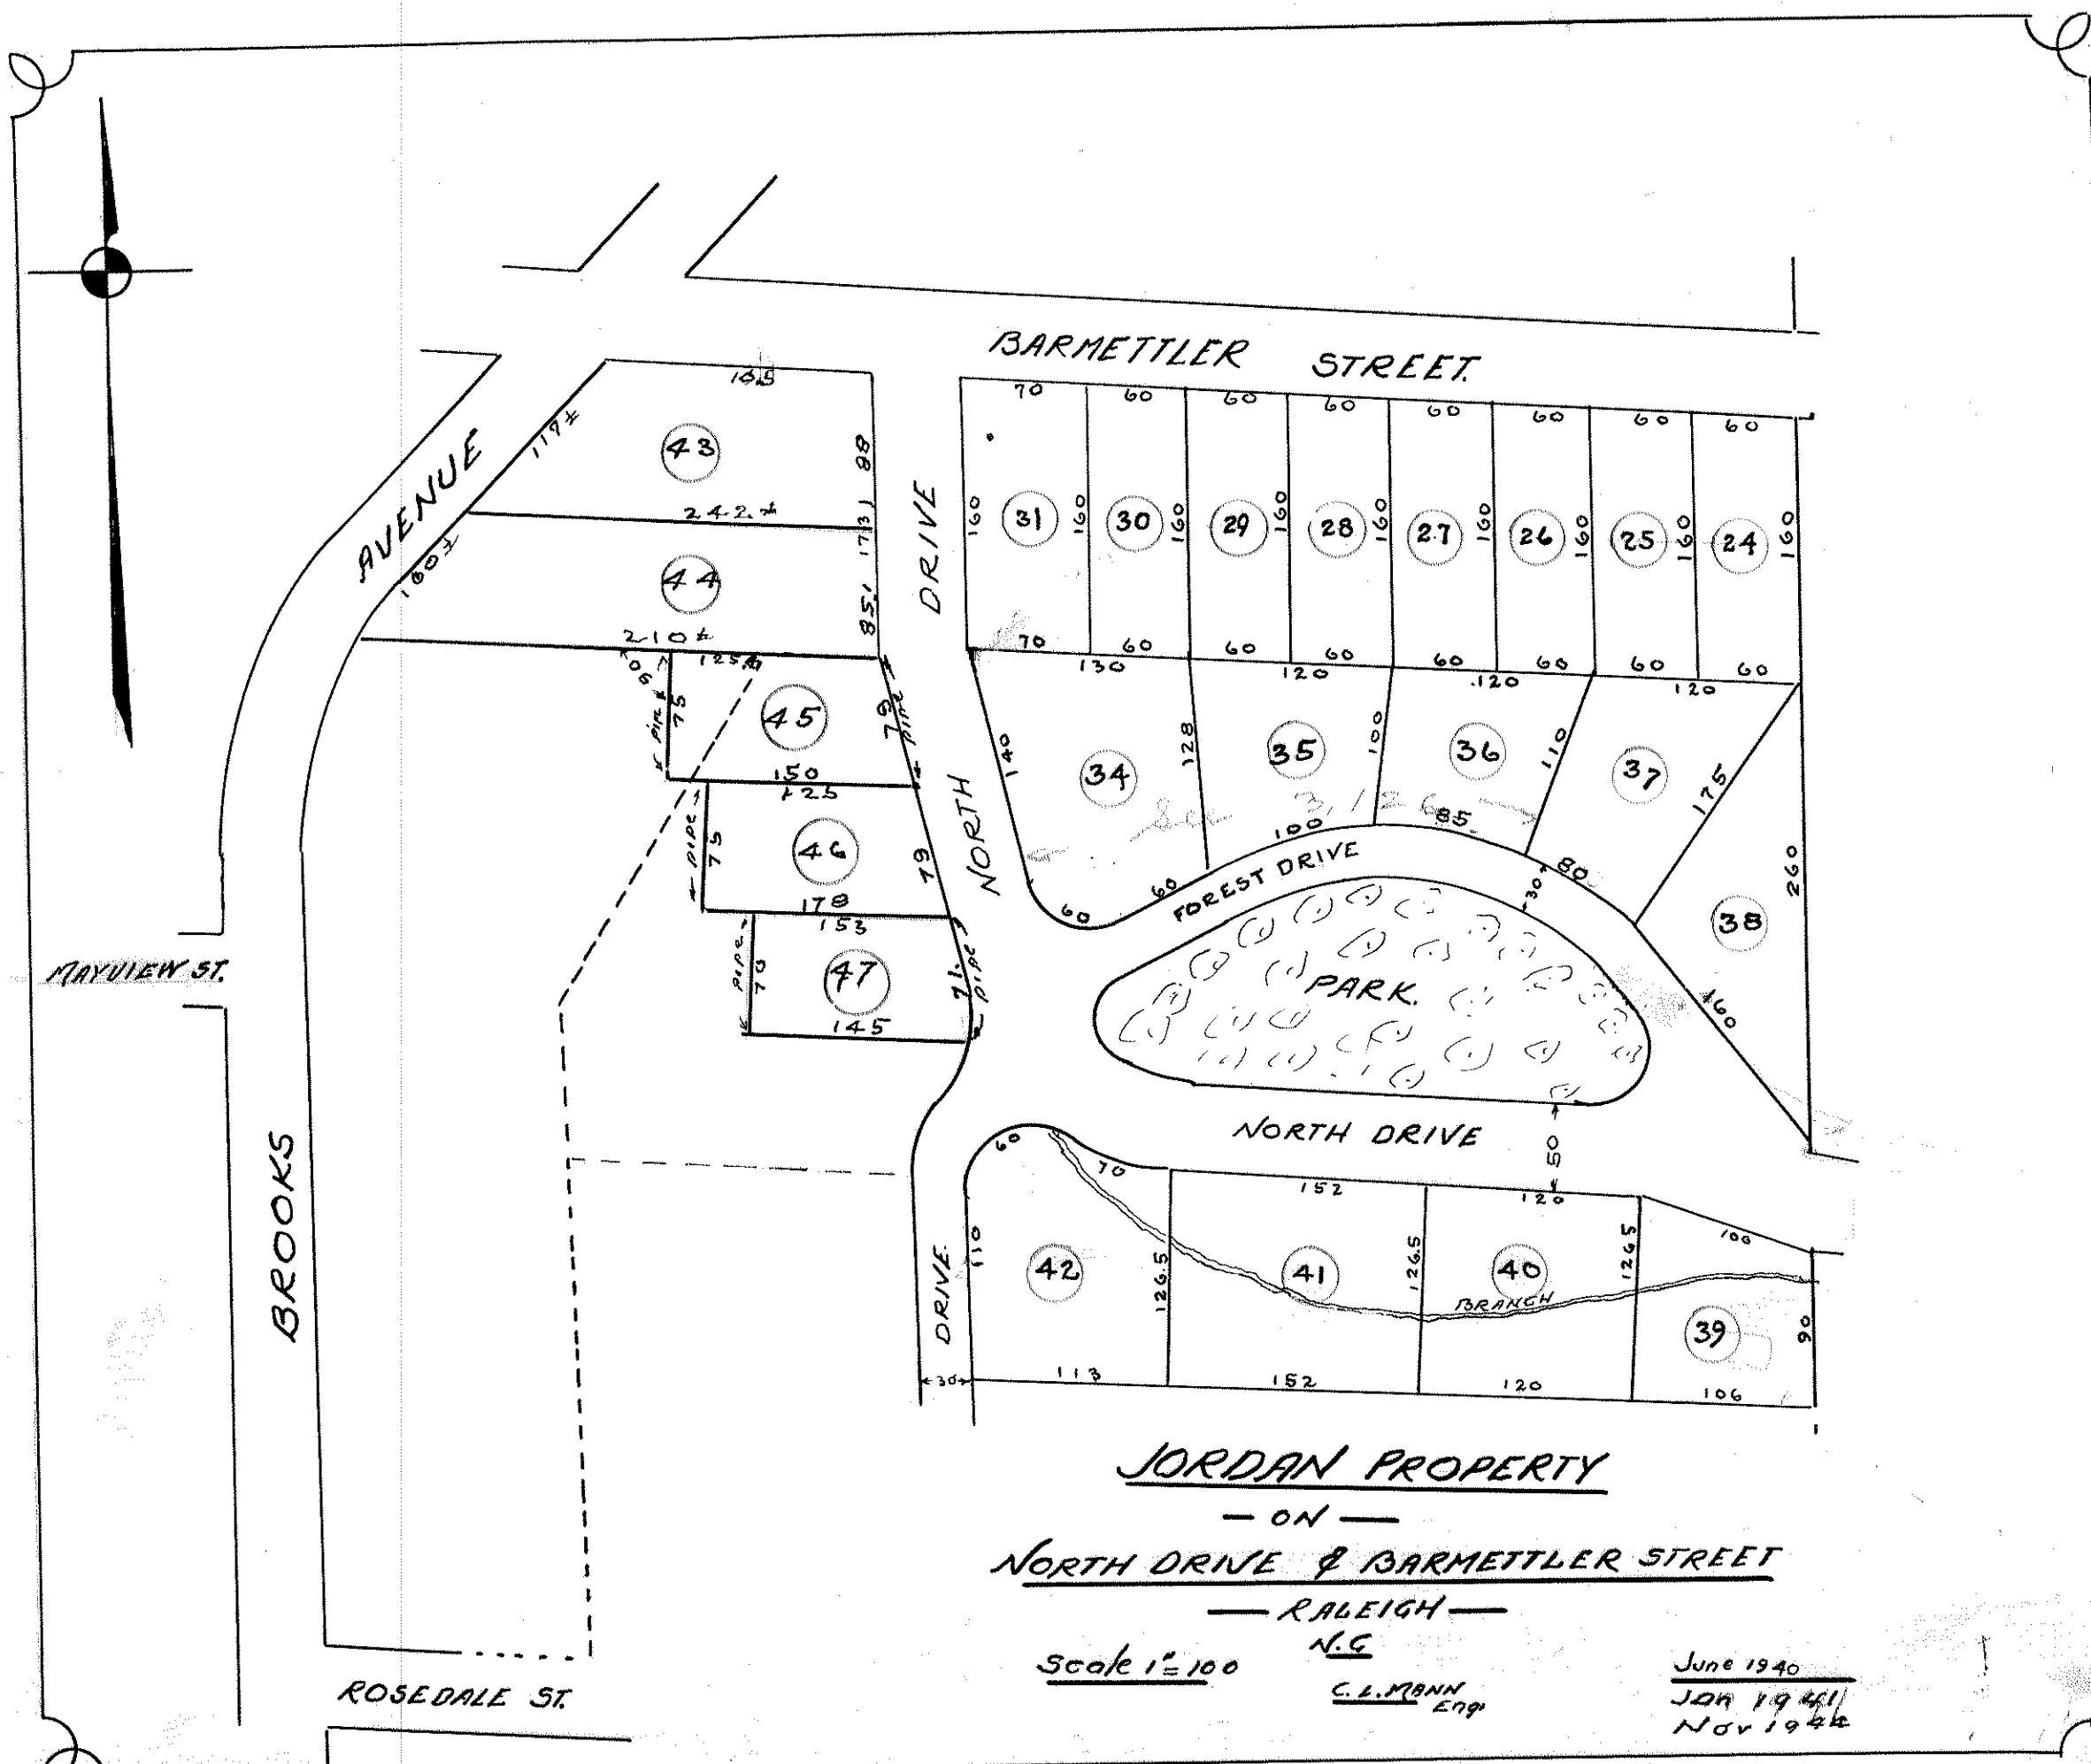

JORDAN PROPERTY
— ON —
NORTH DRIVE & BARMETTLER STREET
— RALEIGH —


Scale 1"=100

N.E.
C. L. MANN
Eng.

June 1940
JCM 1941
Nov 1942

G. L. MANN
ENGR.



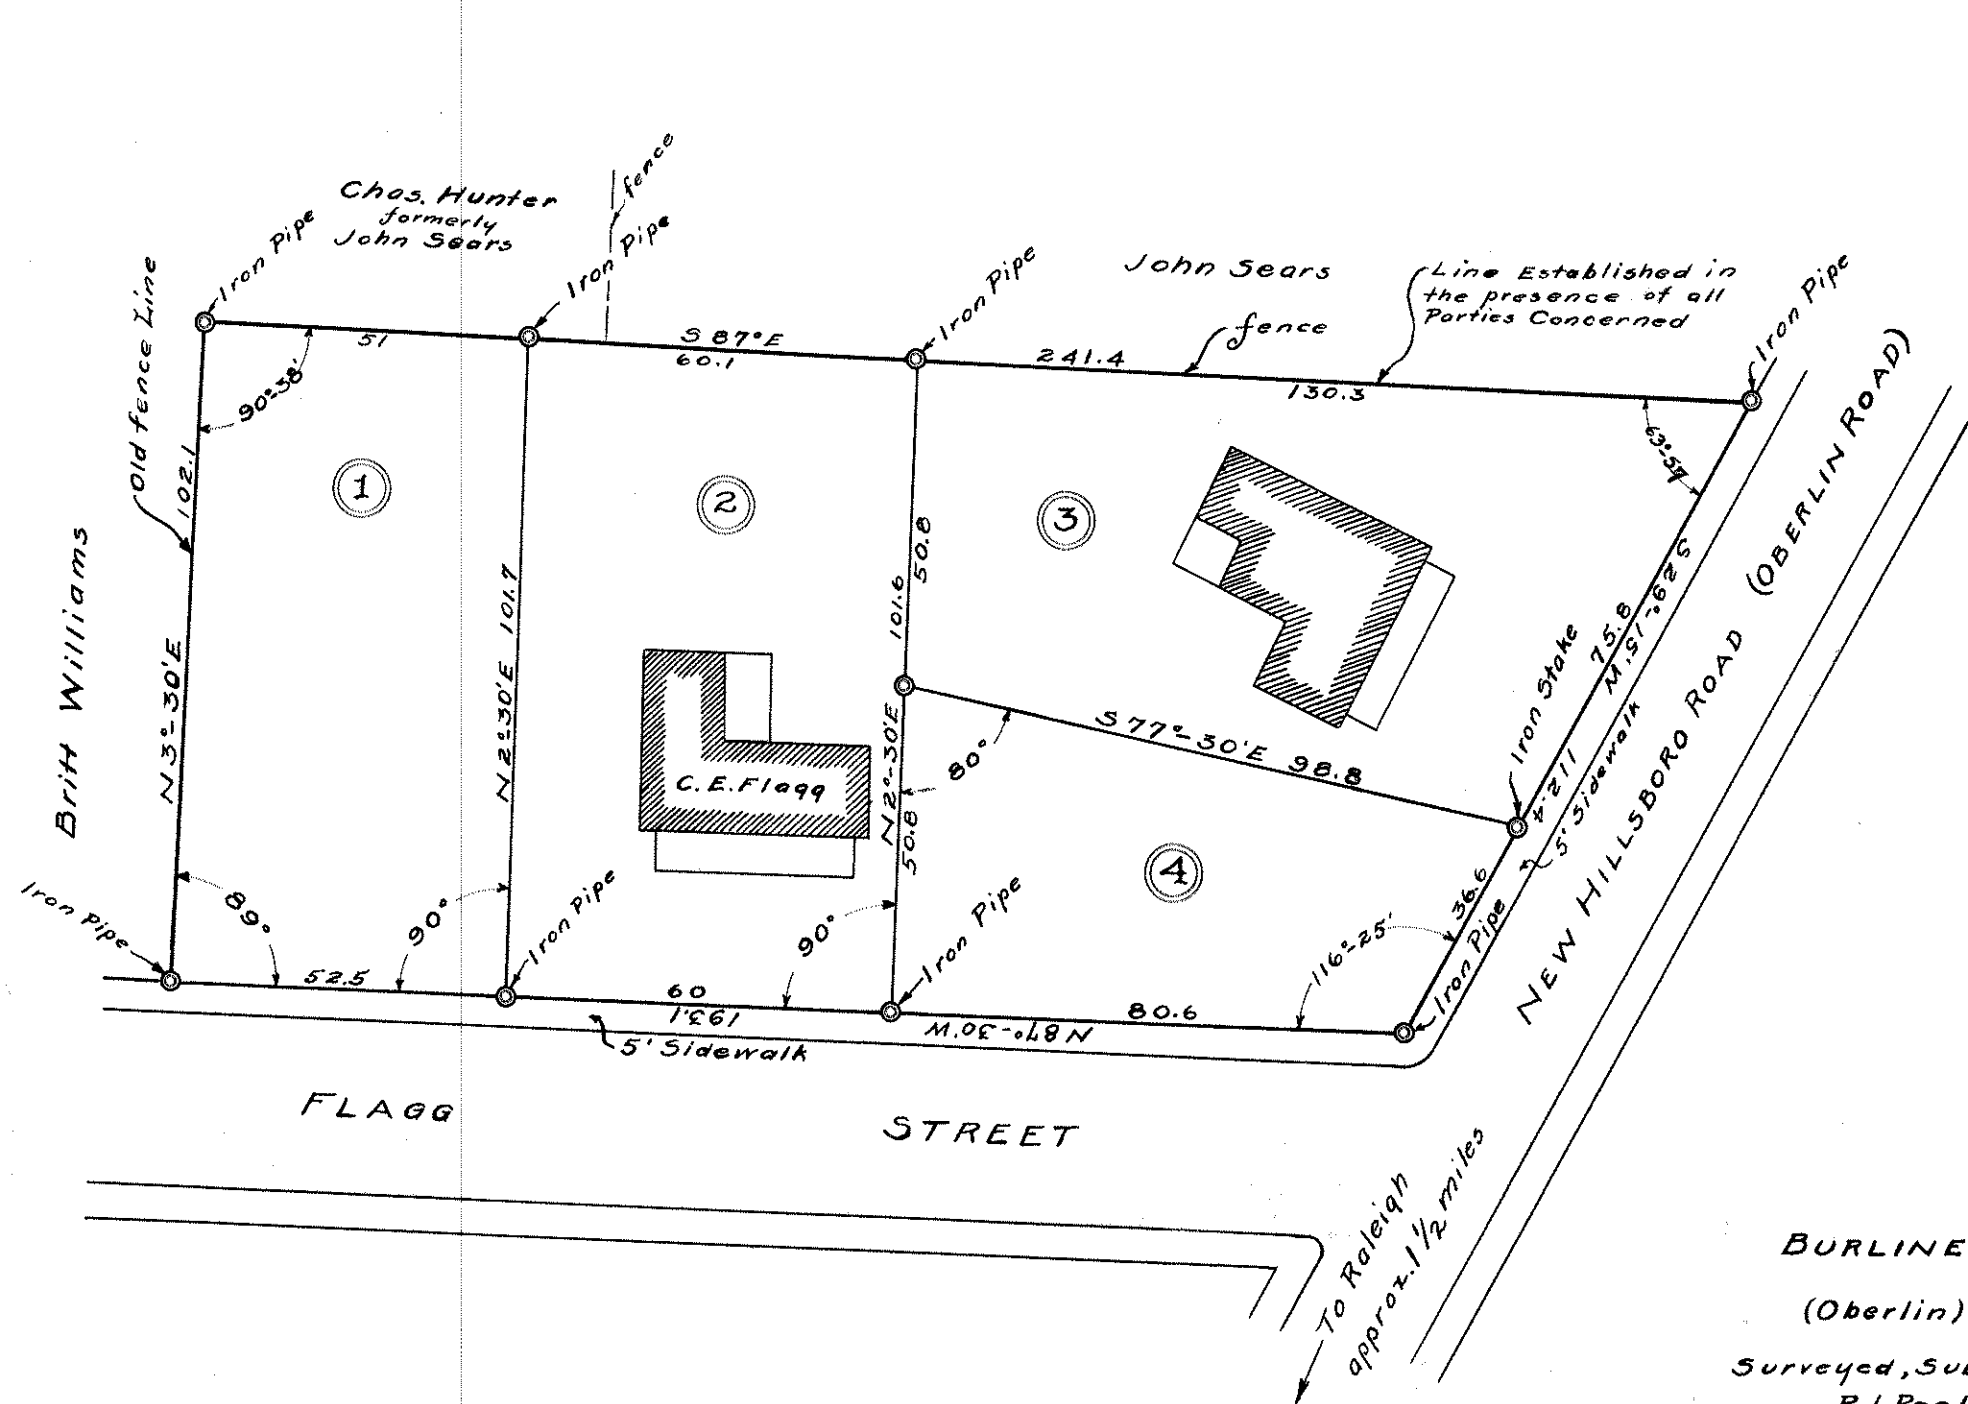

MAP OF BURLINE FLAGG PROPERTY

(Oberlin) Raleigh, N. Car.

Surveyed, Subdivided and Plotted By
R. I. Poole, C. E. West Raleigh, N. C.
Scale: 1" = 30' March 10, 1914.

Wright Dixon Jr

Raleigh Bldg 25801

Res 414 Marlowe Rd 33106

Sam Domingo Map-book


John Harris Oberlin 32

page


Chester Road only 244

to Butler St now

See East Jan 1966

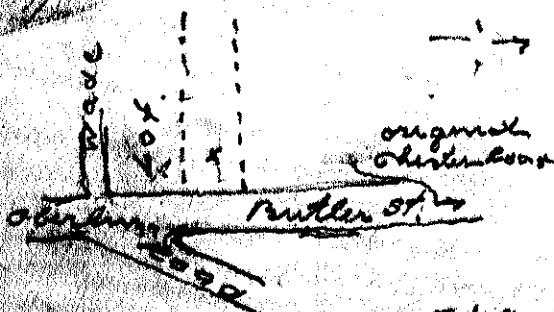

Court House
2nd floor
9-30 PM
Trans Feb 3

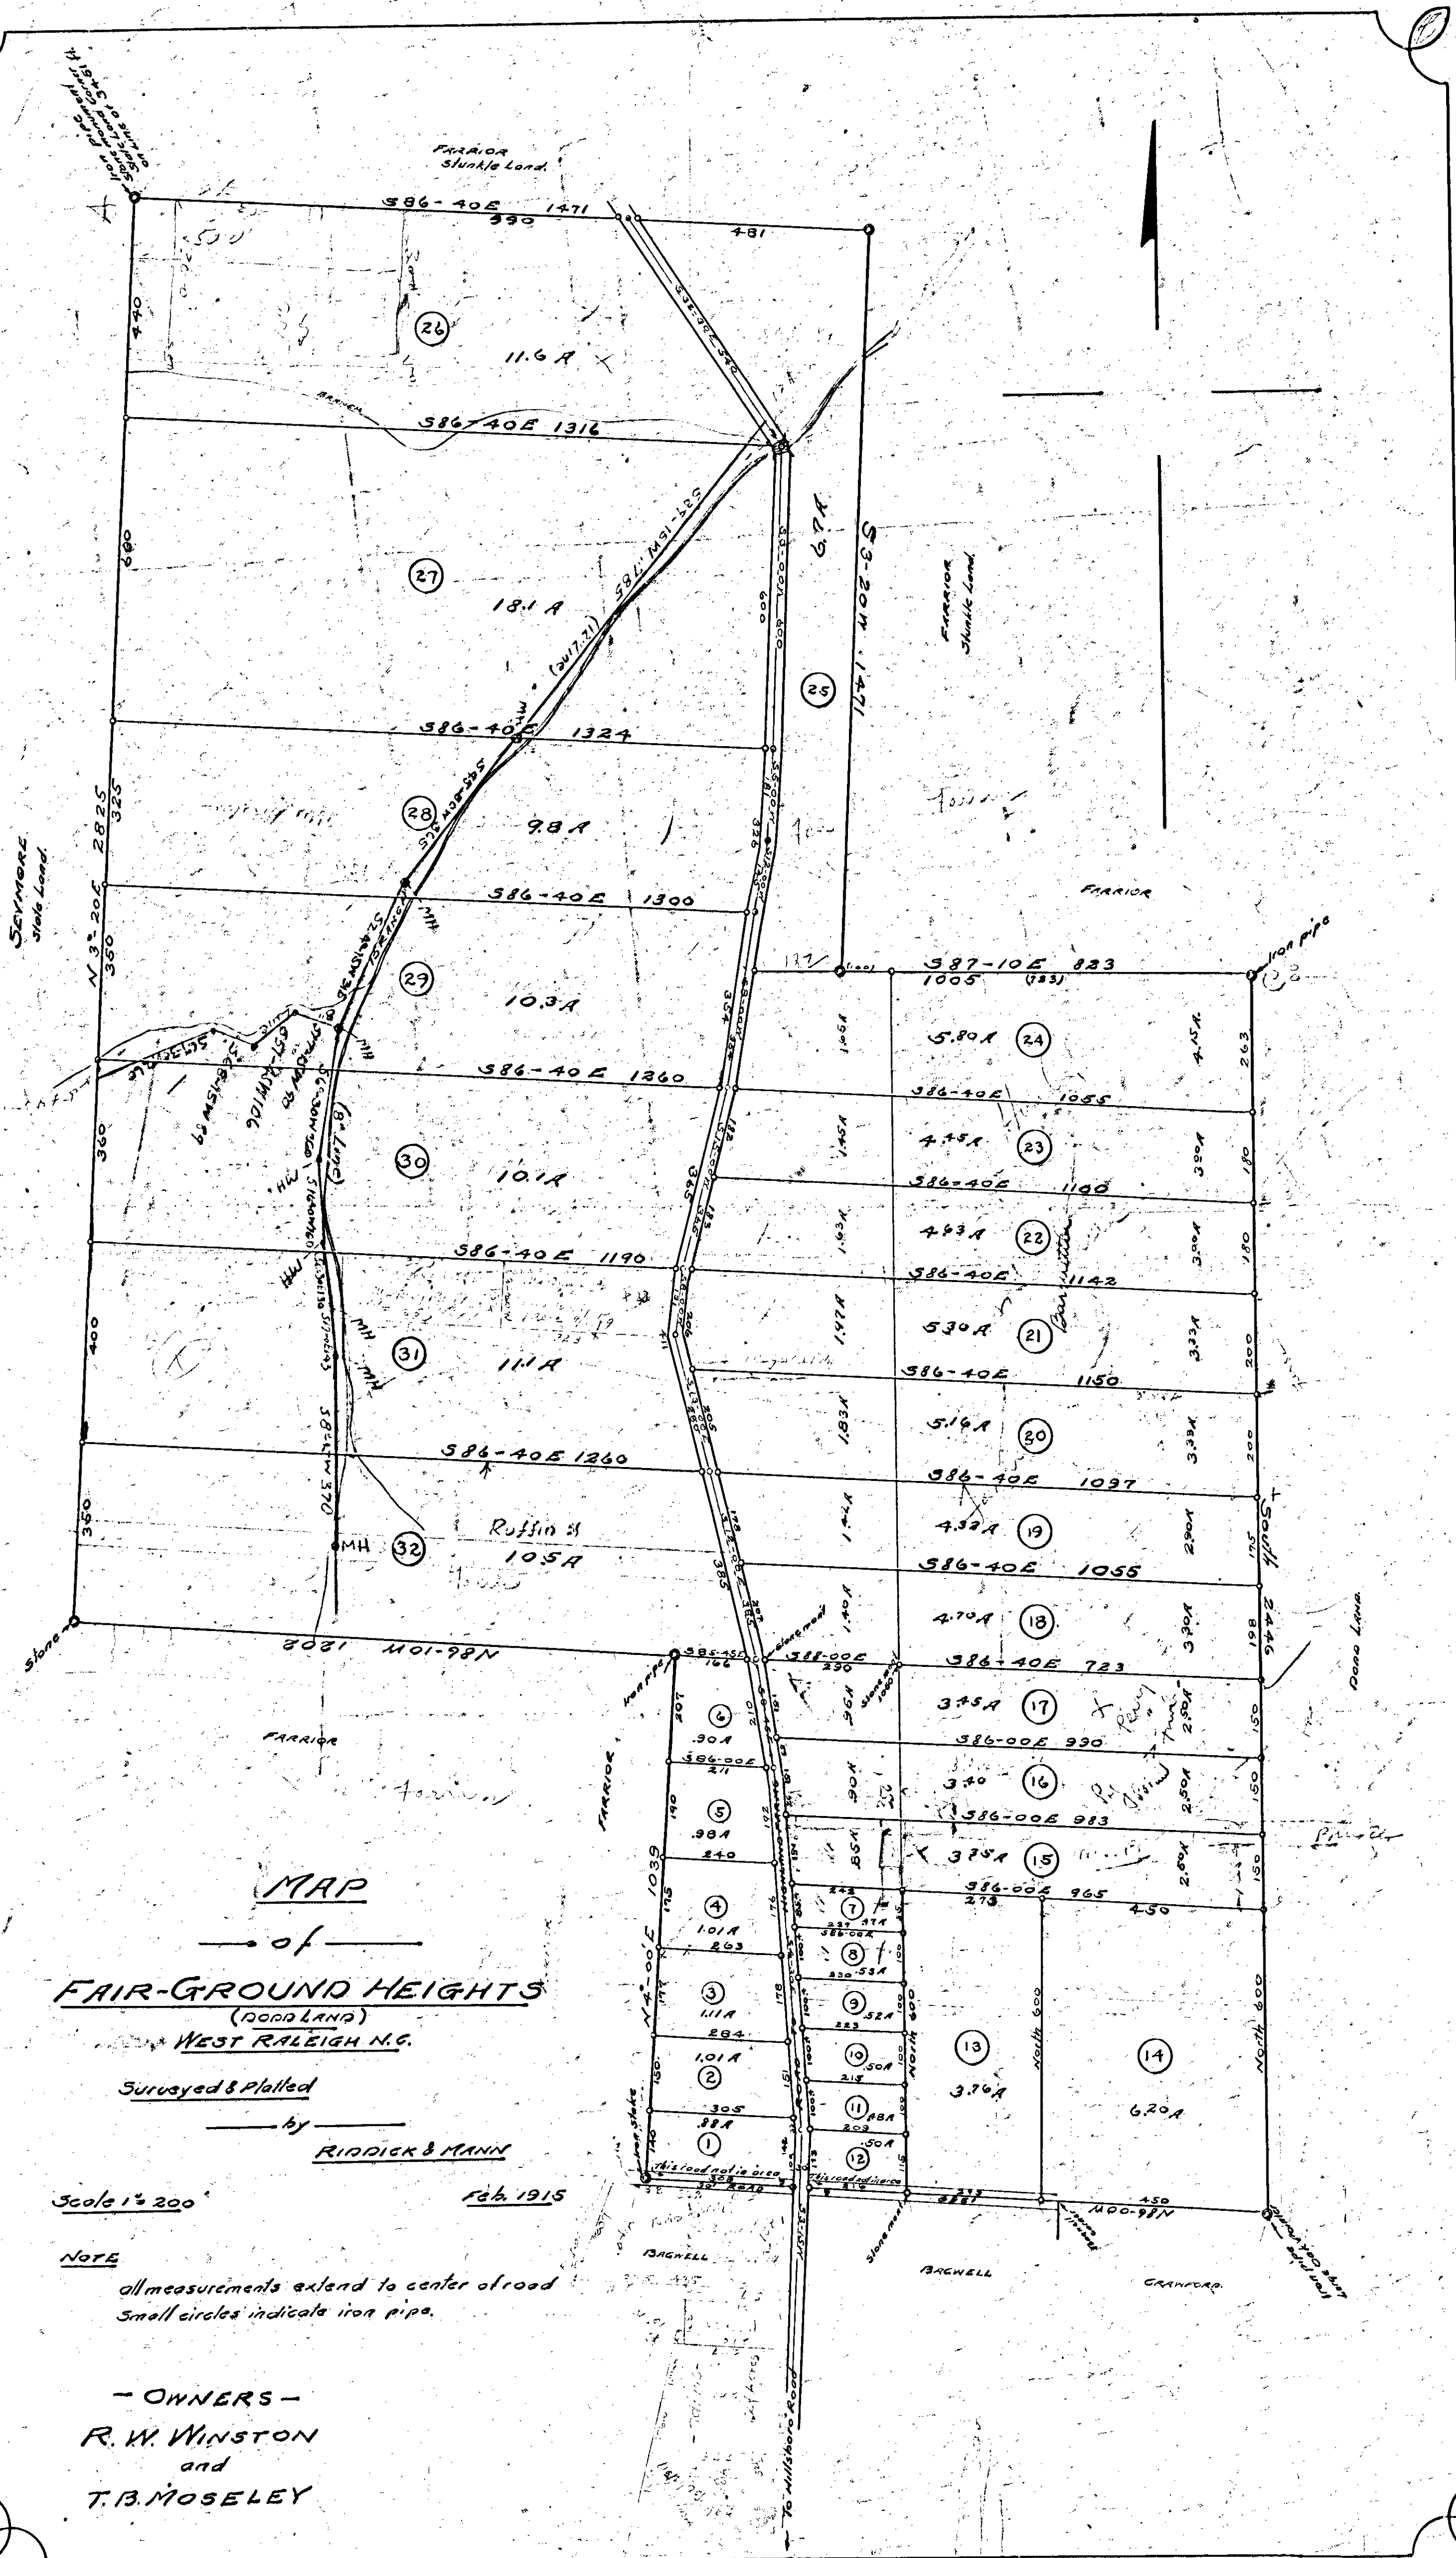


60.16
 710.10
 31.5
 578.6


(15)

207
 190
 175
 512
 17

5.18
 5.12
 1.6

140
 150
 171
 461

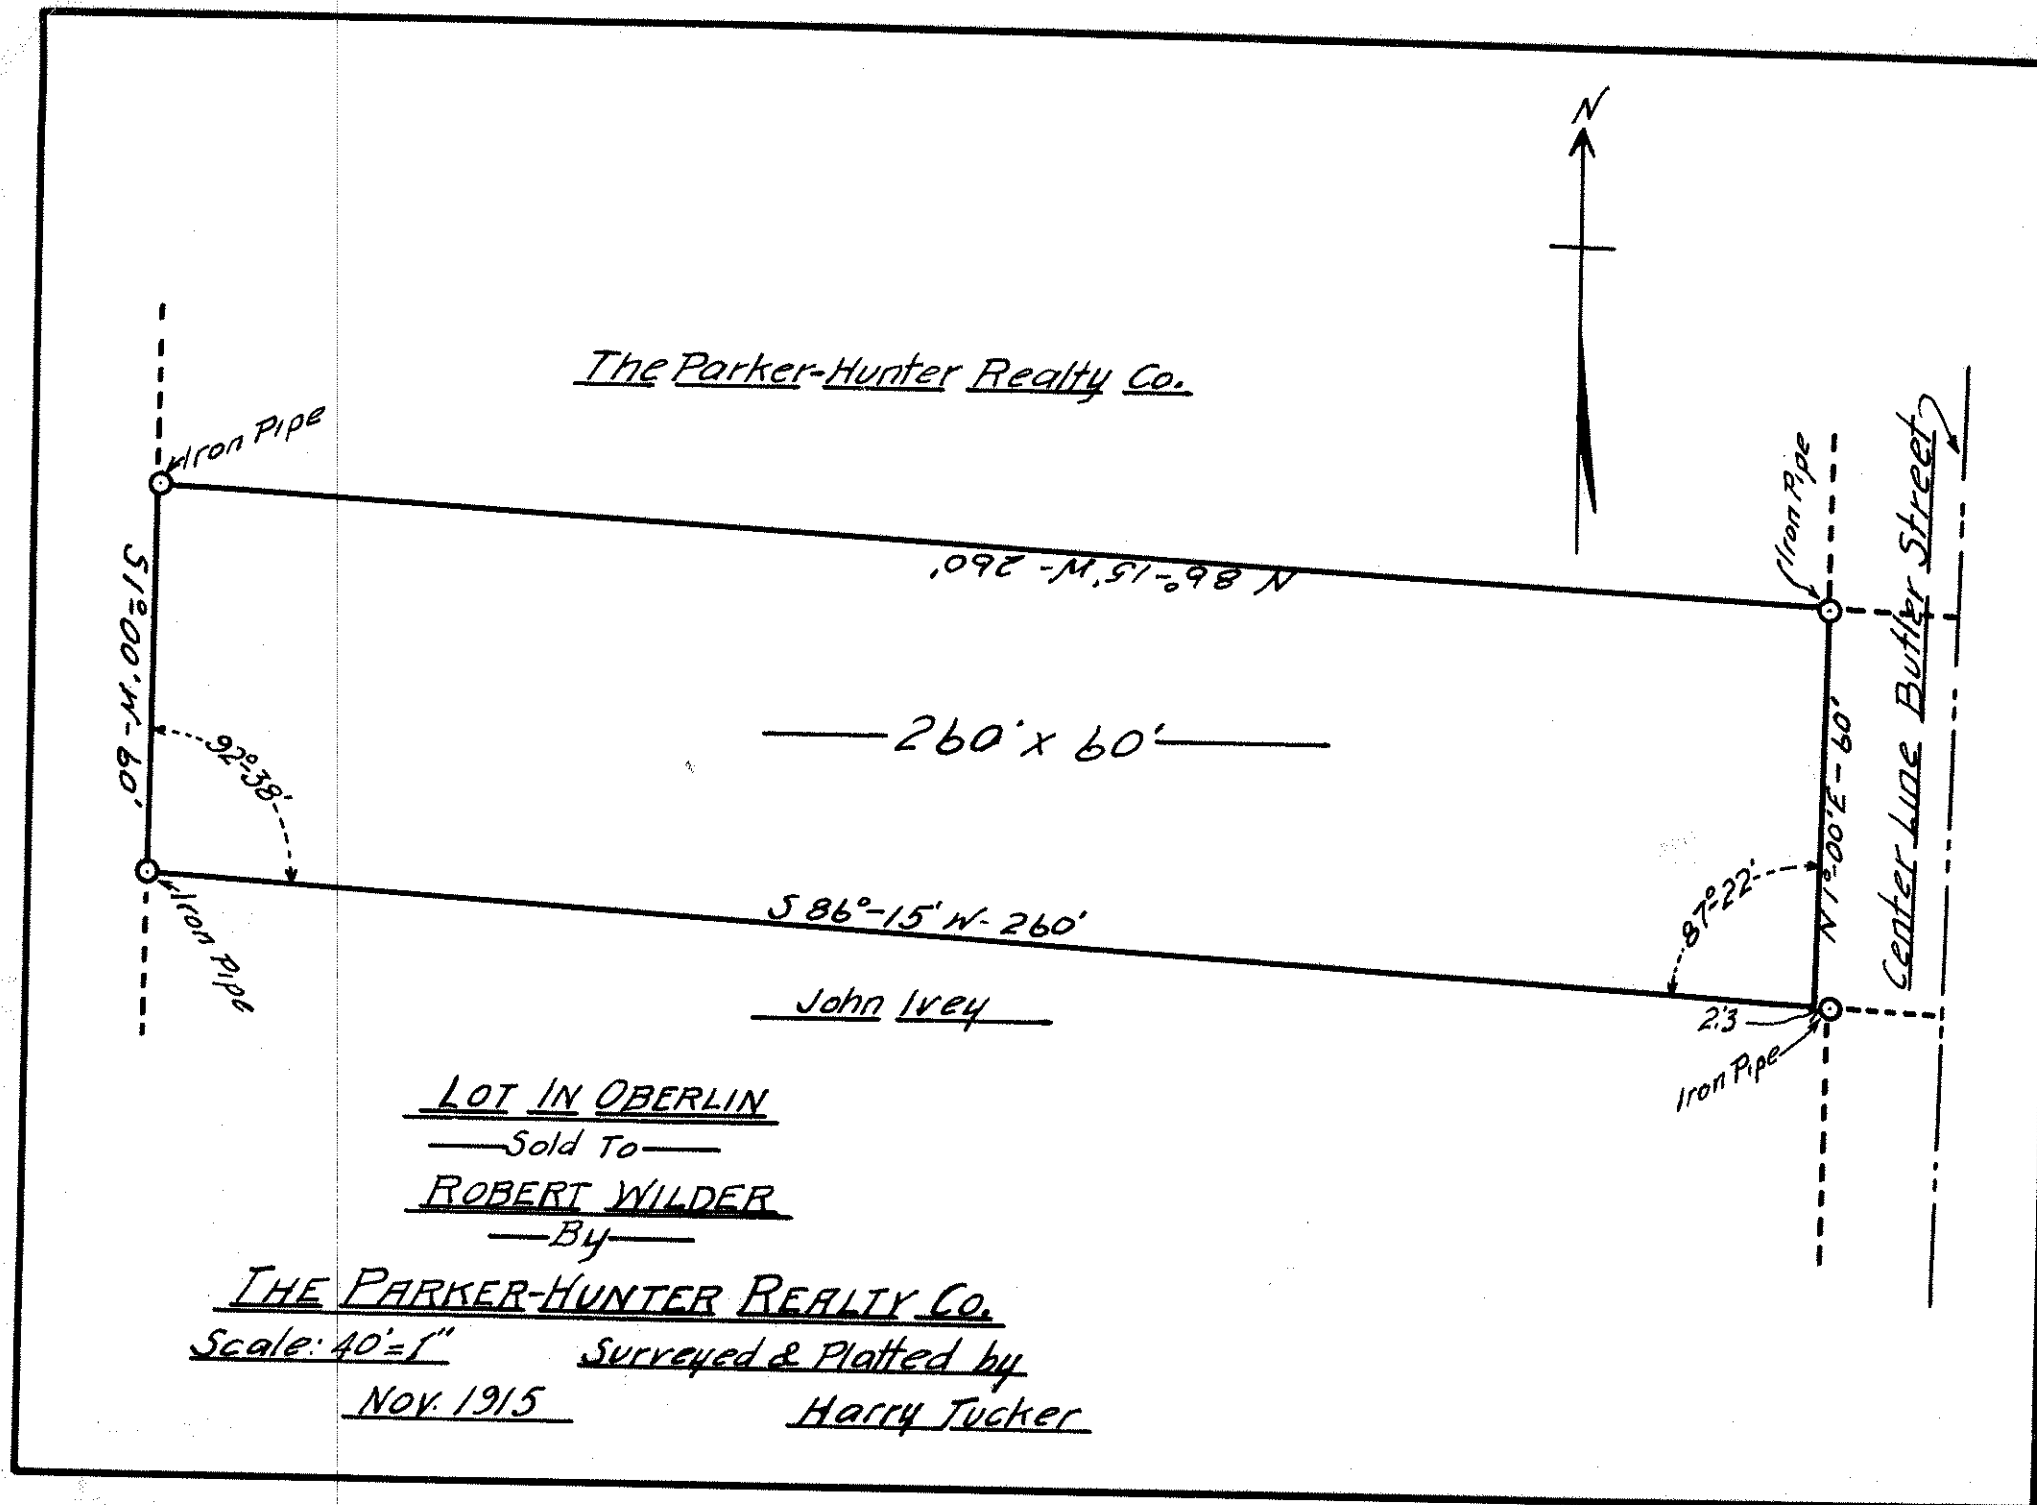


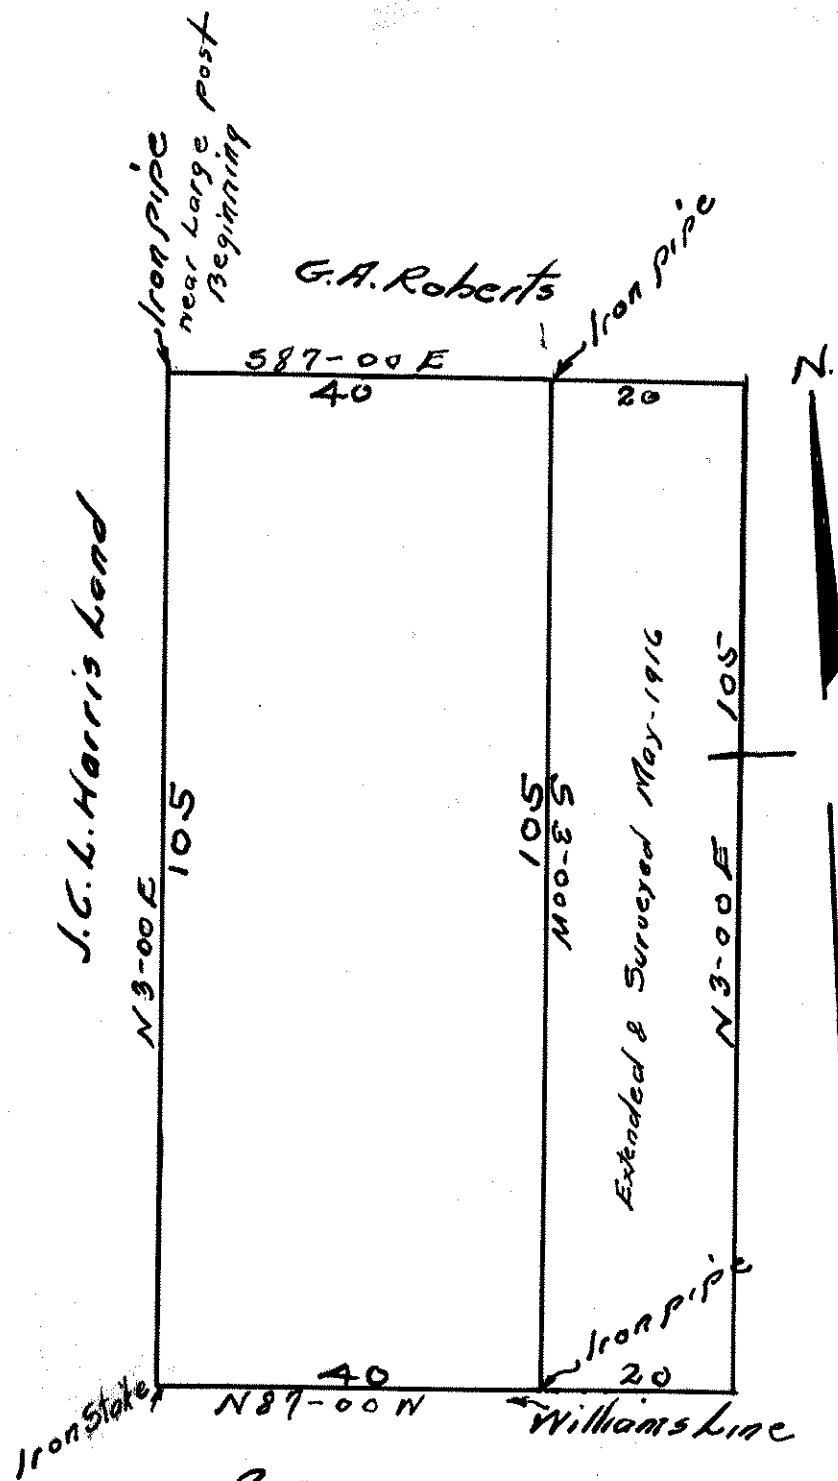


PART
of
ANDREW J. GRANT LOT
Near STATE FAIR GROUNDS
Surveyed & Platted
for
J.T. BRANNAN
by
G.L. MANN
Scale 1" = 20' Oct. 1916

David A. Lane Lot
Ocherlin N.C.


Surveyed in accordance
with dimensions given in
his deed. Registered in
Book 97 pg 133. - 1887
by C. L. Mann. Oct 1916
Scale 1"=50'

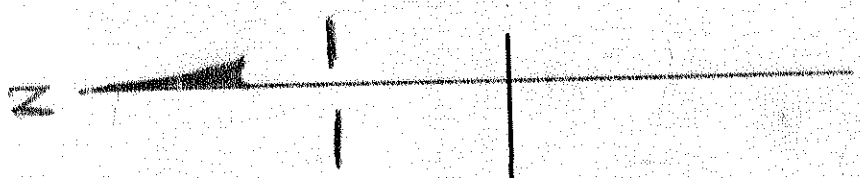

To Ocherlin Road
Small Street

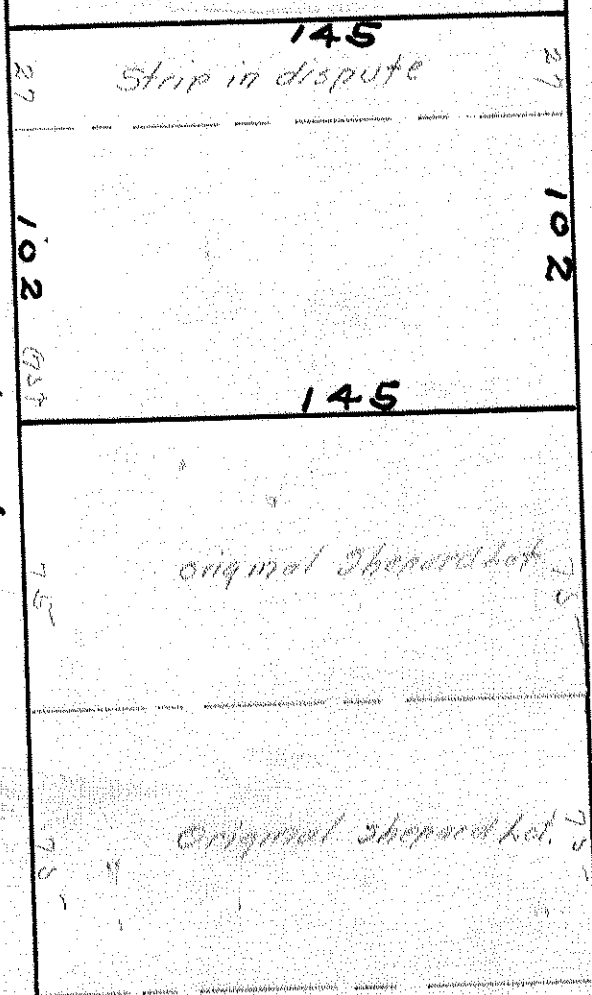

Hillsboro Street.

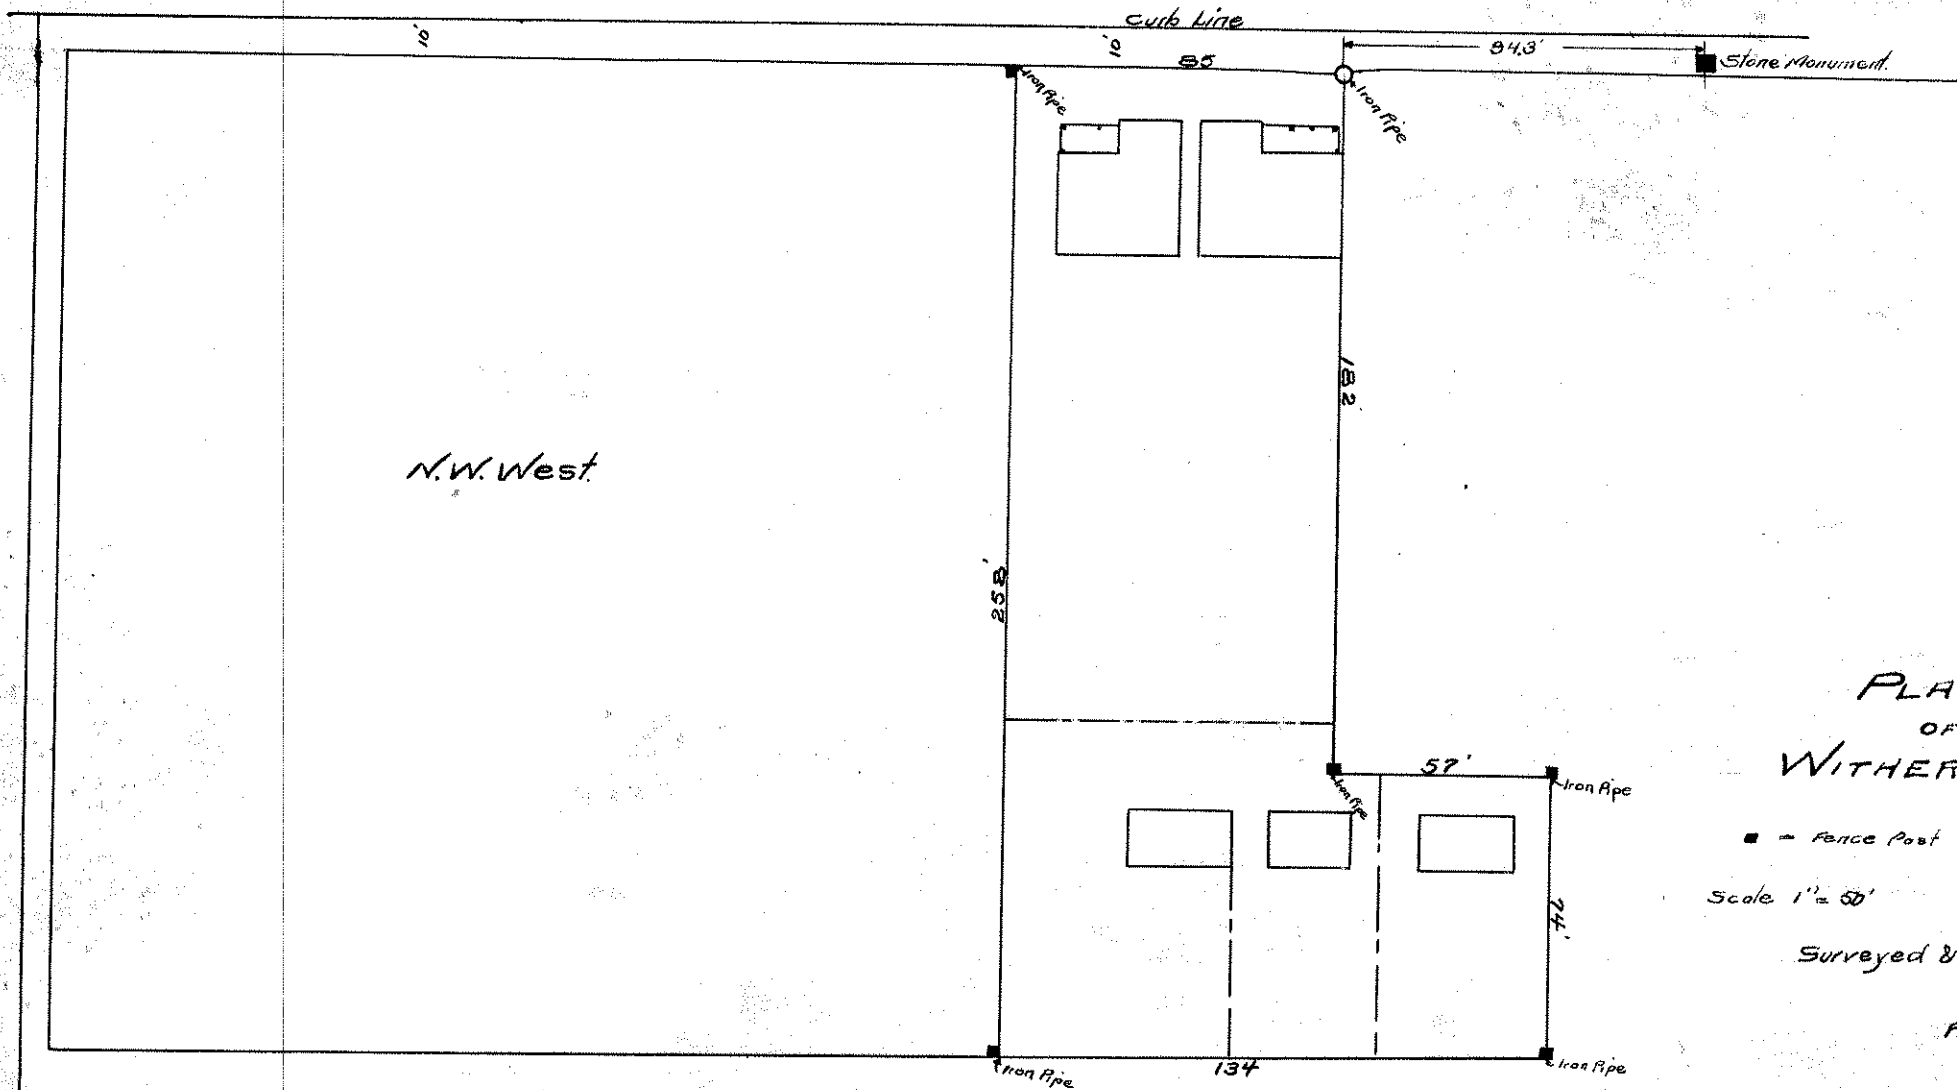

PLAT
OF
WITHERS LOT

■ = Fence Post

Scale 1" = 50'

May-1-05

Surveyed & Platted by

RIDDICK & MANN

HARRIS-CHAMBERLAIN PROPERTY.
West Raleigh

Scale 1" = 50

No. 1916

C.L. Mann.



receptor light dimensions approximately

F. B. I. 100-1716

50 STREET

ENTERPRISE STREET.

HILLSBORO ROAD

April College Campus

3.21

FARMS 21, 22, 831


FAIR-GROUND HEIGHTS.

T.B. Mosely-Owner- Raleigh N.C.

21.03 Acres.

Surveyed & Plotted by — C.L. Mann.

Scale 1" = 100' Jan-1917

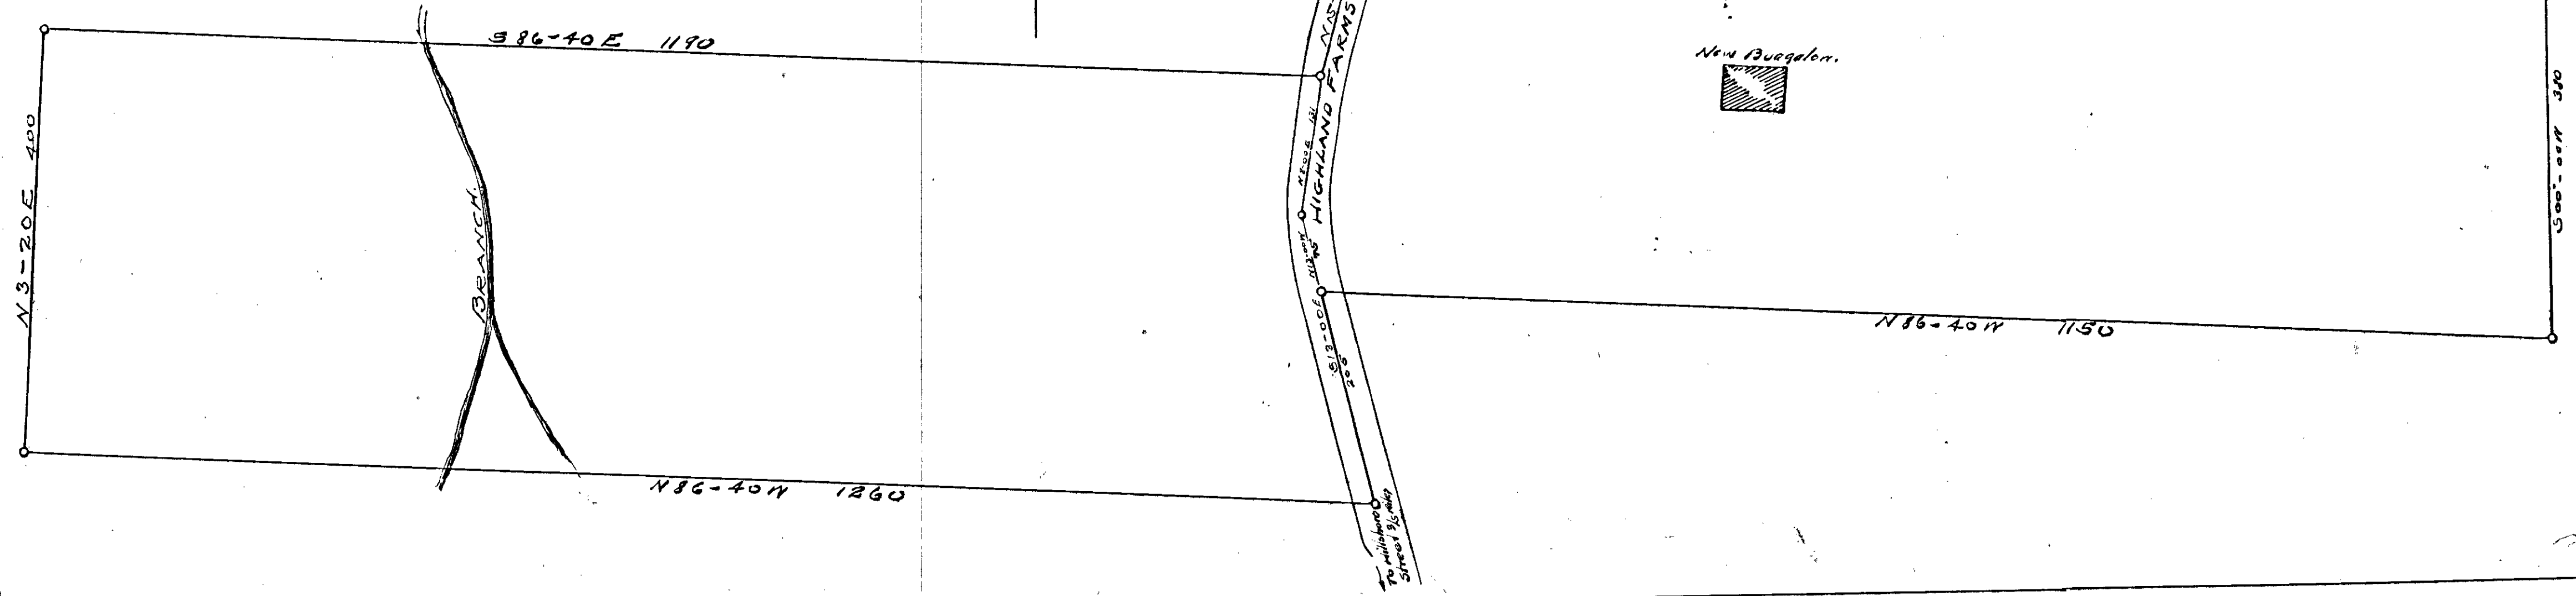

FAIR GROUNDS

BROWN

HARRIS

14.10 Acres

HARRIS

8.47 Acres

MAP SHOWING
PROPERTY OF

J.C.L. HARRIS NEAR STATE FAIR GROUNDS

SCALE 1"=100'

Oct. 31, 1917

To Hillside Road

ROAD

N 20° E

1072'

N 87° 0' W

630'

N 87° 0' W

S 87° E

722'

S 2° 0' W

889'

S 73° 30' W

512'

Branch

355'

S 2° 0' W

Iron Stake

No
3.25



25

3

50x110

129

62.29

111

133.34

267.5

100 Stake

505

792

Road

Stake

117

124

129

129

129

129

129

129

129

129

129

129

129

129

129

129

129

HARRIS-CHAMBERLAIN

SUBDIVISION

WEST RALEIGH, N.C.


NOTE All Lots PROVIDED
WITH WATER AND SEWER
CONNECTIONS IN STREET

Surveyed & Platted

by G. L. MANN
ENGINEER

Scale 1"=50'

Nov. 1916-Nov. 1917

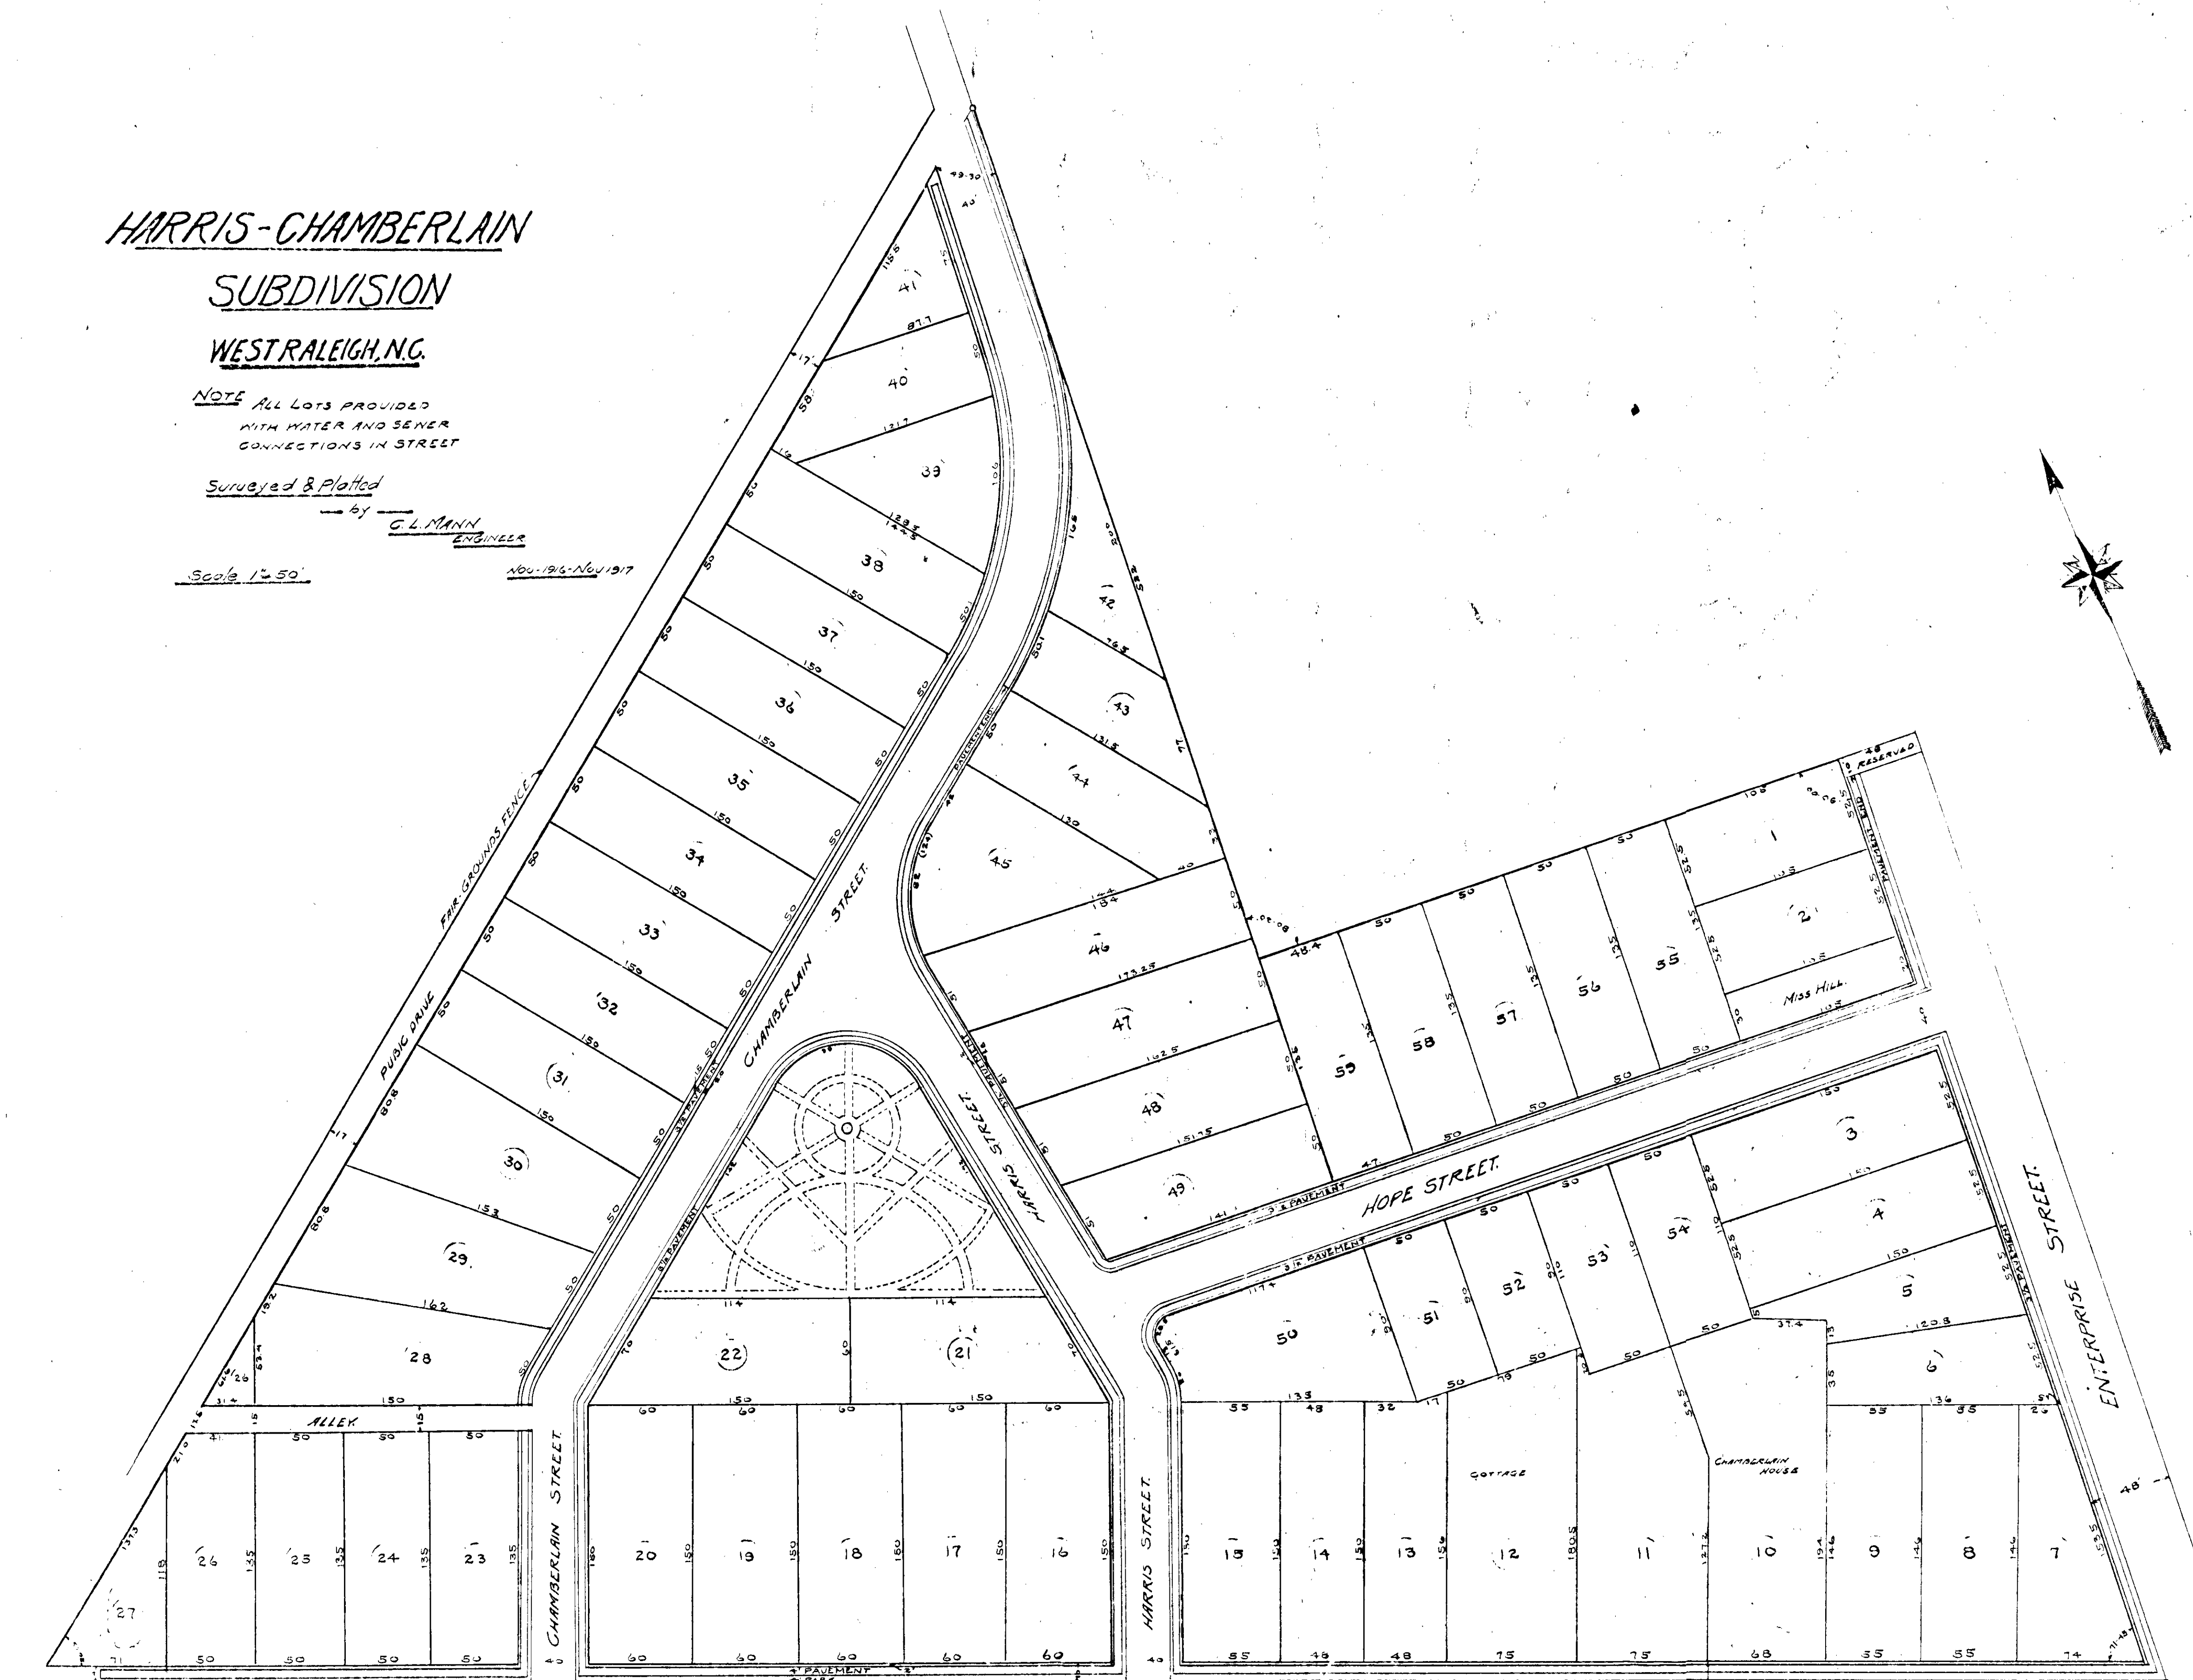

STATE COLLEGE CAMPUS

CHALLENGE ENGINEERING
BUILDING

STATE COLLEGE CAMPUS

TEXTILE BUILDING

STATE COLLEGE CAMPUS

HARRIS-CHAMBERLAIN

SUBDIVISION

WEST RALEIGH, N.C.


NOTE ALL LOTS PROVIDED
WITH WATER AND SEWER
CONNECTIONS IN STREET

Surveyed & Plotted

by G. L. MINN
ENGINEER

Scale 1"=50'

Nov-1916-Nov-1917

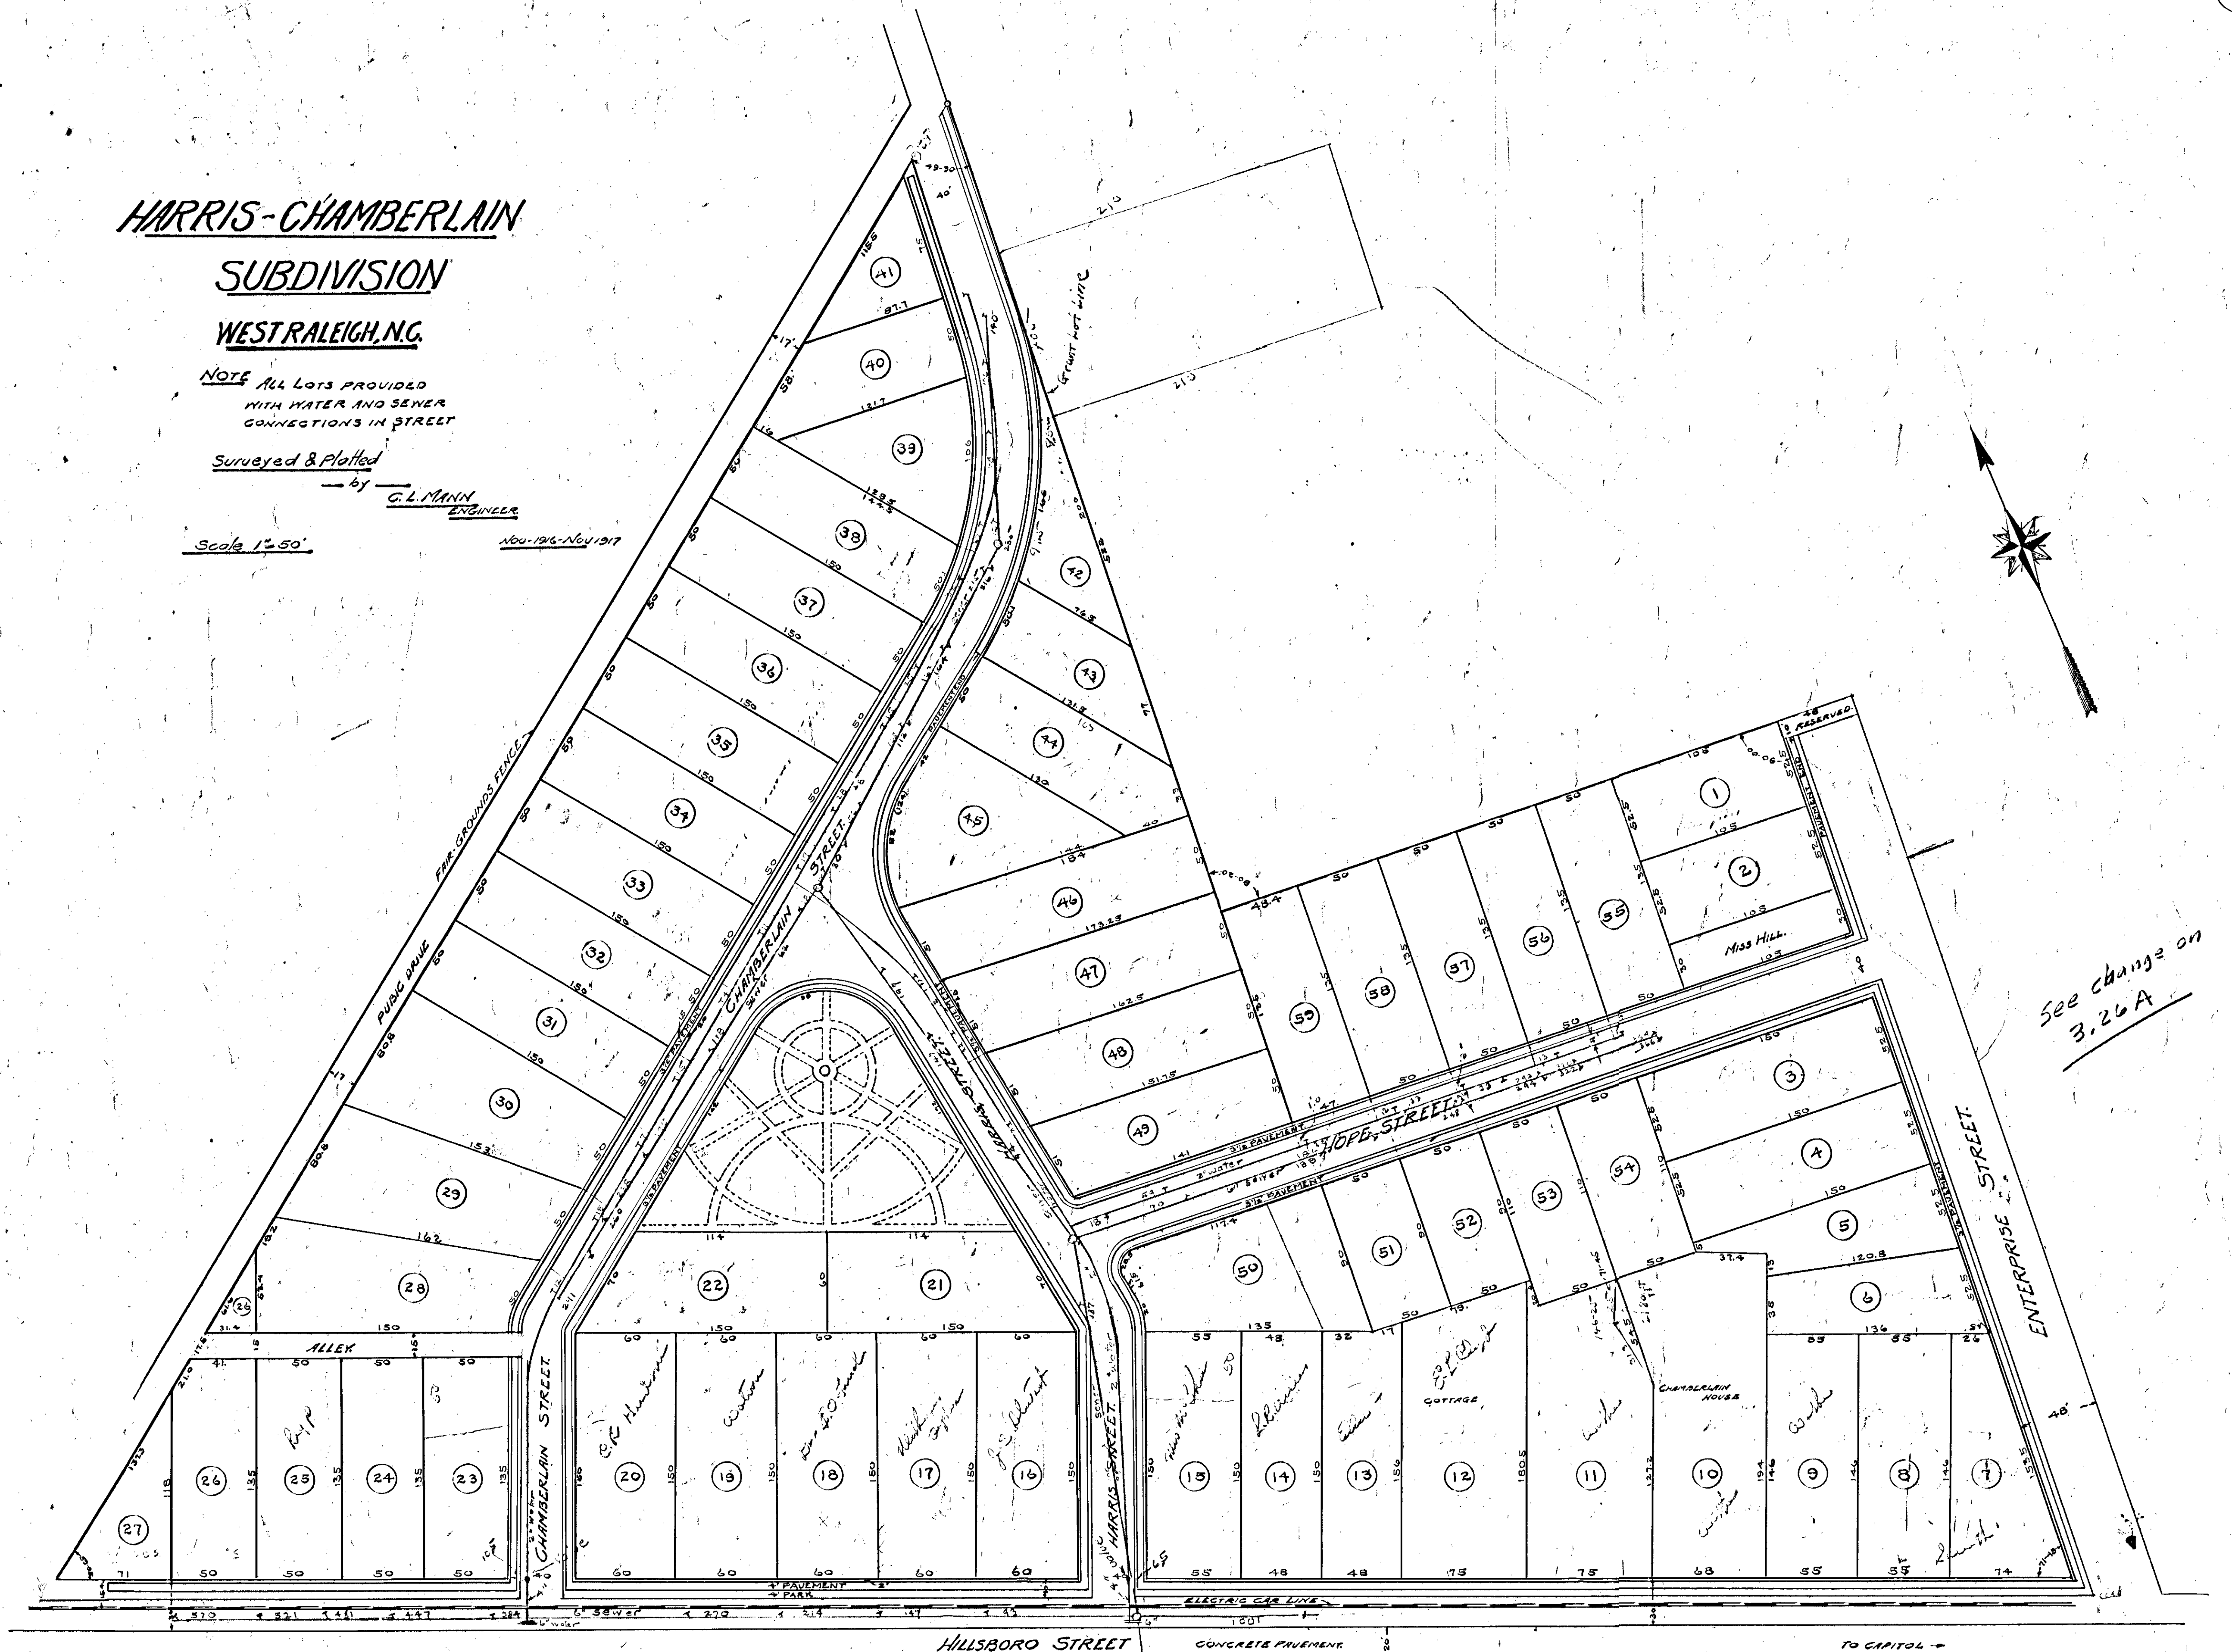

See change on
3.26 A

STATE COLLEGE CAMPUS

CIVIL ENGINEERING
BUILDING

STATE COLLEGE CAMPUS

TEXTILE BUILDING

STATE COLLEGE CAMPUS

SEWER and WATER

LEGEND

- Red 2" water pipe
- Black 4" water pipe
- Blue 6" sewer pipe
- T - Sewer House Connection
- W - Water
- - Cut-off valve
- ⊙ - Sewer Man hole

HARRIS-CHAMBERLAIN

SUBDIVISION

WEST RALEIGH, N.C.



NOTE All lots provided
with water and sewer
connections in street

Surveyed & Plotted

by G. L. MANN
ENGINEER

Scale 1"=50'

Nov. 1916-Nov. 1917

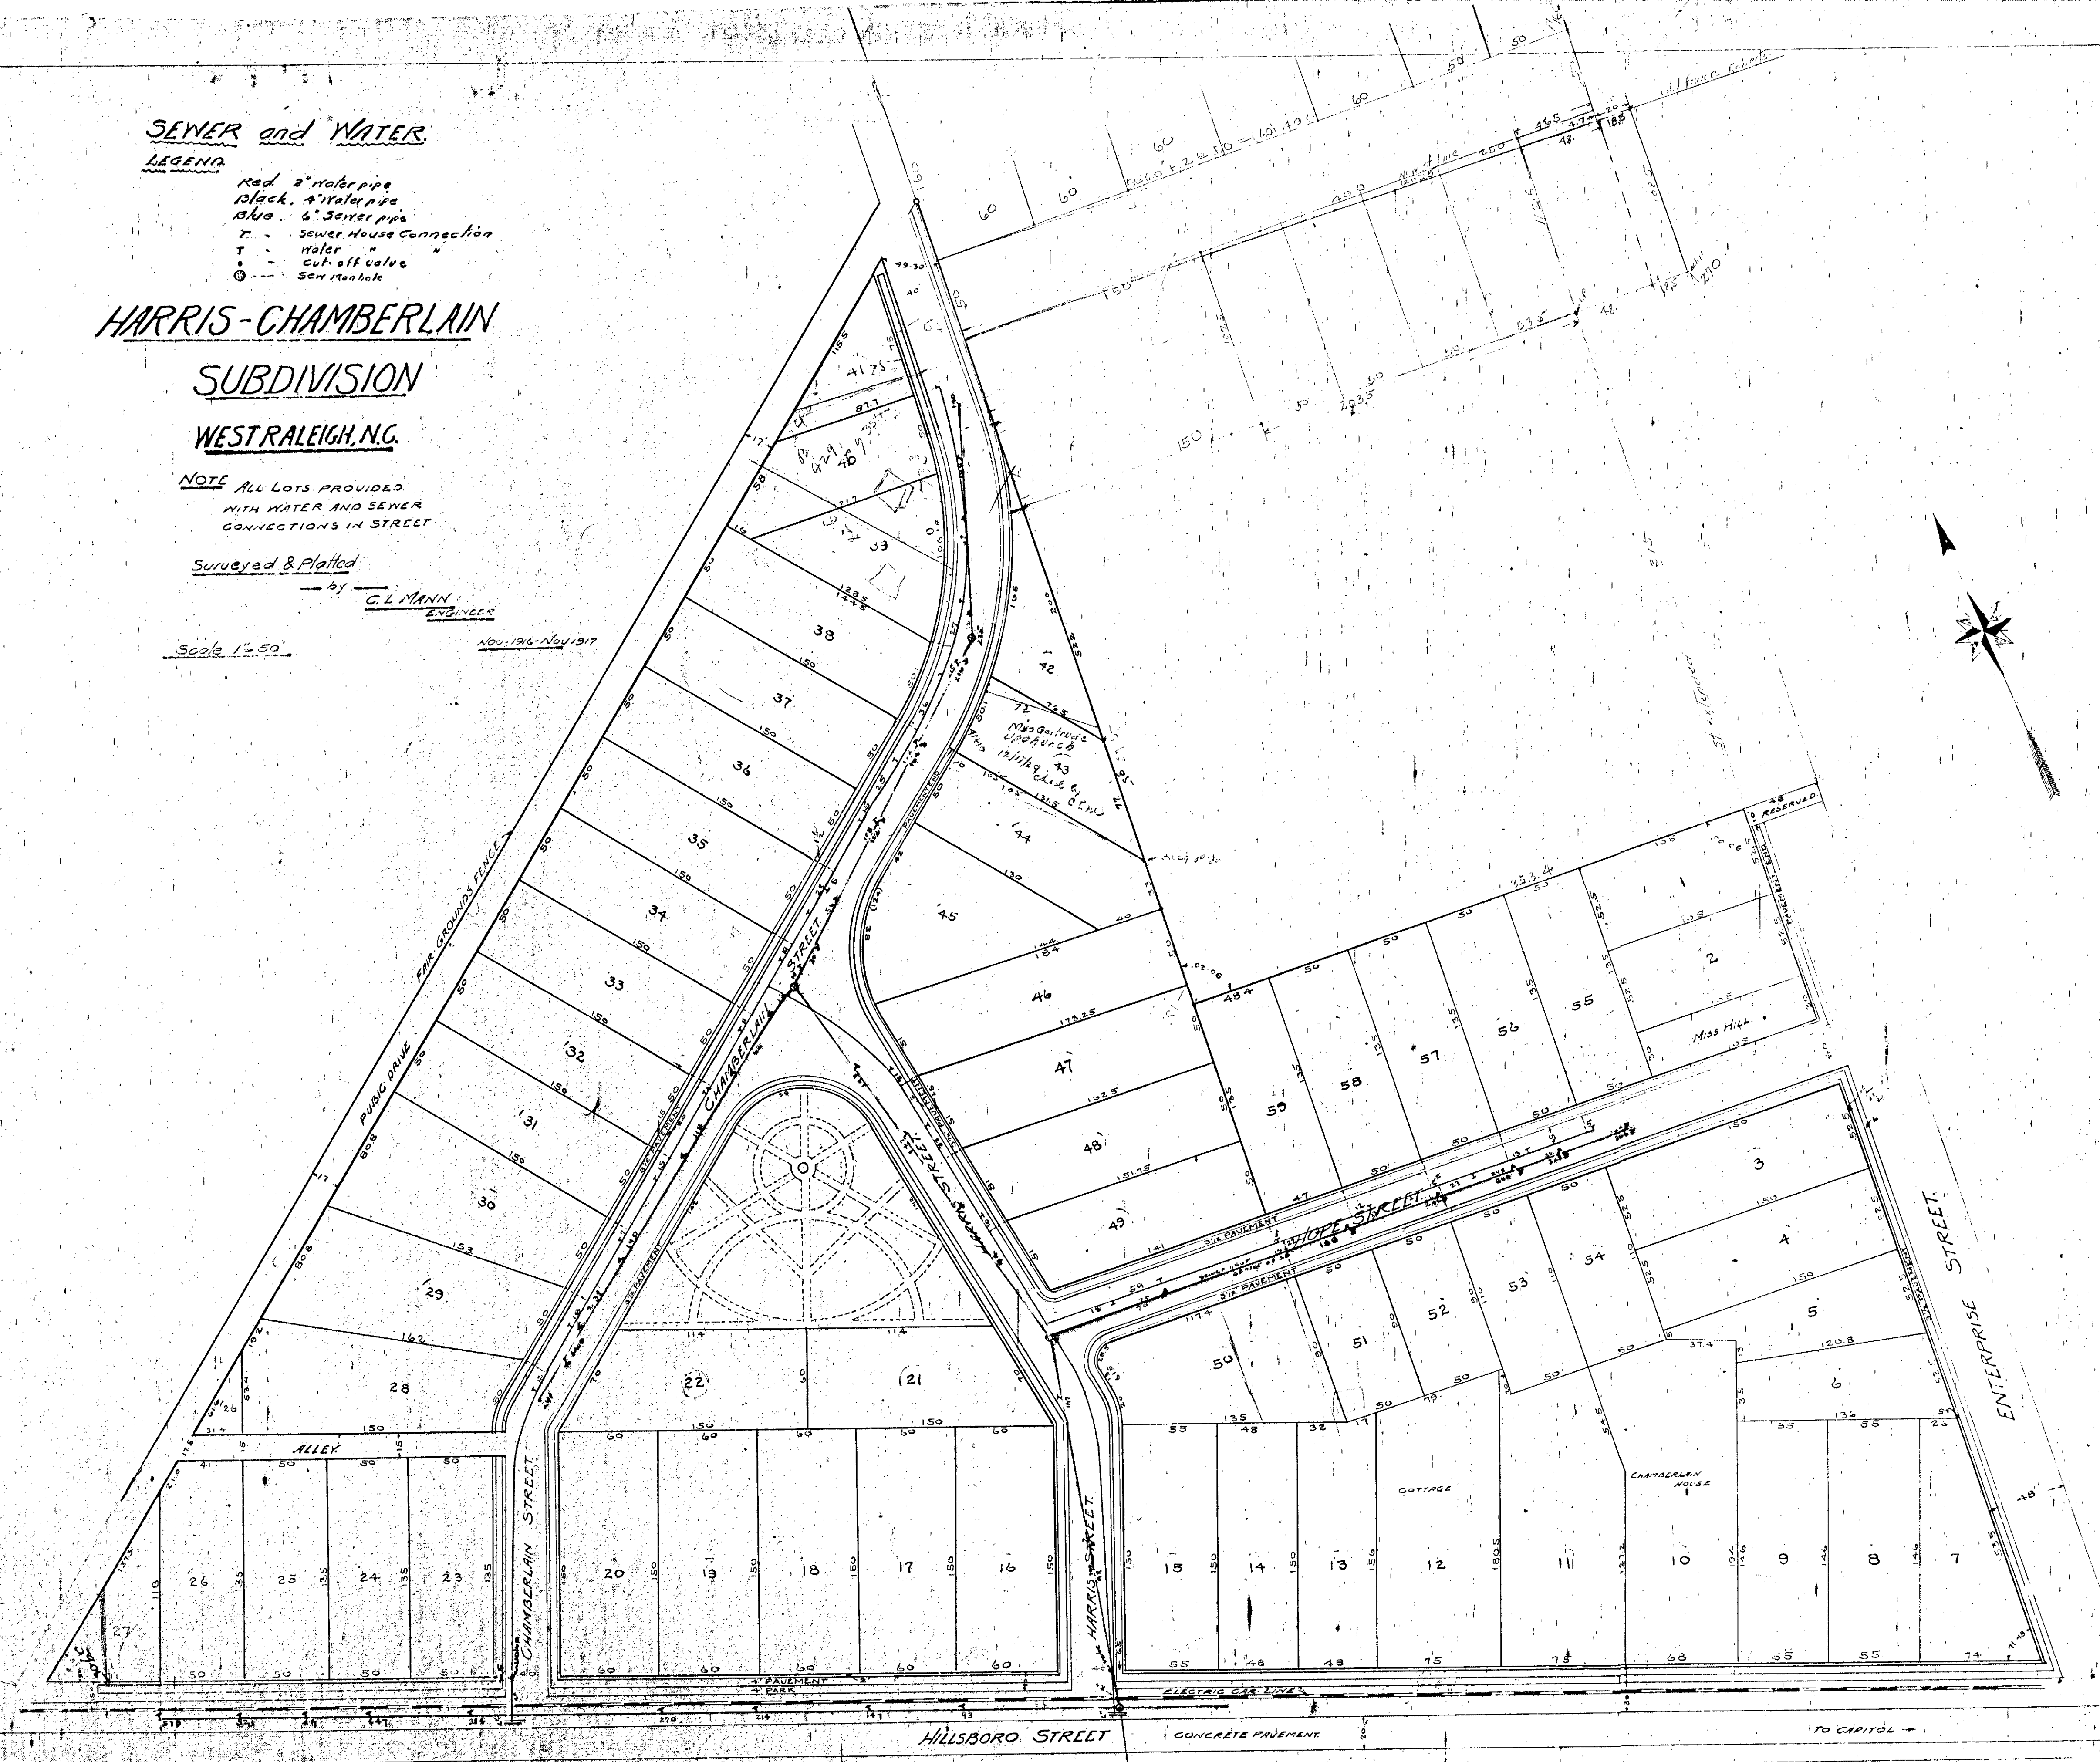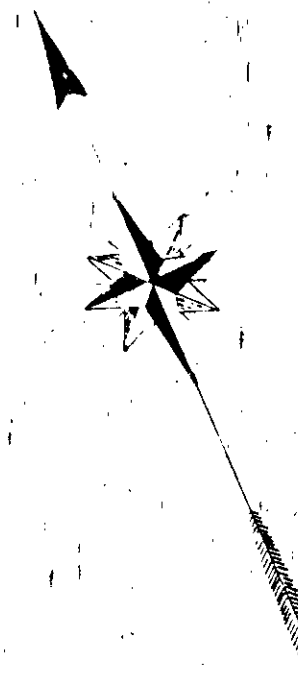

STATE COLLEGE CAMPUS

CHIL ENGINEERING
BUILDING

STATE COLLEGE CAMPUS

TEXTILE BUILDING

STATE COLLEGE CAMPUS

S3-30 W 256

205

57

S84-30 E 370

curious cur

N84-30 W 480

N84-30 W 508

N 31-30 E

227

286

59

Anne C Harris

Land

Storlin

Wm

3/14/18

3.27

FAIR-GROUND PARK.

HARRIS LAND, OBERLIN, WEST RALEIGH

N.G.


NOTE Iron stakes at all corners

Surveyed & Platted

by C. L. MANN

Scale 1" = 100'

Oct 1918

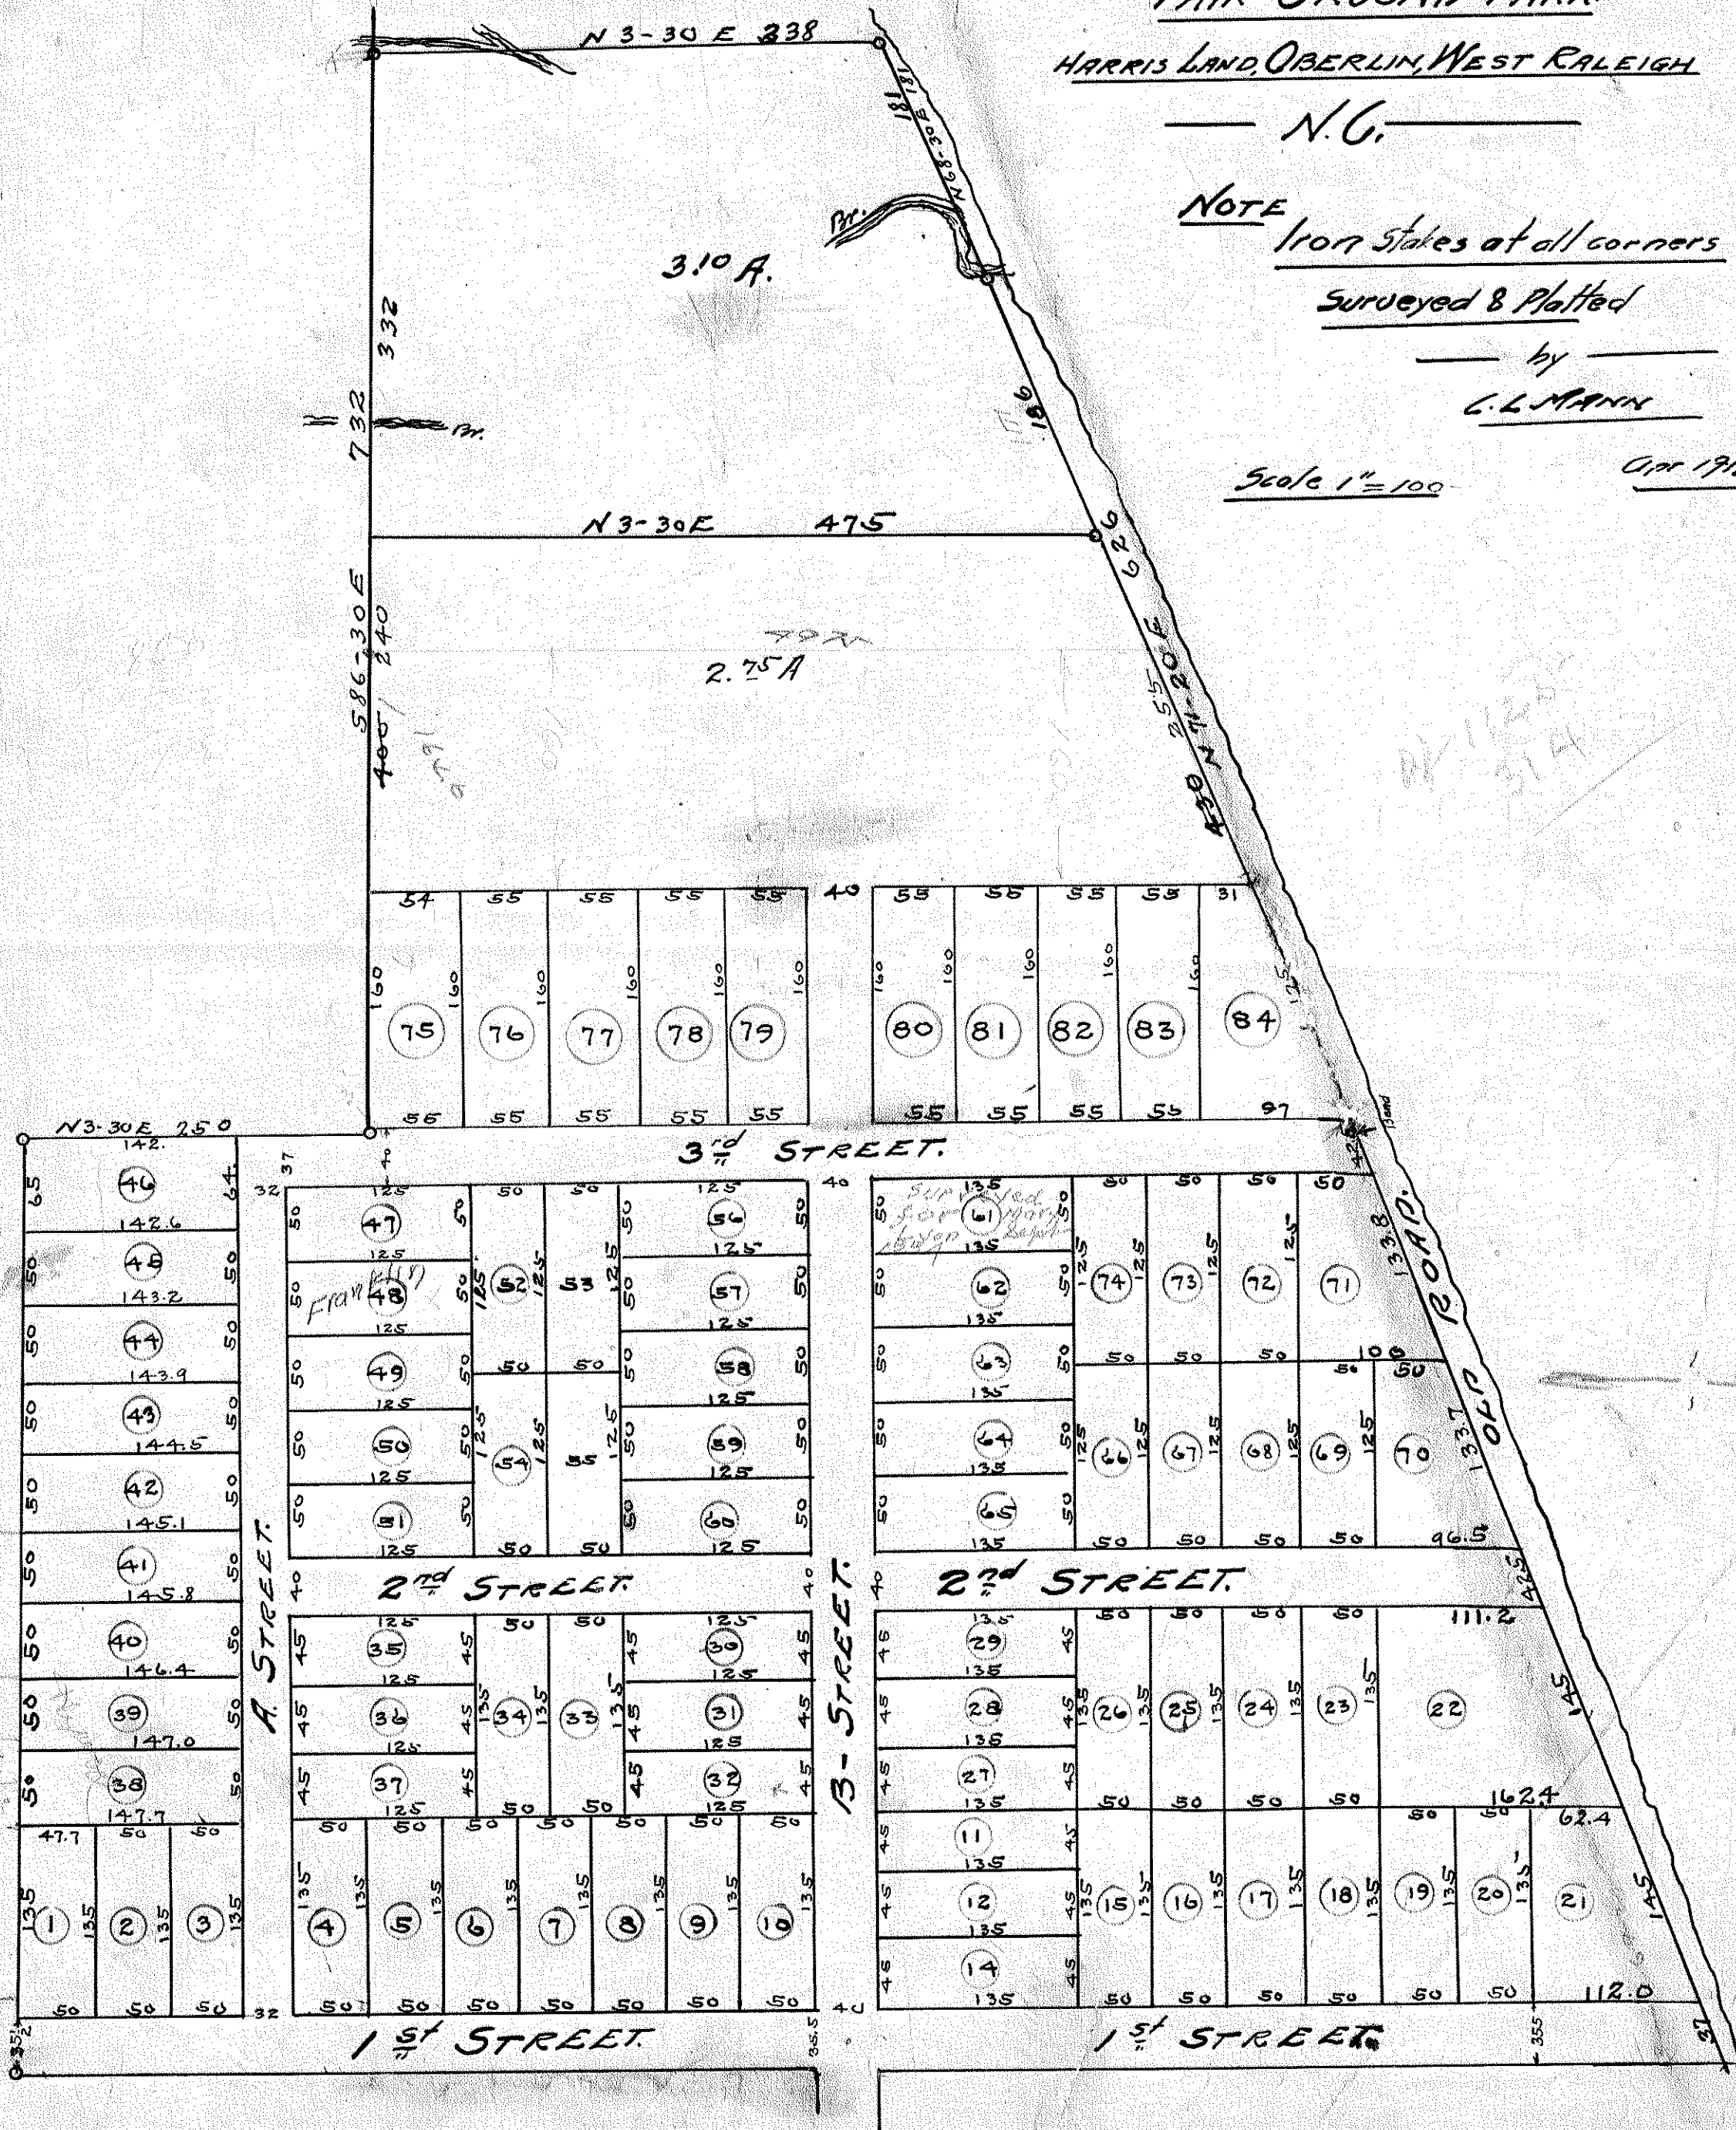

PART of H.B. DAWSON LAND
CUMMINS
MAY 1915

Stonke Land
now
Farmer

Dodd Land

Railroad Iron Corner

Road

Guarding Line

1.84 A

435

Road

Highland Farms Road

Russell

H.B. BAGWELL SUBDIVISION. No 1
WEST RALEIGH, N.C.

NOTE.

Iron Stakes at all corners.


Subdivided & Platted


— by —

C. L. MANN.



Scale 1"=100'

Feb. 1919.

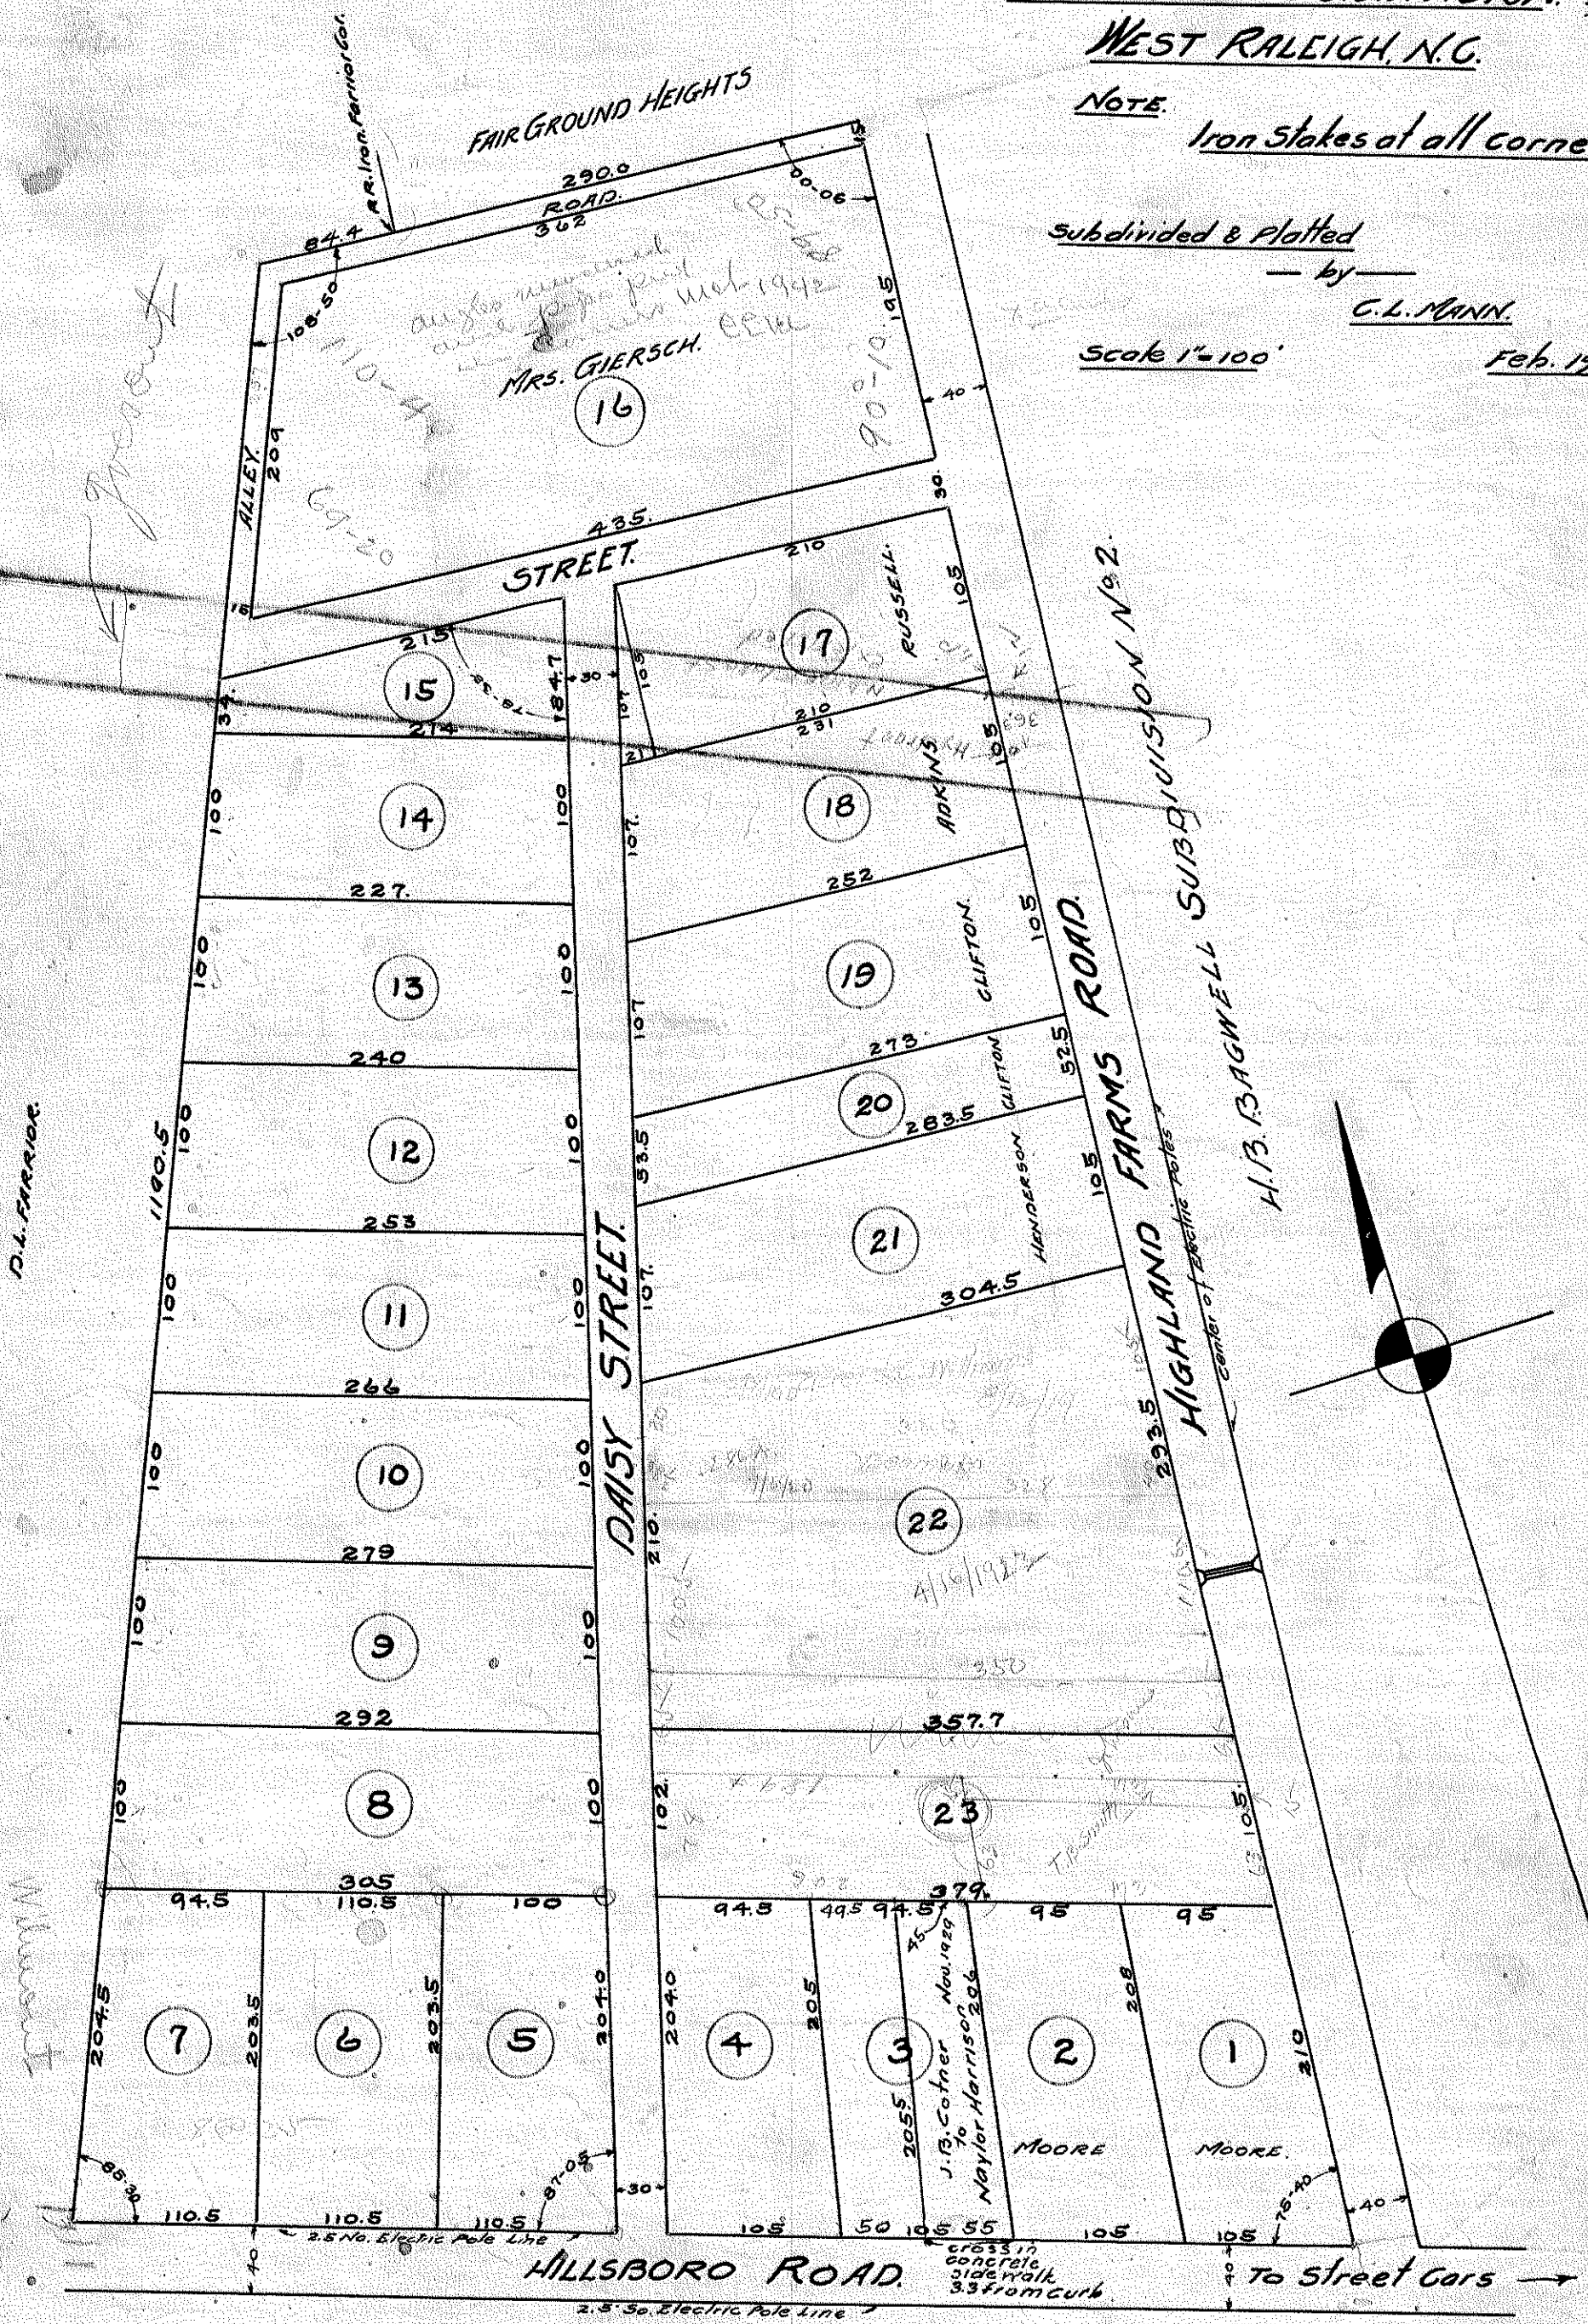

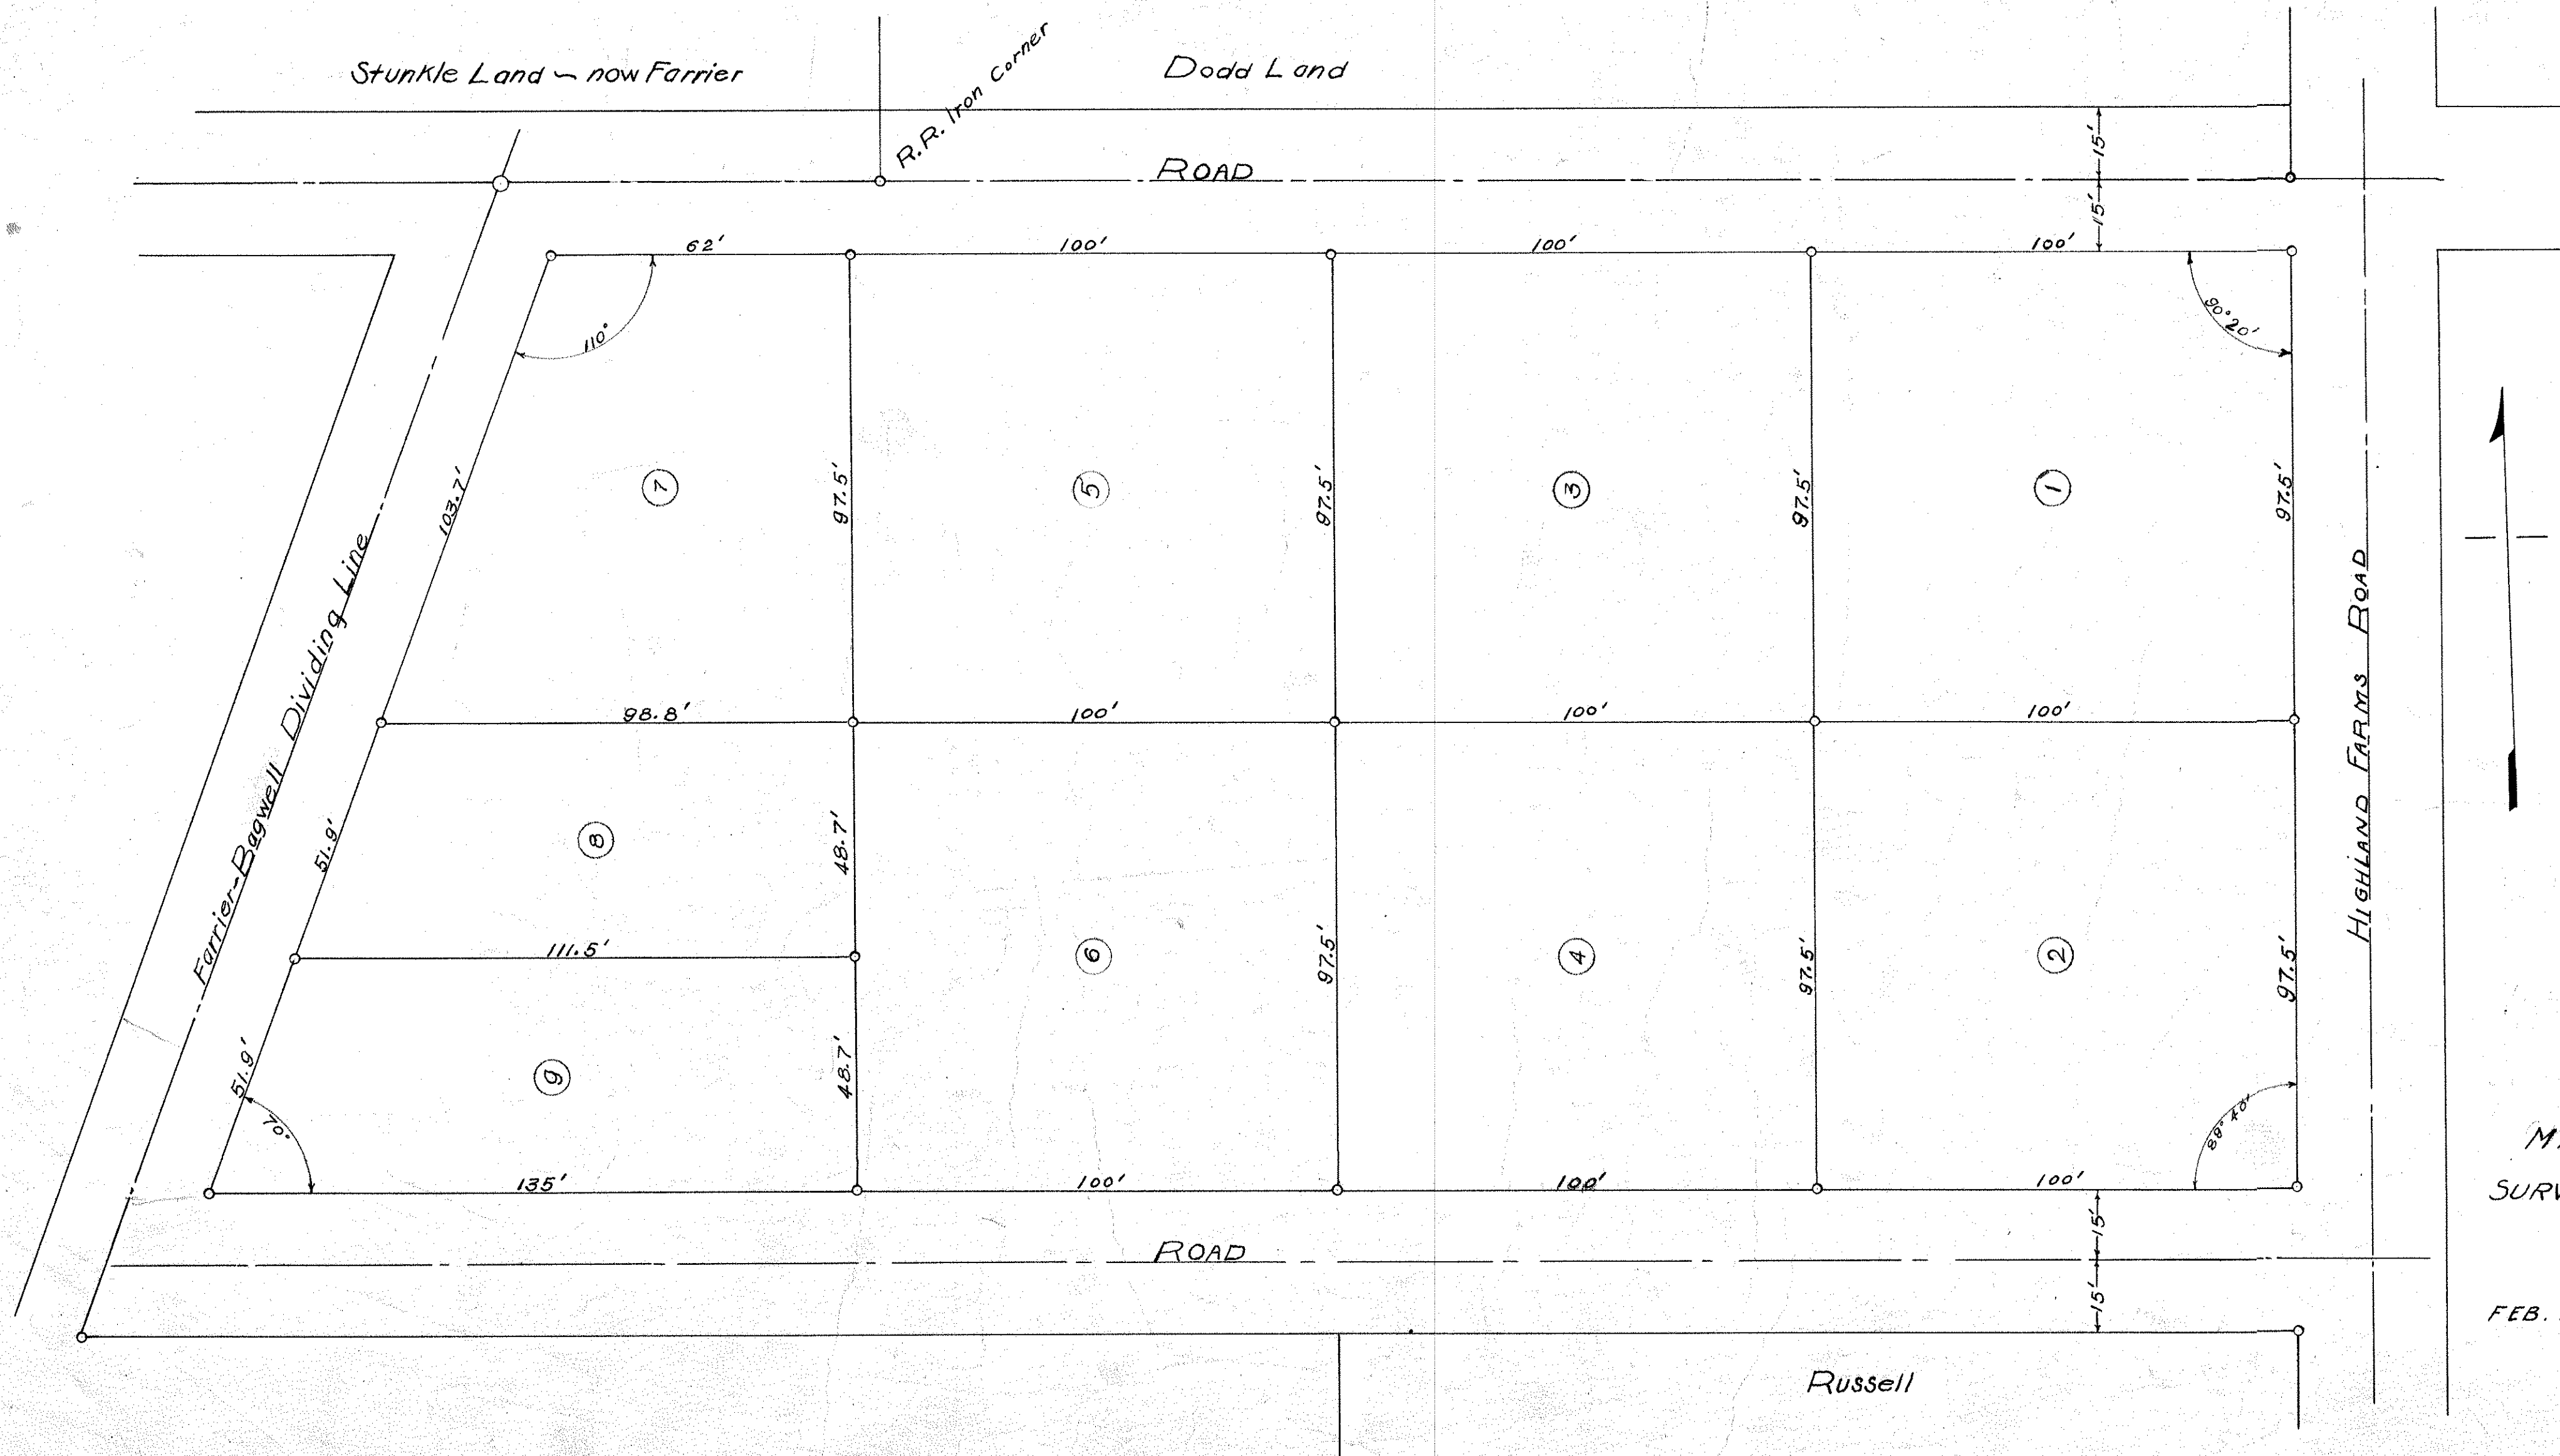

PROPERTY
 OF
 MRS. GIERSCH
 FROM
 SURVEY OF BAGWELL LAND
 BY
 C.L. MANN
 SUBDIVIDED
 BY
 FEB. 27, 1920 T.G. YOUNG
 SCALE 1" = 25'

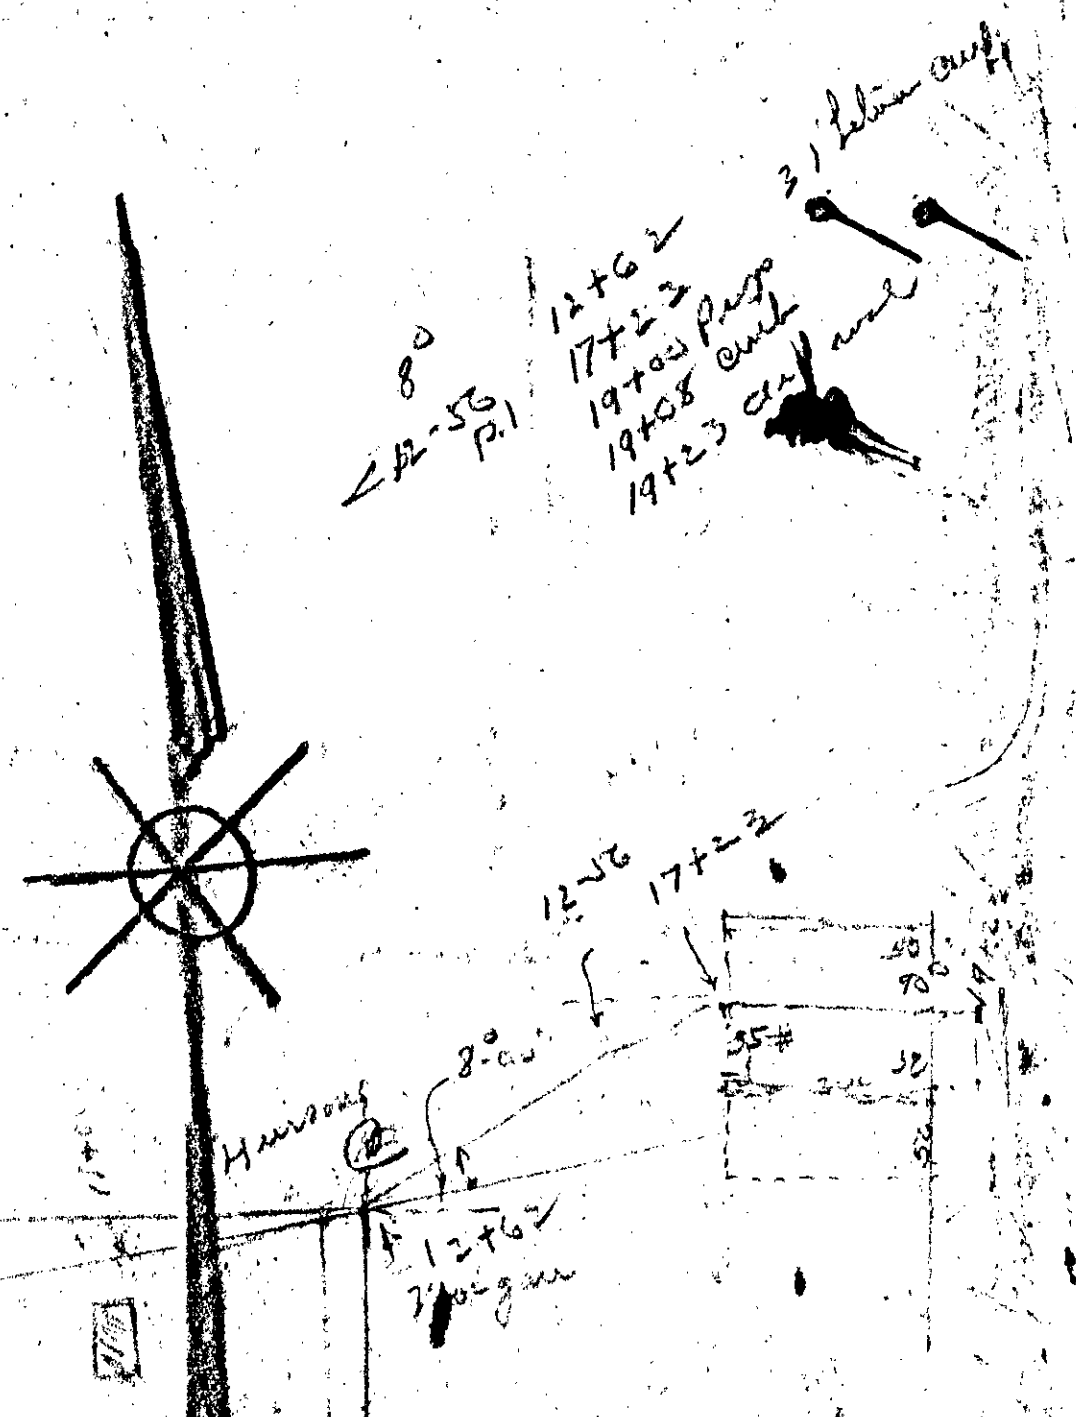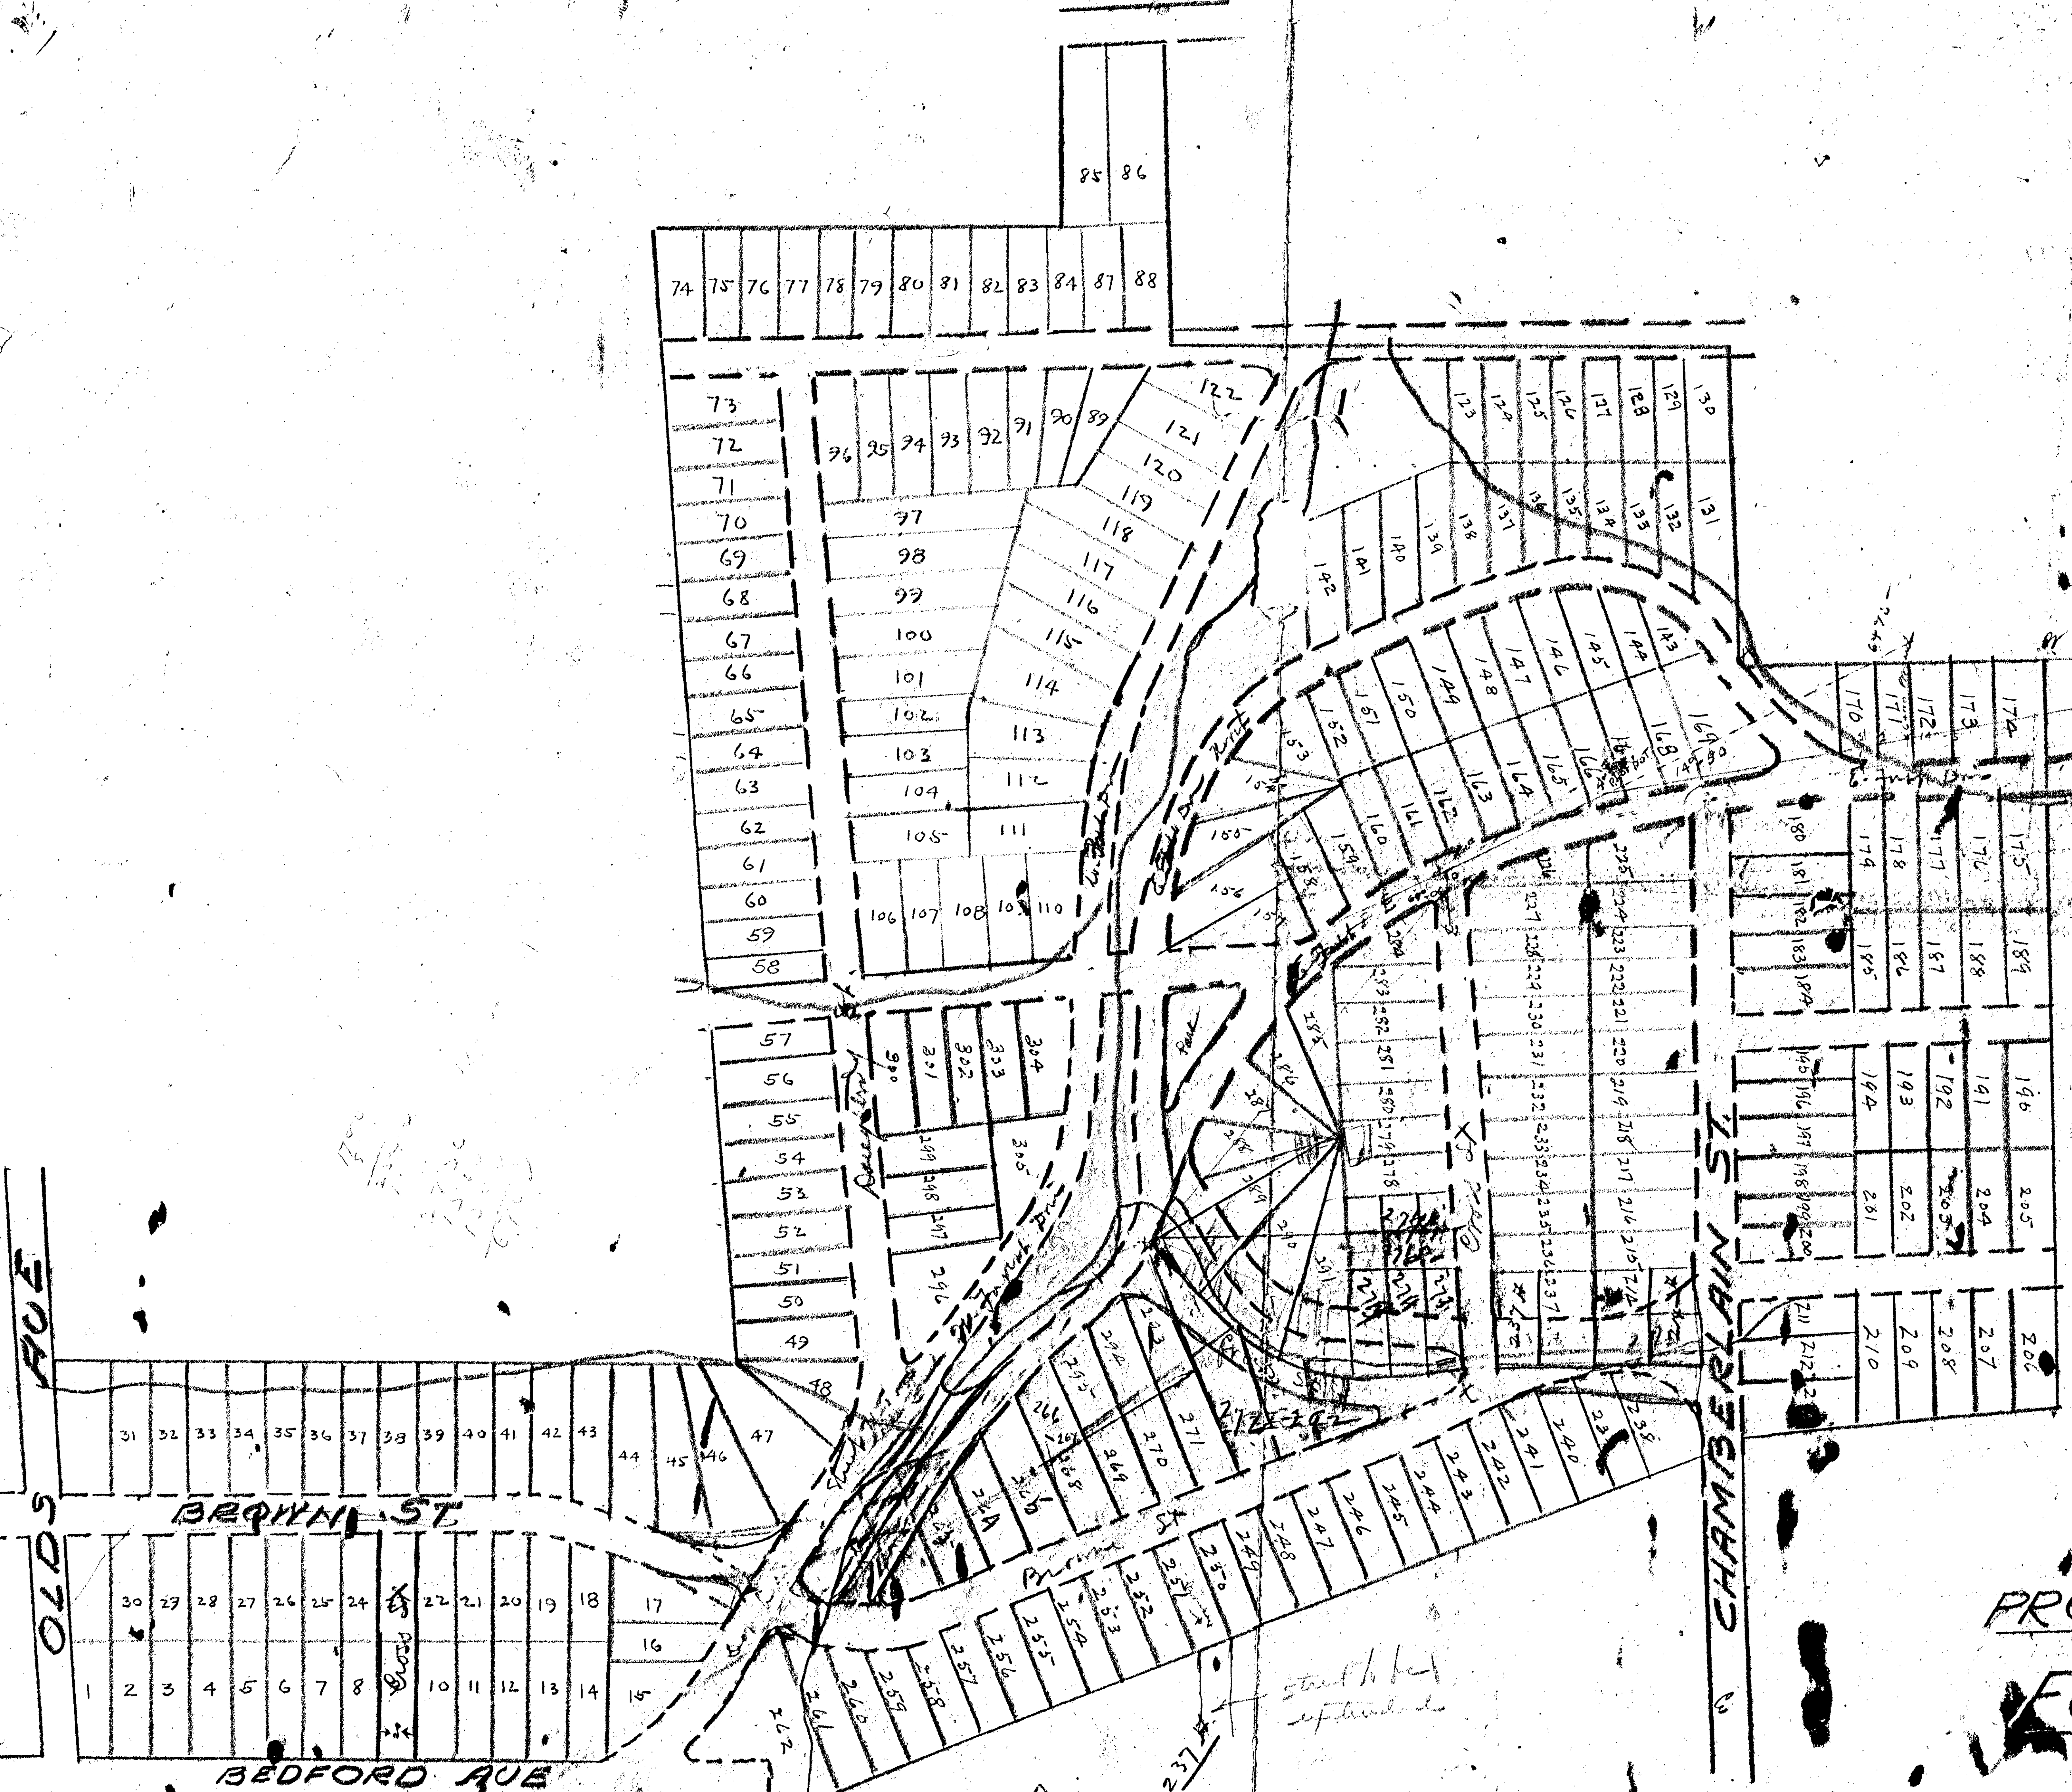

PROPOSED SUBDIVISION
FOREST HILLS.
PROPERTY
PARKER-HUNTER CO

C. L. MANN
Engineer
Scale 1"=100
July 3, 1926

Line #267
214-54
237

Wth ARMISTEAD LOT.

OBERLIN

RALEIGH N.G.


Surveyed & Platted

by

C. L. MANN

Apr. 1921

Scale 1" = 30'

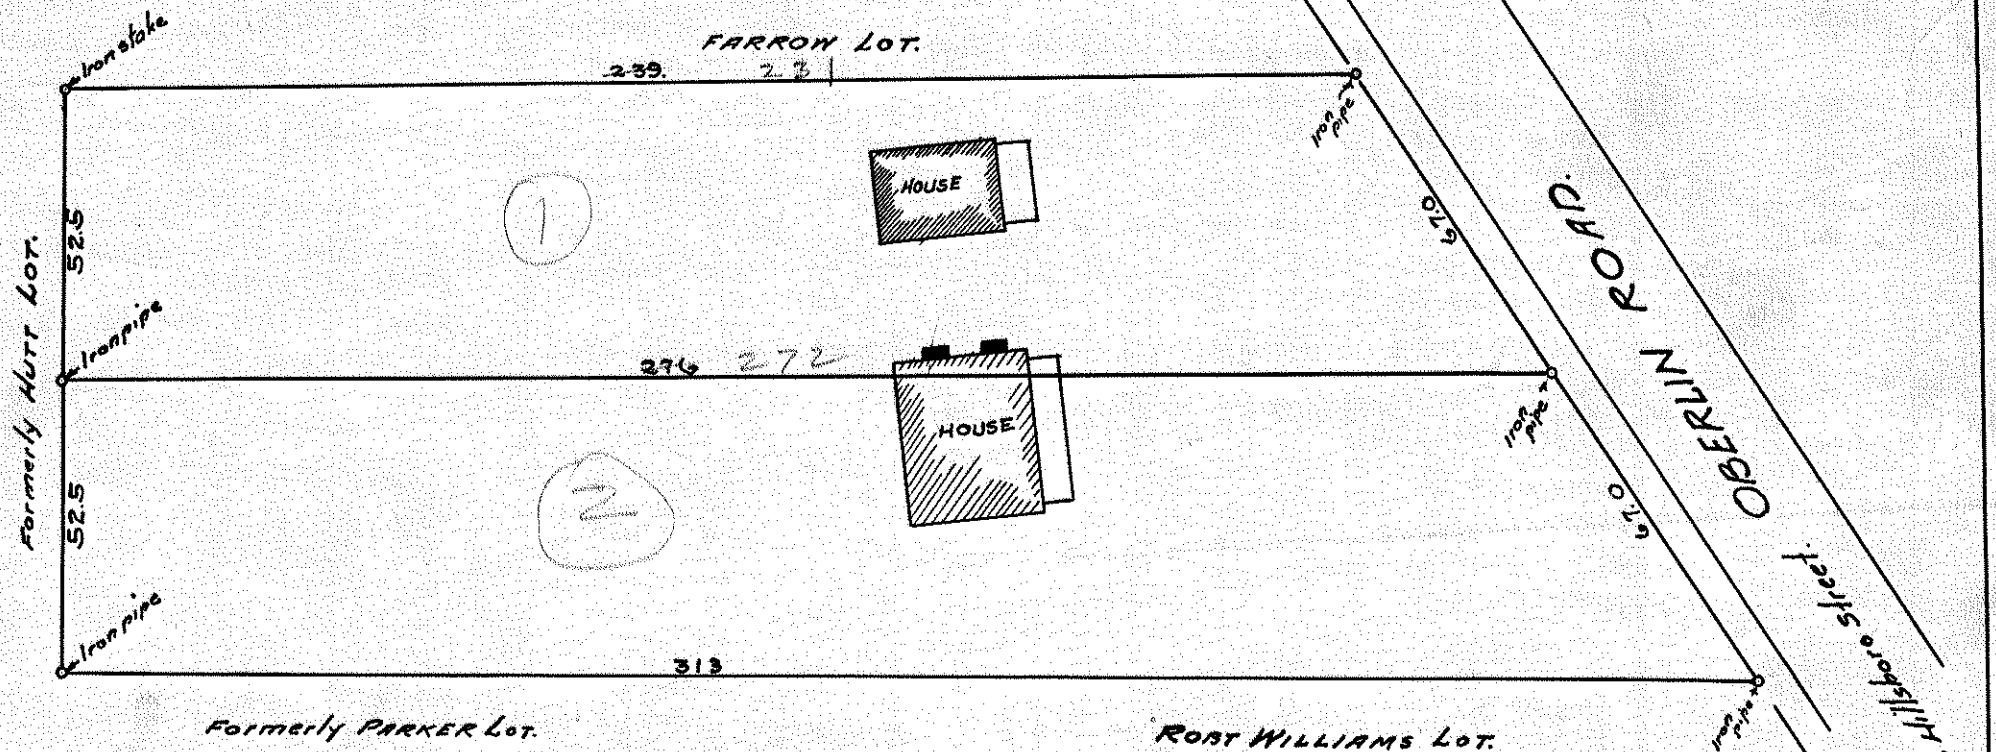

SUBDIVISION

— OF —

TRACTS 17, 18, 19, 20 FAIR-GROUND HEIGHTS.

— FORMERLY —

J.C. DREWERY PROPERTY
Surveyed & Platted

— by — E.L. MANN
Nov. 1921

Scale 1" = 100'

NOTE
Iron pipe at all corners.

1920-1985

TRAIL or HIGHLAND FARMS ROAD.

MRS. BARNETT LER.

DIXIE

ROAD.

To Hillsboro.

ROAD.

OLD

694.4

670

645.6

621.2

596.8

572.4

554.9

537.4

1.57A

1.50A

1.45A

1.40A

1.35A

1.30A

1.54A.

1.00A

1.00A

1.00A

1.00A

1.00A.

1.00A

1.23A.

435.6

435.6

435.6

435.6

435.6

435.6

435.6

435.6

100.5

100.

100

100

100

100

973.9

14

13

12

11

10



9

8

PROF. W. H. BROWN.

3.40

PART NO 2 OF DODD

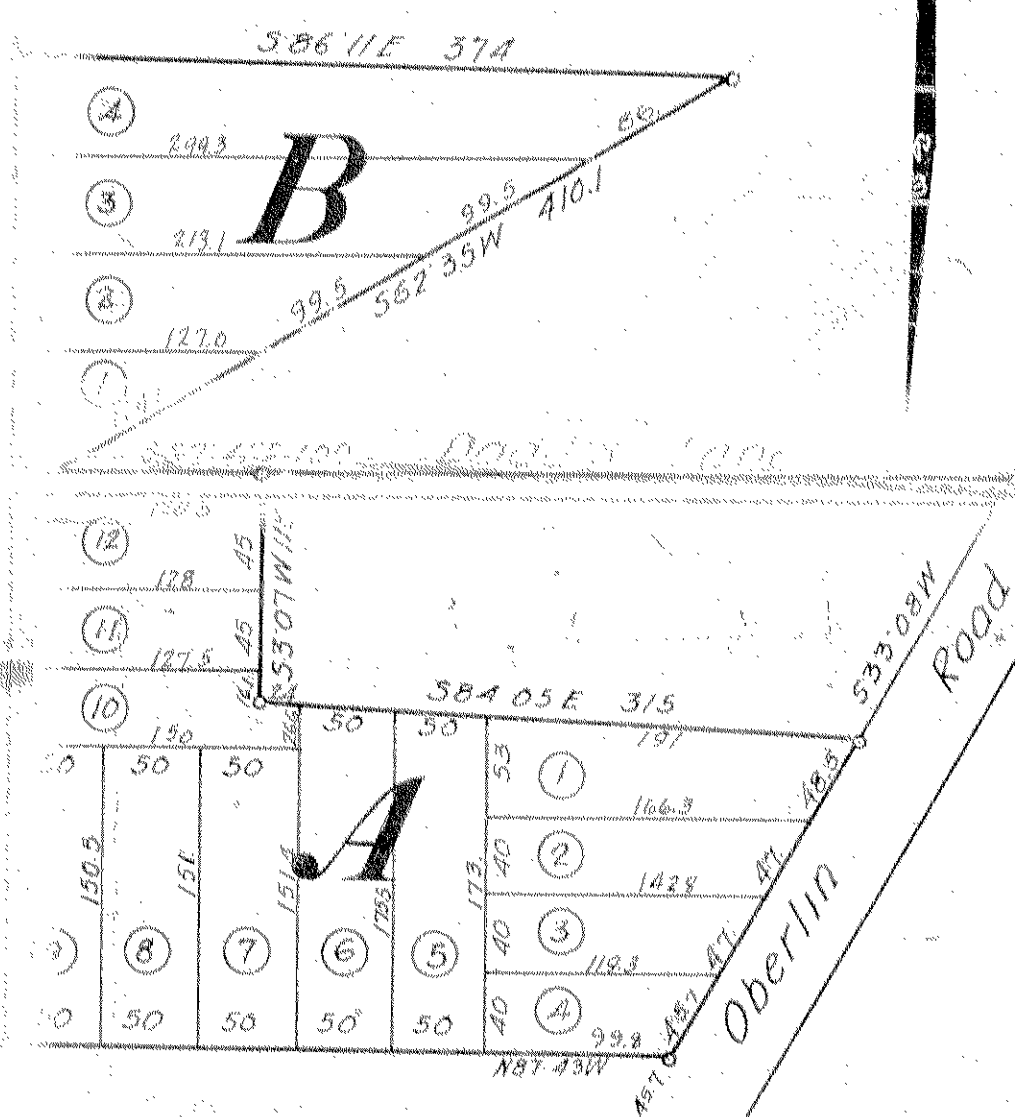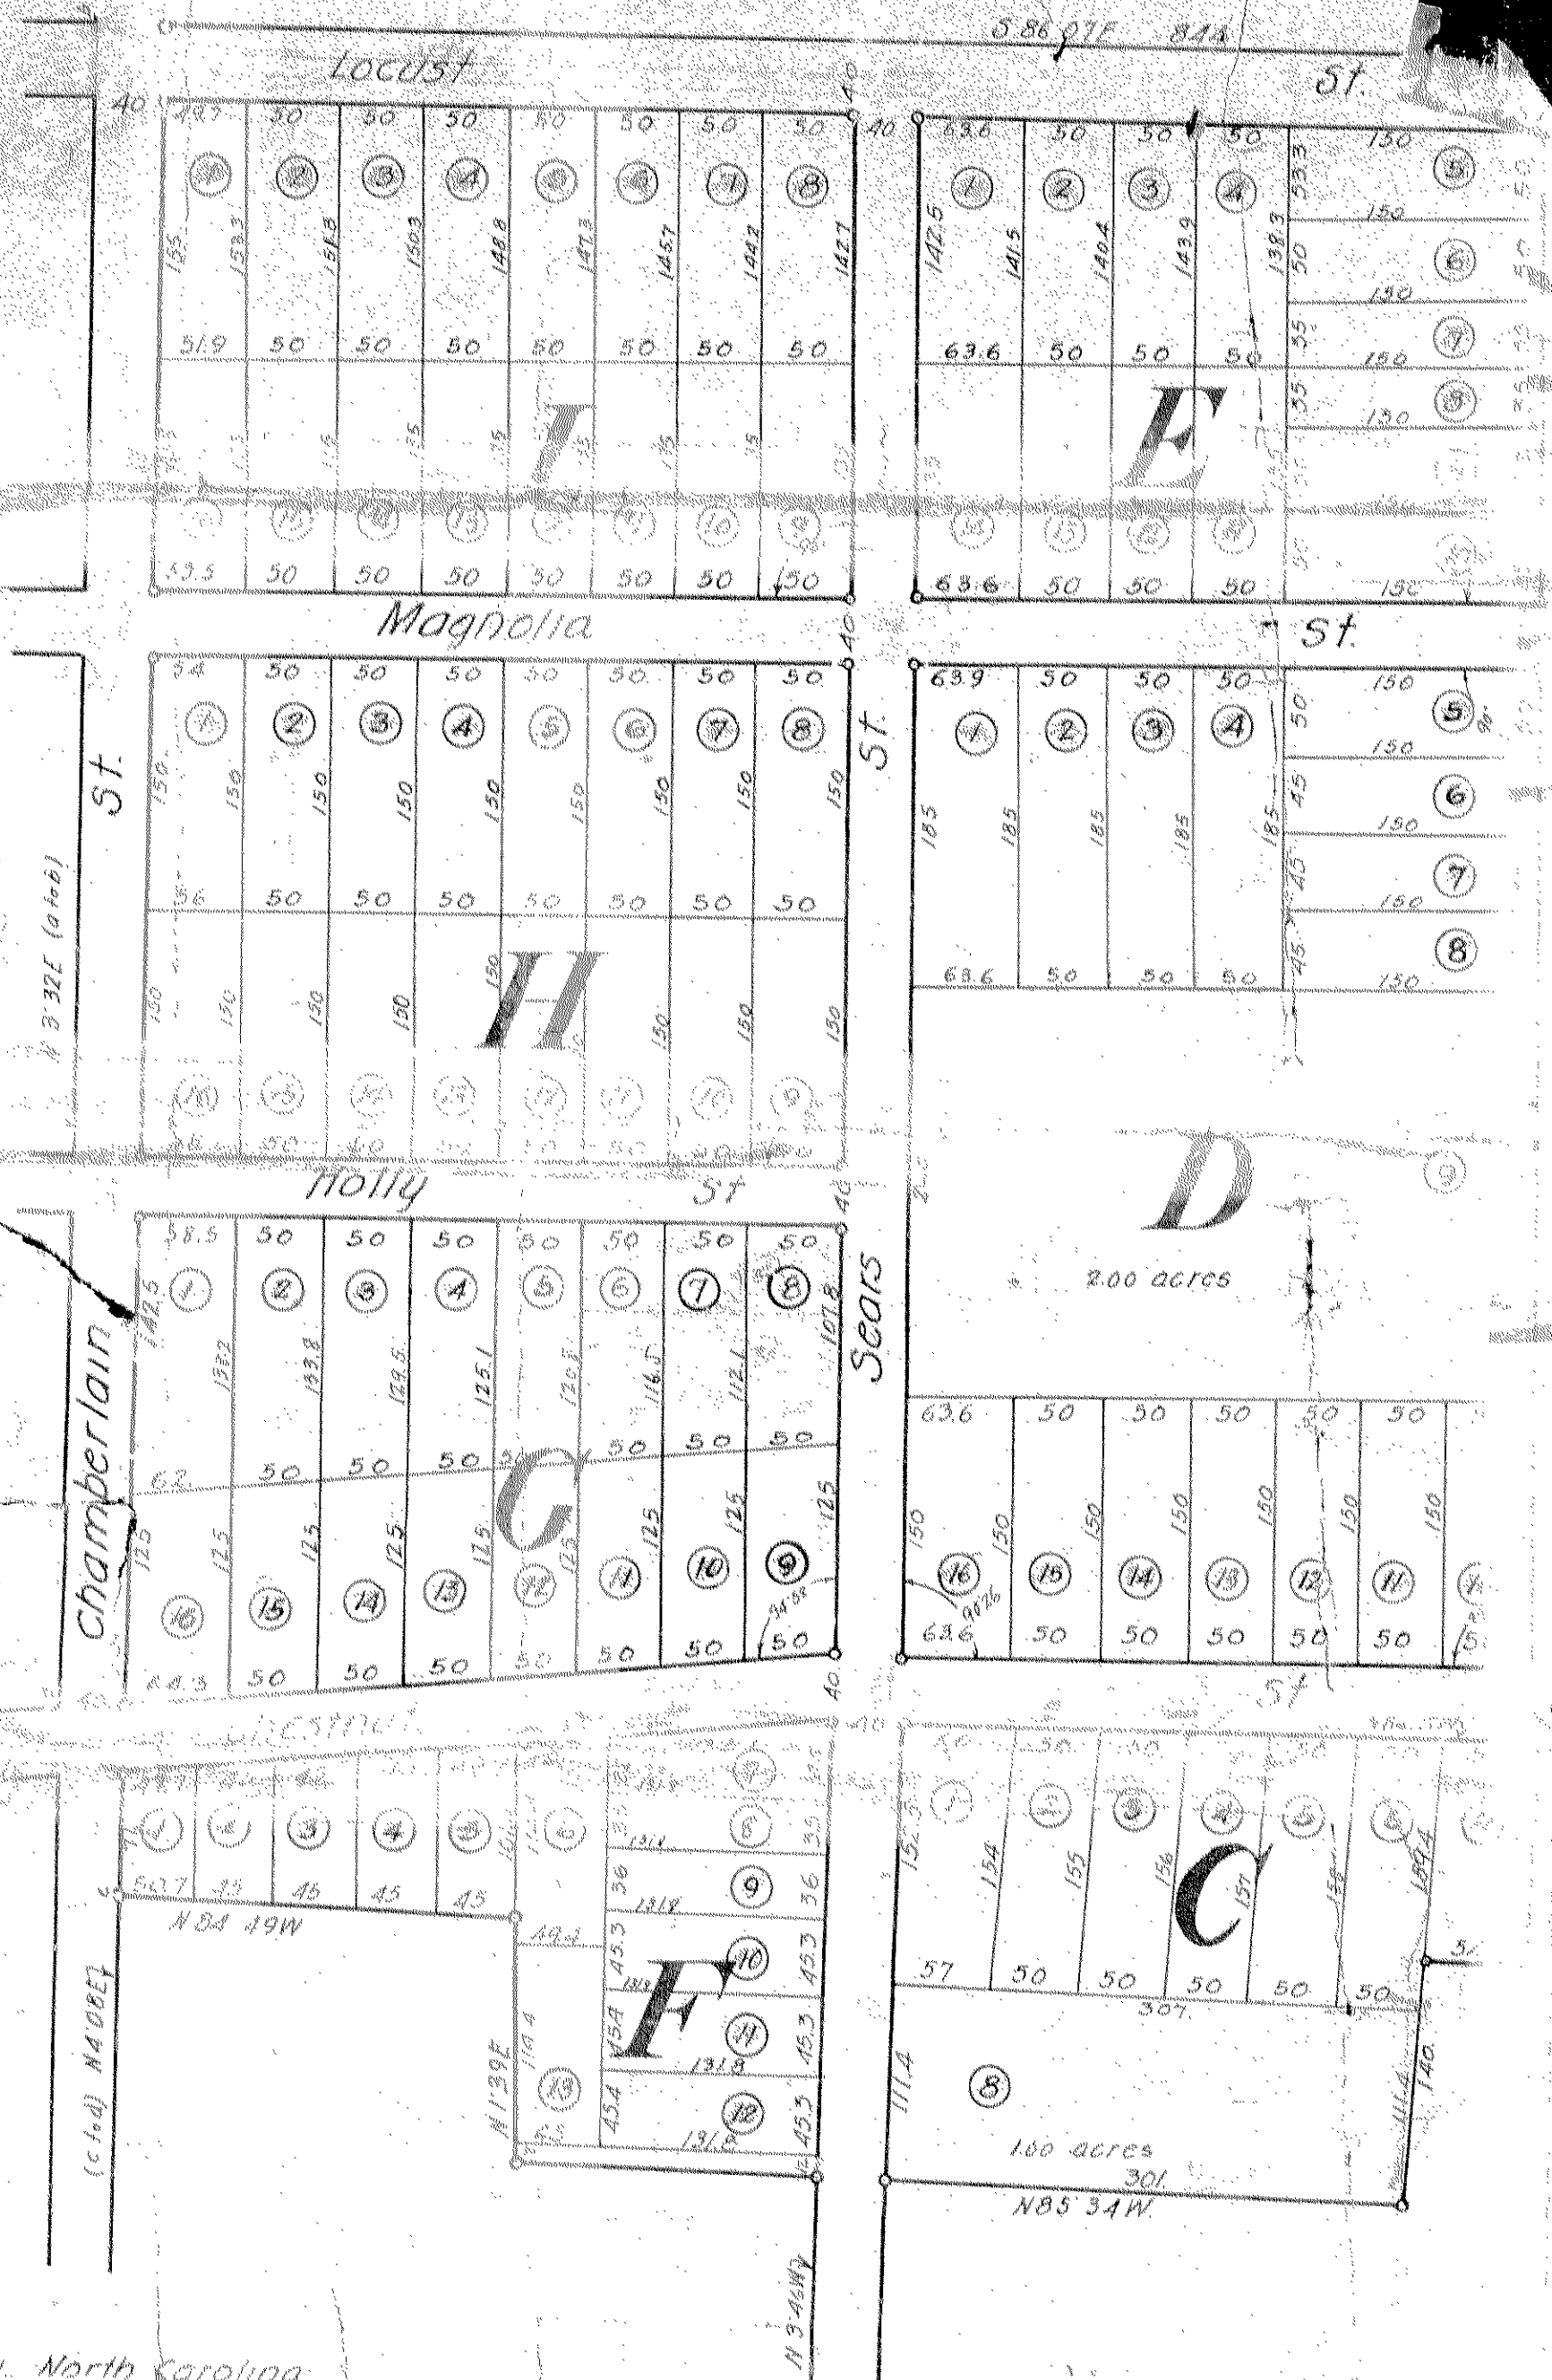

MAP OF THE DODD LAND Located in the City of RALEIGH, N.C.

In Two Parts - Part No. 1
January 1923 Scale 1" = 100'
Richard G. Ball Registered Engineer
Raleigh, N. C.

Owned by The Parker Hunter Realty Co.
Approved by City Planning Commission February 23, 1923
O.K. V.O. Parker Chairman

Wake County, North Carolina
Richard G. Ball being duly sworn deposes and says that
this map was prepared by him from an actual
survey made January 1923 and that it is in all respects
correct to the best of his knowledge and belief.
Signed: Richard G. Ball, Registered Engineer.
Sworn to before me this 1st day of March 1923.
Notary Public.
My commission expires March 16, 1928

BEDFORD HEIGHTS SUBDIVISION.

H.B. BAGWELL SUBDIVISION.

Nº 2.

subdivided & Platted

by C.L. MANN.

Scale 1" = 100' Nov. 1920, Nov. 1922.


NOTE Iron pipe at all corners.

NOTE. Right is hereby given The City of Raleigh to locate, and build a 40ft. Street across this property between the limits of the South line of Lot 32 and its extension to the Crawford Line and the North line of Lots 55 & 50 and its extension to the Crawford line. Said Street to run approximately parallel to the present Lots lines as here-up shown. All rights and privileges to the City of Raleigh to be annulled and abrogated on and after Jan. 1st 1924 should this street be not permanently located and fixed by this date

Signed

Approved for Registration

MAYOR.

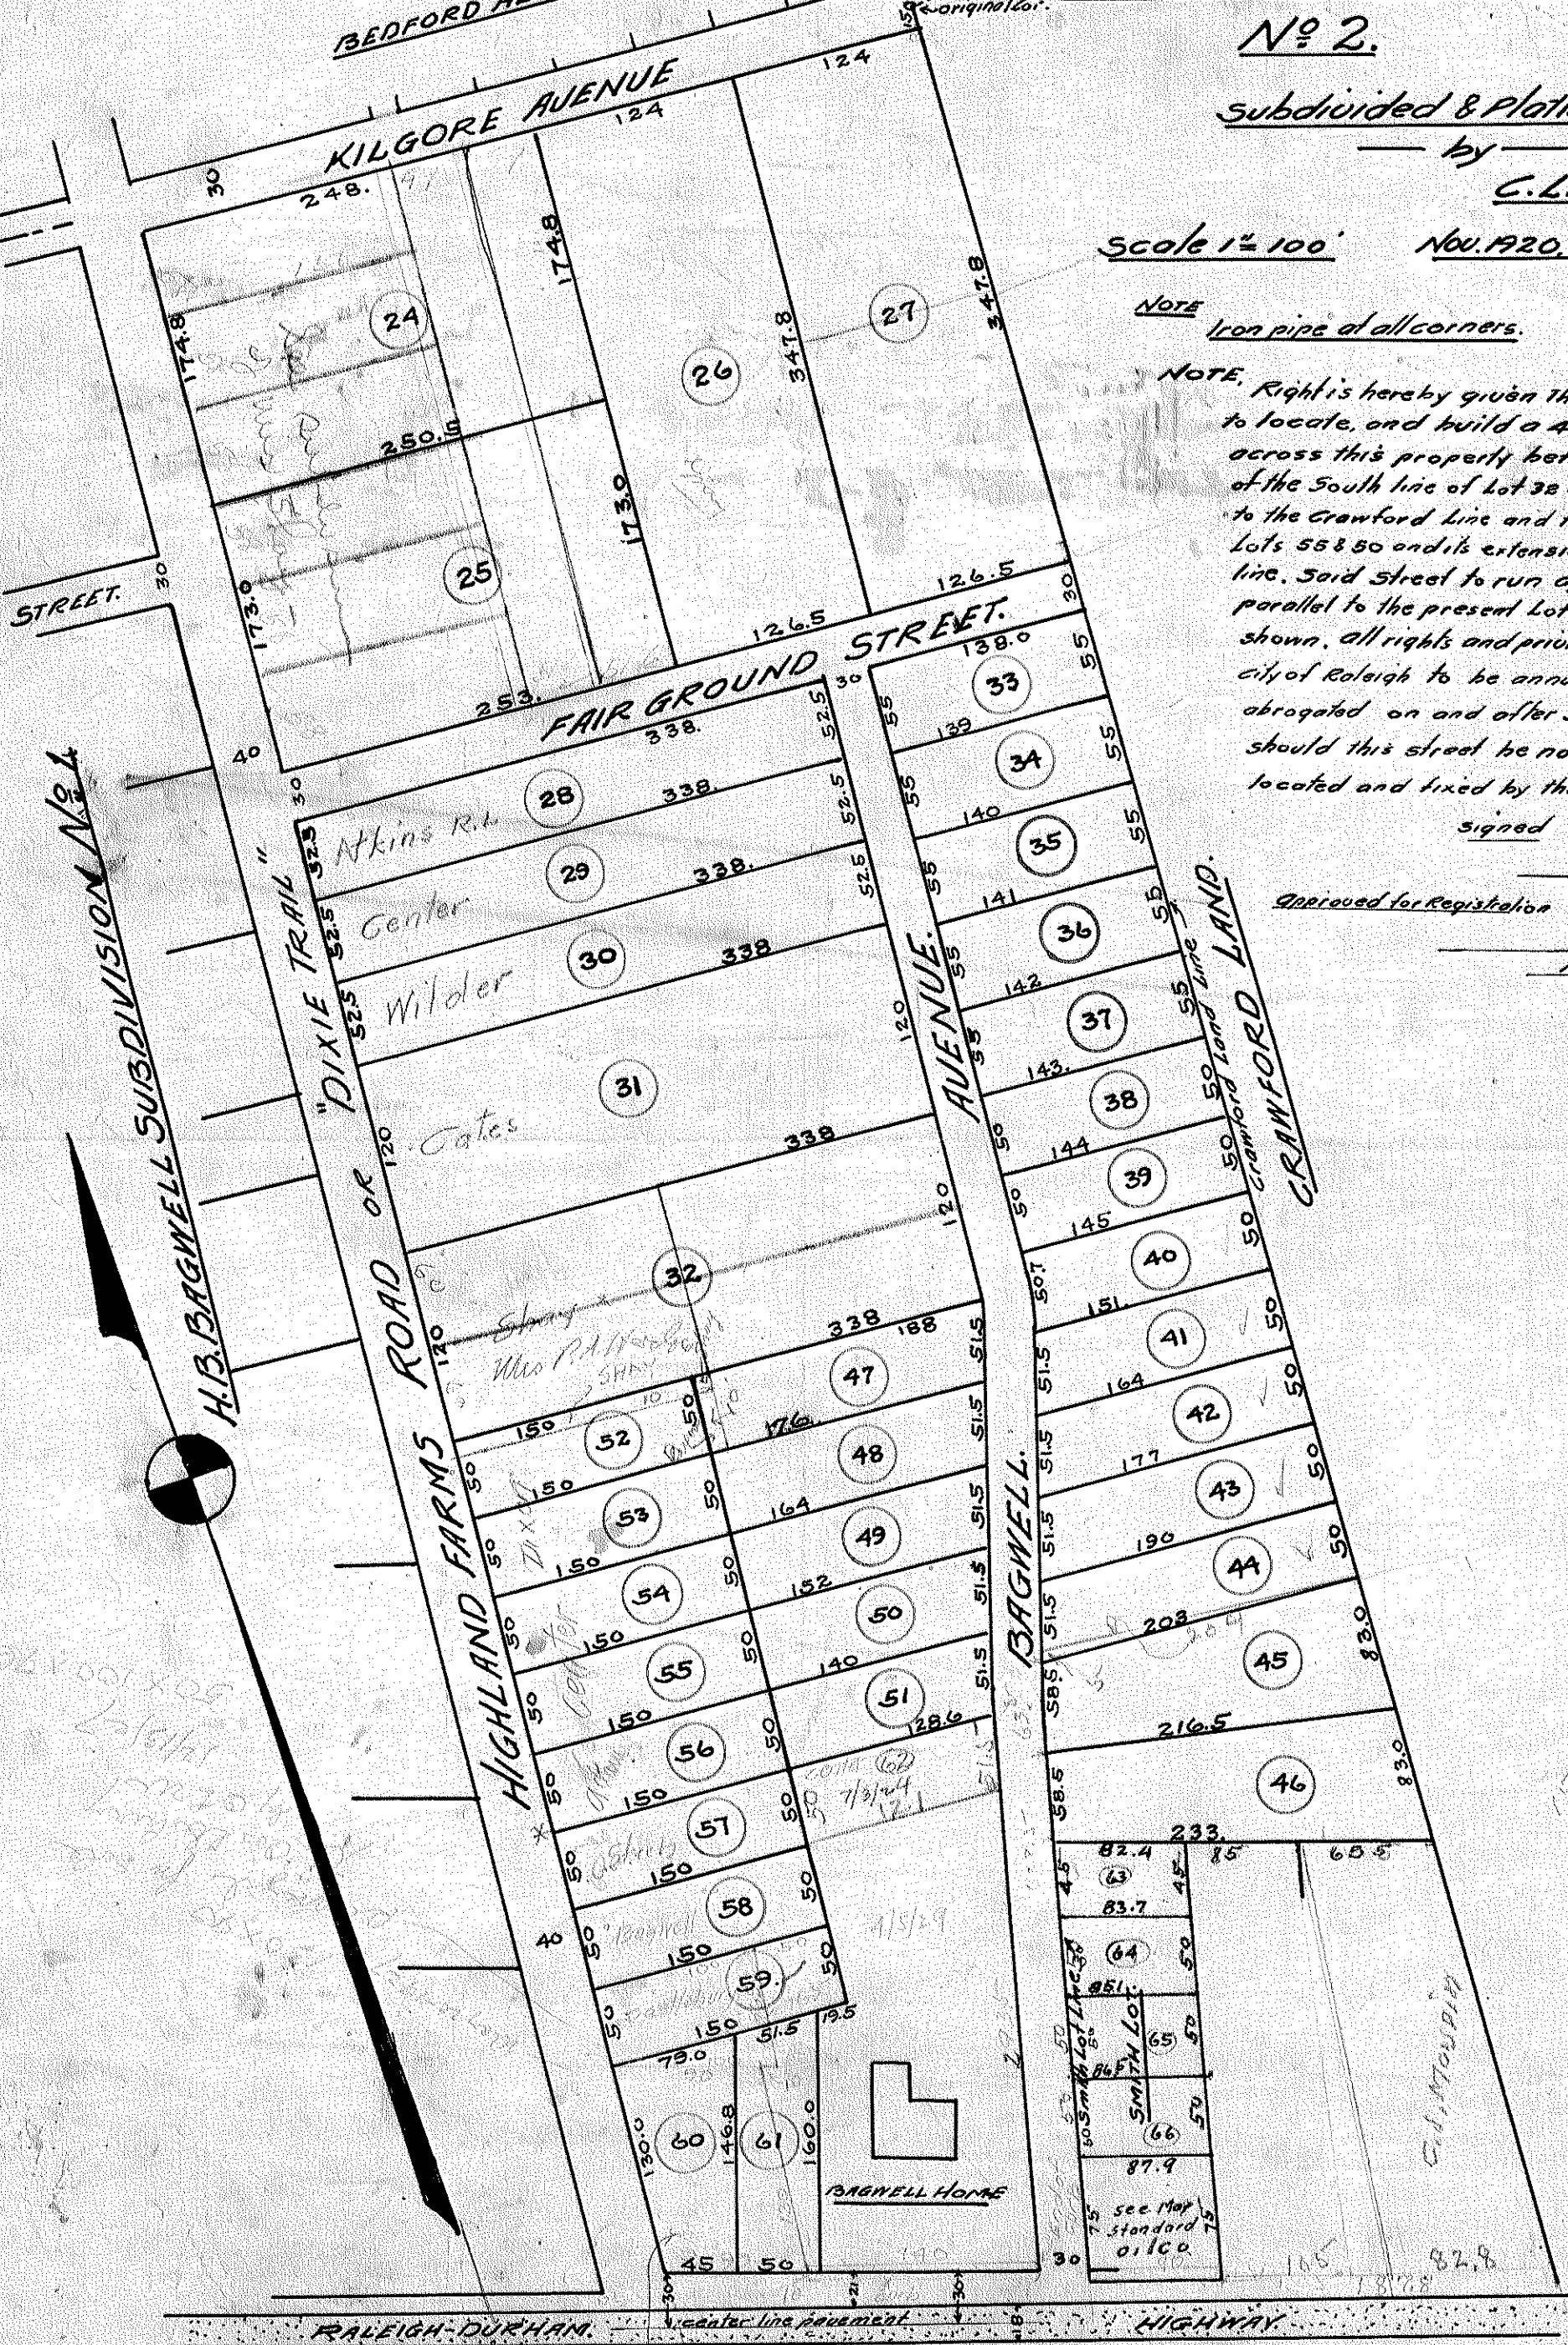

For Currier Halligan for rec # 3,135

187.8
105
82.8

3.44


EXTENSION
— of —
"HARRIS-CHAMBERLAIN"

RALEIGH

Scale 1"=100'

G.L. MANN
ENGR.


APRIL - 1925

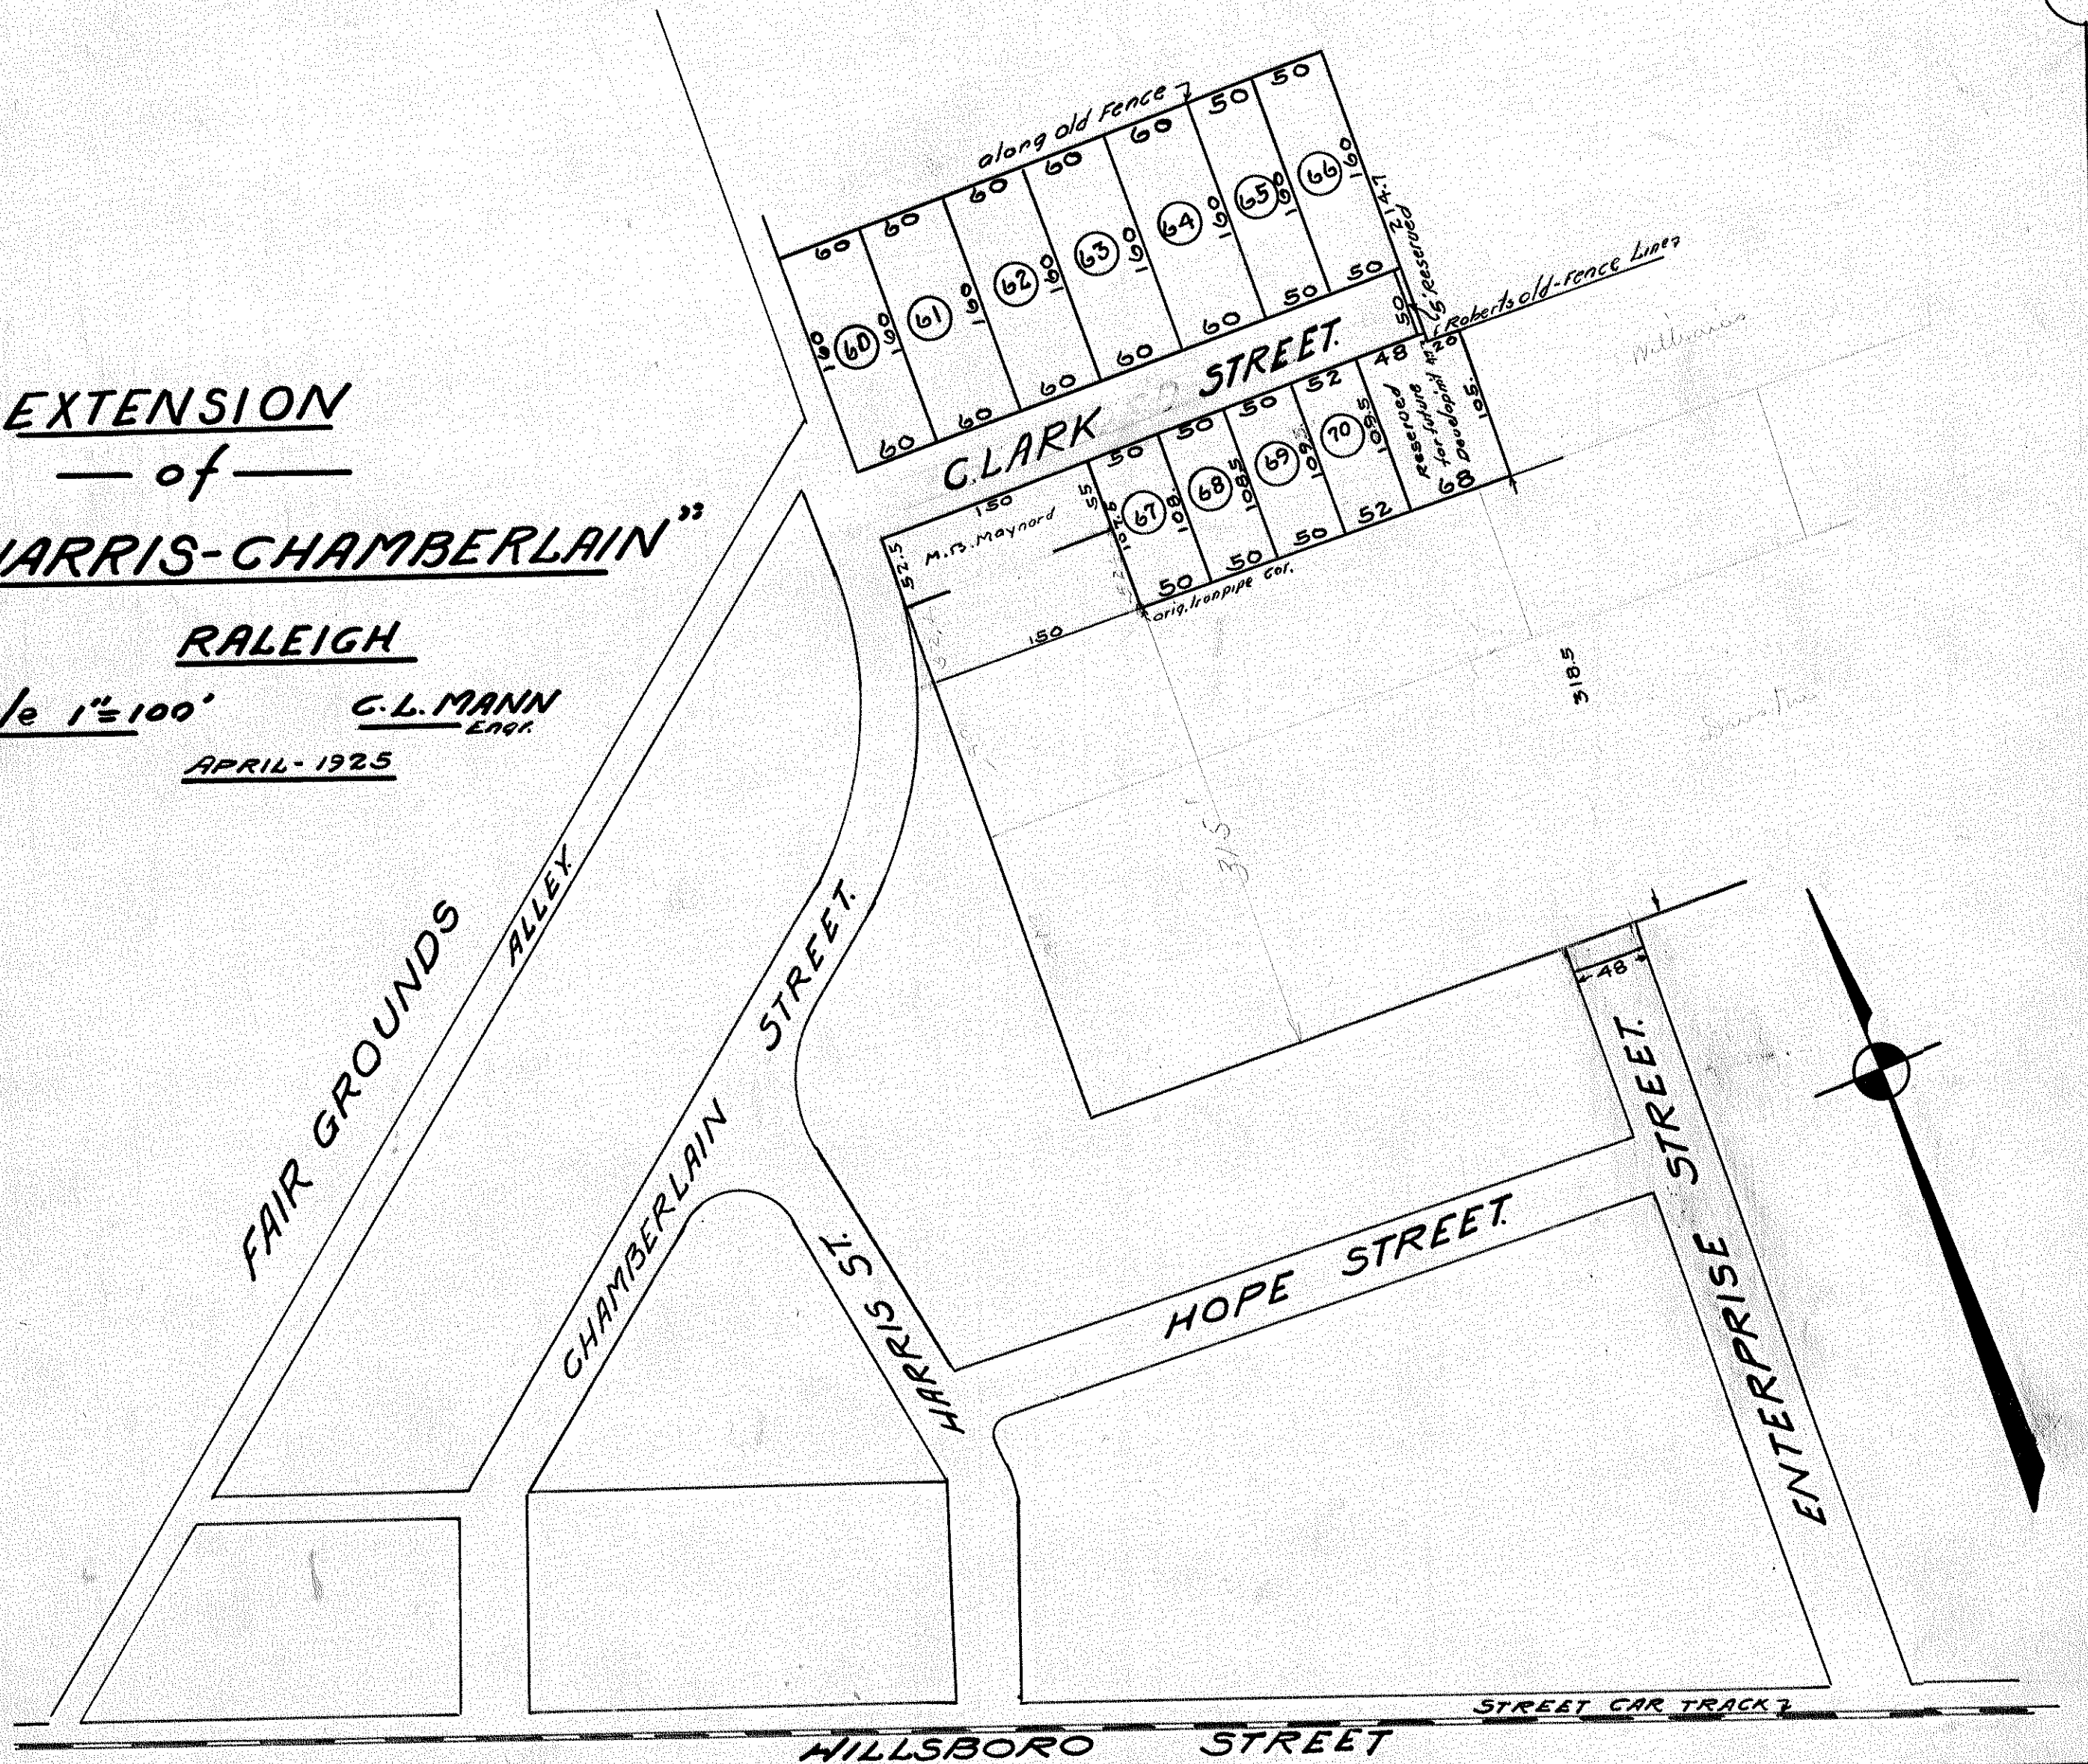


C E R T I F I C A T E

I, C. L. Mann, a registered Engineer, do hereby certify that this map represents a correct survey of lot No. 1 hereon shown. The buildings shown thereon are within the title lines and there are no encroachments from adjoining property.

C. L. Mauer
Registered Engineer

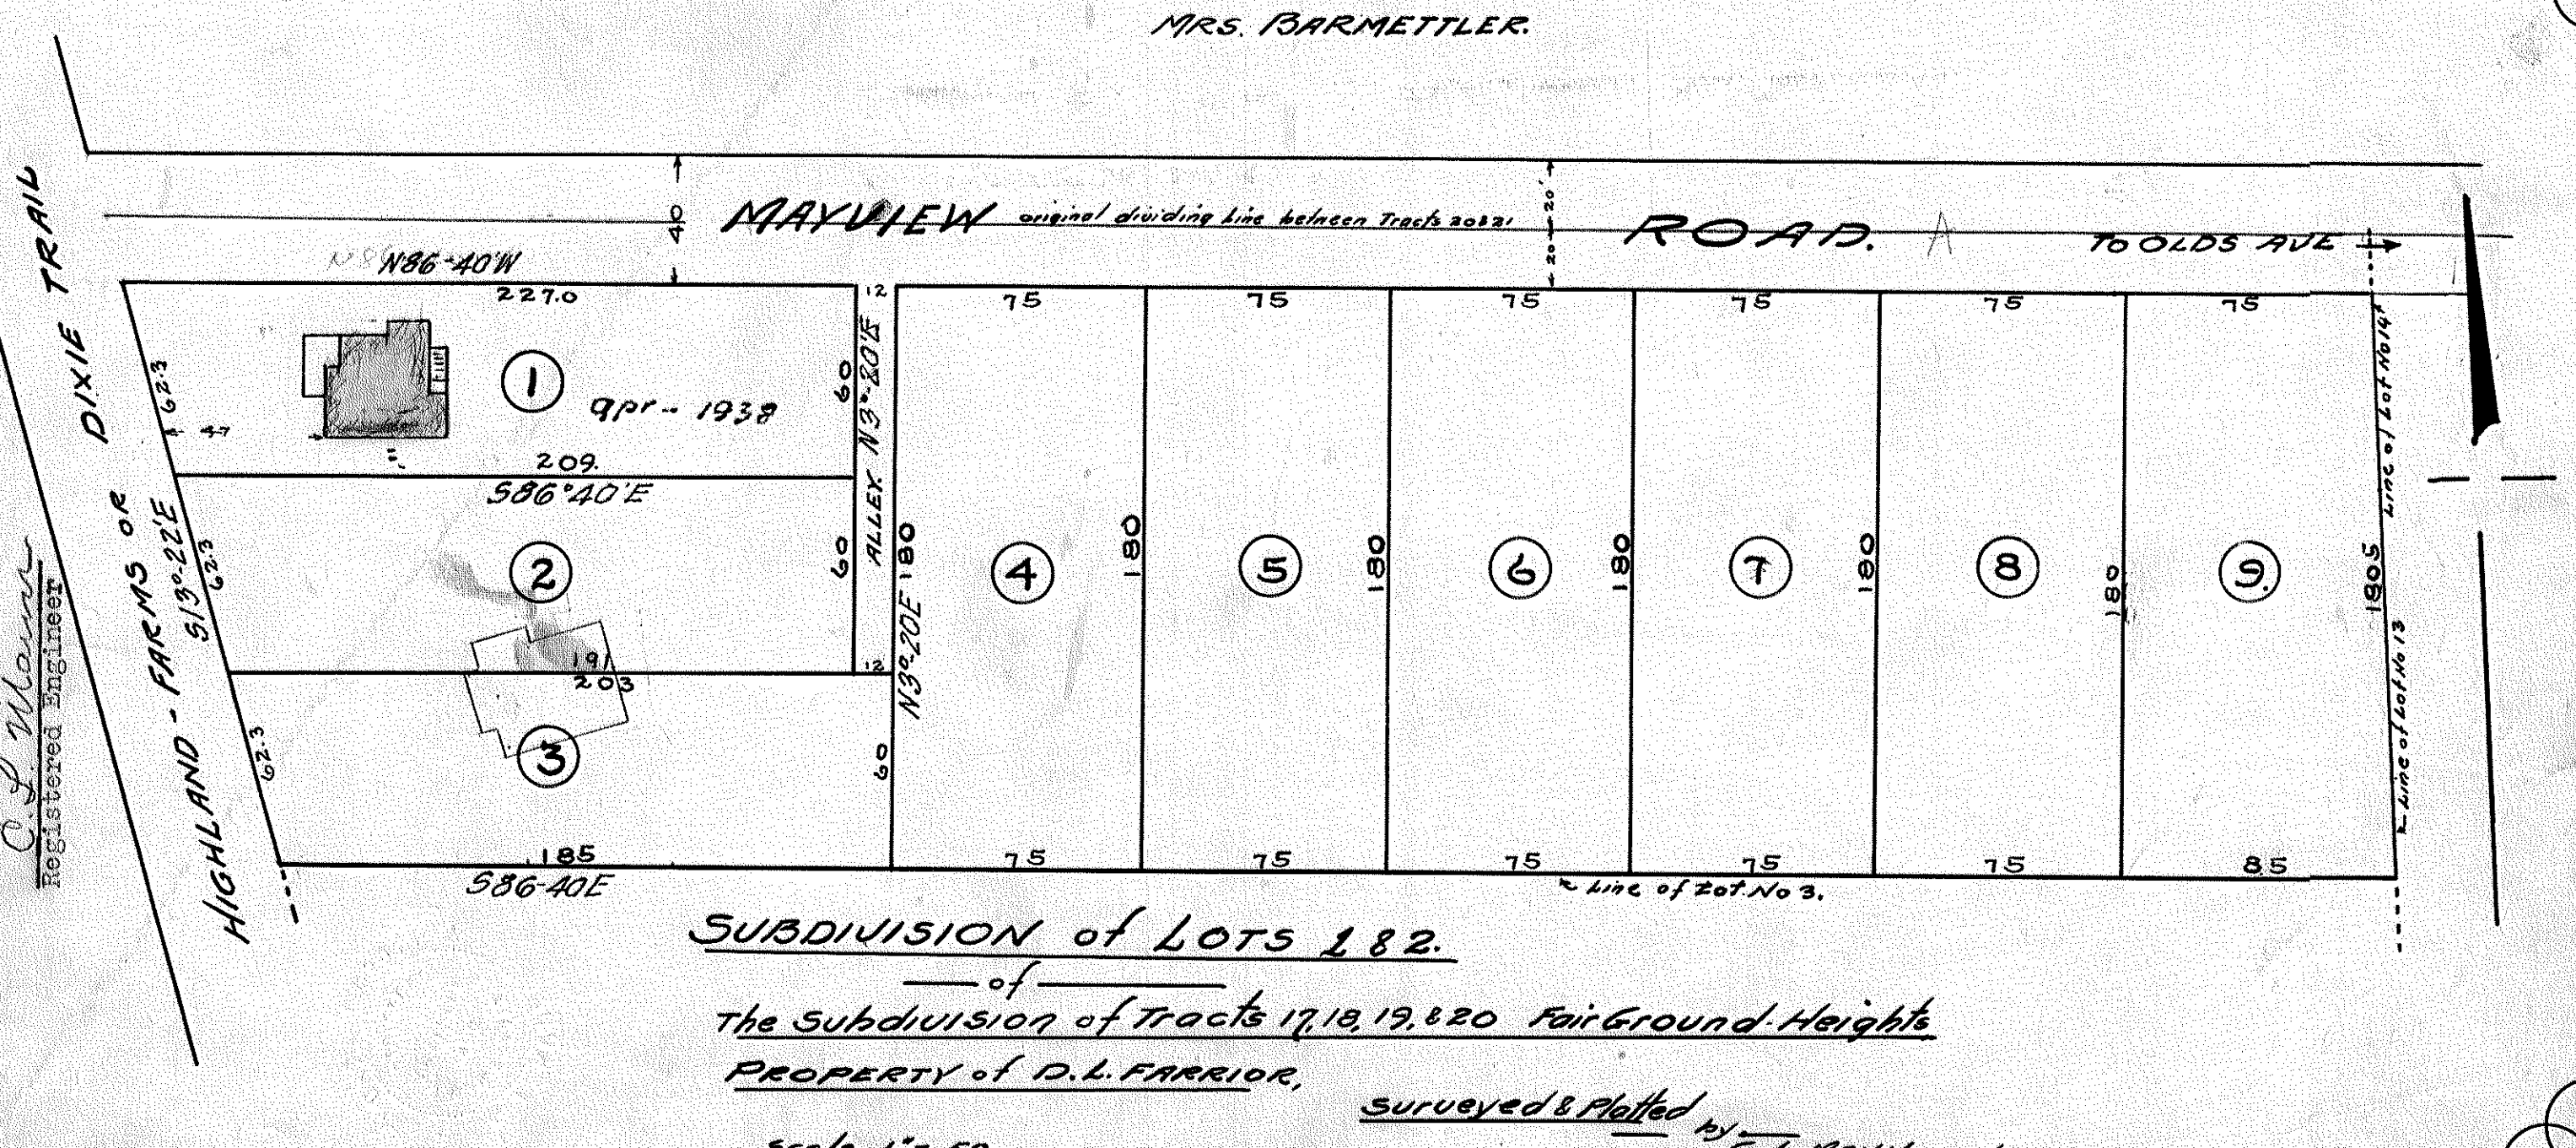

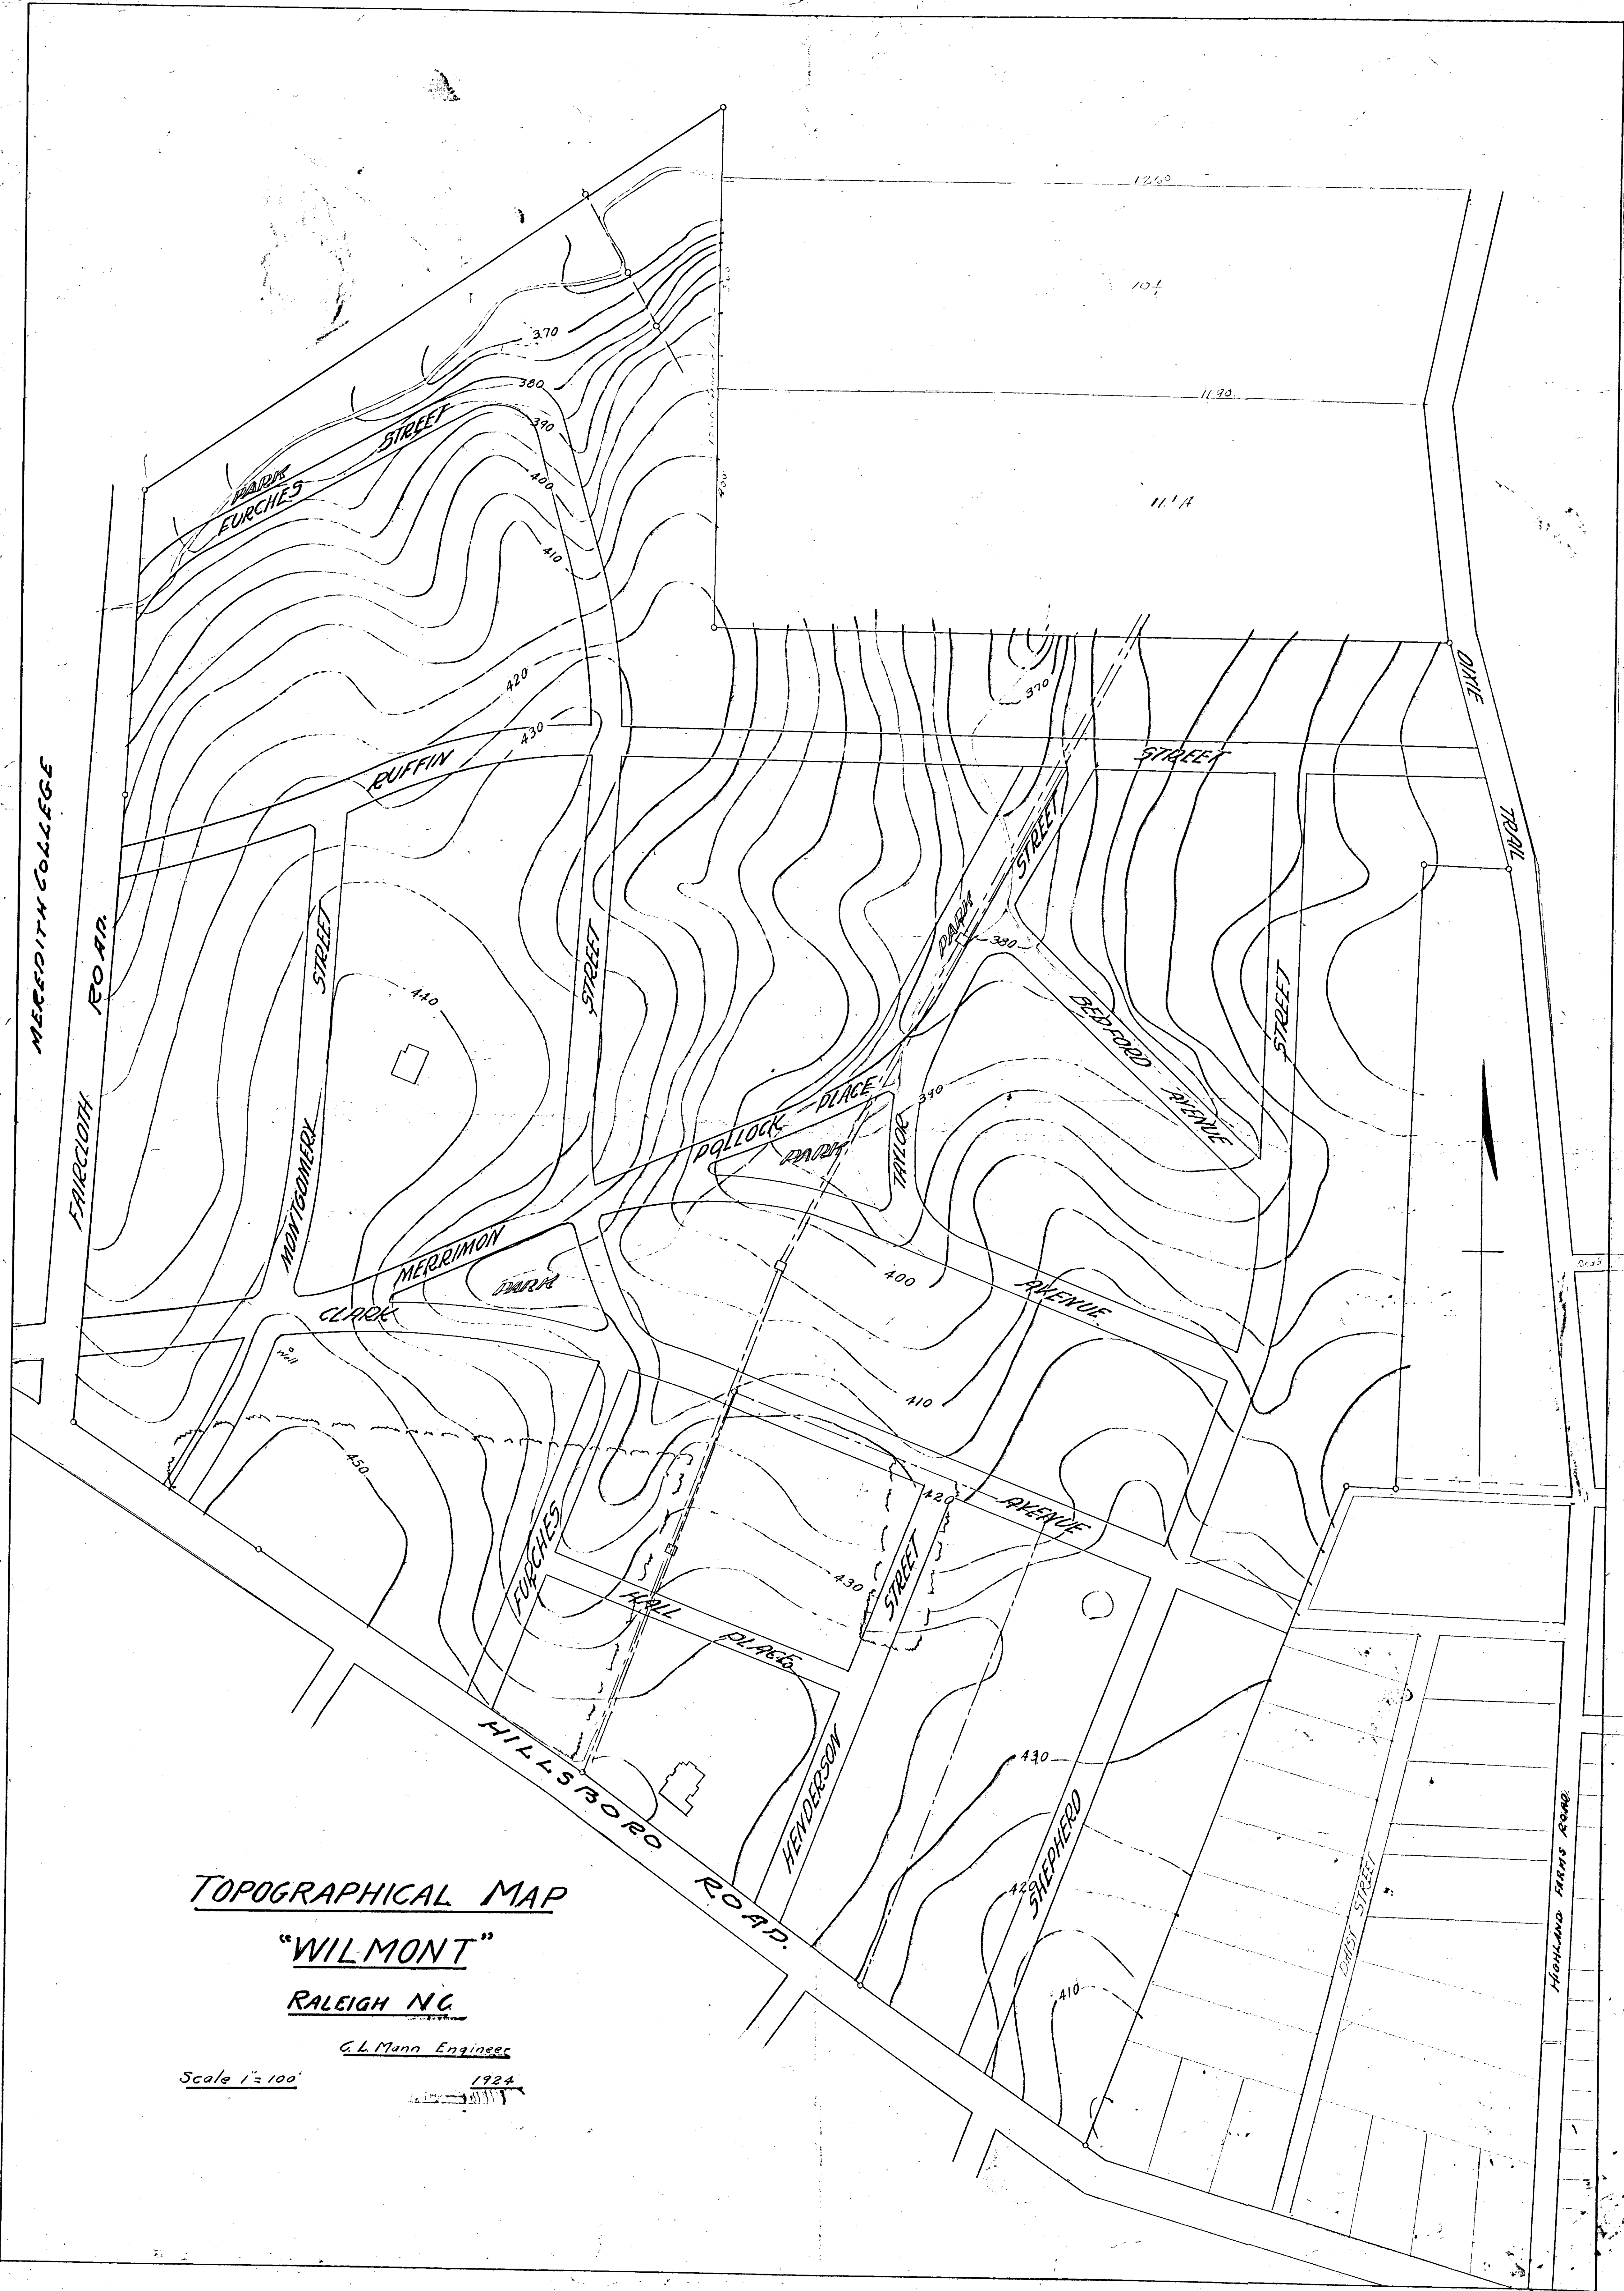

TOPOGRAPHICAL MAP

"WILMONT"


RALEIGH NC

G. L. Mann Engineer

Scale 1"=100'

1924

MEREDITH COLLEGE PROPERTY

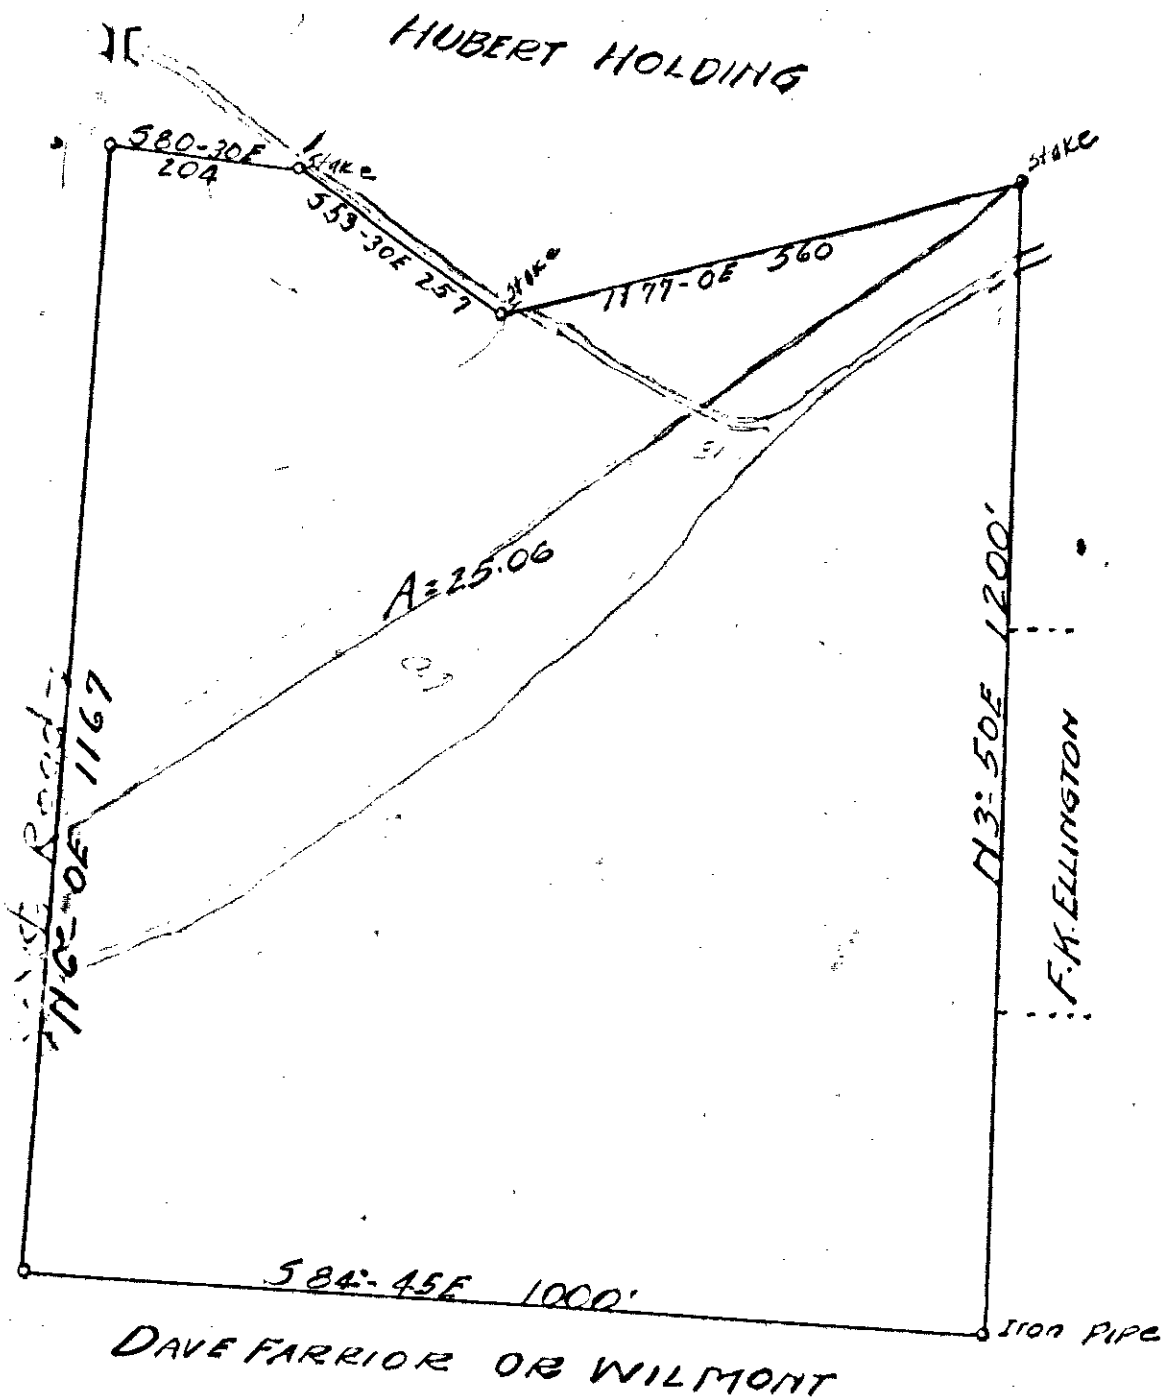

A PART OF THE HUBERT HOLDING LAND
NEAR RALEIGH N.C.
SURVEYED & PLATTED BY WM ALLEN
SCALE 1" = 200'
MAR 1924