


North St.

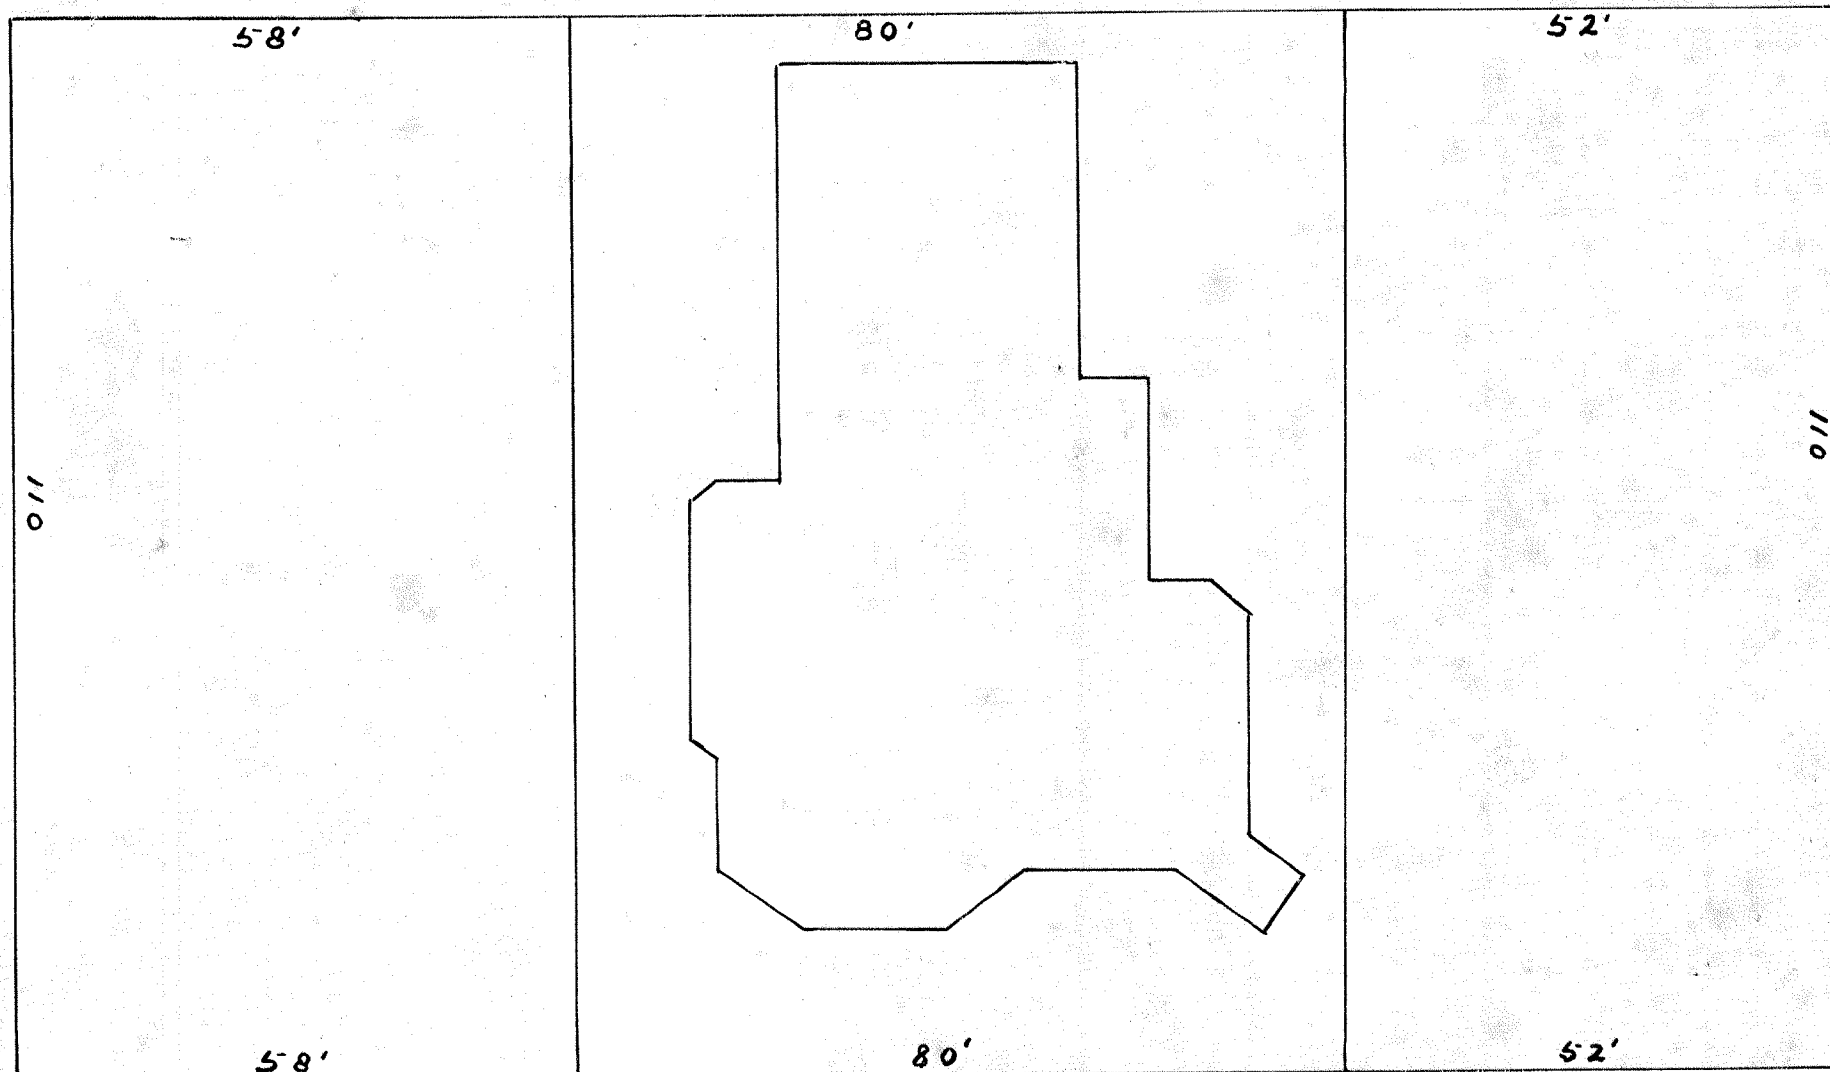

Wilmington St.


SUBDIVISION
of
CAPEHART PLACE
Raleigh, N.C.
Scale - 1" = 20'

Riddick

6.0

Part of
Stronach Land
 Subdivided for
Mrs Anna Thomas

N. Boundary St

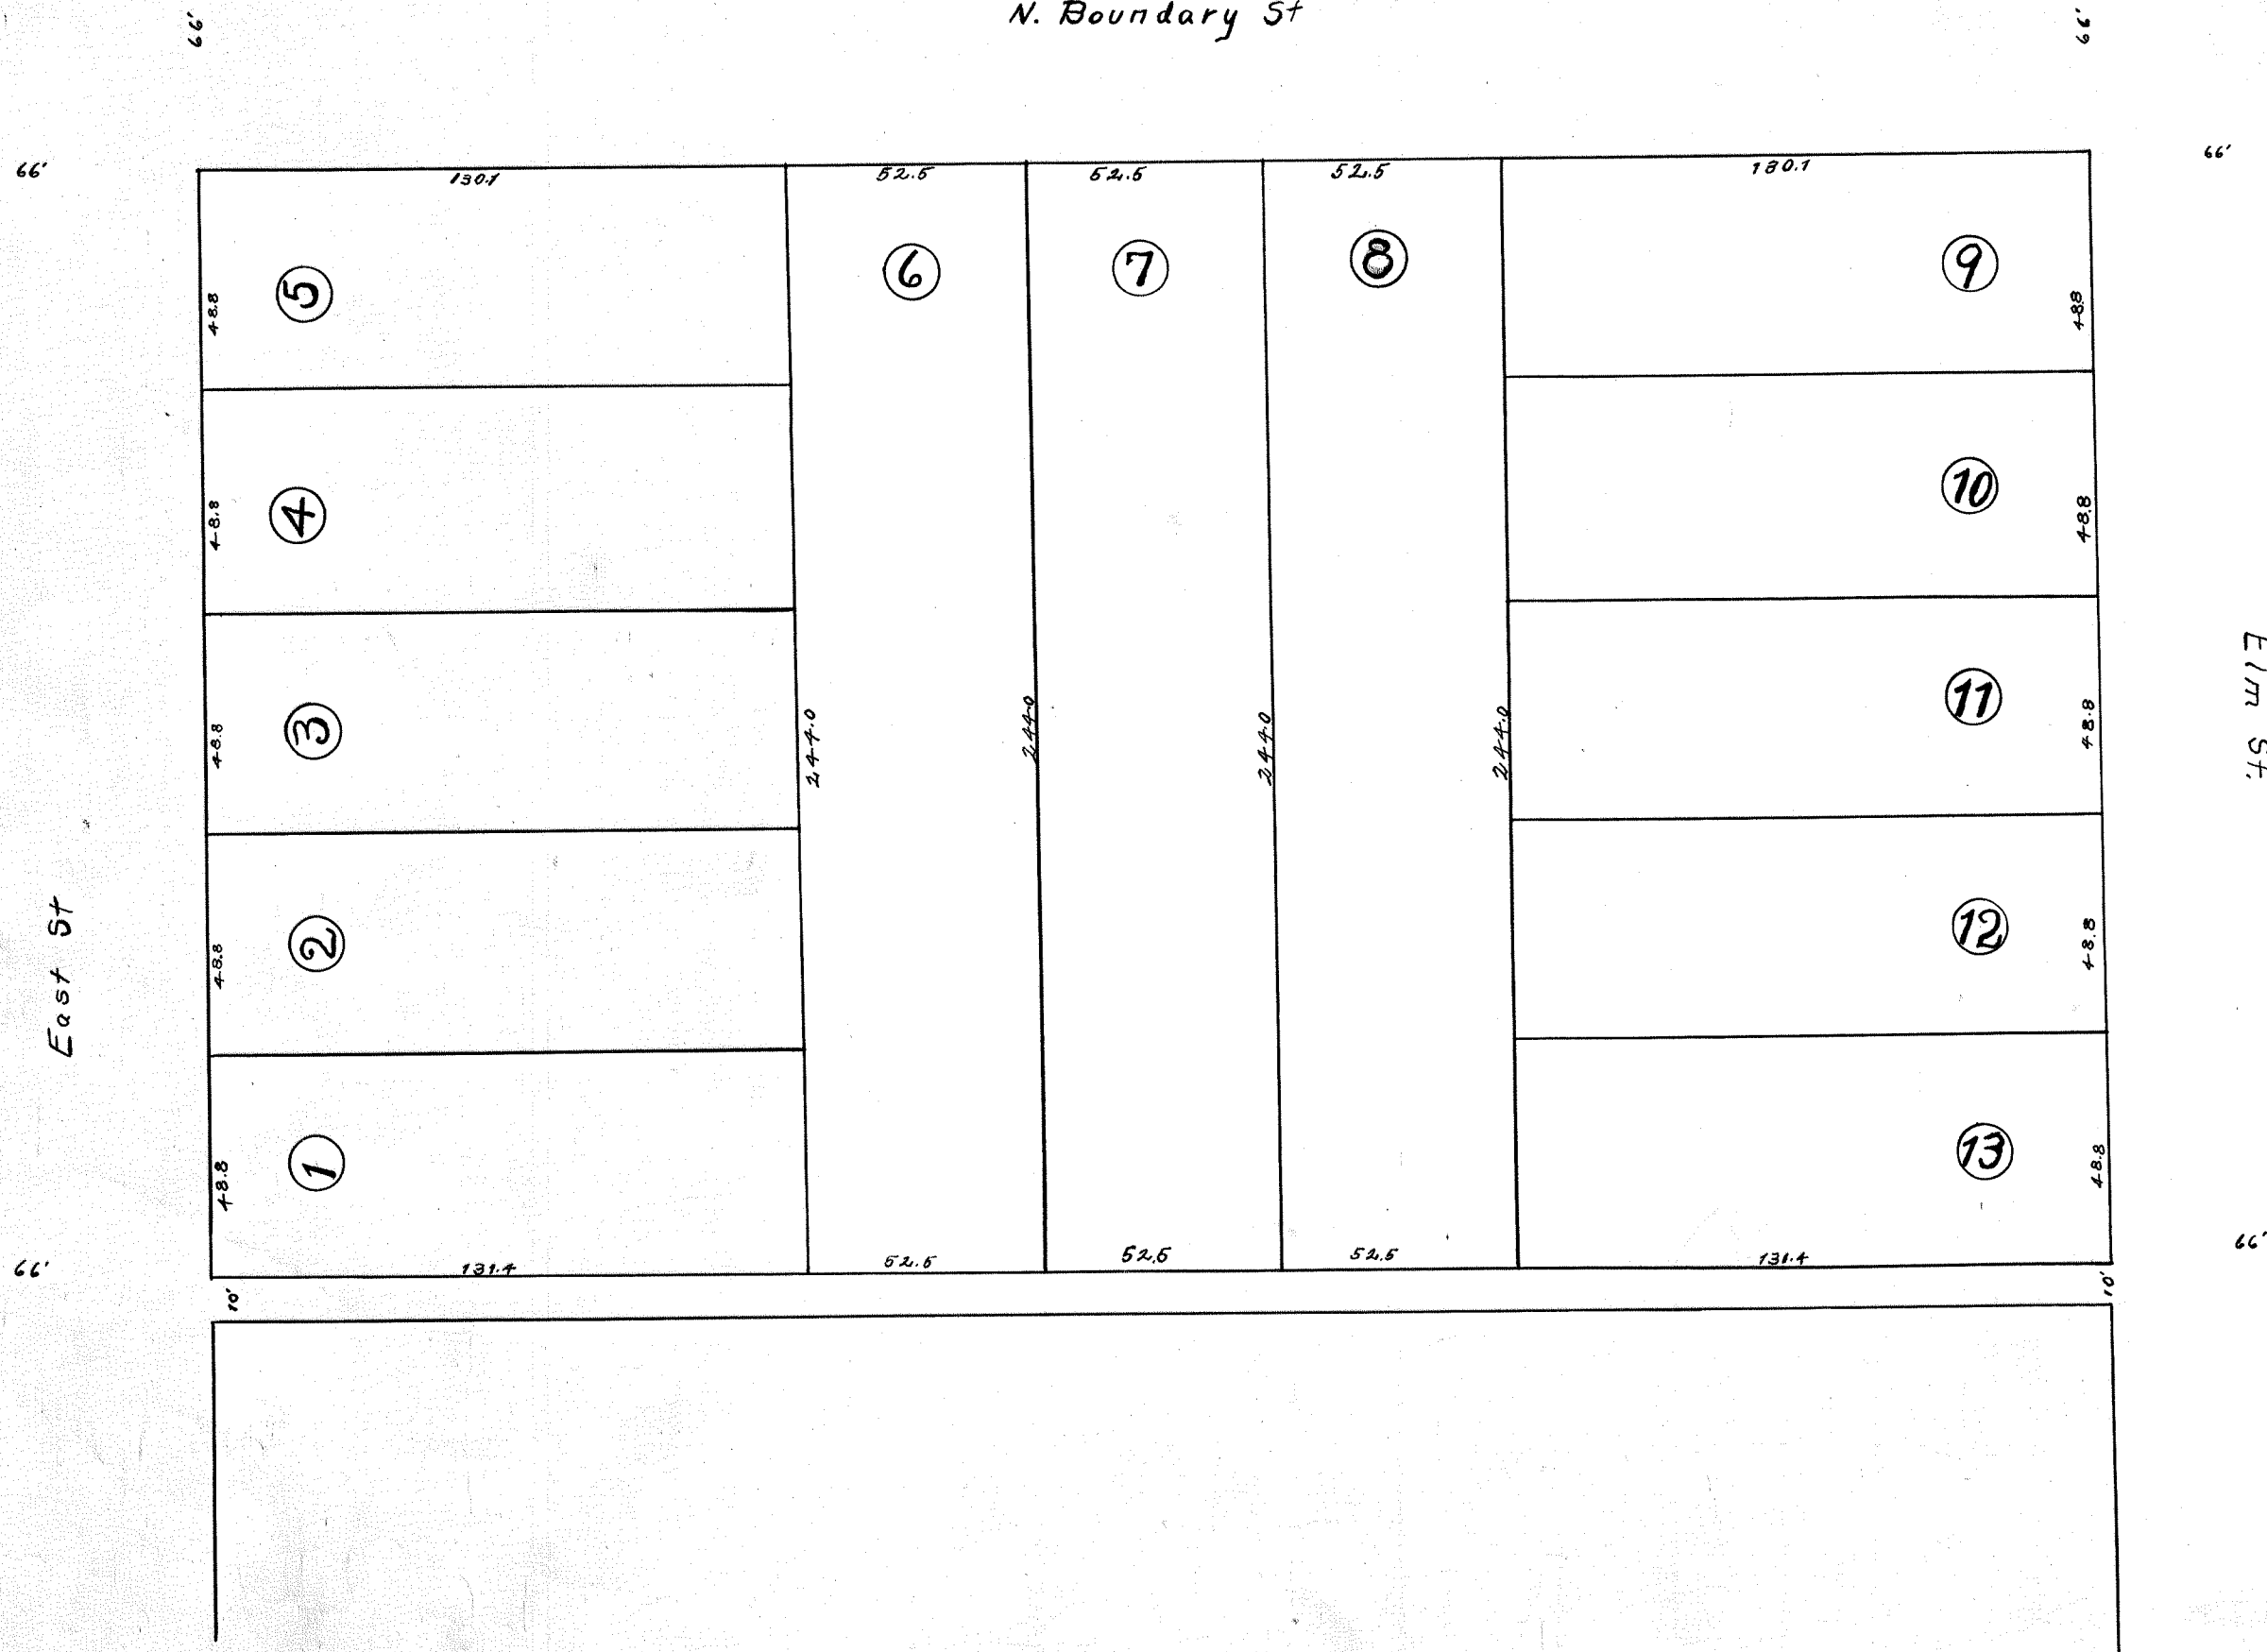

130.1
 48.8
 6348.8

SUBDIVISION of LOT

for



Mrs. Anna Thomas

Scale 1" = 30'

Raleigh, N.C.


N. BOUN ST.

BLOODWORTH STREET

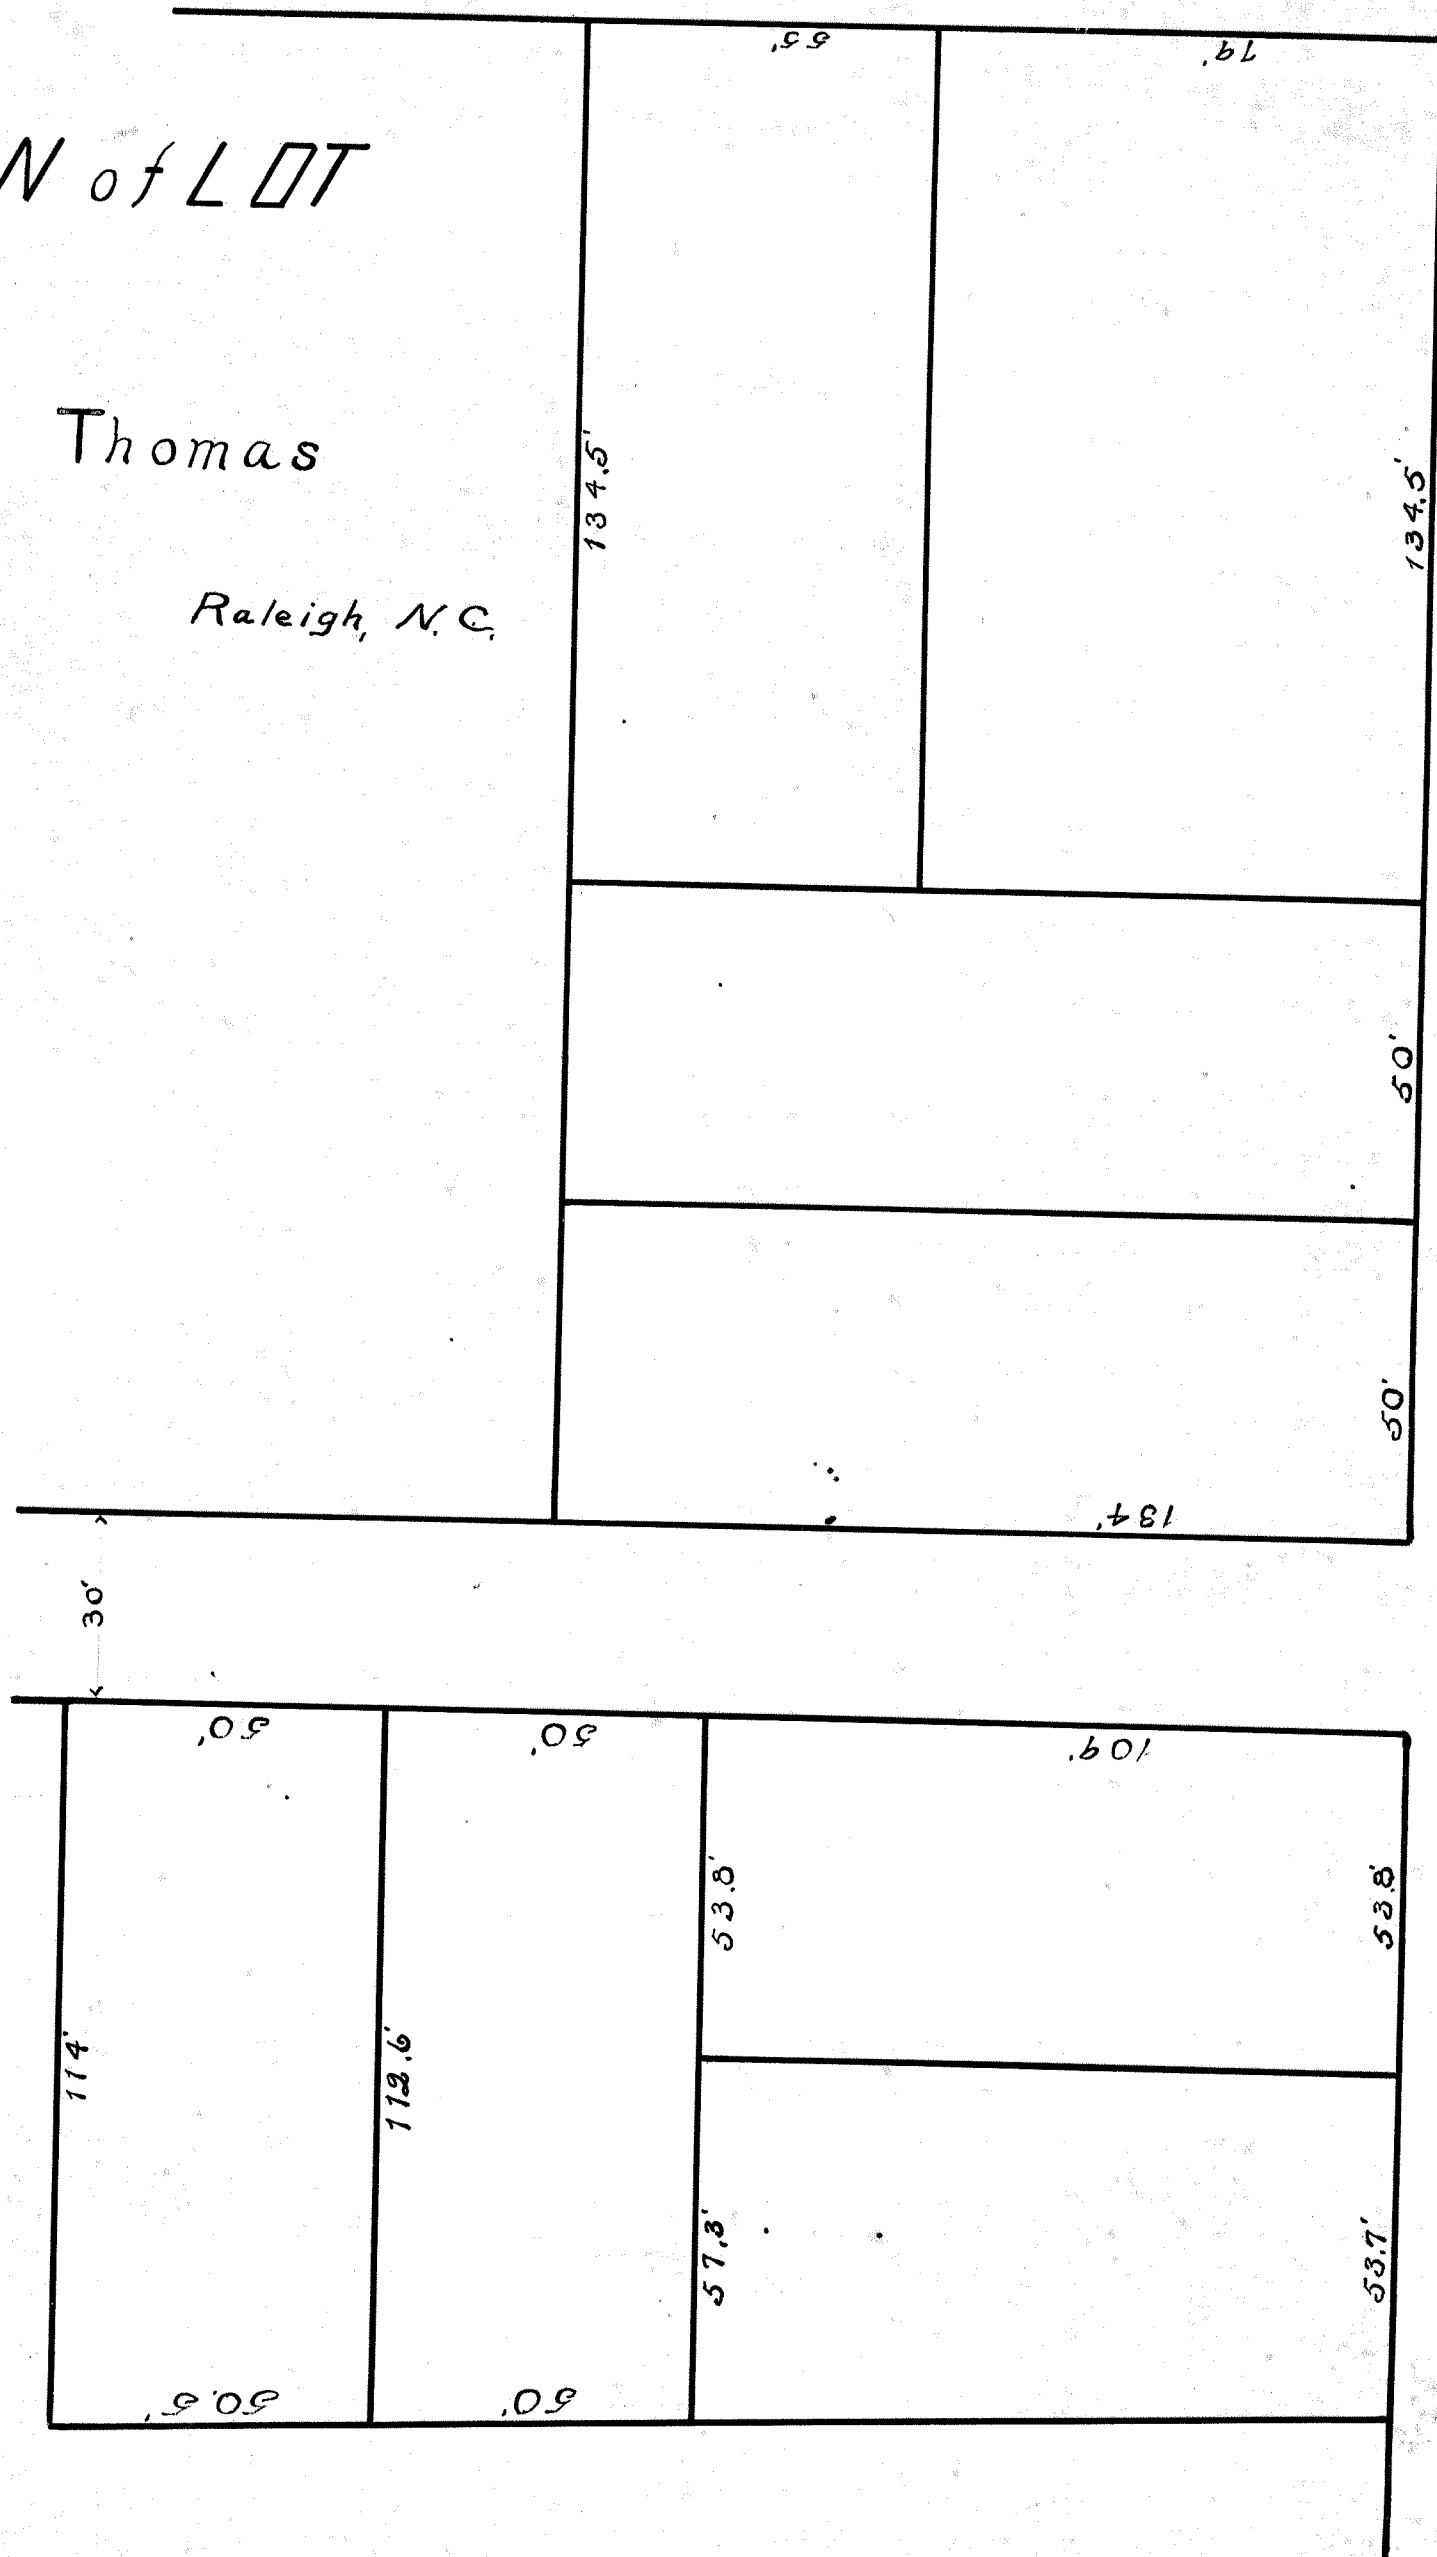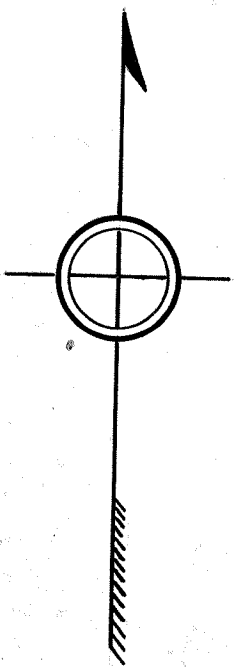

ADDITION TO IDLEWILD.

1893.

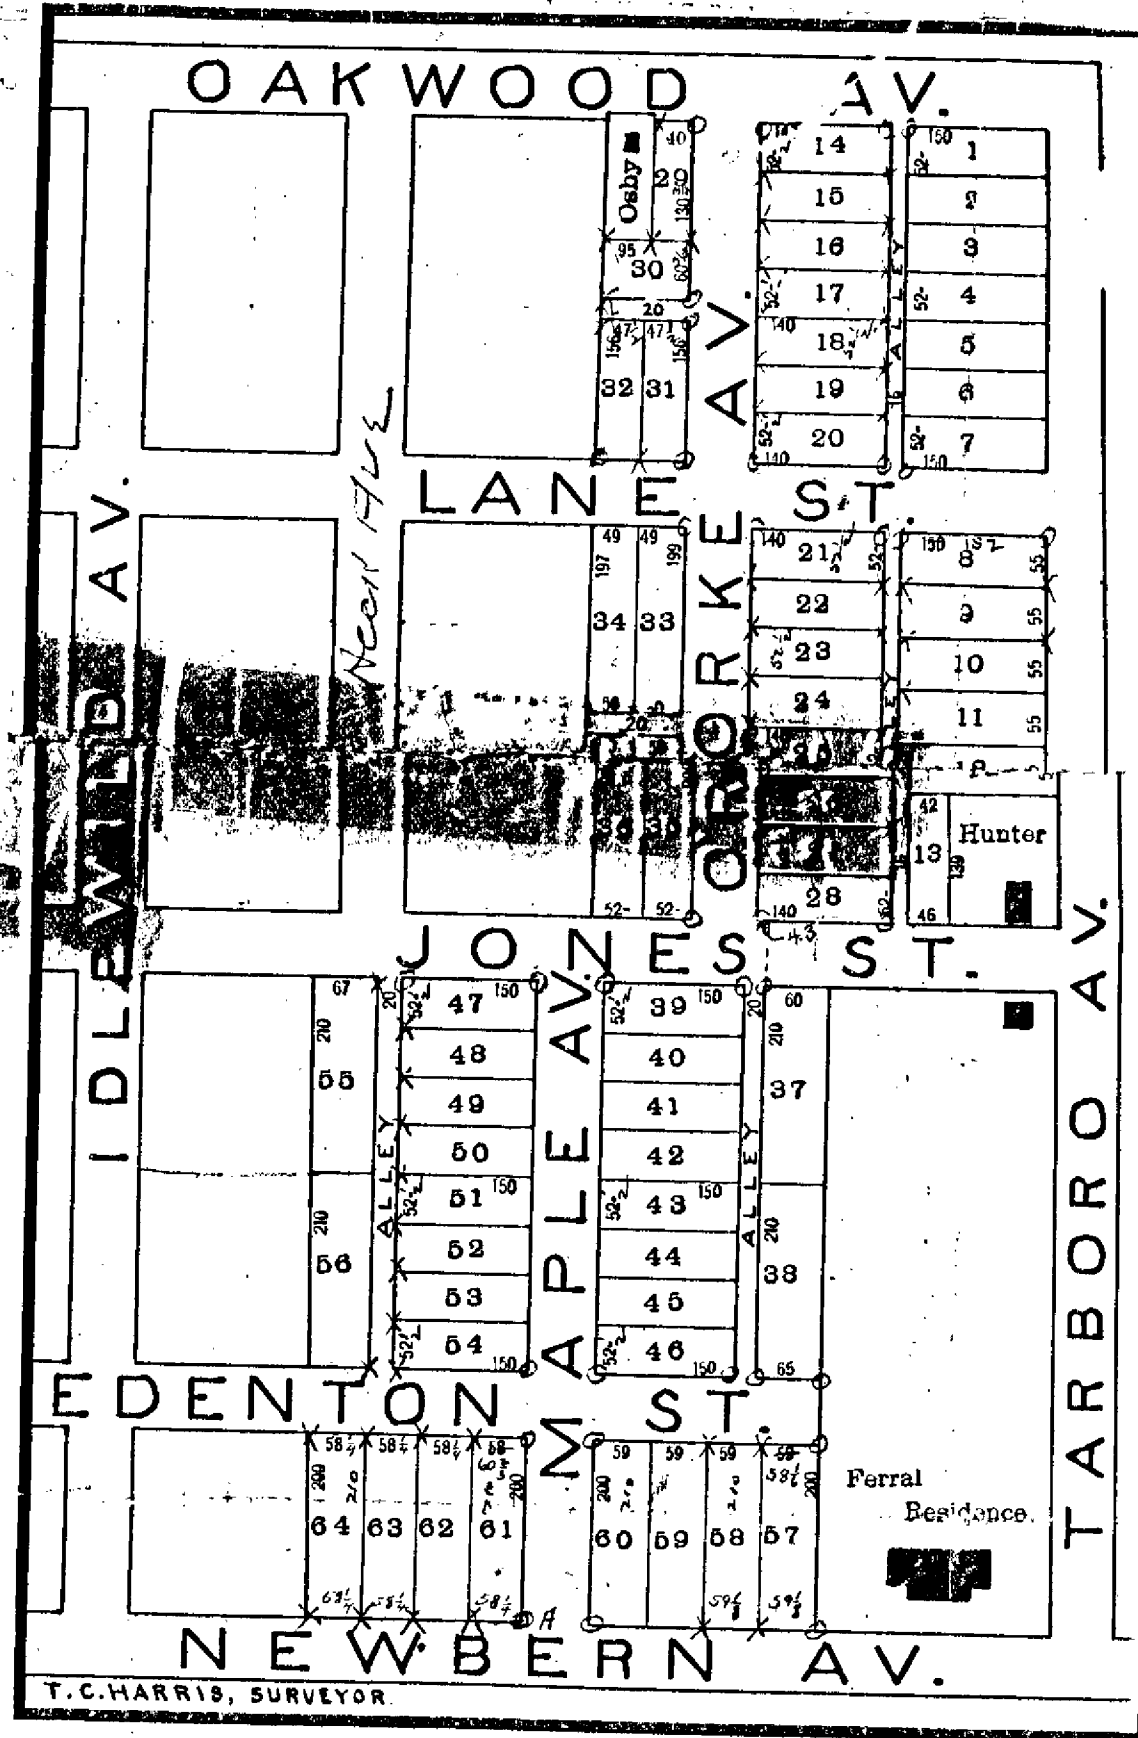

Streets 66 Feet Wide.

0 Iron pipe
X wooden stakes

The plan shows the location of the new streets and the location of the old streets. The new streets are shown in solid lines and the old streets are shown in dashed lines. The plan also shows the location of the new lots and the location of the old lots. The plan is a map of the addition to Idlewild, 1893.



SUBDIVISION
OF
PART OF IDLEWILD

Scale 50ft = 1 in.


Surveyed & Platted by

RIDDICK & MANN


Oct. 20, 1908

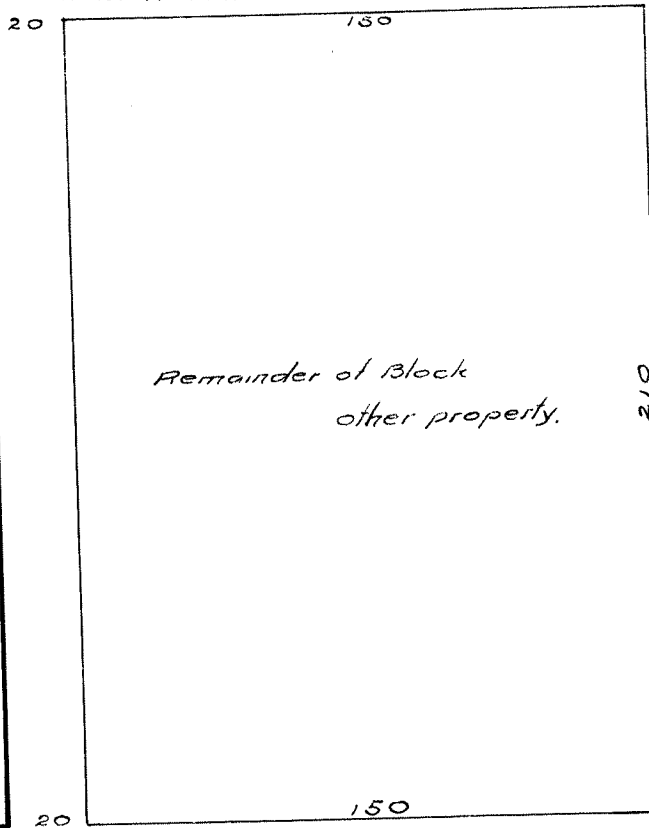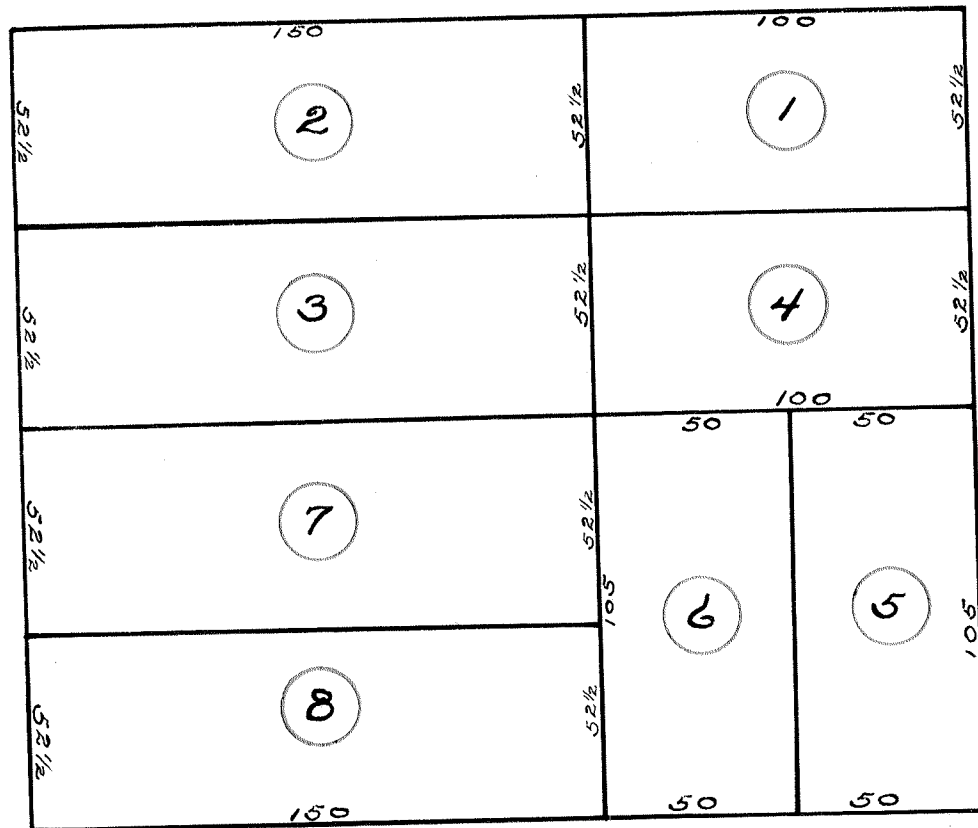

AV.

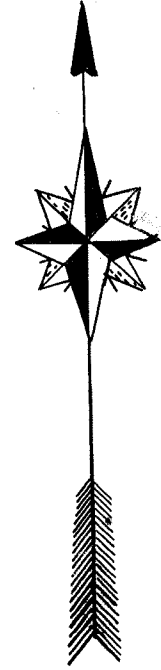

EDENTON ST.

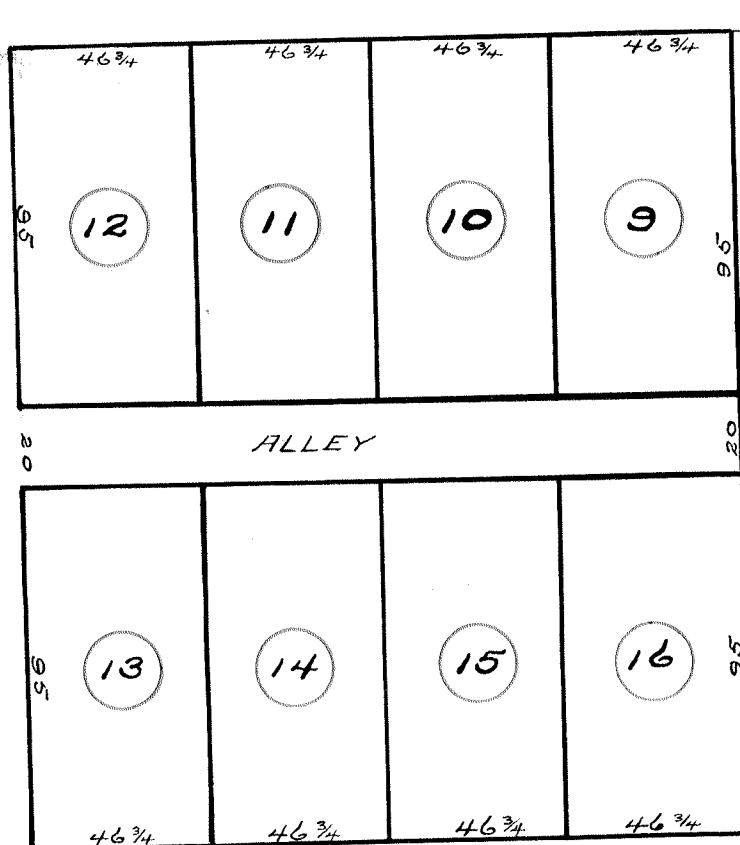


ALLEY

Remainder of Block, other property.

MAPLE

NEWBERN AV.

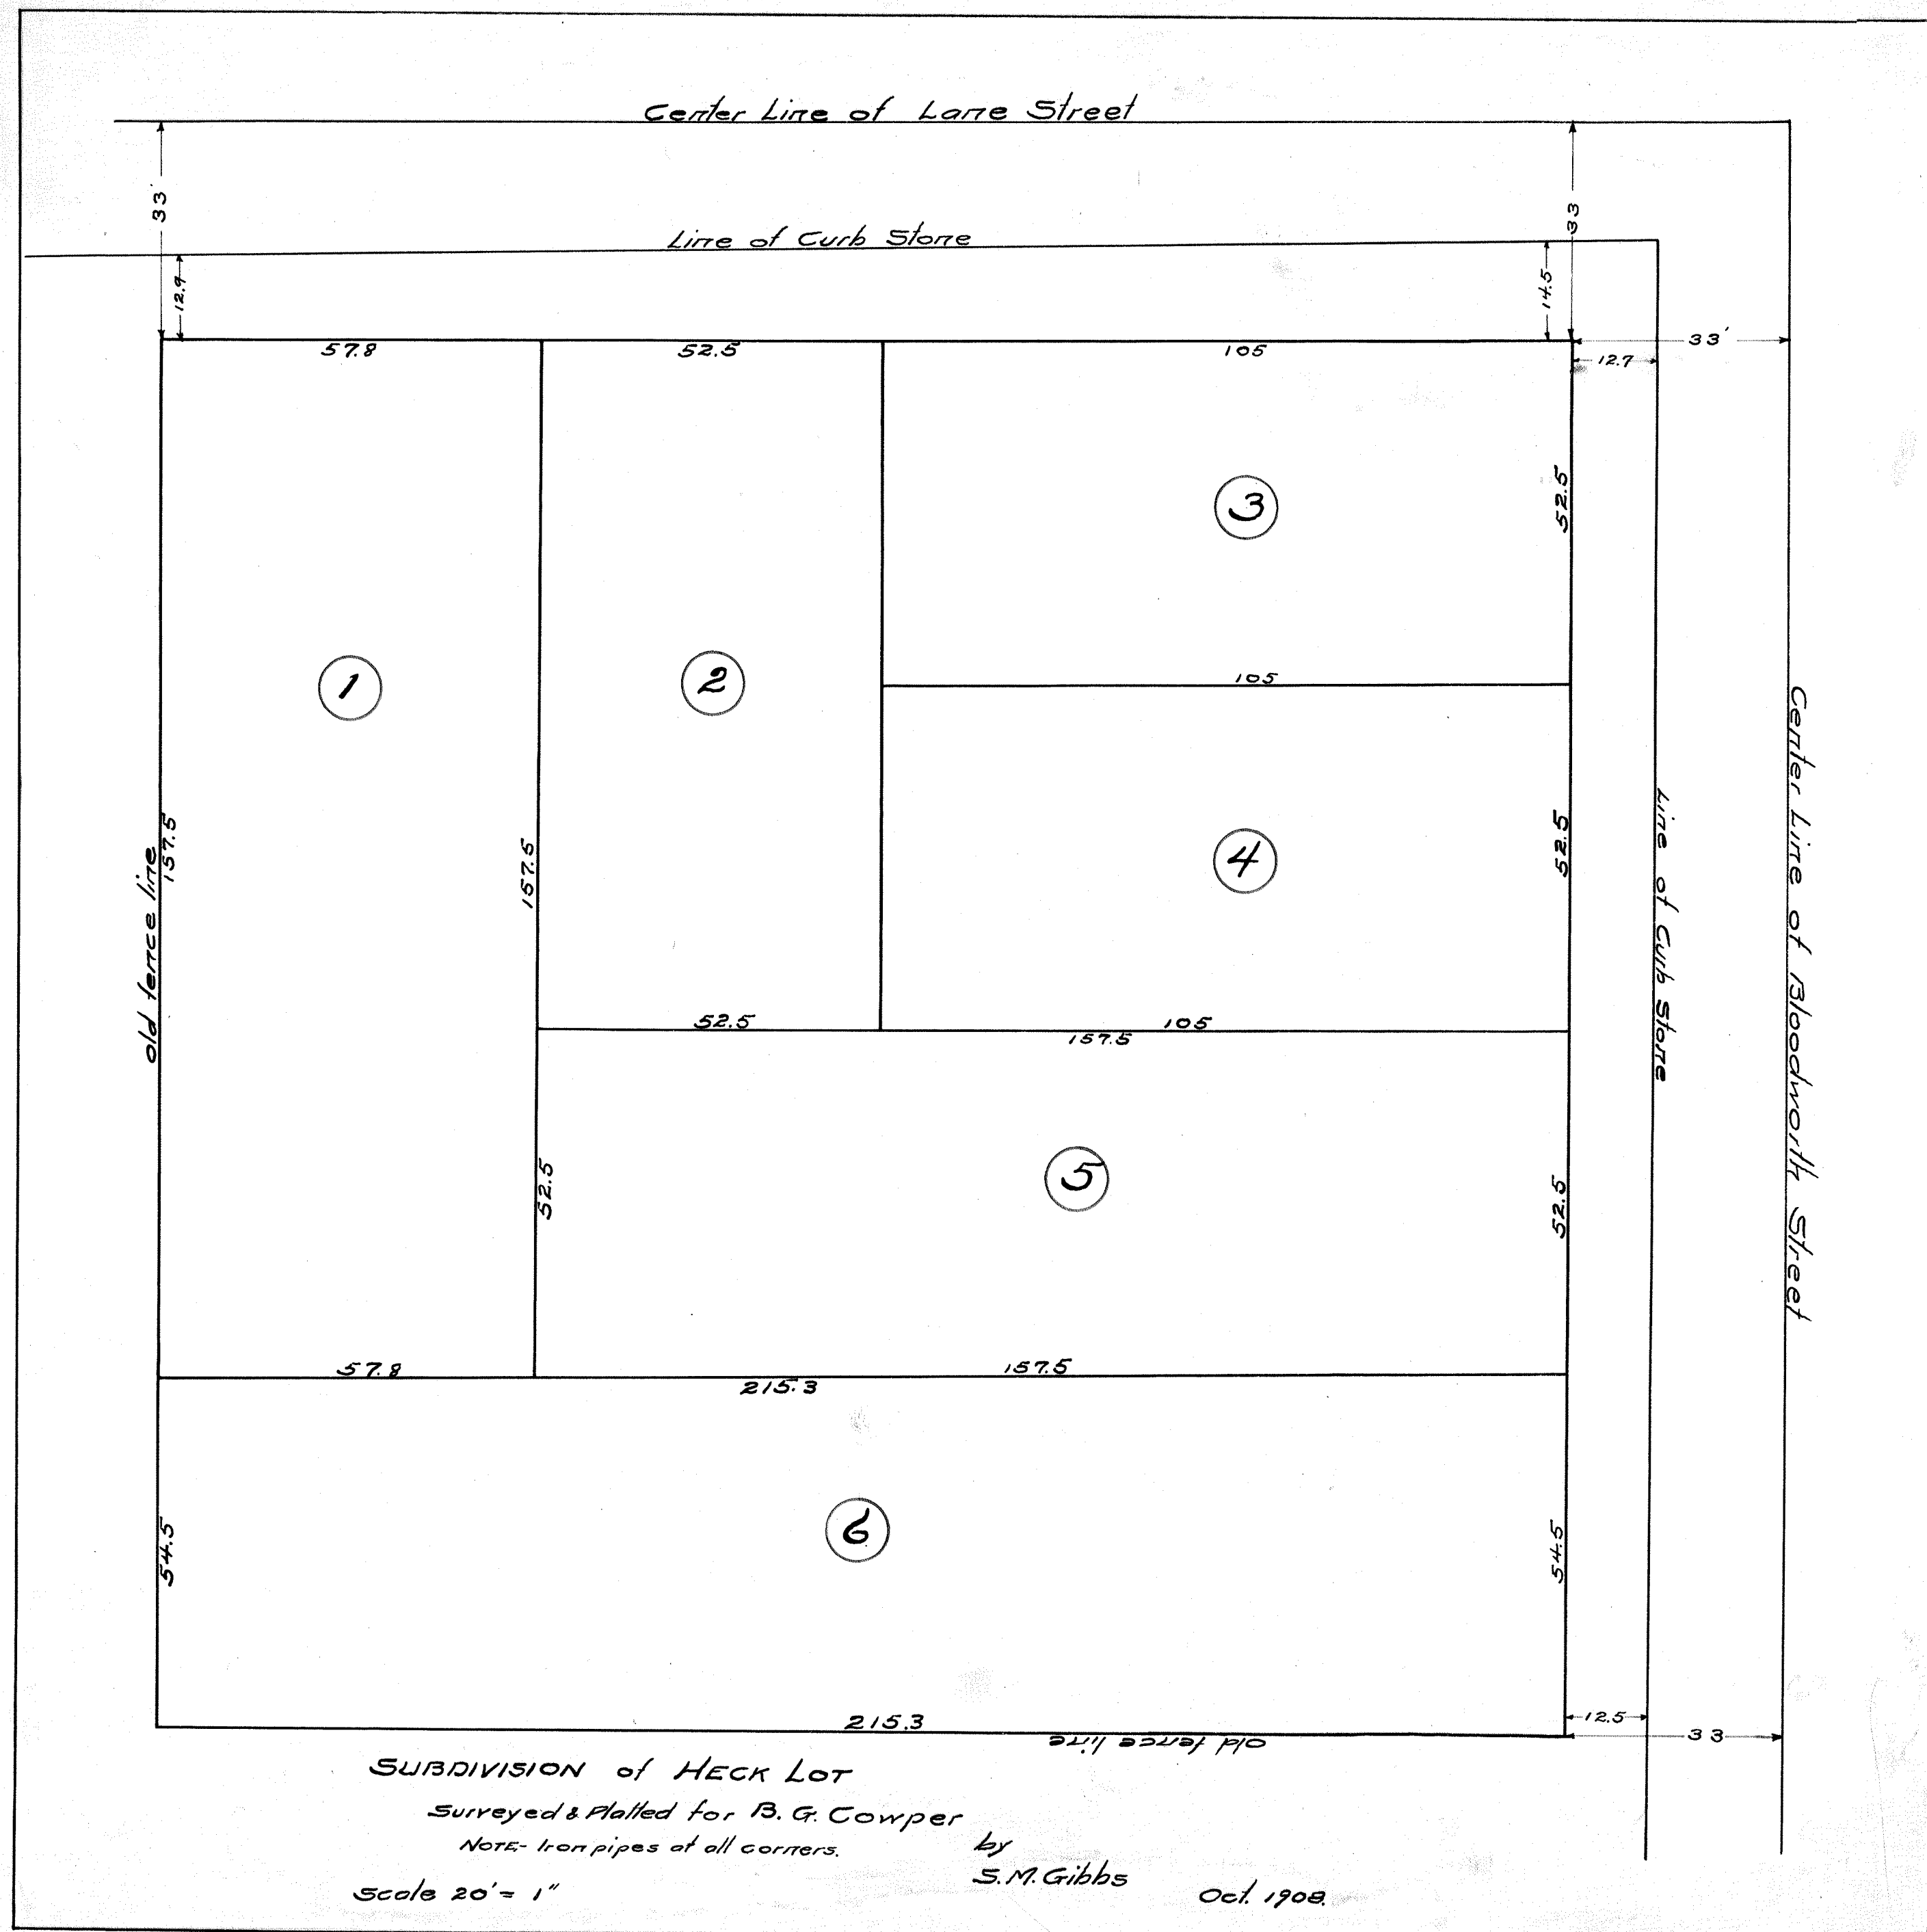

SUBDIVISION of HECK LOT


Surveyed & Platted for B. G. Cowper

NOTE- Iron pipes at all corners.


Scale 20' = 1"

by
S. M. Gibbs

Oct. 1908.

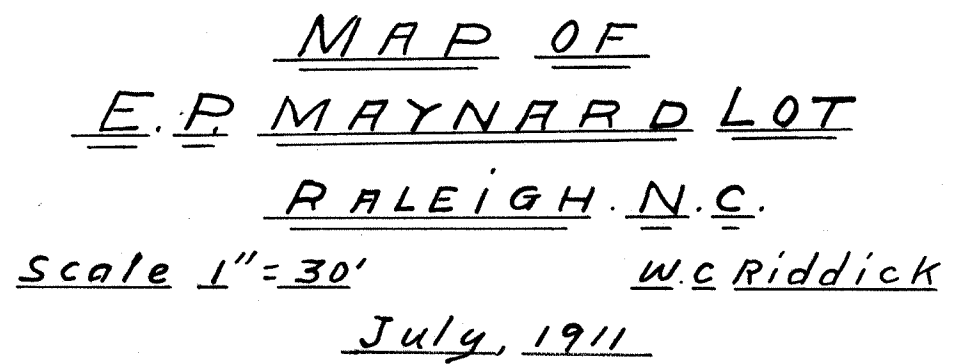

Call Ditch

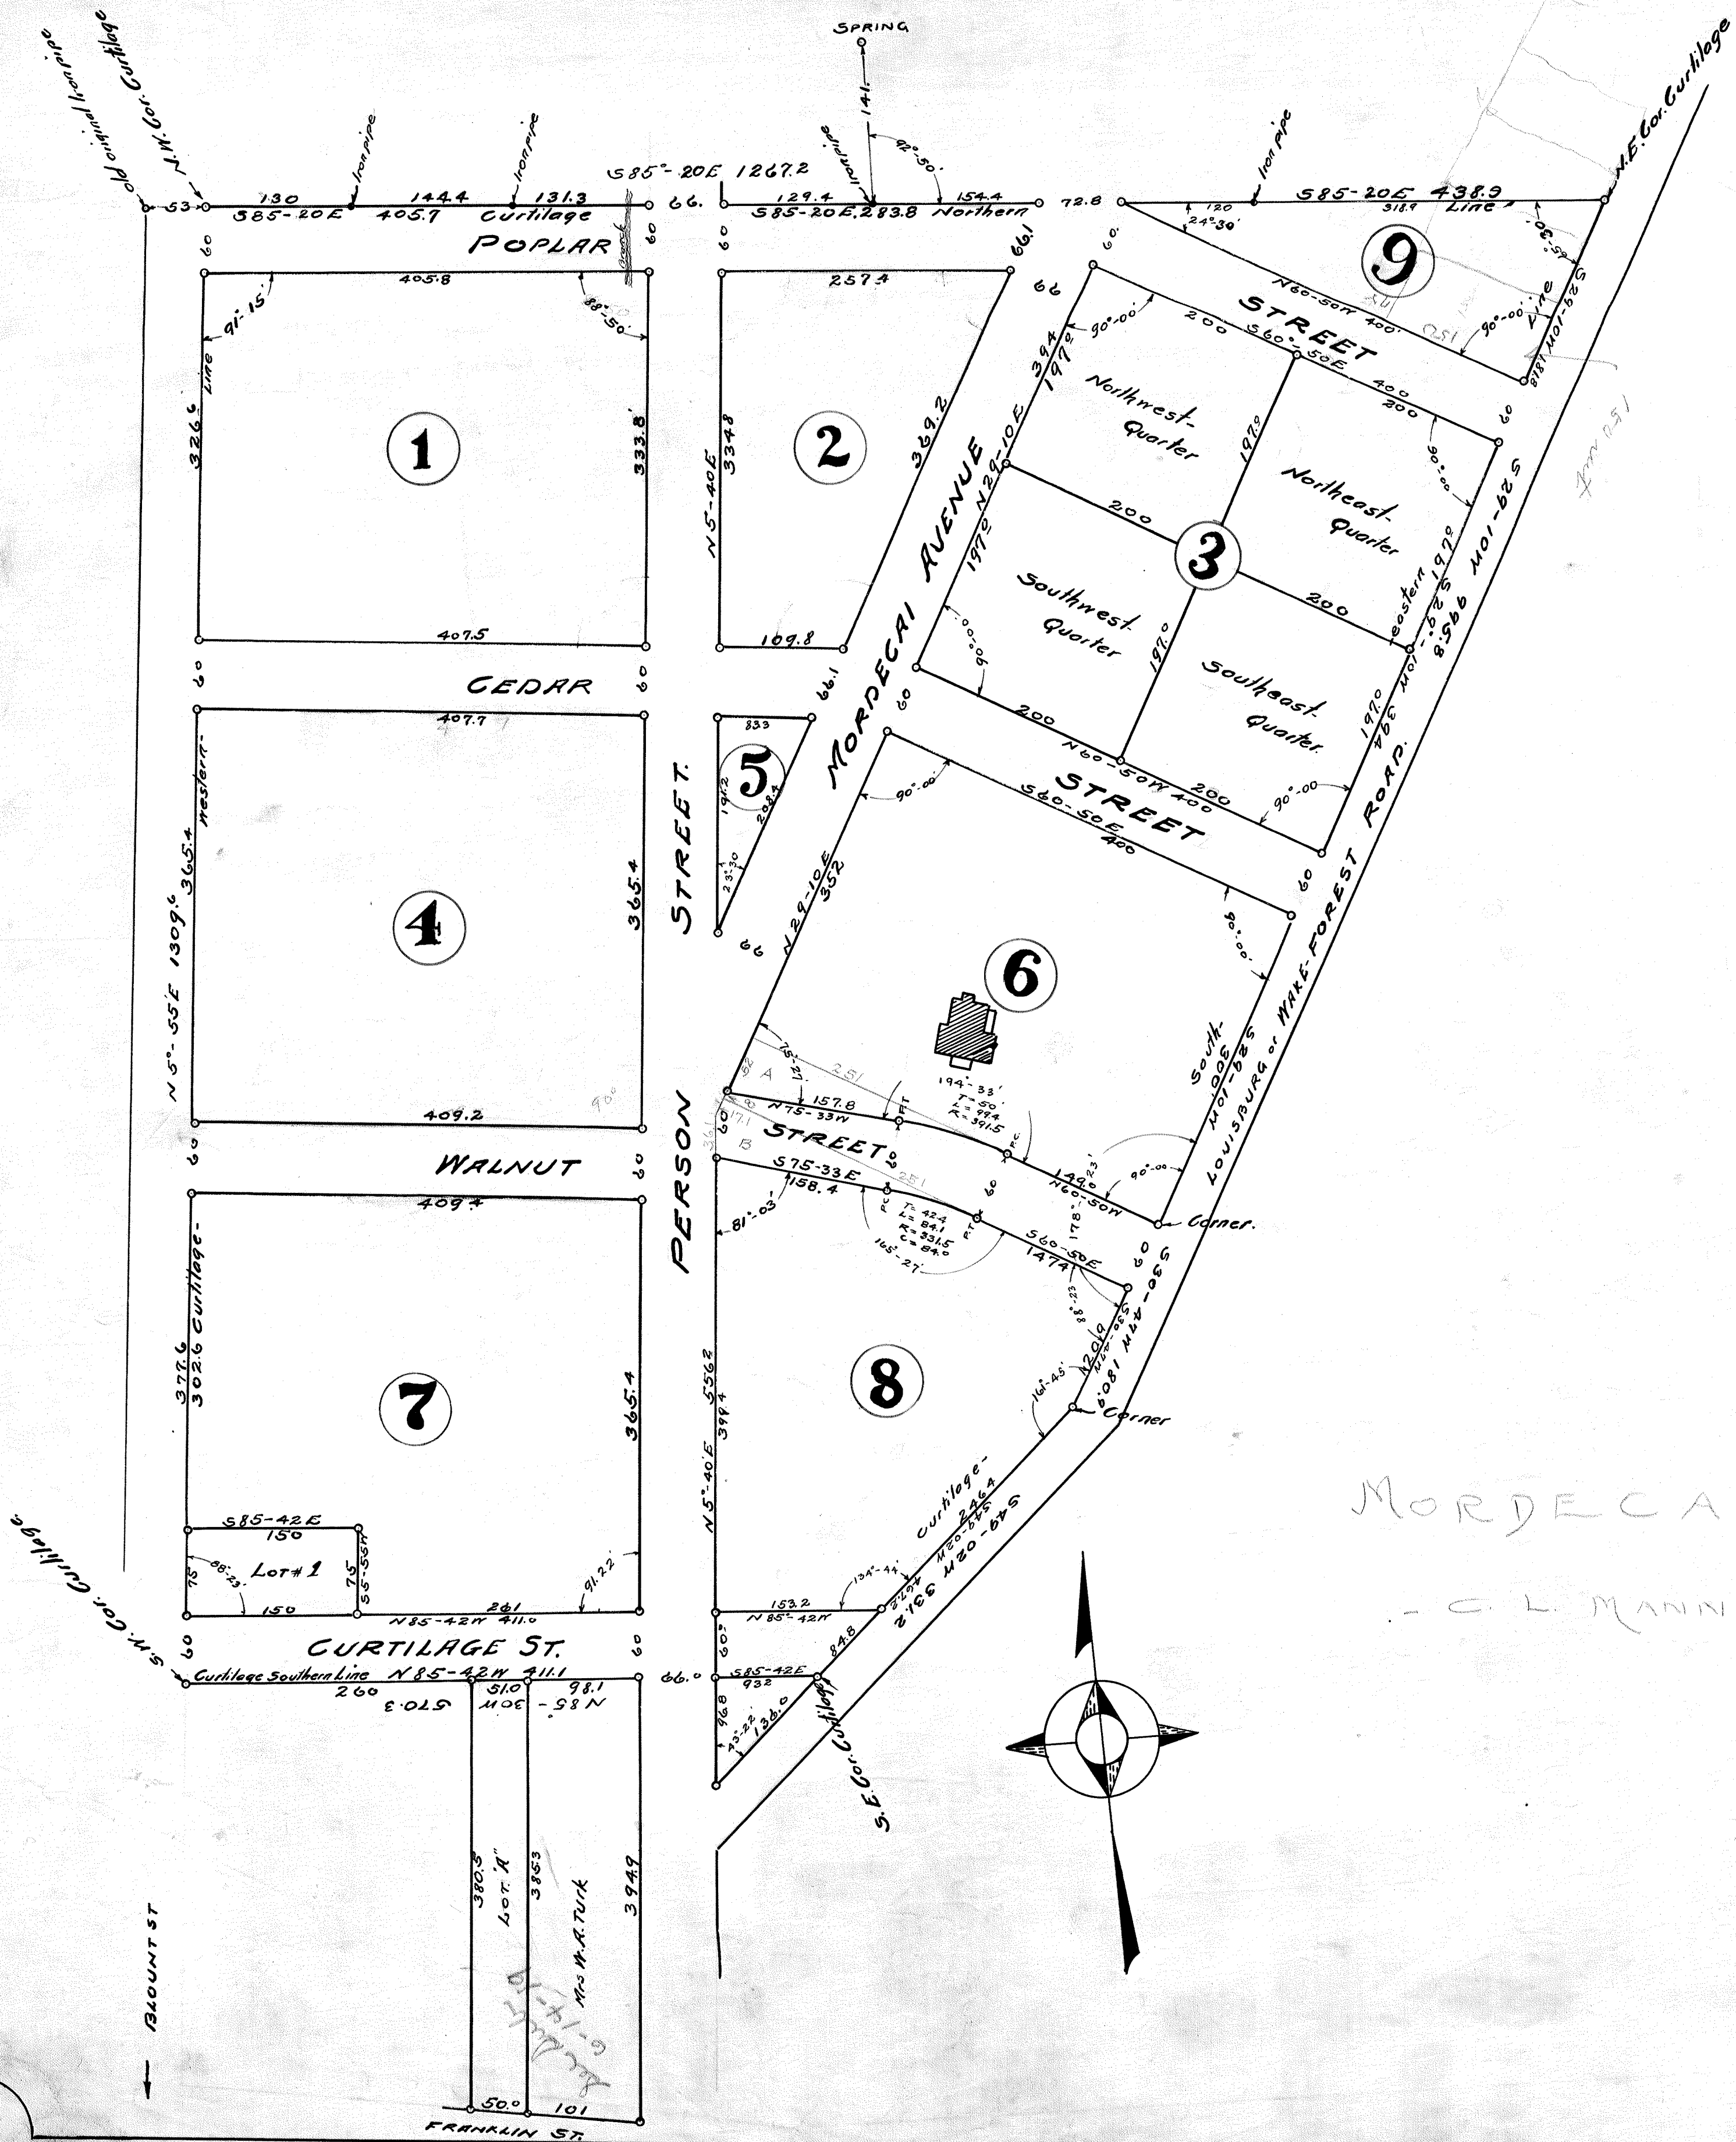

MORDECAI

- C. L. MANN -


611A

62

EDENTON STREET



BLOODWORTH ST.

EAST ST.

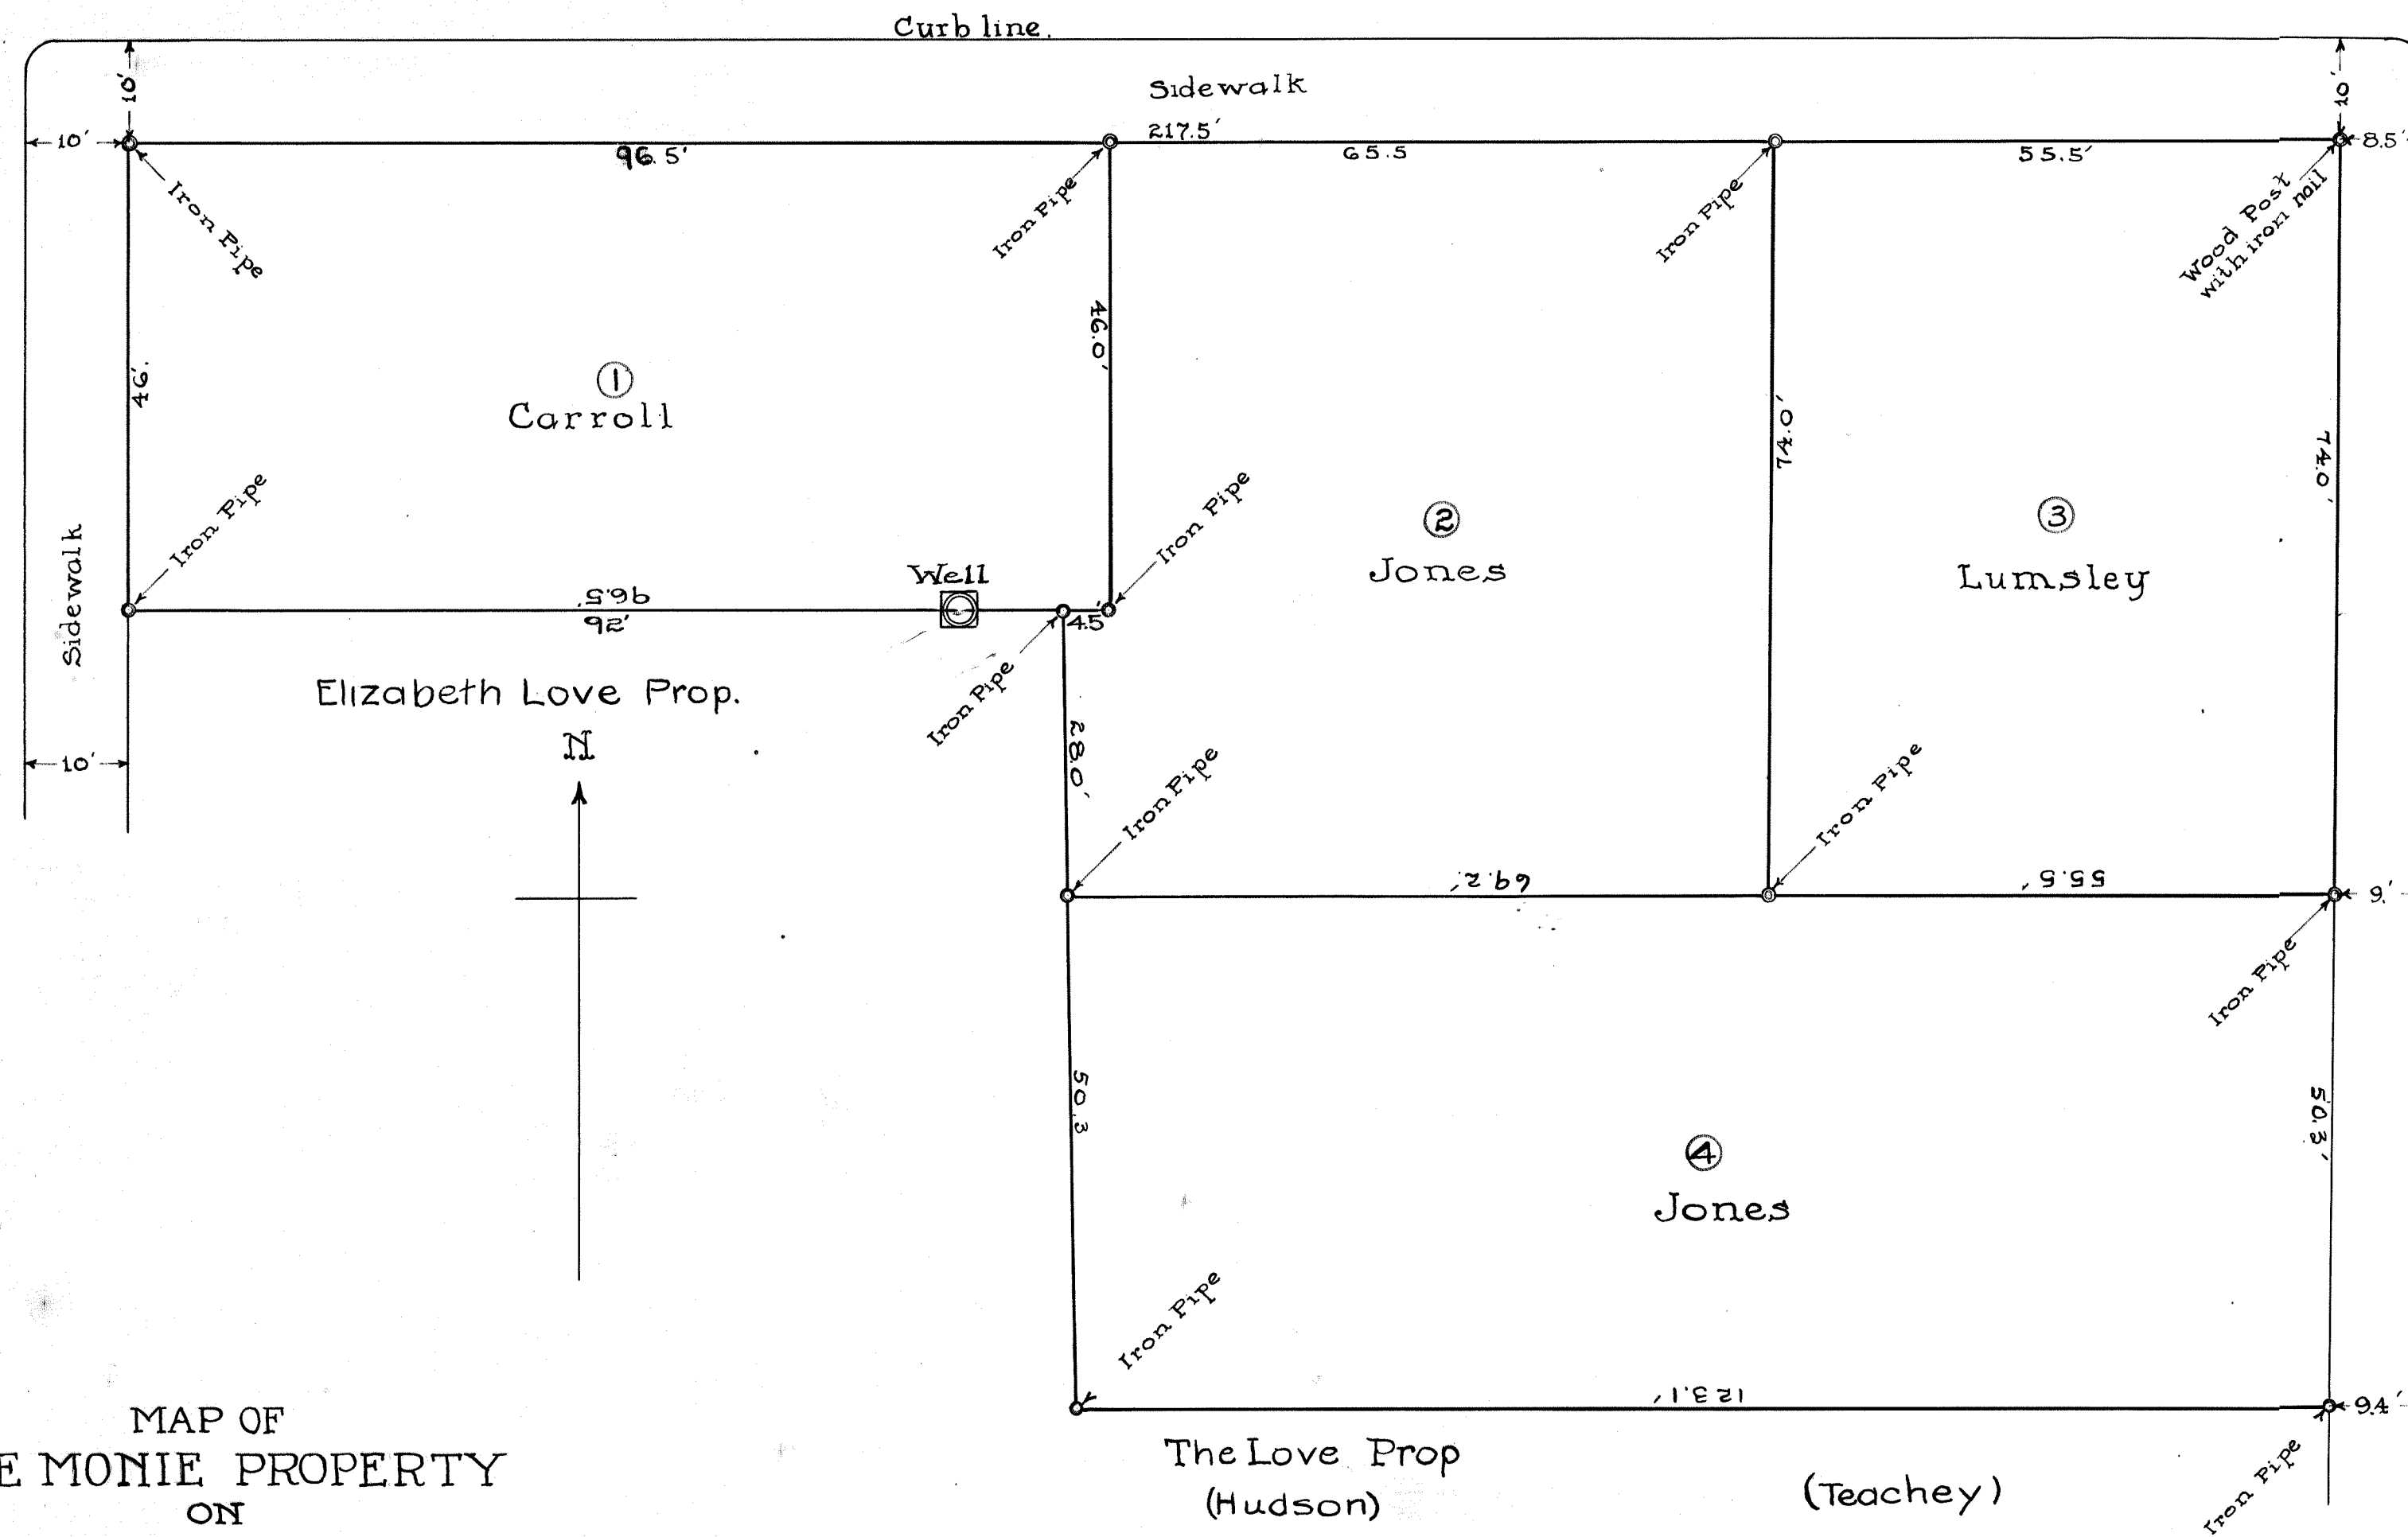


MAP OF
THE MONIE PROPERTY
ON
BLOODWORTH, EDENTON AND EAST STREETS
SURVEYED SEPT. 11th 1912 BY C. L. MAHN, C. E.
SCALE - 15' = 1"

NOTE:
Sidewalk widths taken from map of the Love
Property made by R. B. Seawell, City Engr. Nov. 1908

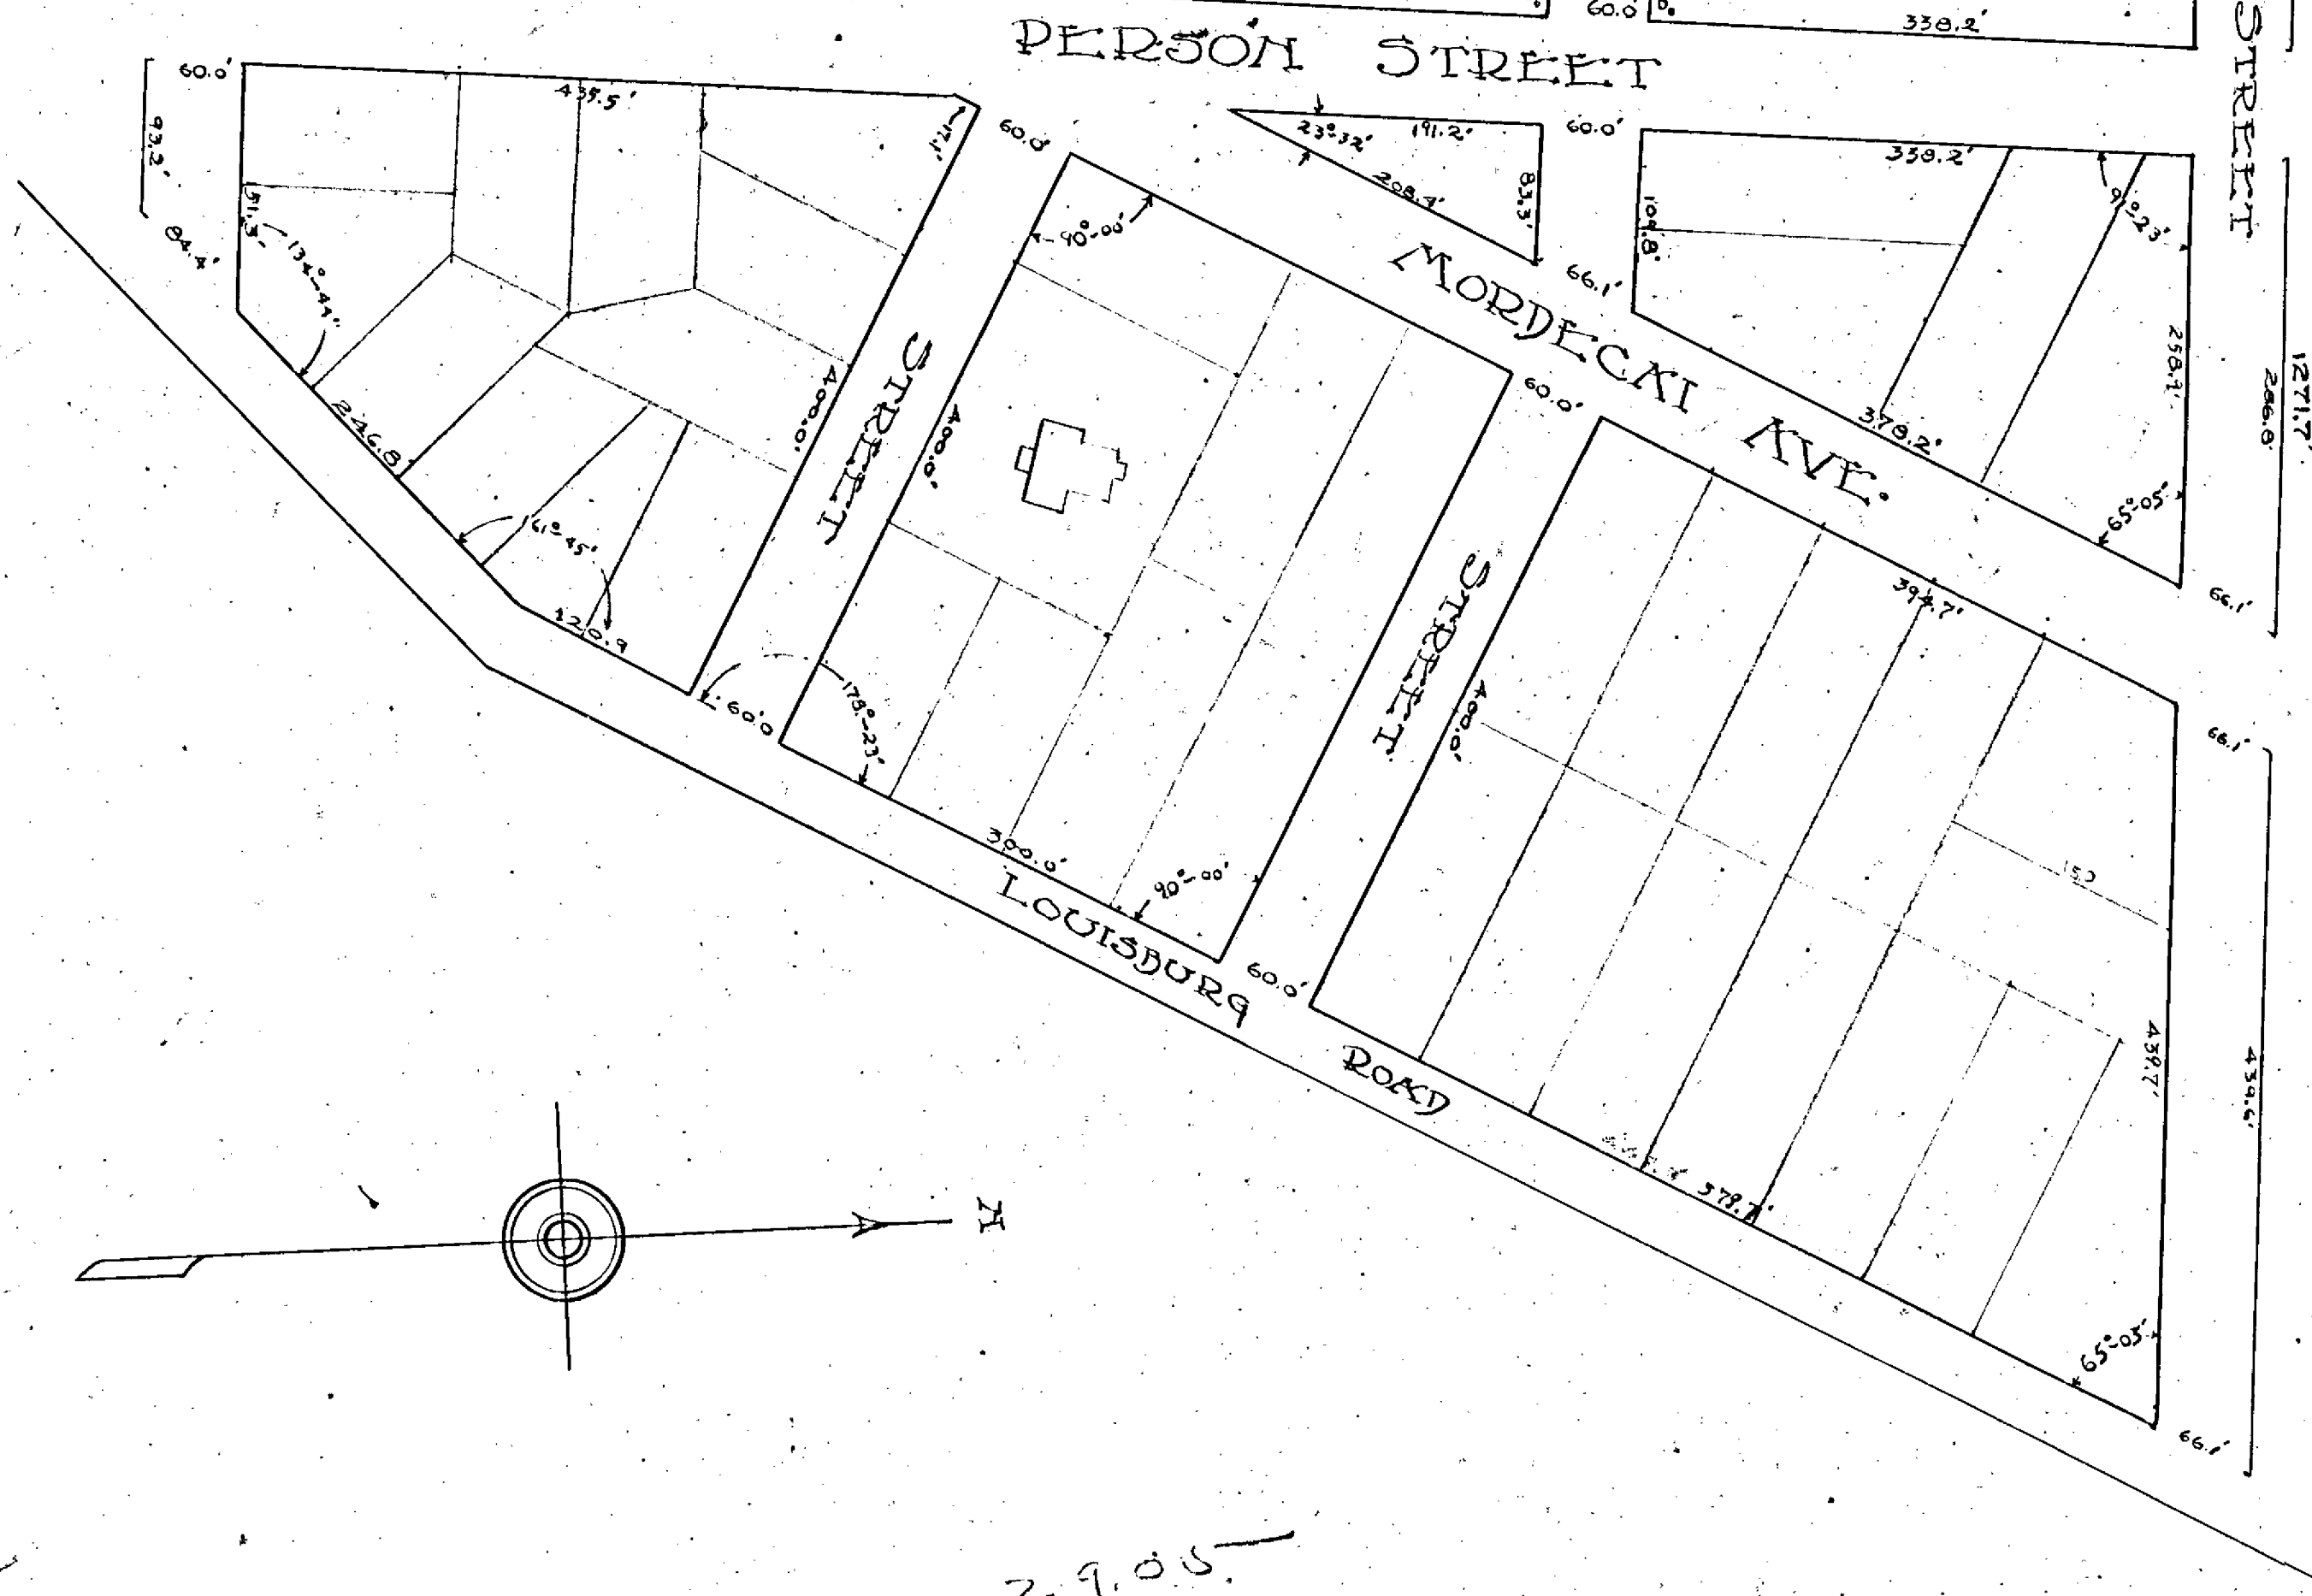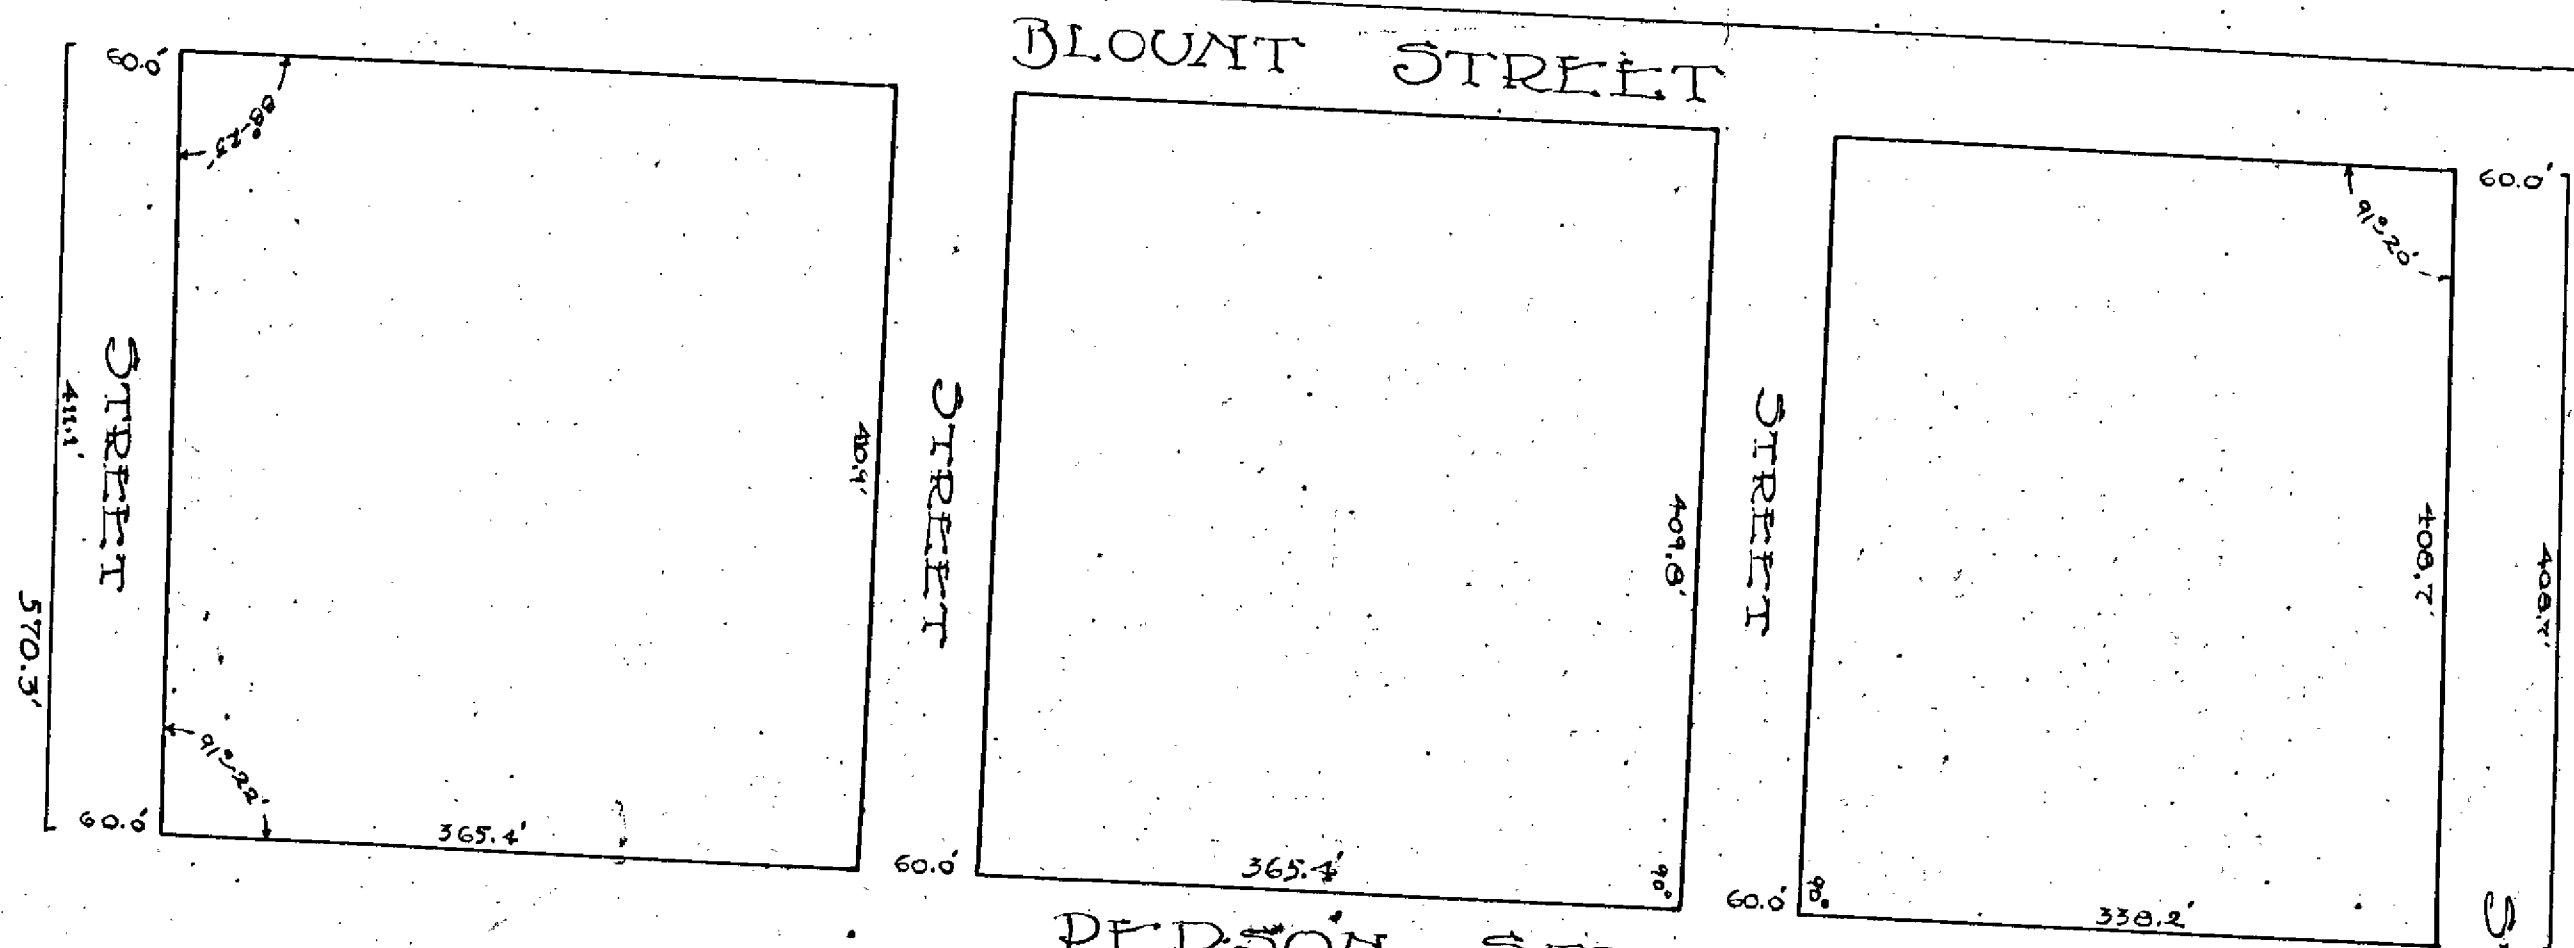


scale 1 in = 100 ft.

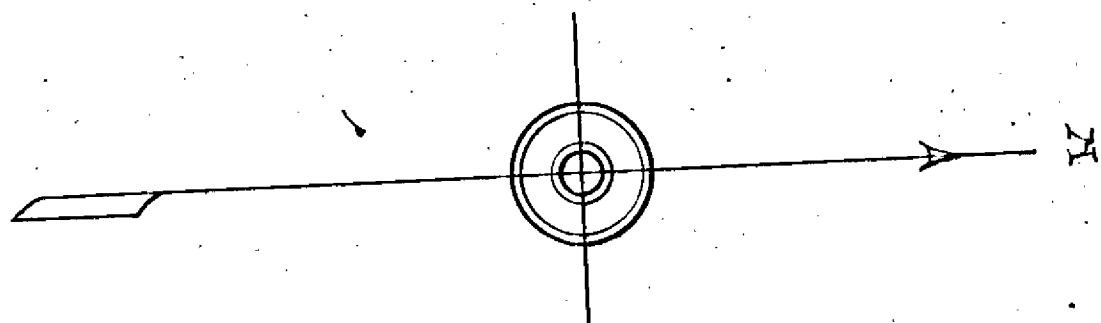

29.05

10088

6:11 P

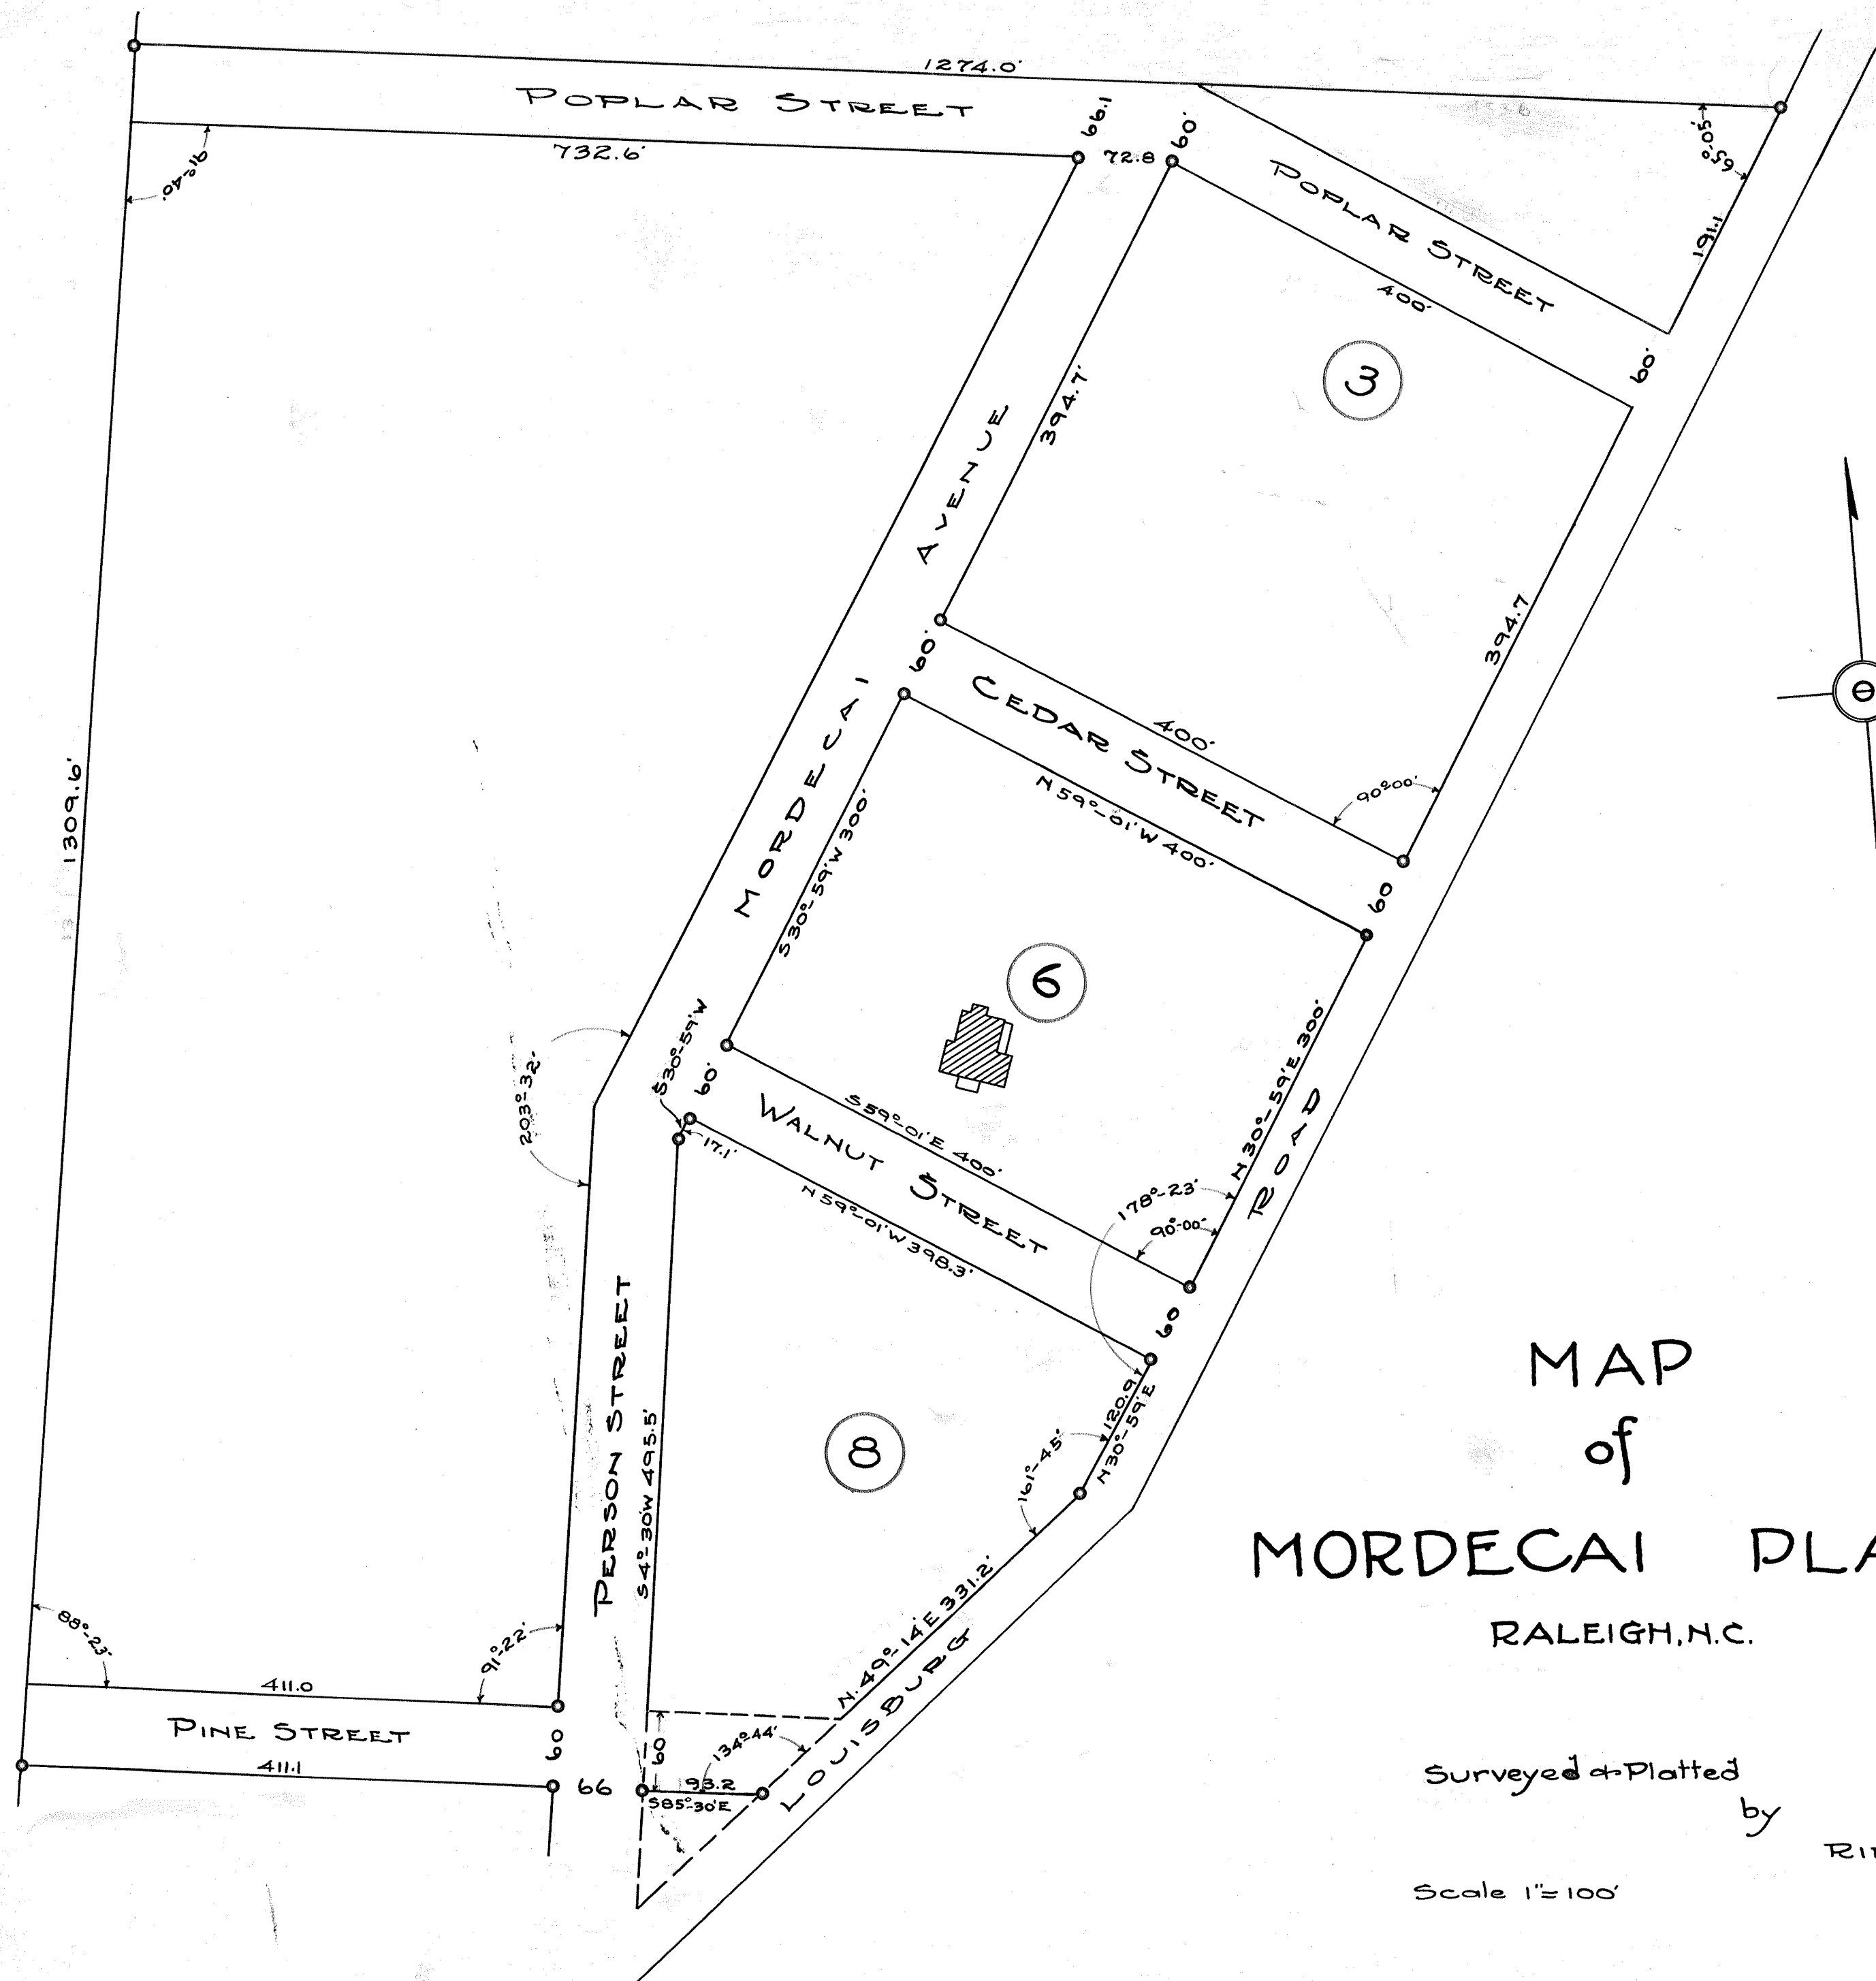

MAP of MORDECAI PLACE RALEIGH, N.C.

Surveyed & Platted
by

RIDDICK & MANN
March, 1913

Scale 1"=100'

NOTES:

Iron pipe designated by circles.
All bearings calculated from and
based on bearing of lines forming
west side of Louisburg Road.



MAP
of
MORDECAI PLACE

RALEIGH, N.C.

Surveyed & Platted
by

RIDDICK & MANN

Scale 1" = 100'

March 1913

Note.
Iron pipe designated by circles.

Area 29.07 ch. l.

water connected with town


MAP
— of —
W. W. WYNNE PROPERTY
— on —

Elm, Oakwood and Linden
C. L. Mann.

Scale 1" = 50' Apr. 5-1915


Raleigh, N.C.

Elm Street

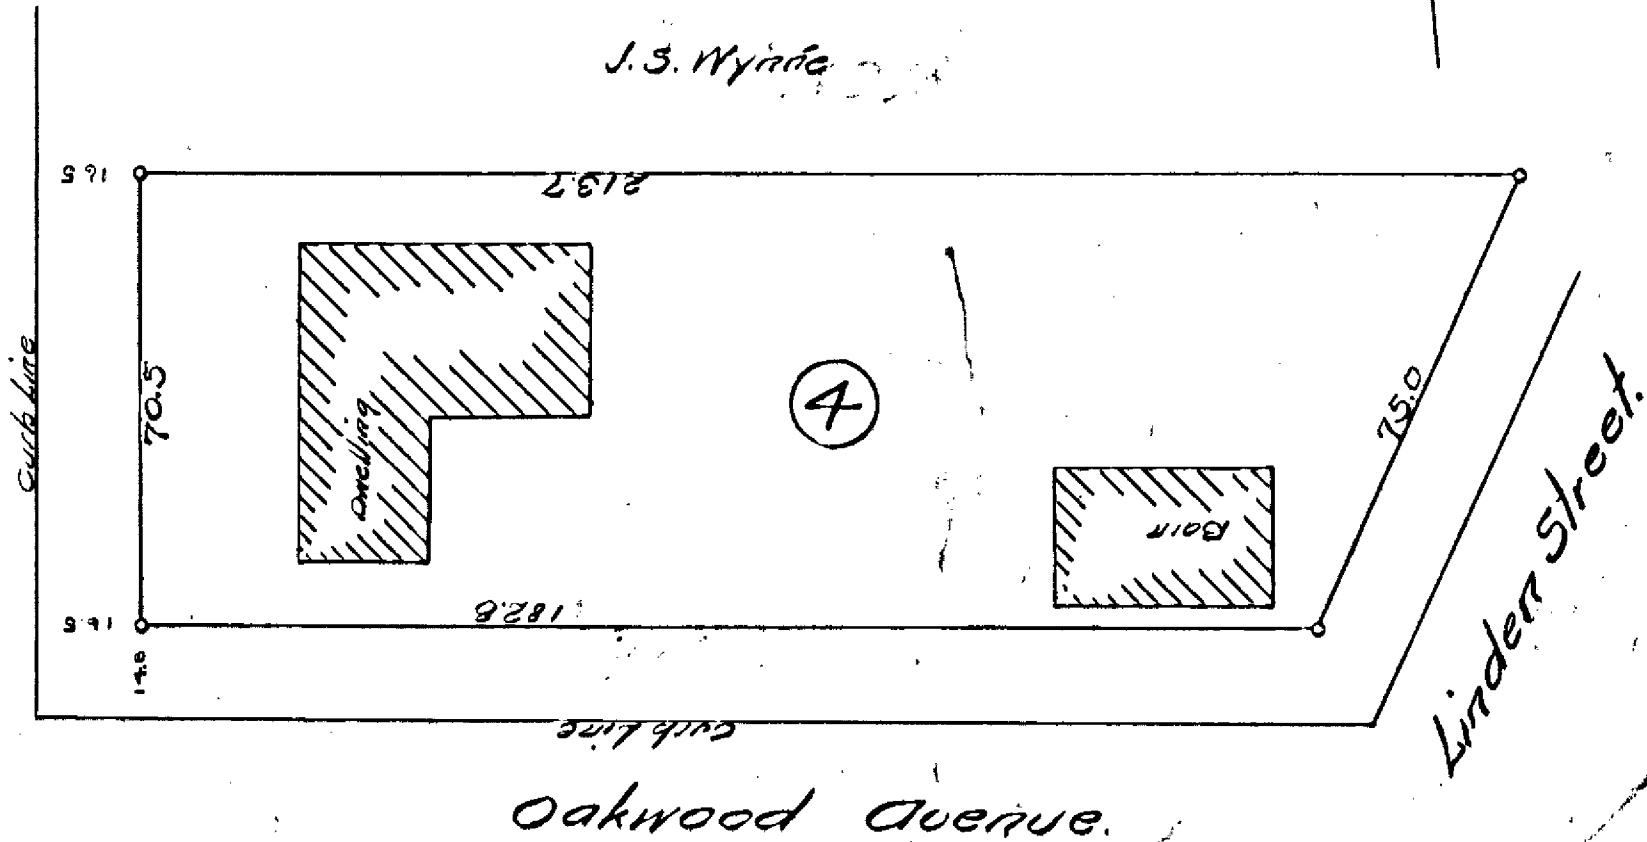

6.13a-7.10

Scale 1" = 200'

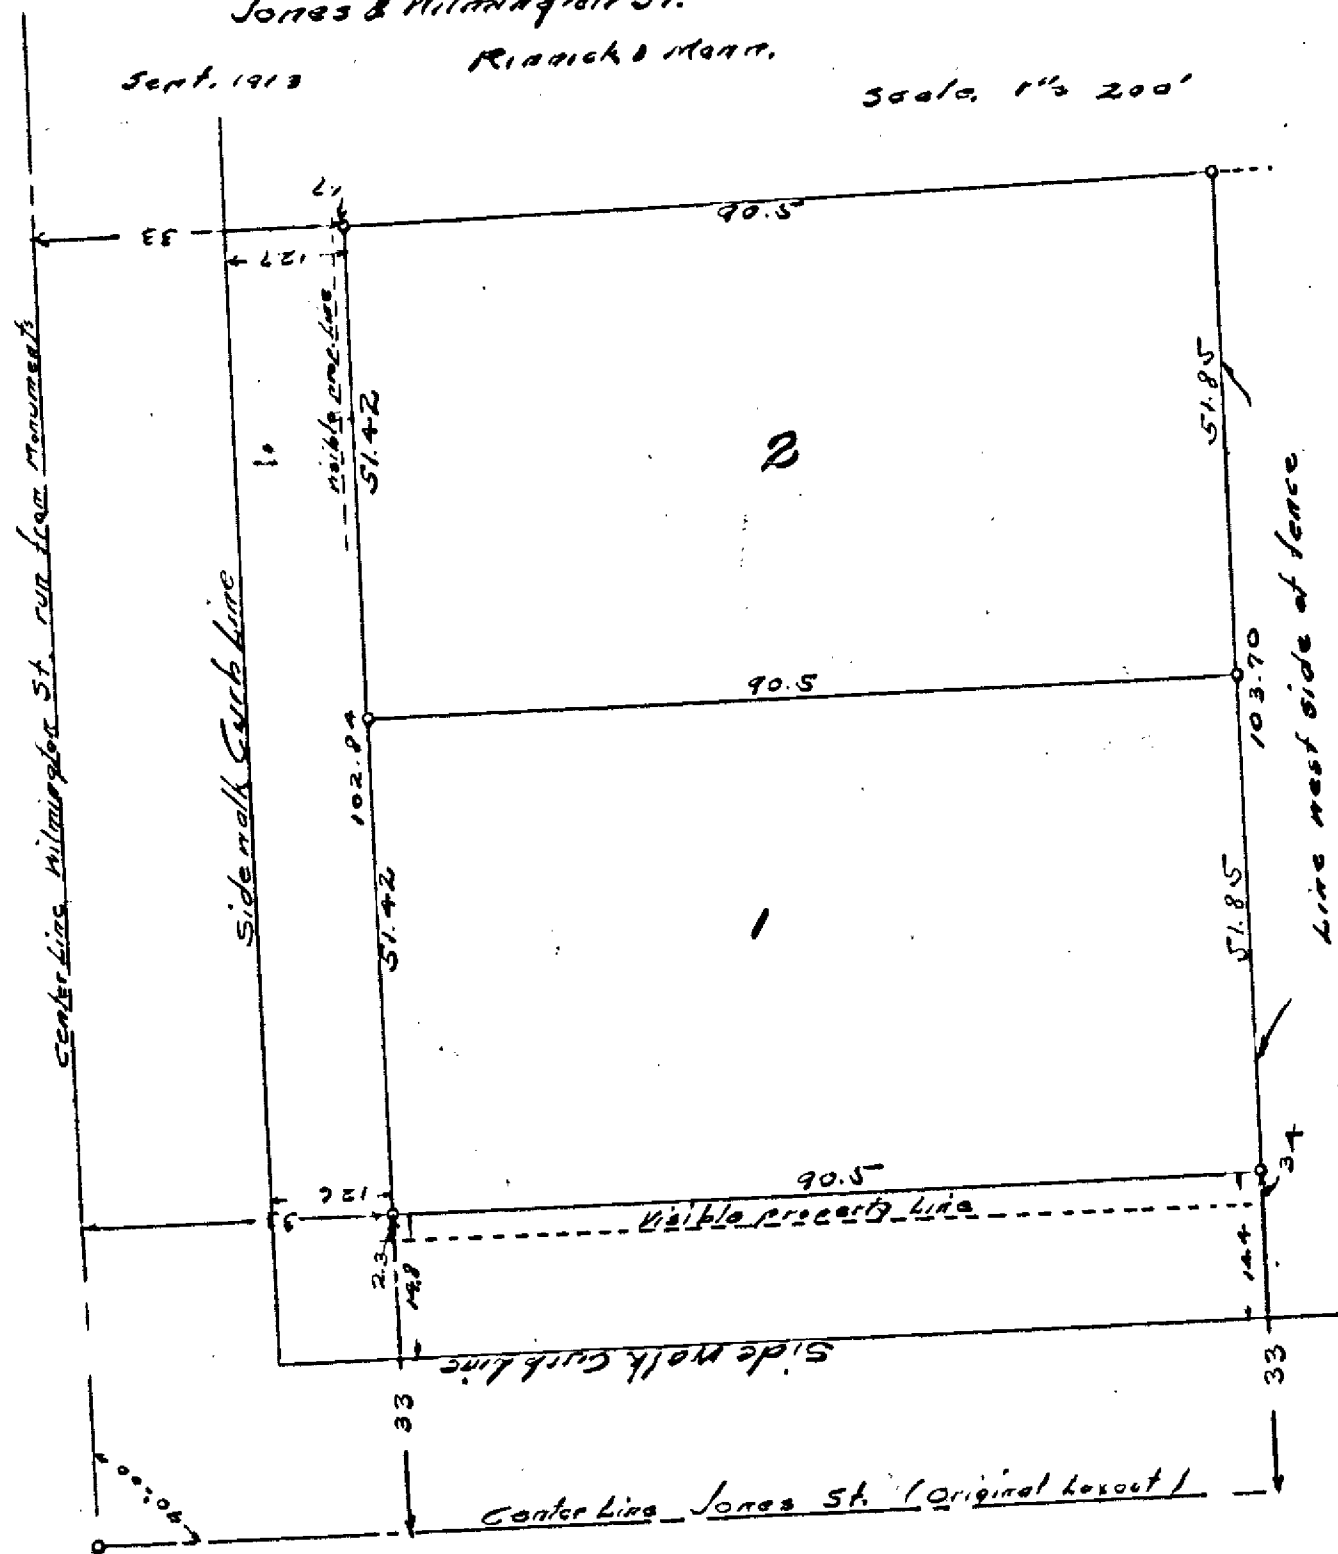

8

HECK AVENUE


BROWN PROPERTY
IDLEWILD
Surveyed & plotted
for
Raleigh Real Estate & Trust Co.
by
RIDDICK & MANN

Scale 1" = 50'

May 1913

JONES ST.

LANE ST.

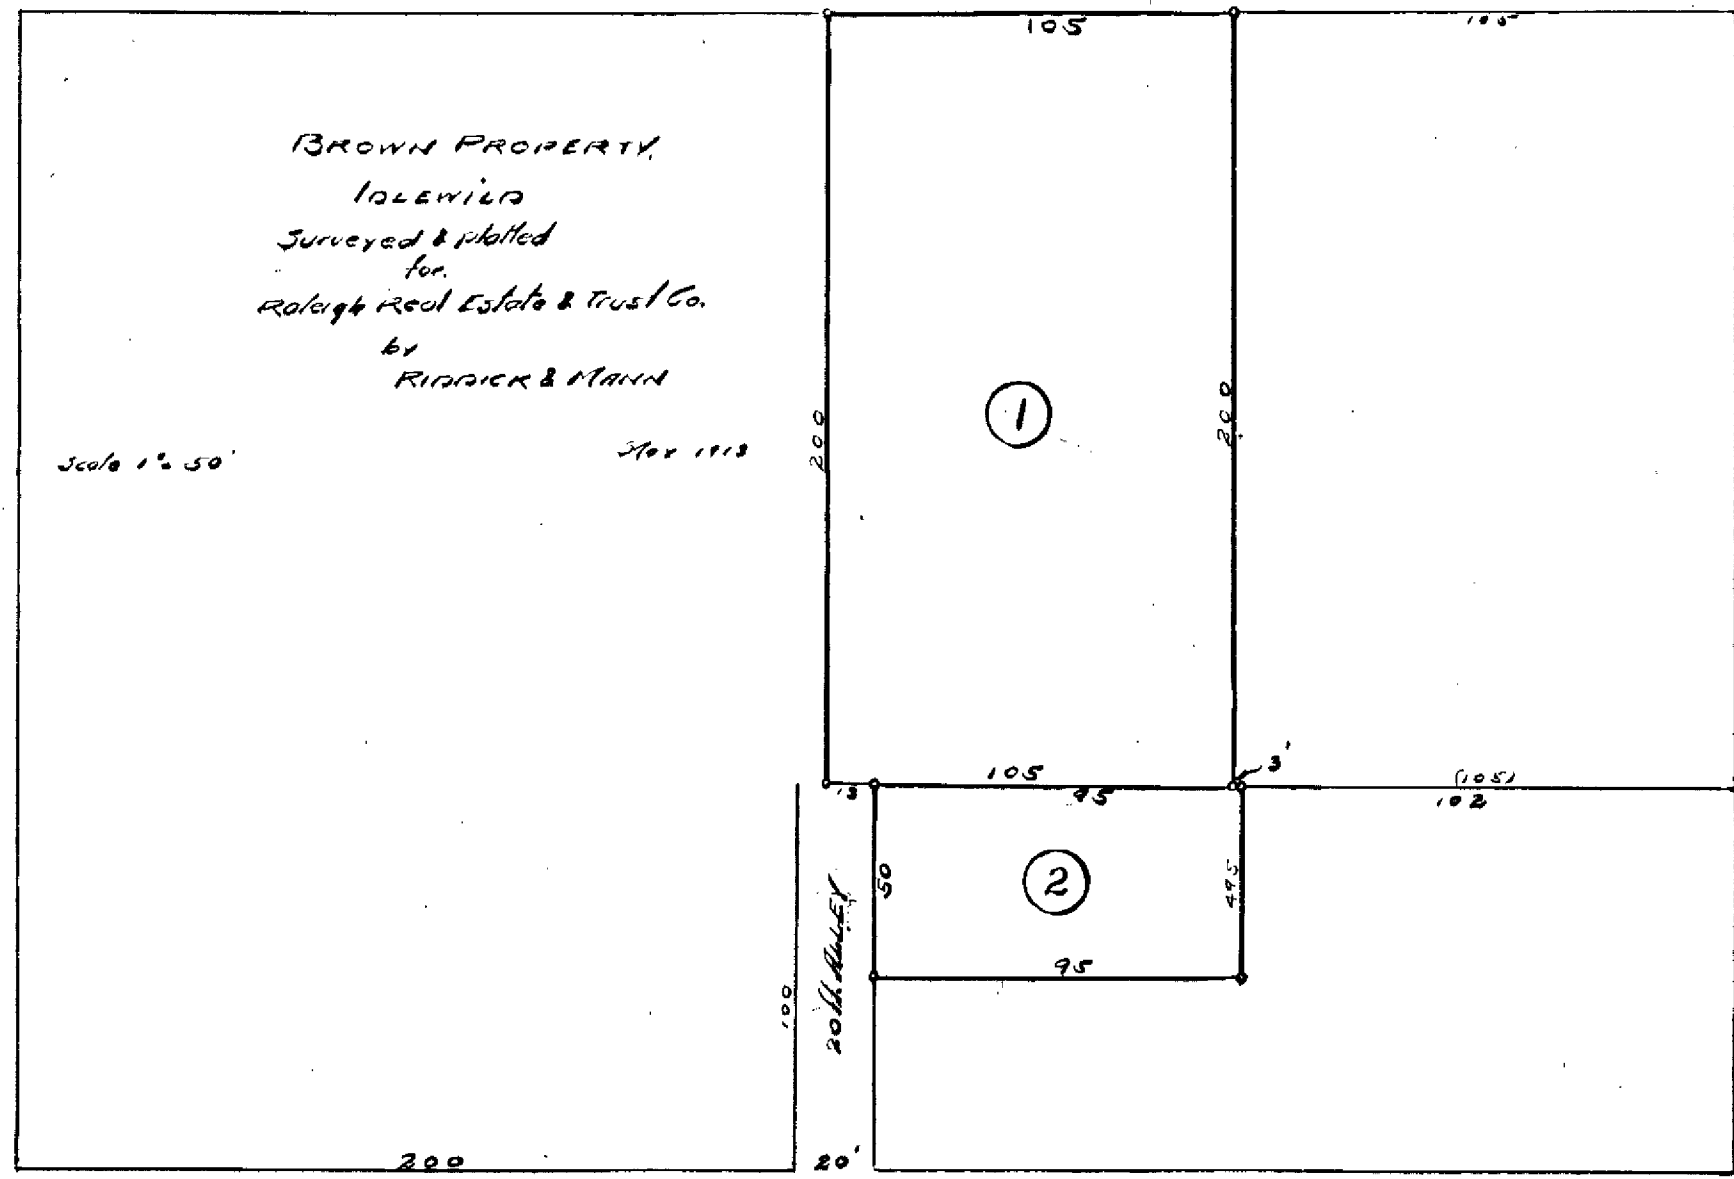

O'RORKE AVE

NORTH STREET

STREET

HALIFAX STREET

WILMINGTON STREET

LANE STREET

R.H. JONES

Dr. K.P. BATTLE

E.S. BATTLE

④

②

③

COTTAGE

R.H. BATTLE HOME PLACE

MAP

of
R.H. BATTLE PROPERTY

NOTE
Corners established from
Street center monuments
Transects at all corners
Surveyed & Plotted

by G.L. MANN

Scale 1" = 20'

Dec. 1913.

Stone monument
Intersection, Wilmington St and
Newbern Avenue

Center Line Newbern Ave
Not to Scale

Stone monument intersection
Wilmington Ave & Albemarle St.

Property line

NORTH BUONNORTH ST.

Property line

PRICE STREET

Property line

50

60

120

120

old fence line

iron pipe

iron pipe

105

60

N.L. WALKER

90

105

iron pipe

iron pipe

NHP
- of -
N.L. WALKER LOT

Surveyed & plotted


by

C. L. MANN

Scale 1" = 40

May '14

6.17

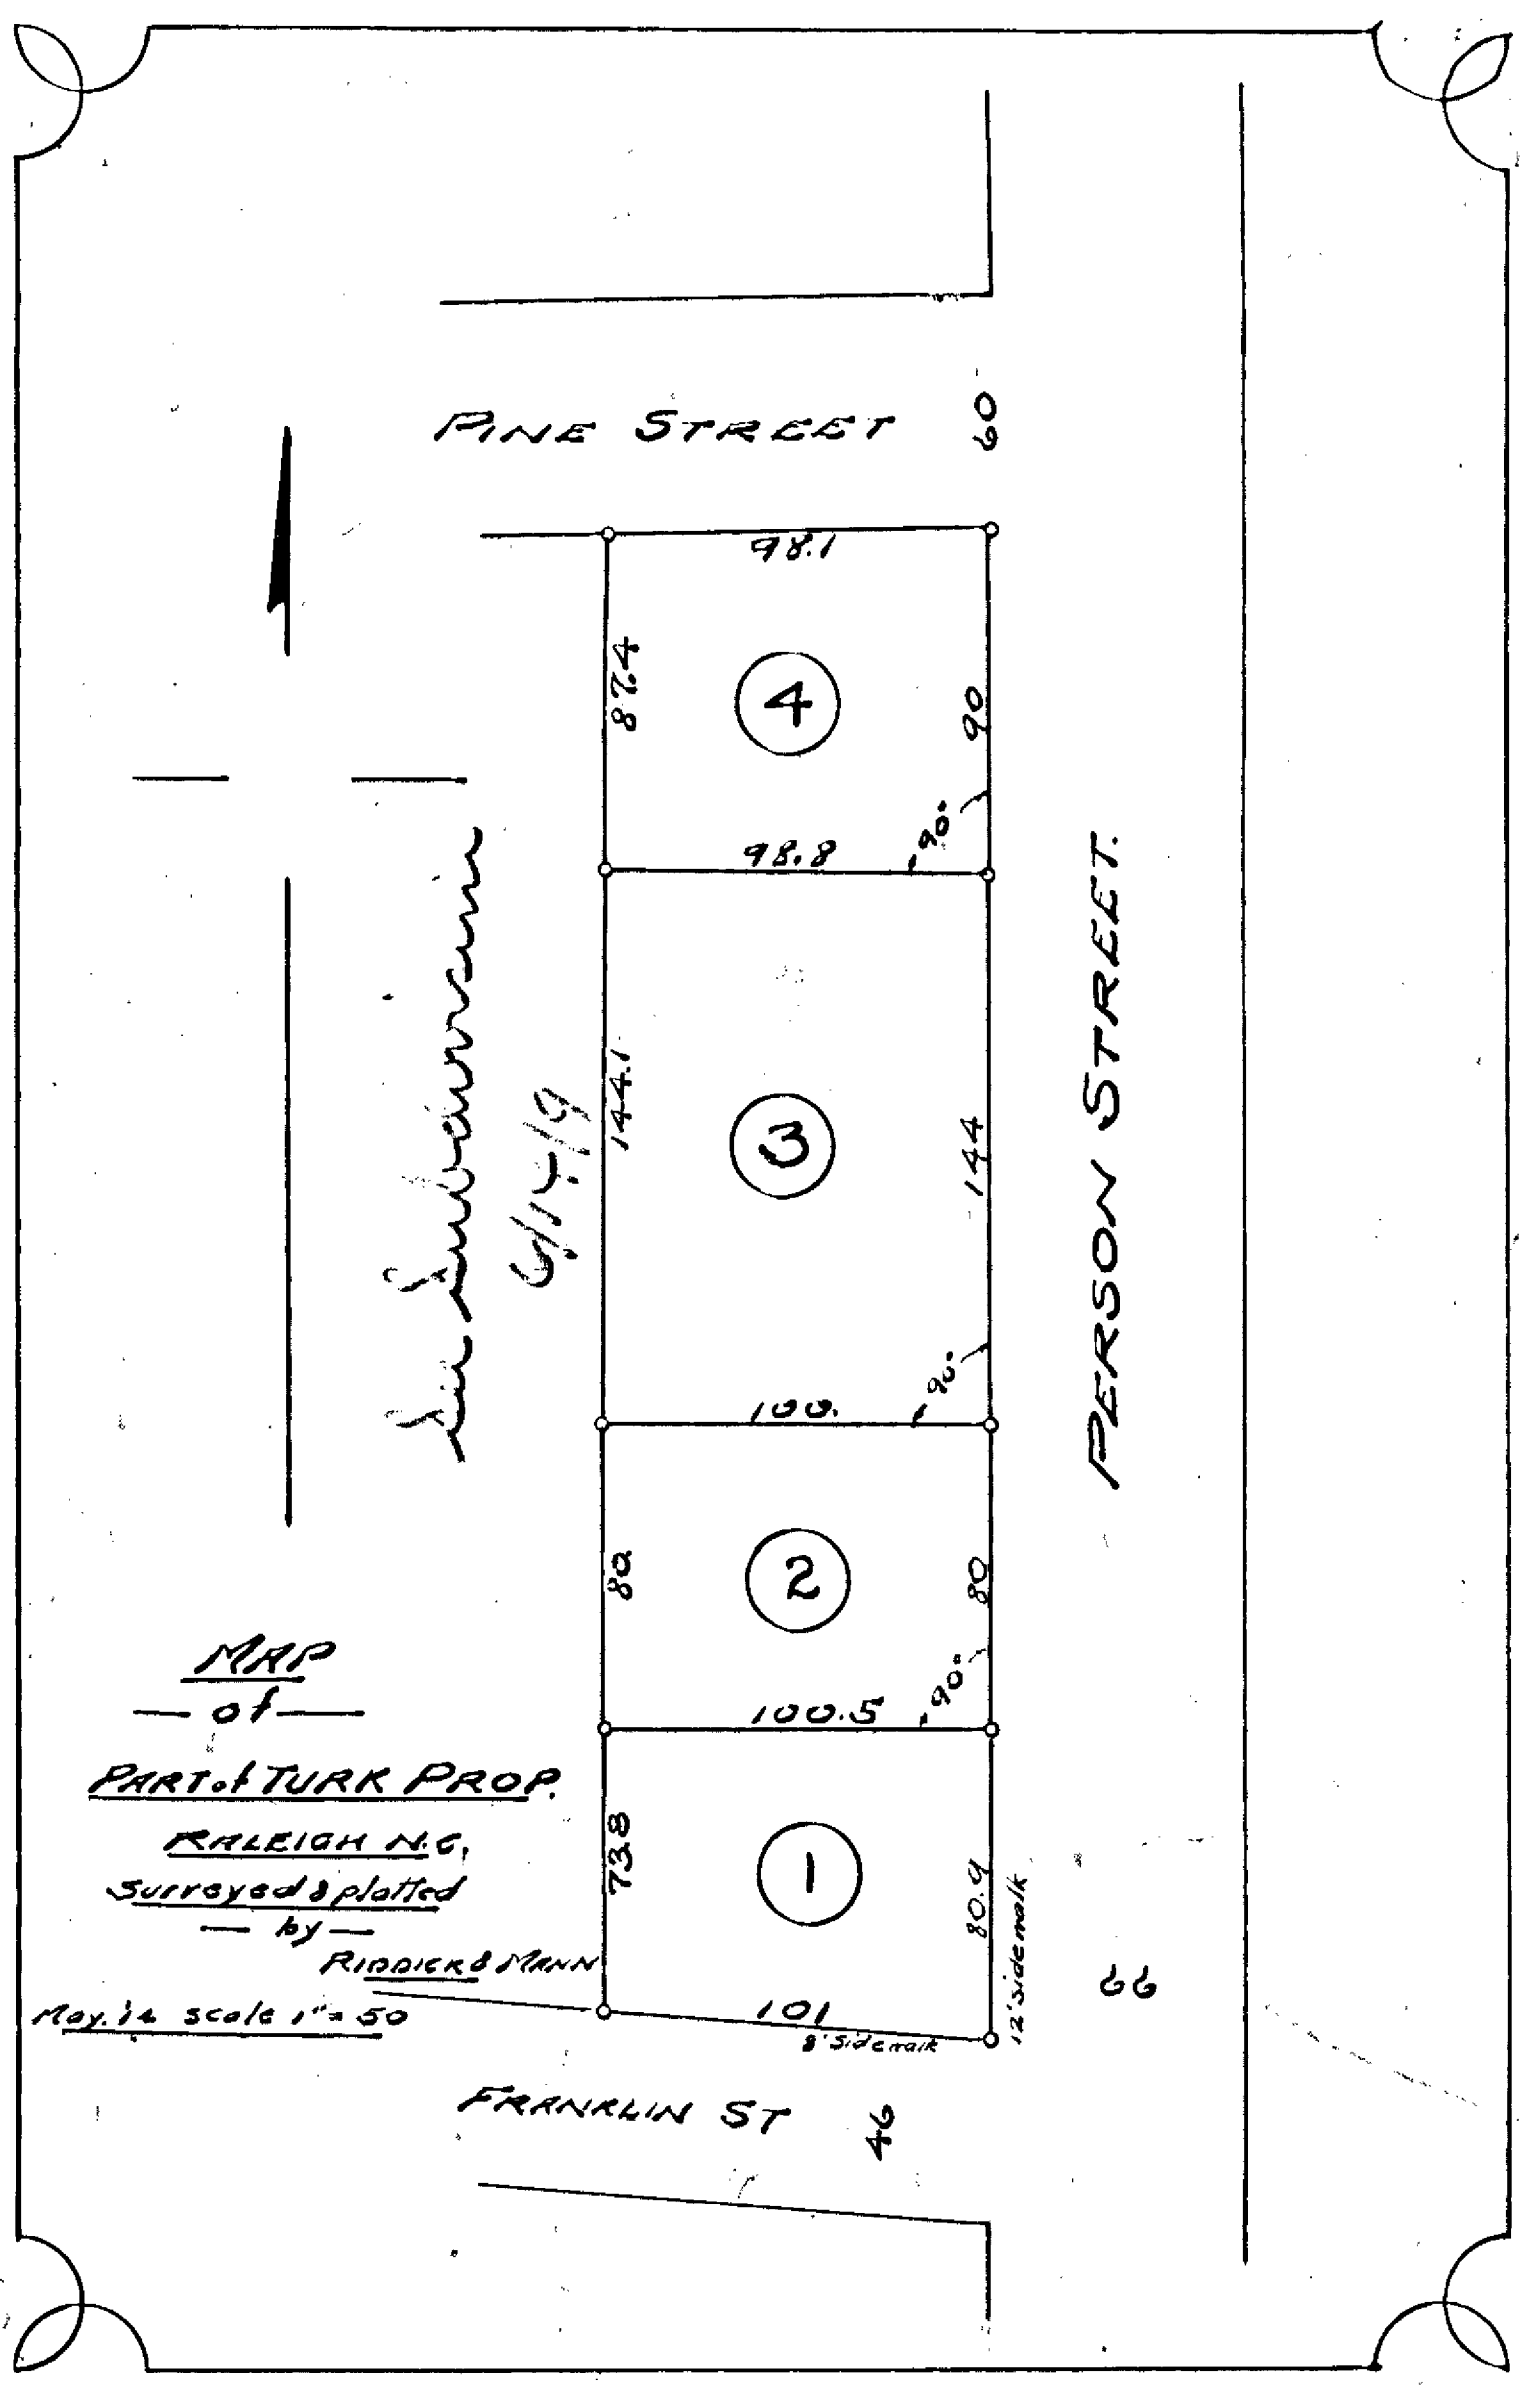

PINE STREET

60

98.1

82.4

4

90

98.8

90°

3

144.1

144

100.

90°

2

80

80

100.5

90°

1

73.8

80.9

101

8' Side walk

12' Side walk

PERSON STREET.

66

FRANKLIN ST

46

MAP
of

PART of TURK PROP.

RALEIGH N.C.
Surveyed & plotted

by


RIDDICK & MANN

May 14 scale 1" = 50'

See Subdivision

6/14/19

6.18

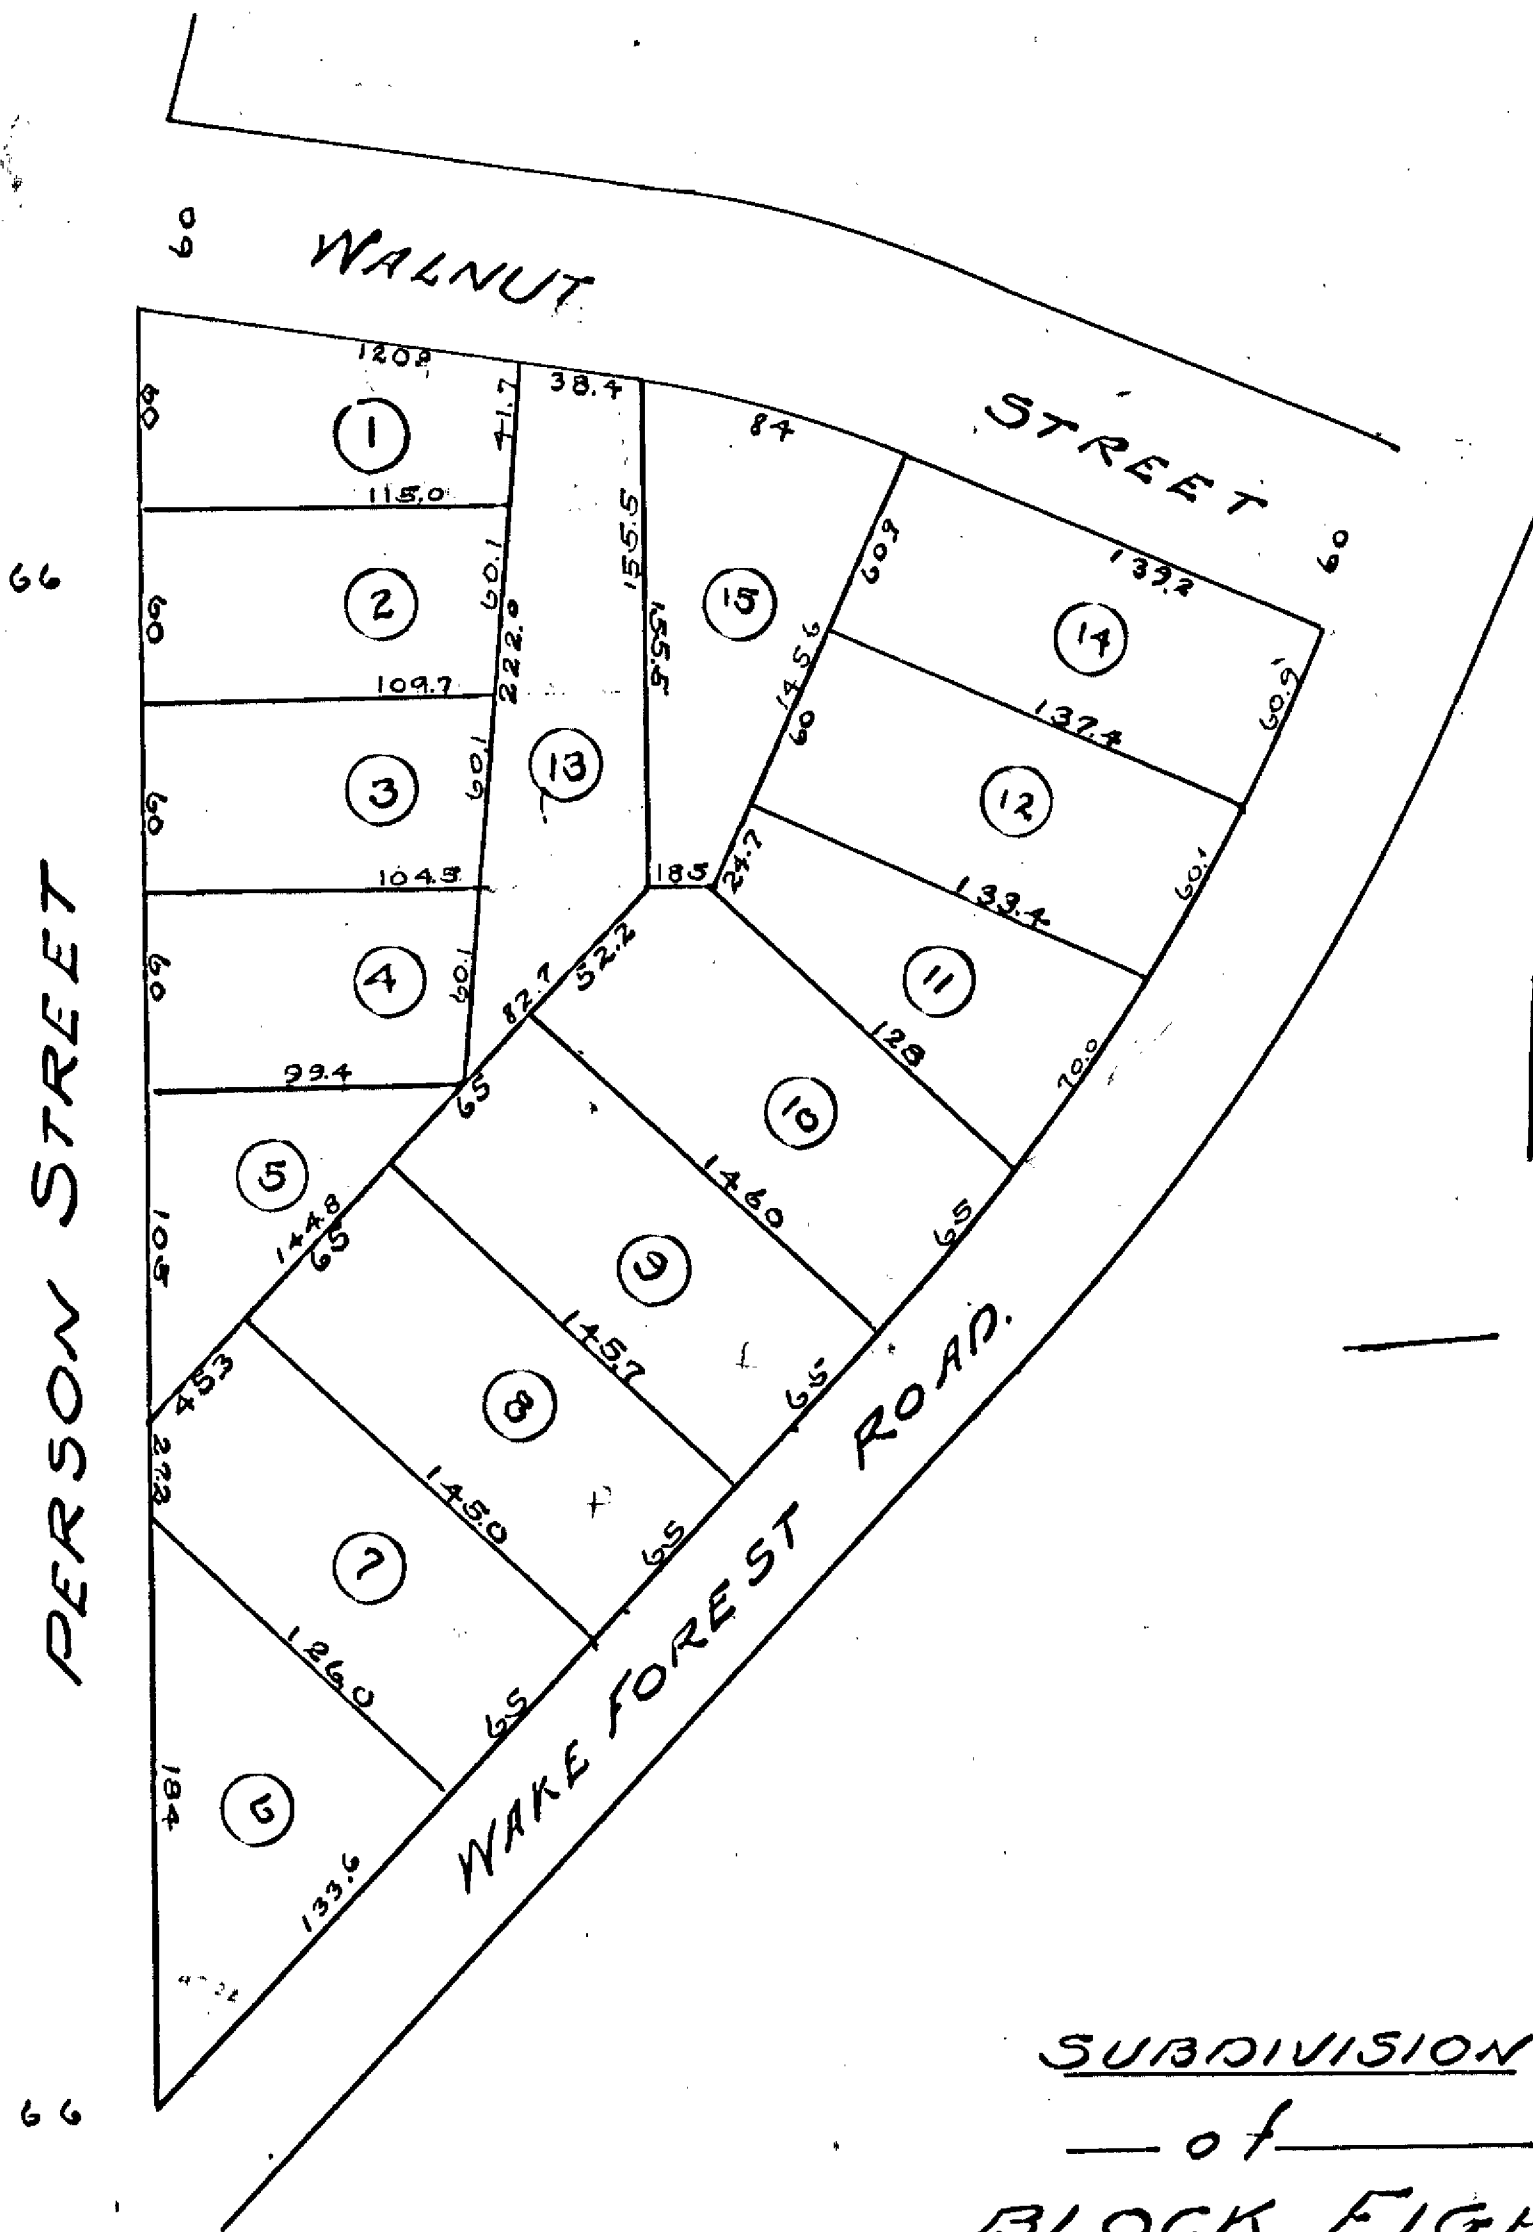

SUBDIVISION
— of —
BLOCK EIGHT
MORDECAI PROPERTY

NOTE
Iron piped all corners
Surveyed & Platted
— by —

RIDDICK & MANN

Scale 1 in = 60 ft.

Nov. 1914

NOTE

Extended by making fronts of Lots
 Nos 6, 7, 8, 9, 10, 11, 12 & 14 conform to concrete
 road and curbs. Corners of said Lots being
 10 ft. from the street face of gutter curbs on
 North west side Wake Forest Road, & later extended by
 making Lot 13. from Lots 1, 2, 3, & 4
C. L. Mann
Oct. 1916. & Feb 1917

6.20

PROPERTY

— OF —

W. B. & D. C. STRONACH

NOTE

Iron pipe at all corners

Surveyed & Plotted

by


RIDDICK & MANN

Scale 1"=20'

Oct. 1915

OAKWOOD AVENUE.

Mrs. J. C. Williams' Estate

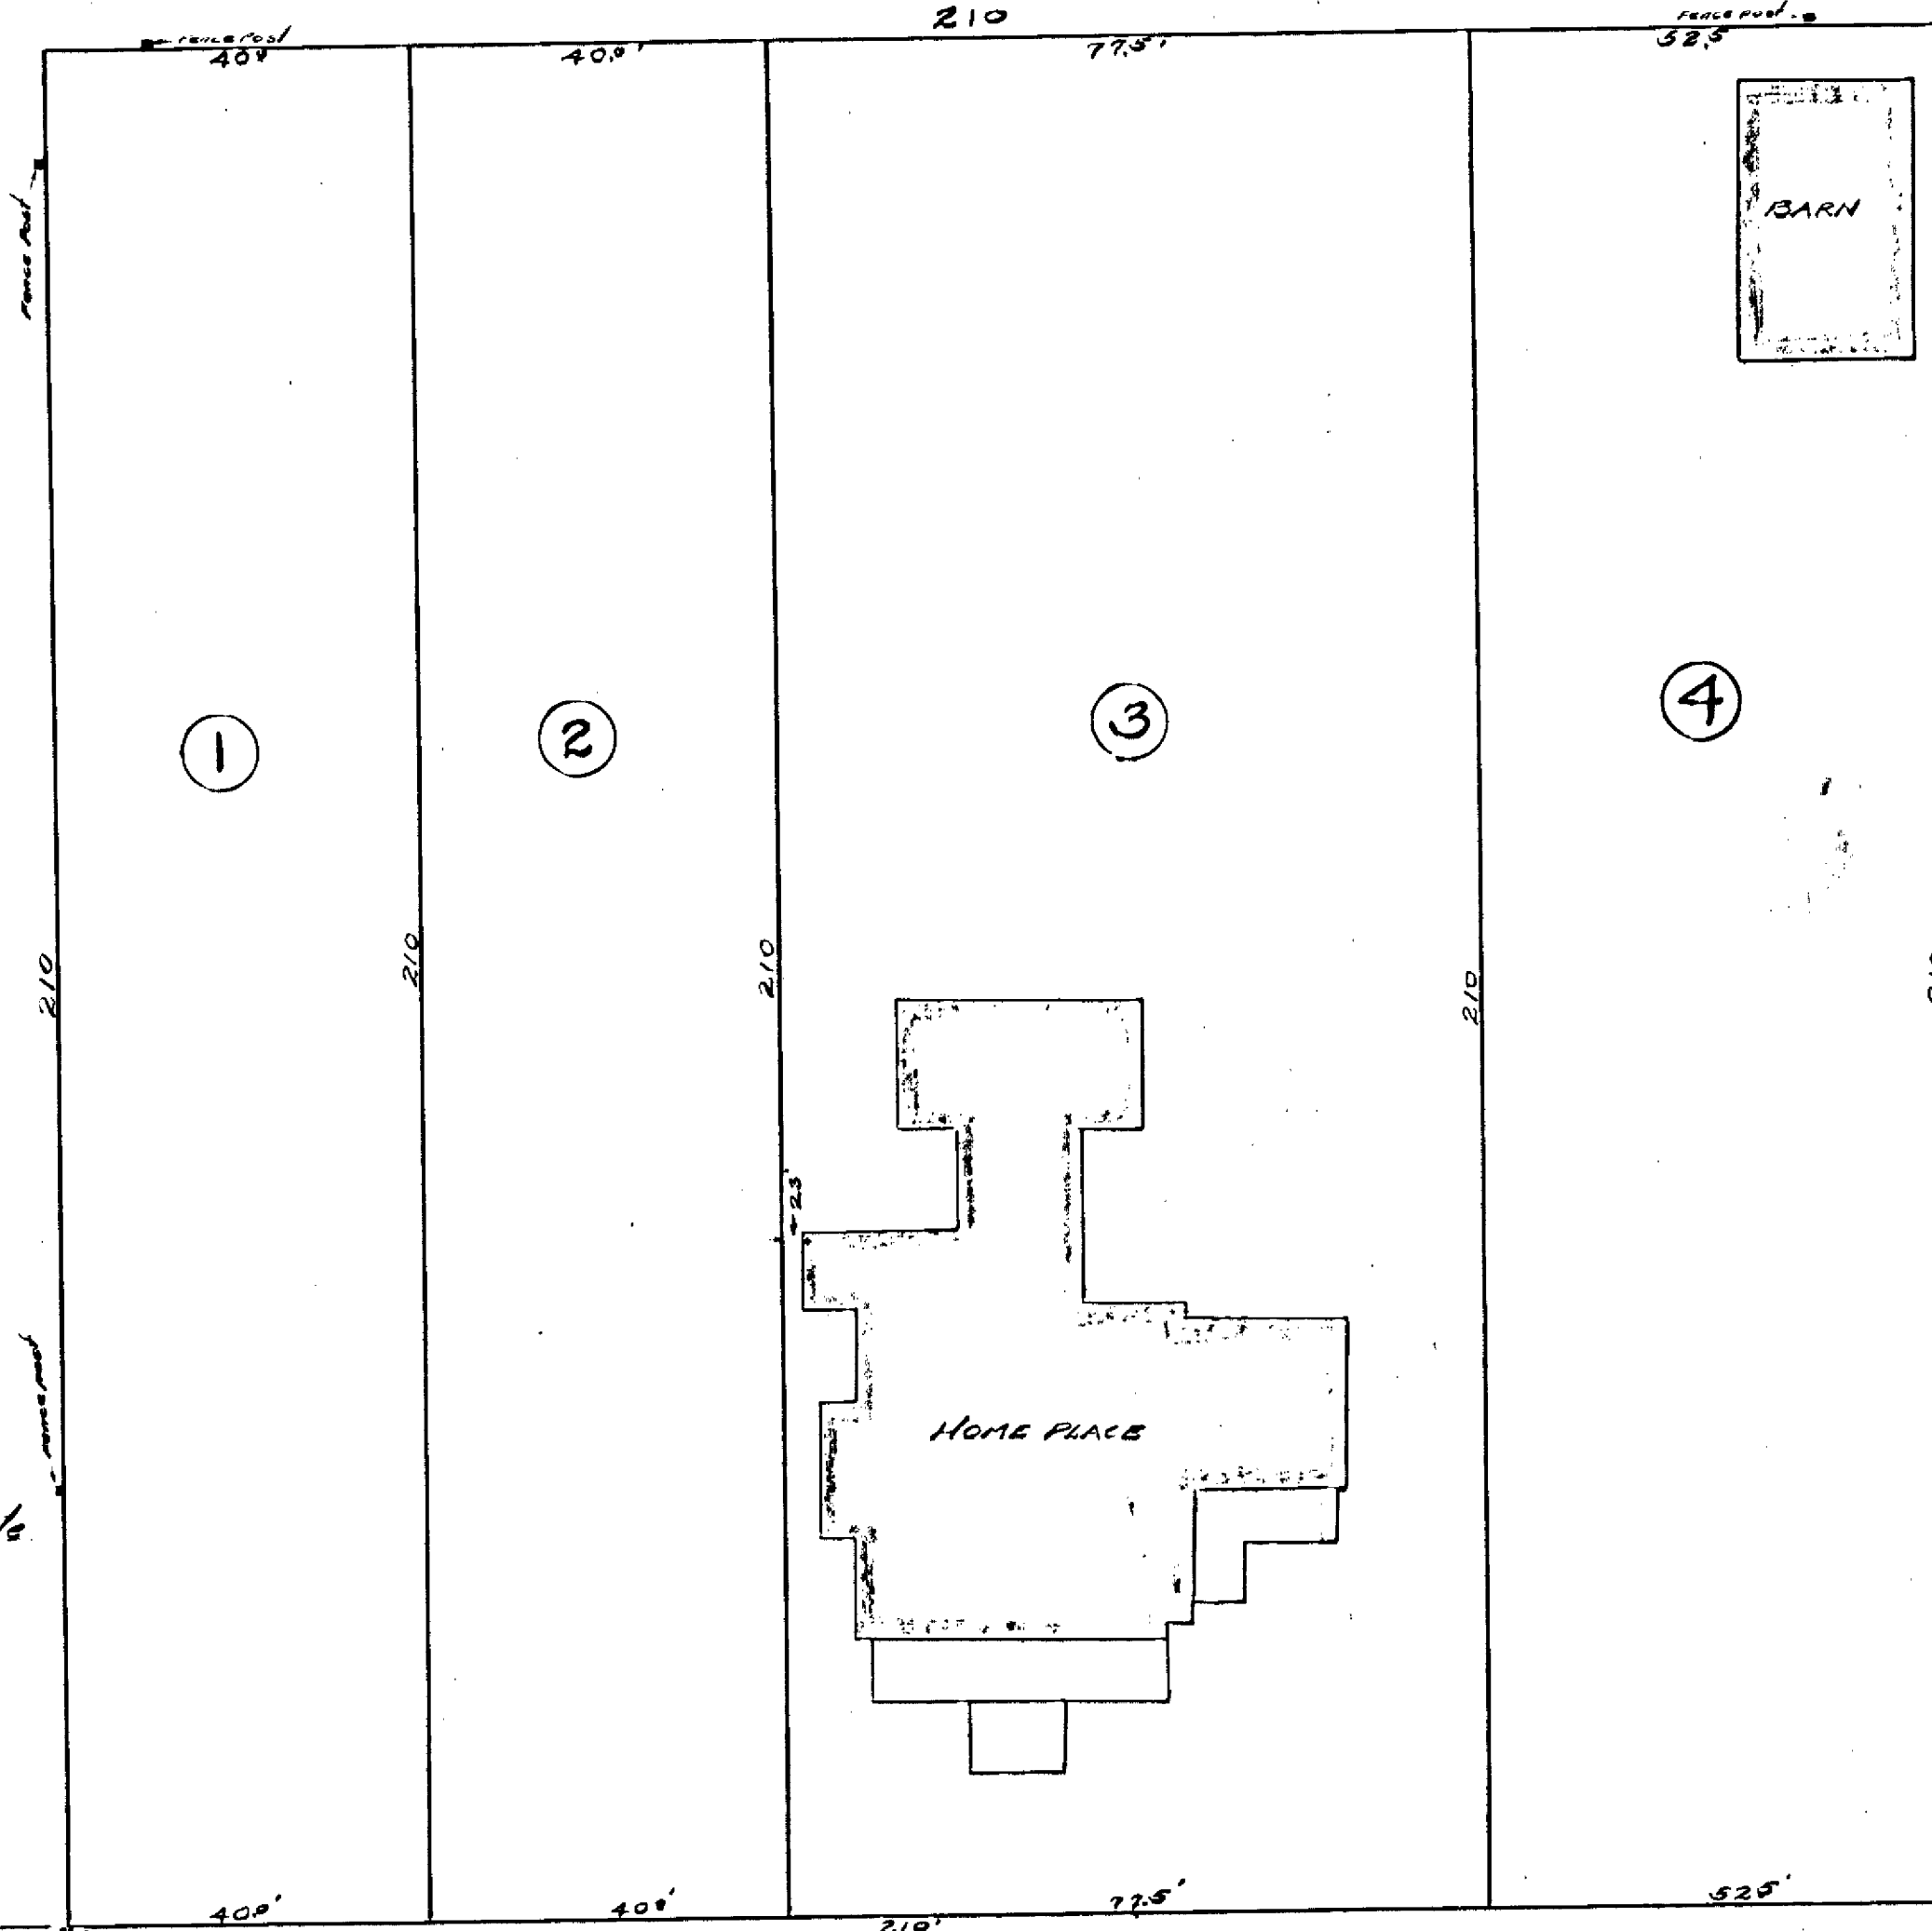

SIDE WALK.

curb line

BLOODWORTH STREET.

curb line

LOT No 1
PART OF A.B. HAWKINS BLOCK
BLOUNT & LANE STS.

Surveyed & Plotted
by

RIDDER & MANN

RESIDENCE

Feb 1916. Scale 1" = 30'

City Engineer's Street Center Line (Shaffer Map)

BLOUNT STREET

Fence Line

Fence Post

130'

Fence Line

Side Walk

70'

36.75'

1

69'

Fence Line 79'

St. Curb

City Engineer's Street Center Line (Shaffer Map) LANE STREET

St. Curb

Property Curb

Fence

Fence

Fence 106.75'

Montgomery

Gouverneur's Mansion Block

Surveyed for sale
Riddick and Mann
June 1916 Scale 1"=50'


PART


of

12 BLOCK

PART
of
LOTS 10812 BLOCK 1
IDLEWILD
Mrs. F. G. PARK PROPERTY

Surveyed for Sale
Riddick and Mann
June 1916 Scale 1"=50'

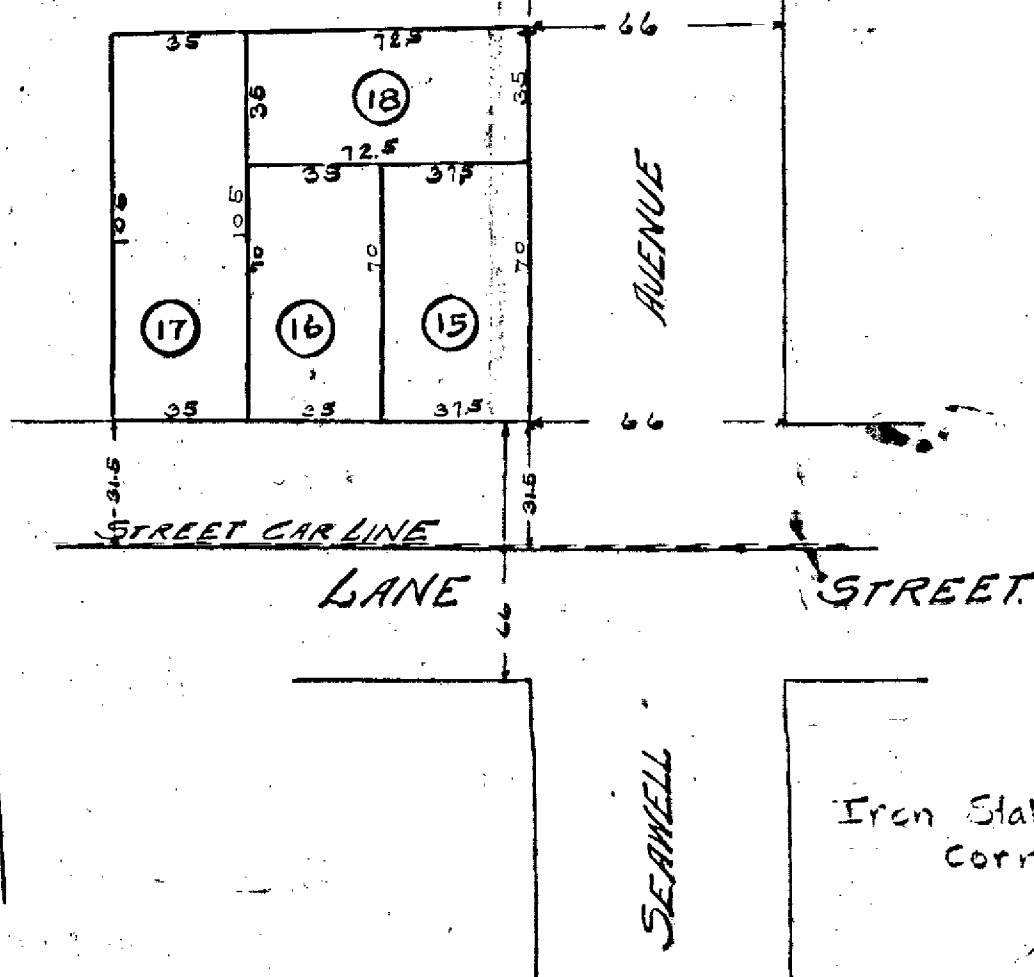

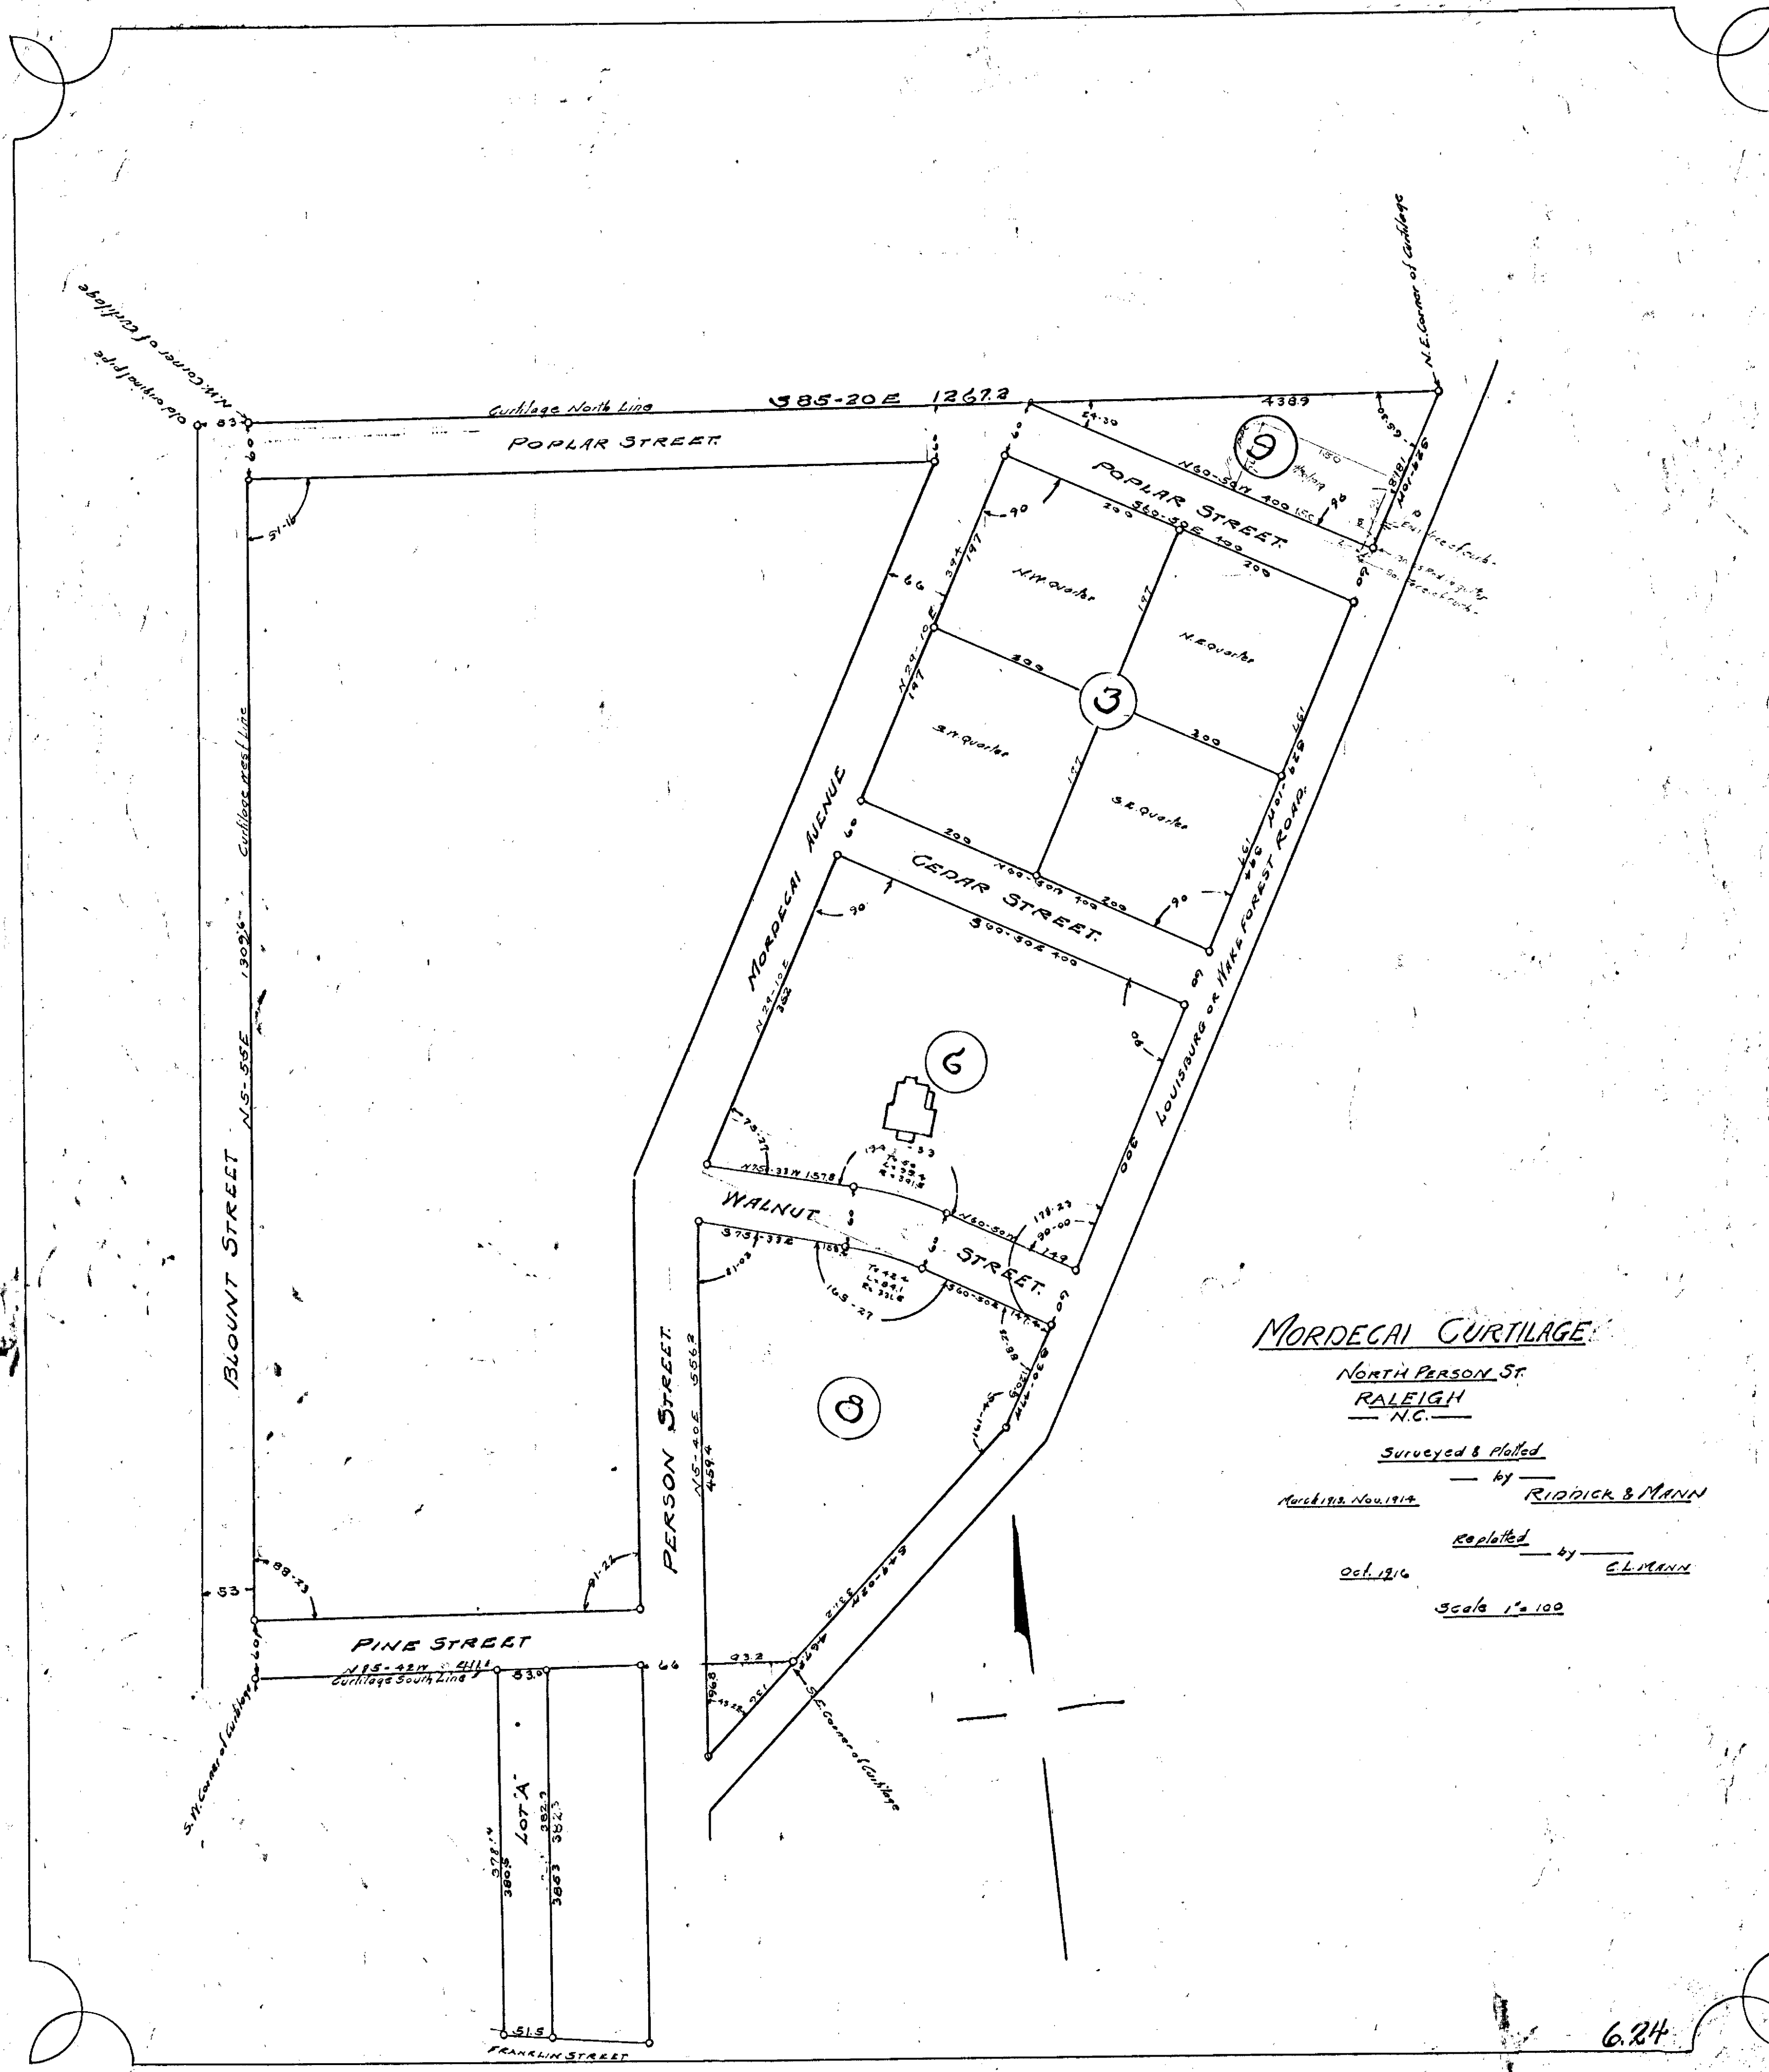

MORDECAI CURTILAGE

NORTH PERSON ST.
RALEIGH
N.C.

Surveyed & Plotted

March 1913, Nov. 1914

by RIDDICK & MINN

Replotted


Oct. 1916

by C. L. MANN

Scale 1" = 100'

PART
OF
MORDECAI LAND
 Lying West of Mordecai Cutlidge
 Surveyed & Platted
 by E. L. MANN
Scale 1"=100' Feb. 1917

Williamson

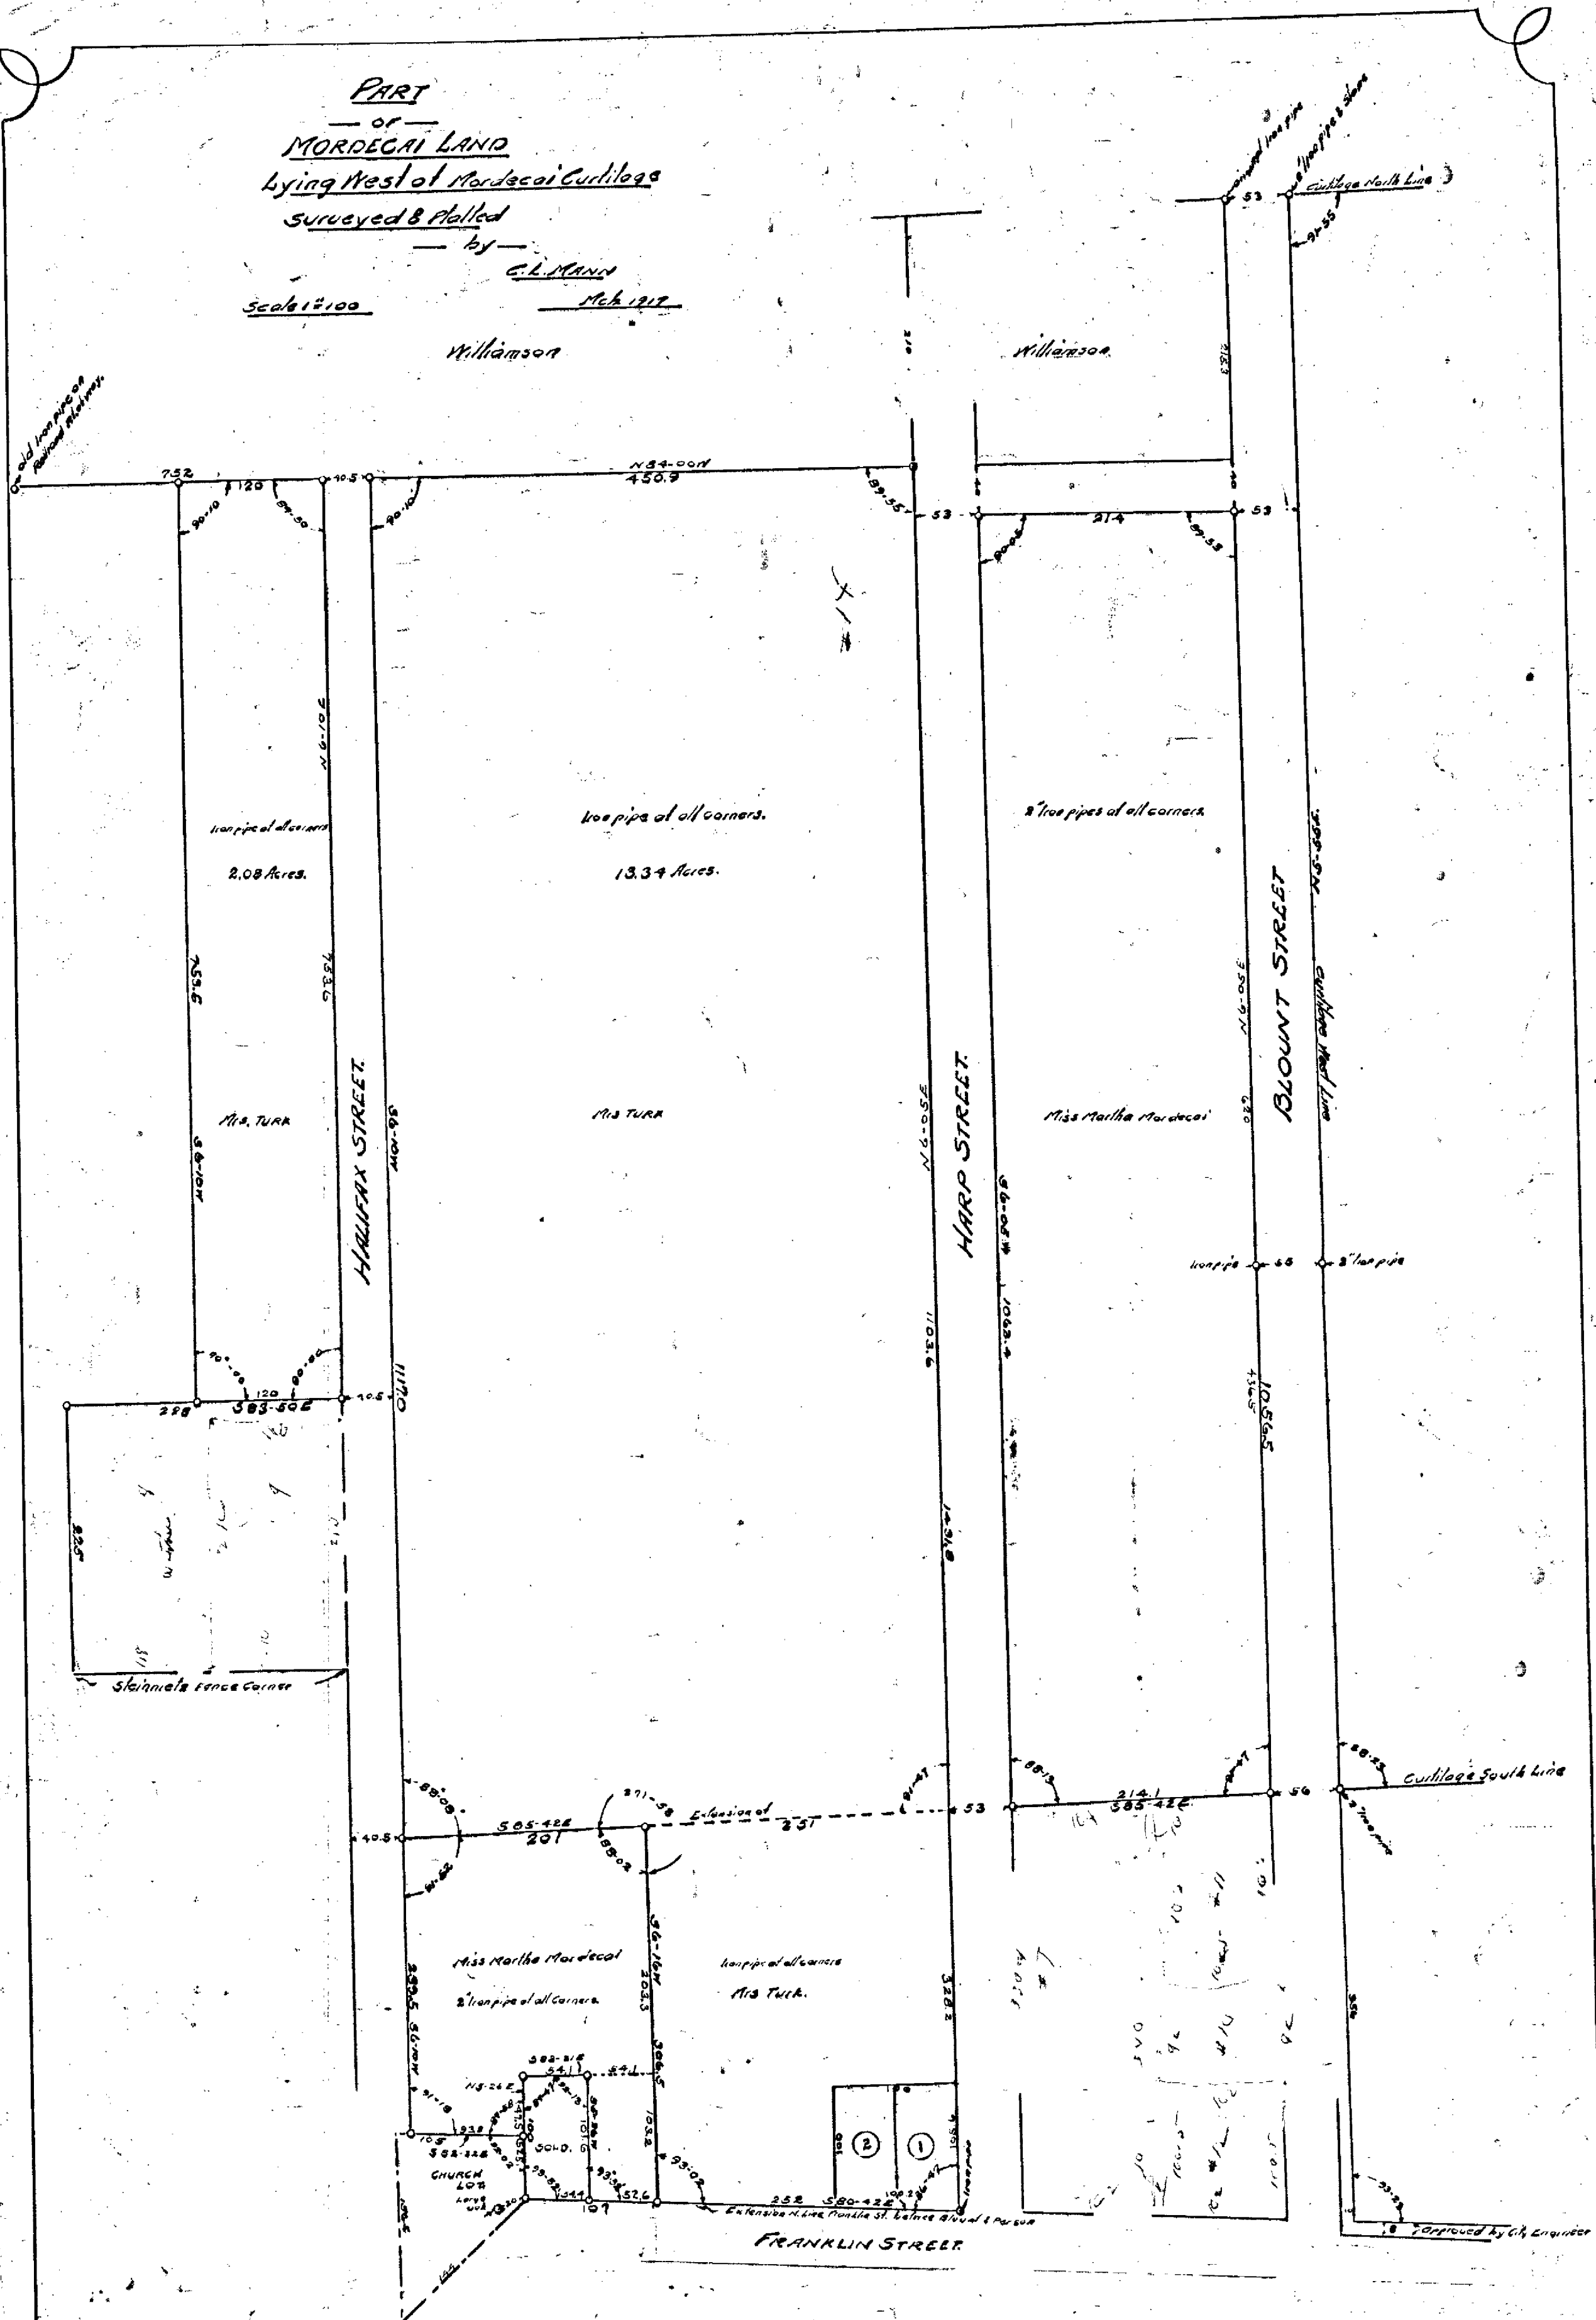

ROGERS LAND SUBDIVISION

RALEIGH N.C.

Surveyed & Platted

by

G. L. MANN

Scale 1"=100'

March 1918

NOTE


Iron pipe at all corners.


By request of Mrs. J. H. Rogers, owner of the above land, a survey was made of the same for the purpose of subdividing the same into lots for sale.

NORRIS PLACE

GLASCOCK STREET

SASSER PLACE

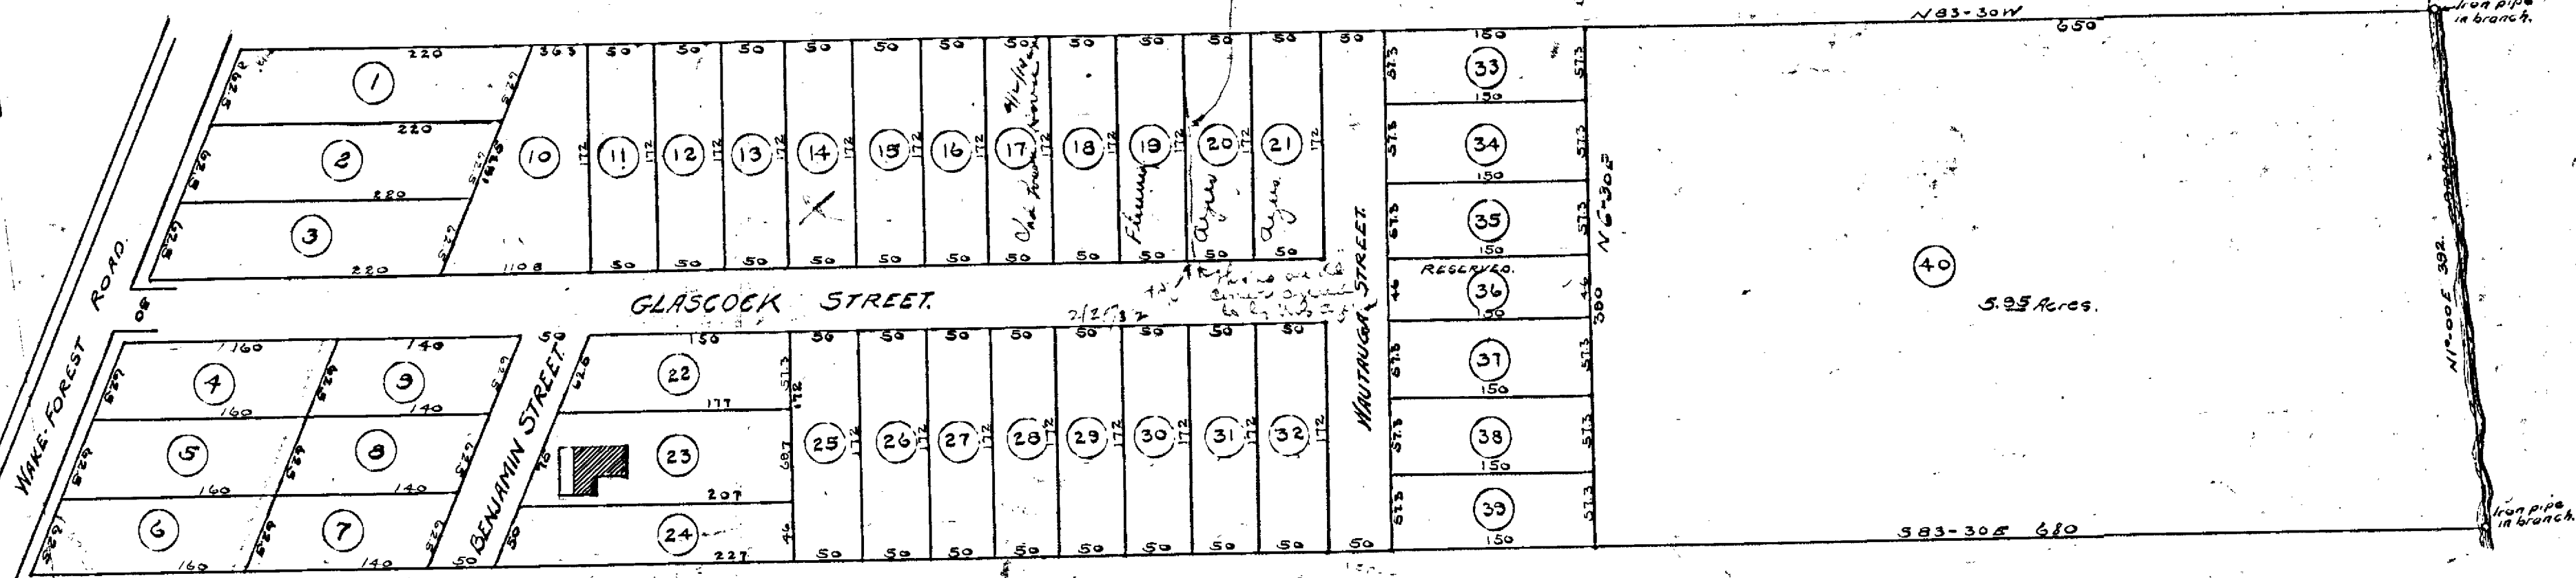

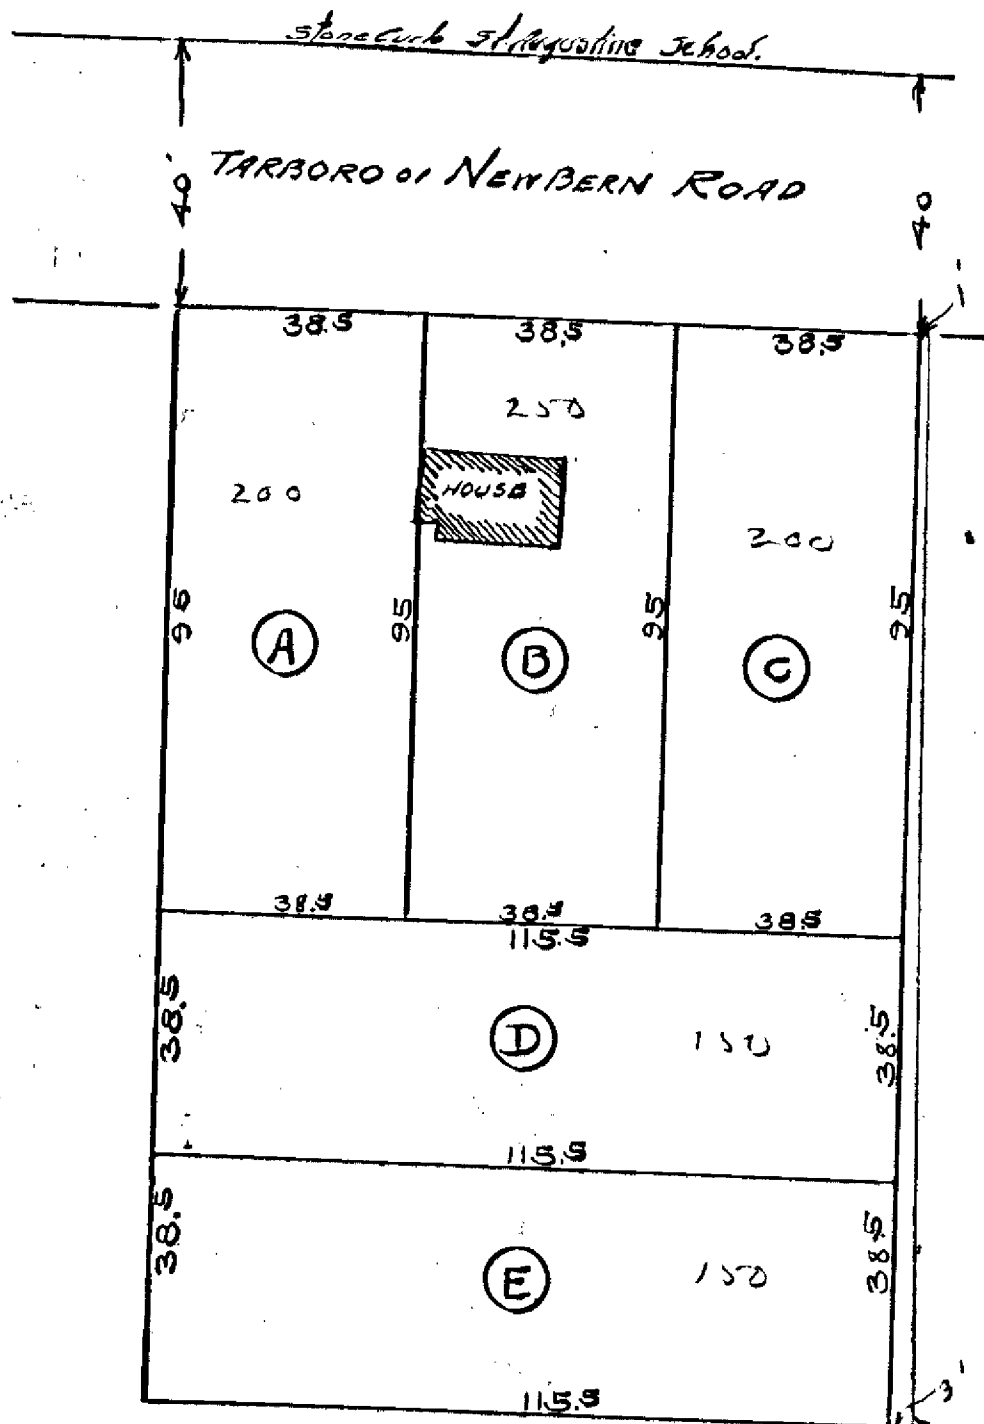

SUBDIVISION
 of
 KATE BRYAN LOT.
 formerly
 LOT N^o 6 H. J. MENNINGER.


Surveyed & Platted
 by

C. L. MANN

MAY 1918

Scale 1" = 30'

Extension of
 East Side Pathway 35 ft

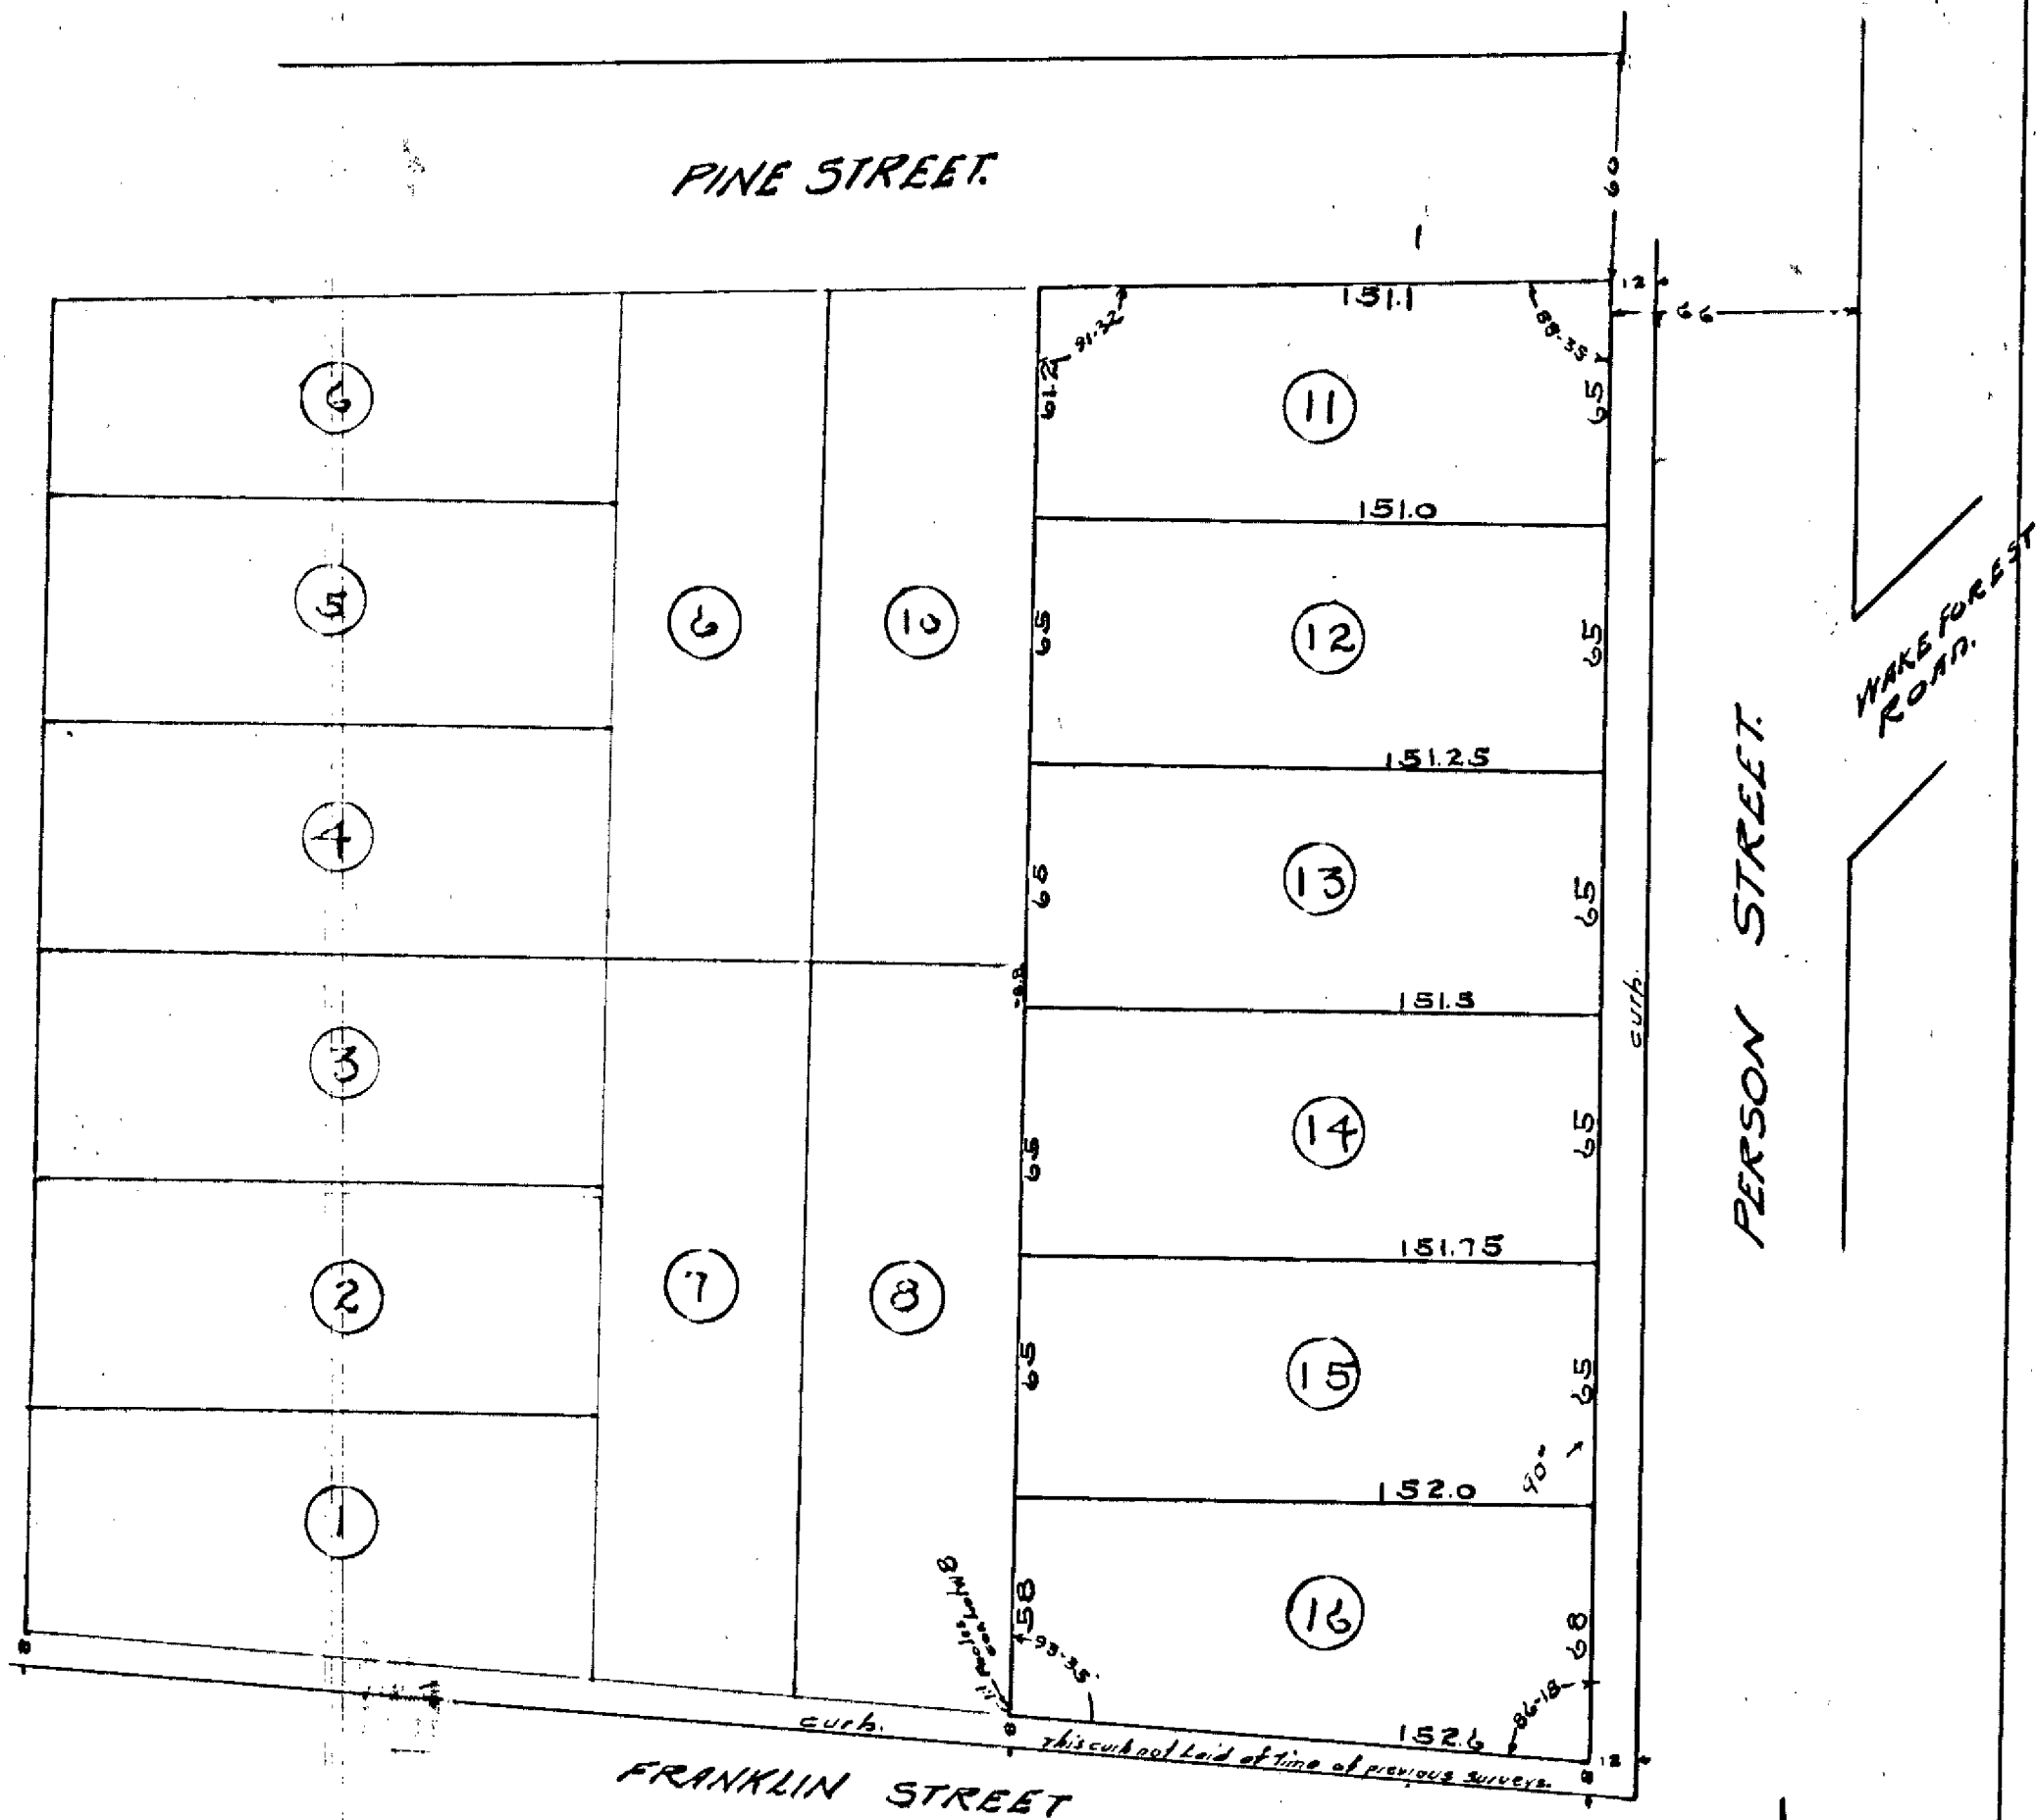

July 1919

LANE STREET.

Notes
Iron pipe corners indicated thus, o



NOTE
 For more details of exterior lines
 See Plot of 'PART of MORDECAI LAND'
 Lying West of Mordecai's Curtilage
 Made by G.L. MANN, March 1917.

MRS. W. TURK PROPERTY

RALEIGH N.C.

Surveyed & Platted

— by —

G. L. MANN


Oct. 1919

Scale 1" = 100'

Iron pipe at all Lot Corners

M. H. Williamson

Sold to M. H. Williamson
 PILOT COTTON MILLS CO.

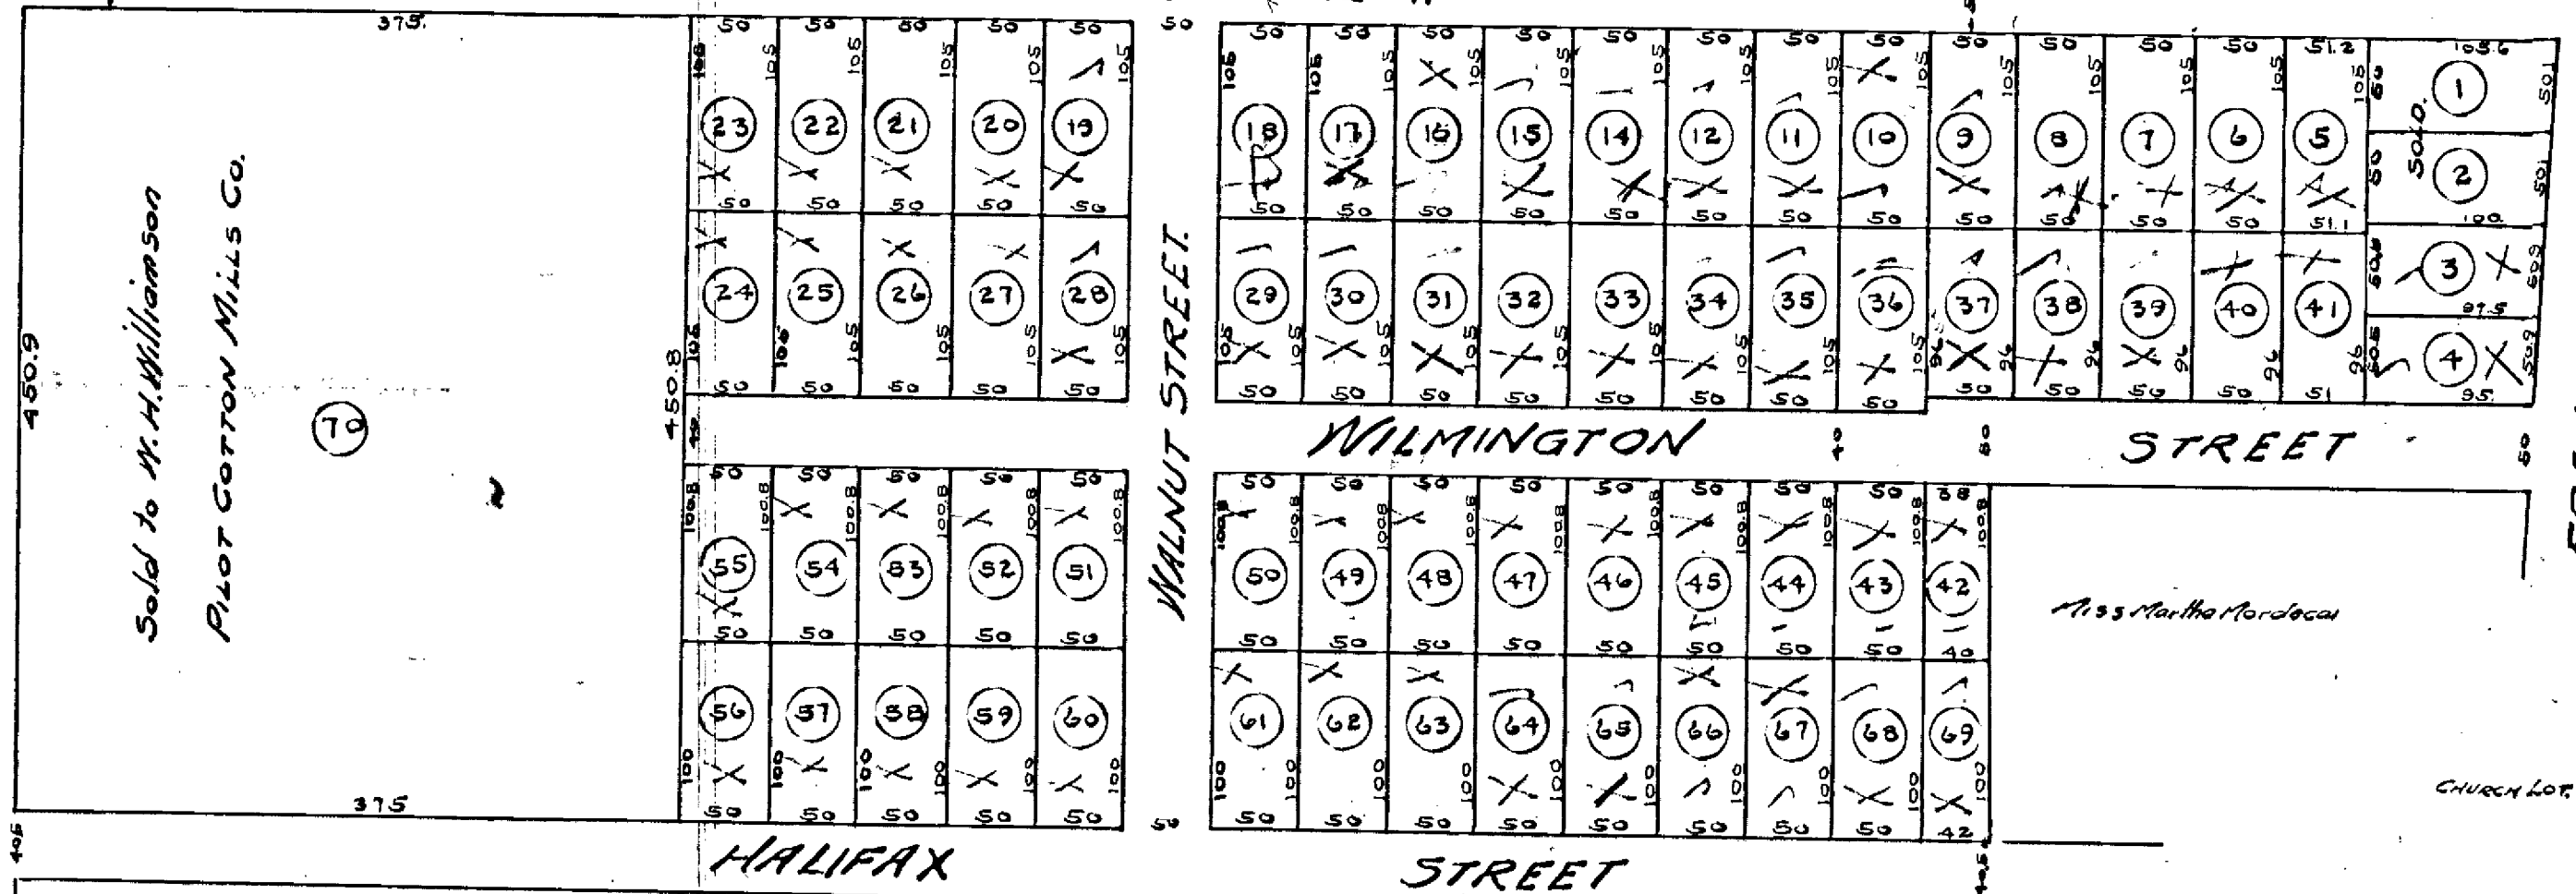

FRANKLIN STREET

PEACE INSTITUTE

NOTE.

For more details of exterior lines
See Plat of "PART of MORDECAI LAND"
Lying West of Mordecai Curtilage
Made by G.L. MANN, March, 1917.

Iron pipe at all Lot Corners.

MRS. W. A. TURK PROPERTY.

RALEIGH N. C.


Surveyed & Platted

— Void —
Scale 1" = 100.


— by —
G. L. MANN.

Oct. 1919

HARP STREET.

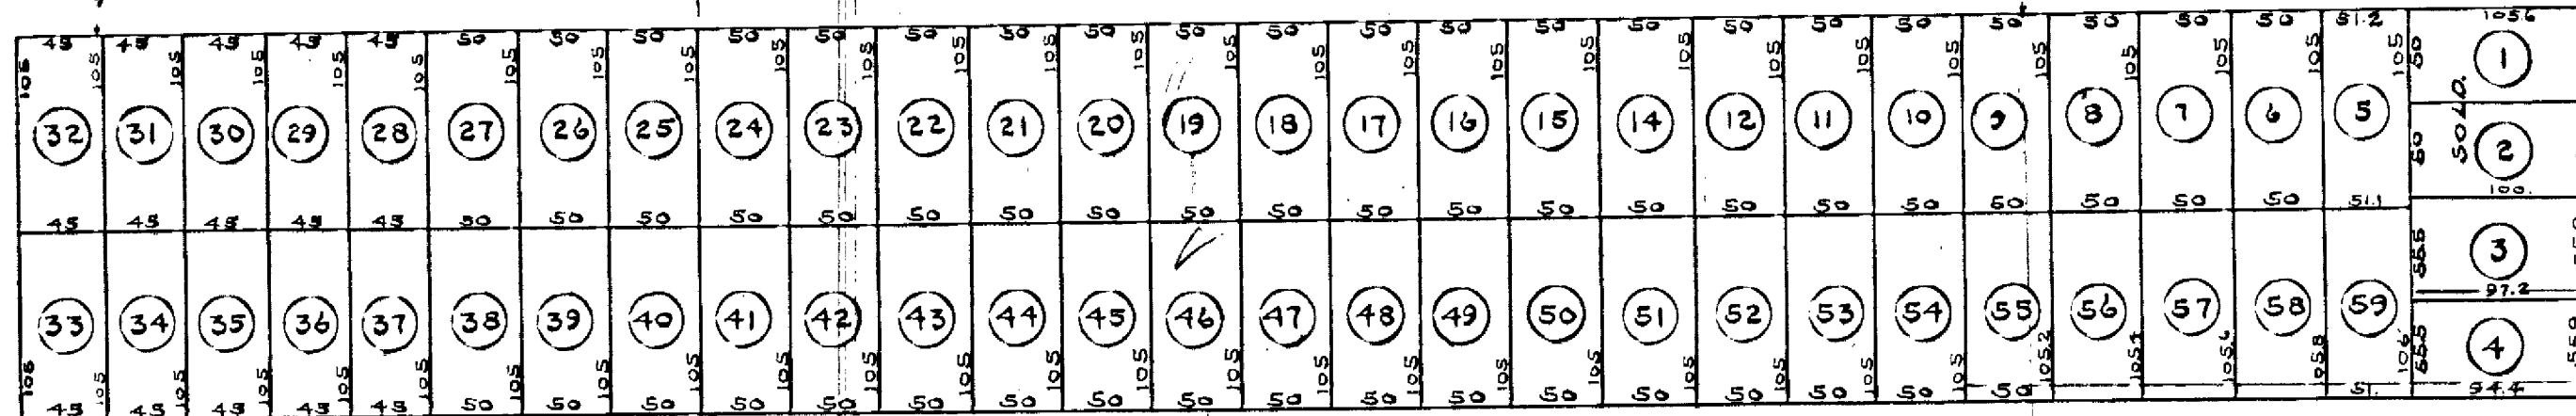

WILMINGTON STREET.

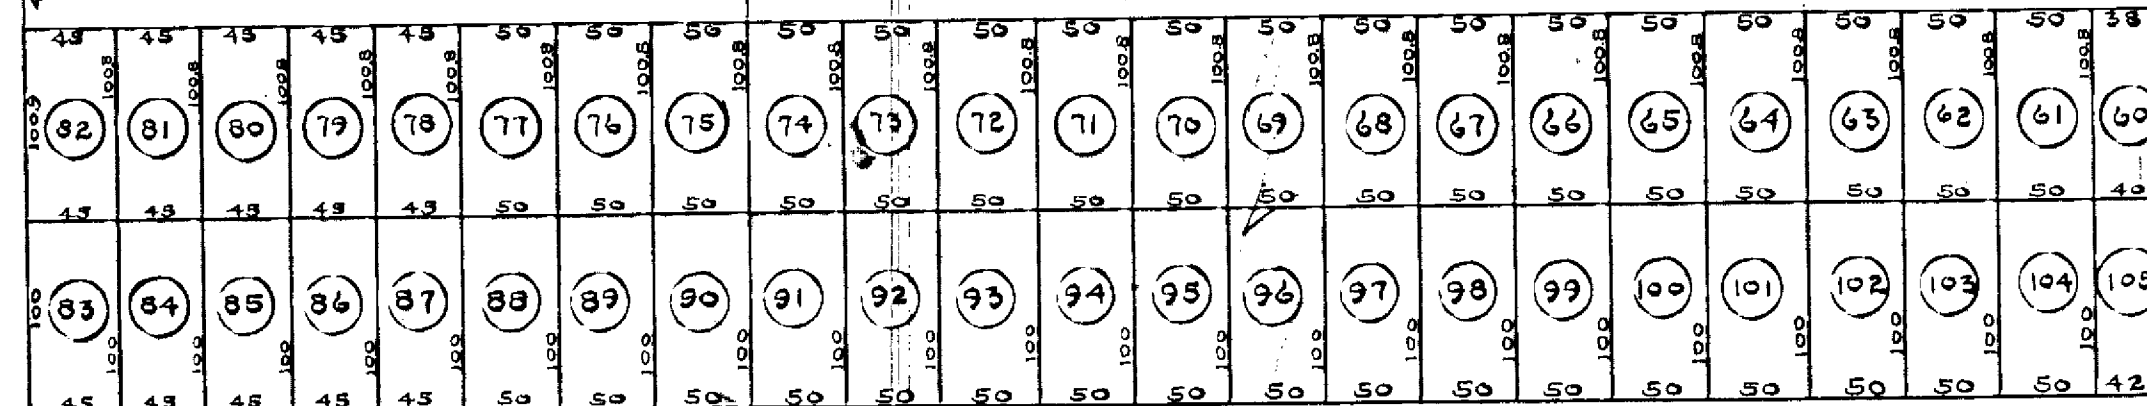


HALIFAX STREET.

Williamson.

FRANKLIN STREET.

PEACE INSTITUTE

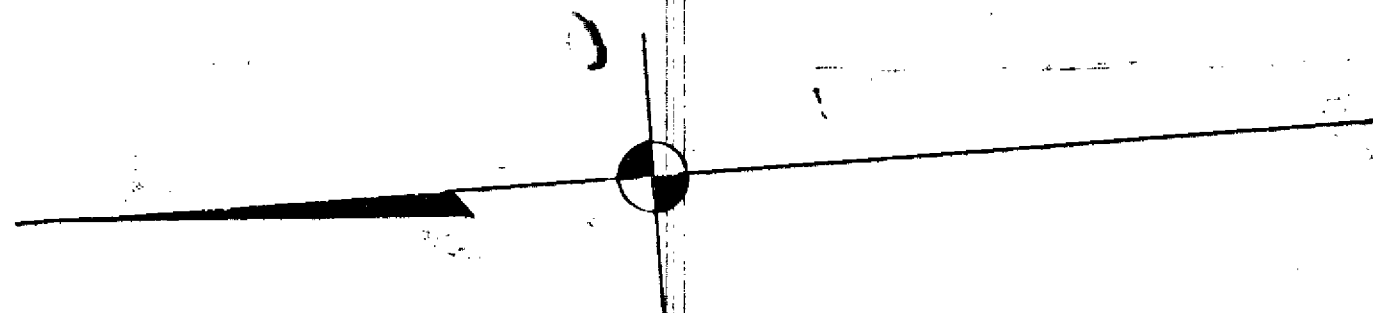

242.5' Street center line from City monuments. Northern due to corner 51

WILLIAMINGTON ST.

EDENTON ST.

Mrs B. M. PARKER LOT

Surveyed & plotted

G. L. V. Mann

DEC 19 1966

35417-200

12' stop
5' first side of fence
road about 1/2

← Line extended from railroad rails →

00
2-10-68

WILMINGTON STREET

NORTH ST.

Q STREET

Approx. North

33' City monument

33'

66'



Center street line from city monuments 210.0'

32.7'

33' City monuments

Center street line from city monuments

EAST LANE ST.

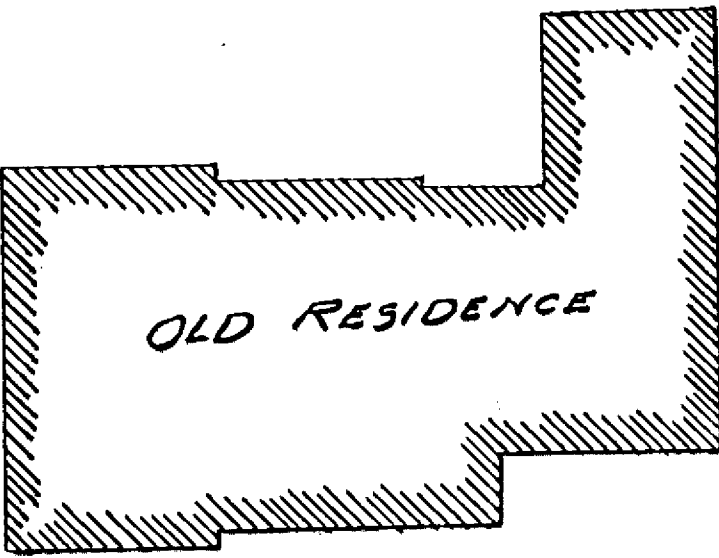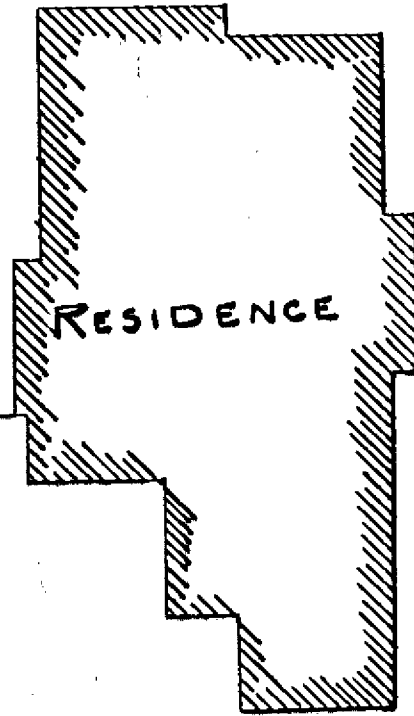

German

SIDE WALK

THOS. D. HOGG ESTATE

RALEIGH, N.C.

Surveyed & Platted

by MANN & TUCKER

Scale 1" = 20'

FEB. 1920

JONES

STREET.

MAPLE AVENUE.

Void per Apr 1922
Map

End of present block
S1/4 of 1/4 Section 10
Center line ERENTON ST. from City Monuments

NEW BERN AVENUE.

PART OF
FERRALL LAND
CUT OFF FOR

MRS. MARGARET SHERRILL.

Surveyed & Plotted

— by —

G. L. MANN

Scale 1" = 100'

Oct. 1921

NOTE. Corners marked "original"
are two pins put in by RICHARDS & MANN
from City Monuments in establishing
Corners of 10th & 11th about 1906 or
1907

PART OF OAKDALE

RALPHIGH, N.C.

PROPERTY OF J. H. SLAUGHTER.

Resubdivided & Platted


— by —

G. L. MANN, ENGR.

July 1923

Rec'd 1924

Scale 1" = 50'

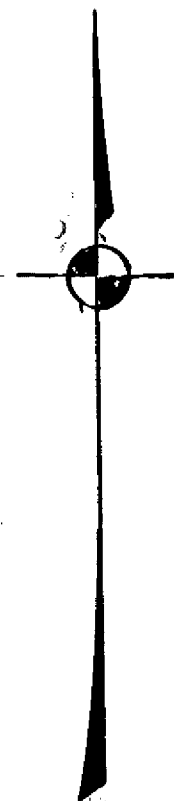



BLOODWORTH STREET.

PORTER AVENUE

HOLT AVENUE

ELM STREET.

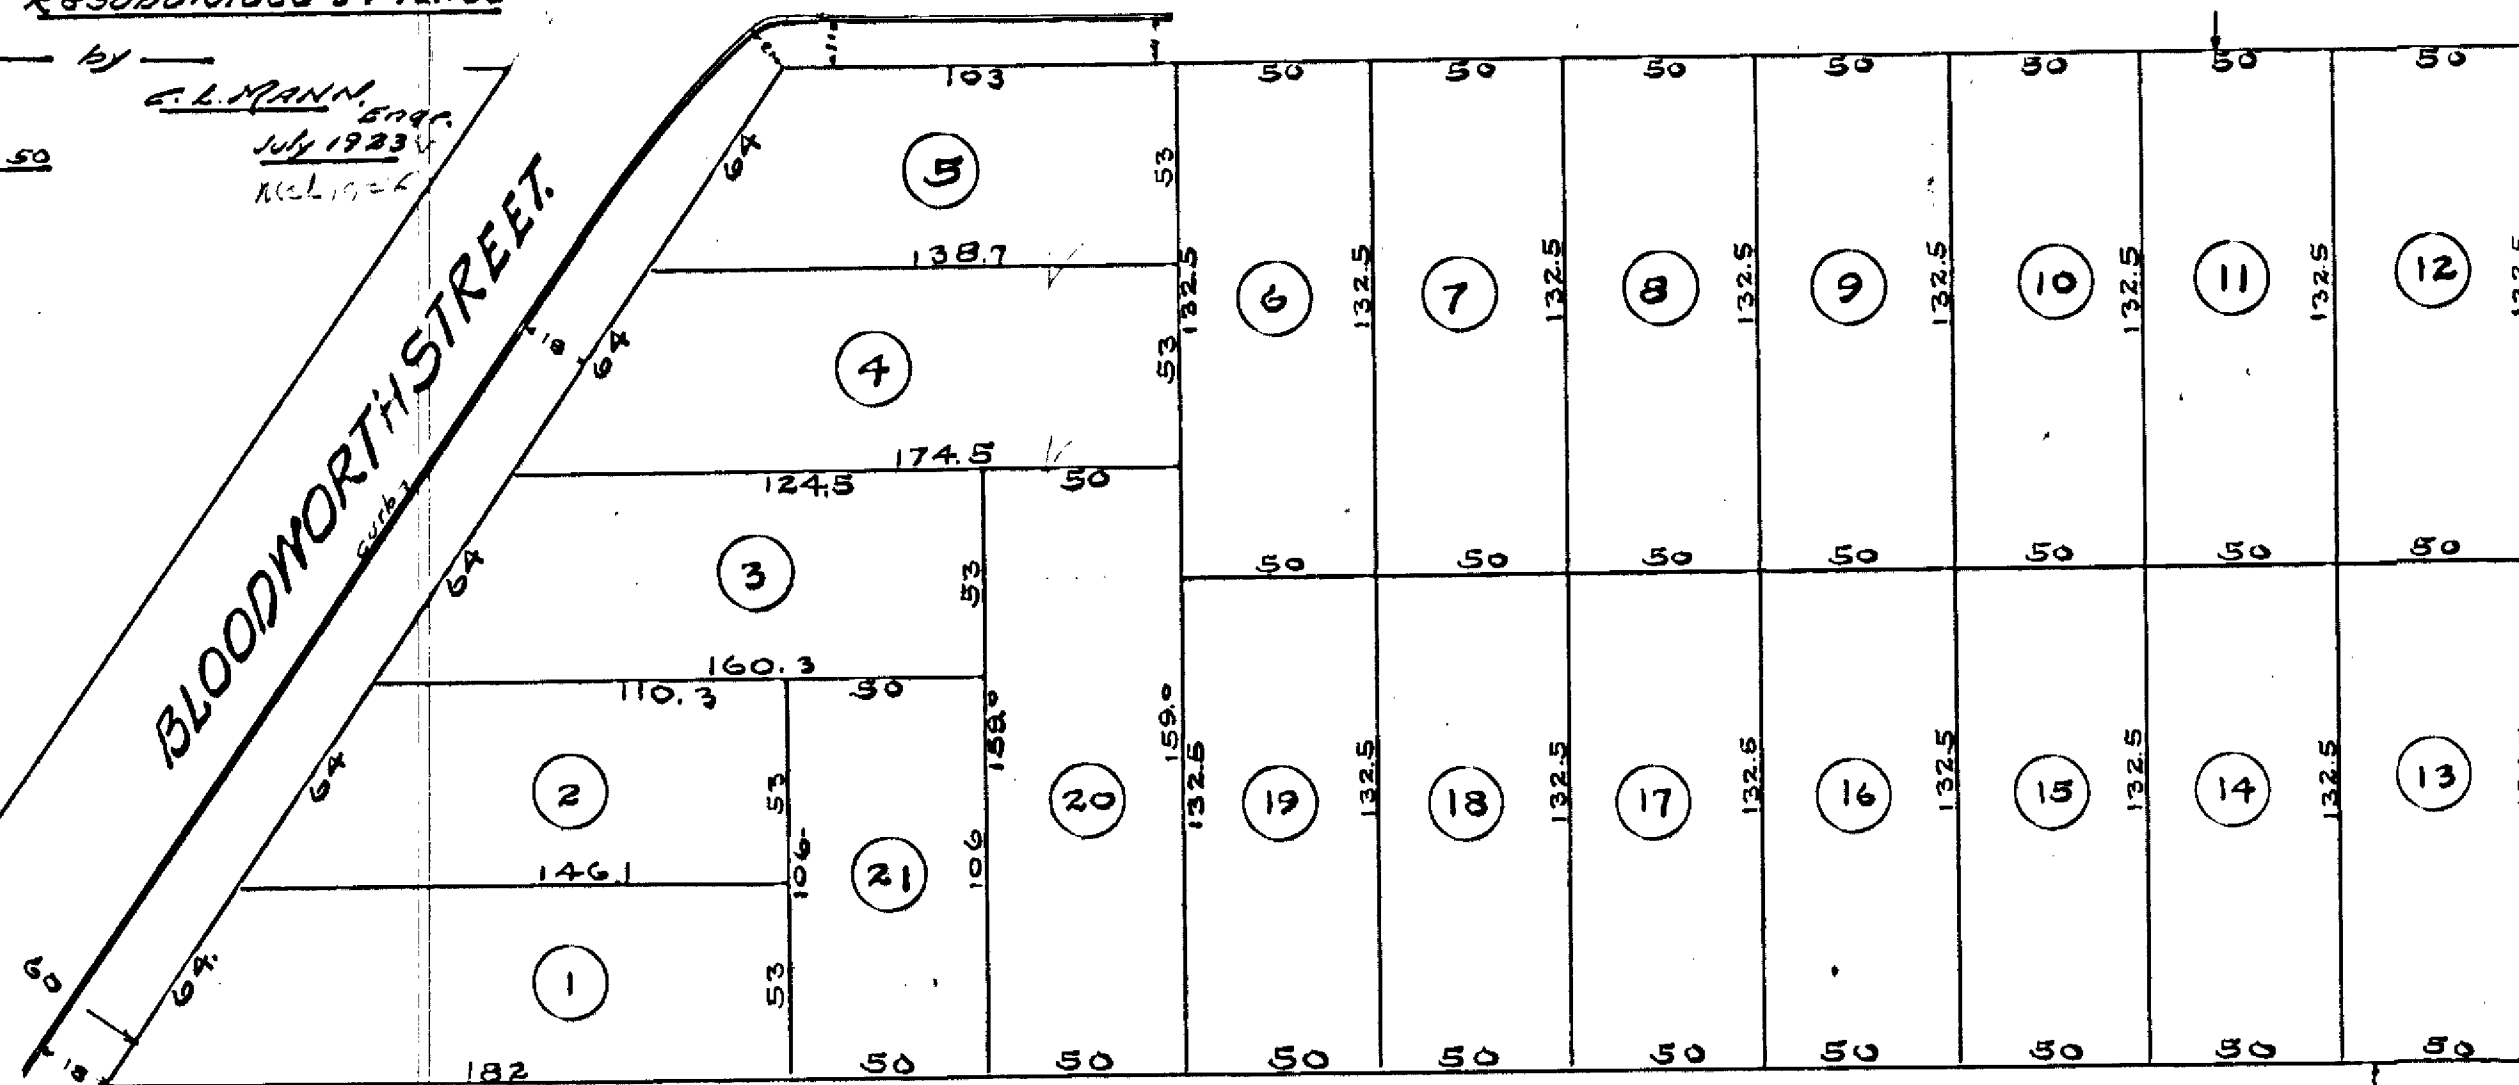

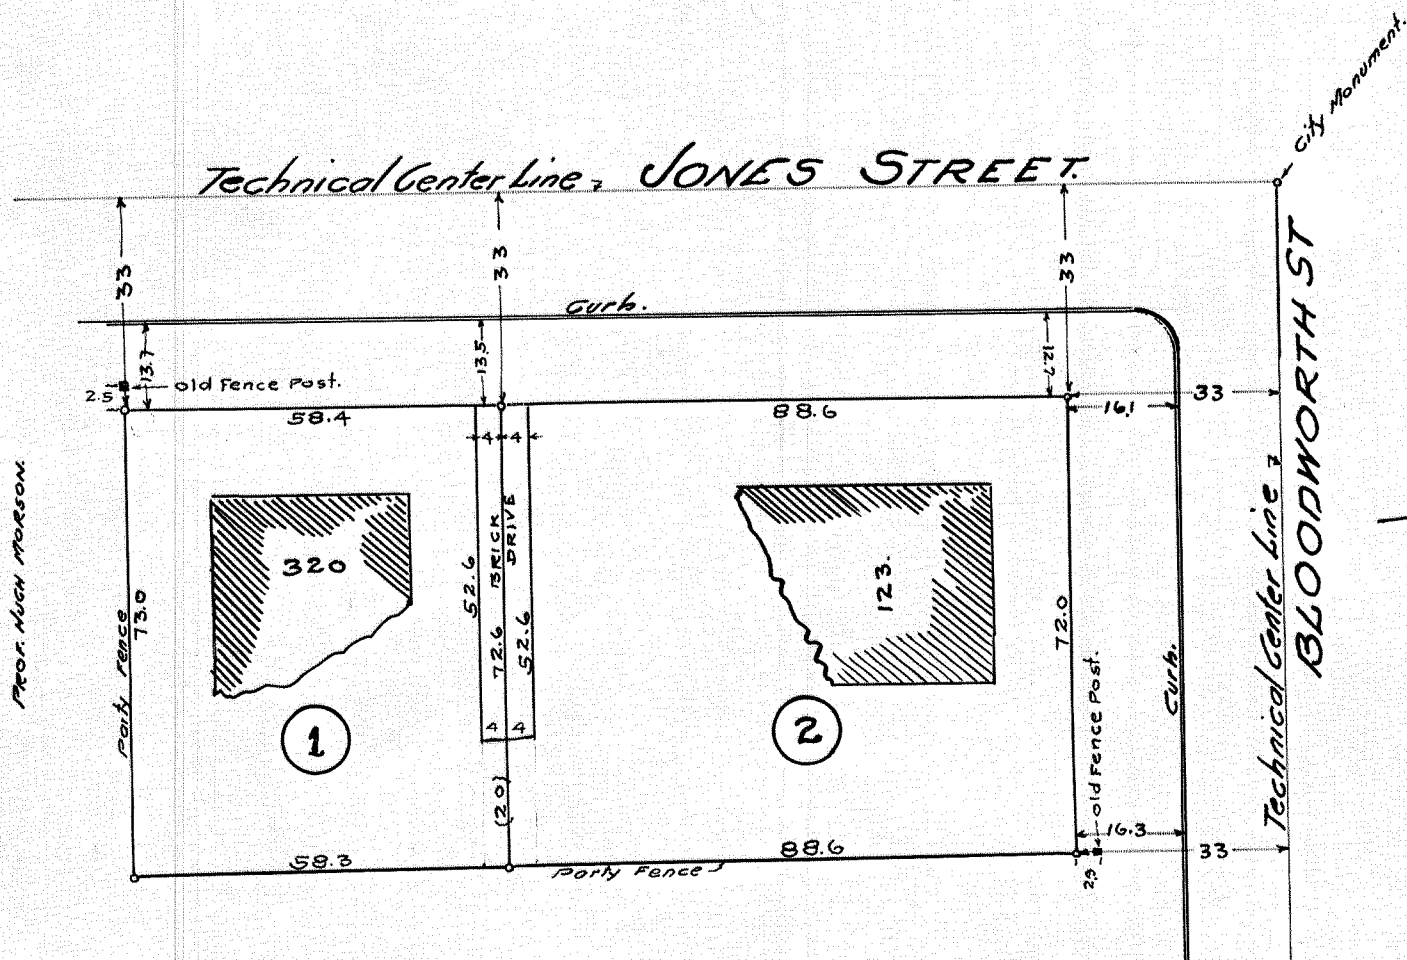

J.M. MONIE ESTATE.

JONES & BLOODWORTH STS.

RALEIGH N.C.

Surveyed & Platted

by _____


G.L. MANN

Scale 1" = 30'

DEC. 1923.

NOTE. Iron pipe at all corners.

6.43

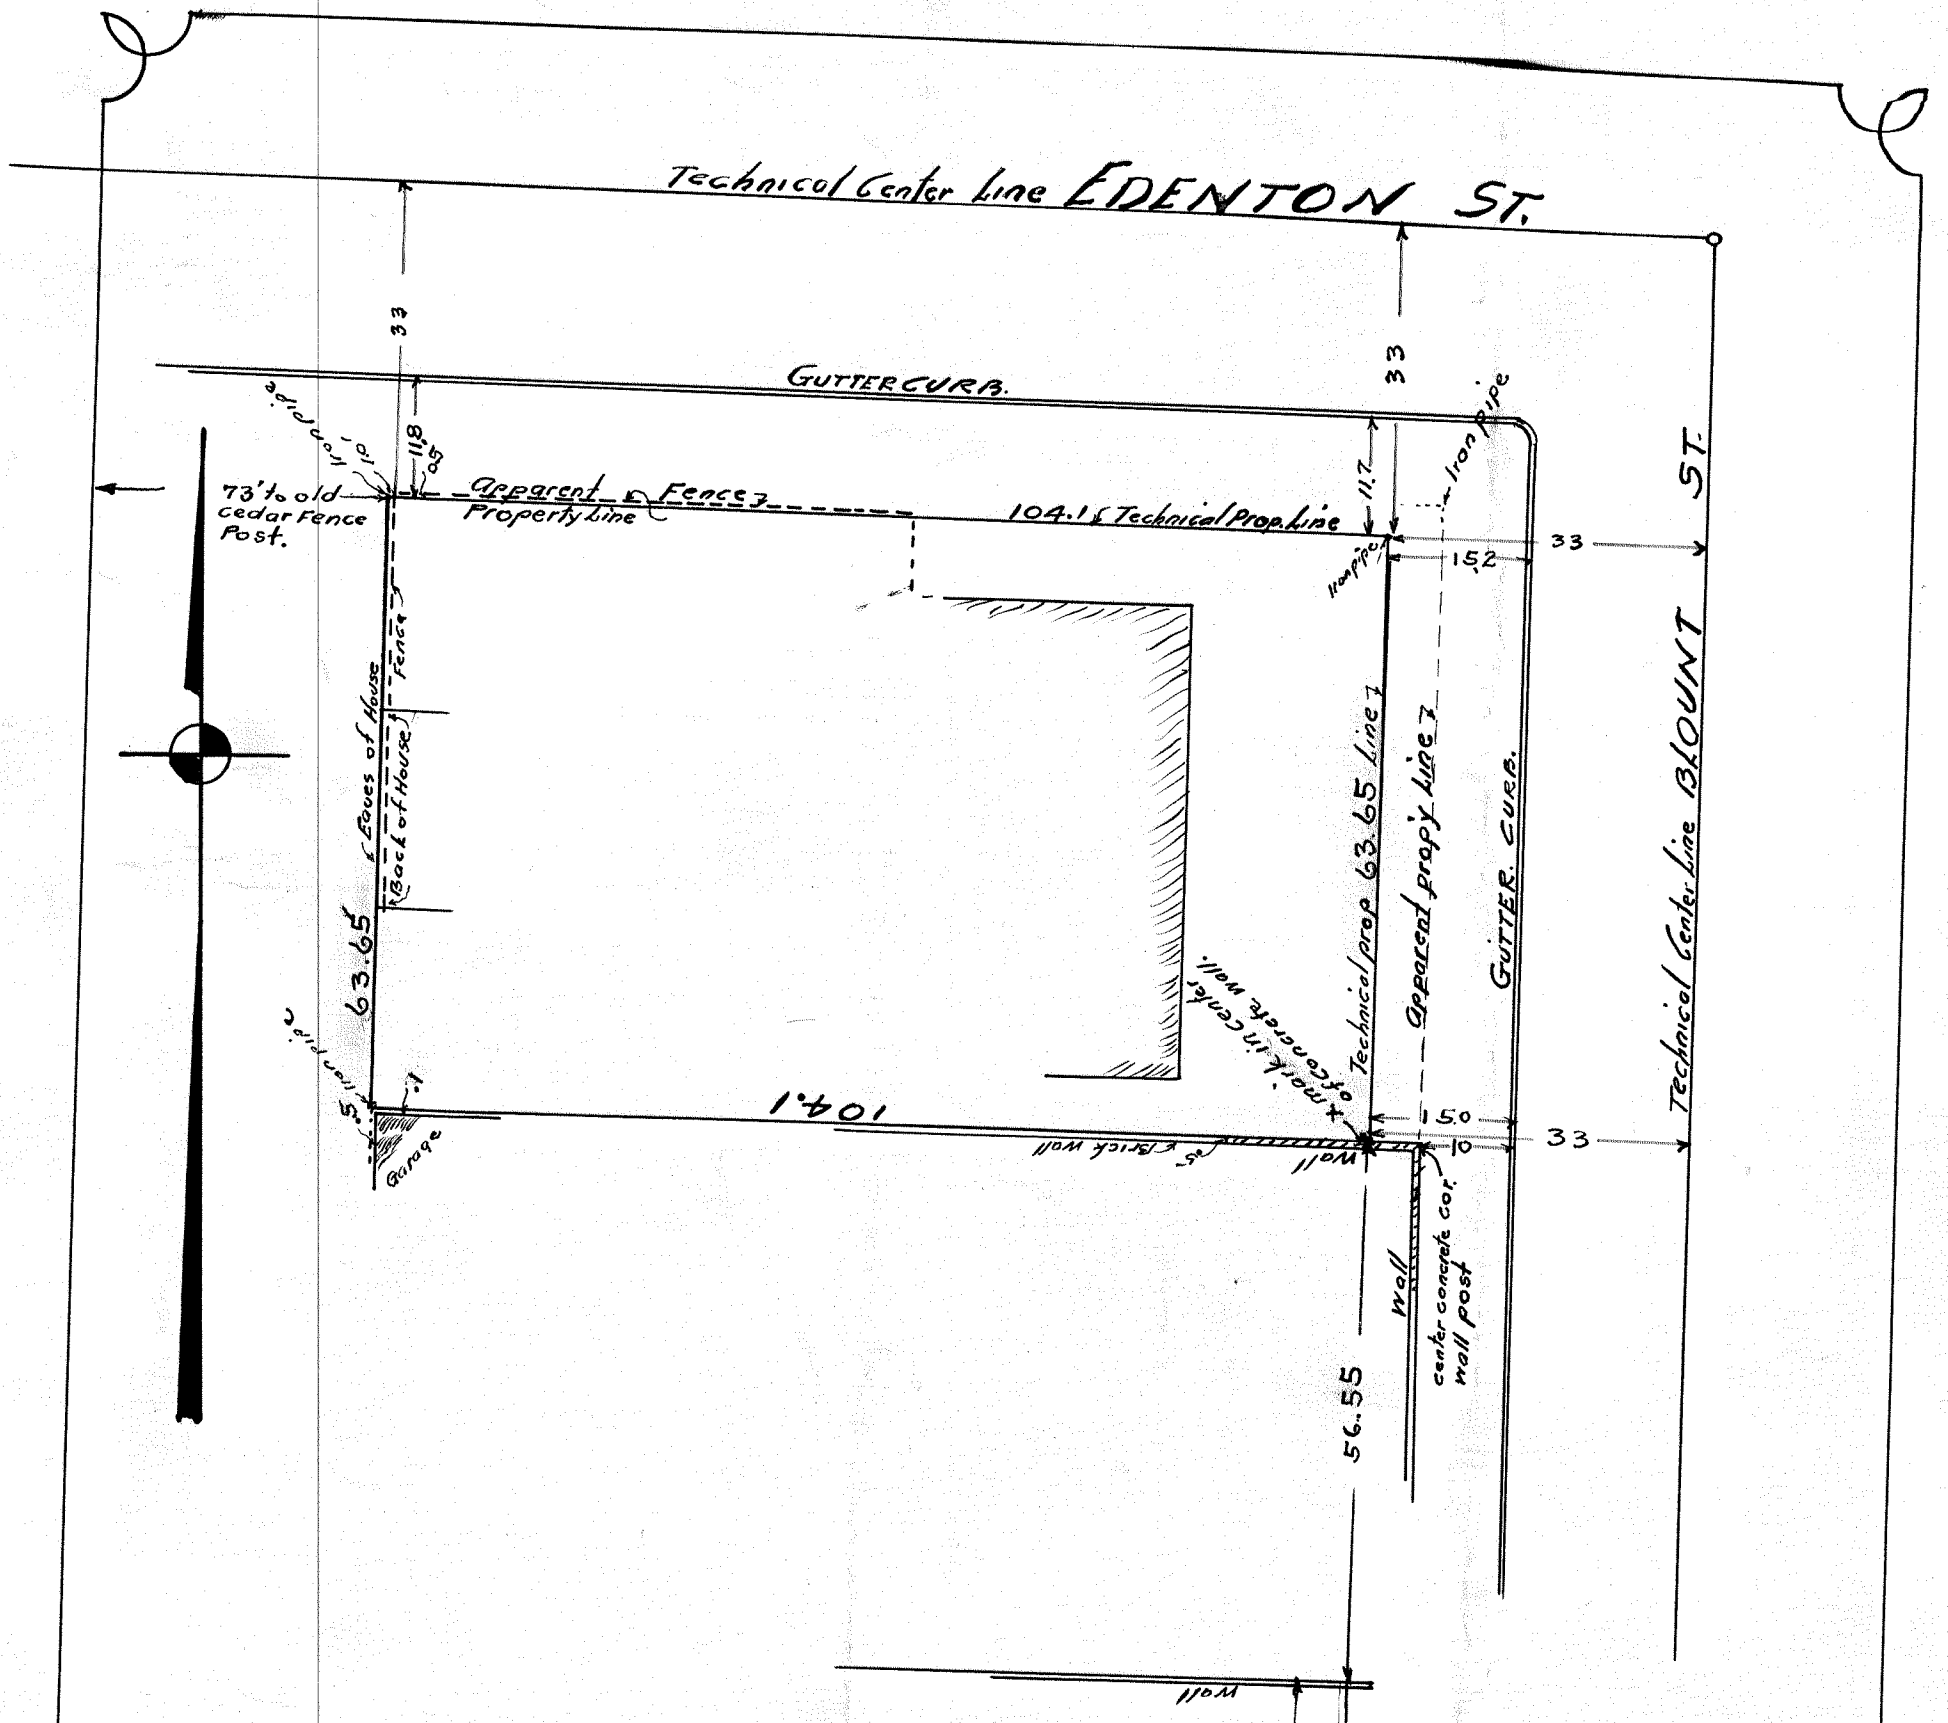

MRS. MARGARET L. LITTLE LOT

BLOUNT & EDENTON STS.

RALEIGH N.C.


Surveyed & Platted

— by —

Scale 1"=20'

C. L. MANN


JULY-1924

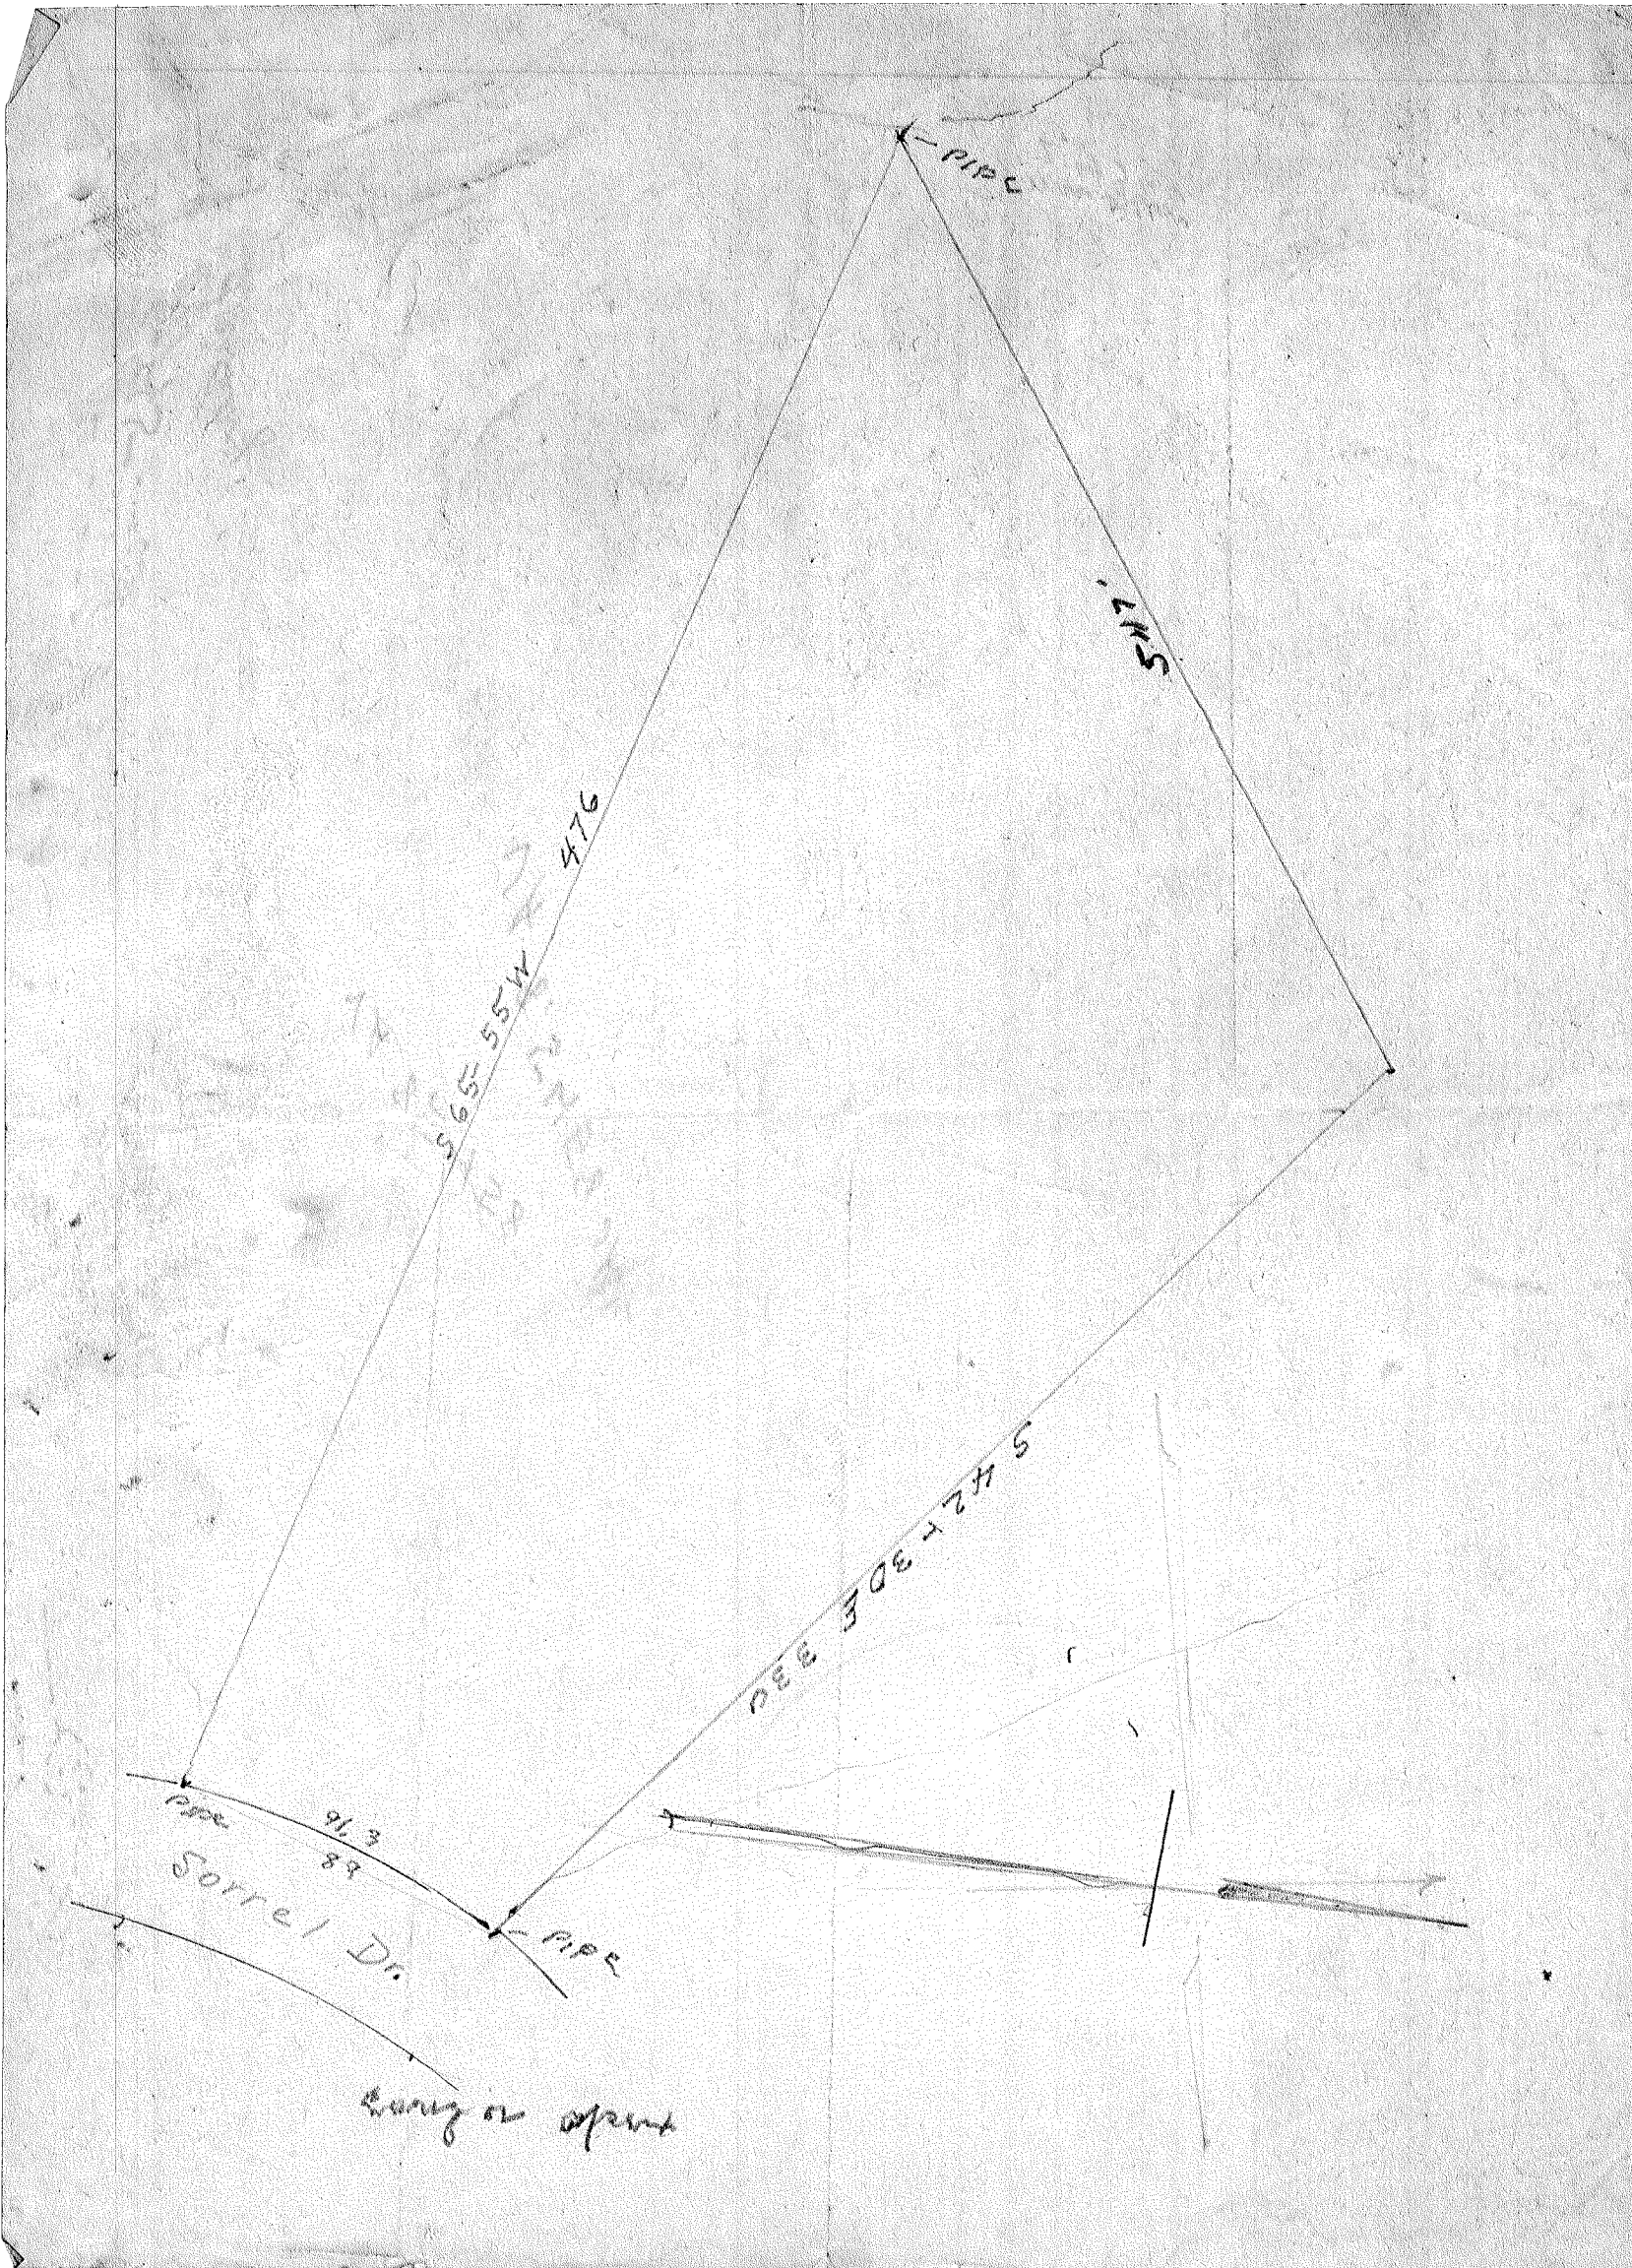


Fire Hydrant
B.M. Top Hydrant
Elev. = 100.00

PAGE Bituminous Pavement STREET

STREET
N PERSON
Bituminous Pavement

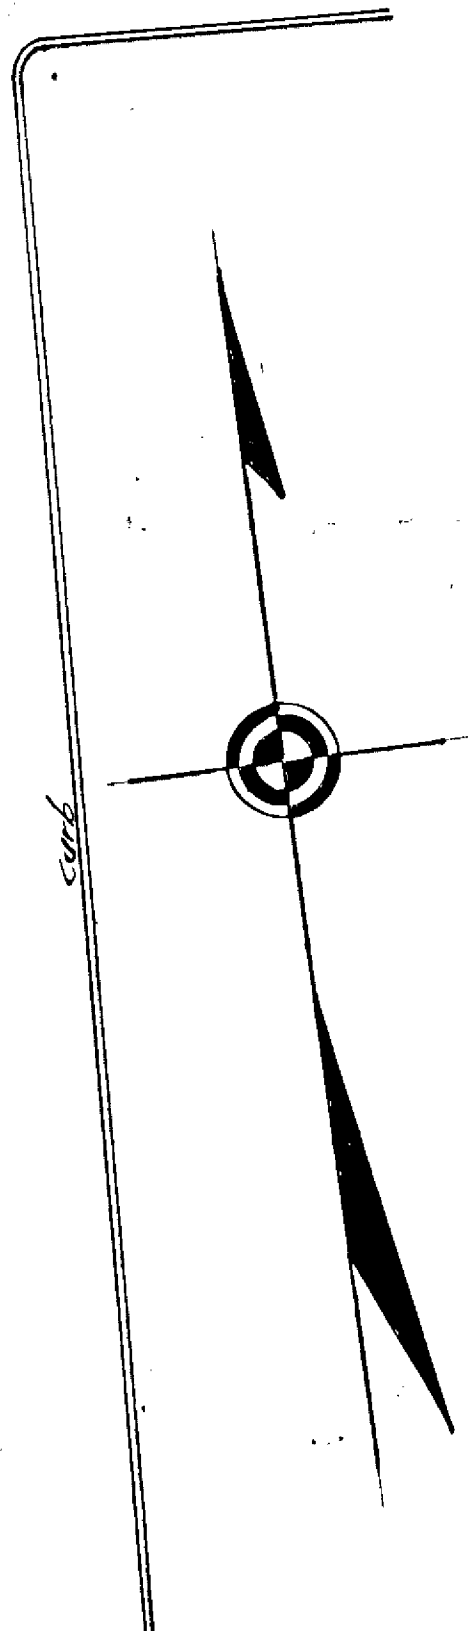

15521 to 15524 North St. to Person St. Produced from North St.

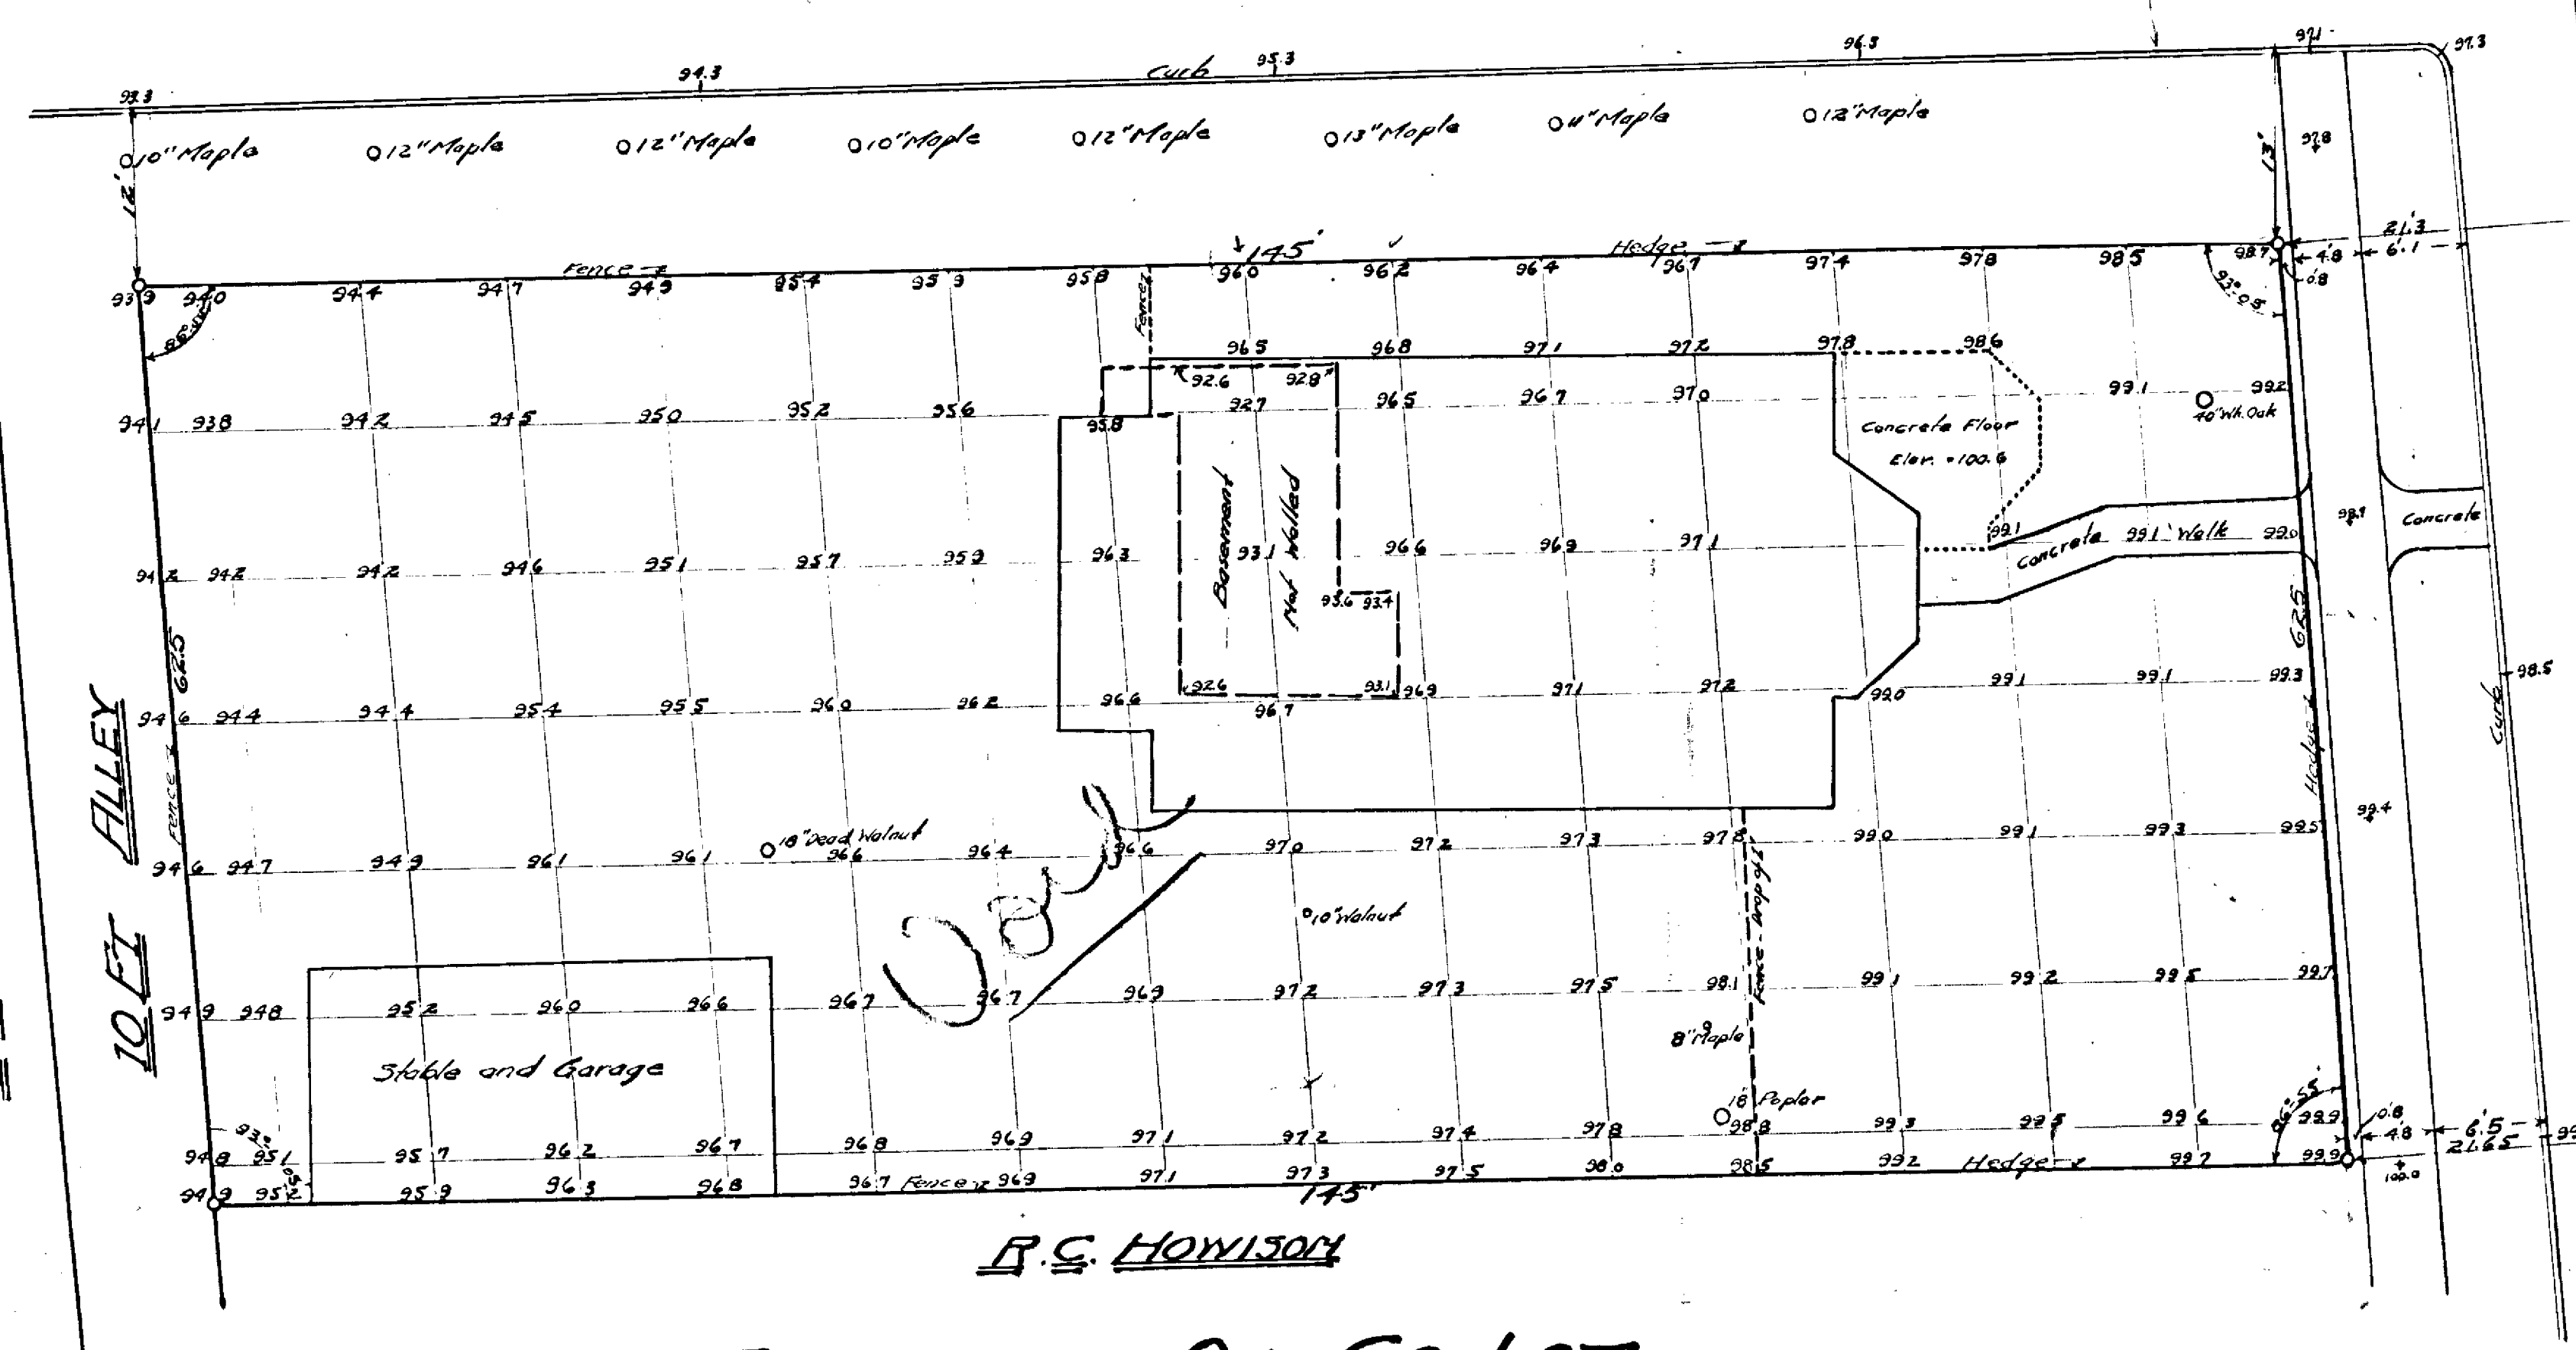


R. C. HOWISON

STANDARD OIL CO. LOT
FORMERLY E. H. GATTIS LOT
PERSON & PAGE STS.
RALEIGH, N. C.

C. L. MANN ENGINEER
SCALE - 1" = 10'
SEPT. 1924

MAP
OF
M. ASHBY LAMBERT LOT
SHOWING OTHER LOT FRONTAGES
ON PERSON ST., RALEIGH, N.C.
SURVEYED & PLATTED BY-
C. L. MANN, ENGR.
SCALE - 1" = 30' SEPT. 1924.

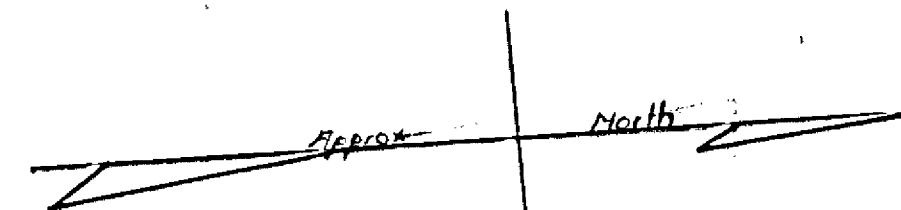

DOLLY STREET

ST. LUKE'S CHURCH

R.L. PRICE

PEACE STREET

PERSON STREET

STREET

52.5

52.5

52.5

52.5

52.5

52.5

52.5

47.5

138.66

512

512

52.5

52.5

52.5

52.5

52.5

52.5

52.5

52.5

52.5

52.5

52.5

52.5

52.5

52.5

52.5

52.5

52.5

52.5

52.5

52.5

52.5

52.5

52.5

52.5

52.5

52.5

52.5

52.5

52.5

52.5

52.5

52.5

52.5

52.5

52.5

52.5

52.5

52.5

52.5

52.5

52.5

52.5

52.5

52.5

52.5

52.5

52.5

52.5

52.5

52.5

52.5

52.5

52.5

52.5

52.5

52.5

52.5

52.5

52.5

52.5

52.5

52.5

52.5

52.5

52.5

52.5

52.5

52.5

52.5

52.5

52.5

52.5

52.5

52.5

52.5

52.5

52.5

52.5

52.5

52.5

52.5

52.5

52.5

52.5

52.5

52.5

52.5

52.5

52.5

52.5

52.5

52.5

52.5

52.5

52.5

52.5

52.5

52.5

52.5

52.5

52.5

52.5

52.5

52.5

52.5

52.5

52.5

52.5

52.5

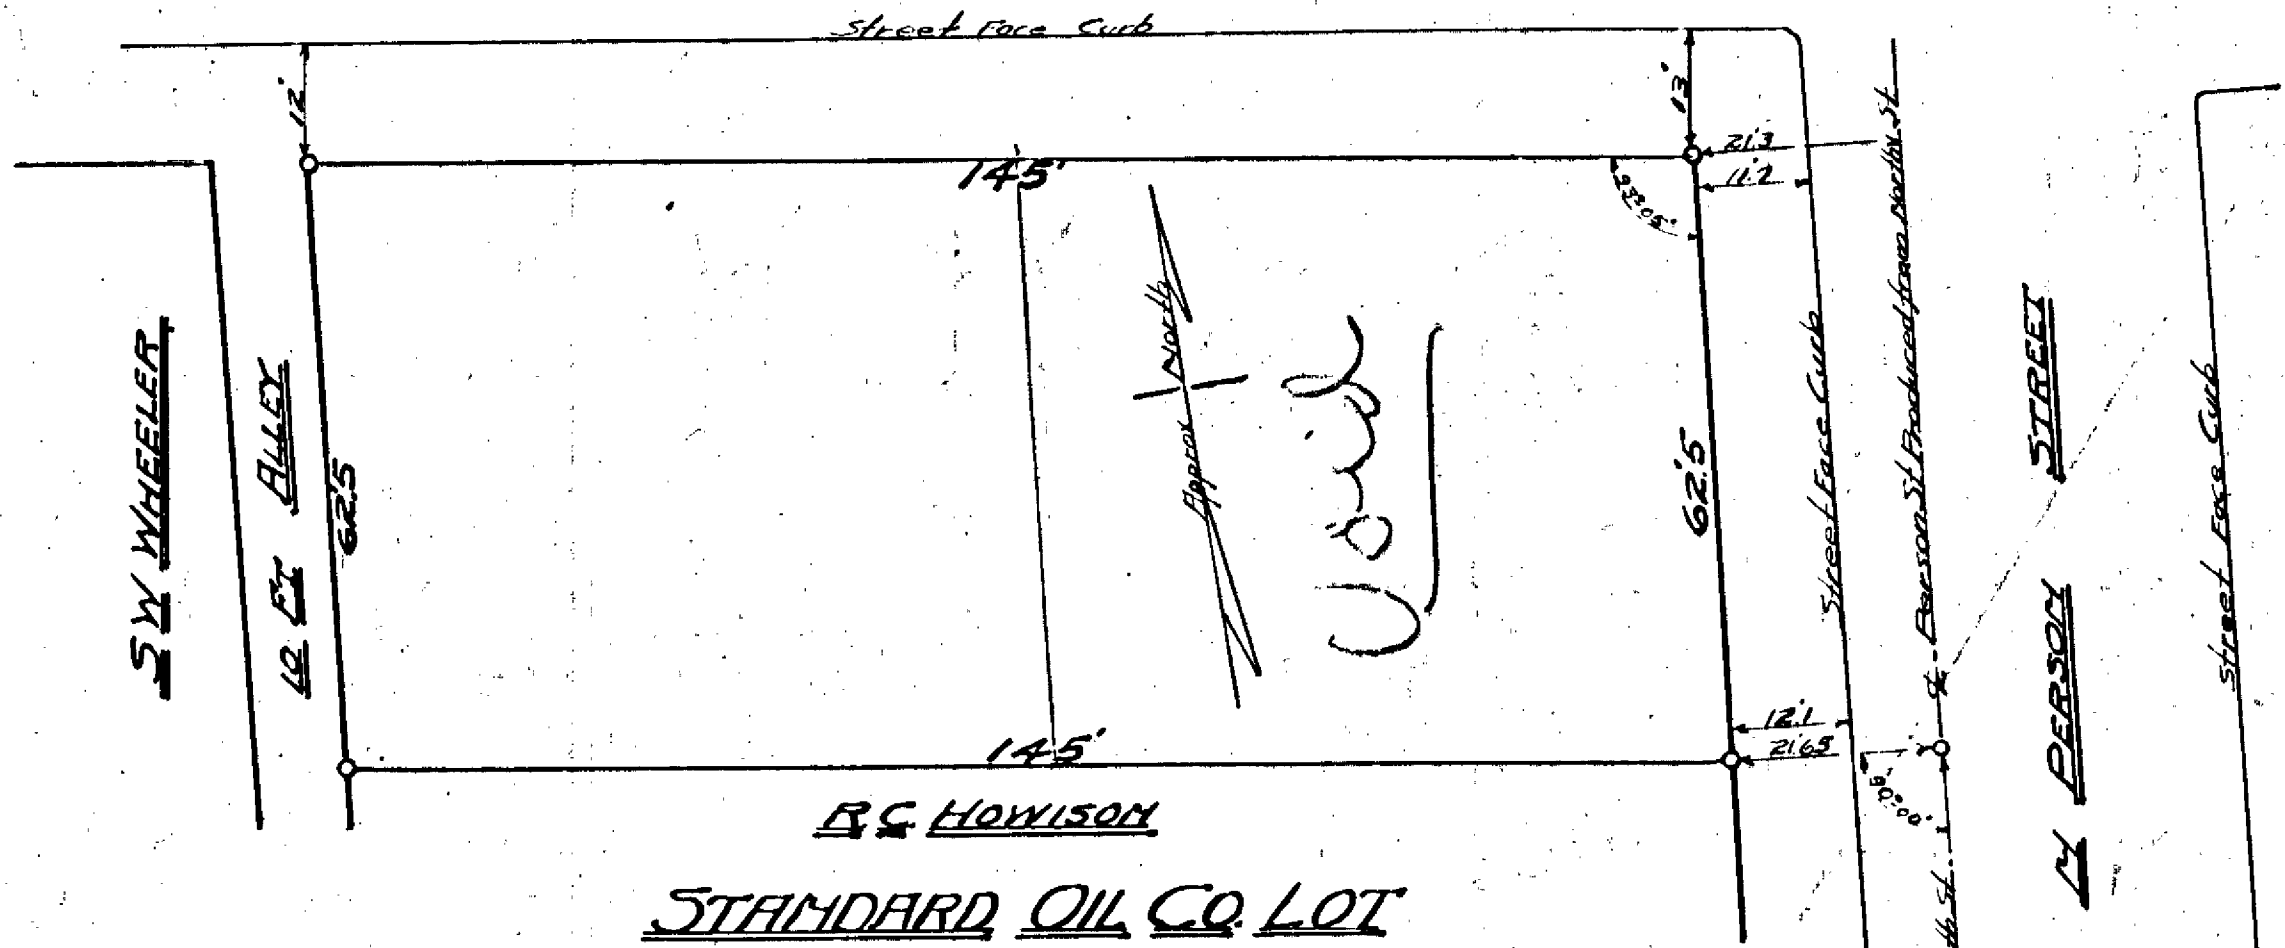

STANDARD OIL CO. LOT
FORMERLY E. H. GATTIS LOT
PERSON & PACE STS, RALEIGH NC

C. L. MANN ENGINEER
SCALE - 1" = 20' SEPT 1924

J. H. Dancy

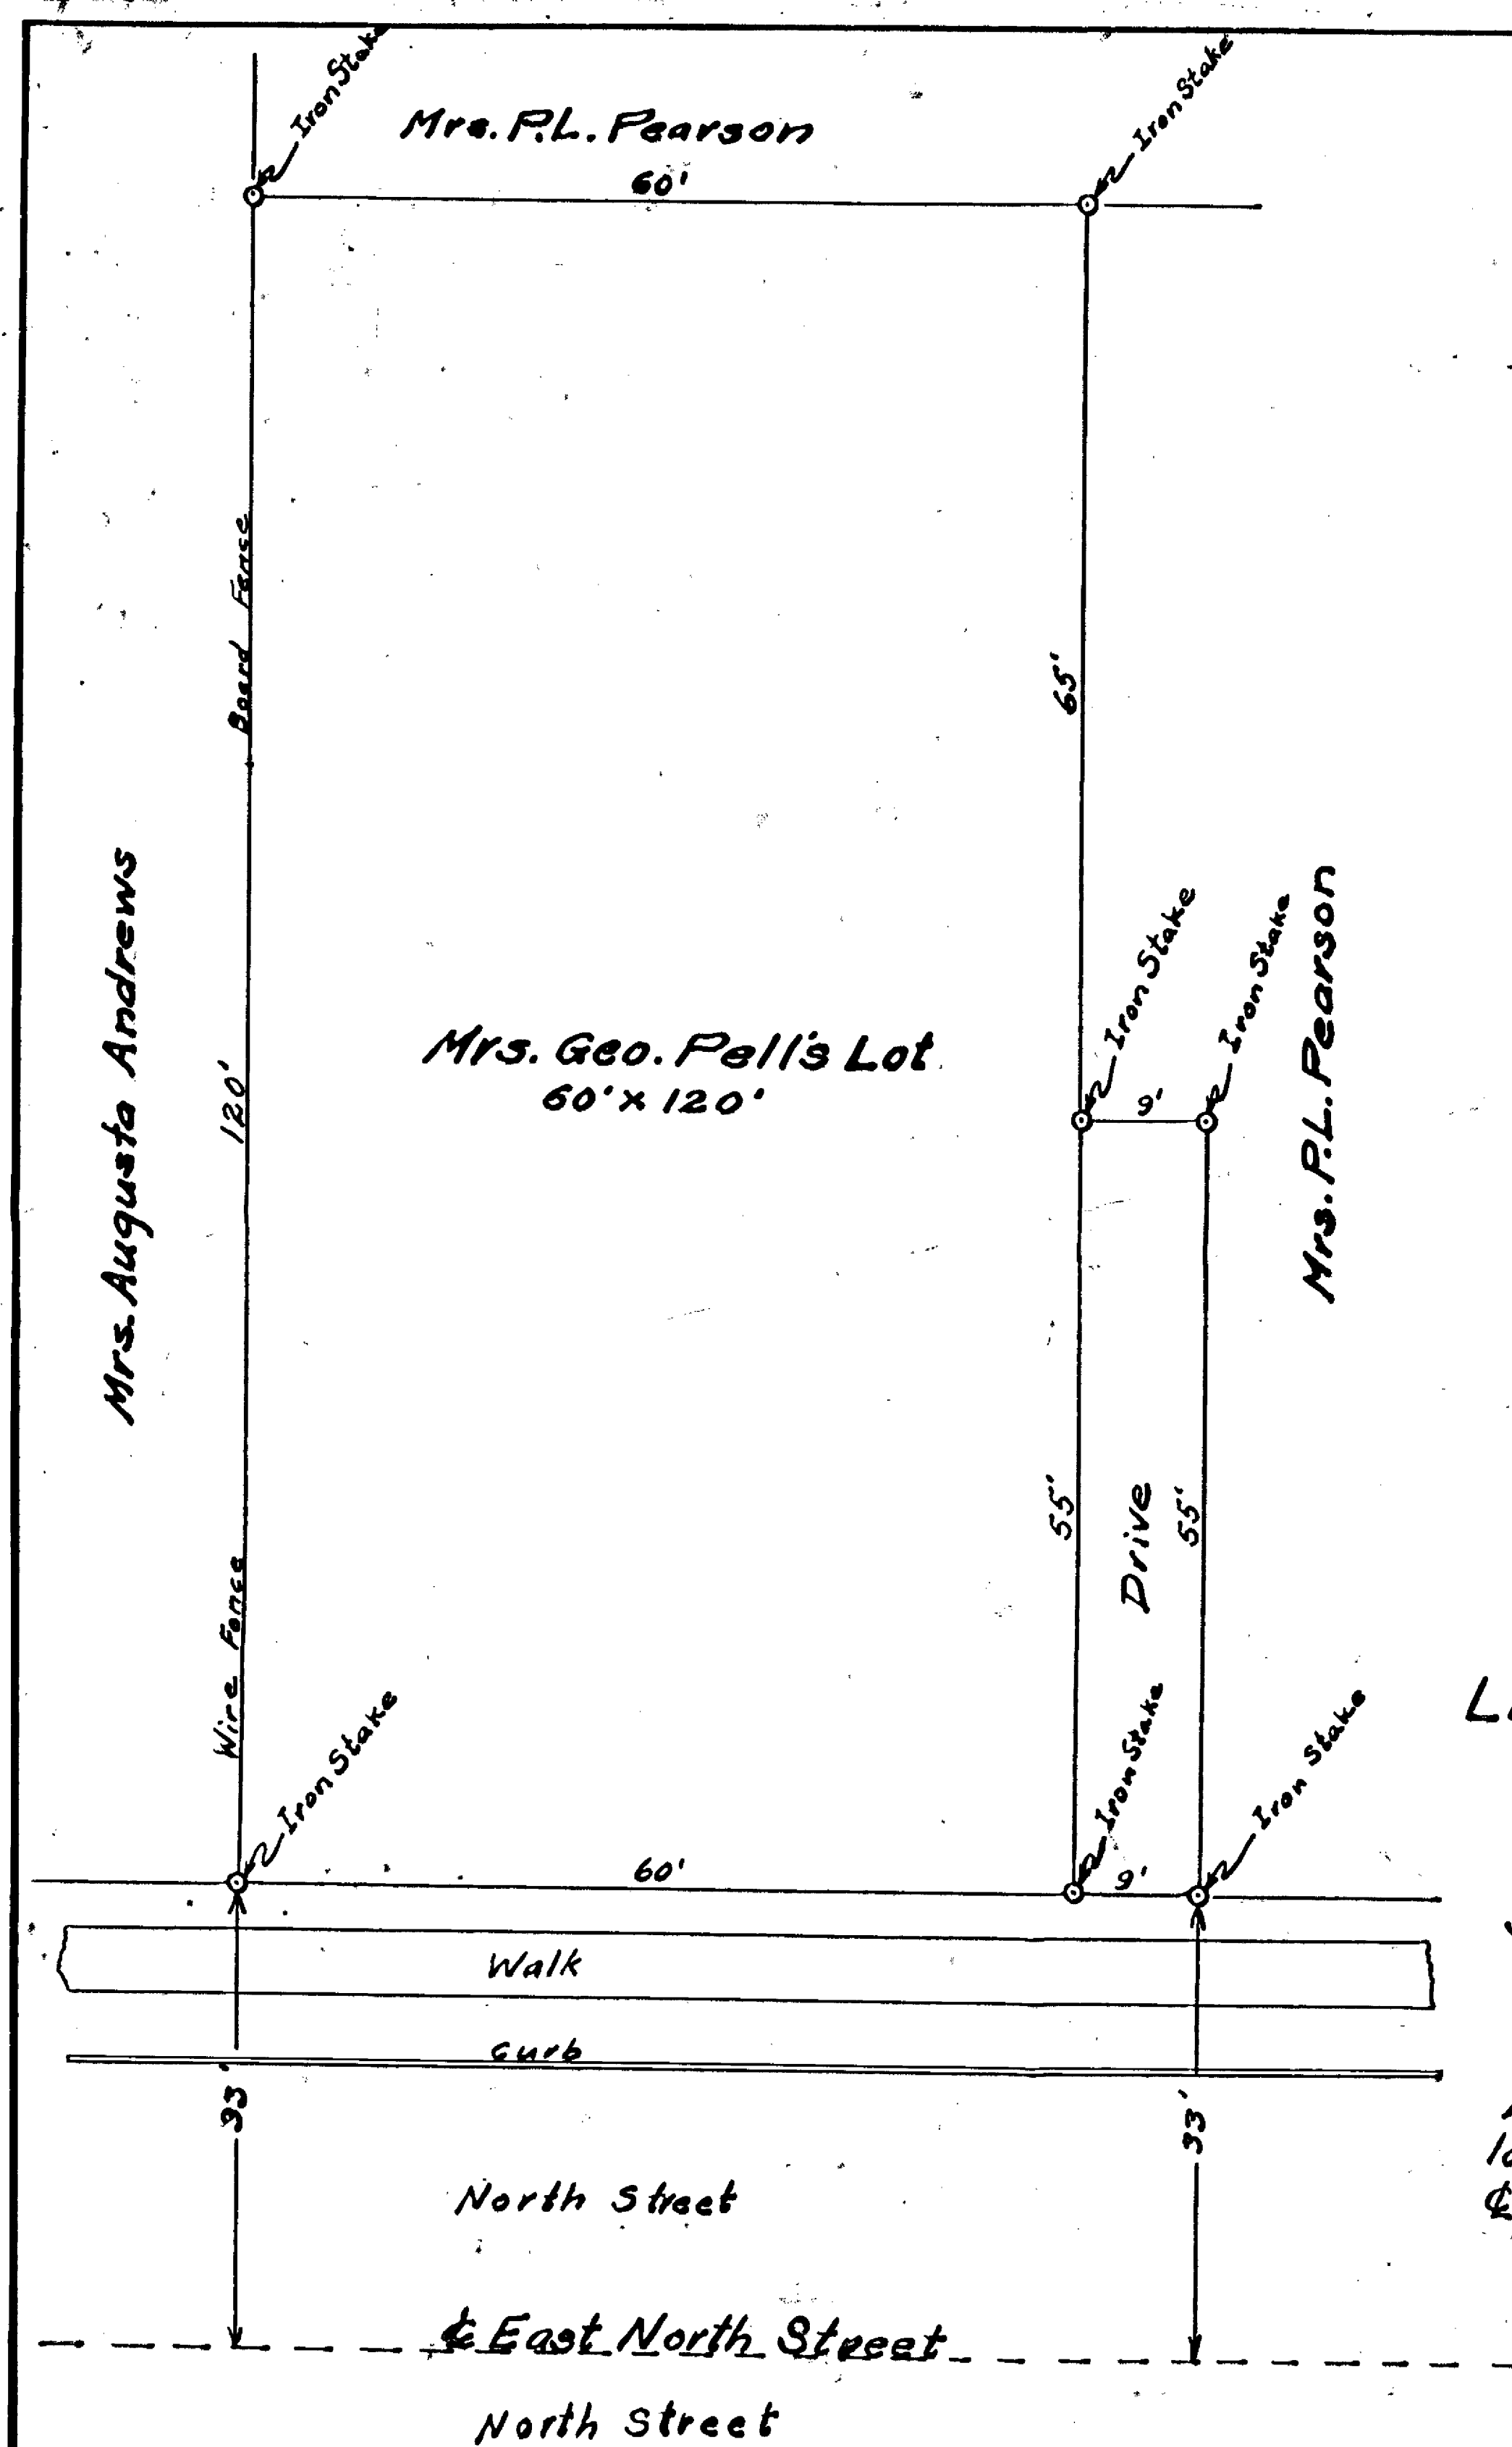

Lot Belonging to Mrs. Geo. Pell
Located On East North Street
Raleigh, N.C.

Surveyed and Platted by - J.D. Jamison
Scale 1" = 10' March 1925

Note: East North Street is 66' wide. South side of lot is parallel to North Street and 33' from the C of it.