


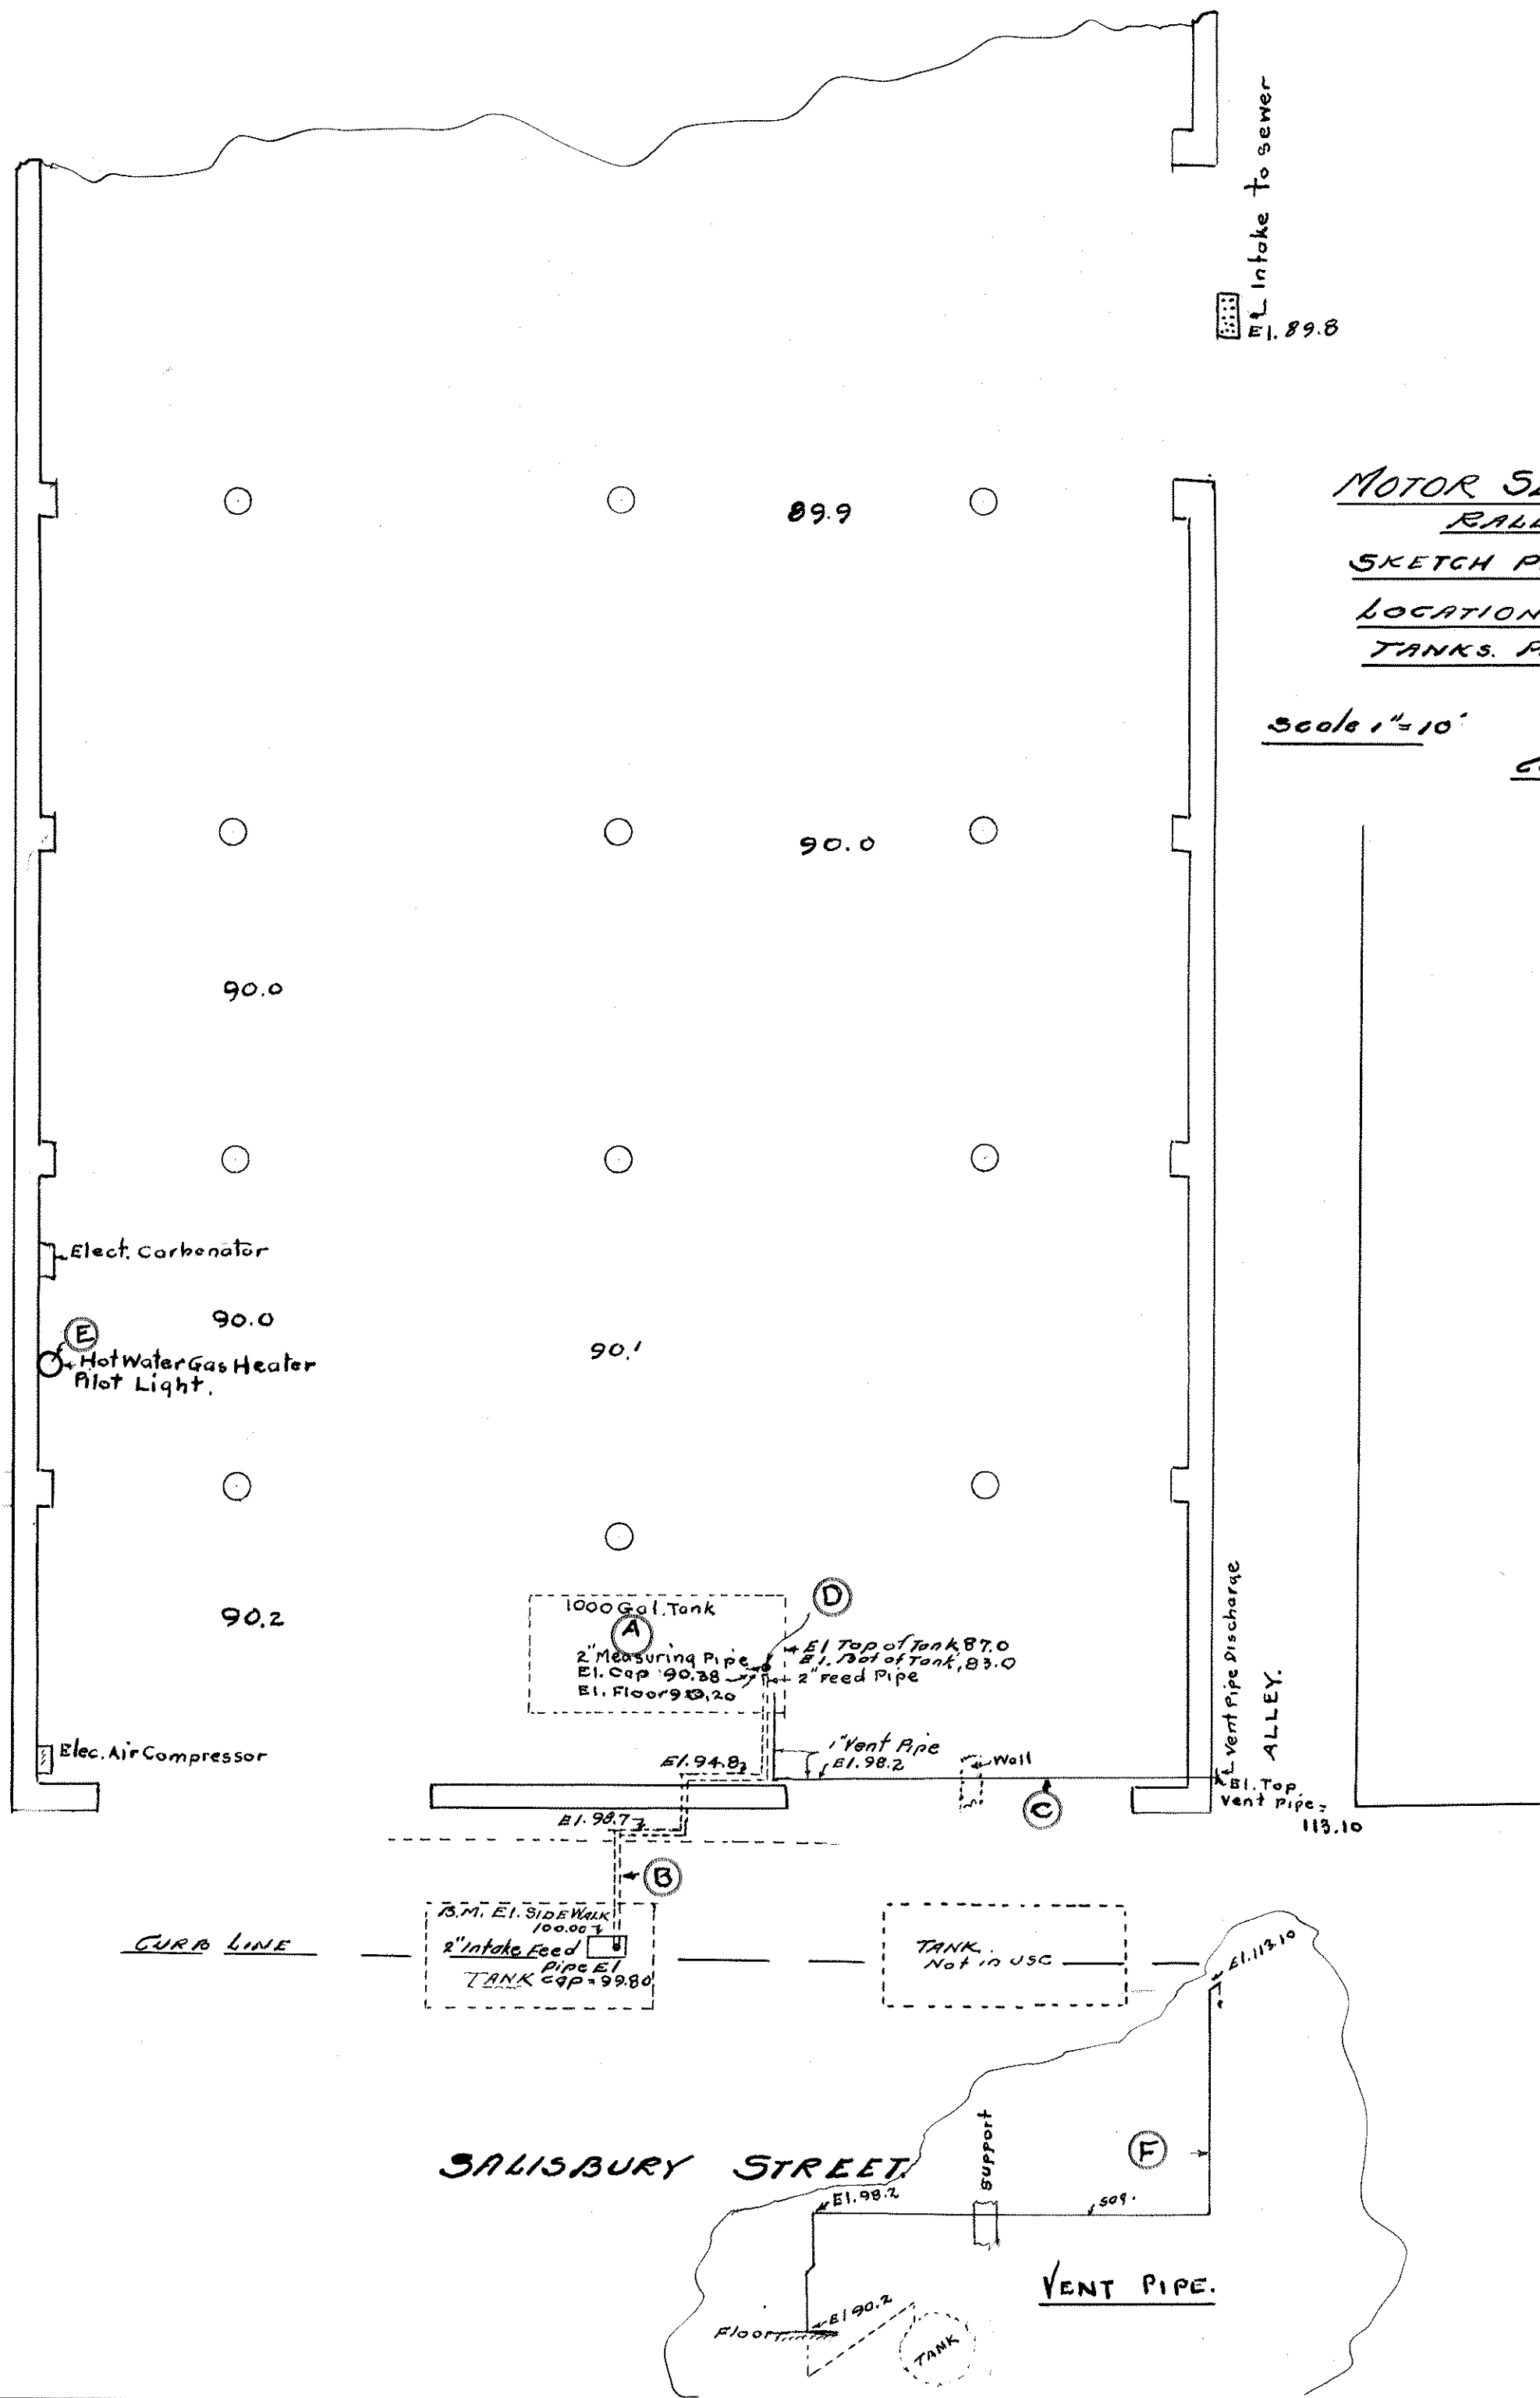

MOTOR SERVICE CO.
RALEIGH, N.C.

SKETCH PLAN SHOWING
LOCATIONS, ELEVATIONS
TANKS, PIPES etc.

Scale 1"=10'

July-36

G. L. MANN
ENGR.

OLD COWPER HOME PLACE

FAYETTEVILLE STREET

RALEIGH

N.C.

Scale 1" = 20'

DEC. 1936

C. L. MANN
ENGR.

References


Book 723 Page 343

Book 77 Page 737

Book 221 Page 406
Book 142 Page 276

C. D. TUCKER.

W. C. TUCKER.

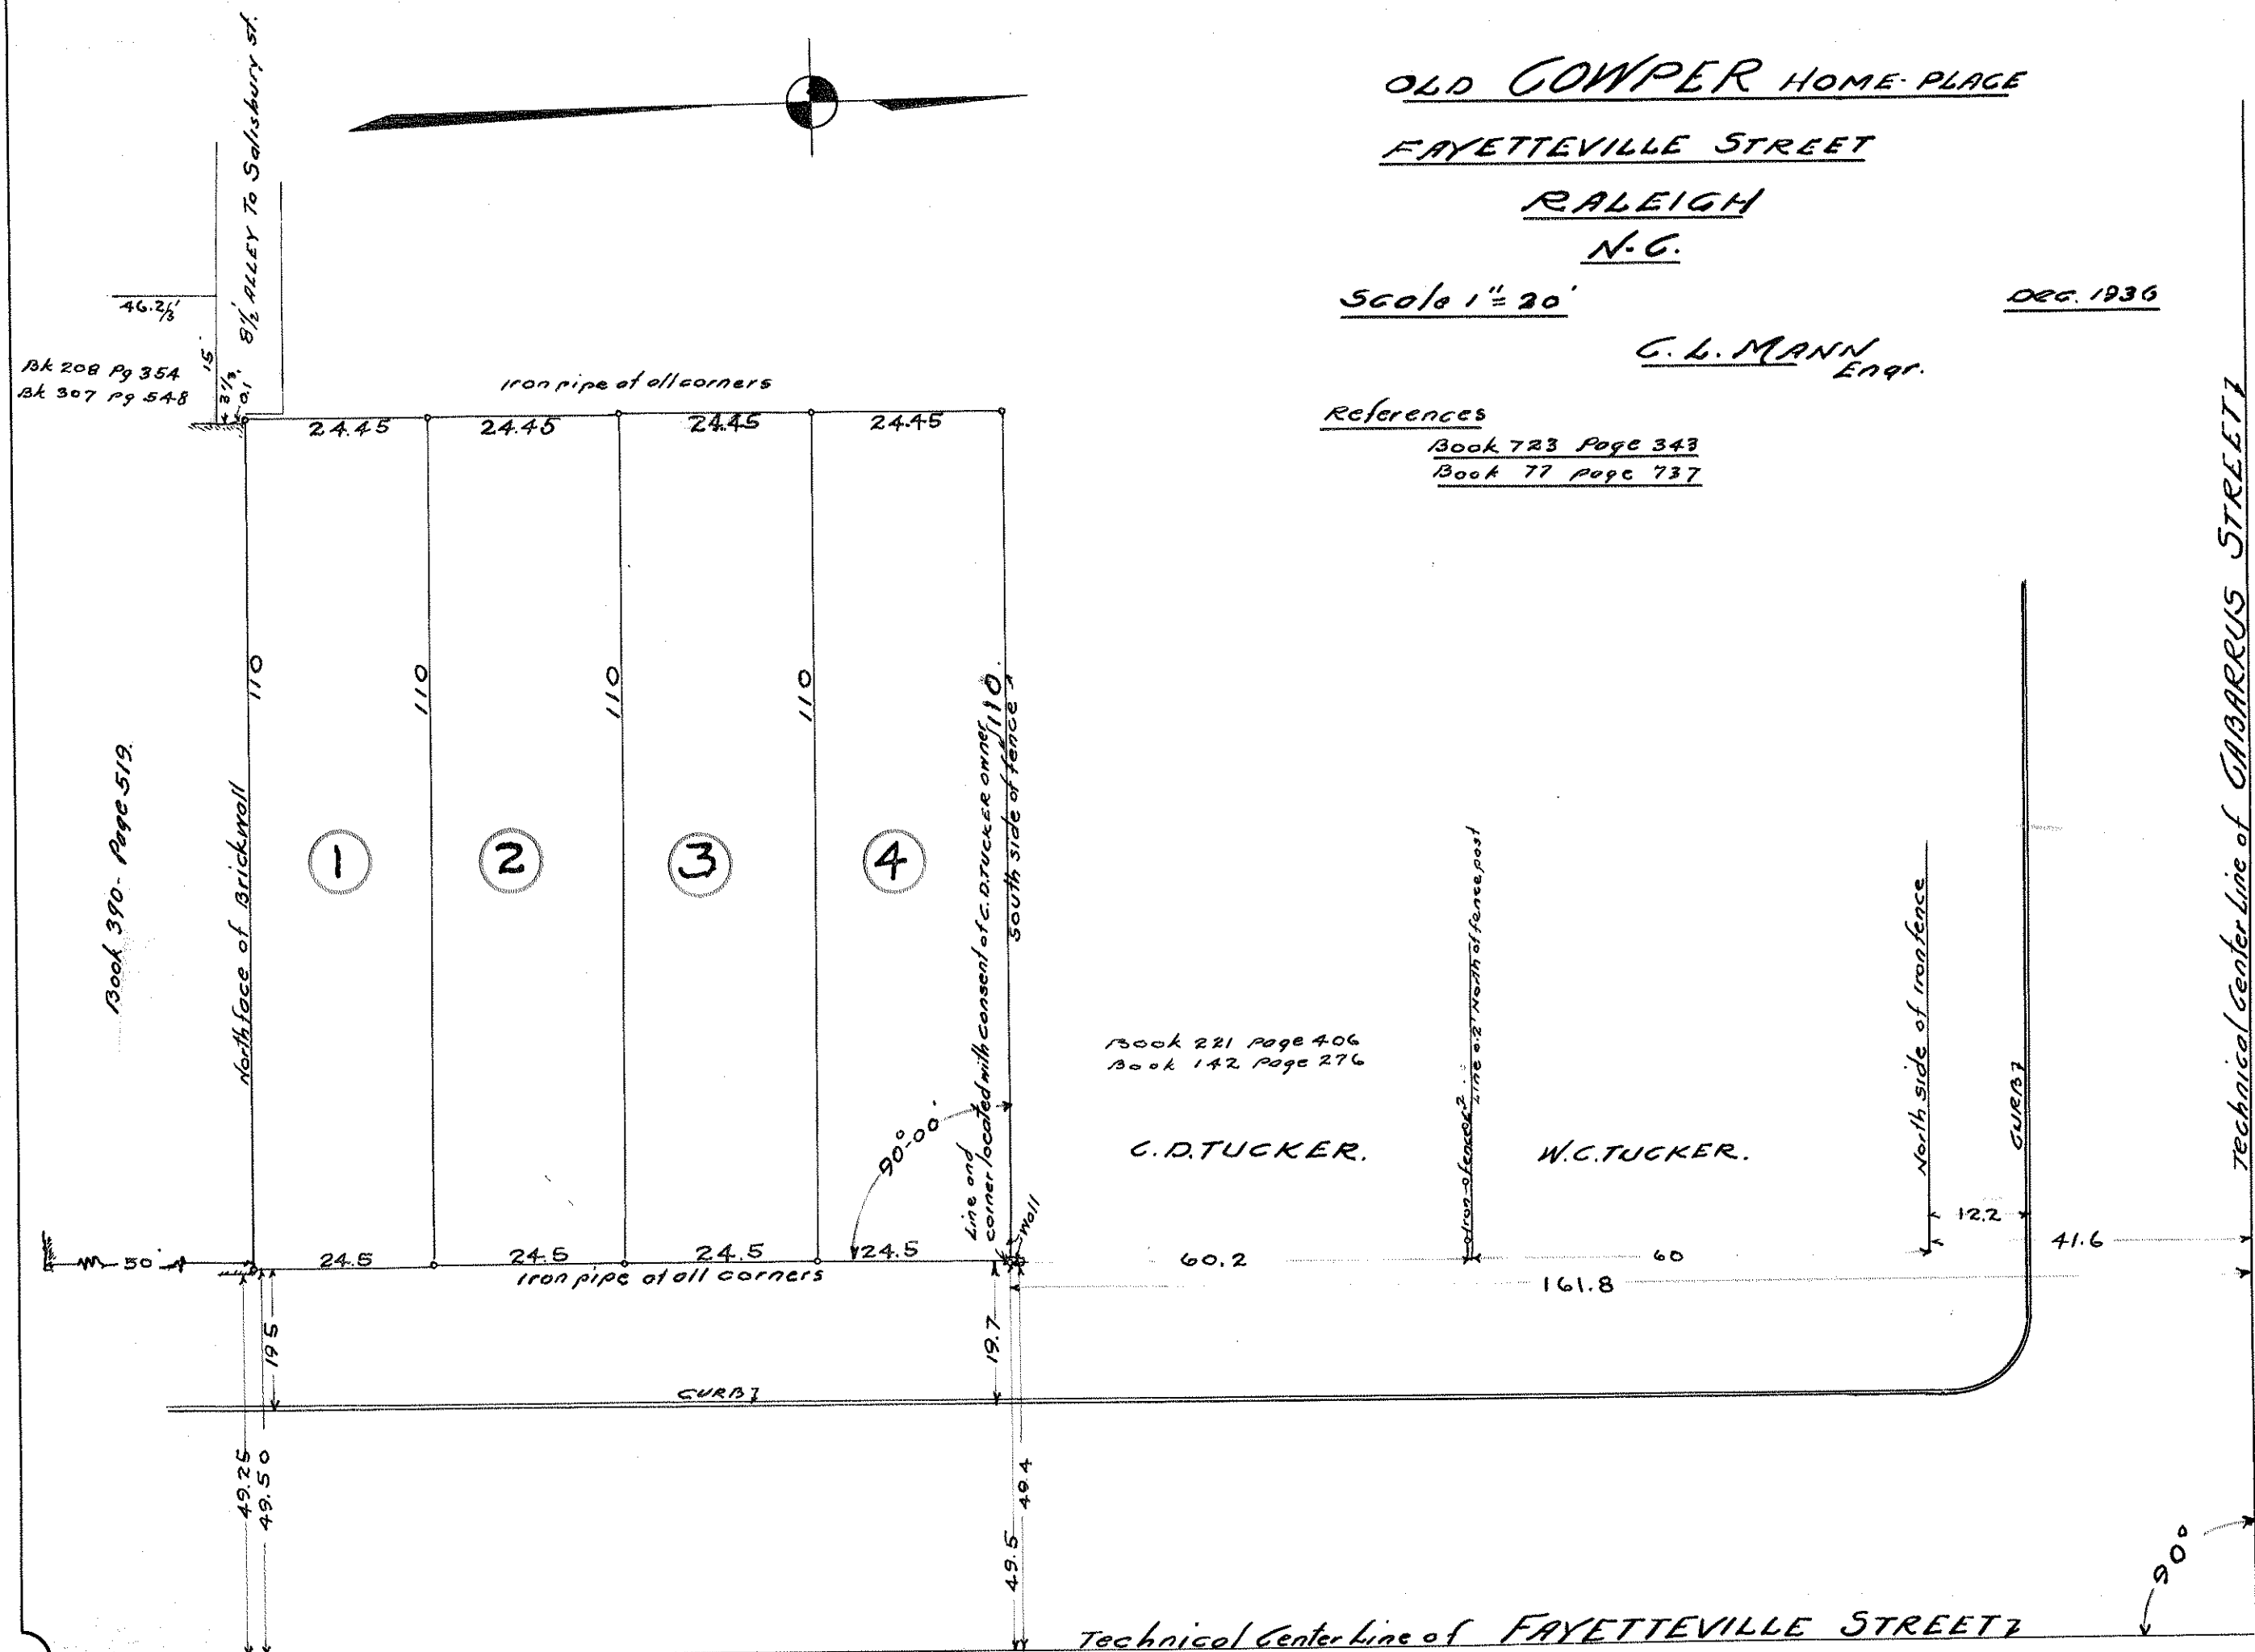


RALEIGH, N.C.

FEB. 1937

C.L. MANN, ENGINEER

For establishment of Snow Ave. see Minutes City Commissioners Book Sept. 20, 1913, page 92; and Book July 22, 1915 page 51.



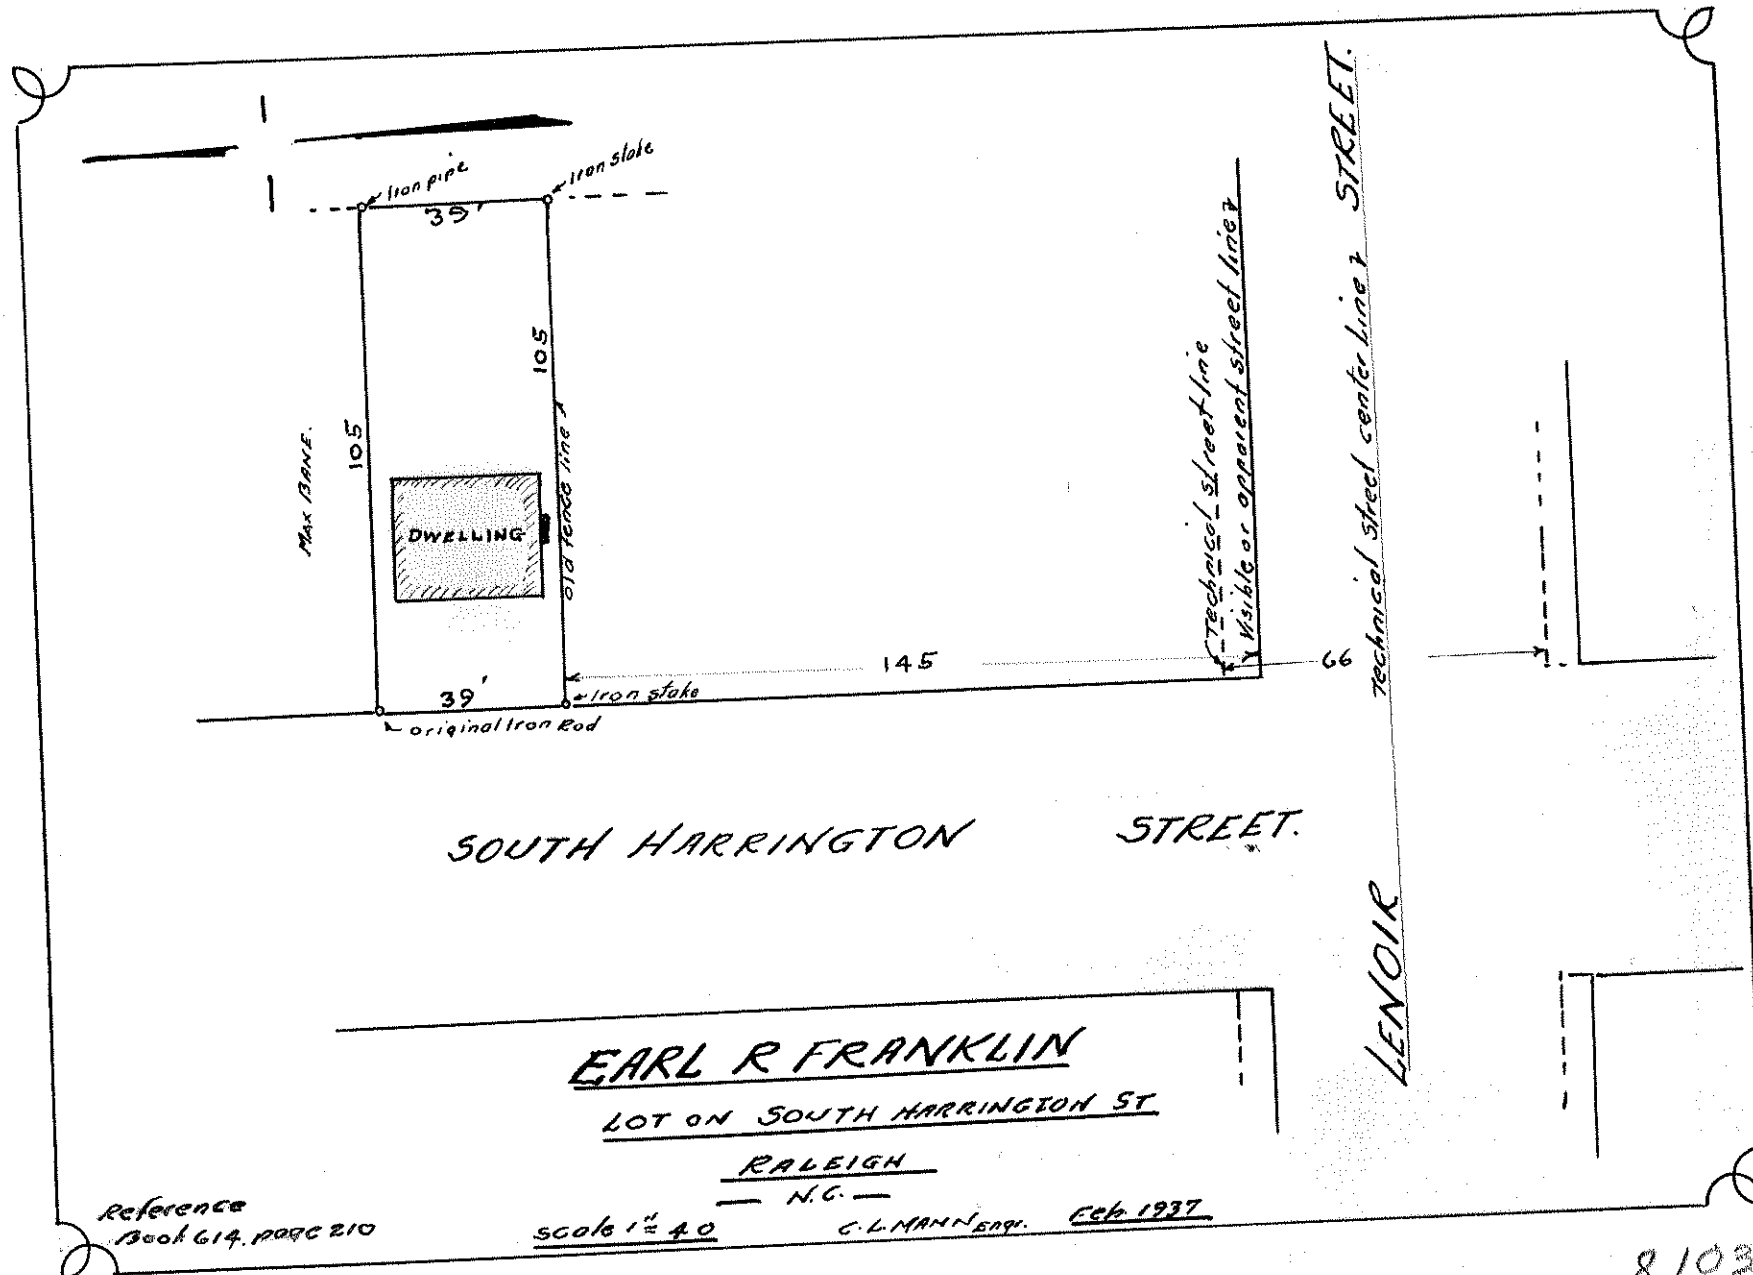

SOUTH HARRINGTON STREET.

EARL R FRANKLIN
LOT ON SOUTH HARRINGTON ST


RALEIGH

N.C.

Reference
Book 614, page 210

Scale 1" = 40'

C.L. MANN SURV. Feb 1937

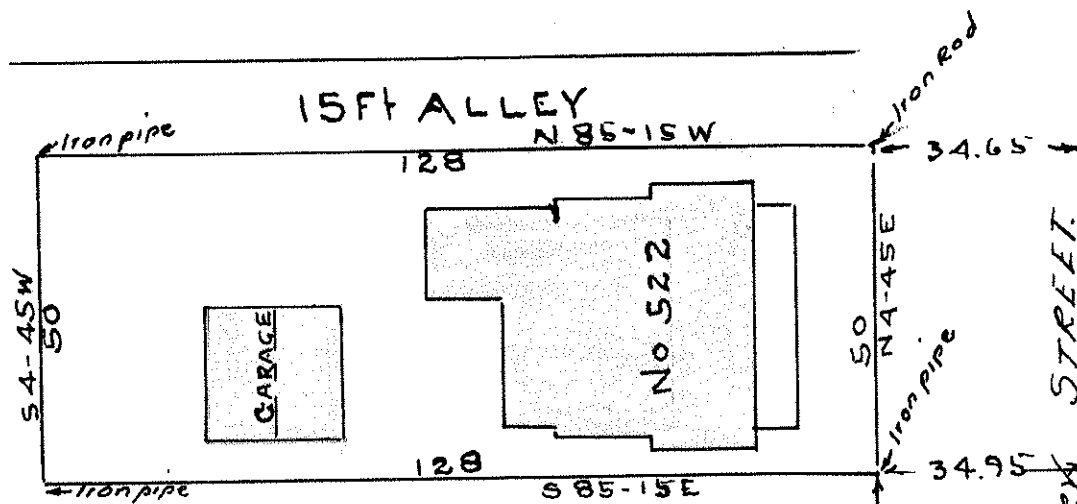

C E R T I F I C A T E

I certify that on August 24th, 1937, I surveyed the property shown on this plat; that the property lines and location of all structures are accurately shown hereon; that no structures located on this property encroach on any adjacent street or property, and that no structure on adjacent property encroaches on the premises surveyed.

C. L. Mann, C.E.
Raleigh, N.C.

E. W. BLACKWELDER

No 522. 50. SALISBURY ST.

RALEIGH

N.C.

Scale 1"=30

AUG 1937

C. L. MANN
ENG.

Note

Survey made in accordance with old iron pipe corners found marking property lines

CITY BUILDING ORDINANCES
 This property lies outside of Fire District
 Brick or Concrete out-side construction required
 Millwork allowed inside
 Building up to property line allowed

NOTE Elevations, sea level datum.


See also, page 14

LOT 164 LOT 148
 original City Plan Lot lines
 LOT 165 LOT 149

SOUTHERN BELL TELEPHONE & TELEGRAPH CO.
 — formerly —
TURNER & WOODWARD LOTS
SOUTH McDOWELL STREET
RALEIGH, N.C.

Scale 1"=20' Sept 1937

C.L. Mann Engineer
 Raleigh, N.C.

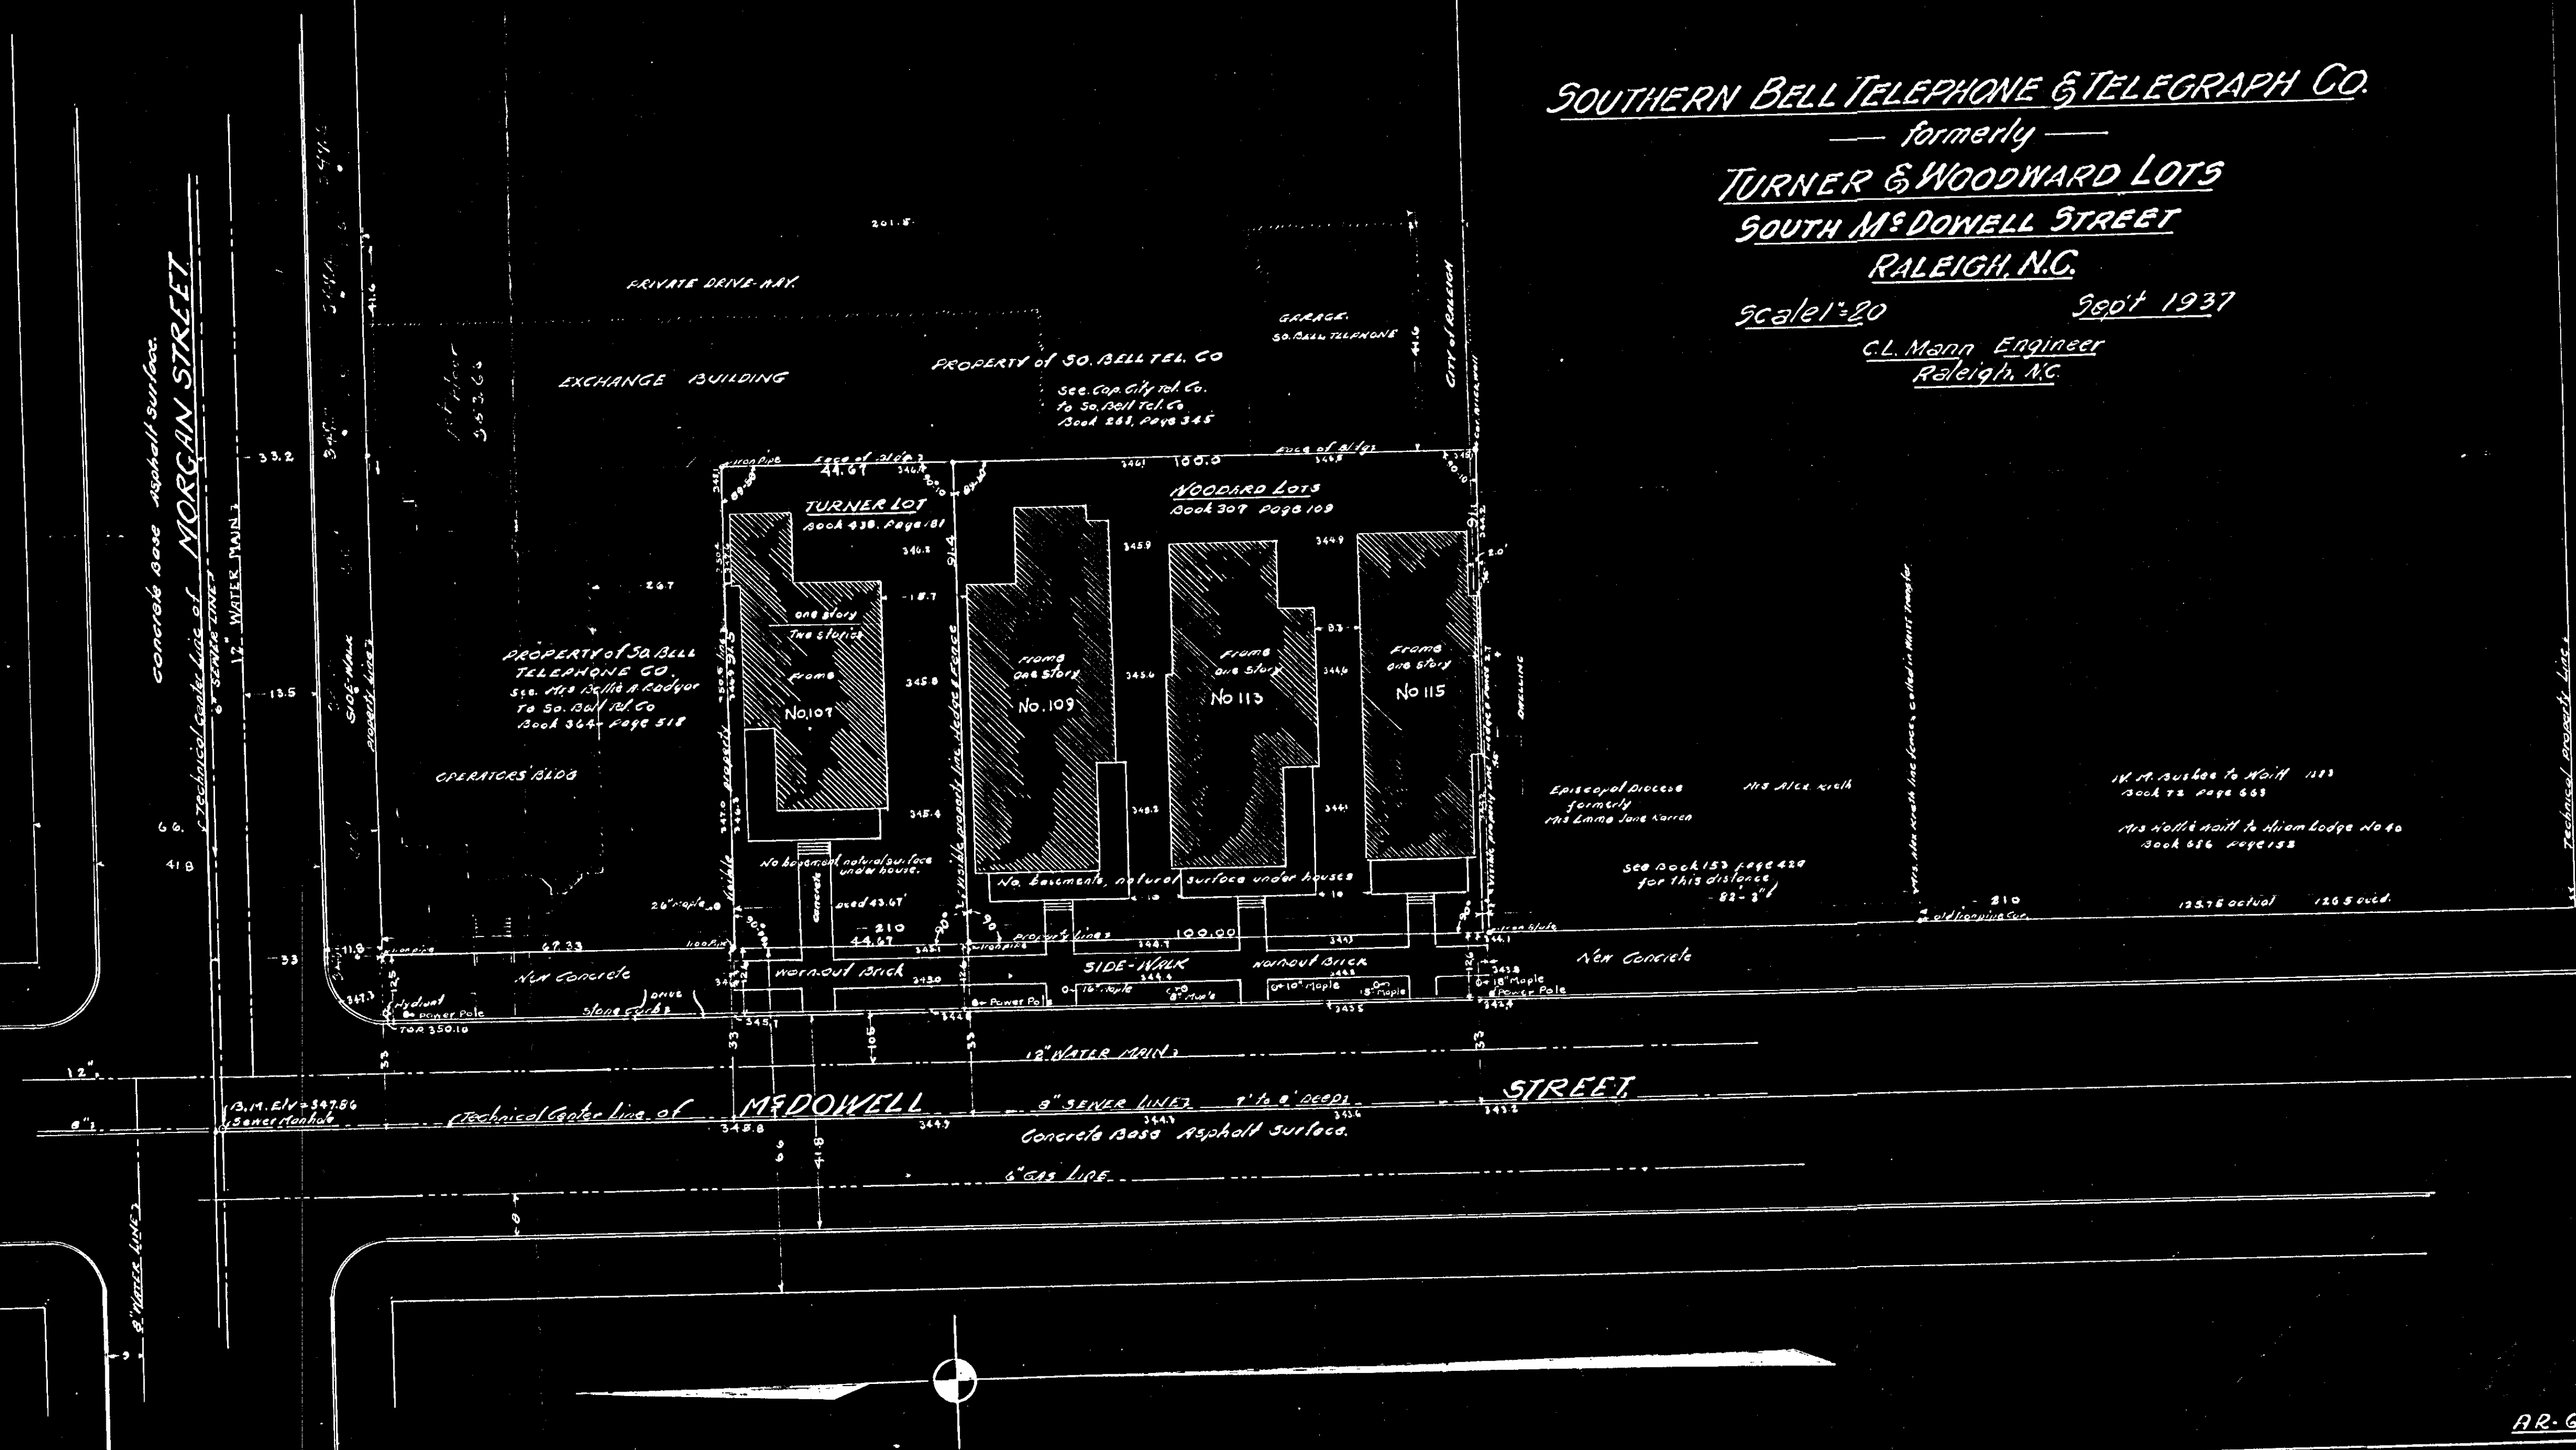

AR-6-439

CITY BUILDING ORDINANCES
 This property lies outside of Fire District
 Brick or Concrete out-side construction required
 Millwork allowed inside
 Building up to property line allowed

NOTE:
 Elevations, sea level datum.


LOT 164 LOT 148
 original City Plan Lot 40537
 LOT 165 LOT 149

SOUTHERN BELL TELEPHONE & TELEGRAPH CO.

— formerly —
TURNER & WOODWARD LOTS
SOUTH McDOWELL STREET
RALEIGH, N.C.

Scale 1"=20' Sept 1937

C.L. Mann Engineer
 Raleigh, N.C.

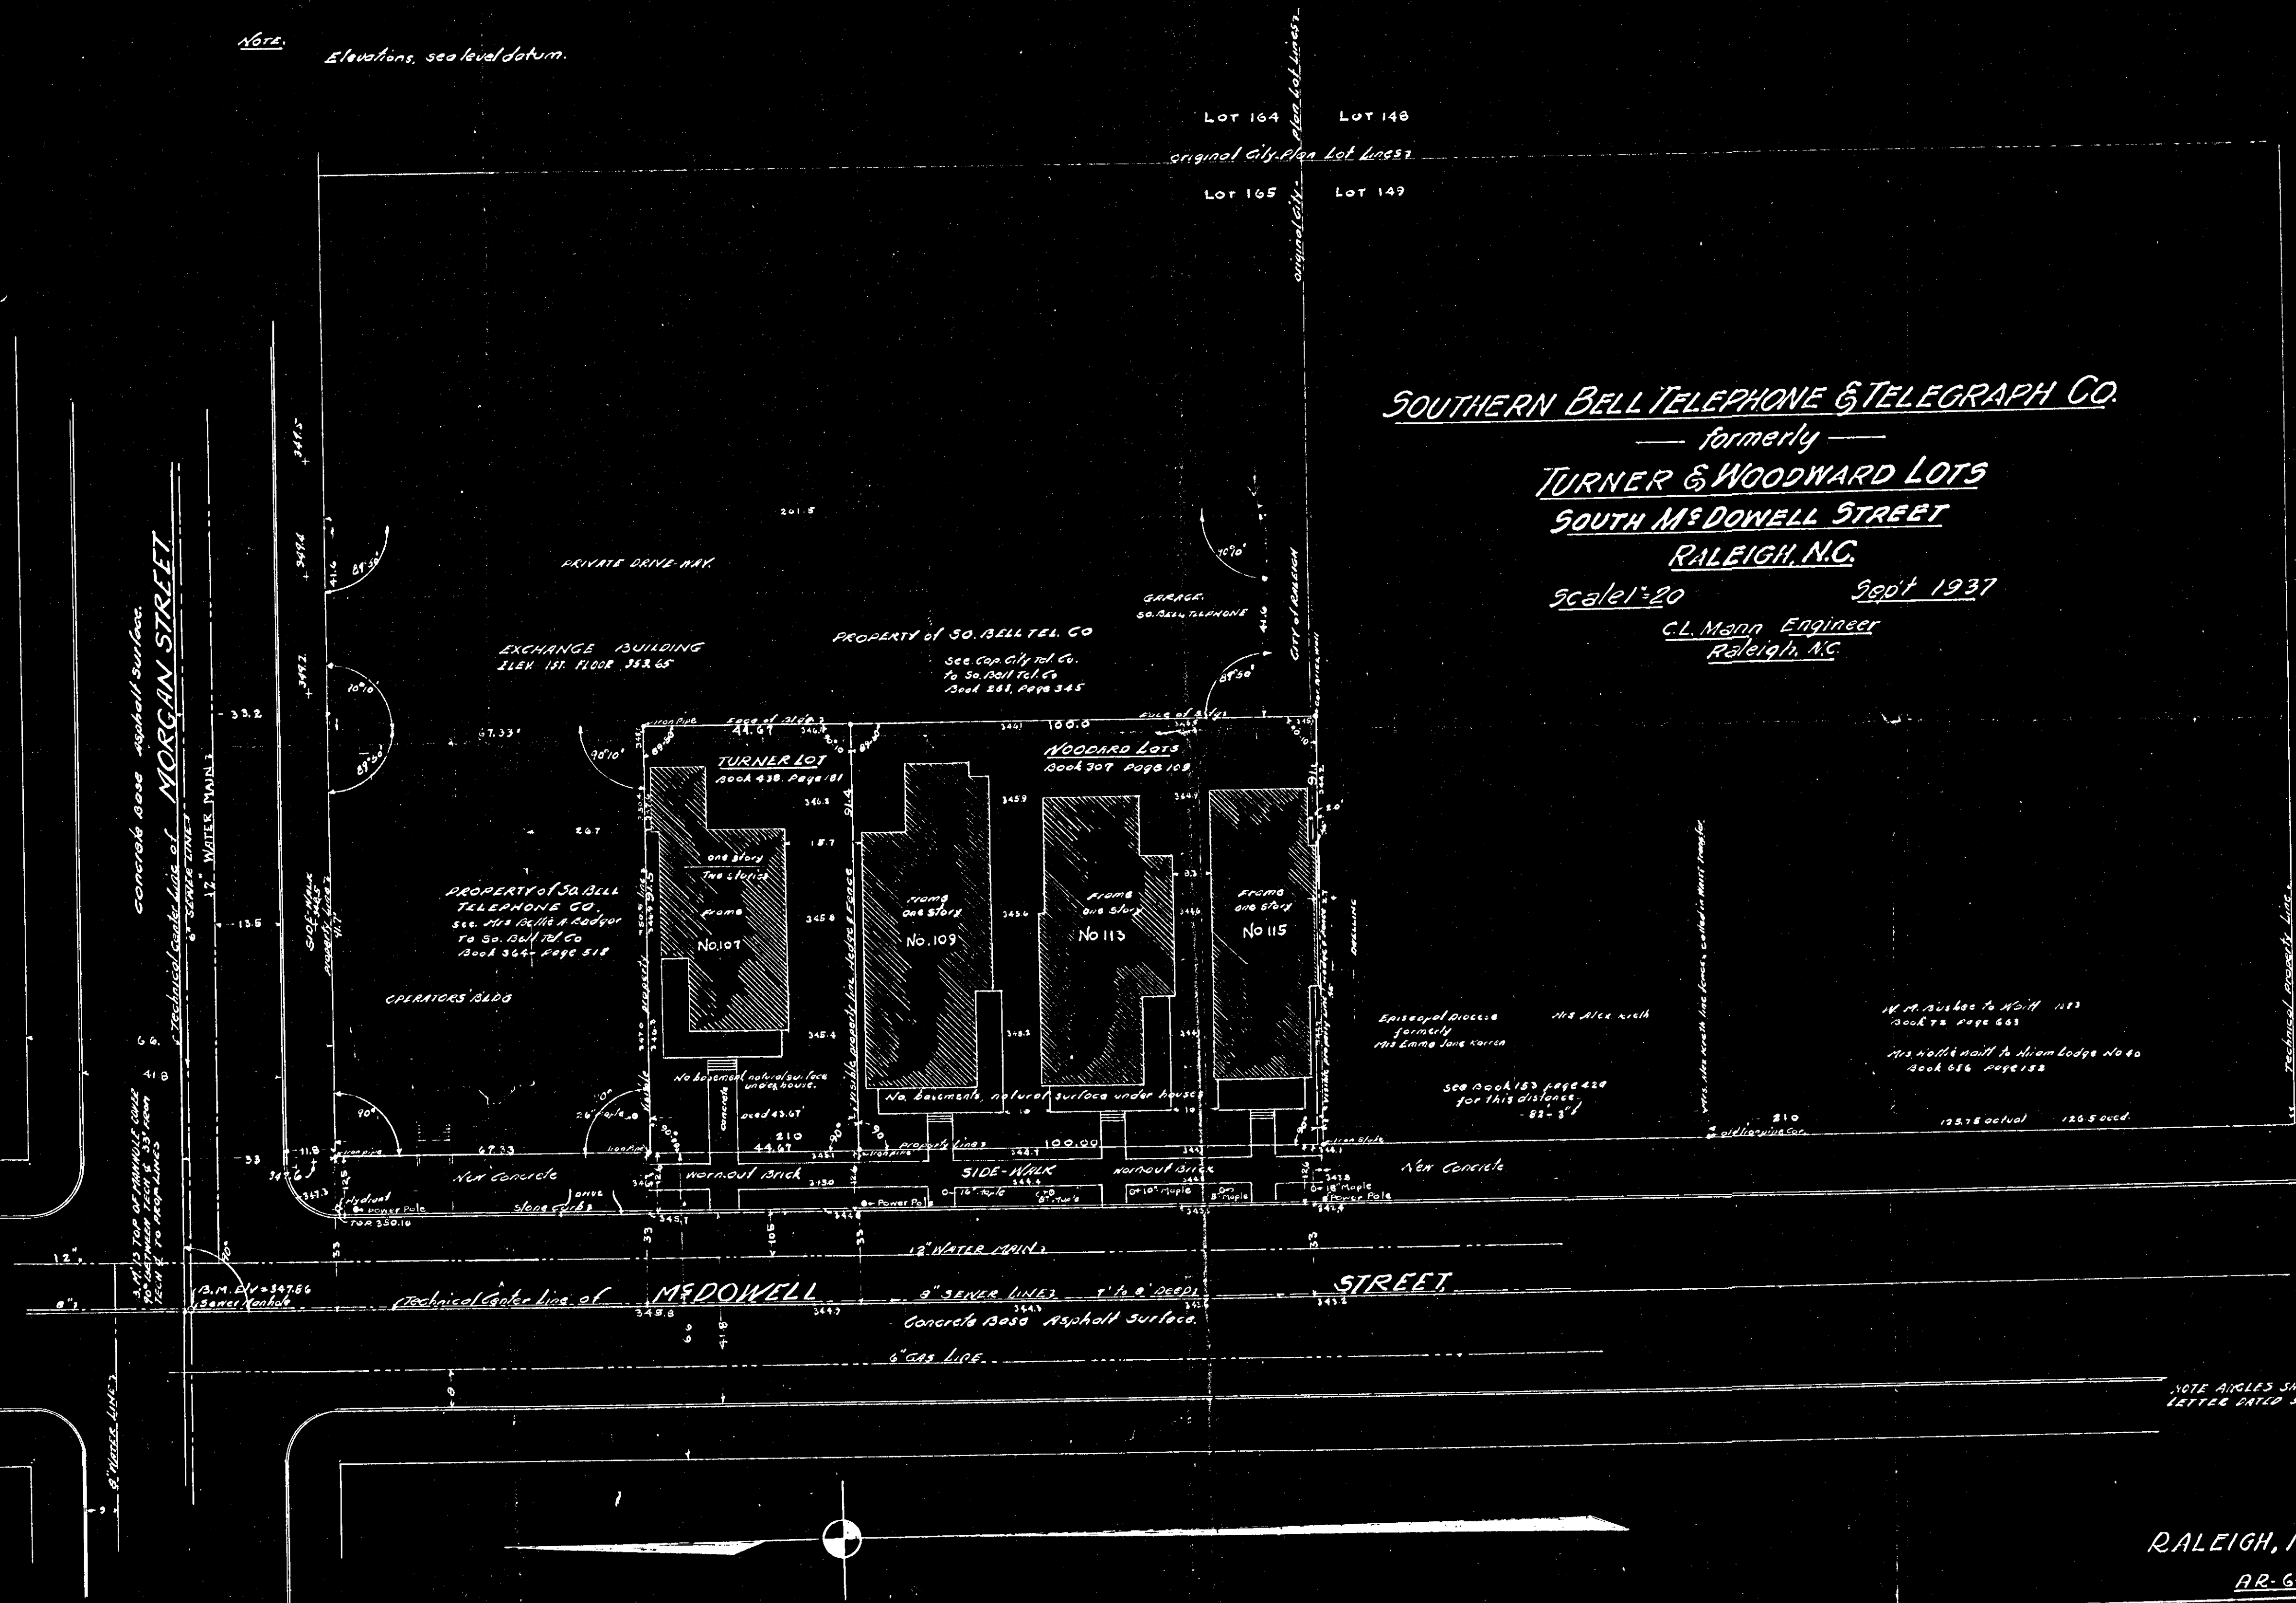

NOTE: ANGLES SHOWN IN DECISION ONE-SEE LETTER DATED 5-9-1938 IN 1903 FILE.

RALEIGH, N.C. MAIN OFF.
 AR-6-439

U.S. HIGHWAY 15A center line
TO RALEIGH

N 14-30 E 125'
highway right of way line A

Robert L. Hays

S 83-45 E 200'

N 83-45 W 200'

K.R. MYATT

NATIONAL OIL CO.

FROM K.R. MYATT

— NEAR —

RALEIGH

— N.C. —

Scale 1" = 40'

Nov. 1938

G.L. MANN
5287



8.106

PART OF
CAMERON HOME BLOCK
RALEIGH, N.C.

Scale 1"=50'

Feb. 1937 - Feb. 1939 - Feb. 1946

C. L. Mann

Engr.

NOTE:-

For establishment of Snow Ave. see
Minutes City Commissioners Book Sept
20, 1913, page 78; and Book July 22,
1915, page 51.

Approved for Registration:- as to area boundary lines only

Sally C. Labriere


CERTIFICATE

I, C. L. Mann, a registered engineer do hereby
certify that this map represents a correct
survey of the area hereon shown, property of
the Wake Housing Corporation; and I further
certify that the buildings hereon are within
the title lines and that there are no en-
croachments from adjoining properties.


C. L. Mann

C. L. Mann, Engineer
Registered

Feb. 25, 1946
Date

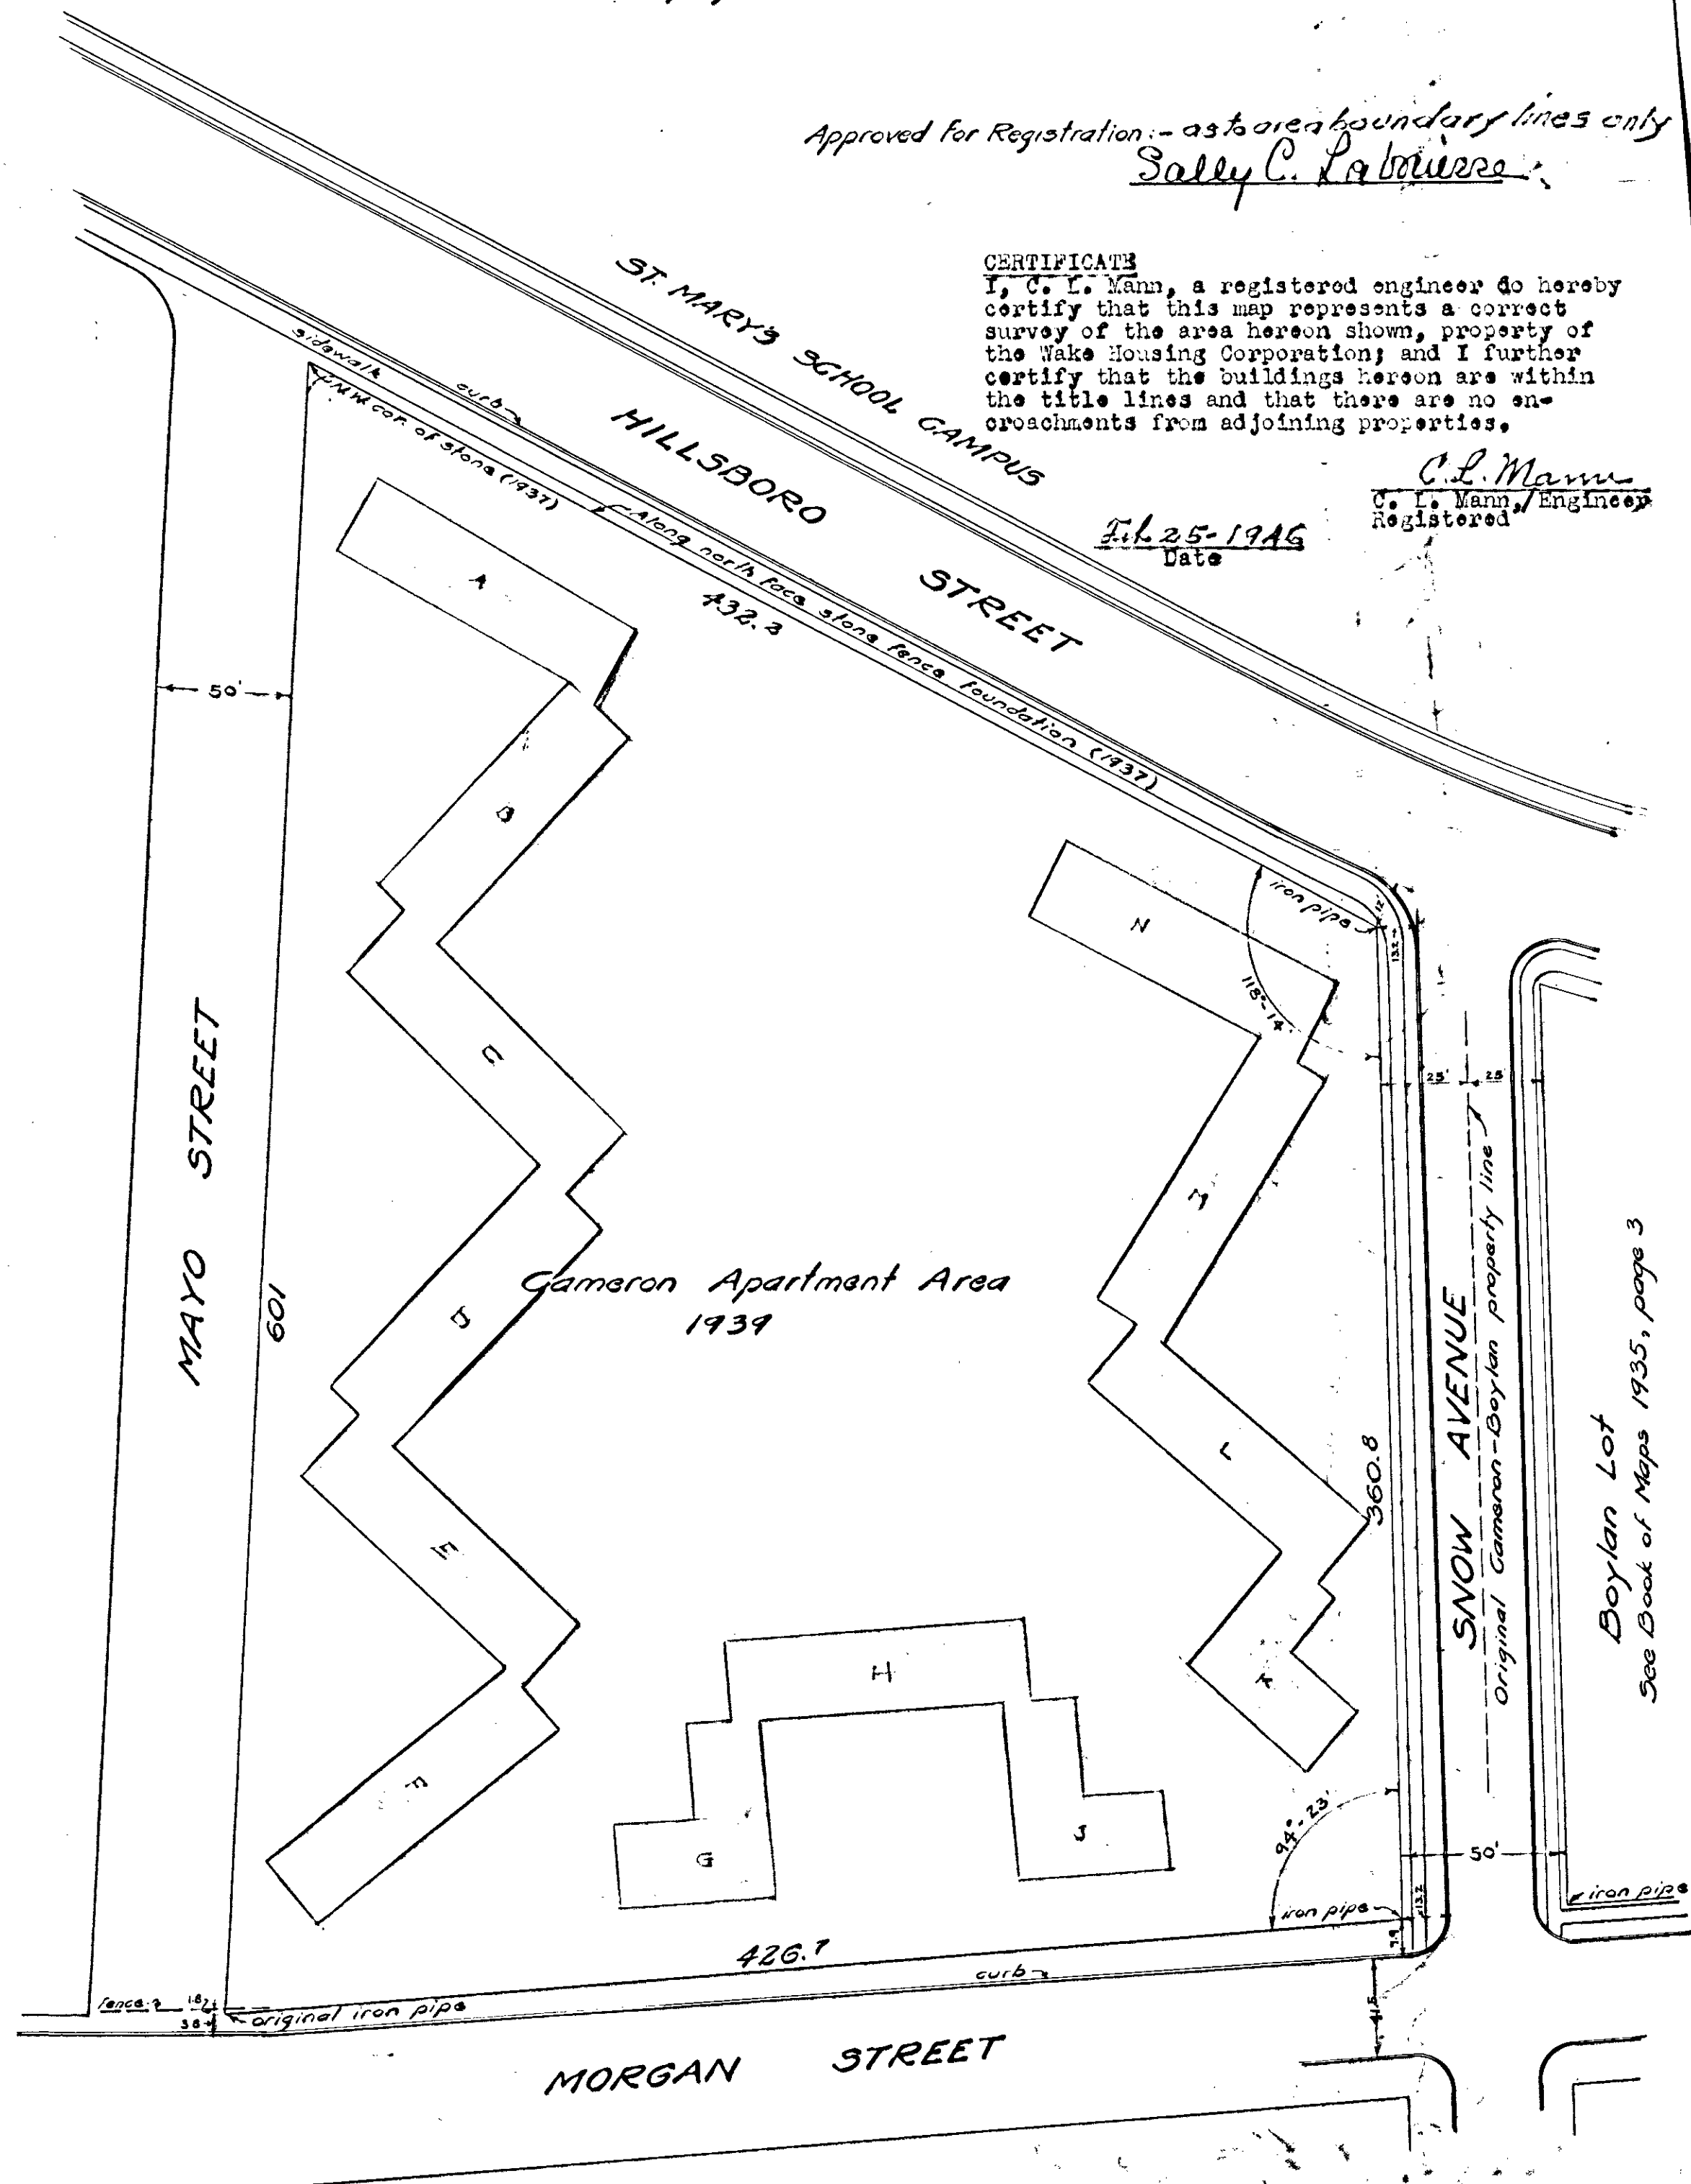

Boylan Lot
See Book of Maps 1935, page 3

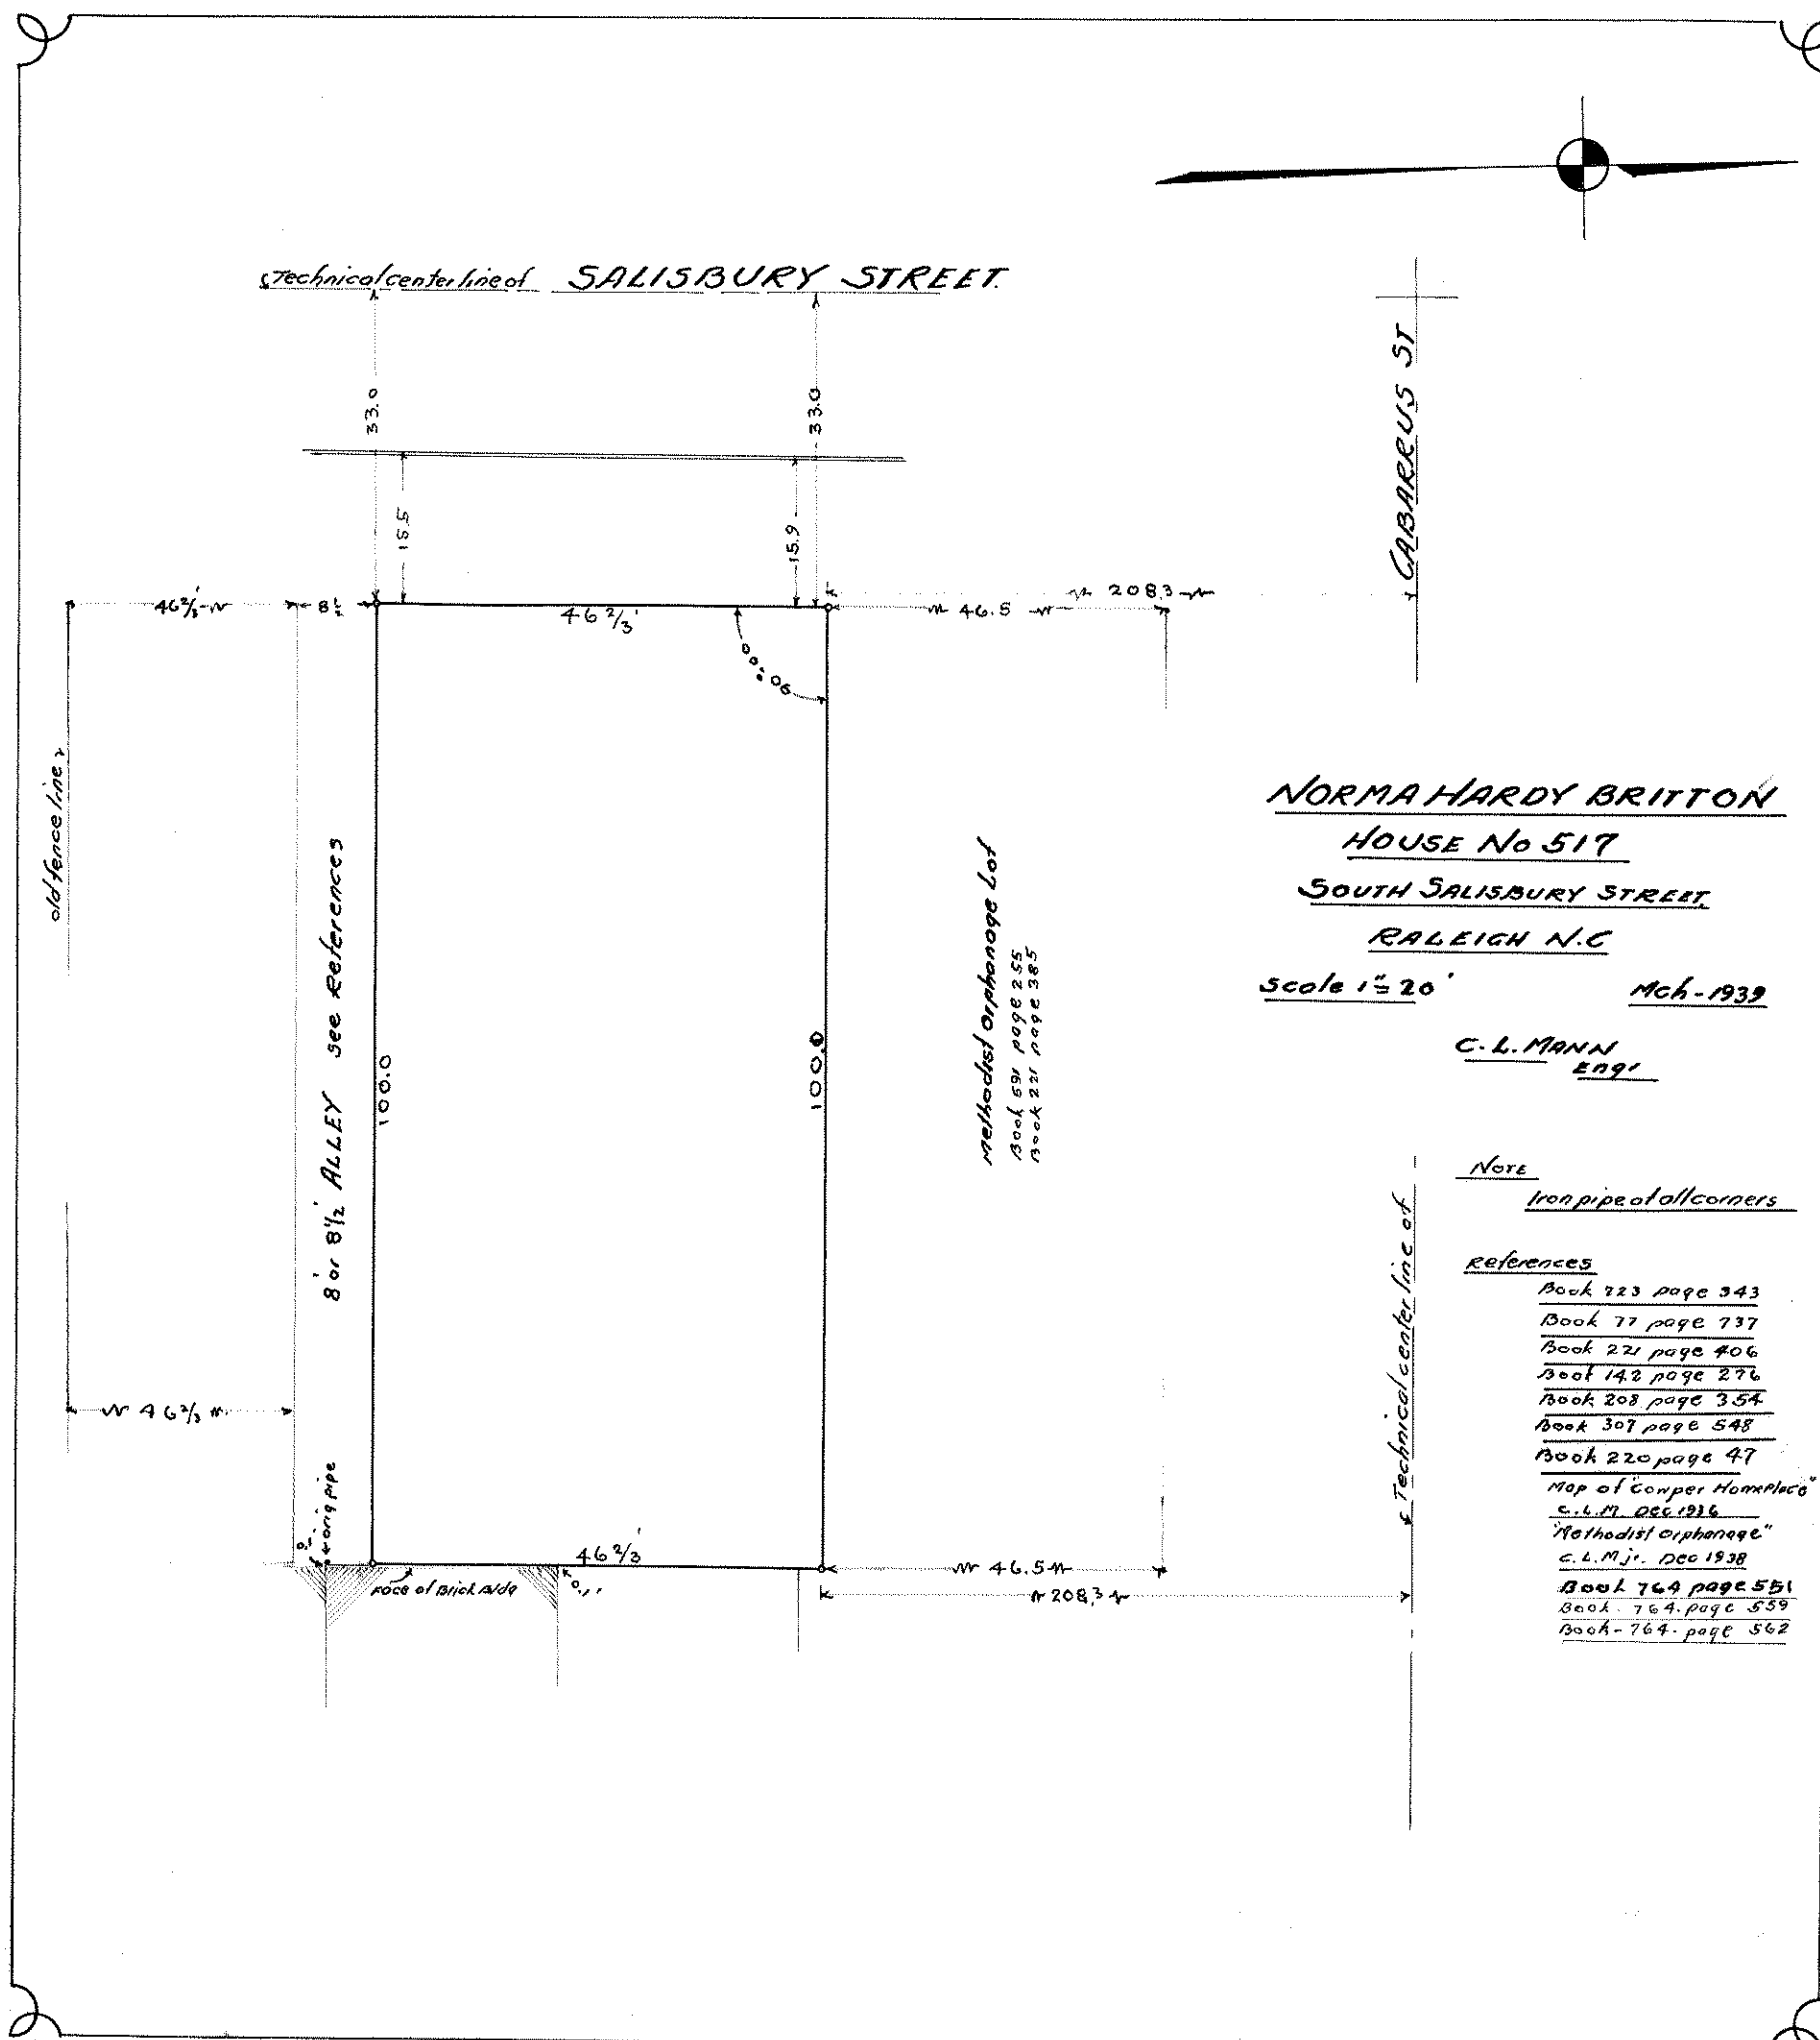

NORMA HARDY BRITTON
HOUSE No 517
SOUTH SALISBURY STREET
RALEIGH N.C
Scale 1" = 20' McH-1939

C. L. MANN
Engr

Note

Iron pipe at all corners

References

Book 223 page 343

Book 77 page 737

Book 221 page 406

Book 142 page 276

Book 208 page 354

Book 307 page 548

Book 220 page 47

Map of Conper Homestead

C. L. M. Dec 1936

"Methodist Orphanage"

C. L. M. Jr. Dec 1938

Book 764 page 551

Book 764 page 559

Book 764 page 562

for Reservation of Wall Easement see
Book 663 Page 225 and Book 553 Page 533
Wall and land on which wall is situated are the
property of this lot. Right to build to, and to
connect to, only is conveyed to property
adjacent to on the West of said wall

West face of 17" Wall Property line as described by deed
17" WALL

For Wall Agreement see Book 393
Page 595. Wall and land on which is
situated are the property of this lot.
Right to build to and to connect to only
is conveyed to property adjacent to on
the South of said Wall
59.37

South face of 17" Wall Property line as described by deed

South face of Brick Wall
Technical Property Line 59.37

INDUSTRIAL BANK

— formerly —

FAD. P. BROWN BUILDING LOT

CORNER of SALISBURY & HARGETT

RALEIGH


— N. C. —

JULY 1939

Scale 1" = 6'

C. L. MAHIN,
Engineer

NOTE:
other references see
Bk. 734 Pg. 9
Bk. 398 Pg. 52
Bk. 380 Pg. 305.

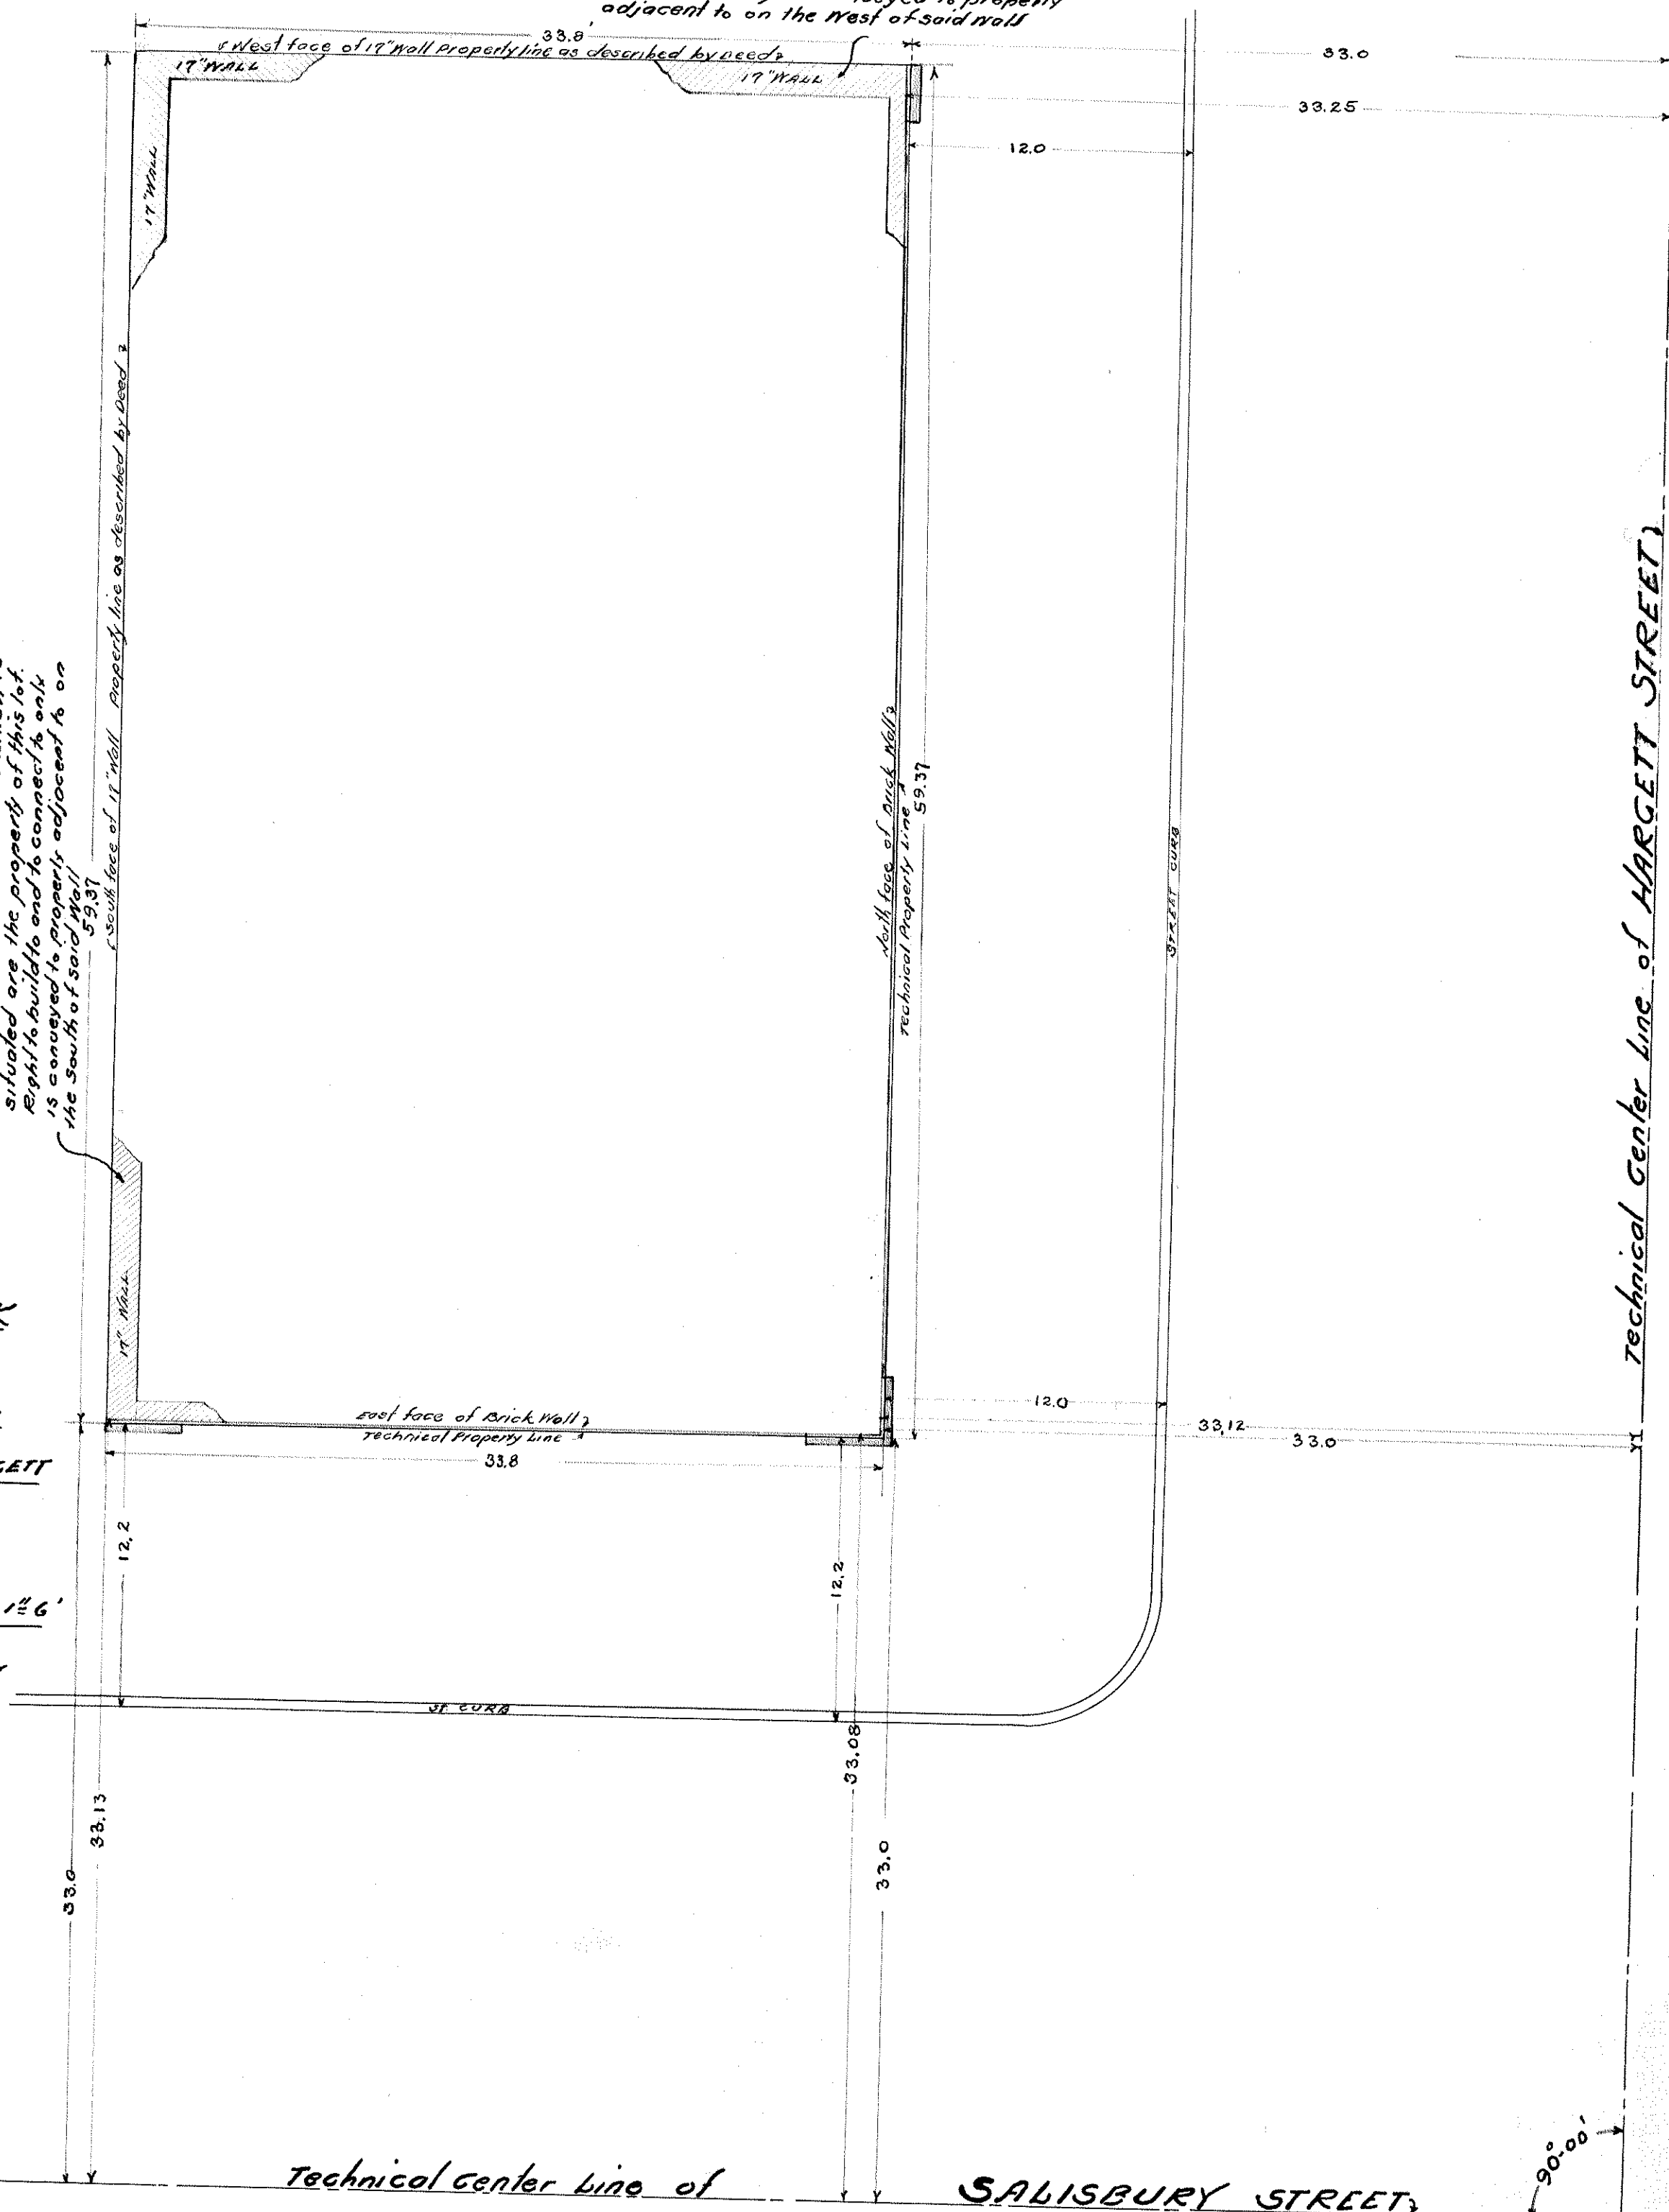

Technical Center Line of HARGETT STREET

Technical center line of SALISBURY STREET

E.L. HARRIS LOT.
Book 212 Page 574

GEO. FOLK LOT
Book 212 Page 456

GEO. FOLK LOT.
Book 212 page 19

Survey notes and dimensions include:
 - "orig. iron stake corner."
 - "lines established with the approval and in the presence of E.L. HARRIS"
 - "West face of present picket fence"
 - "North face of present picket fence"
 - "corner at west face and 4" south of North face of wall plaster"
 - "CURB"
 - "APARTMENT HOUSE"
 - "porch"
 - "wall"
 - "iron pipe"
 - Dimensions: 8.2, 90.0, 135.0, 29.0, 16.0, 5.0, 26.9, 53, 86.7, 33.0, 190.0, 67.0, 82, 92° 15', 106.0, 89° 40', 89° 09', 90° 09', 90° 36', 87° 27', 7.8, 7.9, 91.0, 87.7, 90.0, 8.2

References

WEST PL.
PROPERTY OF
CHAS. P. & LUC
HILLSBORO, N.J.
RALEIGH
Scale 1" = 20'


scale 1" = 20' Sept 1939

References
BK 219 Pg 286-287
BK 783 Pg 586
BK 338 Pg 160
BK 783 Pg 588
Will Book H, page 423.

S. DAWSON STREET

Deed References
Book 177 Page 391
Book 614 Page 207
Book 592 Page 567
Book Map 1920 Page 125

ATLANTIC REFINING CO.

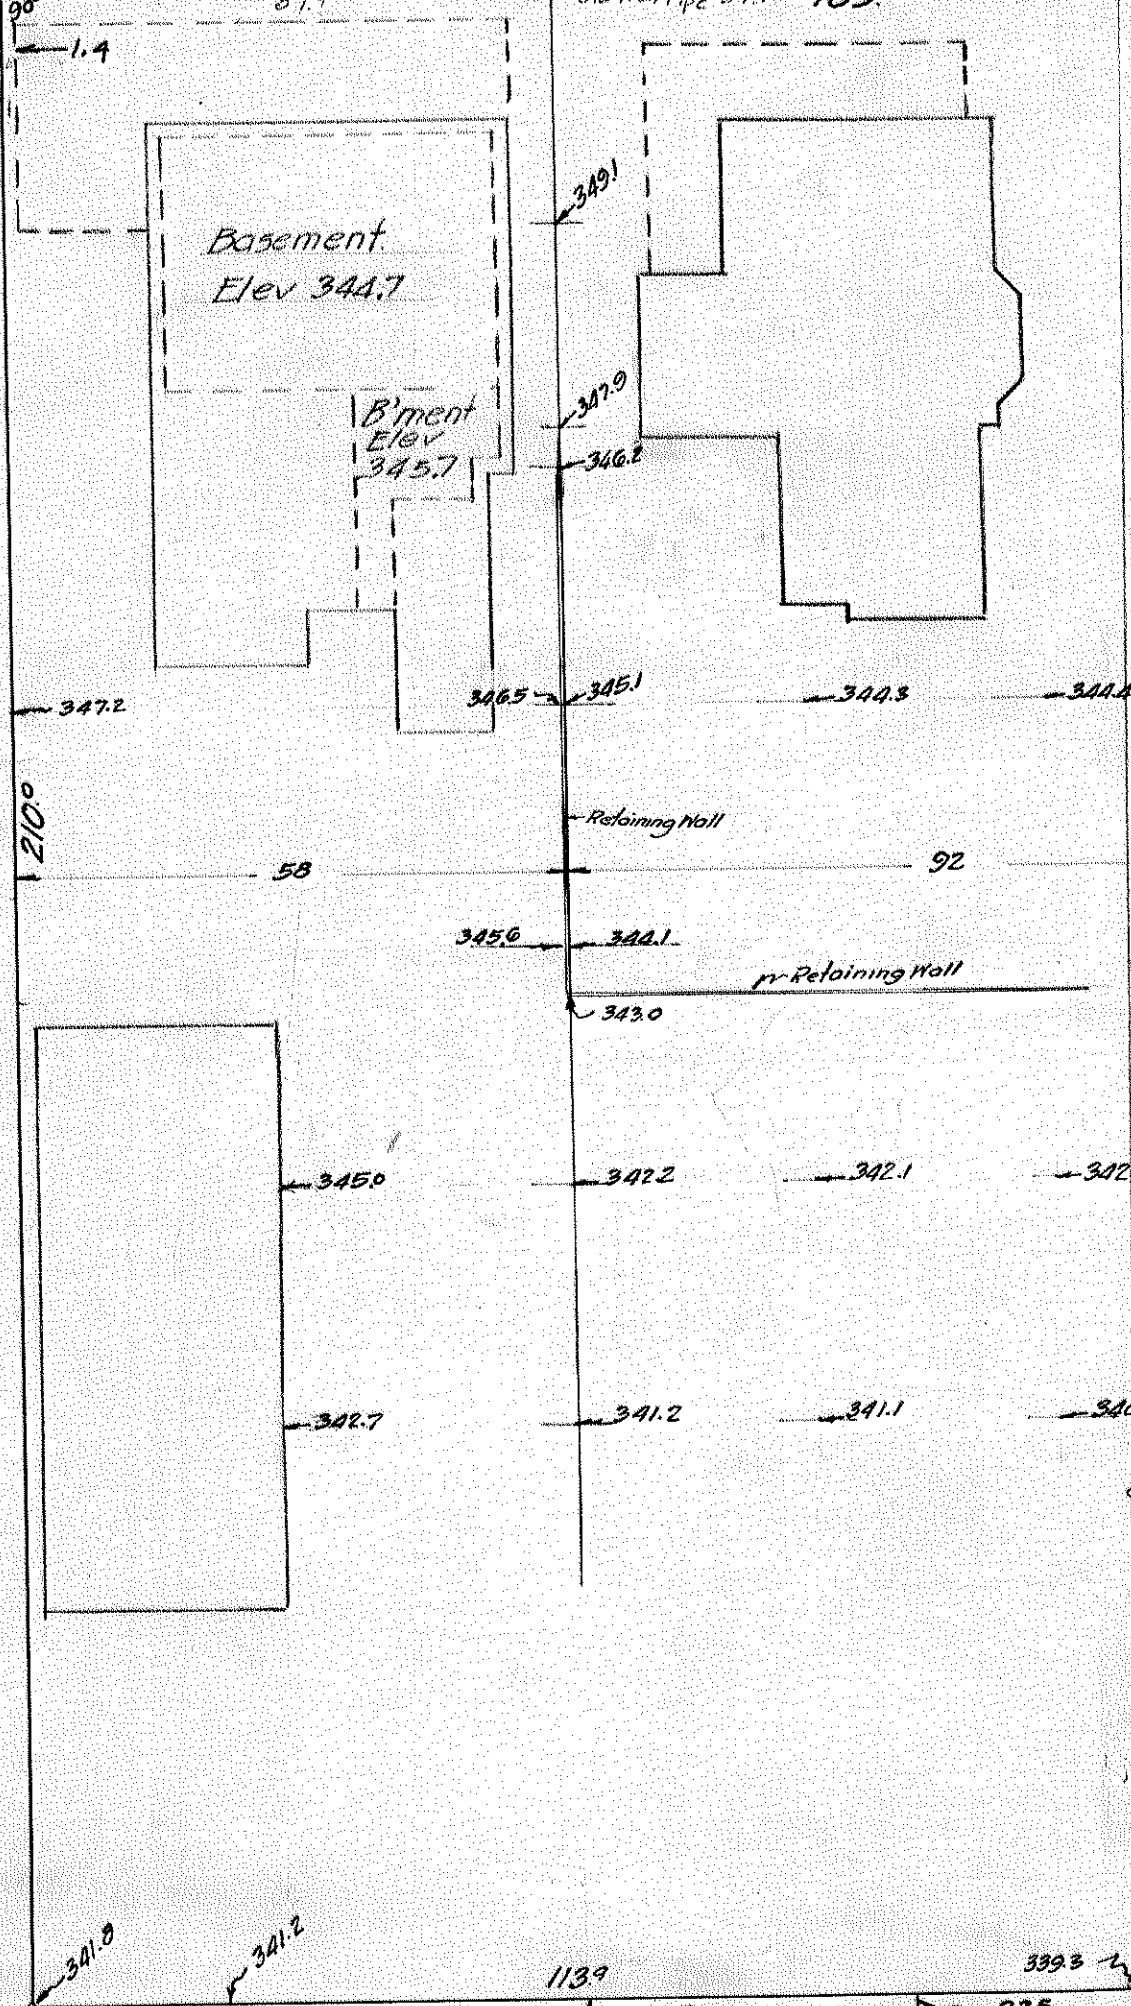

W. MORGAN STREET

KATIE W. ROGERS ESTATE

J. N. STRONACH

J. J. TOWLER

S. MCDOWELL STREET

UNION BUS STATION
COMPOSED OF
GREEN, DOUGLASS & LAYFIELD LOTS
W. MORGAN STREET
RALEIGH, N.C.

Scale 1"=20' Oct 1940
C.L. Mann Engineer
Surveyed by C.M. Lombe.

8.113
8.113

BOYLAN AVE.

MORGAN ST.

Mrs. Marshburn

HARGETT ST.

N. So. Railroad

Warehouse

Warehouse

Warehouse

N. So. Railroad

N. So. Track Layout Area

PART of
N. So. RAILROAD TRACK LAYOUT AREA
AND ADJOINING PROPERTIES.
HARGETT & MORGAN STS
RALEIGH N. C

Scale 1"=50'

May 1941

C. L. MANN
ENGR

Note
Distances taken from deed
discriptions and other maps

8.114

Technical centerline of MORGAN STREET.

UNION BUS STATION

pipe
90°
pipe 2 so. of true corner

33

33

Technical property line
68.0

103.65

pipe
90°
pipe 2 so. of true corner

J.N. STRONACH.

107.0

107.0

68.0

pipe

pipe

Technical centerline Mc DOWELL ST.

THE KATHARINE ROGERS LOT.

MORGAN STREET.

RALEIGH.

Reference.

Bk 82. page 71

Scale 1"=20'

Aug 1941

C. L. MANN
Engr.

DILLON SUPPLY CO.

No 214 formerly PROPERTY OF

D. G. McLEOD No 212 formerly PROPERTY OF

formerly PHILIP HORWITZ LOT

MARIE STUNKLE

HARRINGTON ST.

RALEIGH, N.C.


Scale 1" = 30'

C. L. MANN
Eng.

Jan-1942
July-1945

References


Bk 470 Pg 485
Bk 460 Pg 505
Bk 166 Pg 332
Bk 154 Pg 87
Bk 54 Pg 679
Bk 495 Pg 445
Bk 276 Pg 291
Bk 460 Pg 494
Bk 110 Pg 515
Bk of Maps 1924- Pg 62

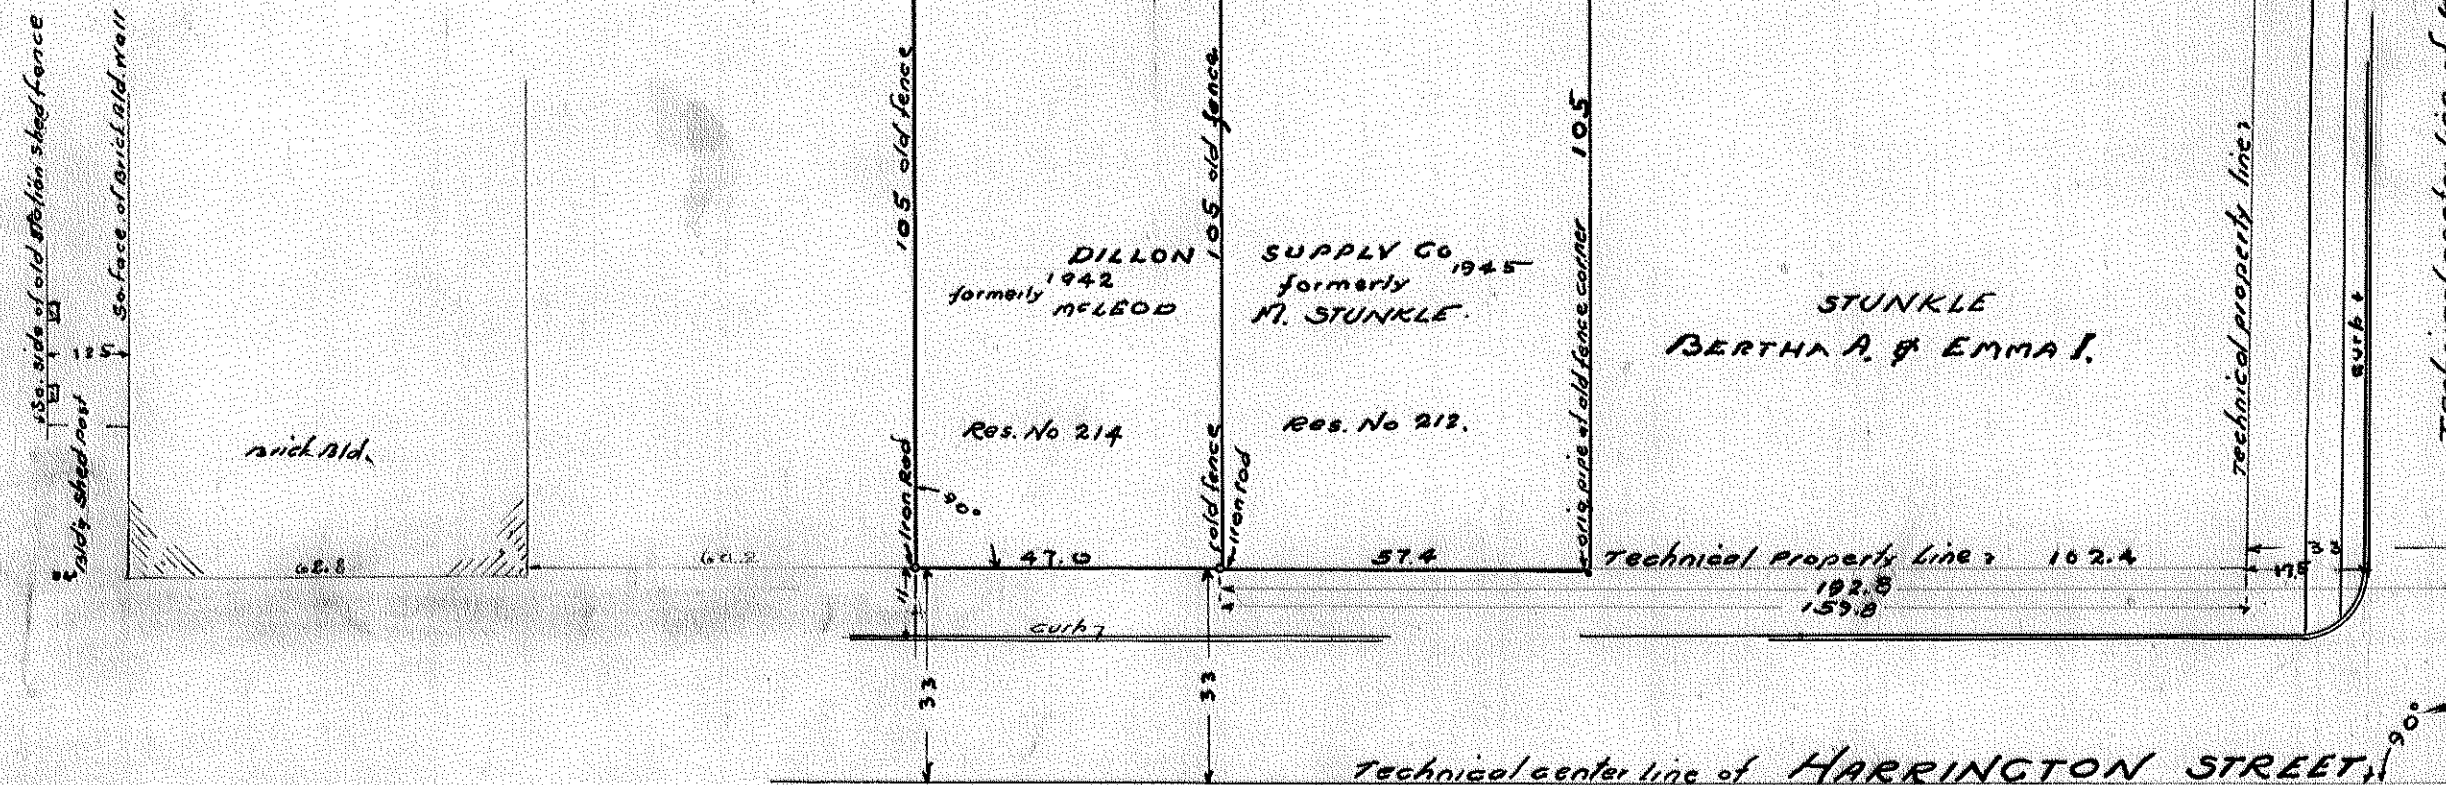



Scale 1" = 30'

June 15-1942

C. L. MANN ENGR.

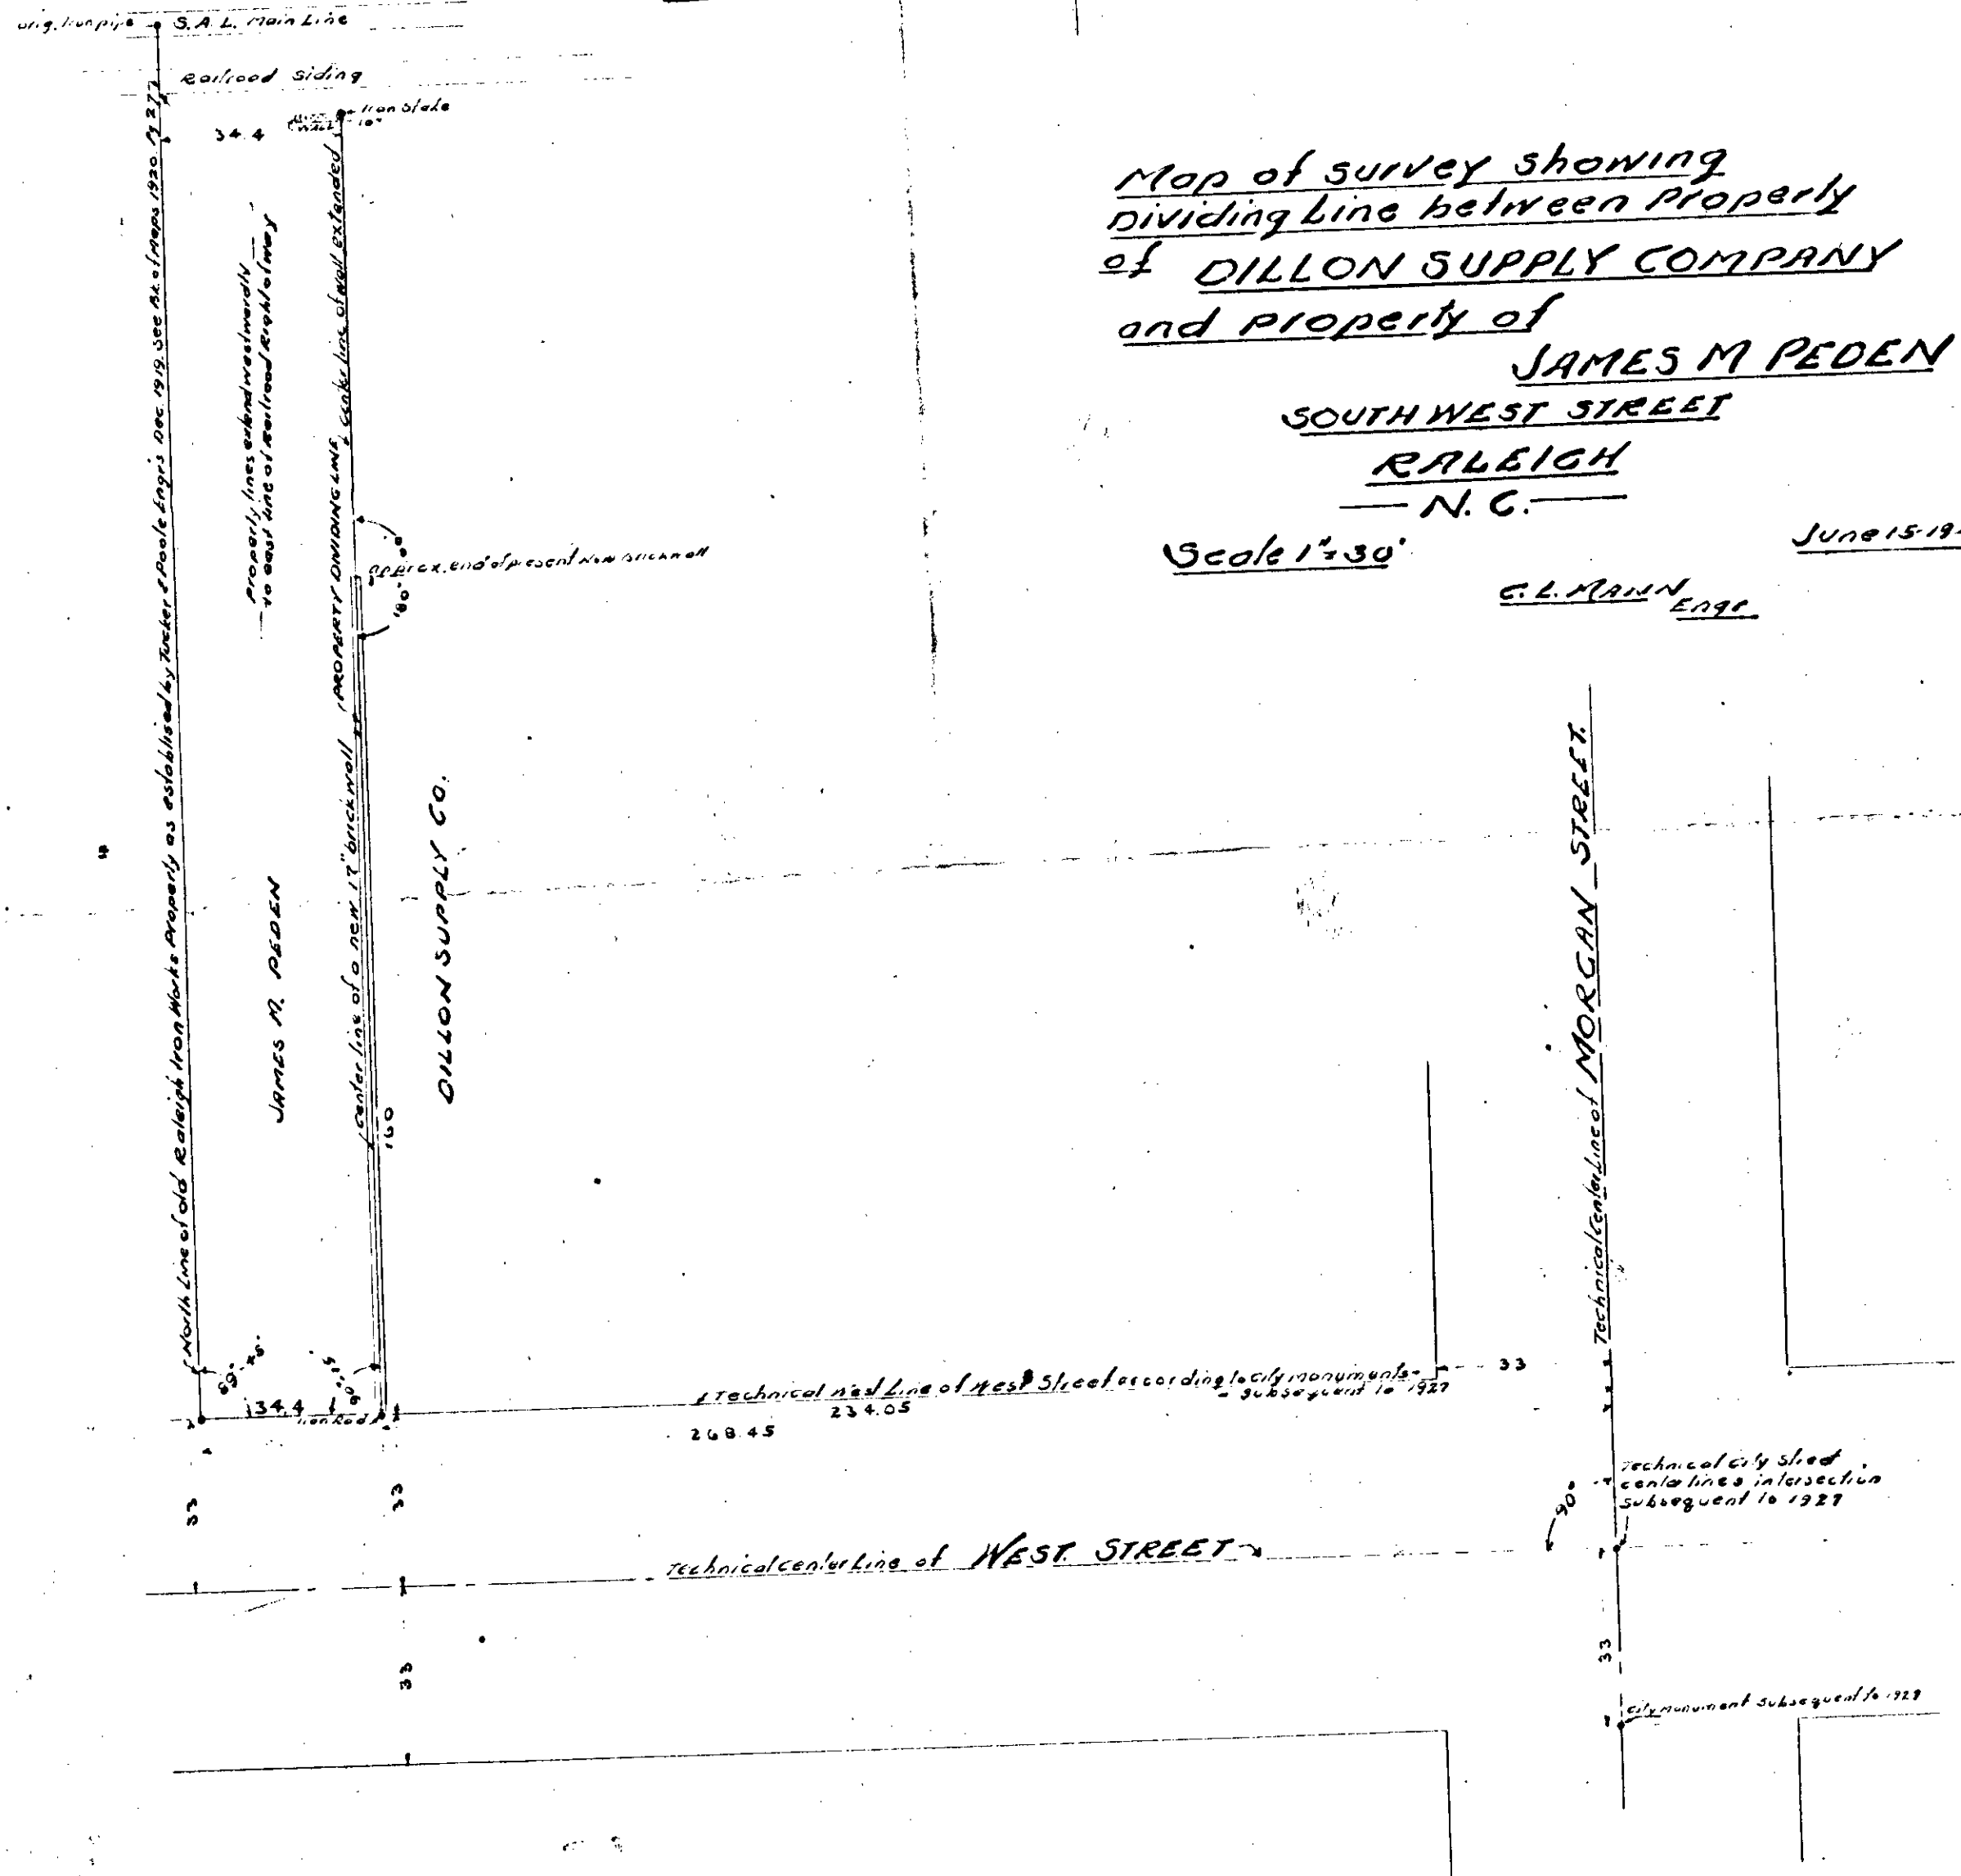

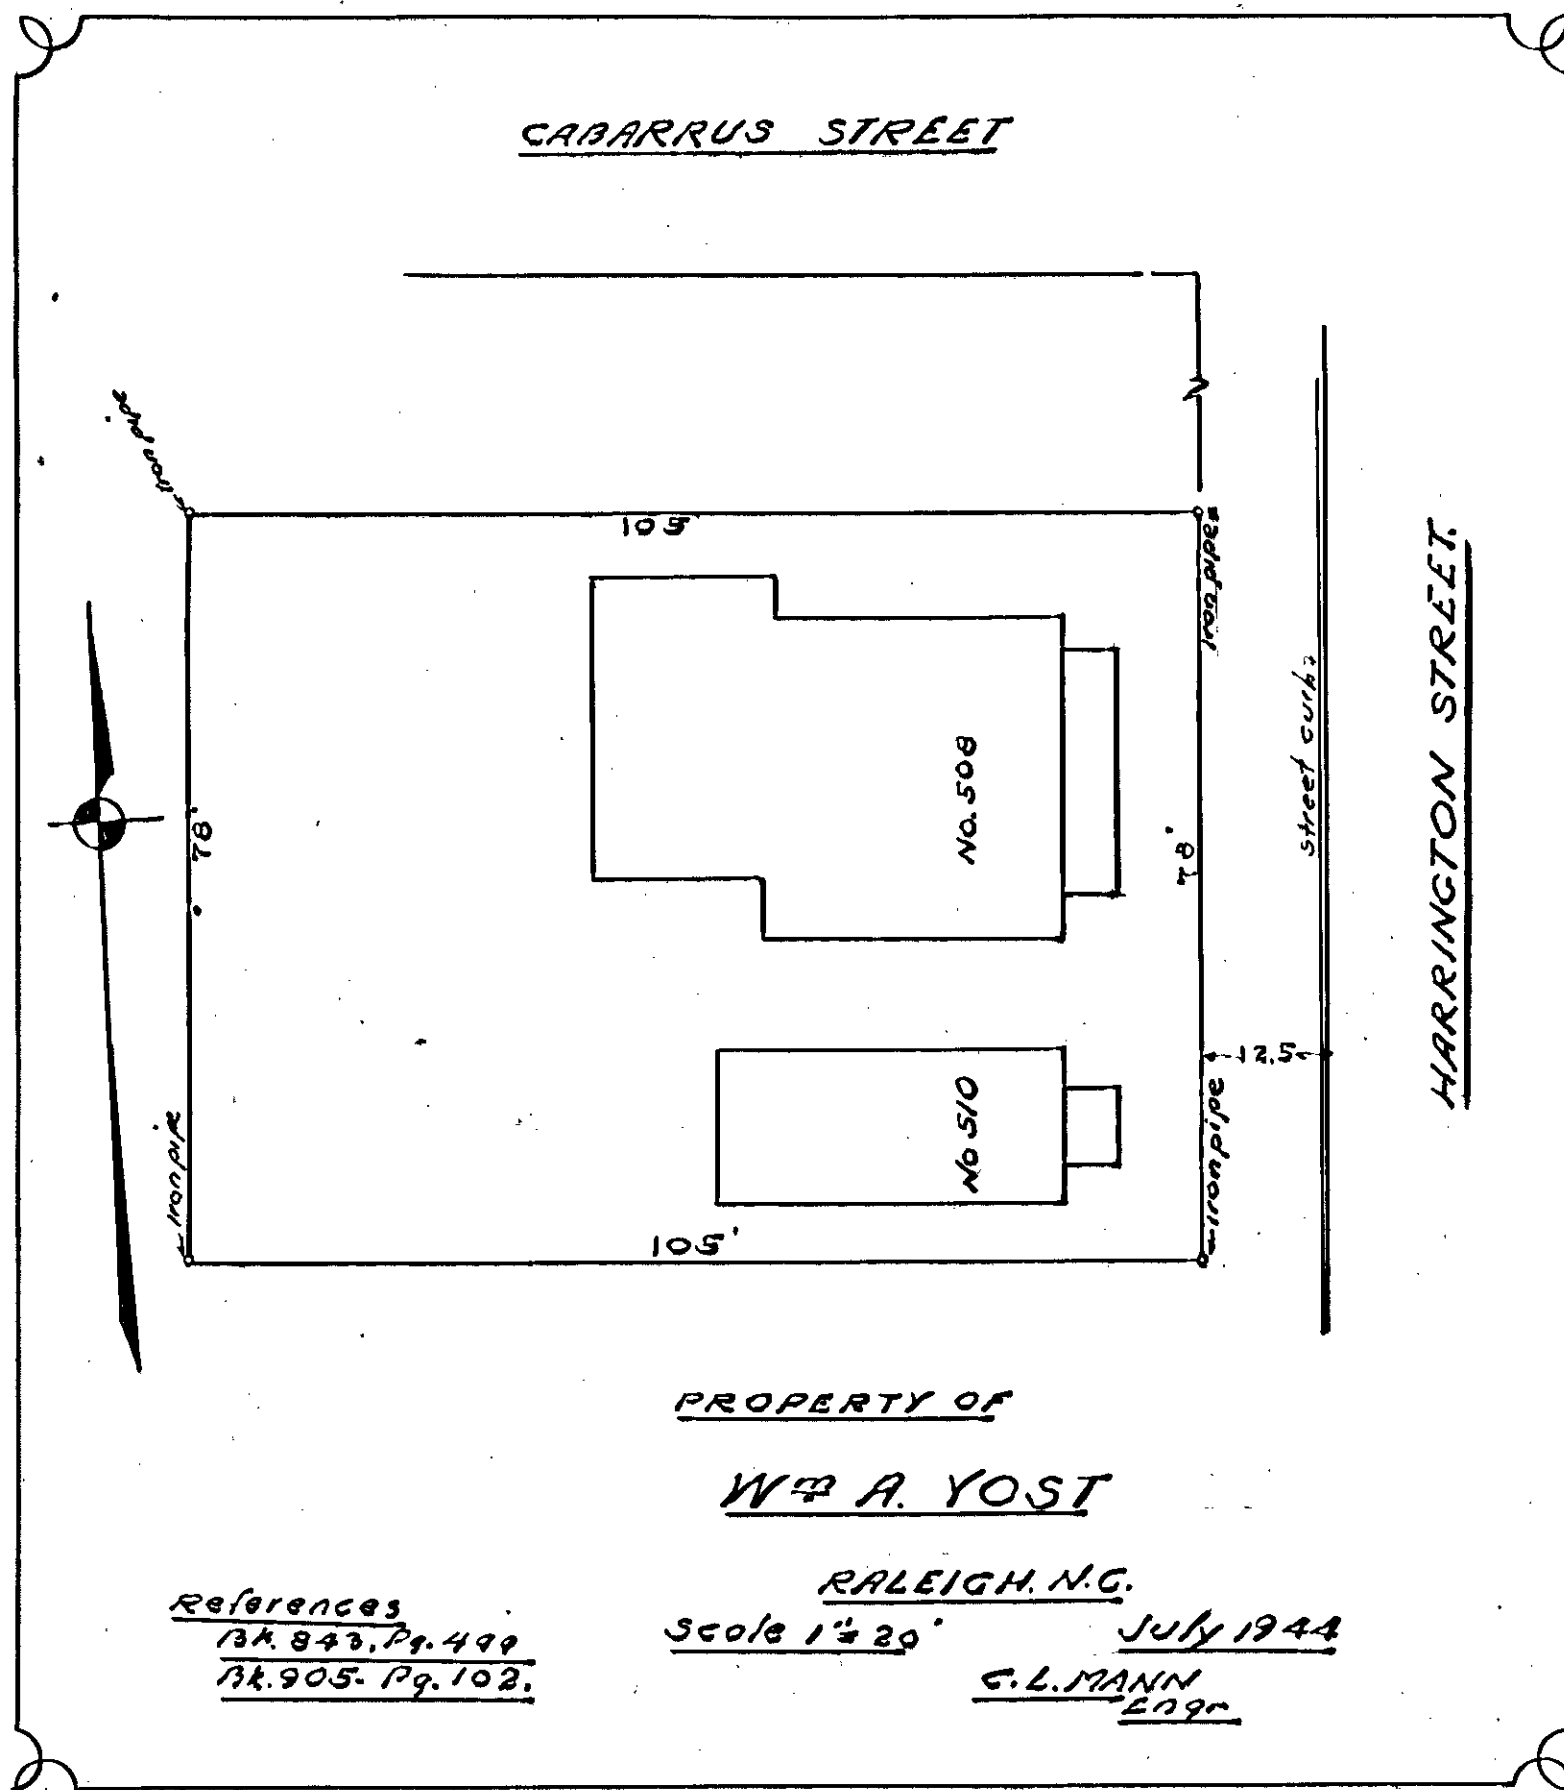

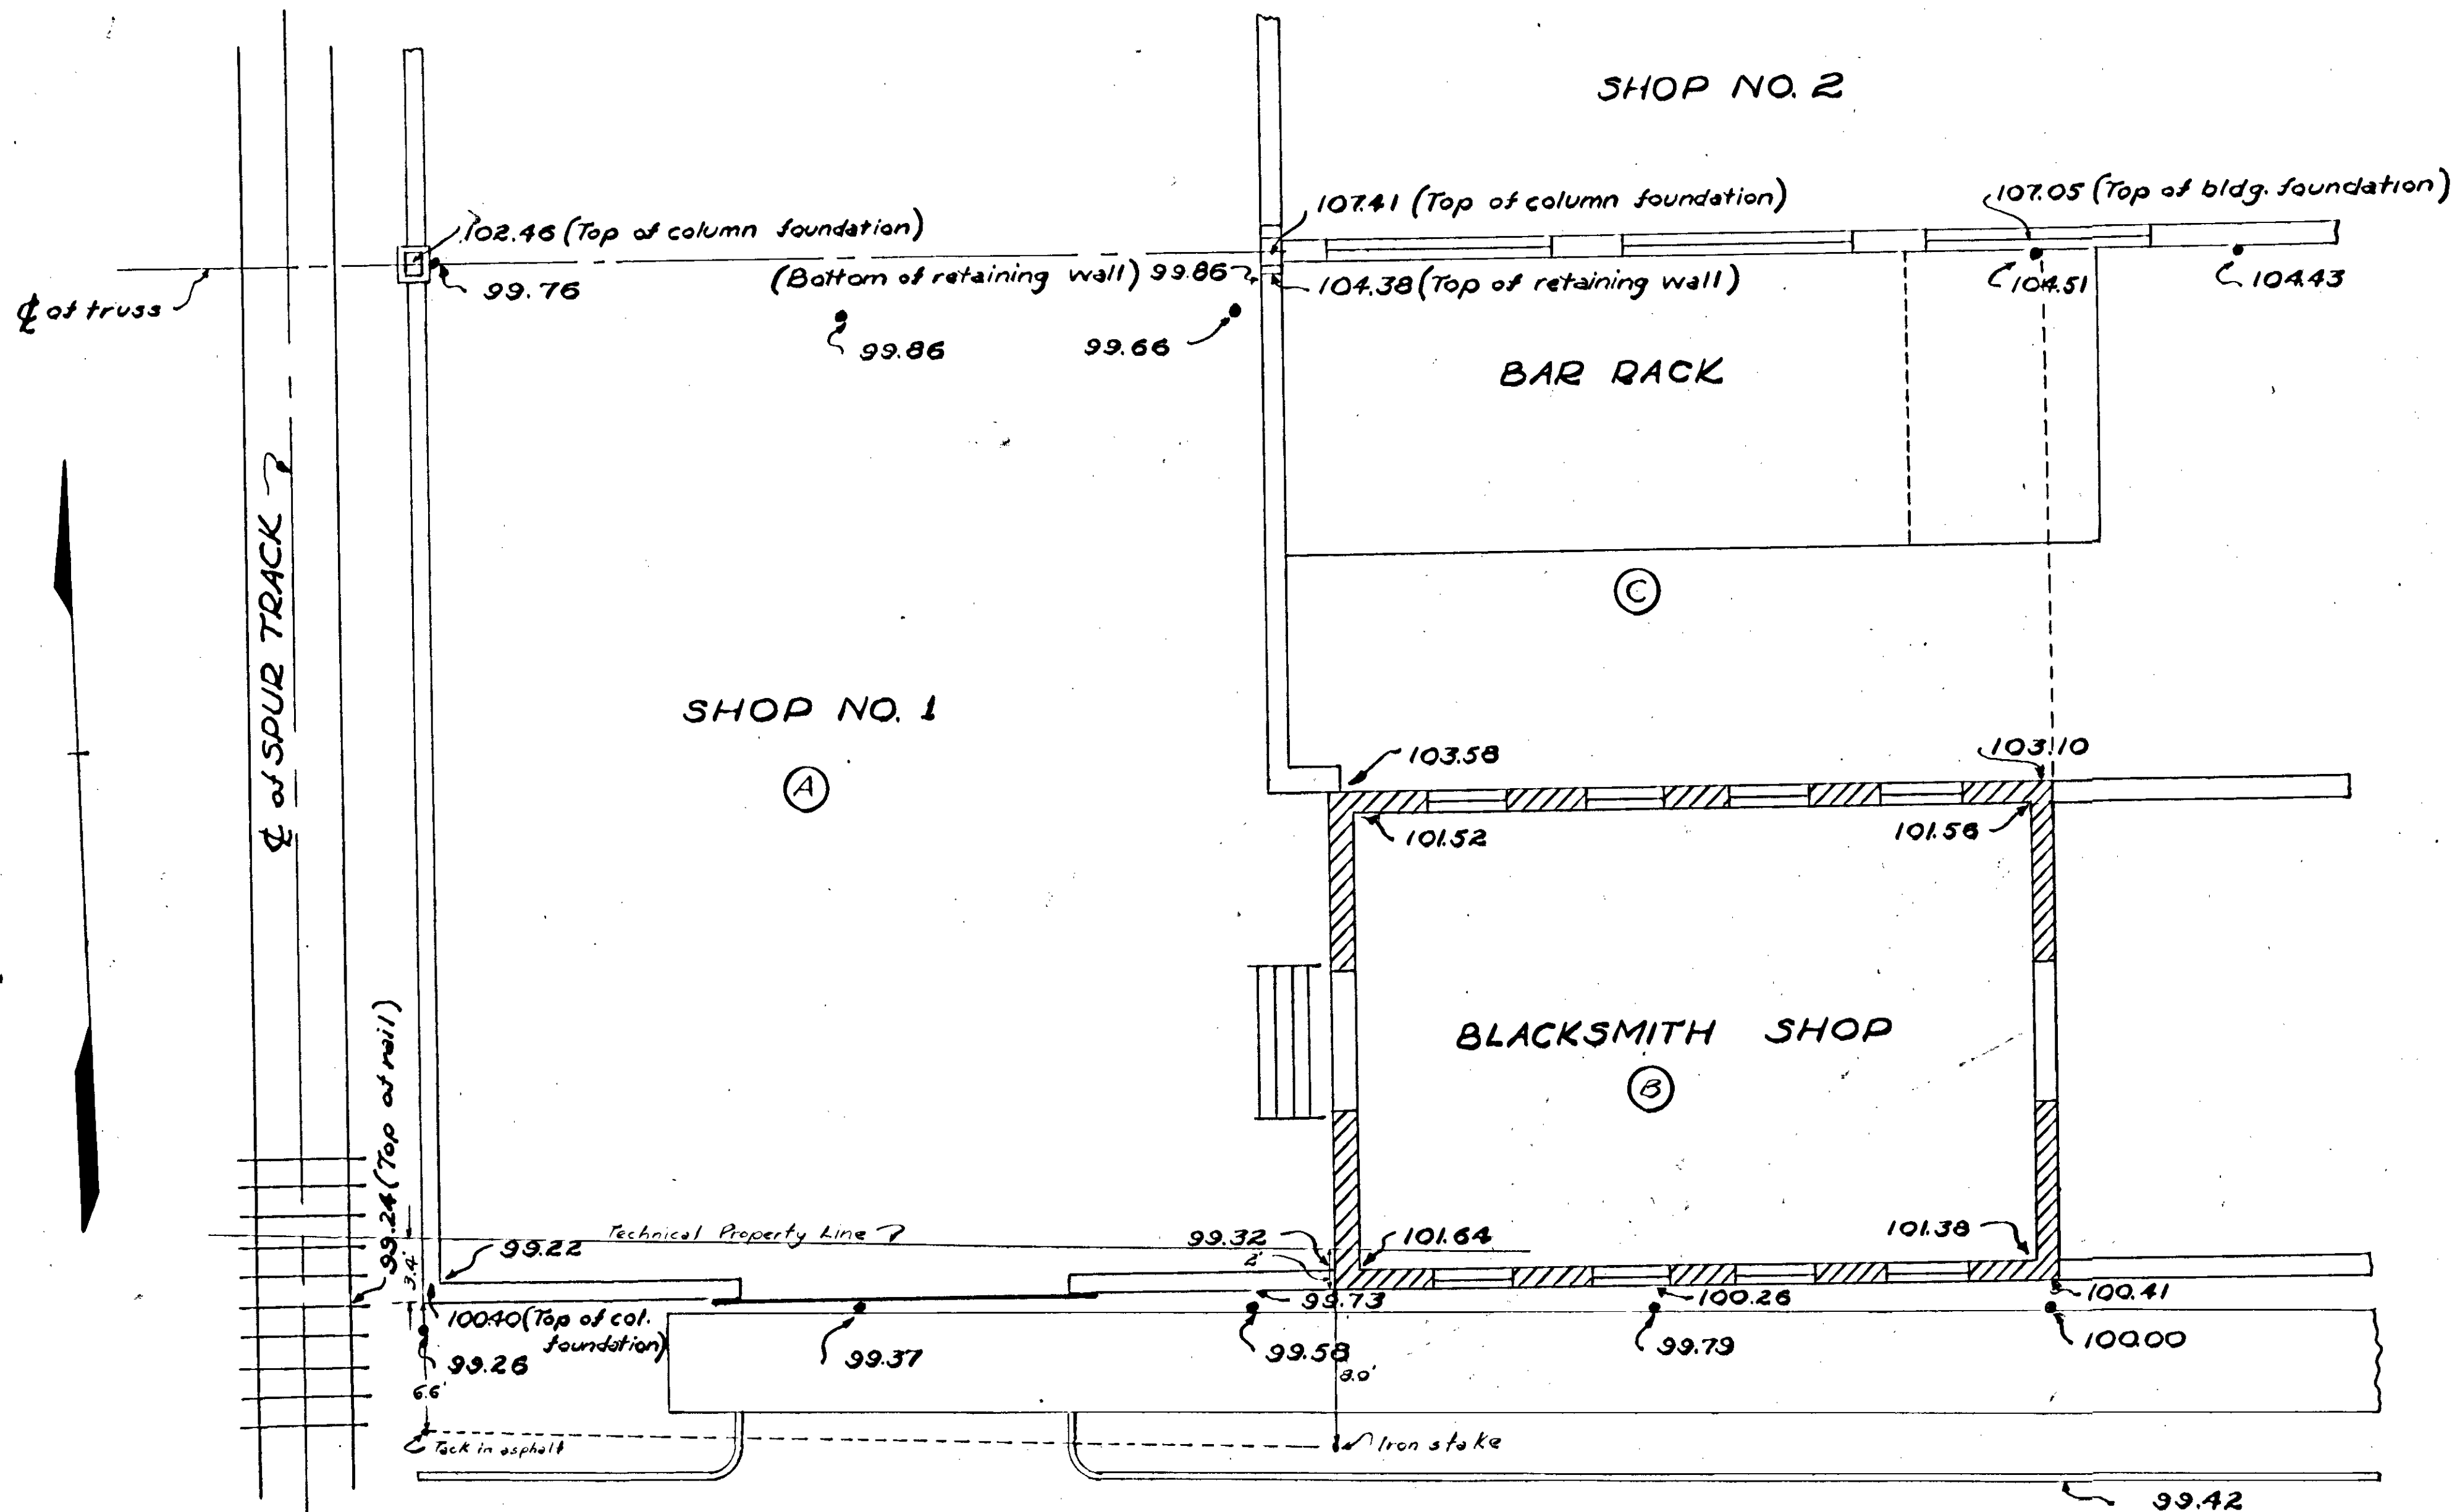

ELEVATIONS OF SECTION
PEDEN STEEL CO.
 RALEIGH, N. C.

SCALE 1"=6'

C. L. MANN,
 ENGINEER

SEPT 1944

The common elevation of 100.9
 for areas A, B. & C. will give:
 A. Fill 116 cu. yds.
 B. Cut 15 cu. yds.
 C. Cut 101 cu. yds.


NOTE: All elevations are referred to a BM
 top of hydrant NE corner of intersection
 of Hargett & West Sts. Elev. 105.26 (assumed).

• = Iron stake, flush with ground.

C.W.P.

8119

EXHIBIT No 3

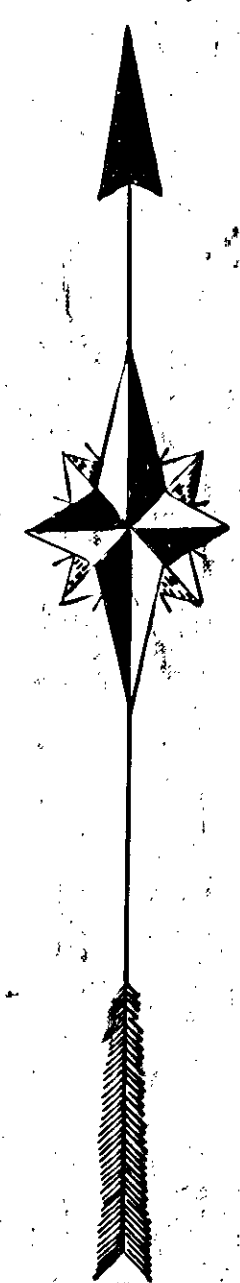


MAP
of
TUCKER ESTATE
ROCKY BRANCH TRACT
AREA South of BRANCH = 25.91
AREA North of BRANCH = 18.09
AREA of SUBDIVISION = 5.25
TOTAL AREA = 49.25 Acres.

NOTE Iron Slates at all corners
Surveyed & plotted
by **RIDDICK & MANN**
Dec. 1913

Scale 1" = 100'

Book of Map 1911-1914

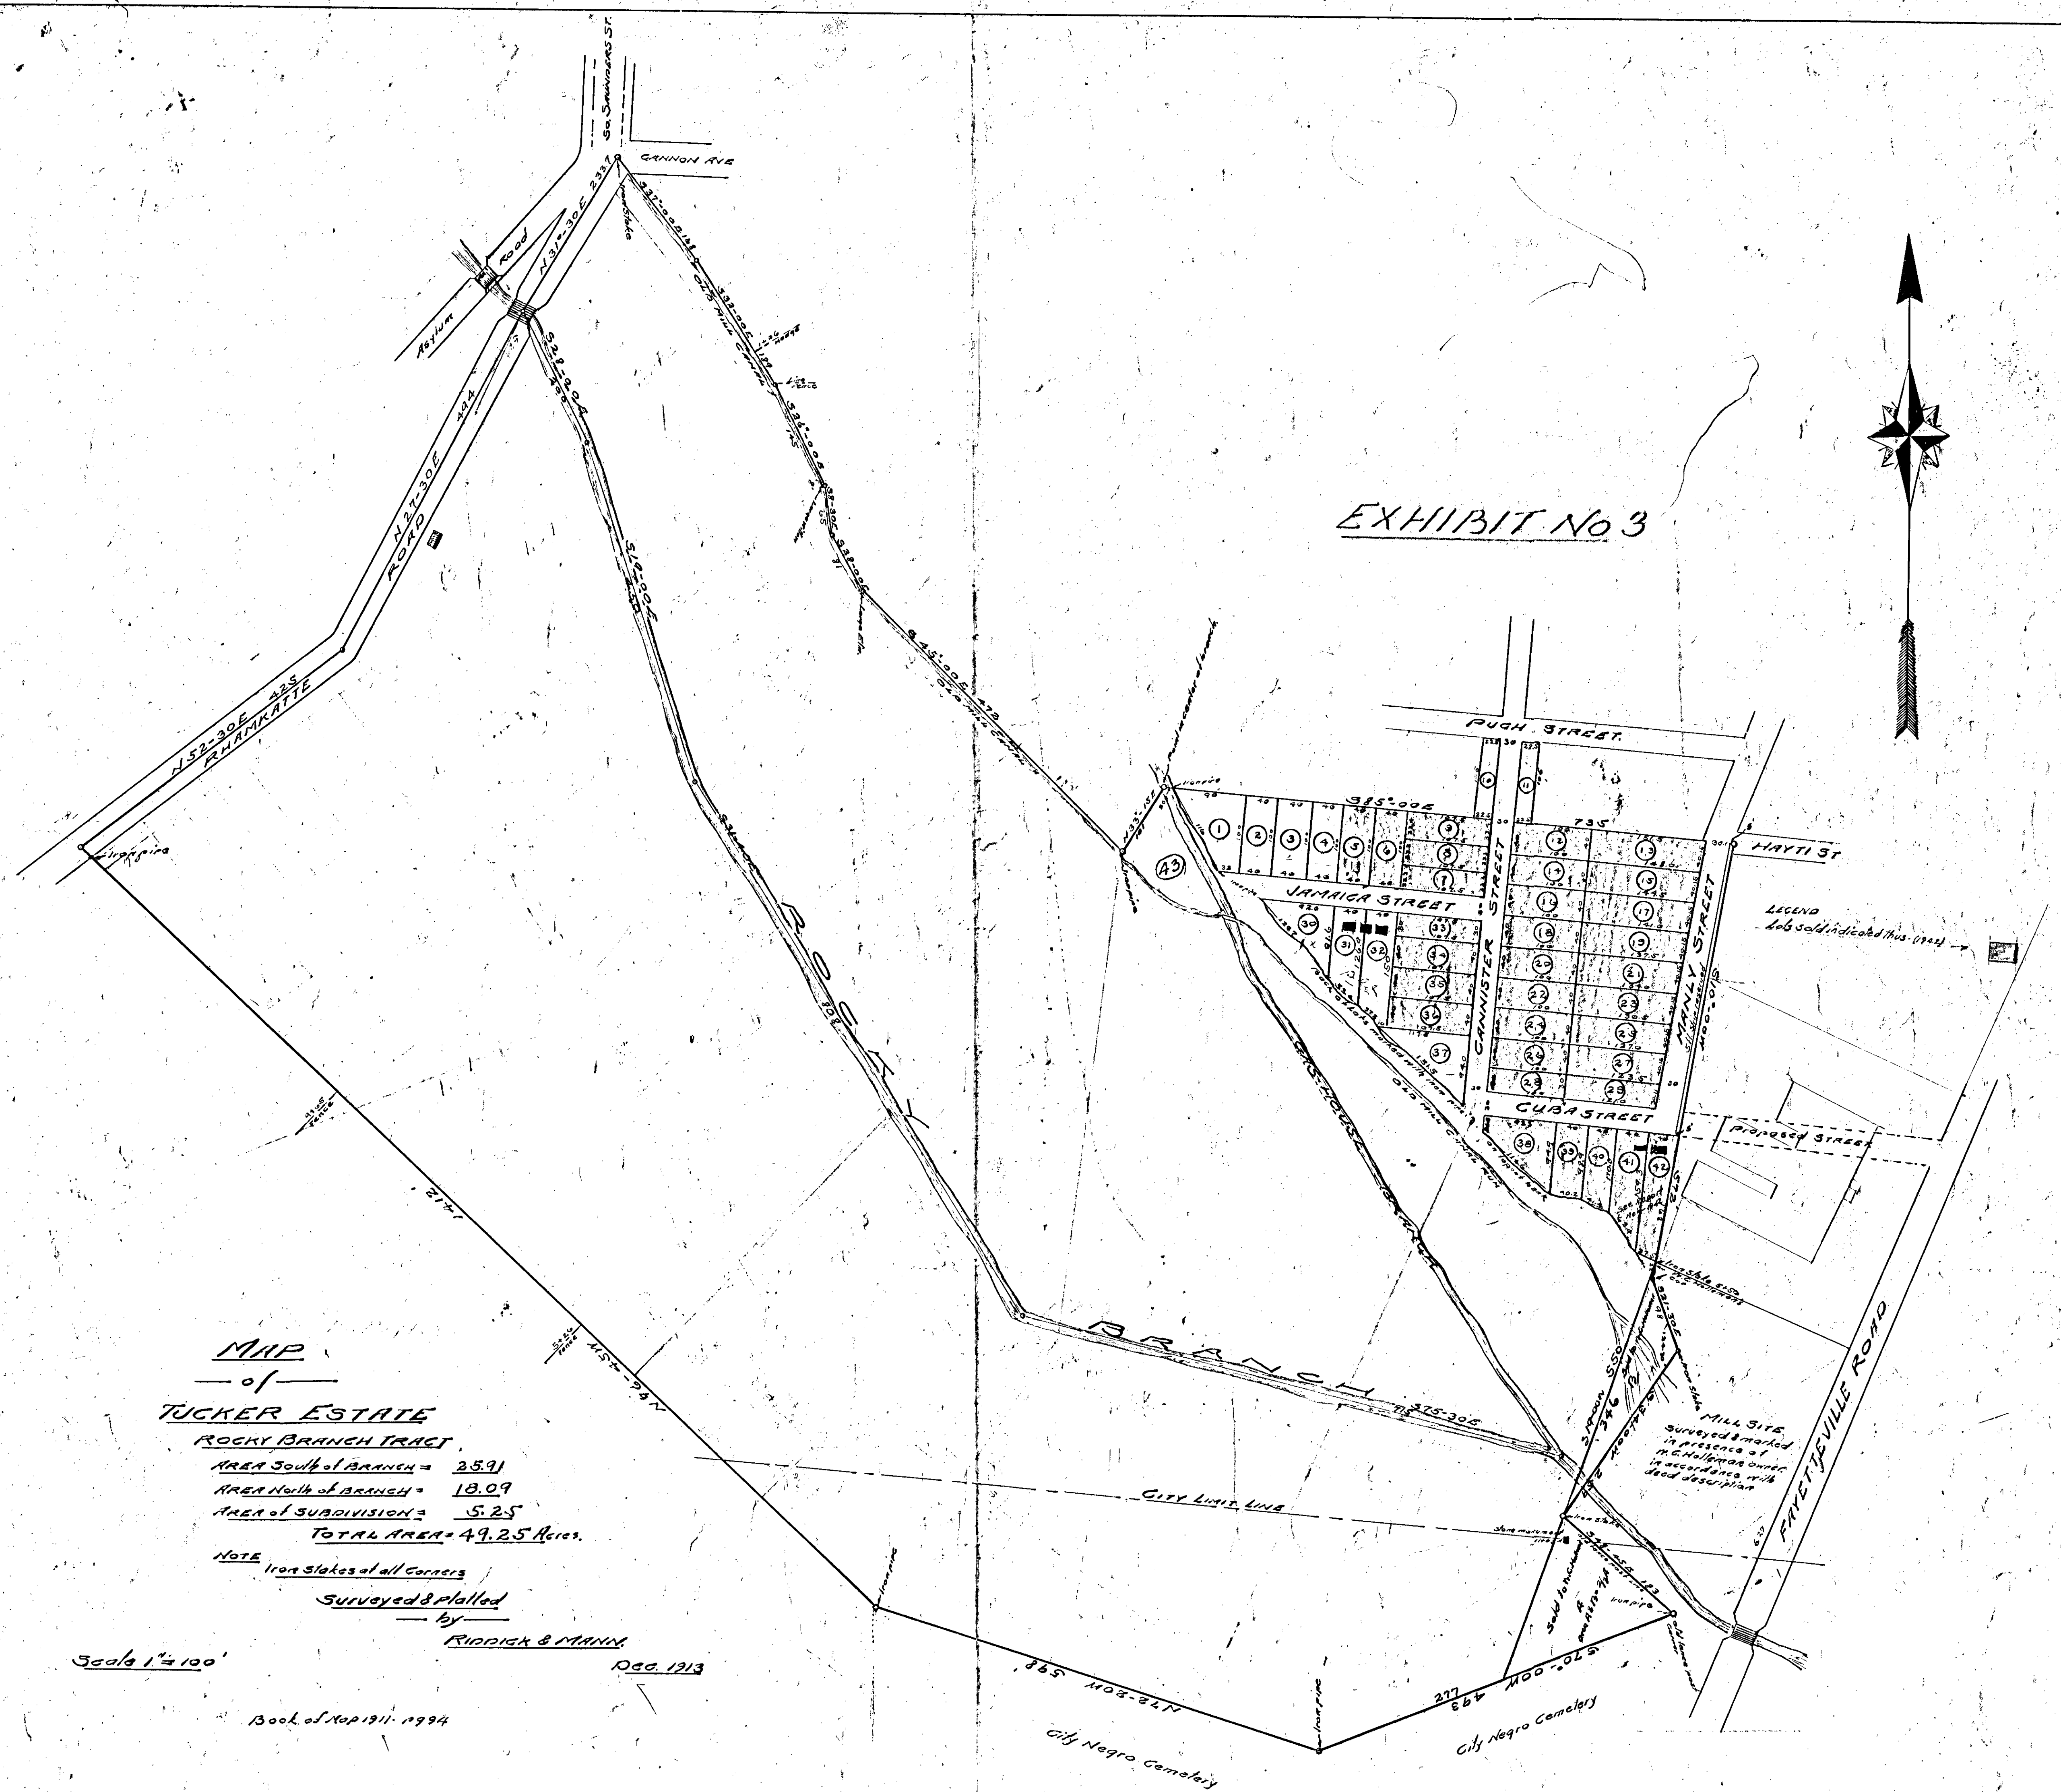

PROPERTY OF
COMMERCIAL INVESTMENT CO. INC.

RALEIGH

N.C.

Scale 1"=30'


Sept-1944

C. L. MANN
ENGR.

References

Bk 422 Pg 410
Bk 348 Pg 326
Bk 375 Pg 554
Bk 406 Pg 285
Bk 416 Pg 58.

CANWSON STREET

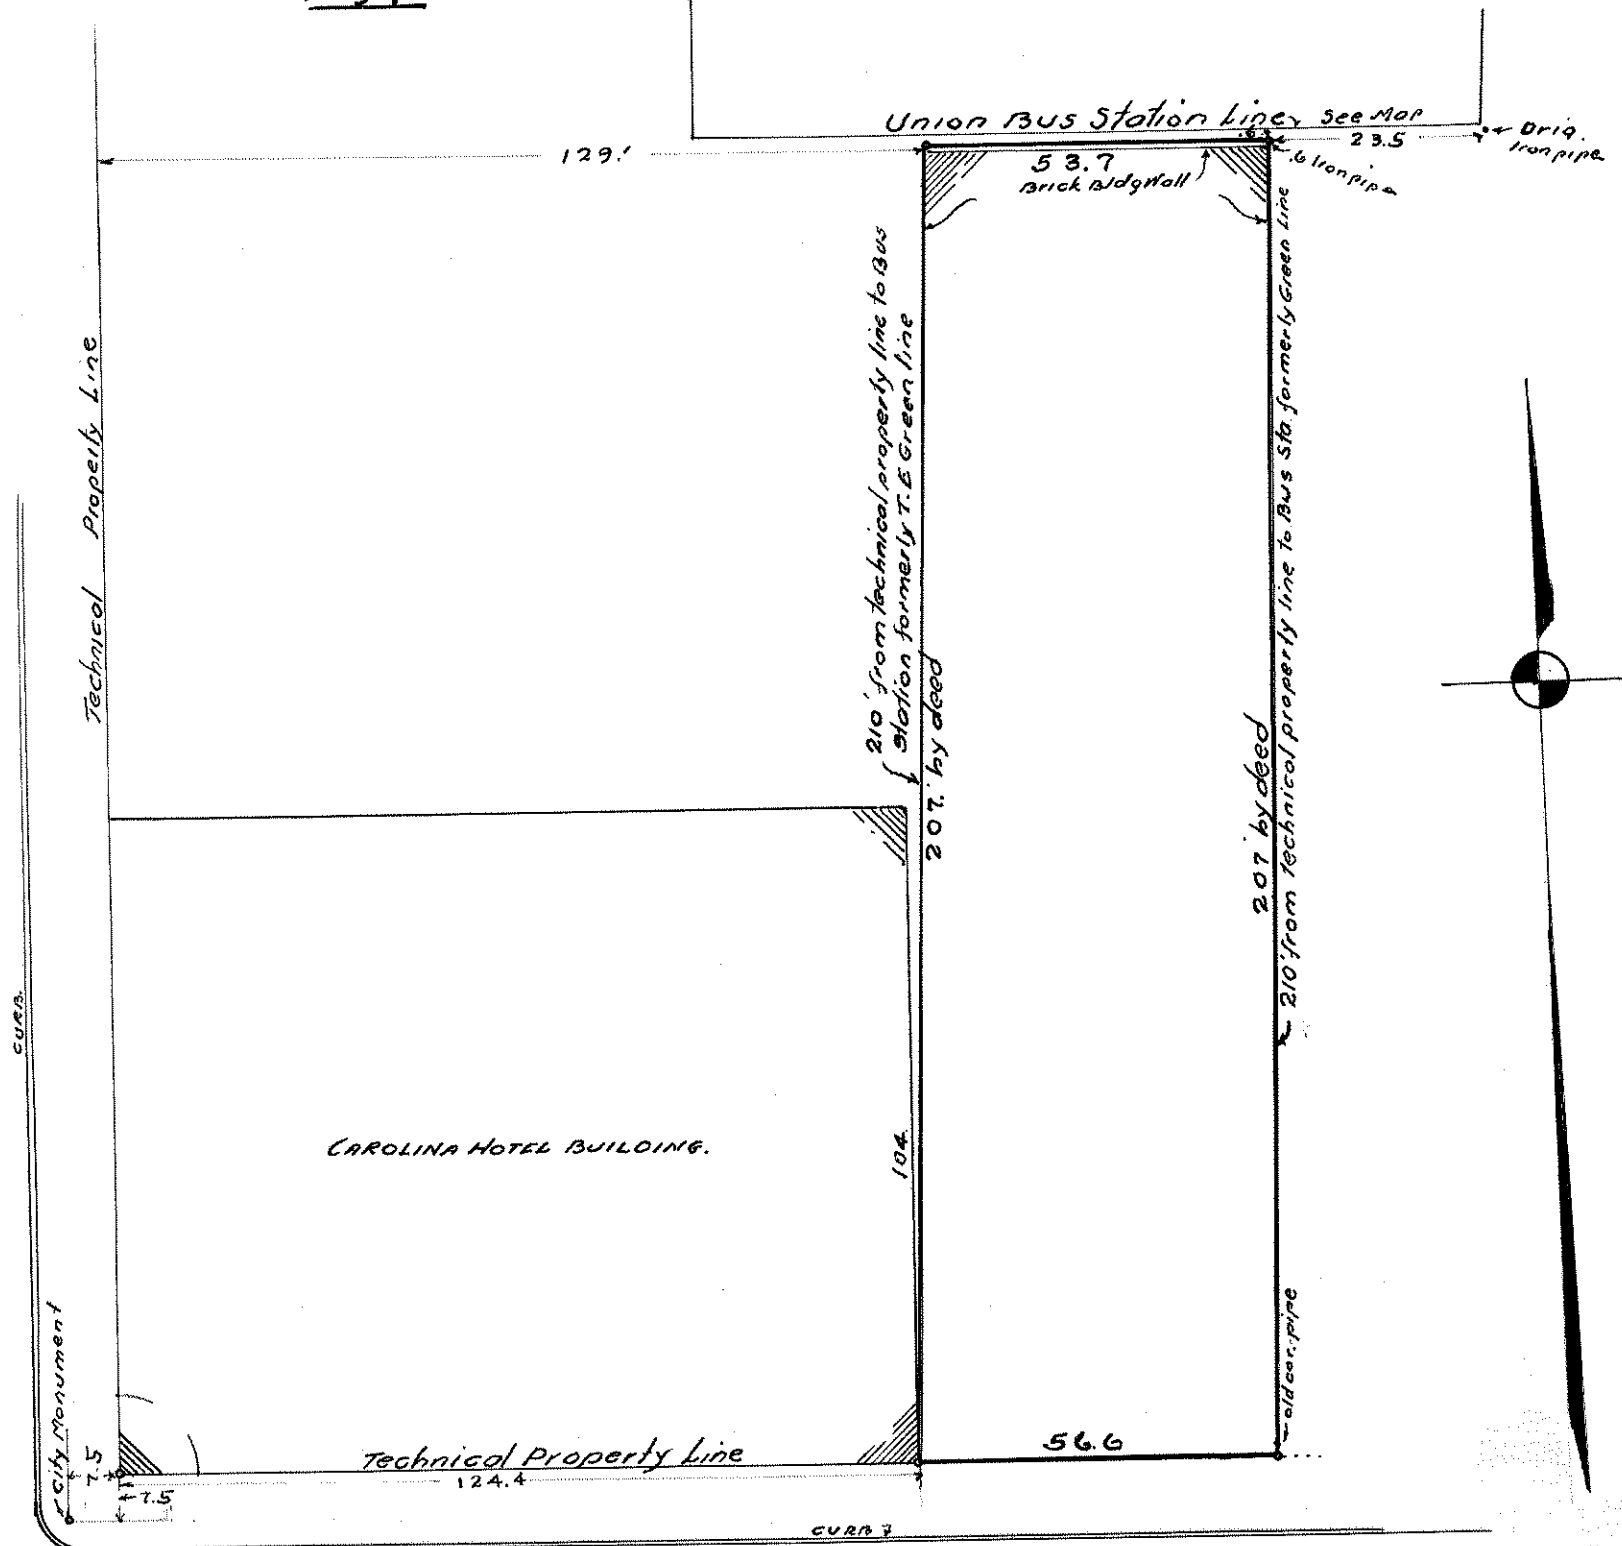

HARGETT STREET

W. CABARRUS STREET

S. DAWSON STREET

Technical Center Line Dawson Street

Curb Line

Line of W. Face of Building

For 15' Lease See Book 593 P. 501

Technical City Street Line

For 7' out Claim Deed See Book 595 P. 195

LAUNDRY BUILDING
New Arrangements, New Equipment
Oct. 1946

old dilapidated
frame house

New Brick BOILER
HOUSE
Oct 1946.

Iron Pipe ROYSTER PROPERTY

2 overhead steam pipes

PUBLIC SERVICE OF N.C.

I, C. L. Mann, a registered Engineer, do hereby certify that this map represents correct surveys of the property, 1945-October 1946, and I further certify that there are no encroachments from adjoining properties, and that the buildings encroach only over the city street lines as hereon shown.

C. L. Mann, Registered Engineer

Book	Page	Book	Page
581	140	581	423
237	169	Partition of Land	
478	258	C	441
456	535		
356	433		
595	195		

Formerly Raleigh French Dry Cleaning Co.


PROPERTY OF
CLARA C. TEAGUE
CABARRUS & DAWSON STS.
RALEIGH, N.C.
May 29, 1945 - Scale 1" = 20'
Oct. 46 C. L. Mann - Engineer.

Technical Center Line of DAWSON STREET.

Technical Center Line of CABARRUS STREET.

Trague, formerly
Raleigh French Dry Cleaning Co.

New Building

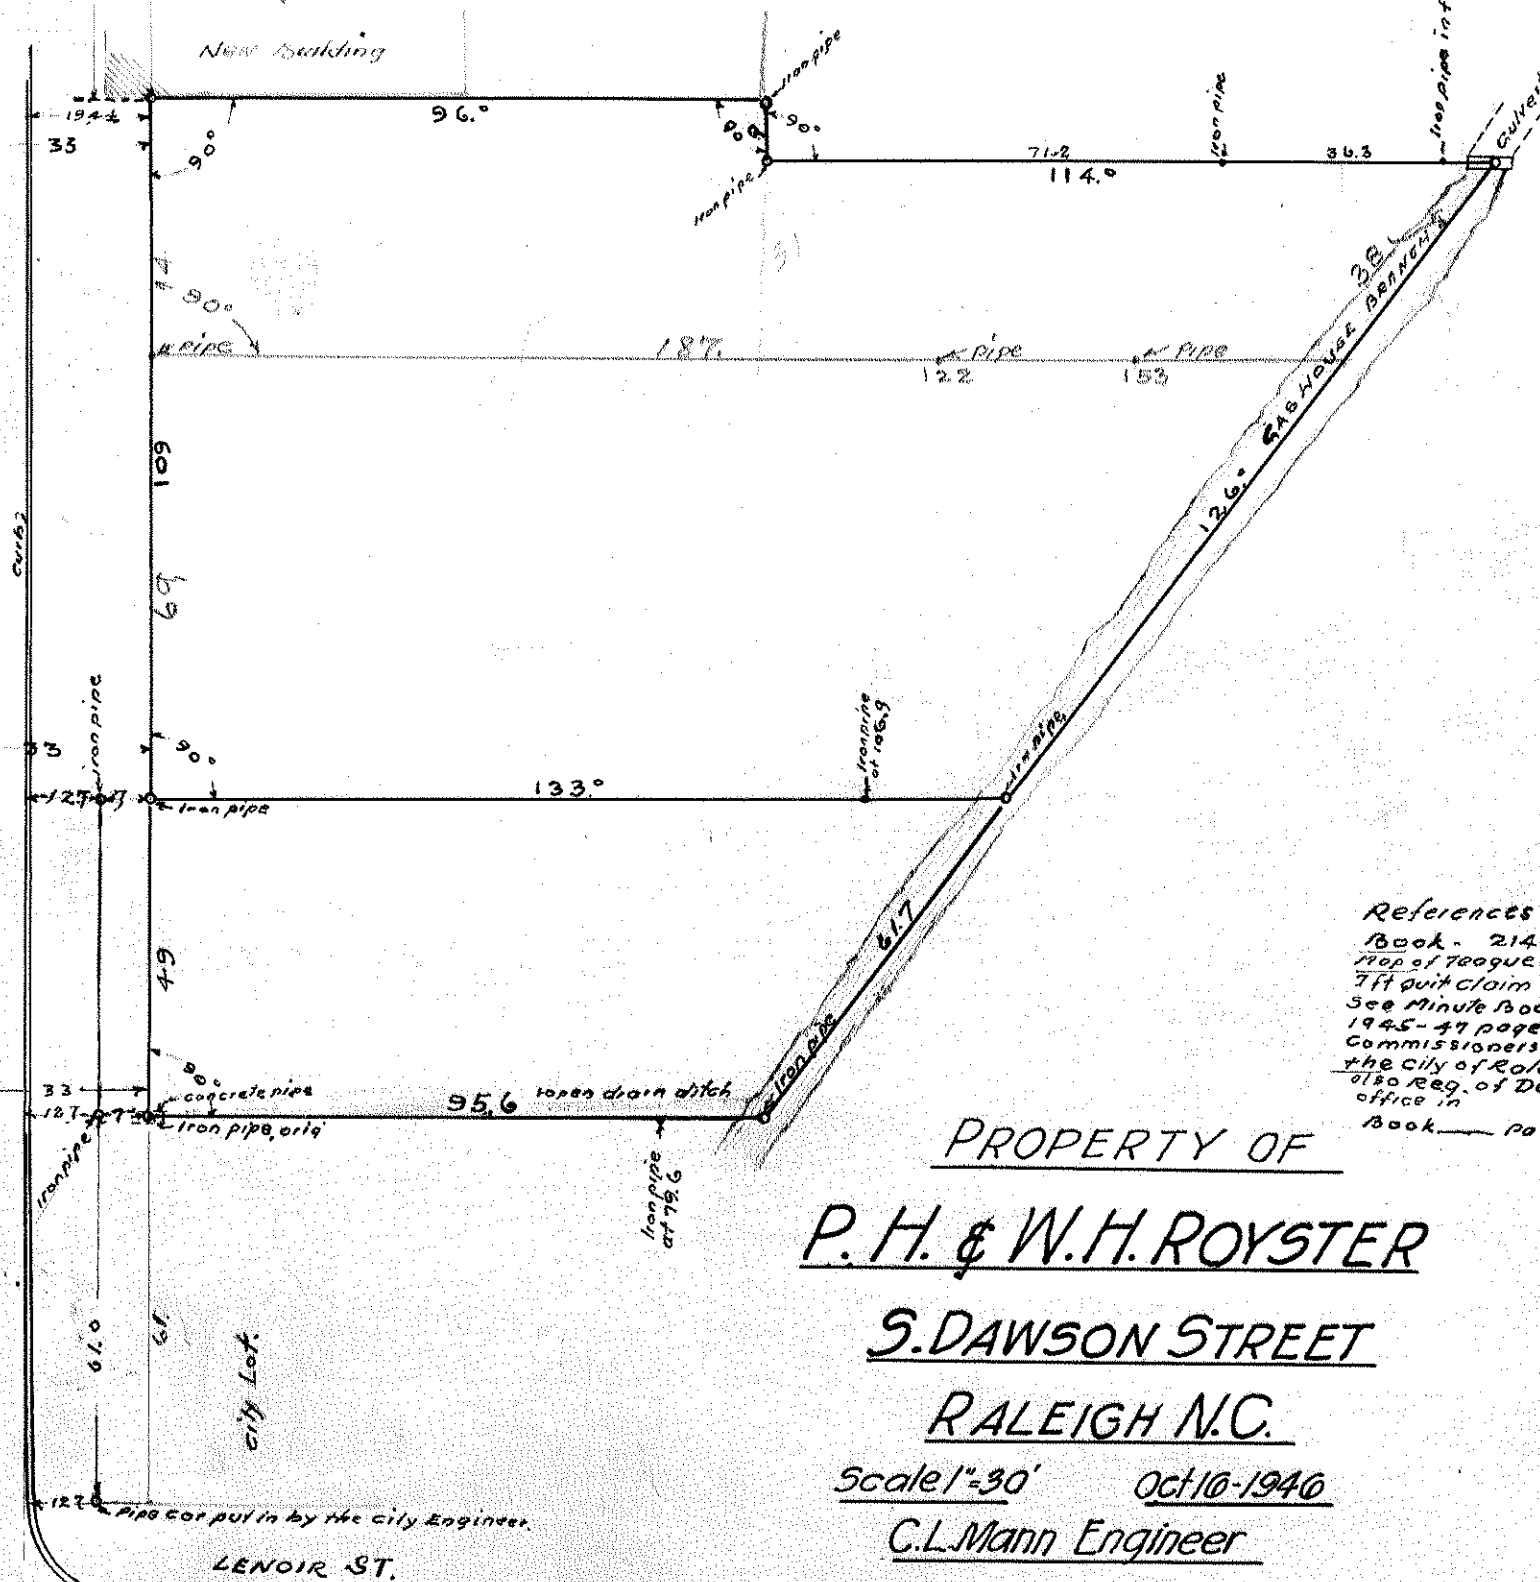

References
Book - 214 pg 113
Map of Trague Lot
7 ft quit claim Deed
See Minute Book
1945-47 page 222
Commissioners of
the City of Raleigh
also Reg. of Deeds
office in
Book _____ Page _____

PROPERTY OF

P. H. & W. H. ROYSTER

S. DAWSON STREET

RALEIGH N.C.

Scale 1"=30' Oct 10-1946


C. L. Mann Engineer

8.122

Scale 1"=30' ~ Dec. 2 1946 Feb 49 Mch 49
C.L. Mann ~ Engineer

Scale 1"=30' ~ Dec. 2 1946 Feb 49 Mch 49

C.L Mann ~ Engineer

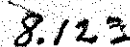


~~1233~~

HILLSBORO STREET

Technical Center Line Hillsboro St

S. DAWSON STREET

Technical Center Line Dawson St

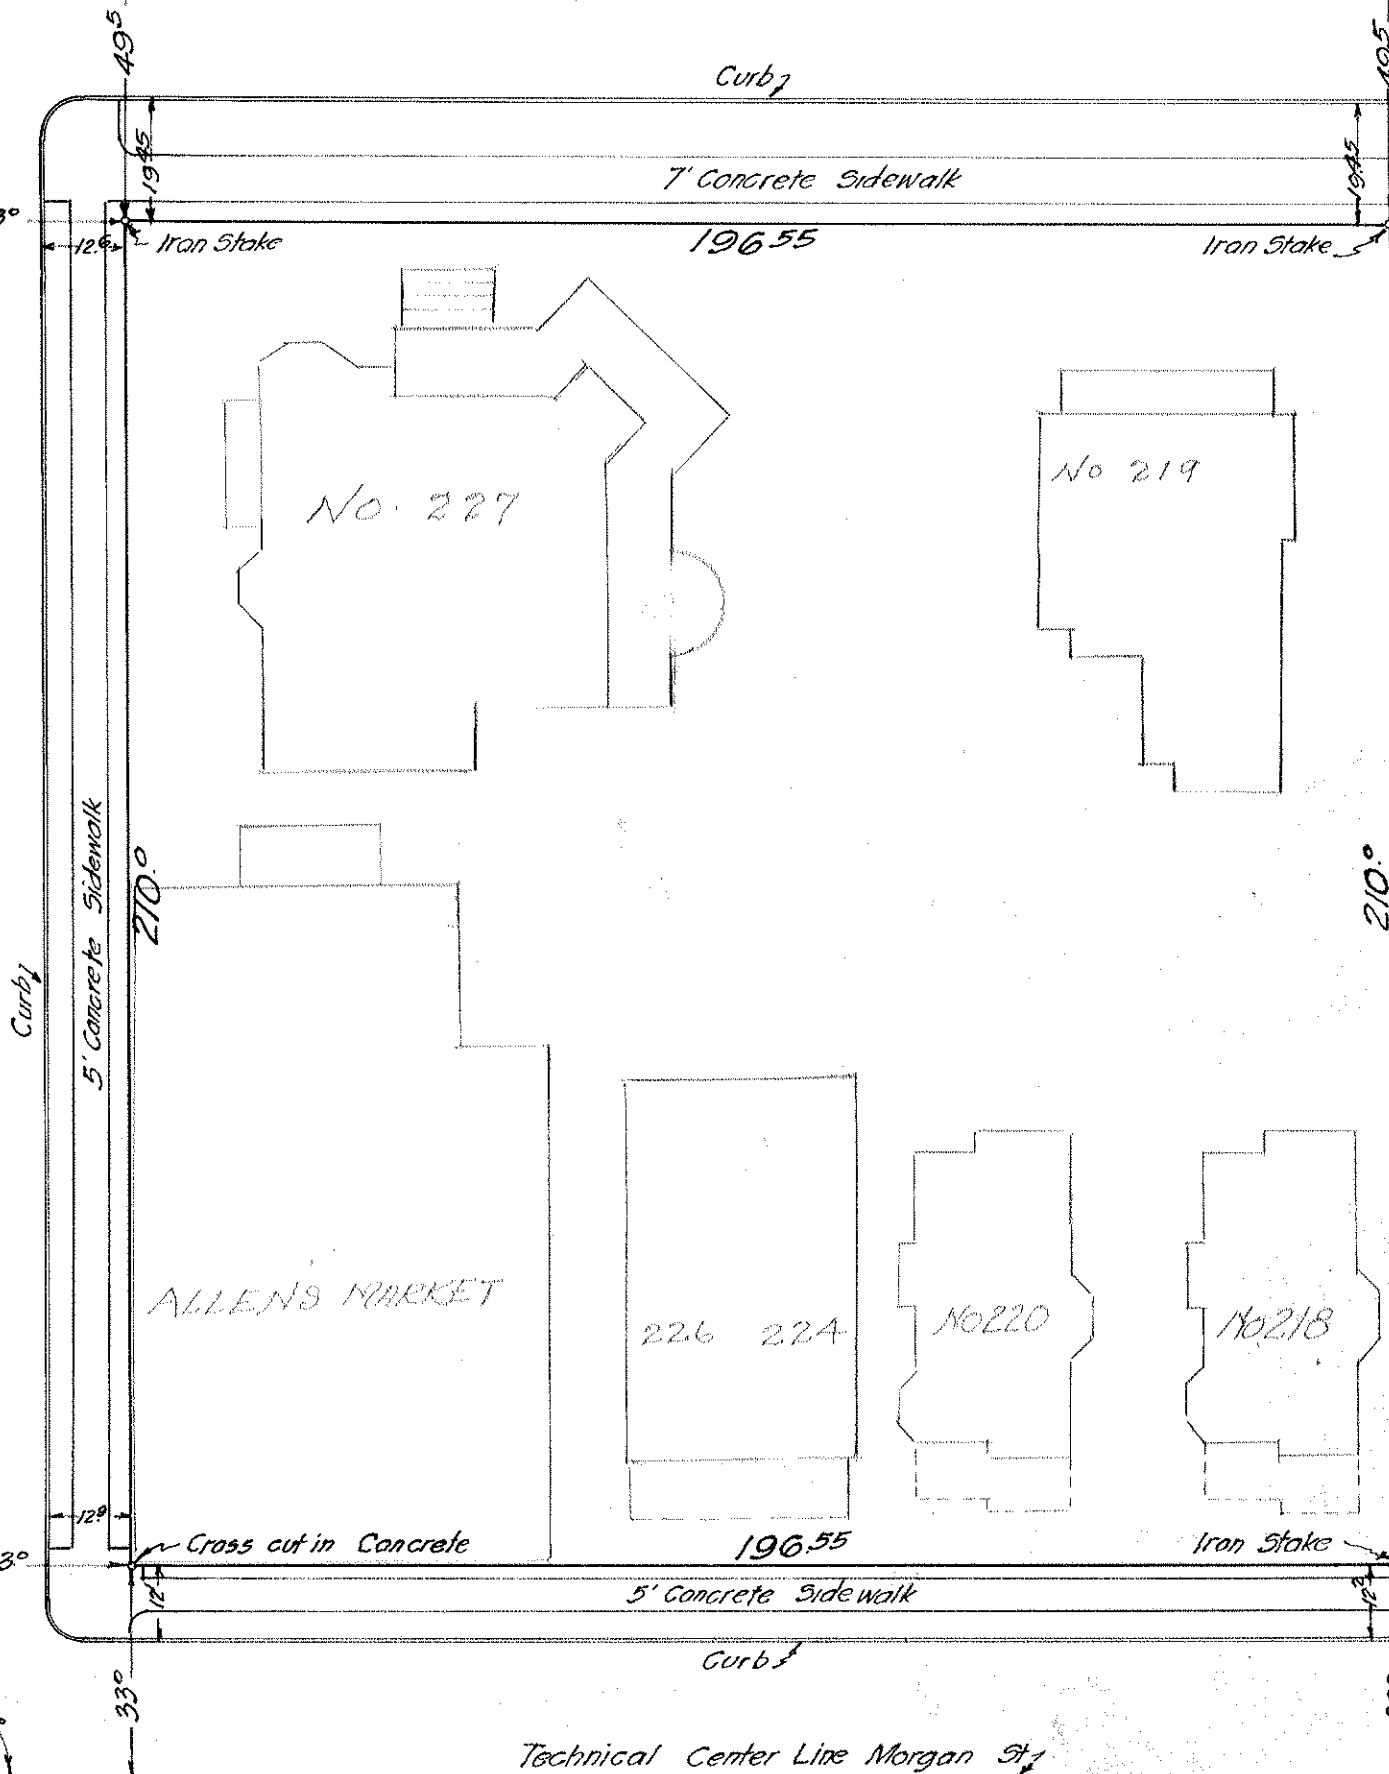

I, C. L. Mann, Registered Engineer, do hereby certify that on April 1947 I surveyed the property shown on this plat; that the property lines are accurately shown hereon; that no structures located on this property encroaches on any adjacent street or property, and that no structure on adjacent property encroaches on the premises surveyed.

C. L. Mann
Civil Engineer

Raleigh, N. C.

VELVERTON

PROPERTY OF
FRED W. STAUDT
AND
ADA MAYE STAUDT
HILLSBORO ST.

RALEIGH, N.C.

Apr. 1947 Scale 1"=30'

C. L. Mann-Engineer.

W. MORGAN STREET

LOT CORNER of LENOIR & MCDOWELL STREETS

SHOWING

Relative Elevations.

Prepared for

SIR WALTER CHEVROLET CO.

Scale 1" = 20'

G. L. MANN
Engr.

Feb 1948

902

LENOIR STREET

964


Technical center line of

99.5

B. M. Top of manhole

El = 100.0

curb

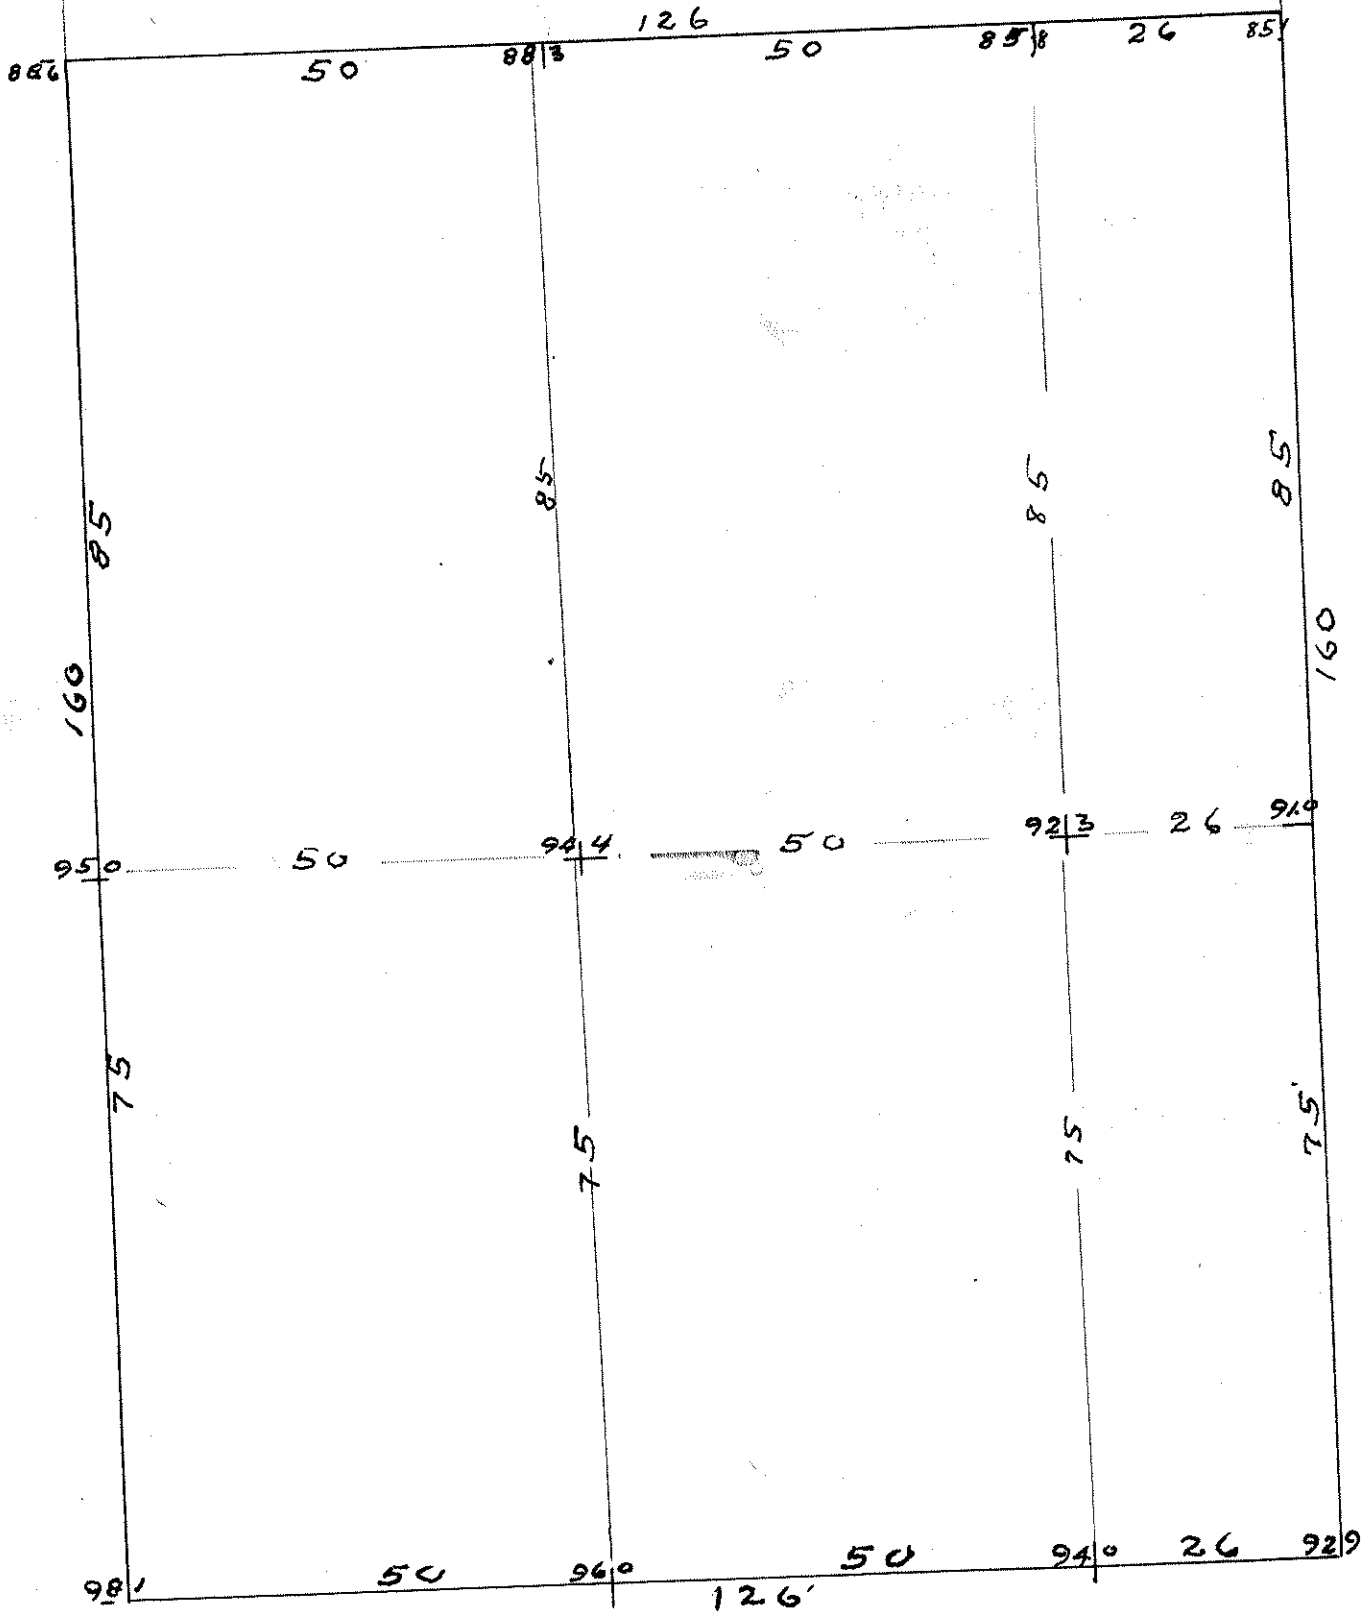

98.8 Technical center line 969 of McDOWELL 954 STREET 948

Note: For detail of lot survey, see map of P. H. W. H. Royster made by G. L. Mann Dec. 1946

8.125

LOT CORNER of LENOIR & McDOWELL STREETS


Prepared for Showing Relative Elevations
UNITED STATES ARMY

SIR WALTER CHEVROLET CO

Scale 1" = 20'

C. L. MANN
2090

Dec '46, Feb 48 Feb '49 Mar 49

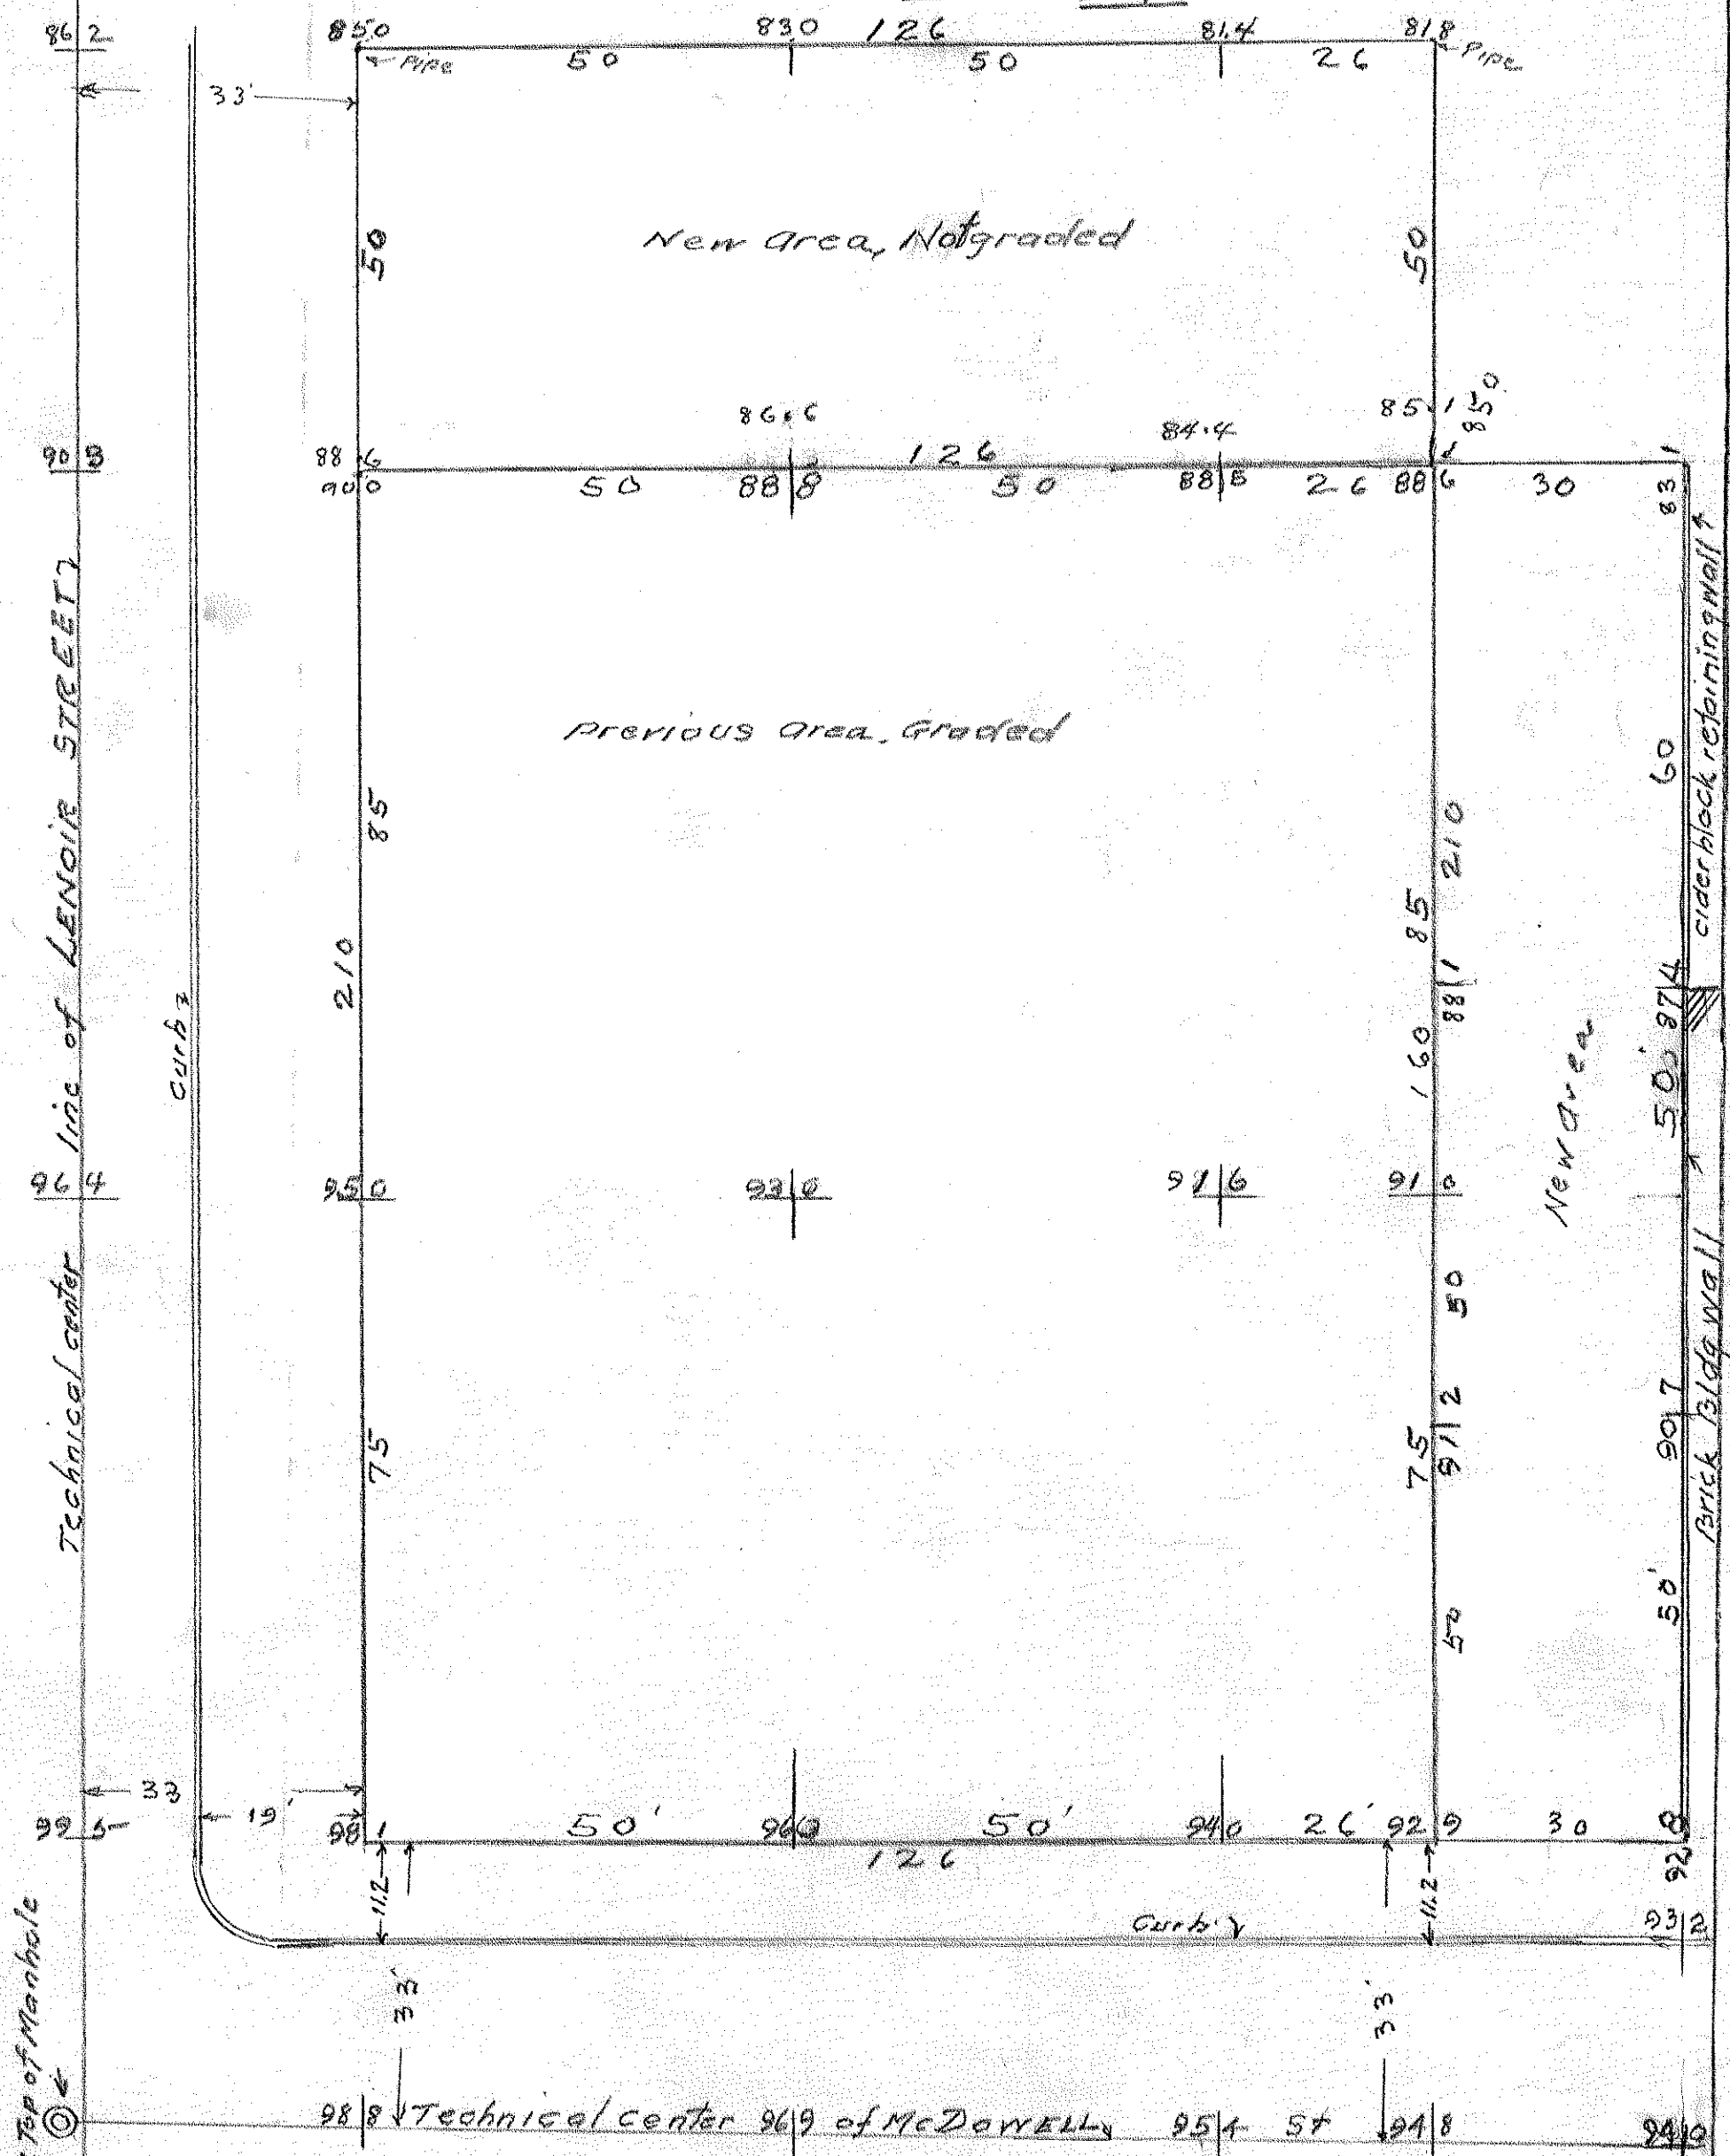


NOTE

Iron pipe at all corners

For detail of Lot survey see Map of A.H.S.W.A. Register made by C.G. Mann Dec 46 & Feb 49

8 8126

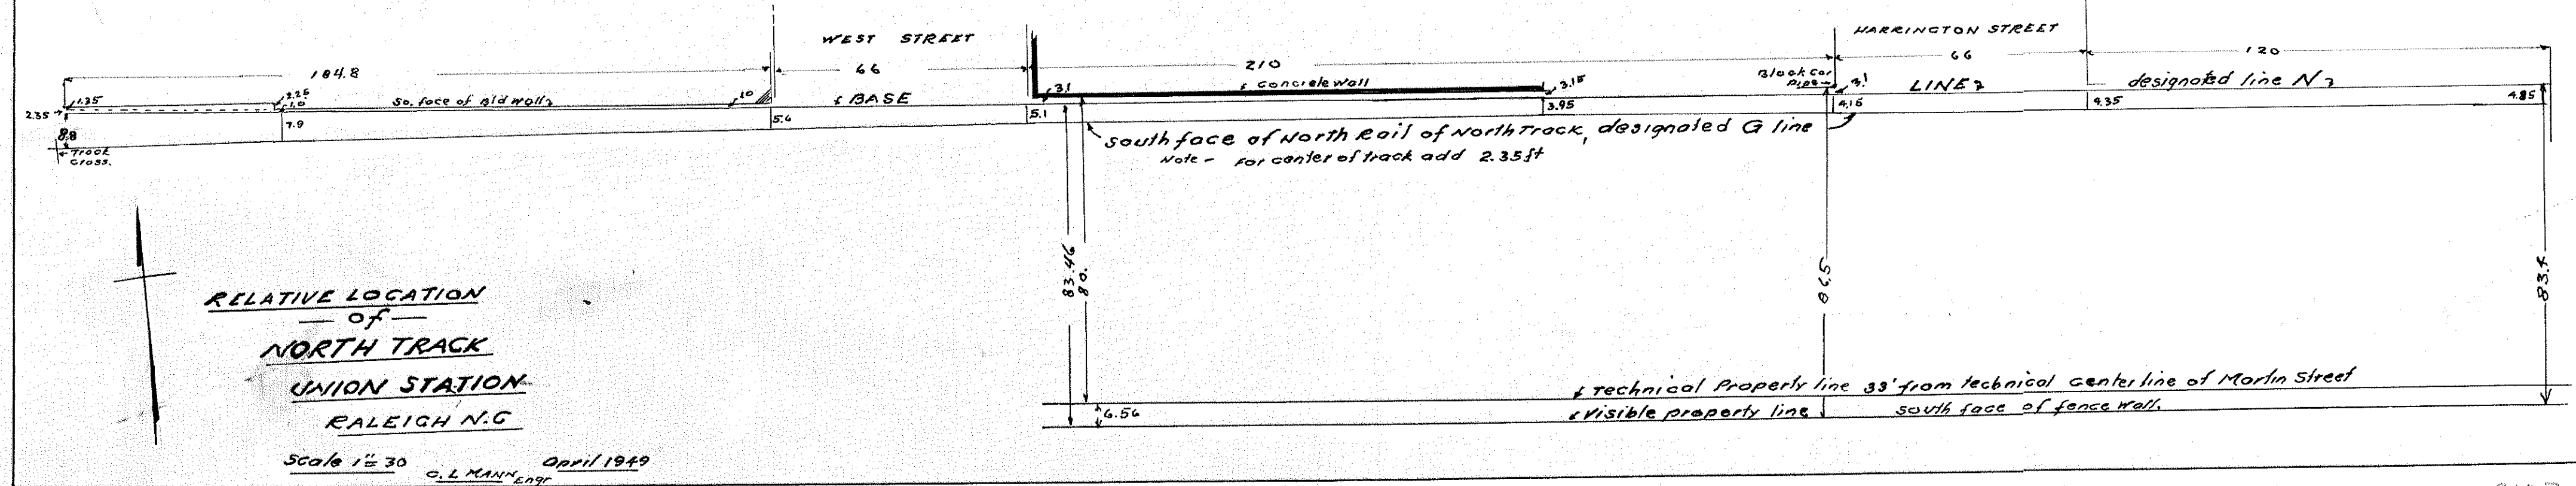

SIR WALTER CHEVROLET CO

RALEIGH, N.C.

Elevation Map.

for addition information see
let survey map.

Scale 1"=20'

C.L. Mann Engr

May 49

102|8 52.5 104|3

30

30

99.0

101.7

30

30

98.2

101.1

50

50

210

210

99.5

100.4

50

50

102.5

103.1

30

50

104.4

52.5

106.6

SIDE-WALK

104.3

curb

106.3

104.6

center of

106.7

LENOIR STREET

B.M. Manhole cover
intersection Lenoir and
McDowell's Streets. El=100.

8.129

OLD UNION STATION PROPERTY

LYING BETWEEN

HARRINGTON & DAWSON STREETS


RALEIGH, N.C.


Scale 1" = 40'

July 1949

C.L. Mann - Engineer

CITY LOT

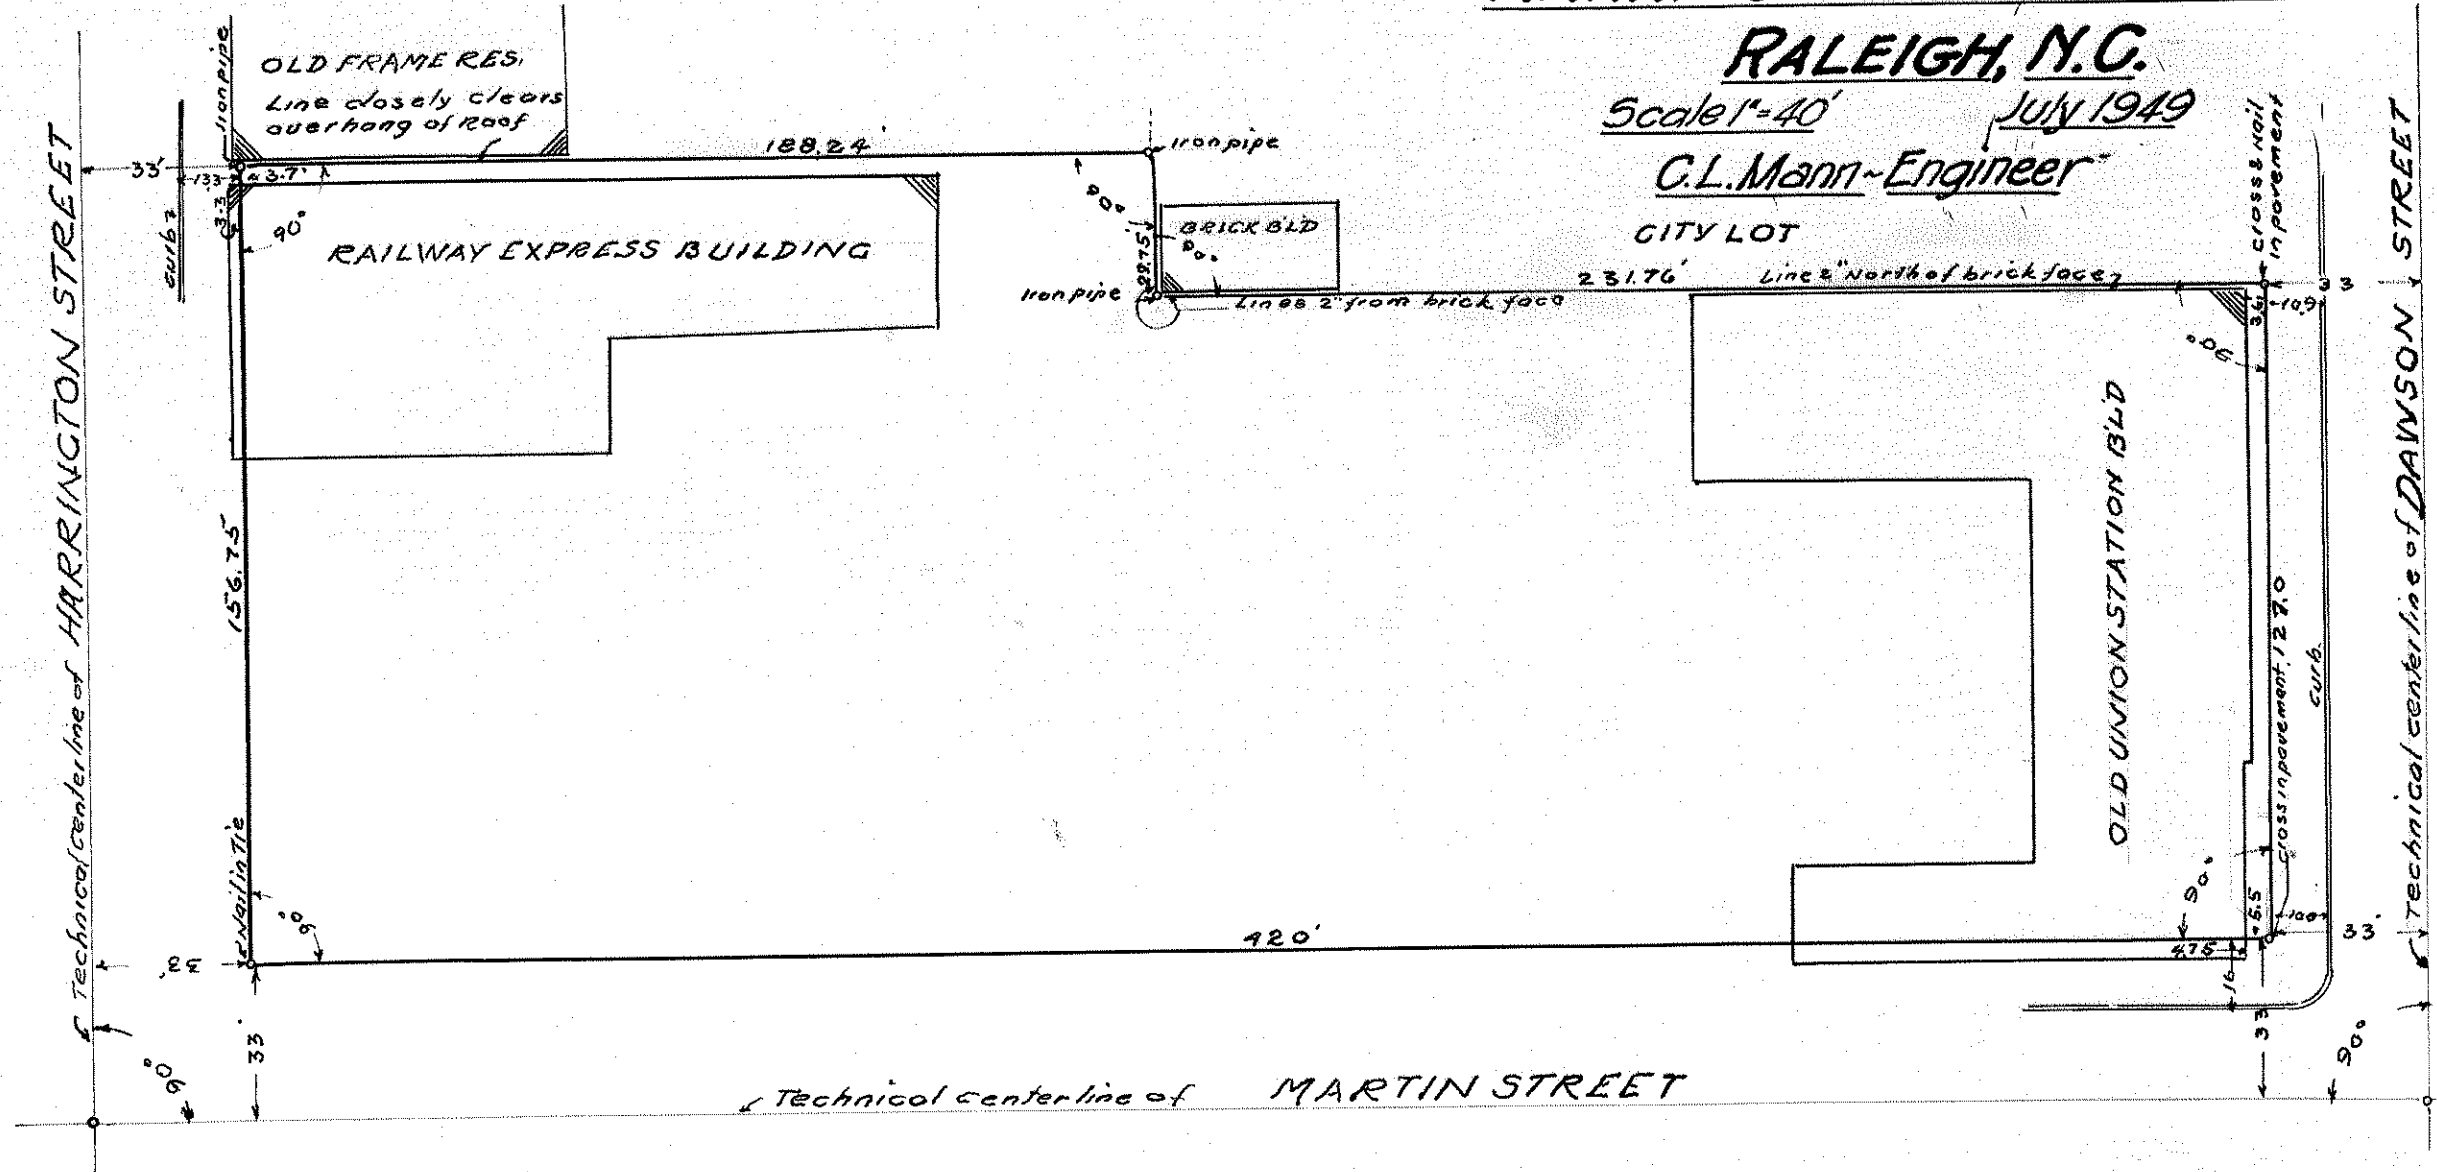

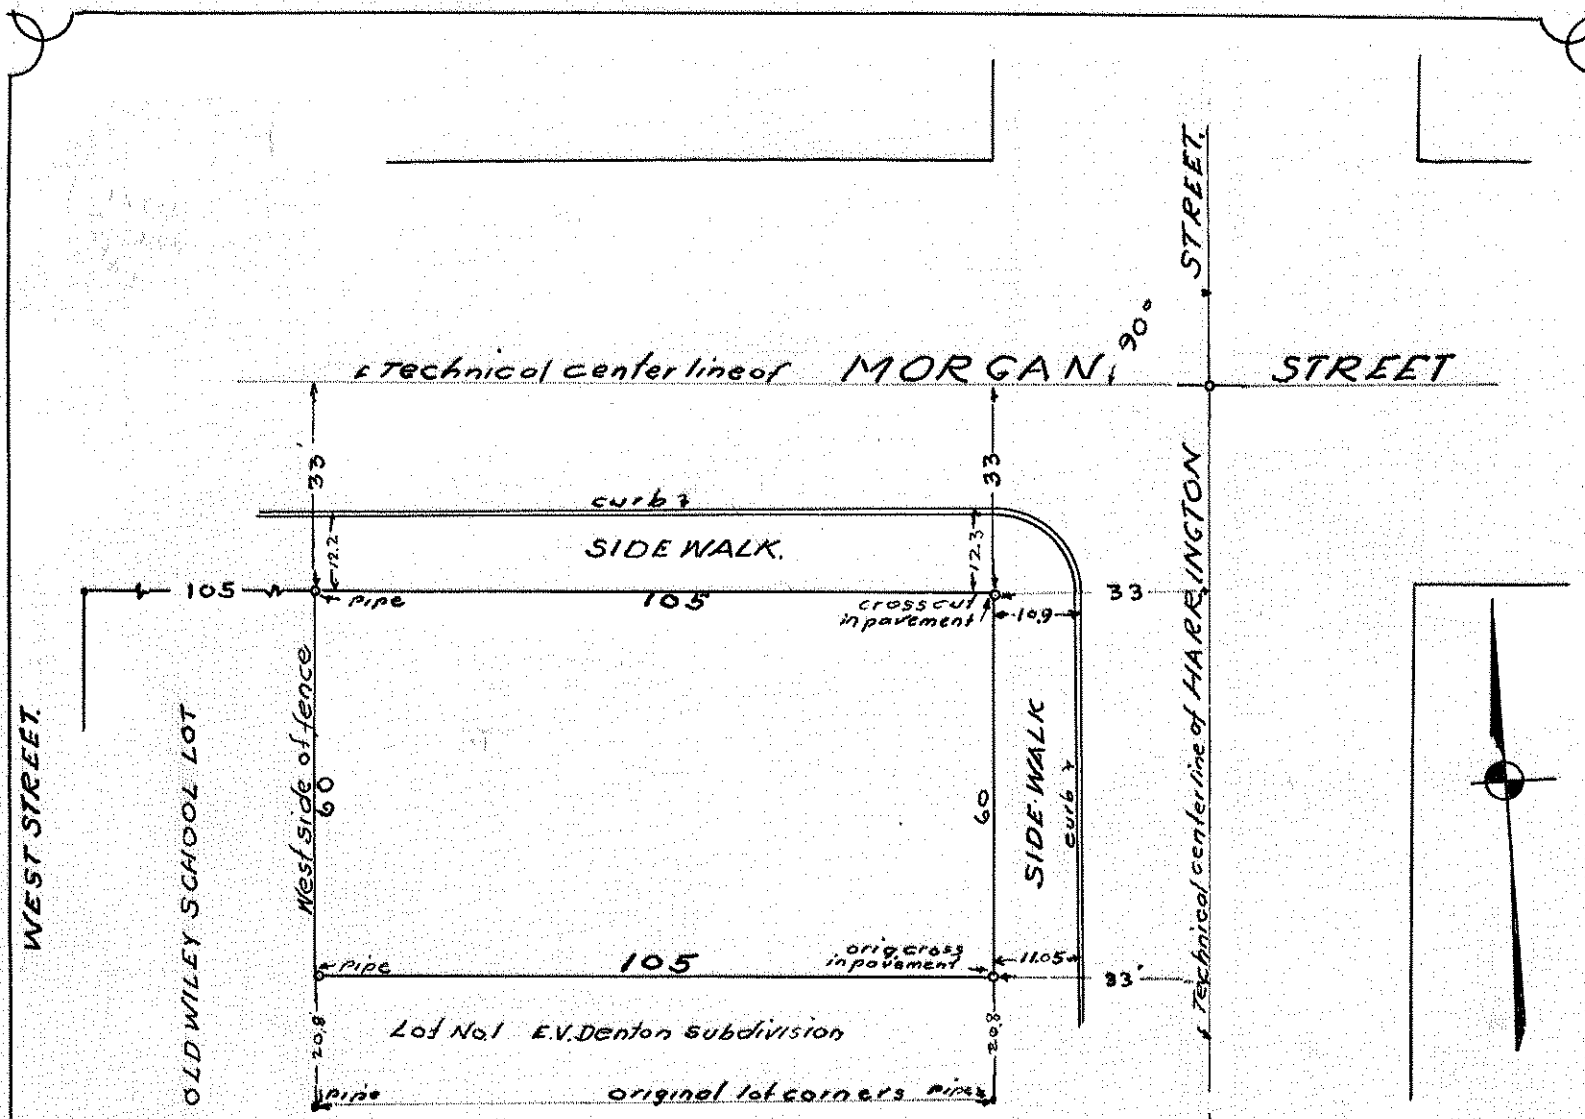

PROPERTY OF
FRED W. STAUDT & Wife
ADA MAE STAUDT
RALEIGH N. C.

Scale 1" = 30'


Oct. '49

Note C. L. MANN, Engr.
 Cross of corner of city block
 established by the City Engineer Oct. '49

I hereby certify that this map
 represents a correct survey of
 the property hereon designated,
 and that there are no encroach-
 ments from adjacent properties
 and that the buildings are within
 the title lines. *C. L. Mann*

C. L. Mann
 Registered Engineer

8/31

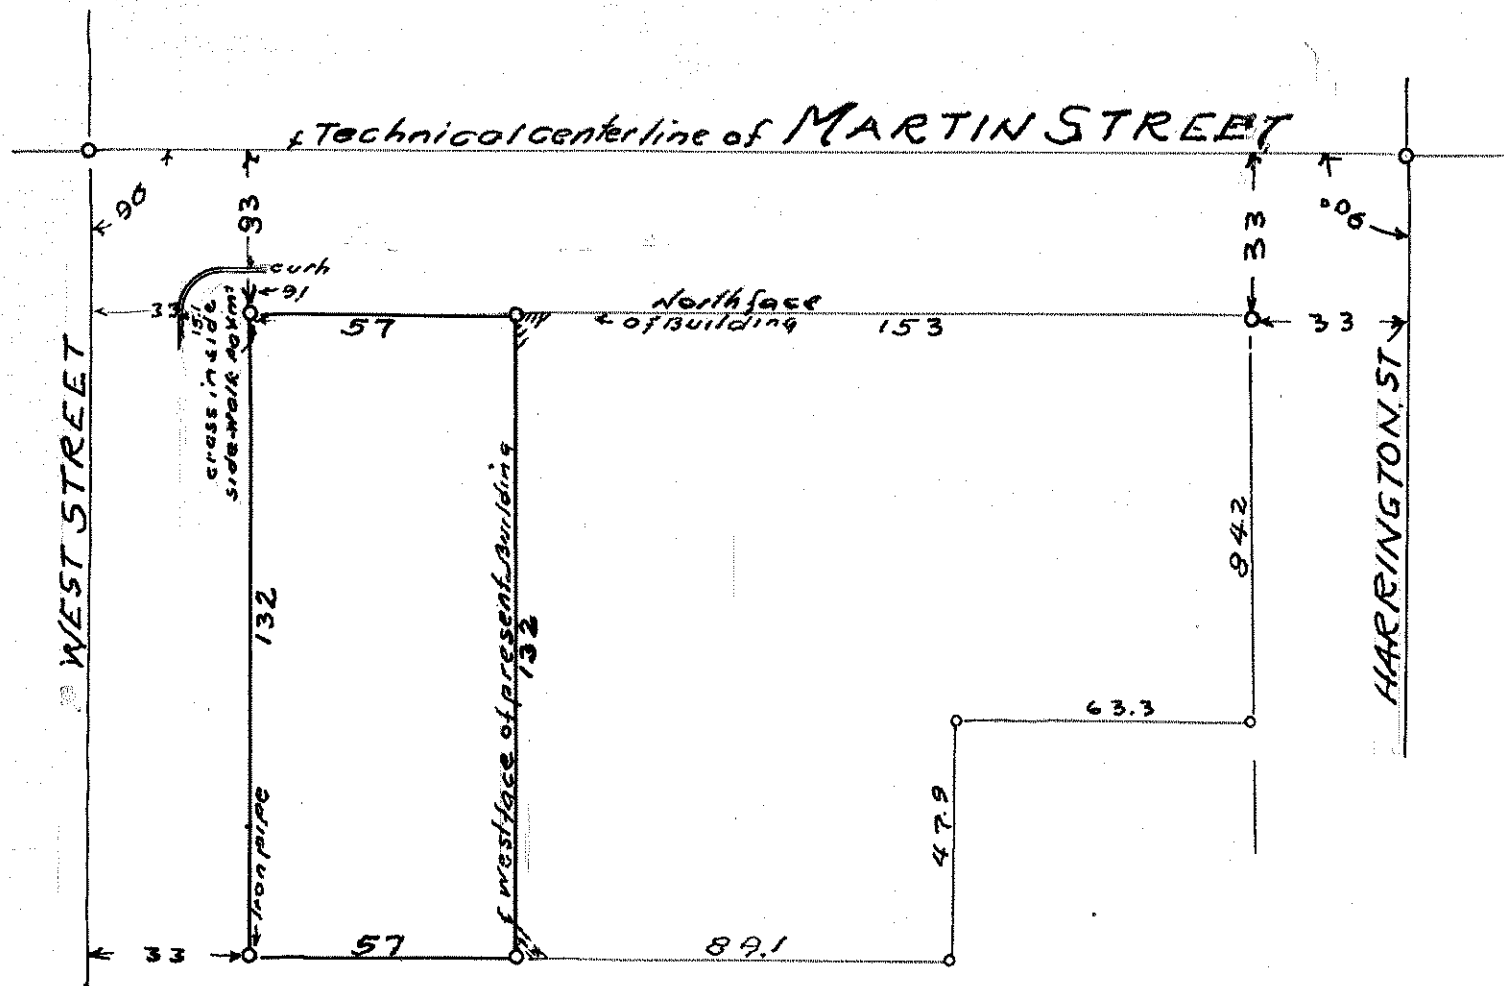

PROPERTY OF
BROGDEN PRODUCE CO. INC.
RALEIGH

— N.C. —

Scale 1" = 40

G. L. MANN
 — Engr. —

Mar 1950

Reference
 for survey of area
 east of the 57x132 lot
 see map made by
 R. G. BALL, engineer dated
 June 25-1942

81322

SIR WALTER CHEVROLET CO

RALEIGH, N.C.

Elevation Map

For additional information see


Lot Survey Map

C. L. Monn

Eng'r

May 50

Scale 1"=20'

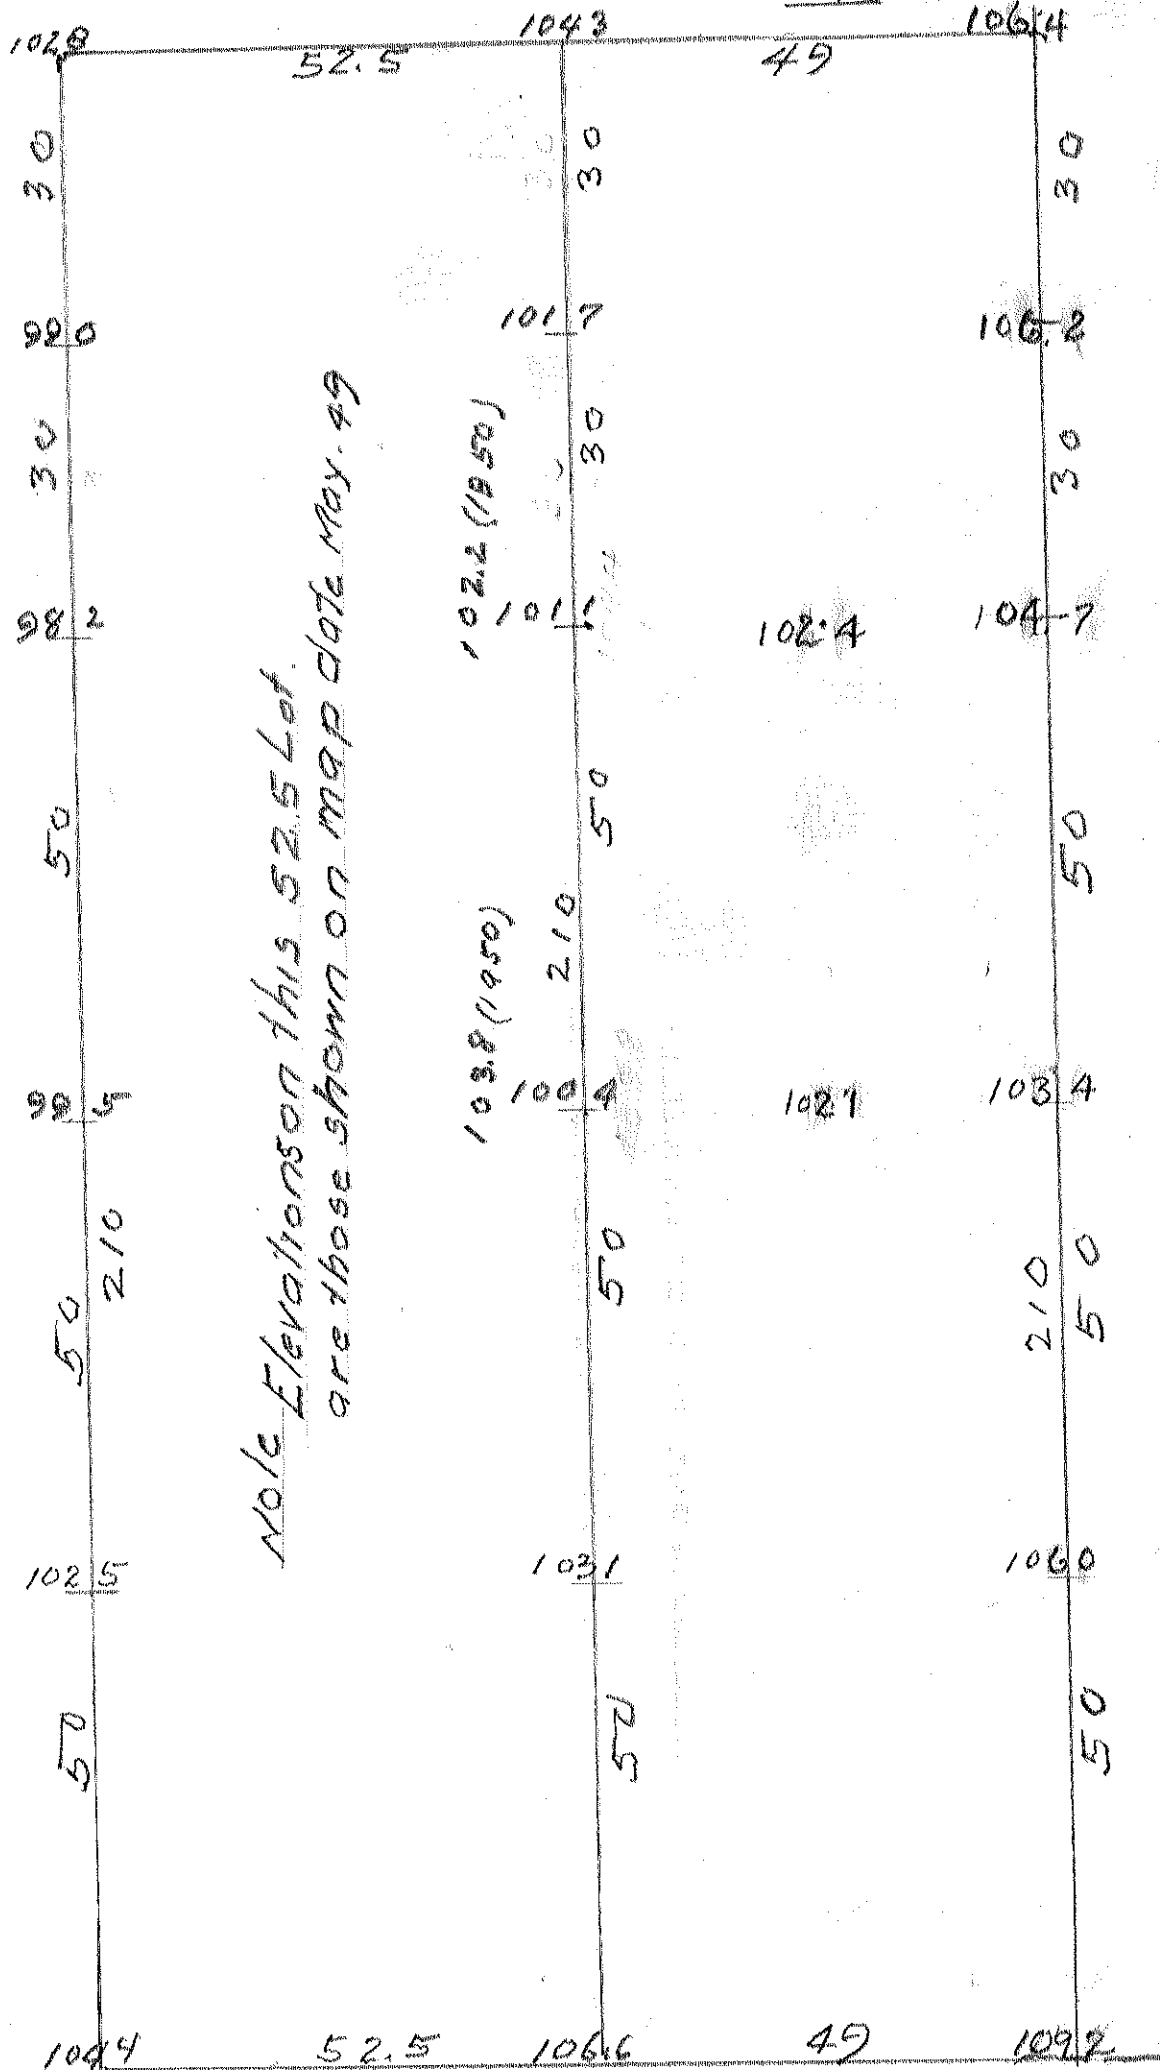

SIDE-WALK

104.3

curb

106.3

108.8

104.6

center of LENOIR STREET

109.3

106.7

BM. Man hole cover.

Intersection Lenoir and

McDowell streets El=100, assumed

81322

Technical Center Line of DAWSON STREET

Technical Center Line of CARBARRUS STREET

PROPERTY
— of —

SIR WALTER CHEVROLET CO

SOUTH DAWSON ST.

RALEIGH

— N. C. —

Scale 1" = 30'

Nov. 1950

G. L. MANN
— Engr. —

Teague formerly
Raleigh French Dry Cleaning Co.

New Brick Boiler House

96°

114.0

26.8

Curb

109.0

133.0

1260 GAS-HOUSE BRCH

City Lot

Property Line LENOIR ST

pipe cut & put in by the city & engaged

8/3/54

460

PROPERTY

of

The A.B. ANDREWS JR. ESTATE

surveyed for sale to

CHARLES S CALDWELL

Scale 1" = 40'


C.L. MANN

Feb 51

Engr

Reference

Book 52 - Page 525

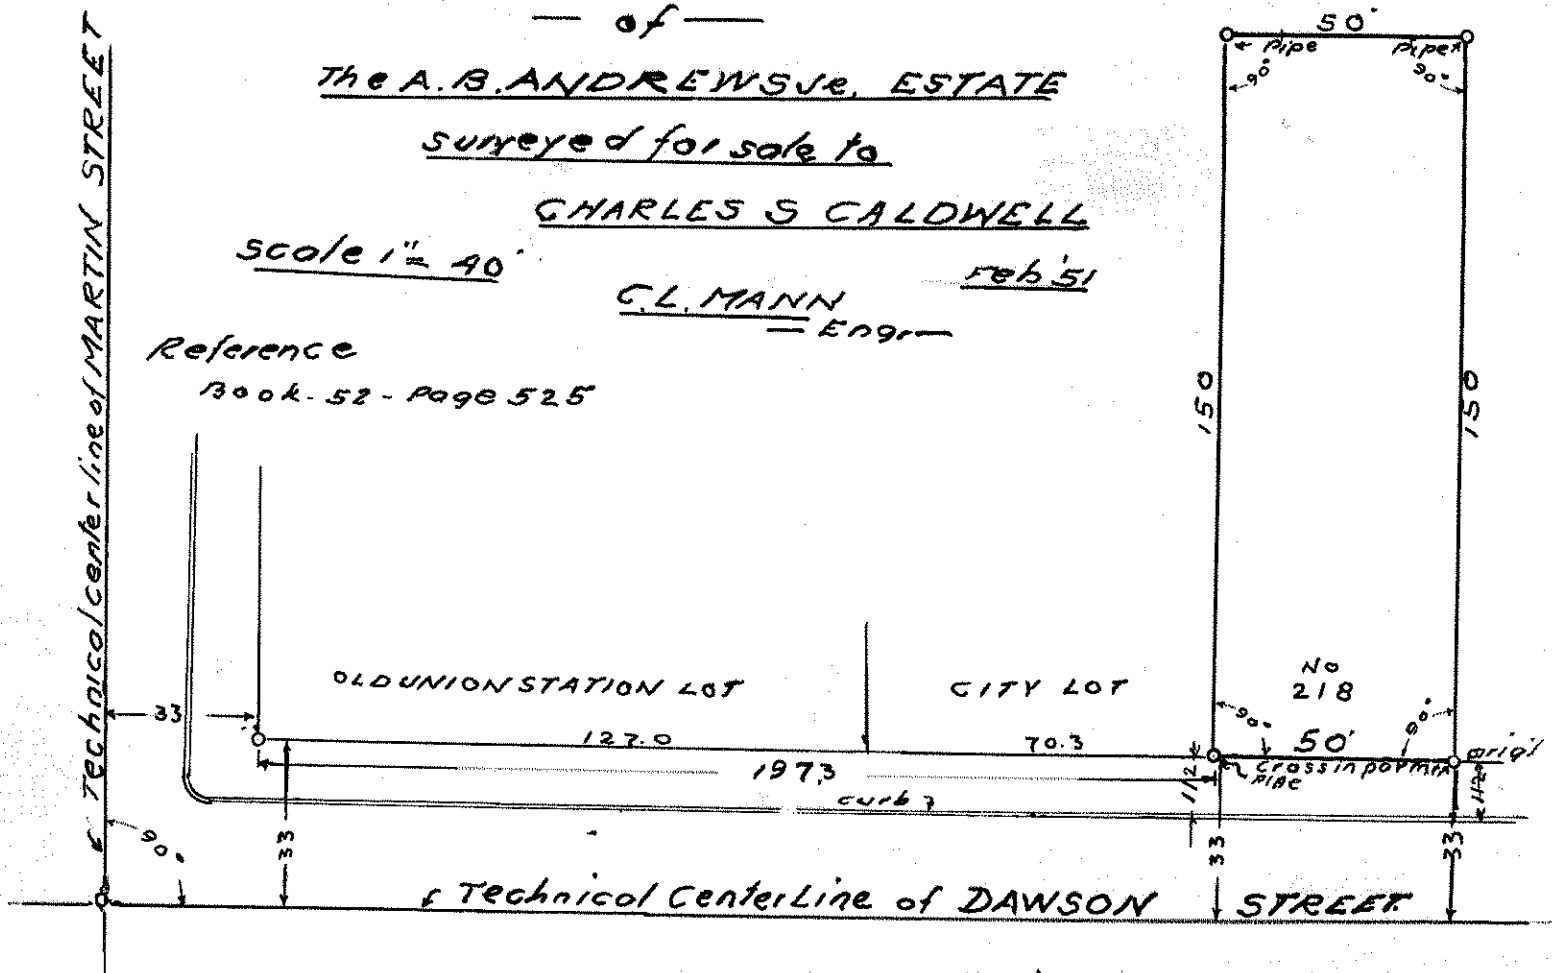


8.135

$$\begin{array}{r} 152.8 \\ 95.8 \\ \hline 57.0 \end{array}$$

$$\begin{array}{r} 153.6 \\ 96.6 \\ \hline 57.0 \end{array}$$



New Base Line

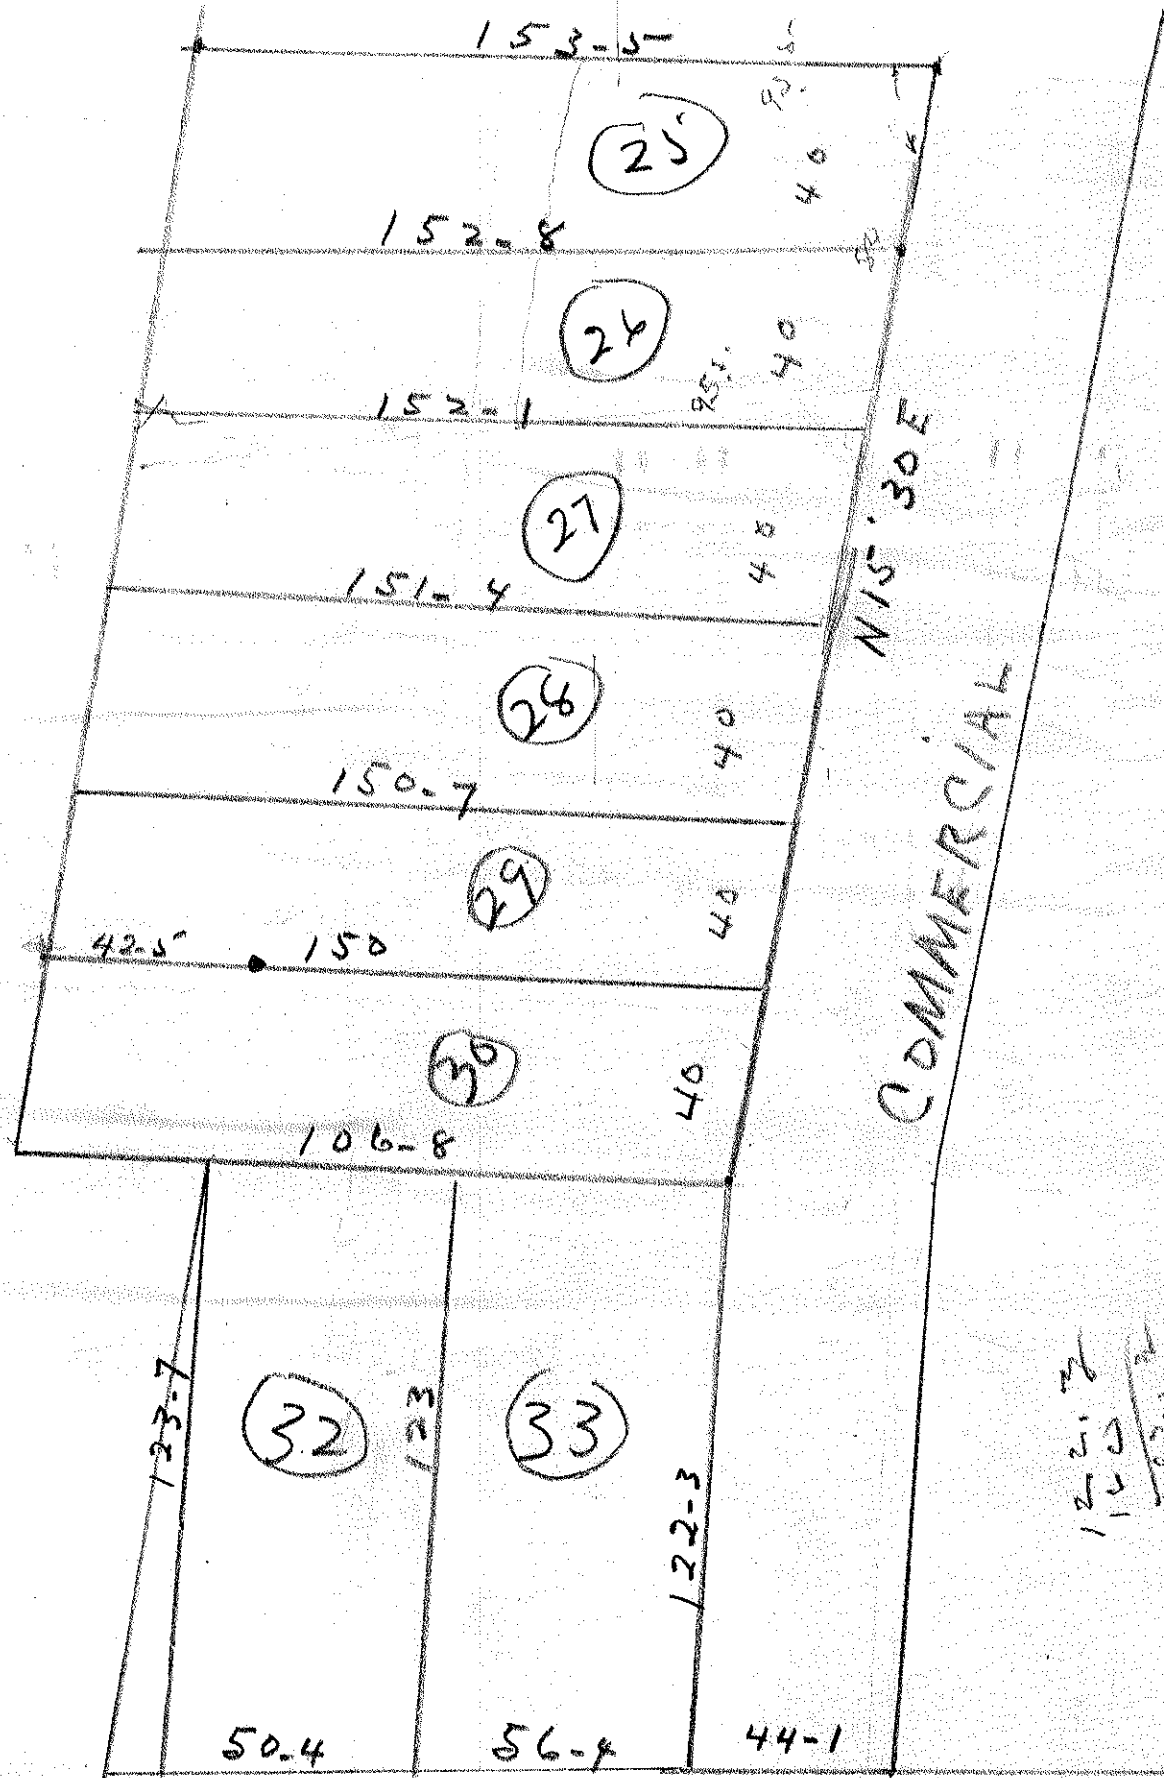

$$\begin{array}{r} 122.3 \\ 123 \\ \hline 182.3 \end{array}$$

W Cabbar

8.13.6

PROPERTY of
GEORGE W. McALLISTER
and wife

MARY L. McALLISTER

being the eastern portion of Lot 25
and Lot 26 MAX BANC subdivision


— RALEIGH N.C. —

Scale 1" = 40


ref 51

C. L. MANN
ENG

References—
BK 1040 Pg 295
BK of Maps
1920. Pg 40

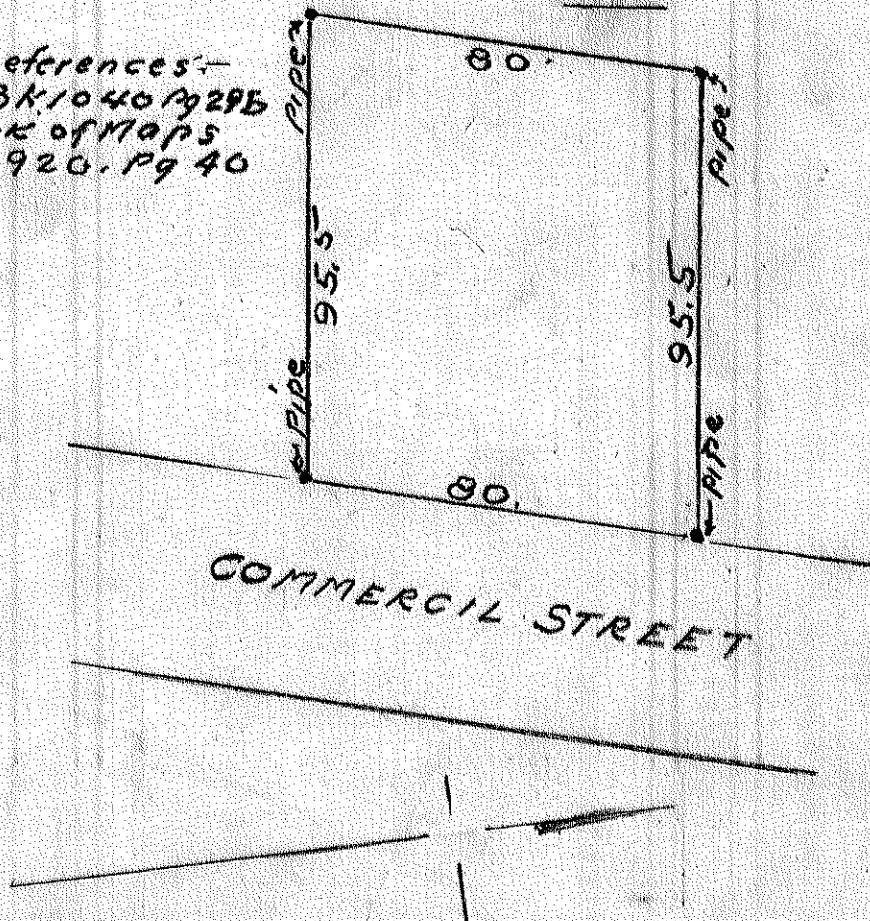

8137

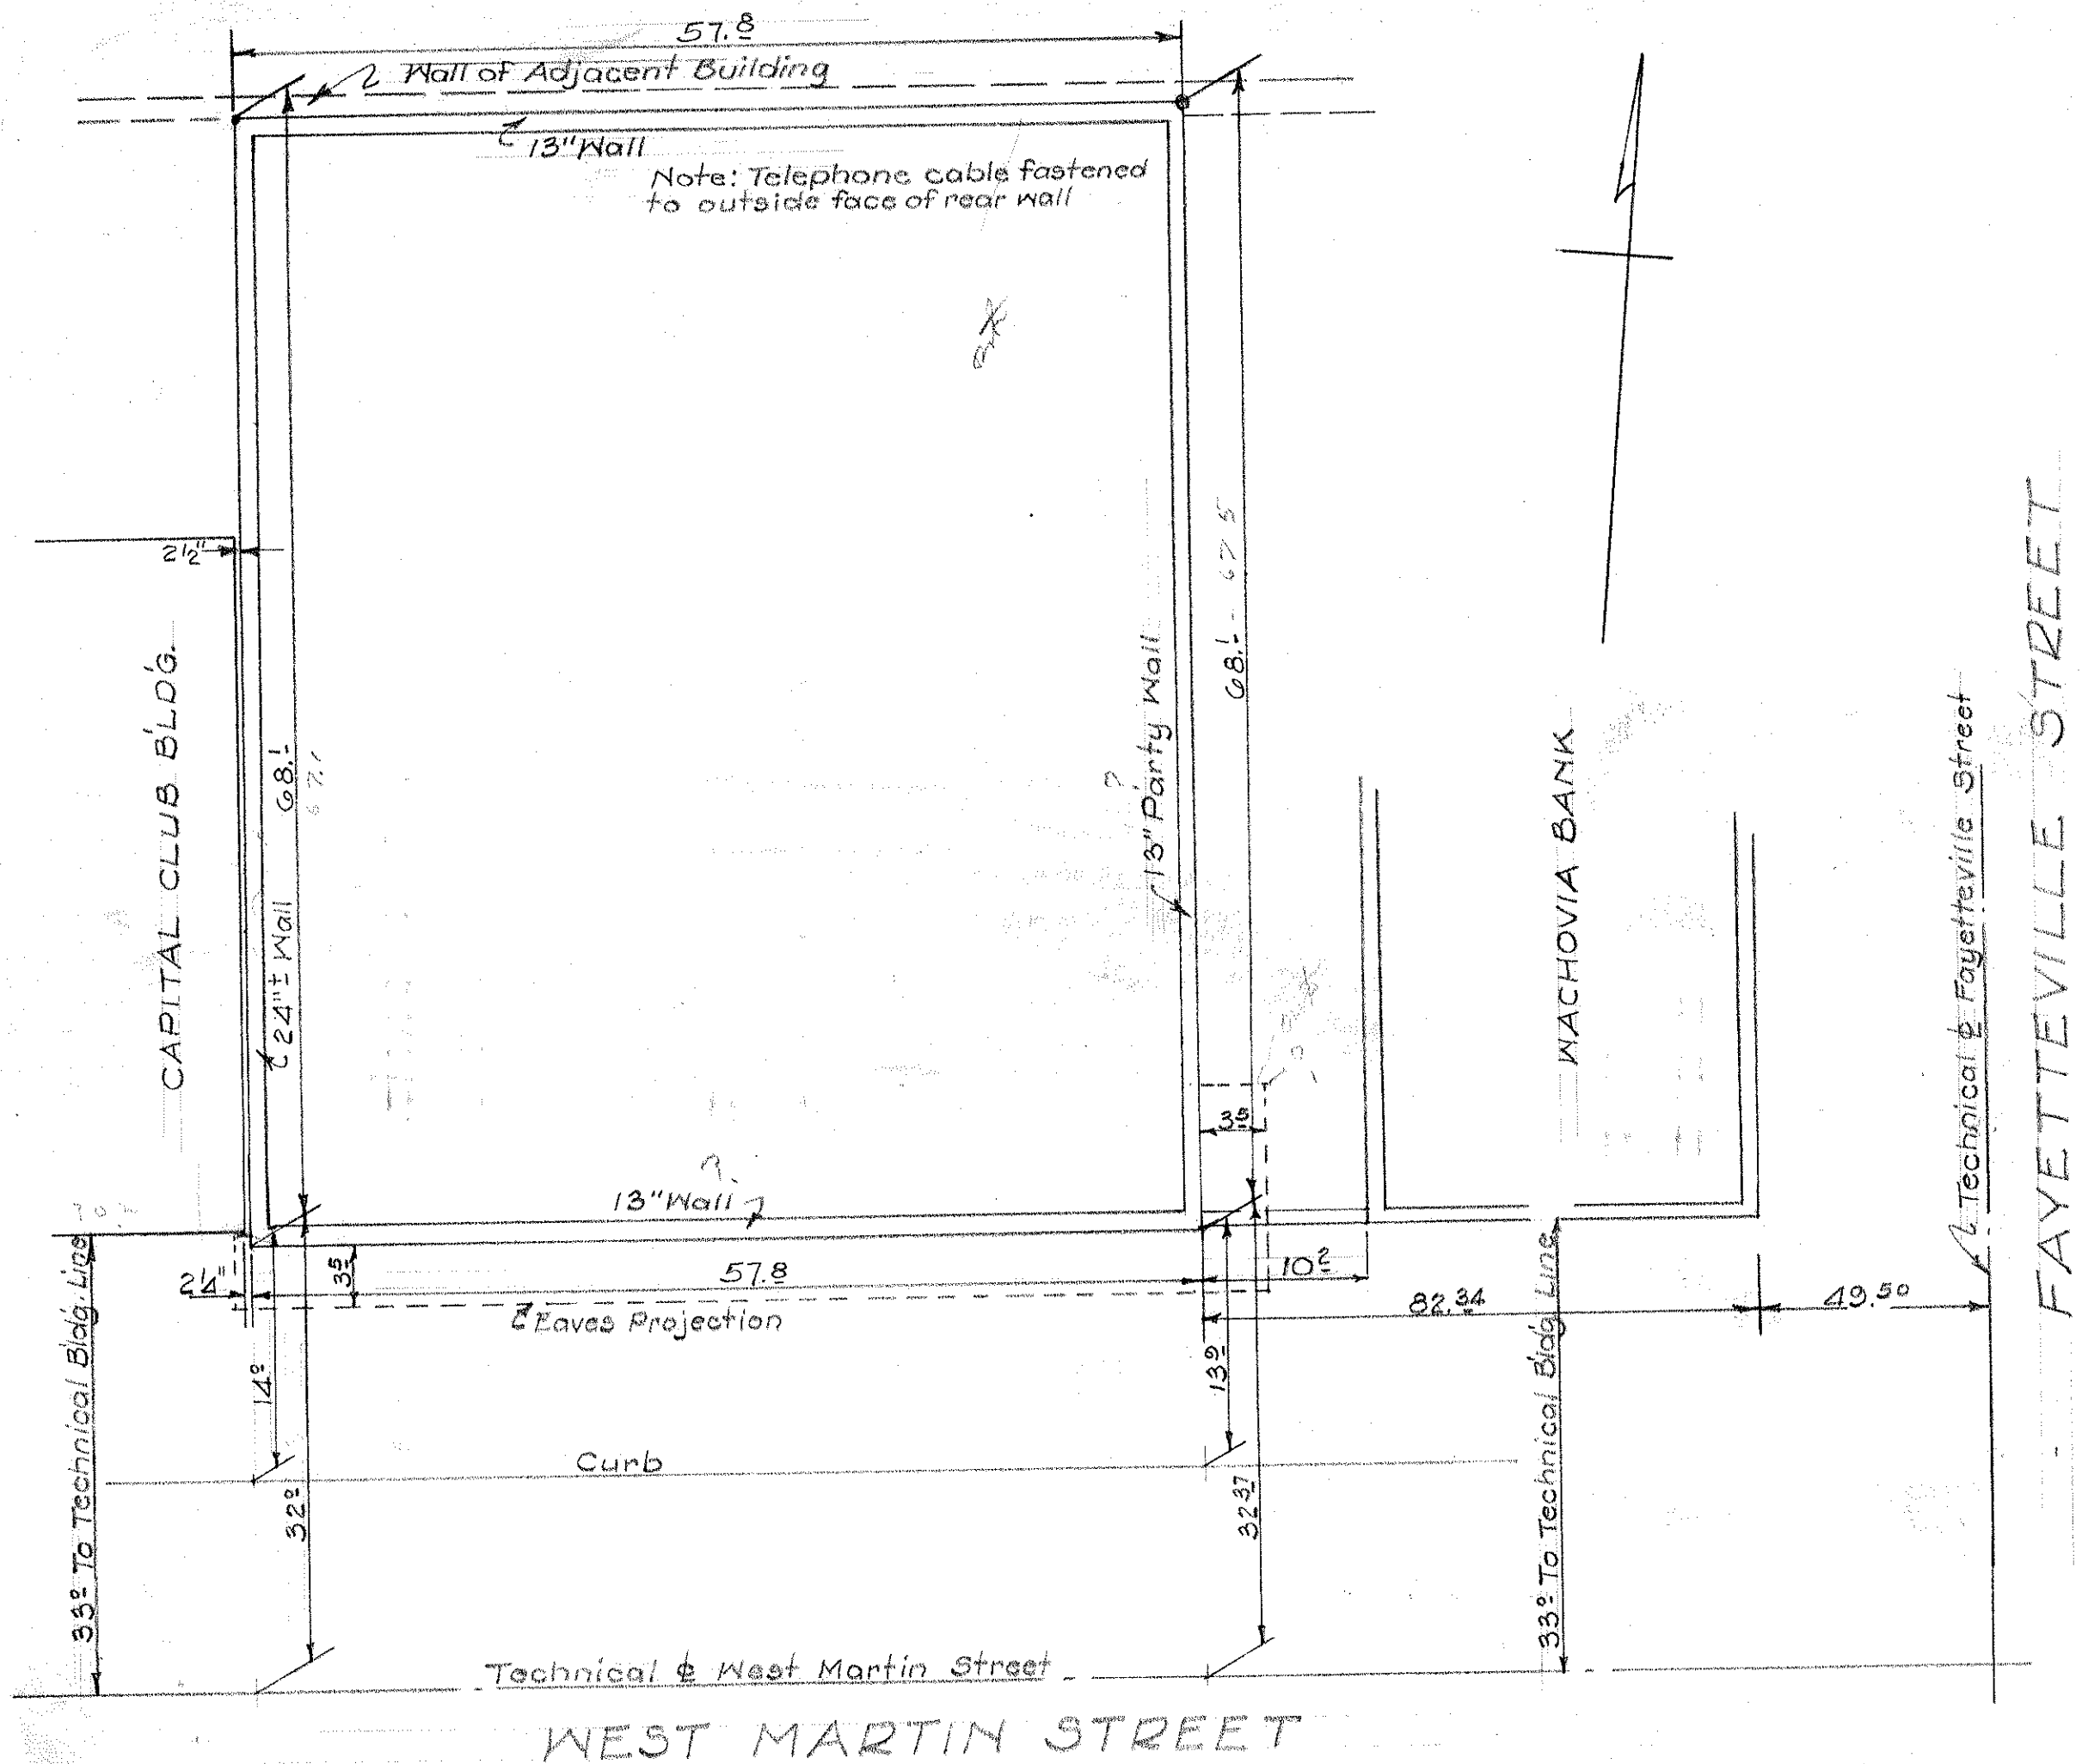

PART OF THE ESTATE OF
DR. J. R. ROGERS-DEC'D
WEST MARTIN STREET
DALEIGH, N.C.

Scale 1" = 10' June 1951
C. L. Mann - Fred W. Habel

8.138

PARCELS 182

old wall

57.6

67.0 13" WALL

13" WALL
67.0

PARCEL No 3

SALISBURY ST

CAPITAL CLUB BLD.

70.1

57.6

10.2

82.3

Wachovia Bank Bldg

49.5

CURB

33.3

33

33.0

Technical center line of MARTIN STREET

PROPERTY

— of —
PINEHOLDING CORPORATION
Leased to MCLELLAN STORES CO.

Scale 1" = 10'

RALEIGH

N.C.

C. L. MANN

Engr

Sept '52

Reference: "R. Rogers Estate" by C. L. Mann June '51

8:139

PROPERTY of
PINEHOLDING CORPORATION

HARGETT STREET

Leased to

MCLELLAN STORES CO.

scale 1" = 20' RALEIGH, N.C. sep/52

C. L. MANN
— Eng'r —

PARCEL No. 2

original line 140'

PARCEL No. 1

PARCEL No. 3

SEE MAP

Technical Centerline SALISBURY STREET

Technical center line of FAYETTEVILLE STREET

Technical center line of MARTIN STREET

References

"Richardson Property" by Bernard Crocker July '39
"McLellan Stores" by C. M. Lambke Apr. '29
"Rogers Estate" by C. L. Mann June '51, sep/52

CANNON STREET

CANISTER STREET

James Stroud.

W. S. Mosley

PROPERTY
— of —
MINNIE BYRD
— CANNON STREET —
RALEIGH
— N. C. —

Scale 1" = 20' Sept. 1952

C. L. MANN
— Engr —

References +
Book 1000 Page 548
Shoffers Map, Book of Maps 1885, Pg 10
Book 170, Page 370

8.141

THE
HEARTT PROPERTY
DAWSON & HARGETT STREETS
 — RALEIGH —


Scale 1" = 50'

N.C.

Nov-52

E. L. MANN
 — ENGR —

Note:
 Intermediate pipes
 put on Northline July 54

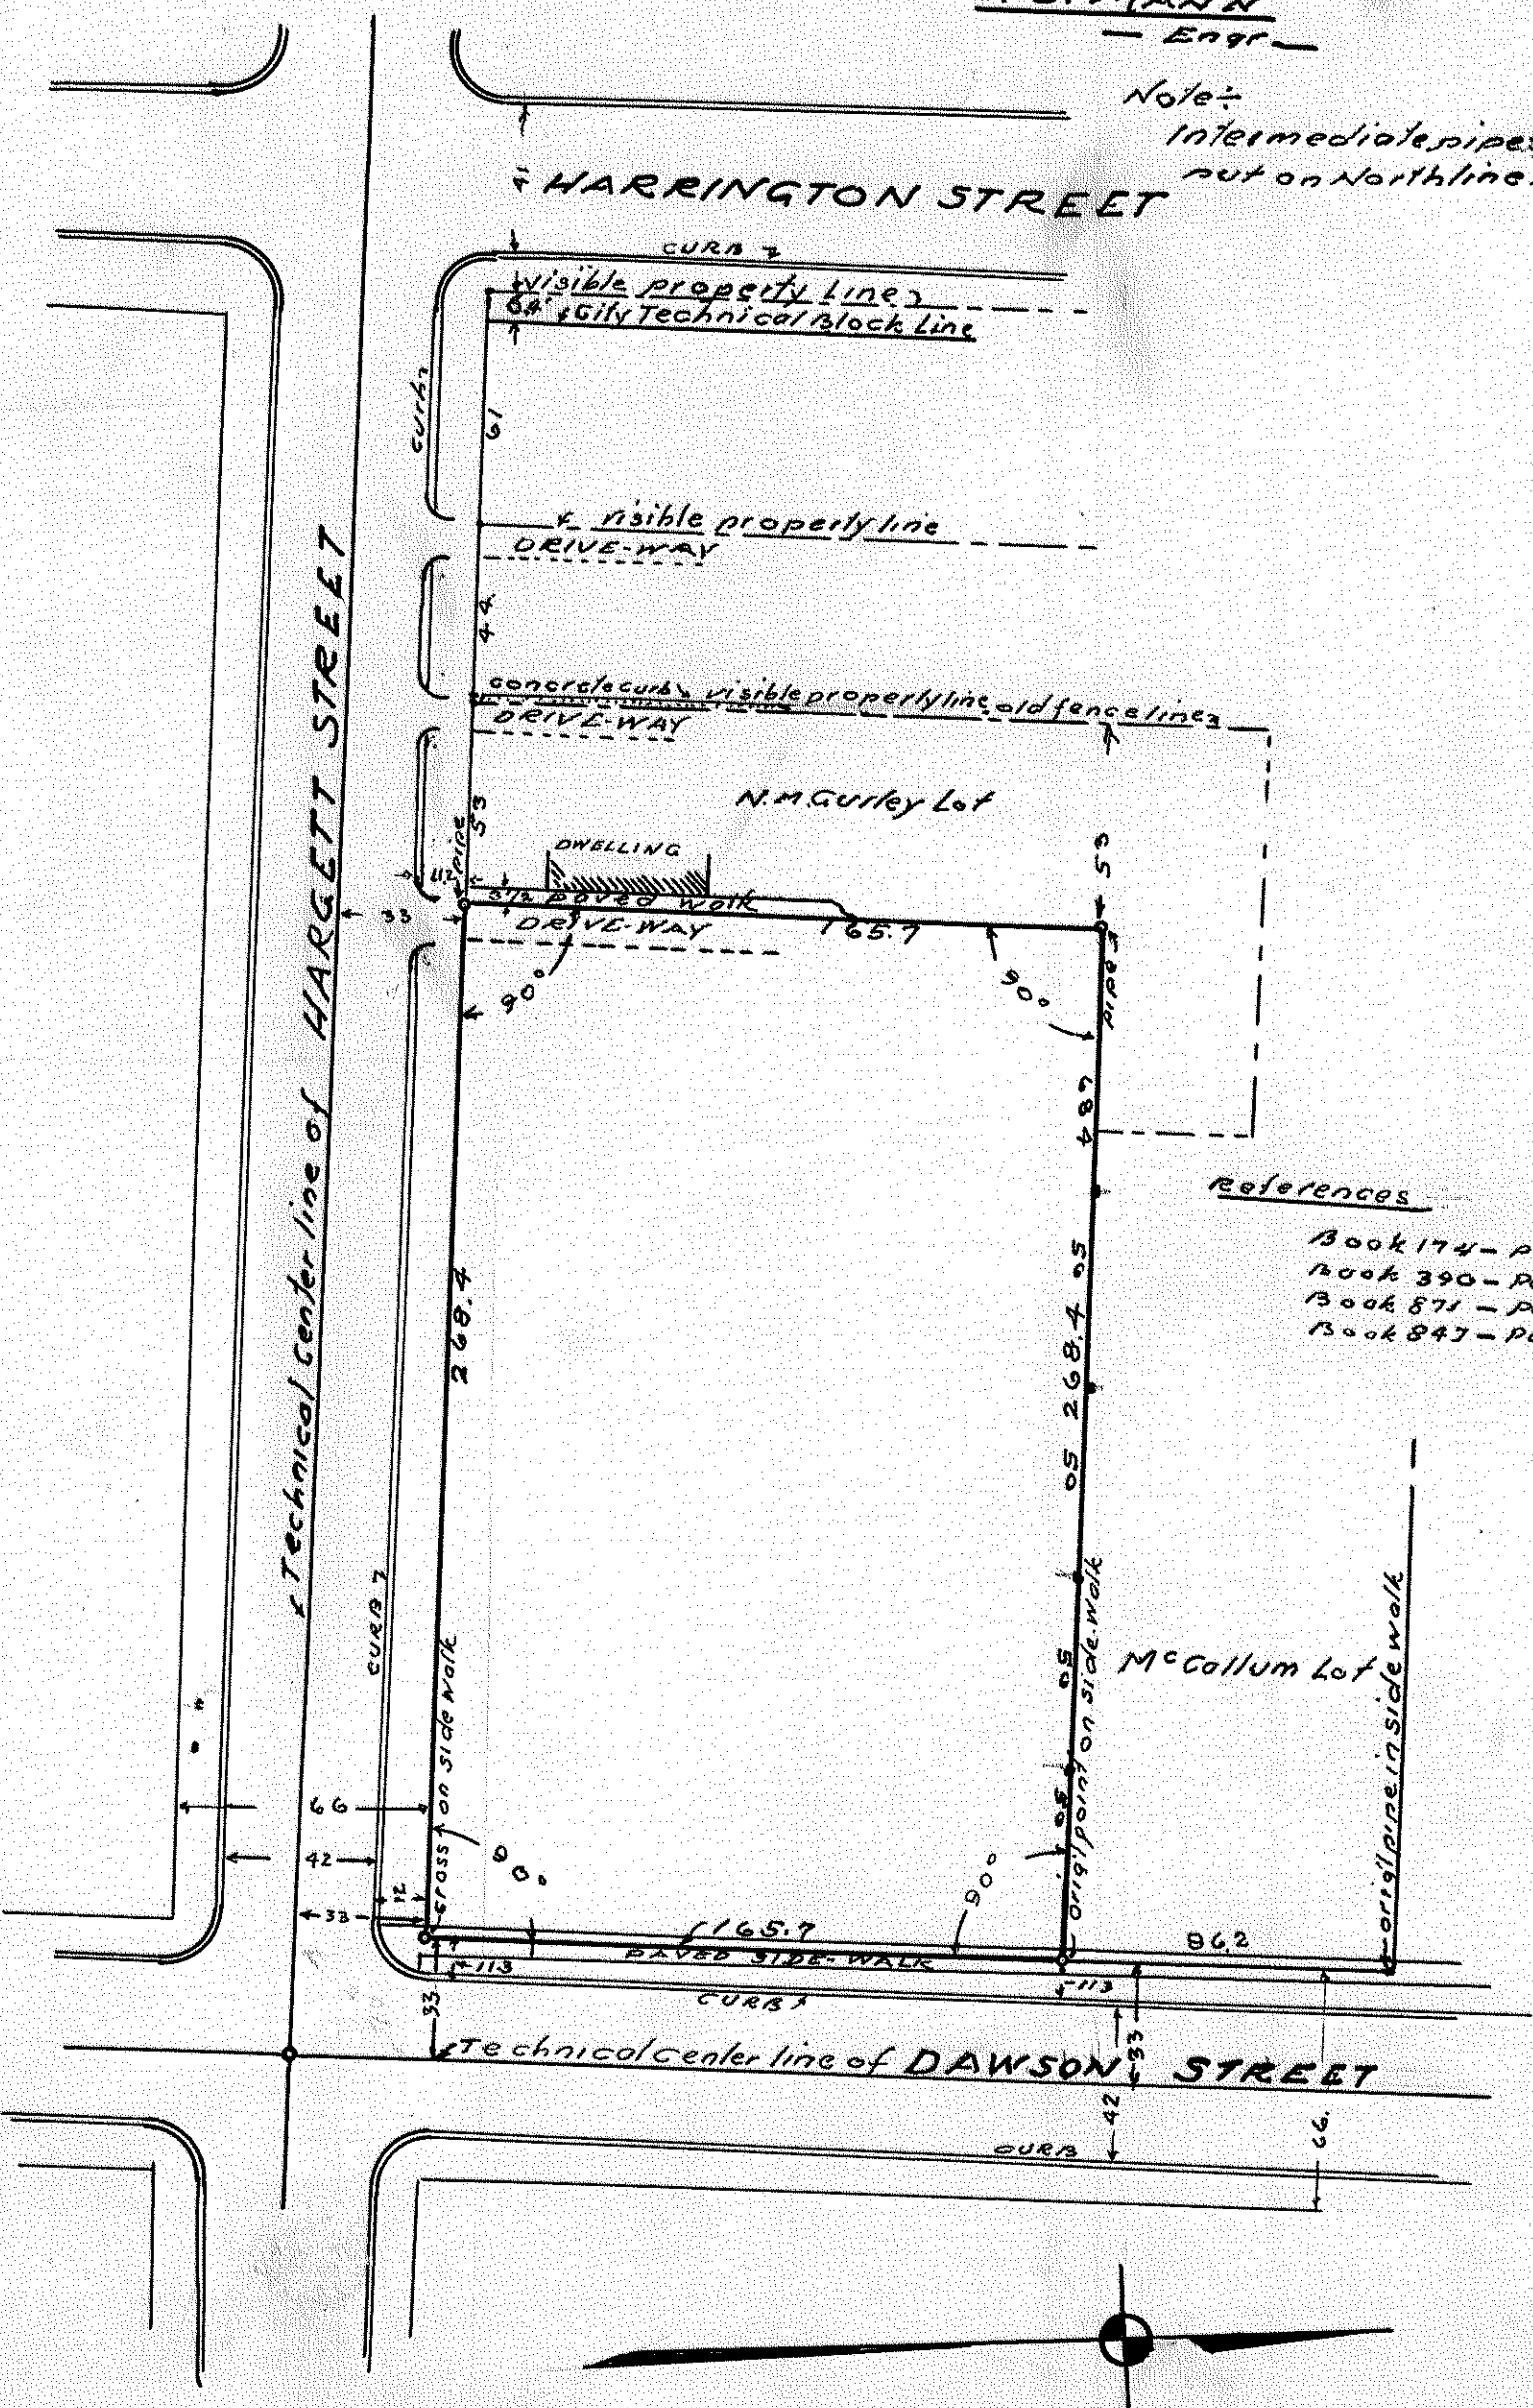

References

- Book 174 - Page 58
- Book 390 - Page 554
- Book 871 - Page 91
- Book 847 - Page 124

Note:

This map also shows
front and rear deed
dimensions of all lots
in this block fronting
on Boylan Avenue

PROPERTY

— of —

MRS N. L. BALLANCE

BOYLAN HEIGHTS

— RALEIGH —

N.C.

Scale 1" = 50'

Aug 53


G. L. MANN

— Engineer —

References

Book	Page
765	351
560	32
983	645
898	245
894	61
1030	49
260	415

CABARRUS STREET

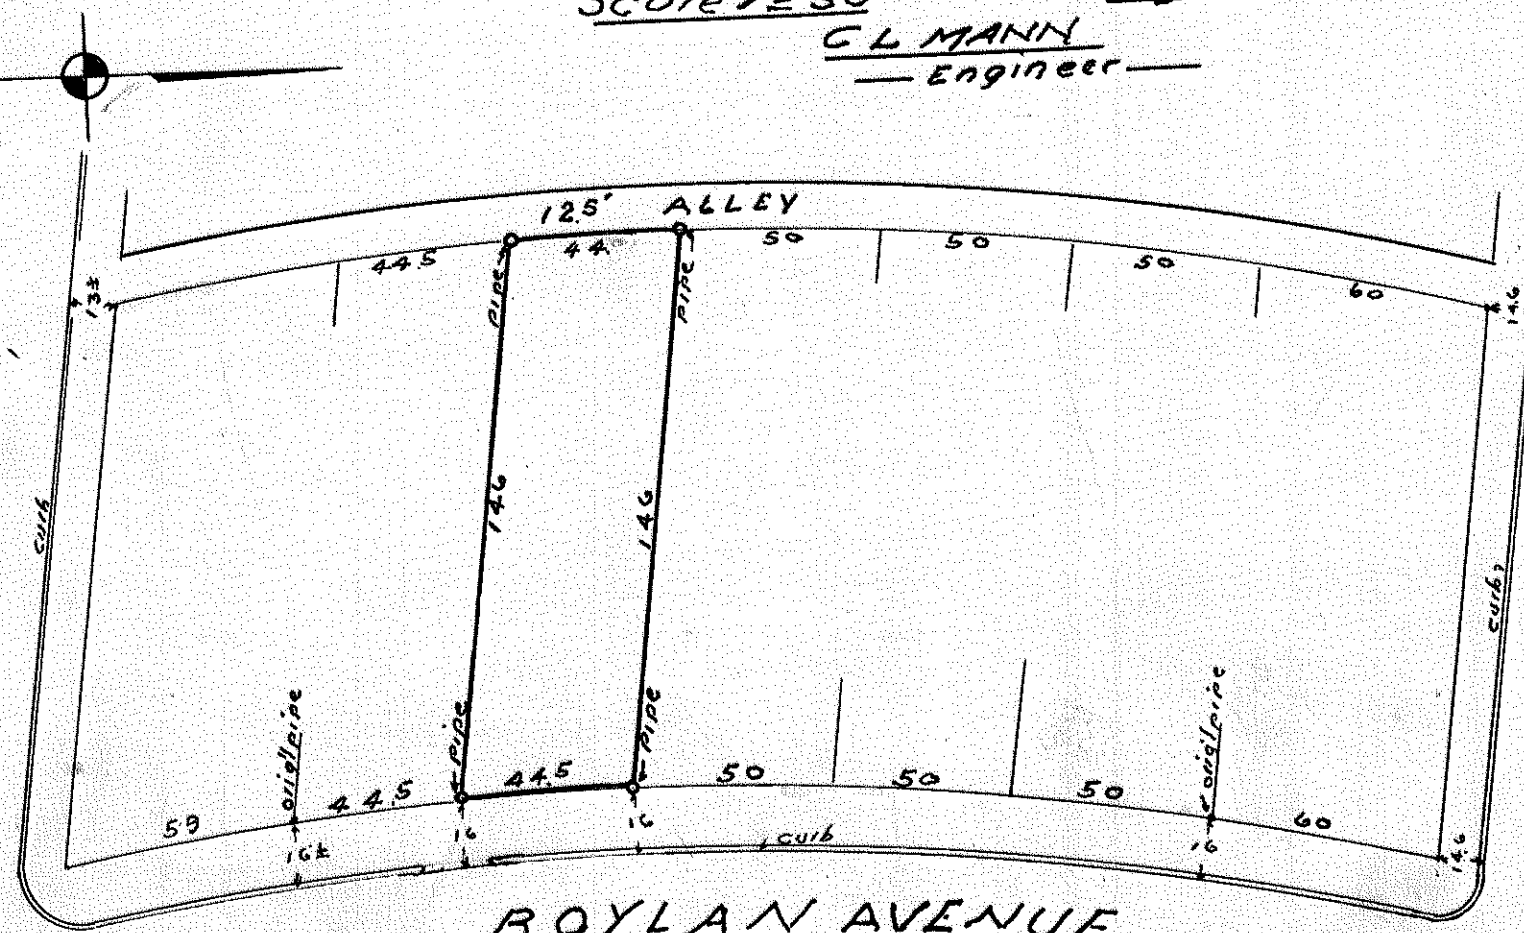

McCULLOCK STREET

BOYLAN AVENUE

8.143

PROPERTY
— OF —

-THE- BOYLAN HEIGHTS BAPTIST CHURCH

— RALEIGH —


Scale 1"=30

N.C.

Oct. 53

— C. L. MANN —
Engr

CUTLER ST.

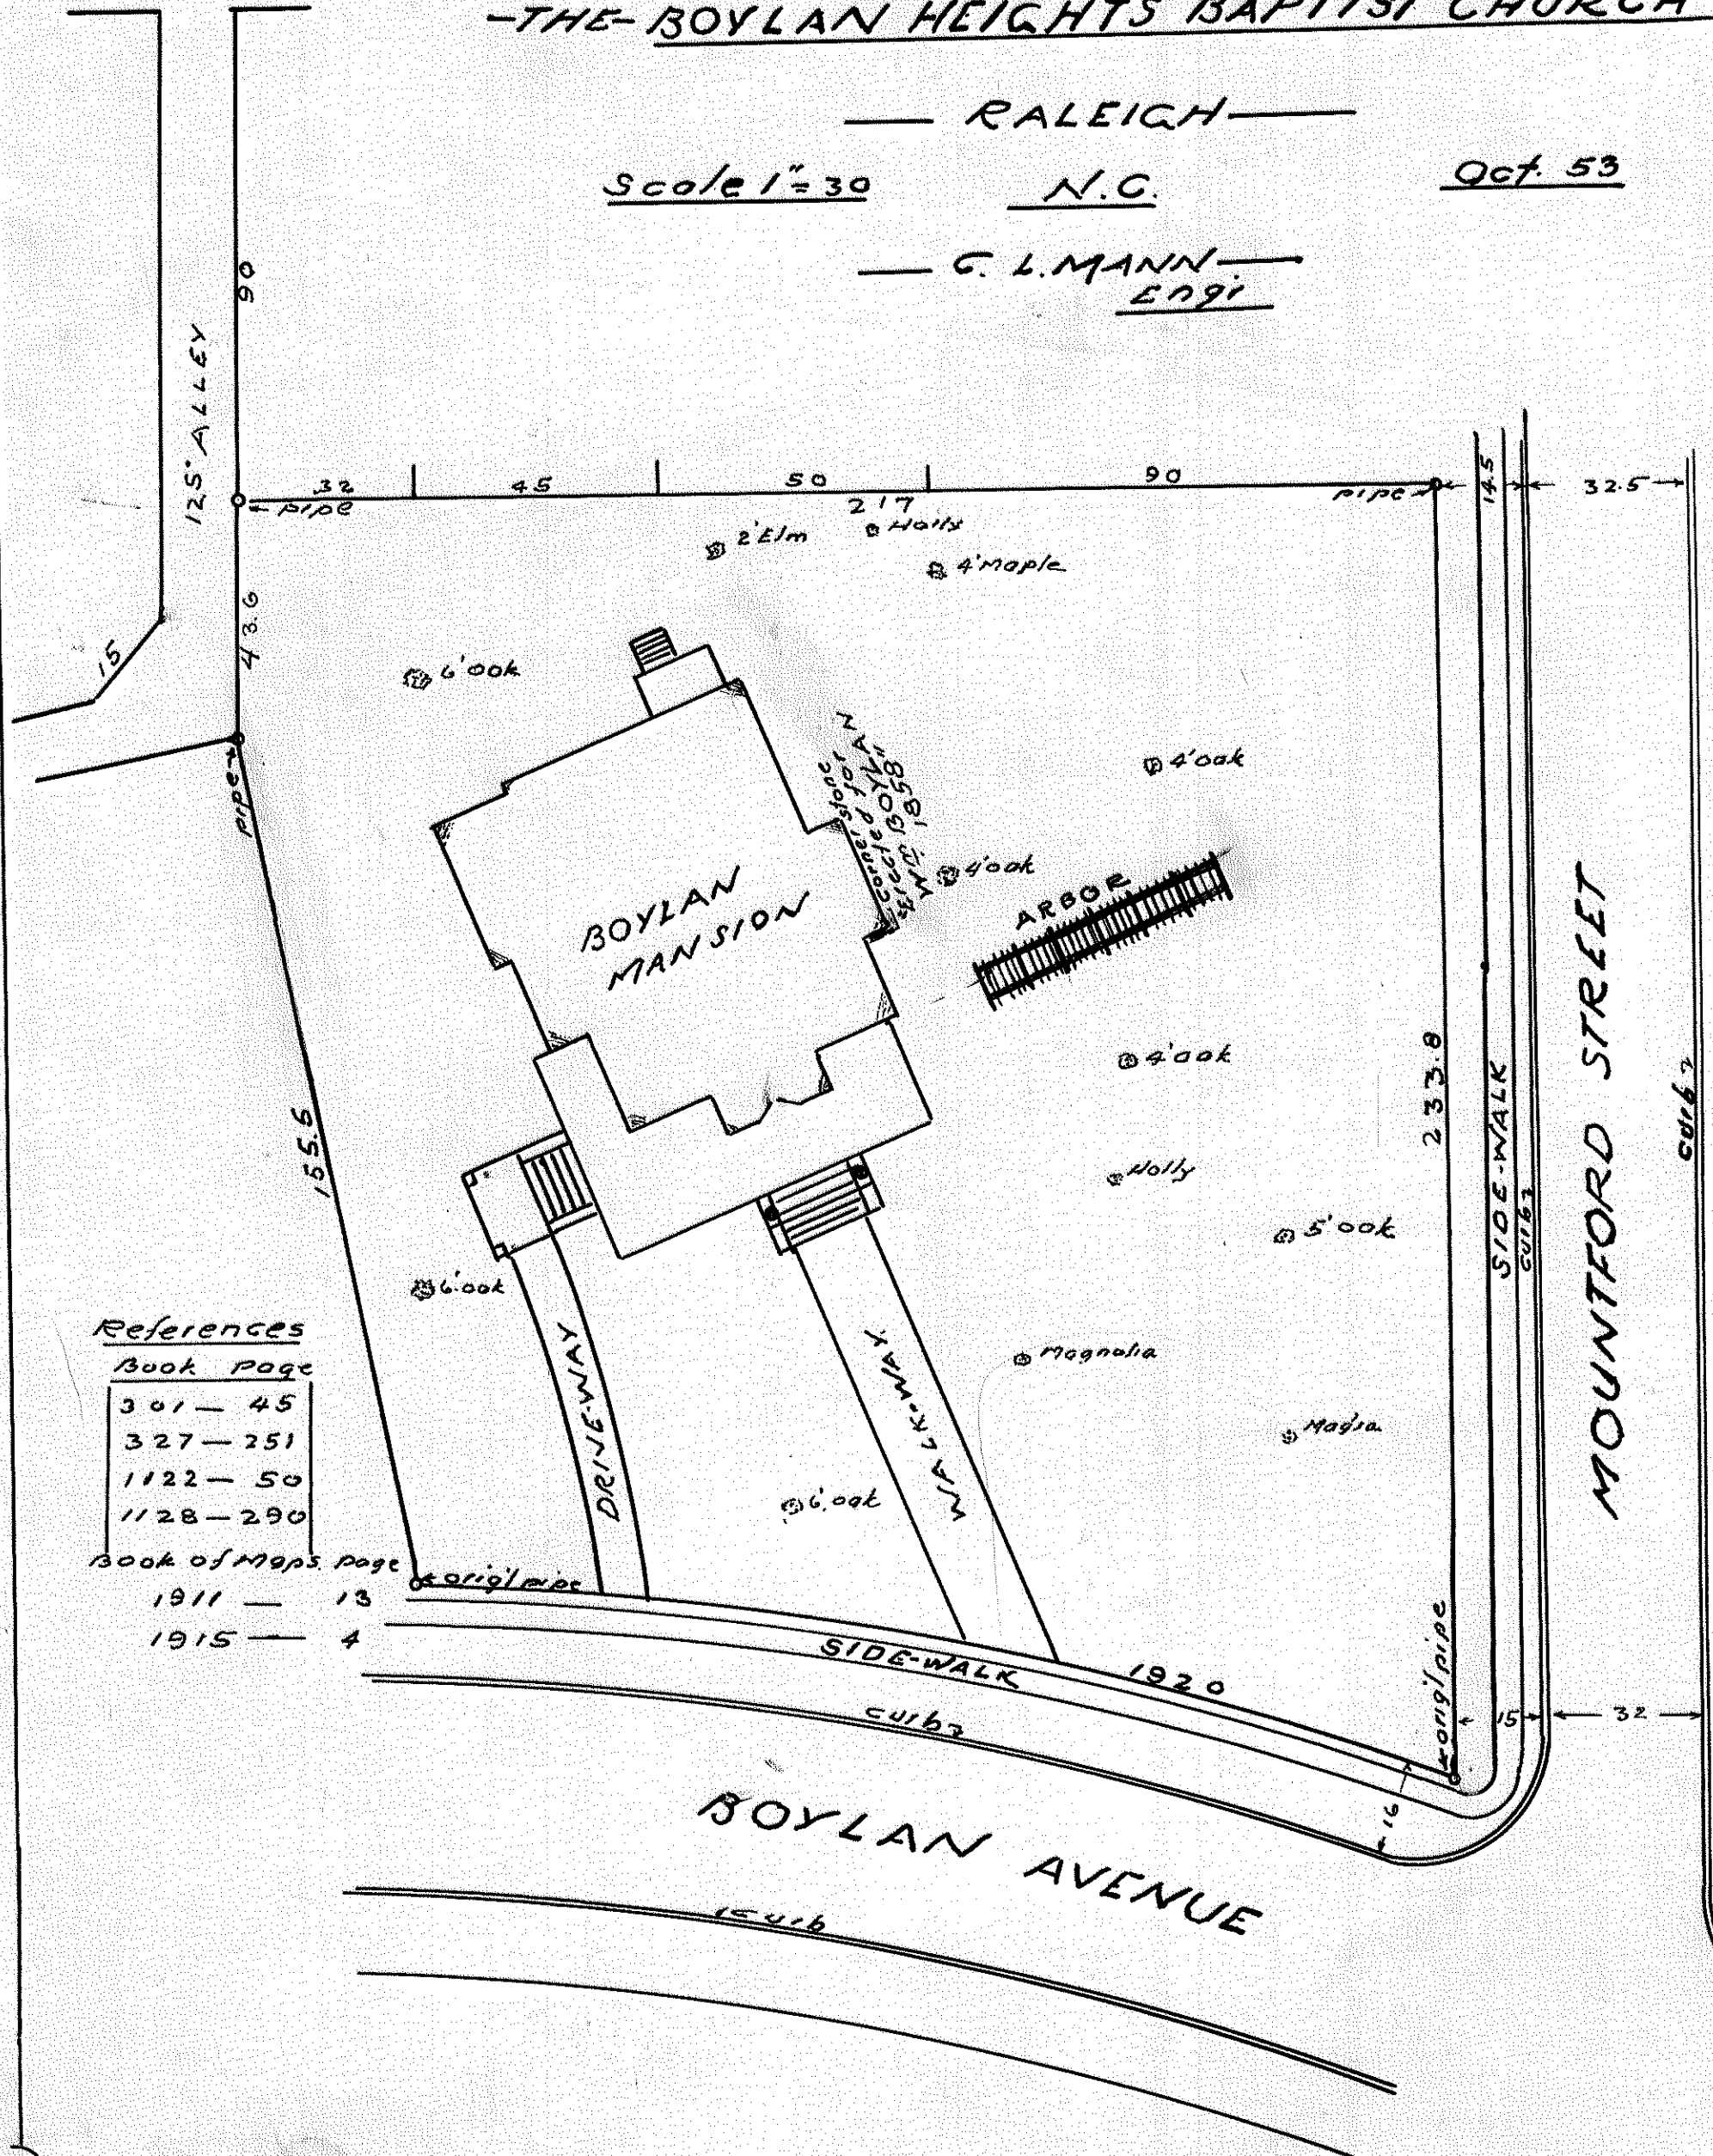

References

Book Page

301 — 45

327 — 251

1122 — 50

1128 — 290


Book of Maps Page

1911 — 13

1915 — 4

Map of Mapas 1885-114

(13) C. M. Lander Nov 1925
to Ellen C. Rogers from Walter Lander

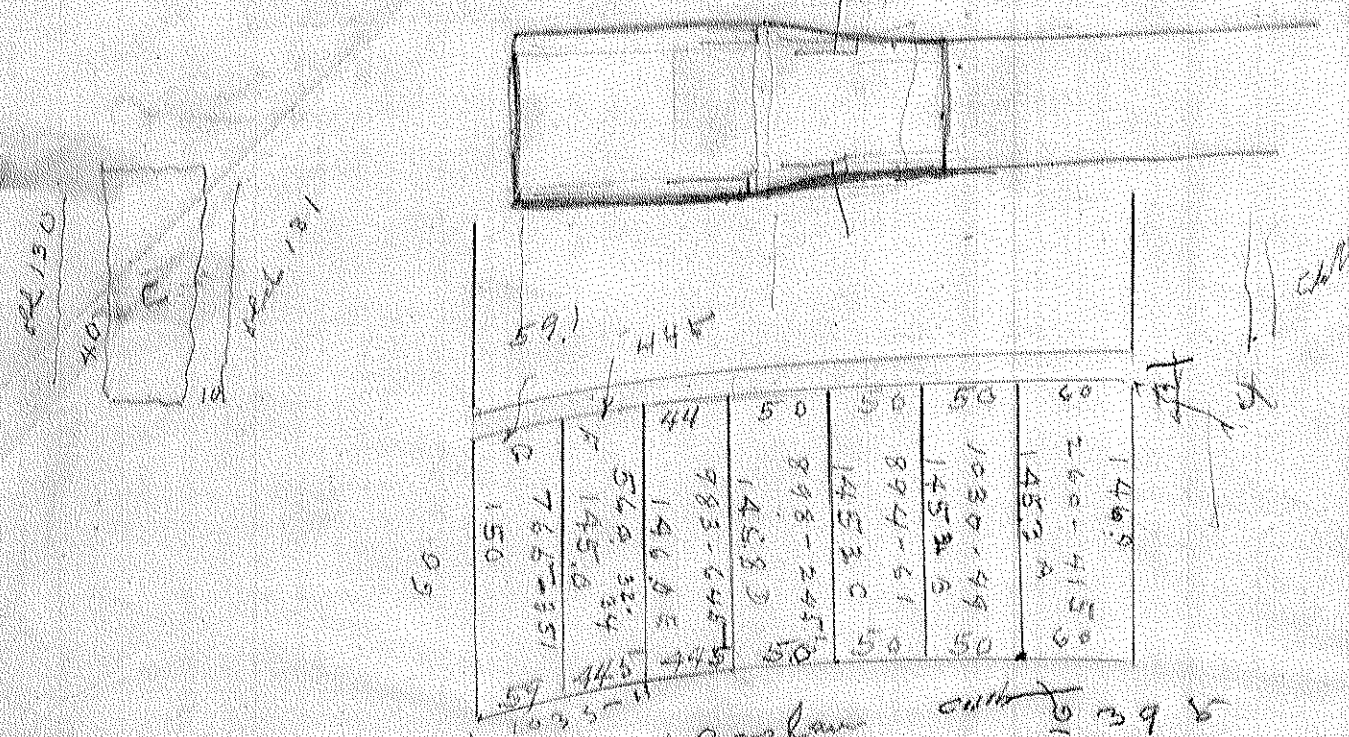

Boylston Ave
400 Block West side

N

8-145

- A. Iron St
- B. 87-10W-50
- C. 88-50W-1482
- D. 88-50W-1482
- E. 88-50W-1482
5.46
1.11/2

8.145

References:
BOOK PAGE

855	89
921	333
610	517
927	274

Note: The deed description gives to this lot the use of the 8 ft alley

PROPERTY

— of —

E. L. LAYFIELD


RALEIGH

— N.C. —

scale 1" = 30'

July 54.

— C. L. MANAL —
F. 1991

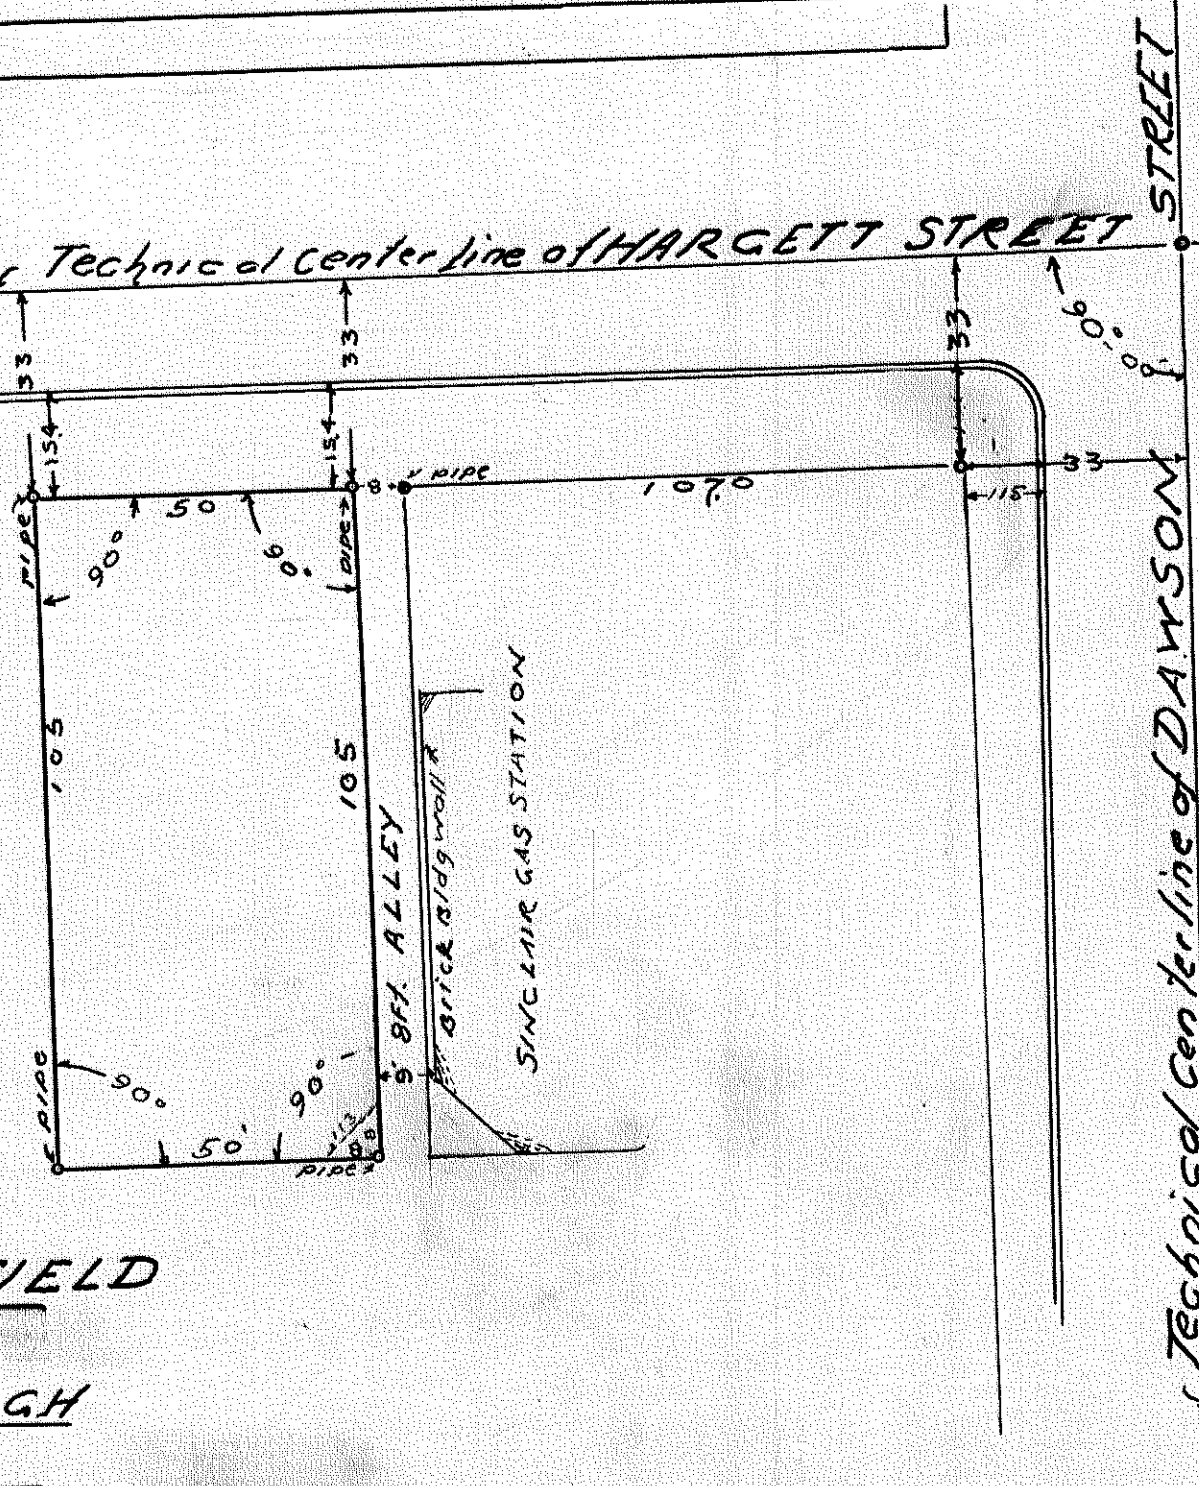


- 8.146

Note:
See map of THE
HEARTT PROPERTY
Nov. 1952

THE "HEARTT PROPERTY"

— SHOWING —
ELEVATIONS and CONTOURS
Scale 1"=20' — C. L. MANN, Engr. — JULY 1954

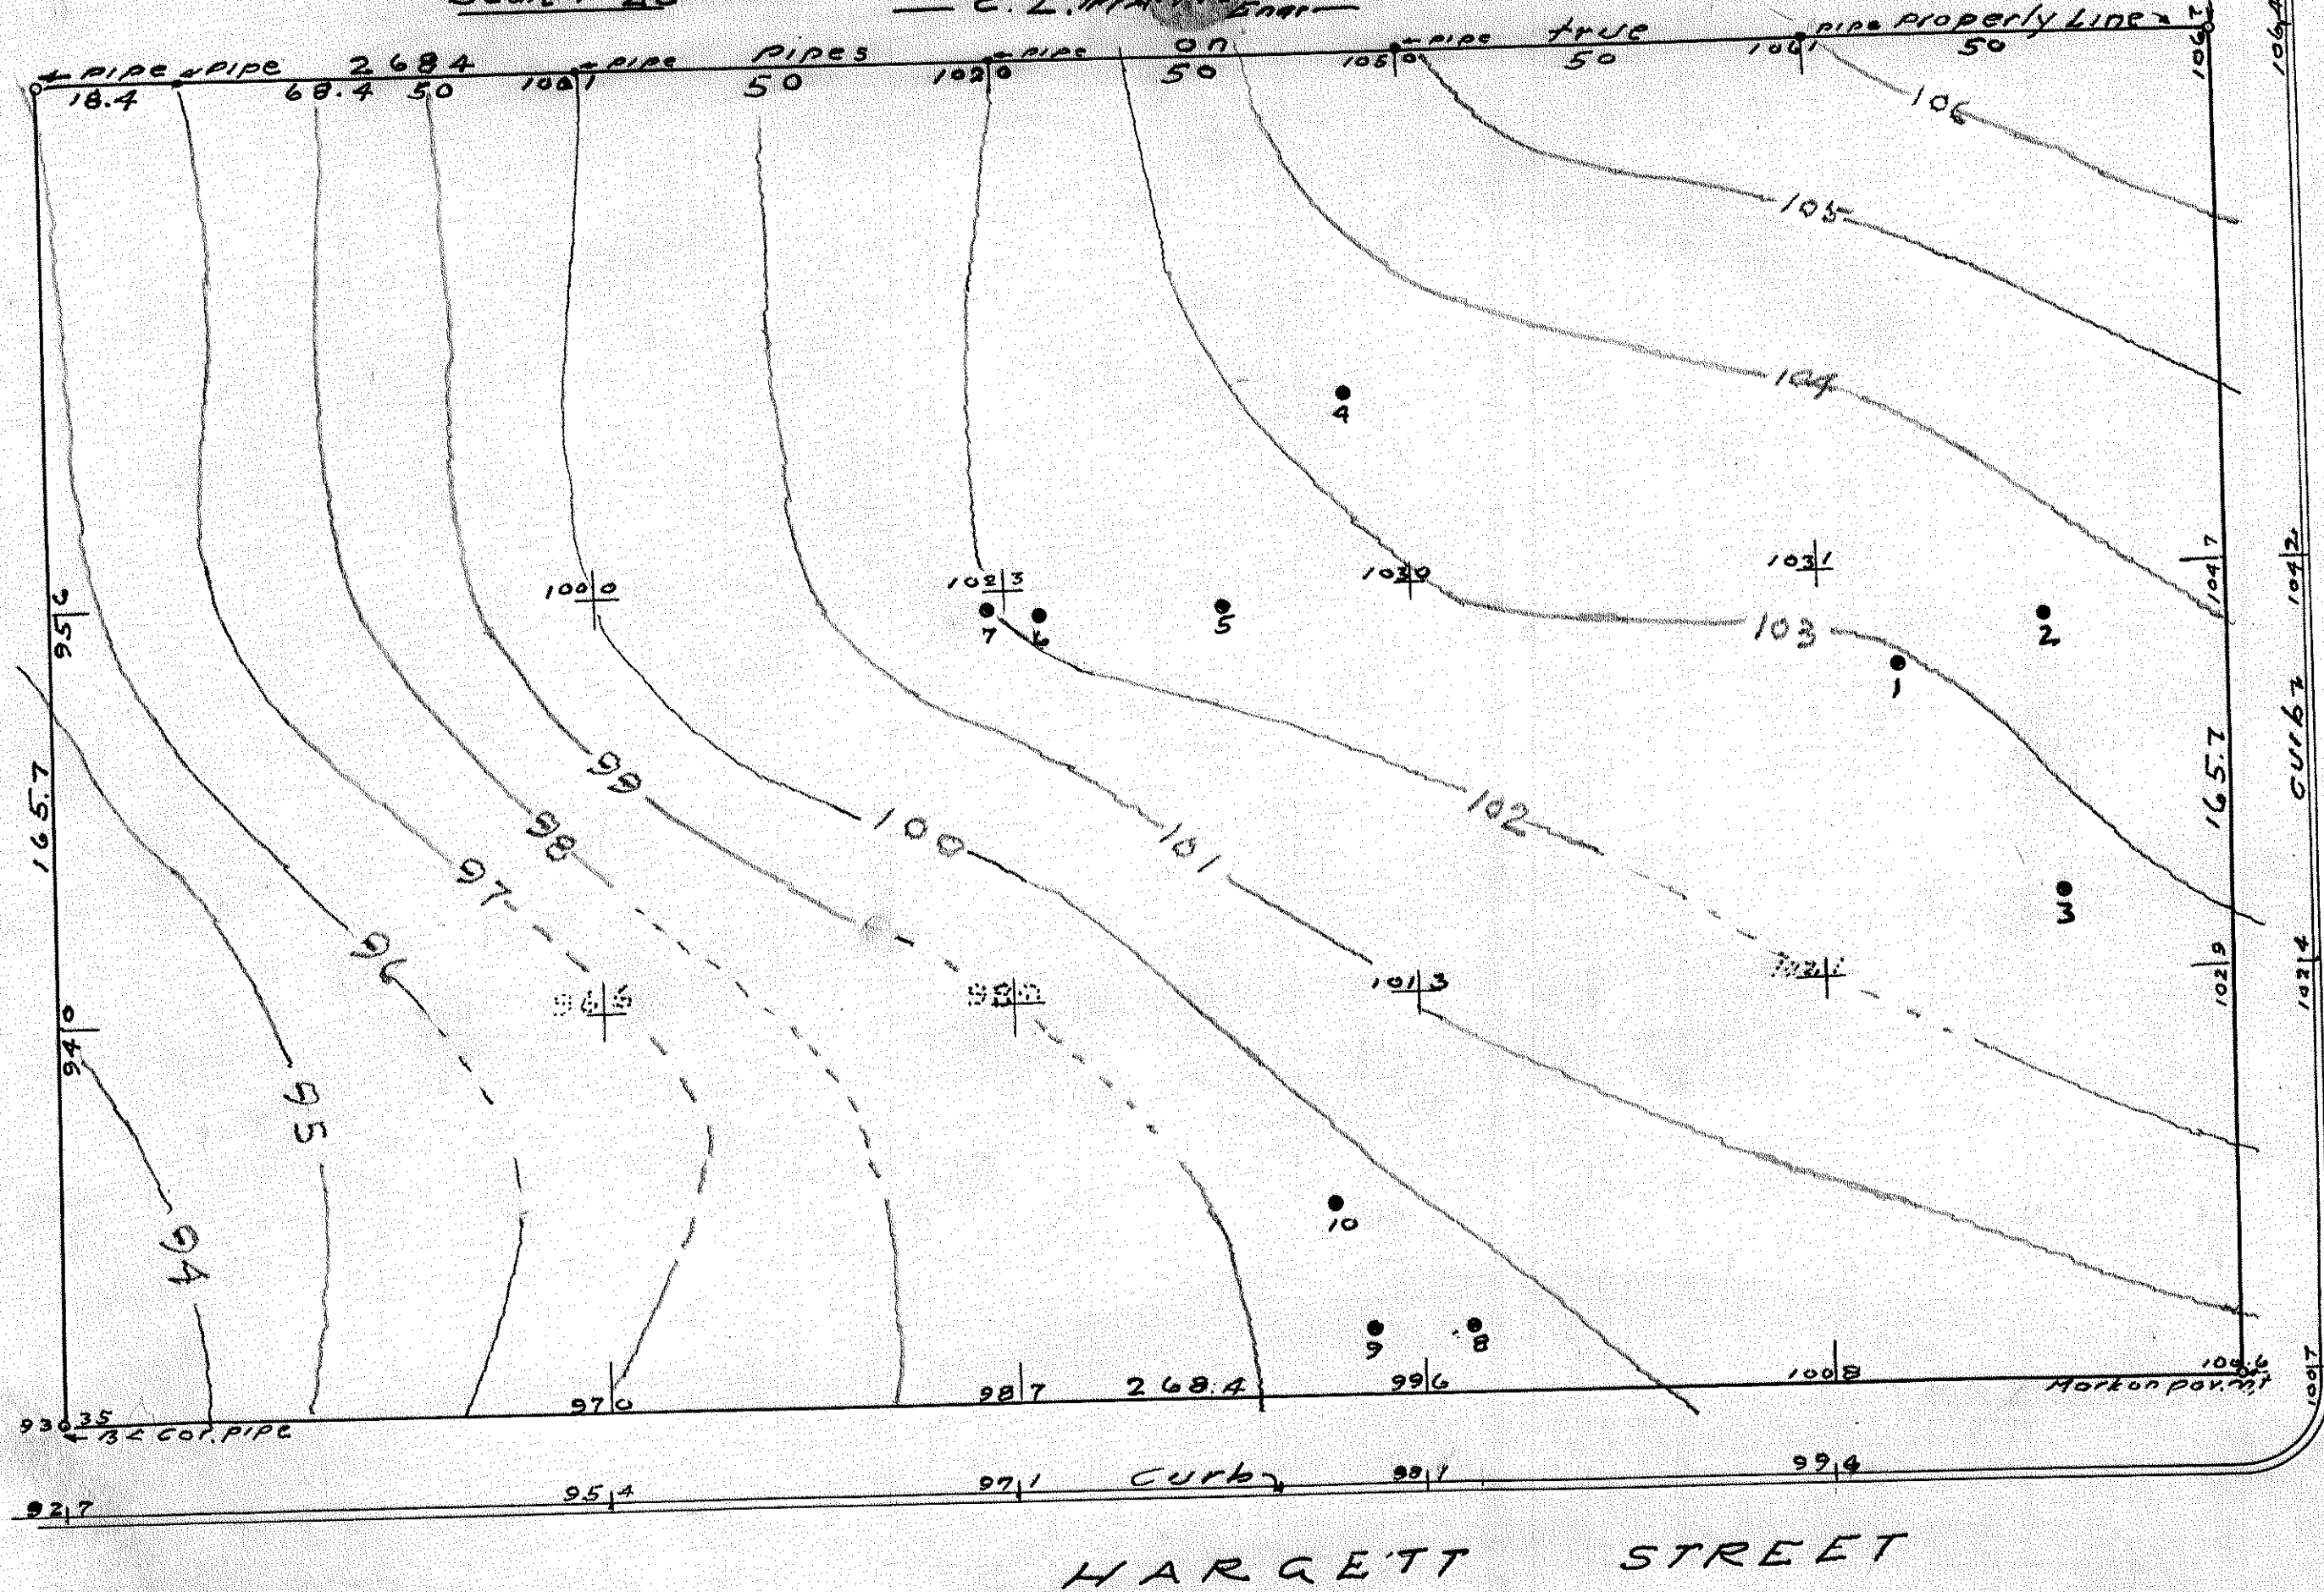

Tree Schedule

No.	Name
1	Crape Myrtle
2	Crape Myrtle
3	Magnolia
4	Elm
5	Maple
6	Elm
7	Elm
8	Unknown
9	Crape Myrtle
10	Crape Myrtle

City cross plot
B.M. Elev 100.0

References:

Book of Maps 1895 page 130

Book 263 page 395


Book 375 page 475

Book 378 page 572

Book 431 page 177

Book 1081 page 413

WHITELEY STREET

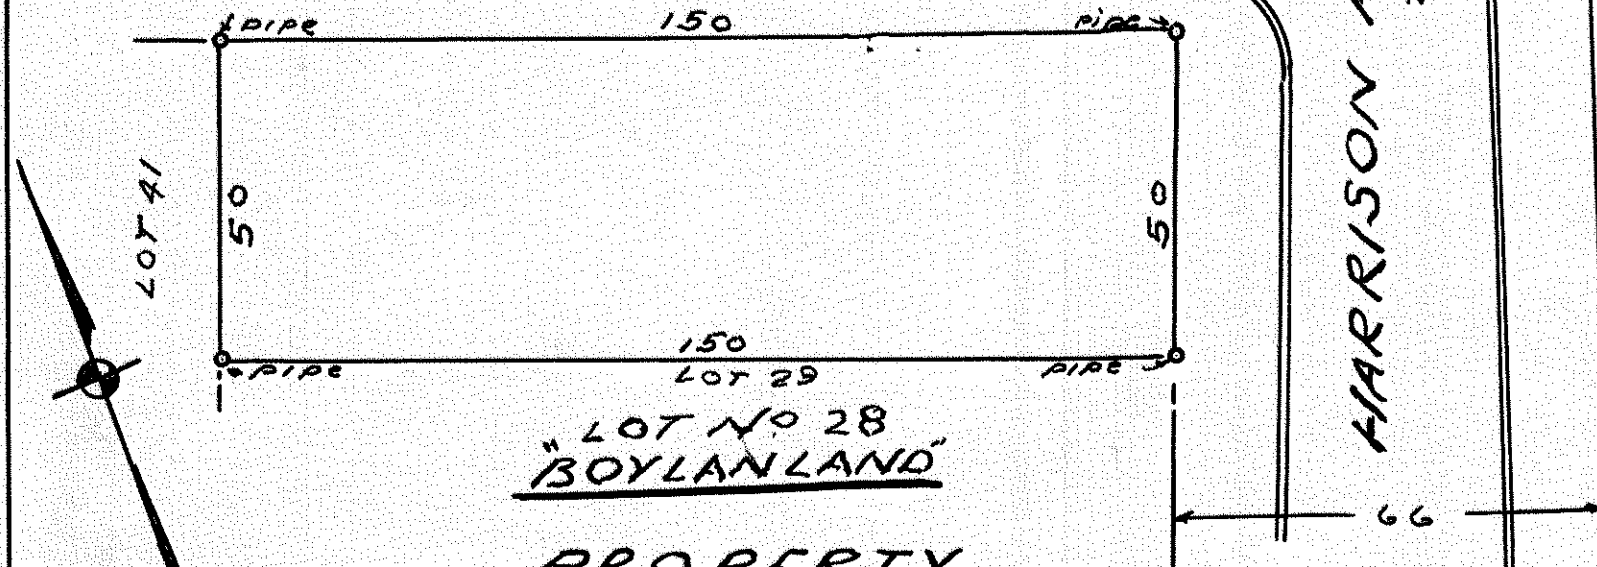

LOT NO 28
"BOYLAND"

PROPERTY

— of —

W. E. BOLTON JR

Scale 1" = 30' — C. L. MANN — Dec 1955
REG. ENGR.



References:
Book 332 Page 127
Book 614 Page 210
Book 1241 Page 553

PROPERTY
— of —
E. R. FRANKLIN

Scale 1" = 20'

Nov 1956

— C. L. MANN —
Reg Engr

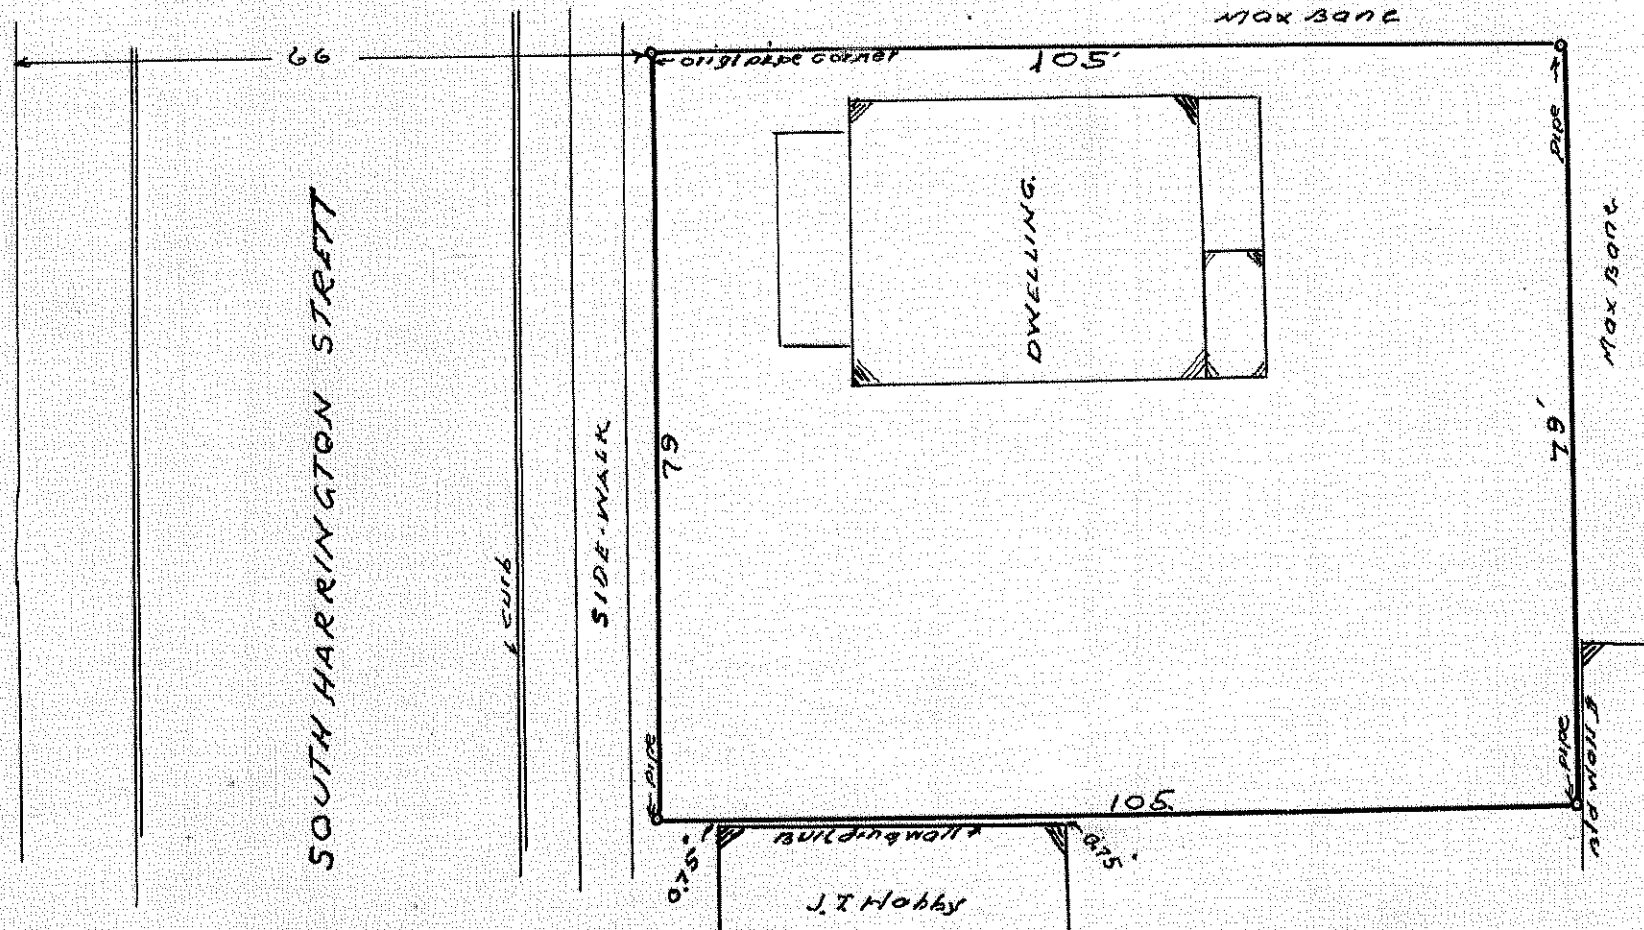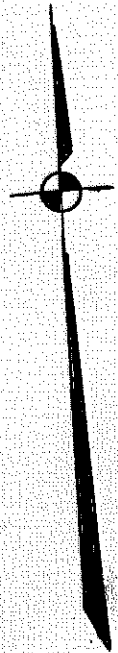

8149

PROPERTY
— of —

ROBERT S. TURNER

— Scale 1" = 10' —

— JULY 2 1959 —


— C. L. MANN —
Civil Engineer

References

Book 380 Page 251
Book 1185 Page 375

SOUTH STREET

MC DOWELL STREET

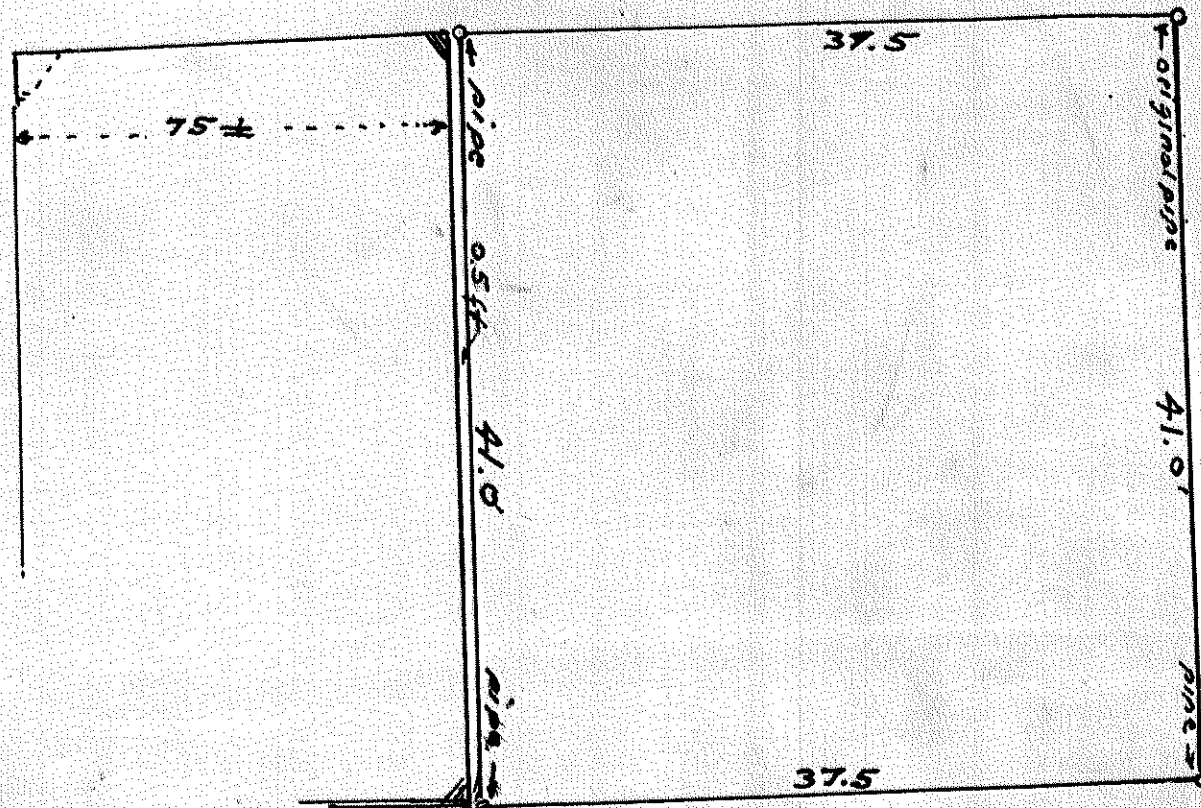

Note -
Scale applies to Lot only

8.150